


FED. ROAD DIST. NO.	STATE	FED. AID PROJ. NO.	FISCAL YEAR	SHEET NO.	TOTAL SHEETS
HAWAII	HAW.	DP-050-1(4)	1987	2	3

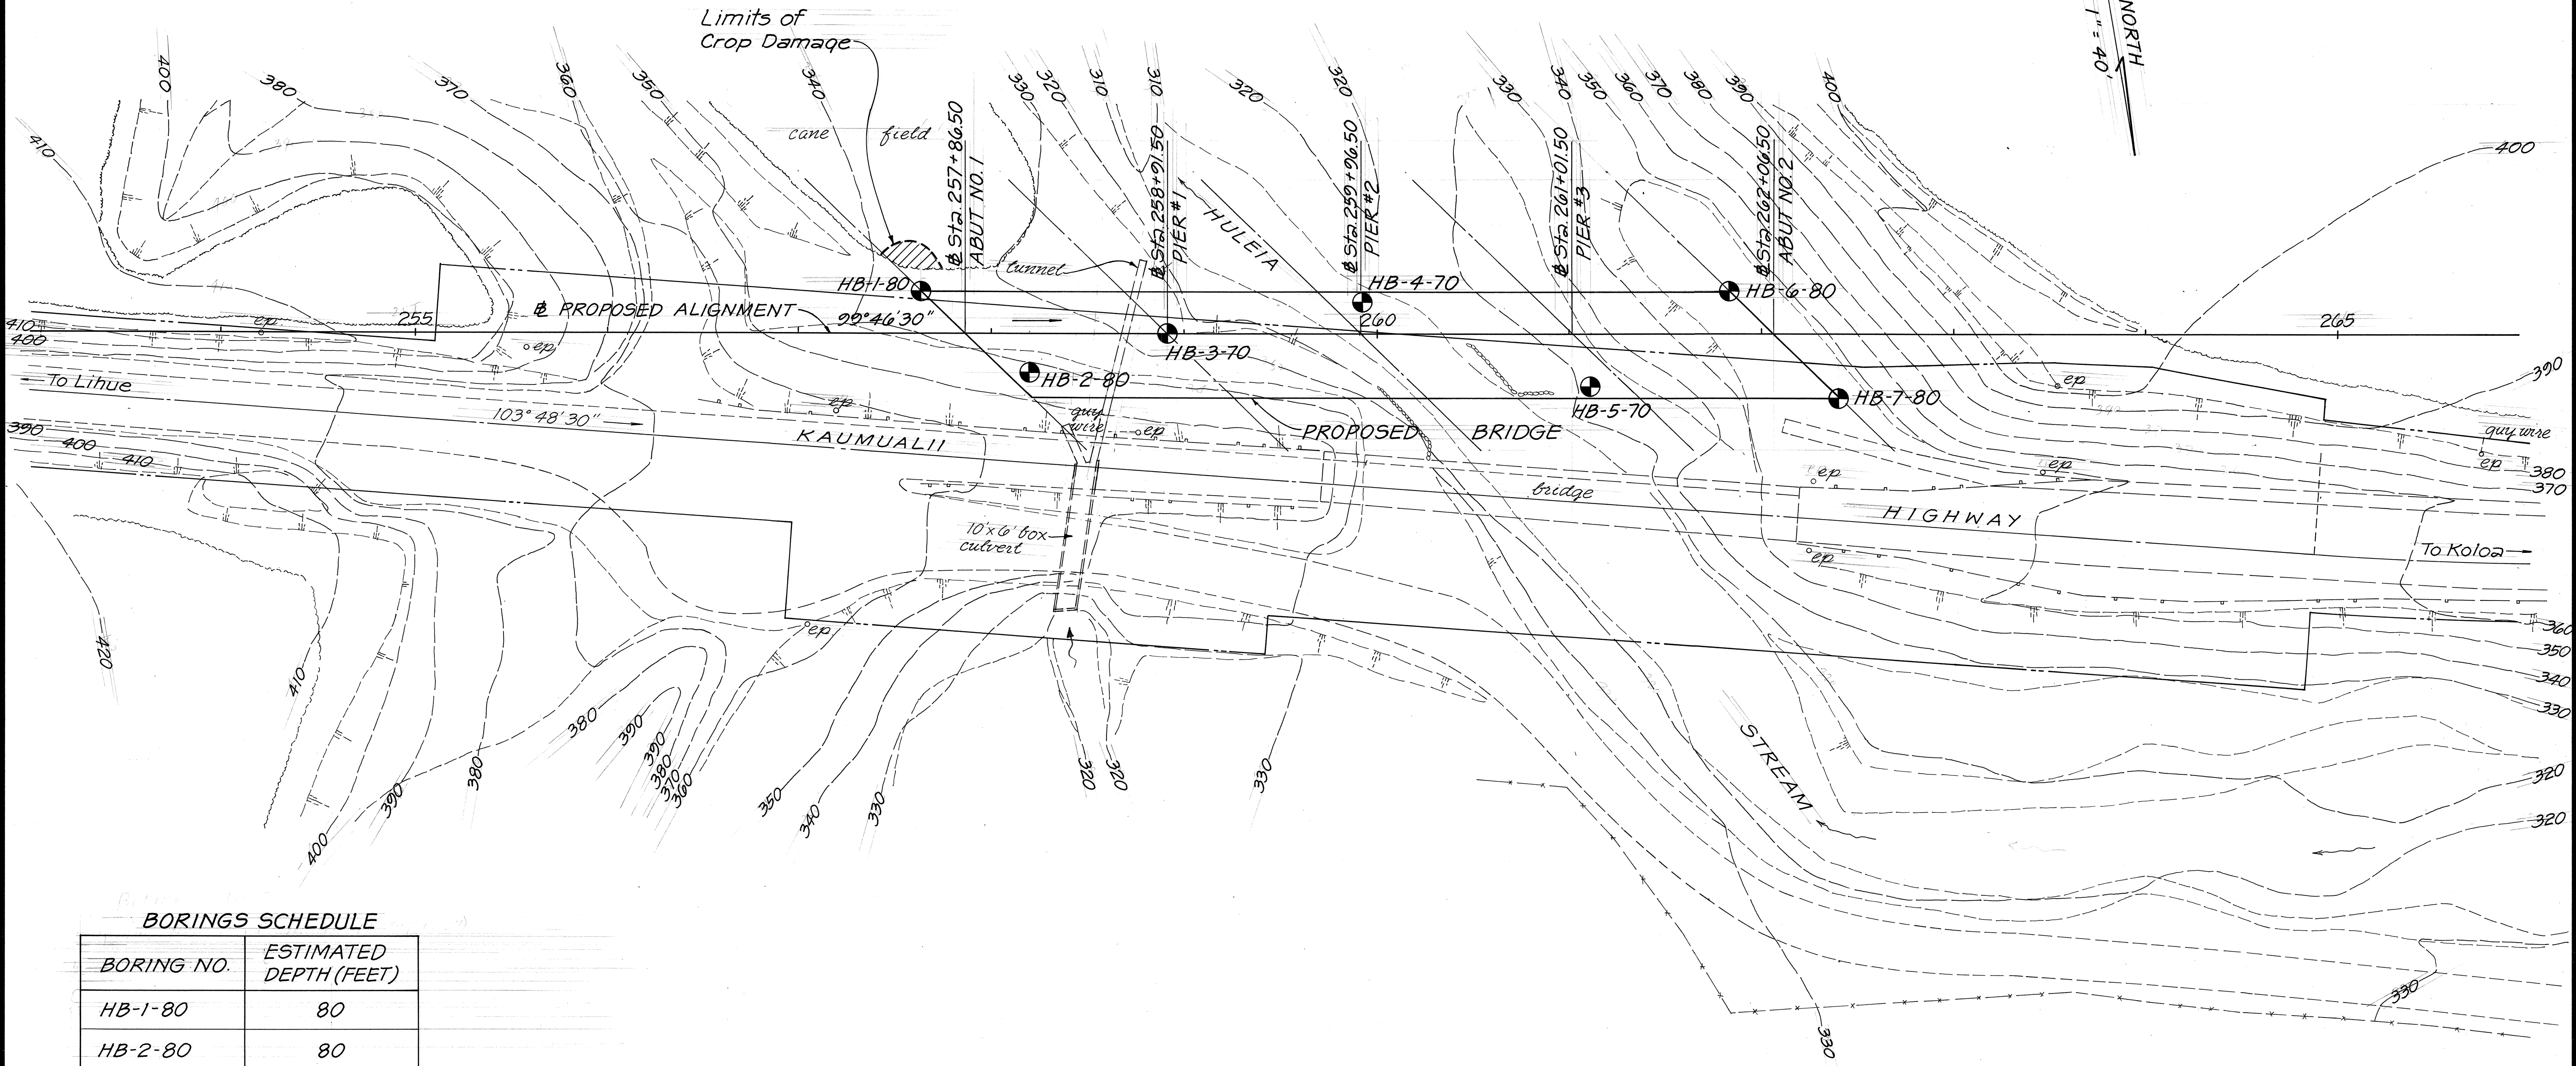

BORINGS SCHEDULE

BORING NO.	ESTIMATED DEPTH (FEET)
HB-1-80	80
HB-2-80	80
HB-3-70	70
HB-4-70	70
HB-5-70	70
HB-6-80	80
HB-7-80	80

SURVEY PLOTTED BY	DATE
DRAWN BY	
DESIGNED BY	
QUANTITIES BY	
CHECKED BY	

STATE OF HAWAII
DEPARTMENT OF TRANSPORTATION
HIGHWAYS DIVISION

BORING LOCATION

KAUMUALII HIGHWAY
HULEIA BRIDGE REPLACEMENT & APPROACHES
FEDERAL AID PROJECT NO. DP-050-1(4)

Scale: 1" = 40' Date: July 1986

SHEET NO. 2 OF 3 SHEETS