



FED. ROAD DIST. NO.	STATE	PROJ. NO.	FISCAL YEAR	SHEET NO.	TOTAL SHEETS
HAWAII	HAW.	50D-01-99M	1999	27	29

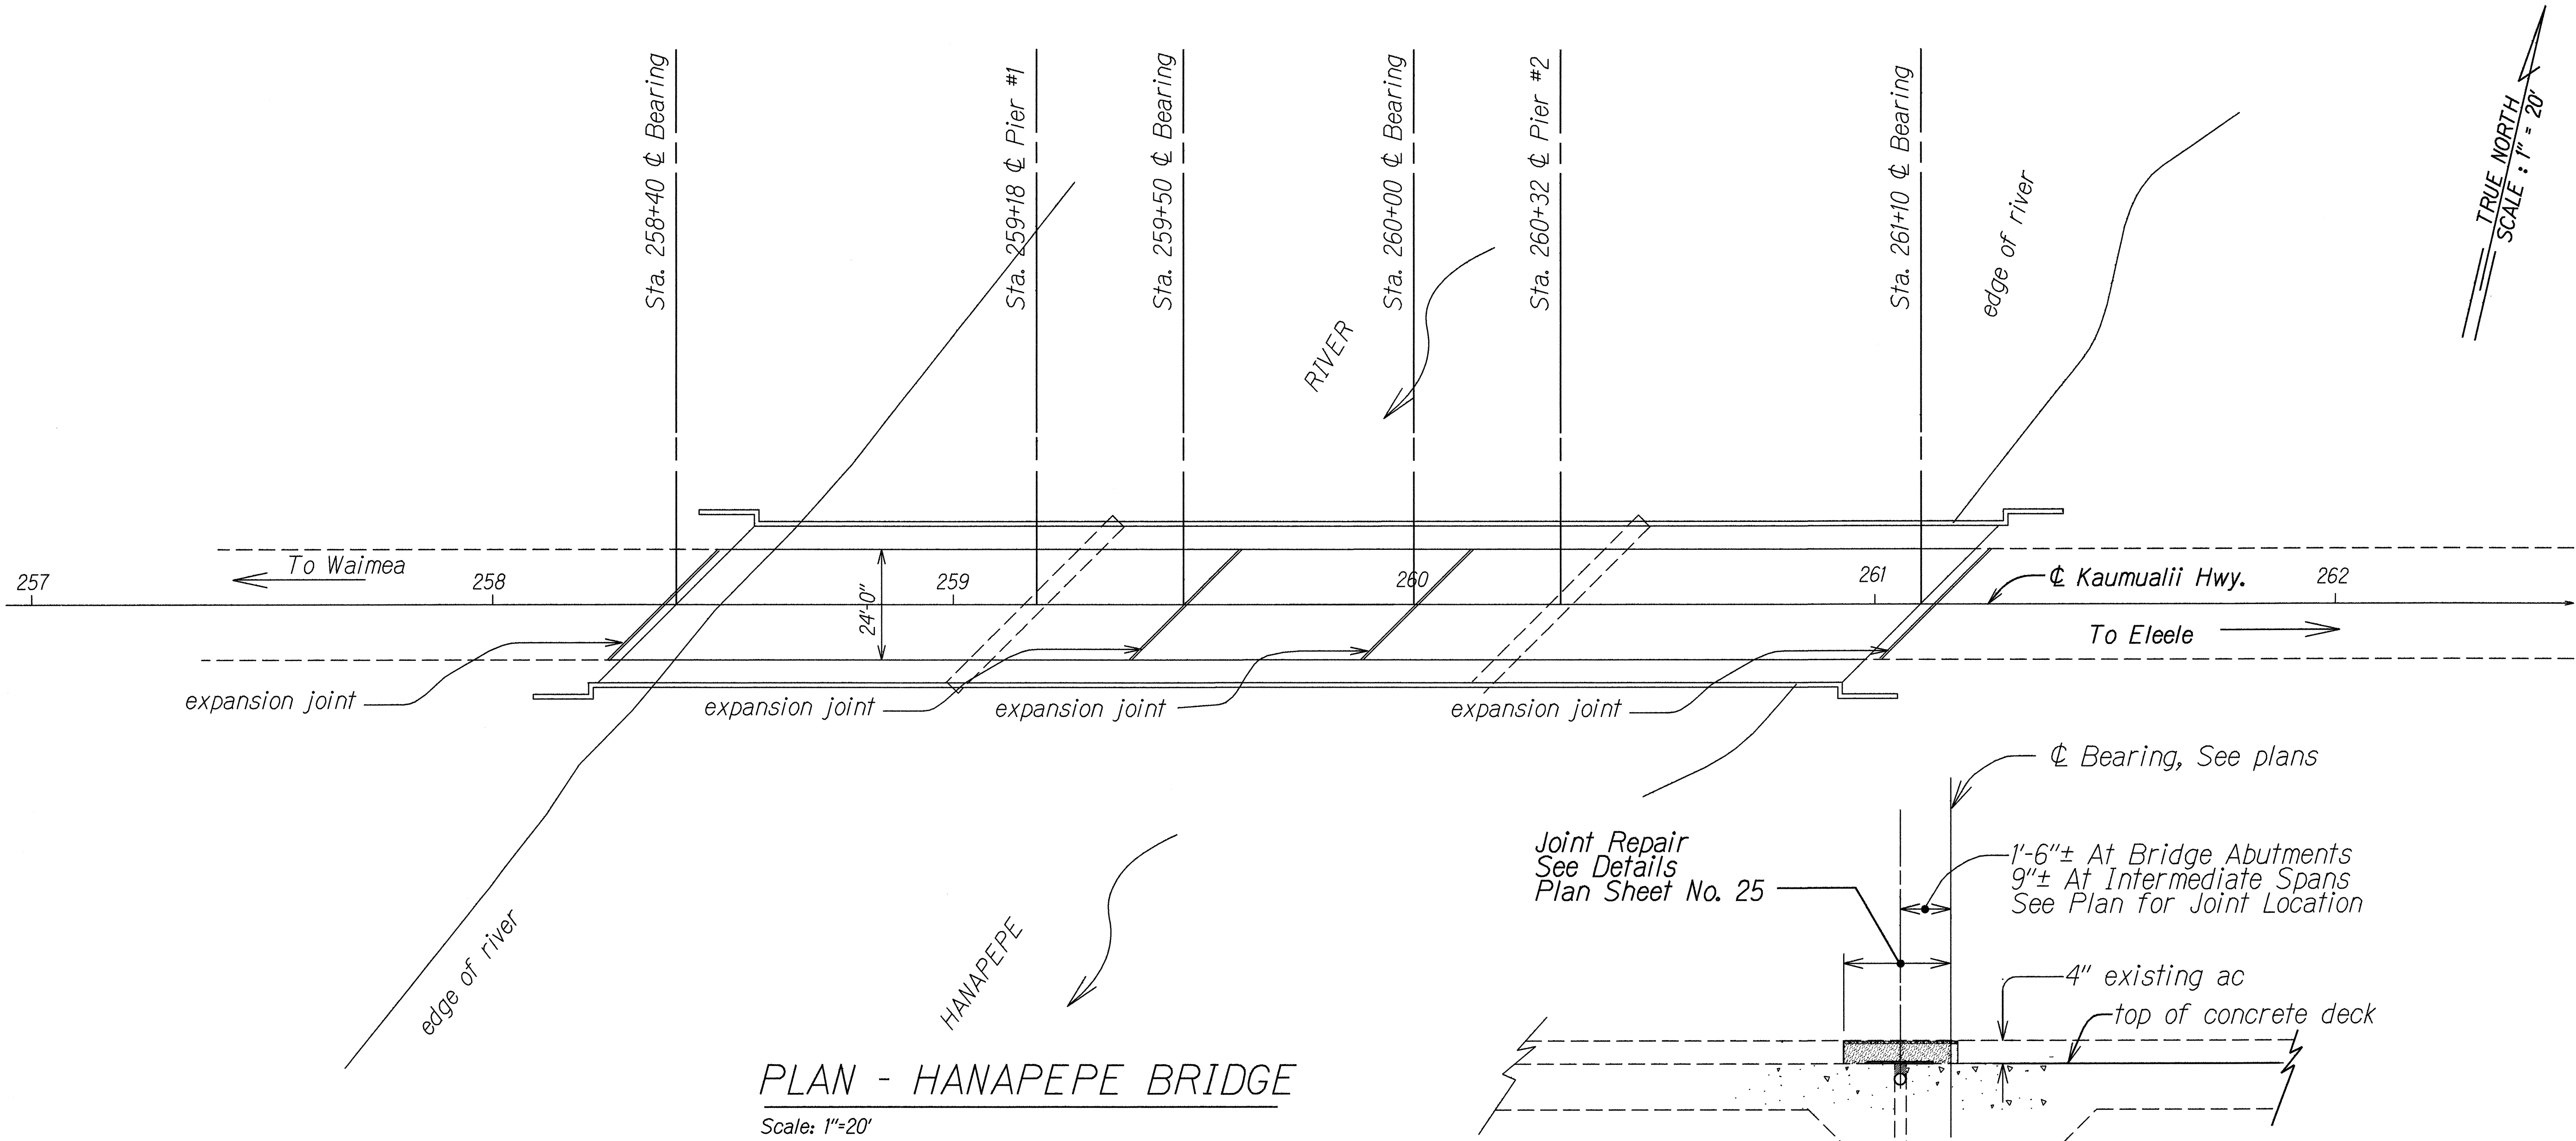

PLAN - HANAPEPE BRIDGE
Scale: 1"=20'

NOTES

1. Dimensions based on record drawings. Contractor shall verify existing field conditions prior to bidding.
2. LANE CLOSURES: One lane shall remain open to traffic at all times. One lane may be closed on the bridge between 8:30 AM and 3:30 PM.

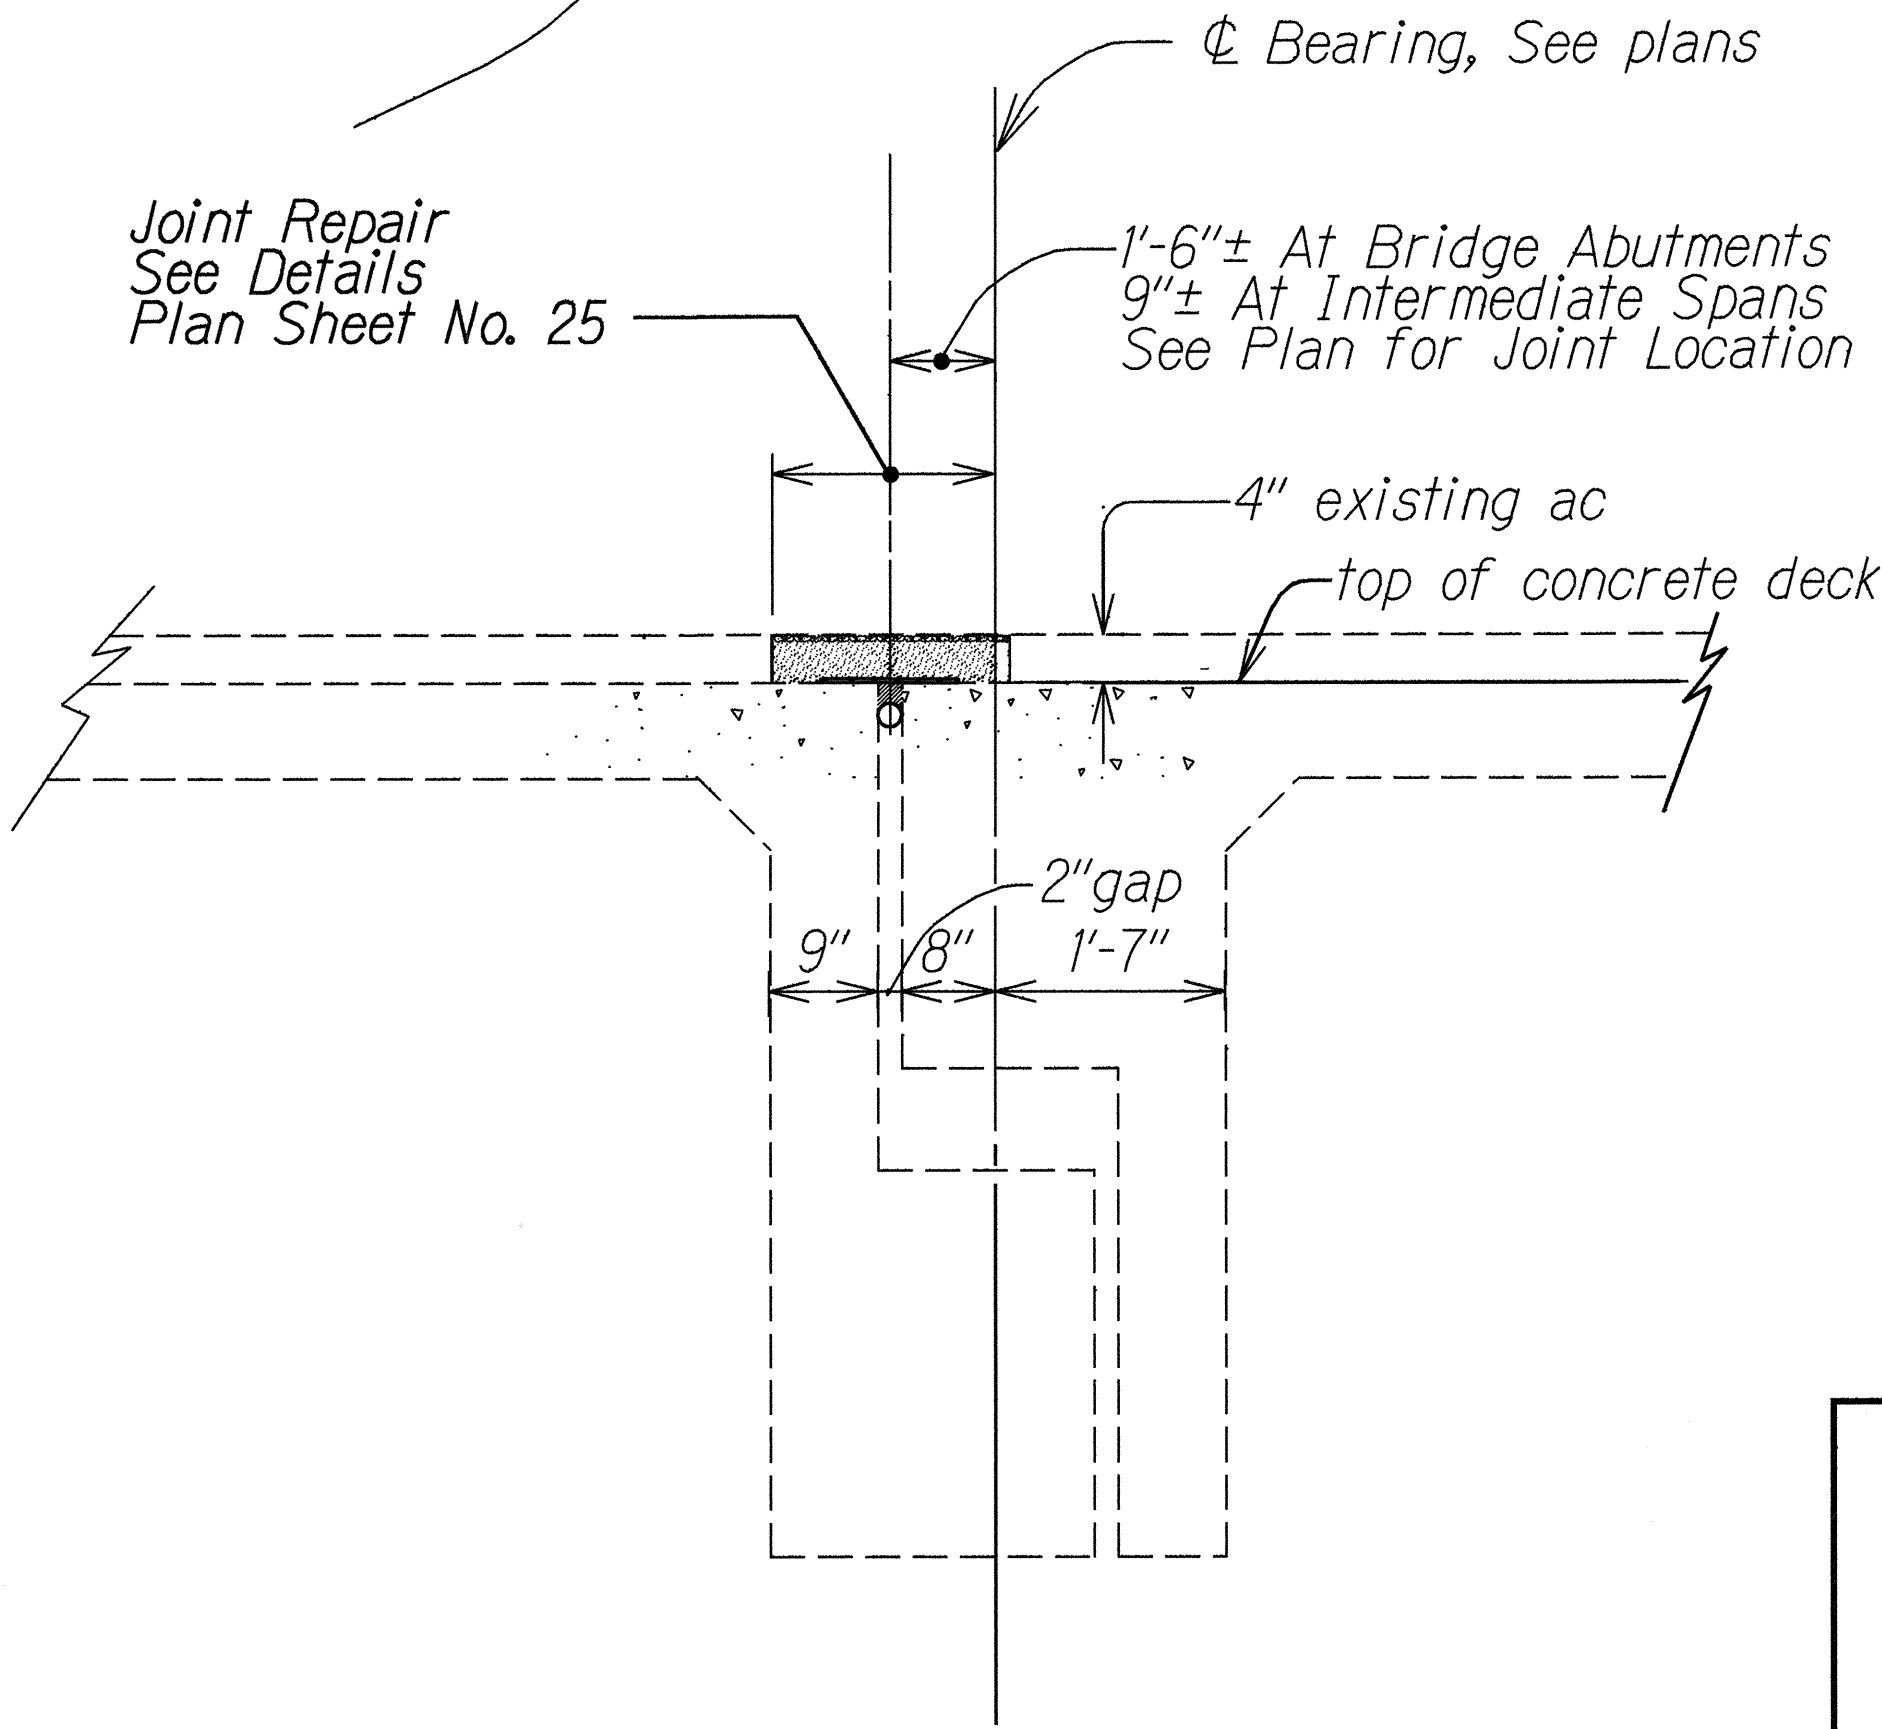

TYPICAL BRIDGE JOINT
Scale: 3/4"= 1'-0"

STATE OF HAWAII
DEPARTMENT OF TRANSPORTATION
HIGHWAYS DIVISION

BRIDGE JOINT REPAIR
HANAPEPE BRIDGE
KAUMUALII HIGHWAY RESURFACING
HULEIA BRIDGE TO MALUHIA ROAD
PROJECT NO. 50D-01-99M
Scale: As Shown Date: May, 1999
SHEET No. 2 OF 4 SHEETS

ORIGINAL PLAN	SURVEY PLOTTED BY	DATE
NOTES BOOK	DRAWN BY JIM TURTURICI	
DESIGNED BY JIM TURTURICI	CHECKED BY	
DATE 06/06/99		