

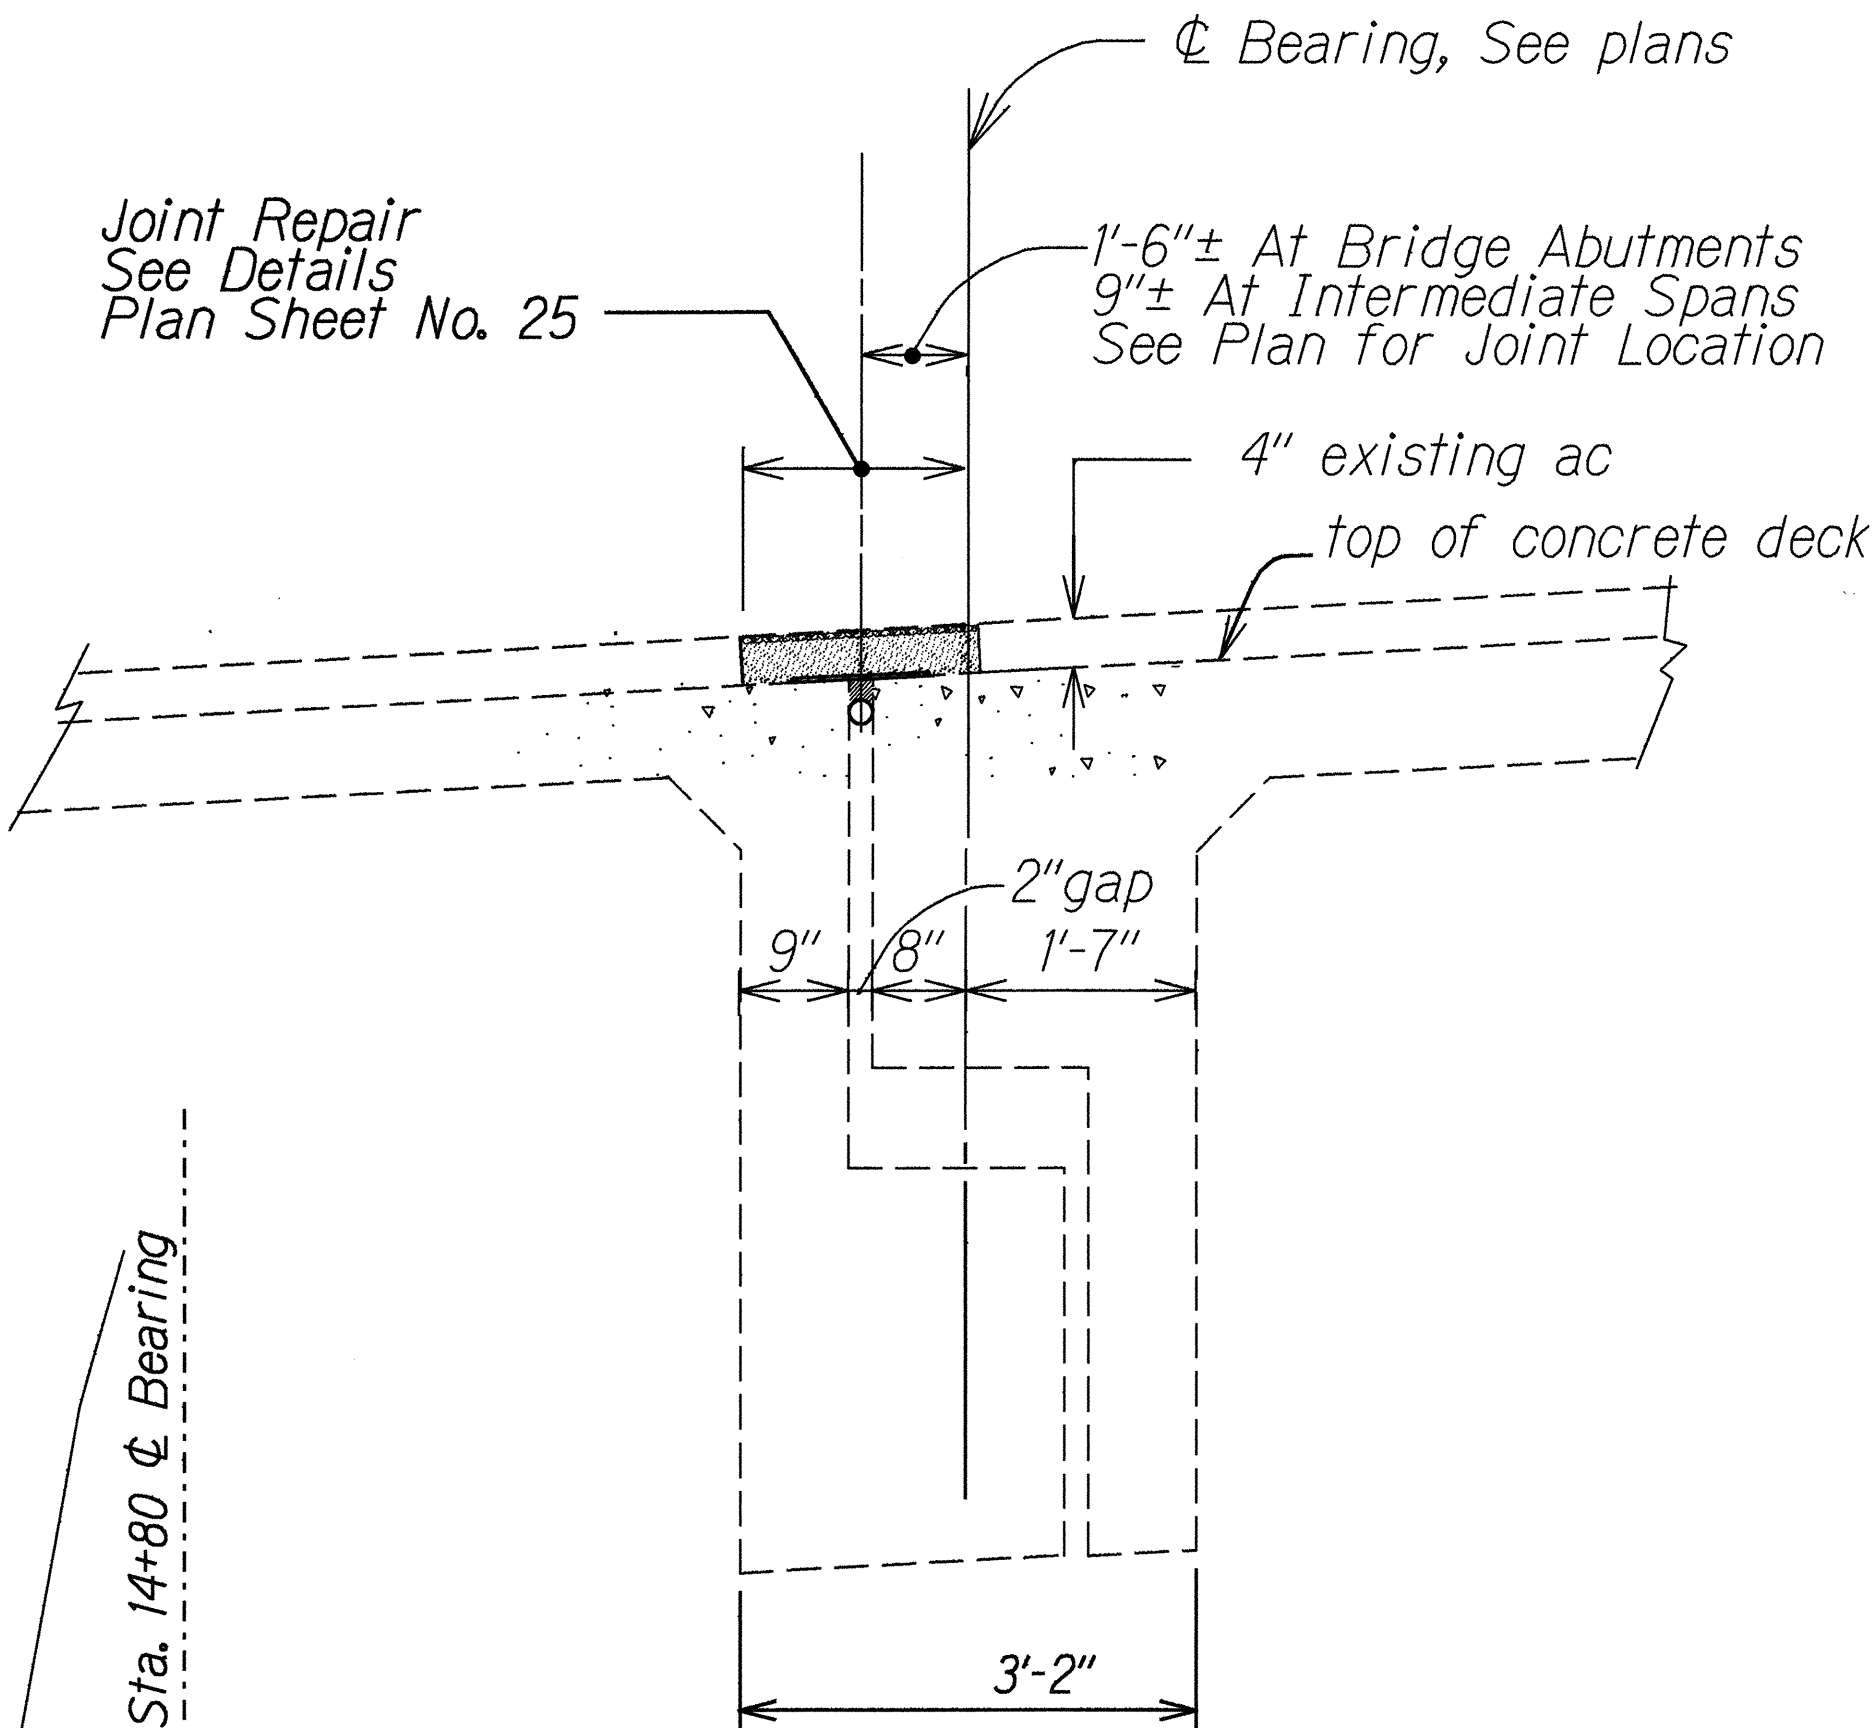


FED. ROAD DIST. NO.	STATE	PROJ. NO.	FISCAL YEAR	SHEET NO.	TOTAL SHEETS
HAWAII	HAW.	50D-01-99M	1999	26	29

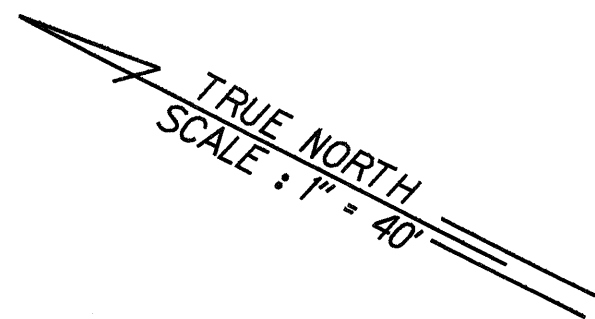

TYPICAL BRIDGE JOINT
Scale: 3/4" = 1'-0"

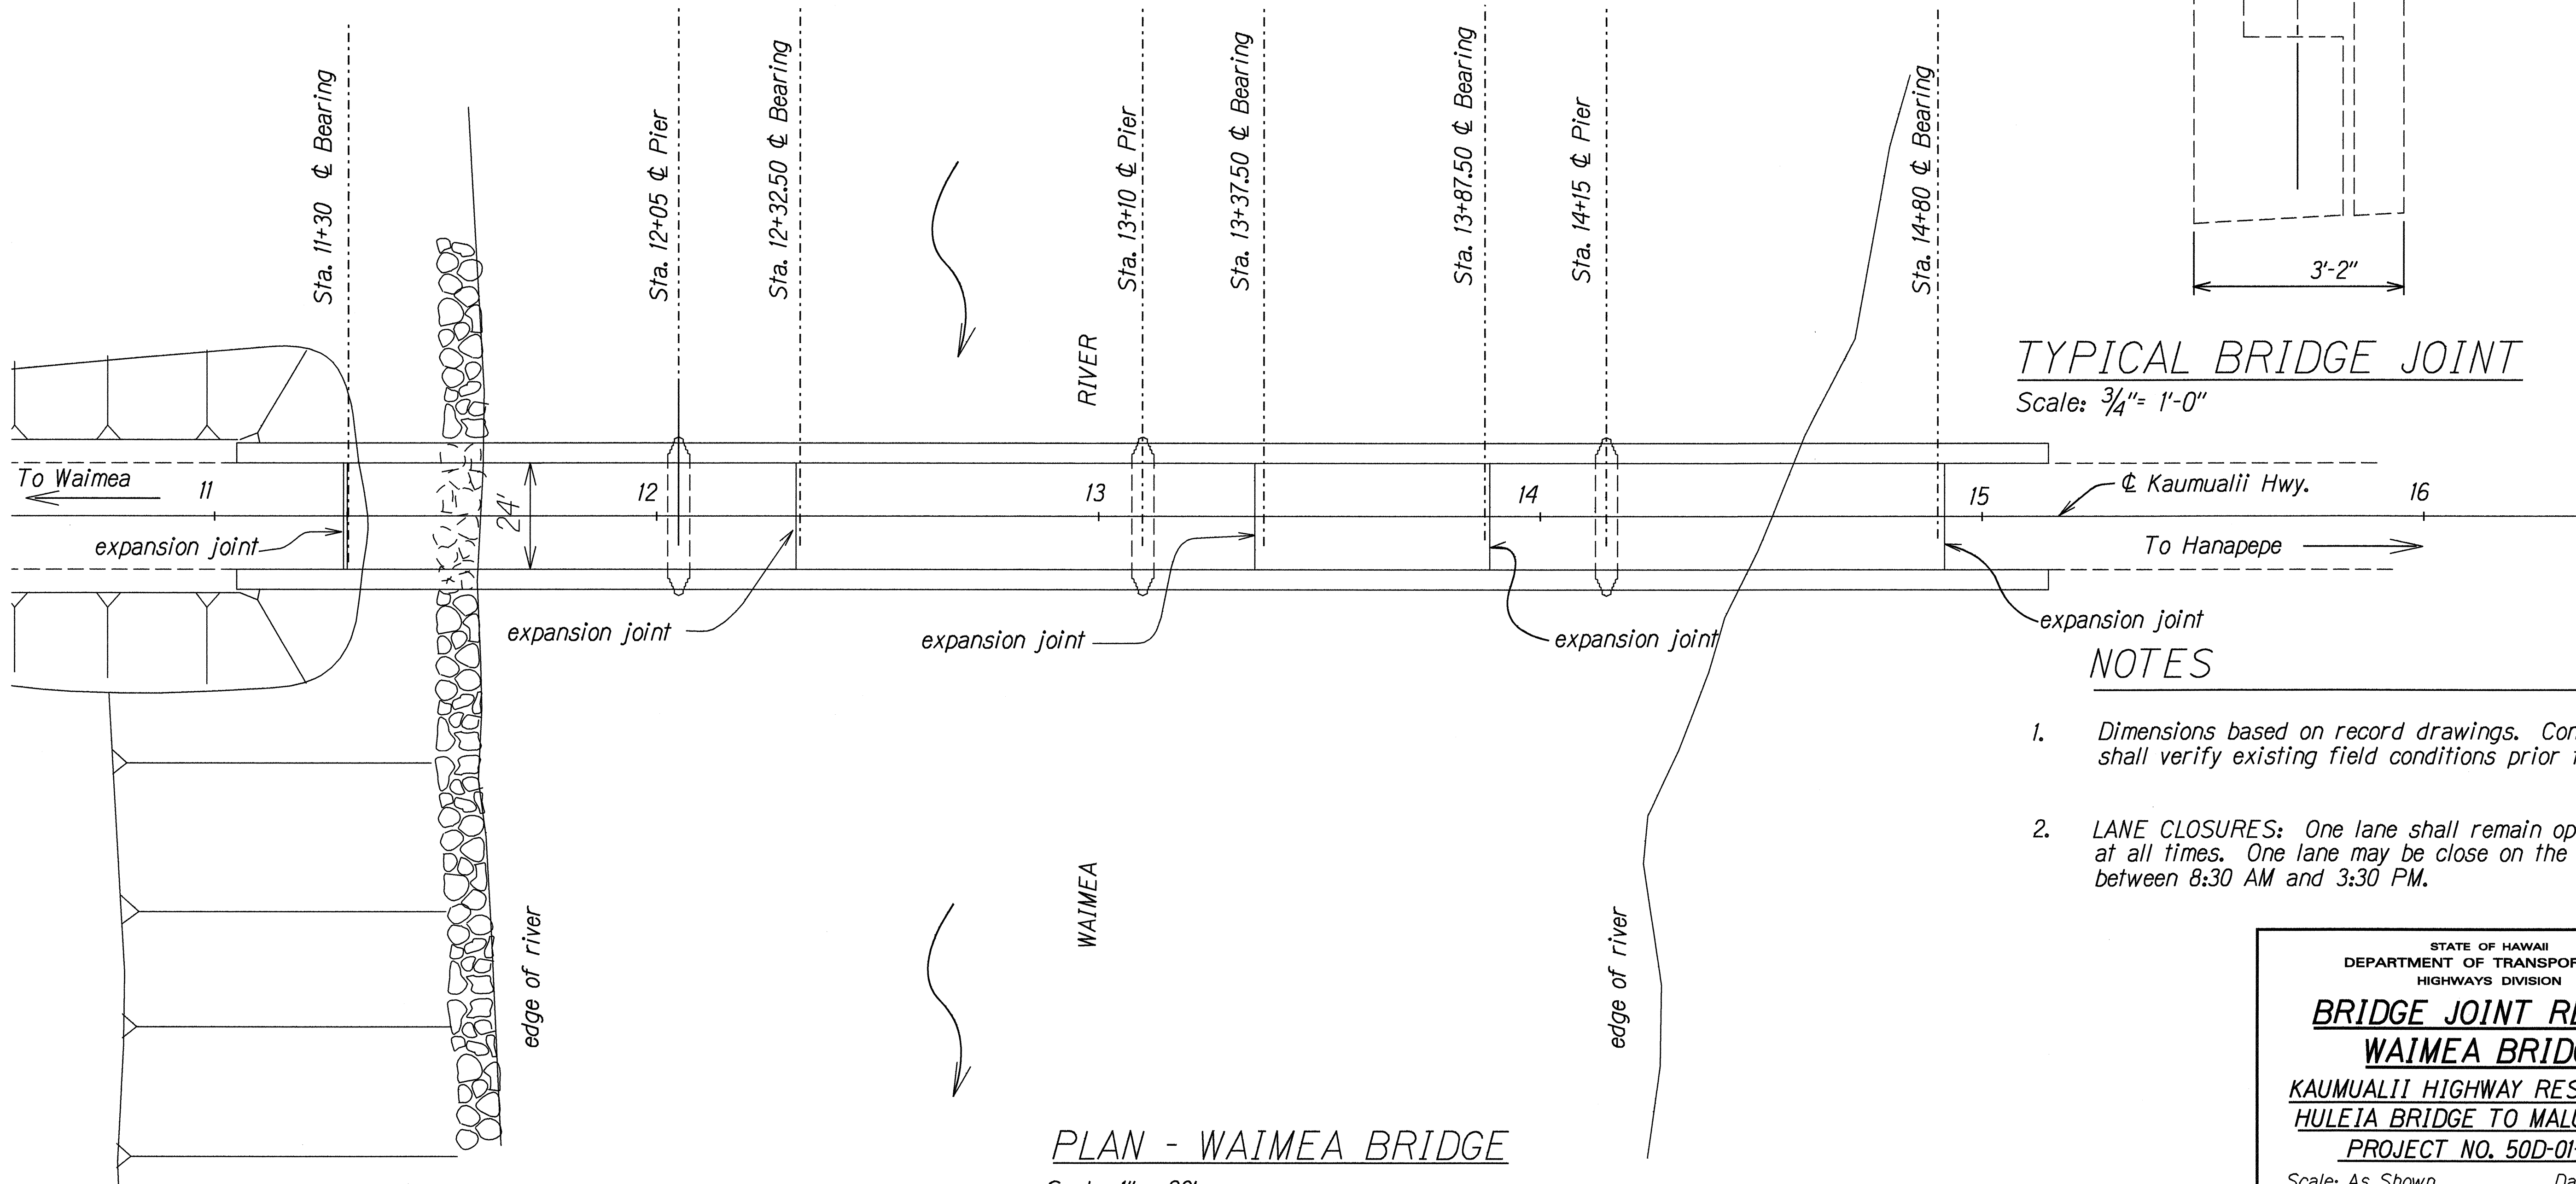

PLAN - WAIMEA BRIDGE
Scale: 1" = 20'

NOTES

1. Dimensions based on record drawings. Contractor shall verify existing field conditions prior to bidding.
2. LANE CLOSURES: One lane shall remain open to traffic at all times. One lane may be close on the bridge between 8:30 AM and 3:30 PM.

STATE OF HAWAII
DEPARTMENT OF TRANSPORTATION
HIGHWAYS DIVISION

BRIDGE JOINT REPAIR
WAIMEA BRIDGE
KAUMUALII HIGHWAY RESURFACING
HULEIA BRIDGE TO MALUHIA ROAD
PROJECT NO. 50D-01-99M
Scale: As Shown Date: May, 1999
SHEET No. 1 OF 4 SHEETS

ORIGINAL PLAN	SURVEY PLOTTED BY	DATE
NOTE BOOK	DRAWN BY	
QUANTITIES BY	DESIGNED BY	
CHECKED BY	CHECKED BY	