


FED. ROAD DIST. NO.	STATE	FED. AID PROJ. NO.	FISCAL YEAR	SHEET NO.	TOTAL SHEETS
HAWAII	HAW.	STP-050-1(22)	2001	22	24

NOTES

- All work from guardrail connection reference line to standard guardrail, including transition section, terminal connector, and connection to standard guardrail shall be paid under Item No. 606.5000 - GUARDRAIL, STRONG POST MODIFIED THRIE-BEAM
- See Plan Sheet No. 20 for thrie beam details.

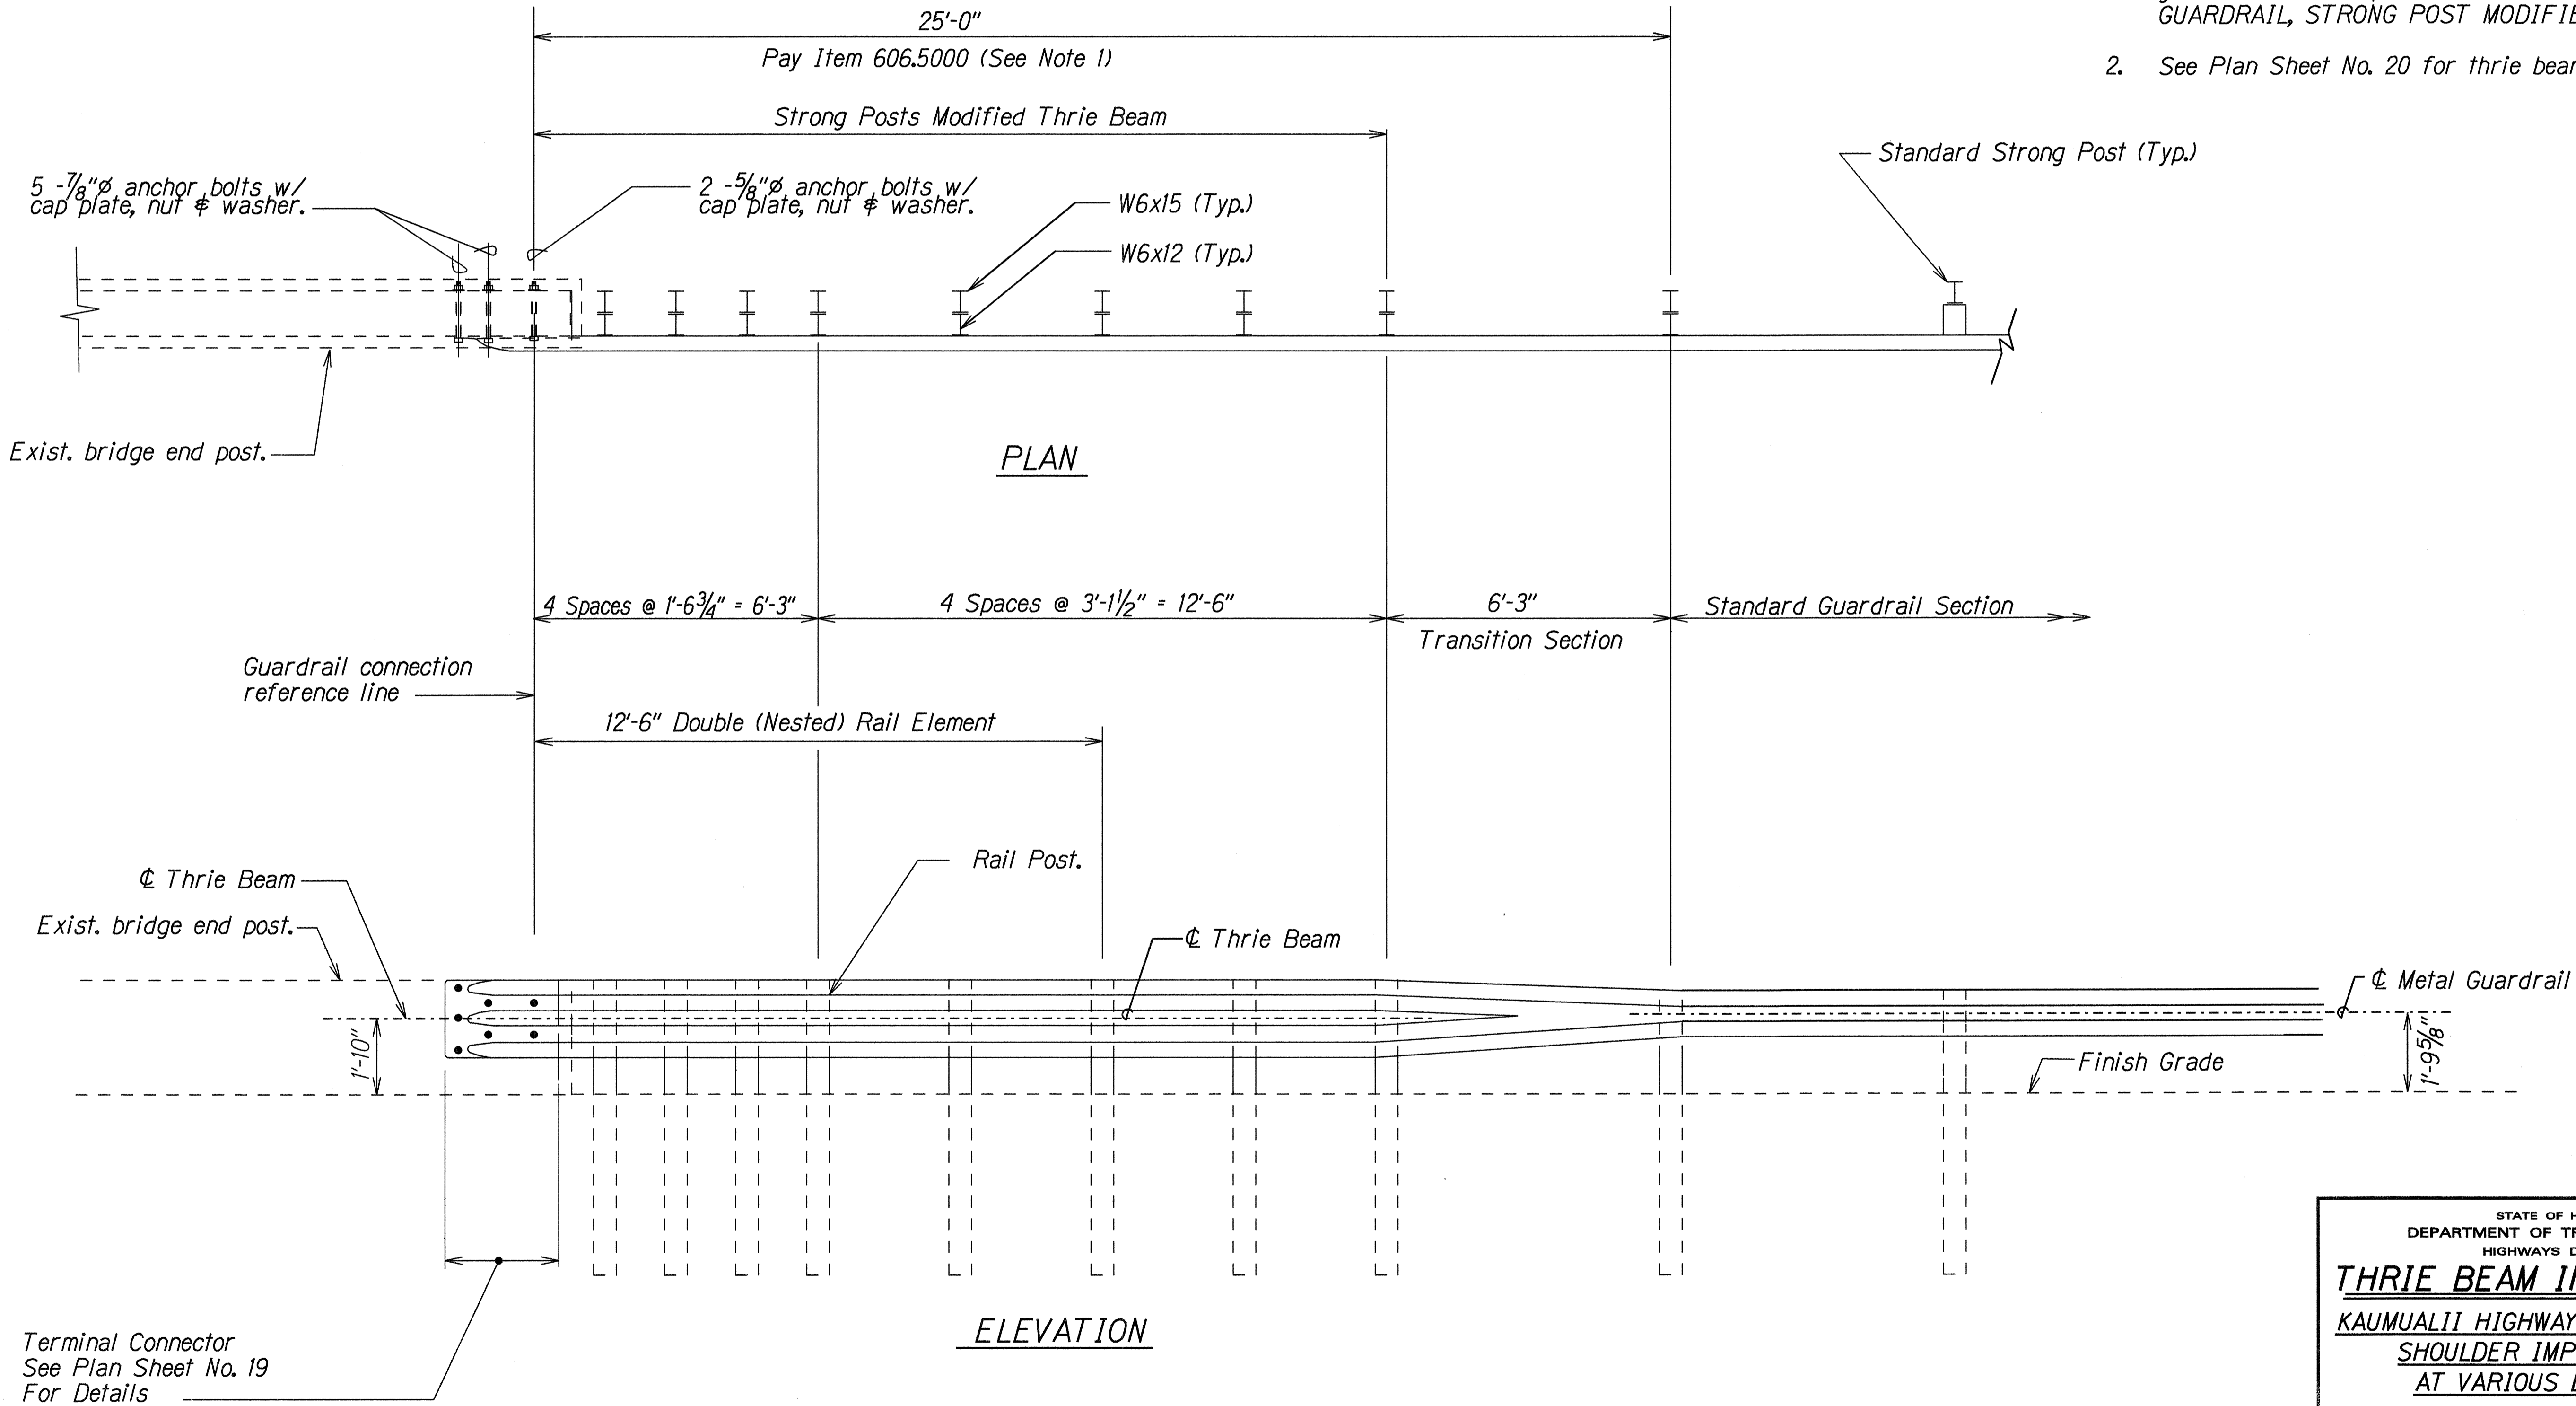

ORIGINAL PLAN	DATE	9/06
SURVEY PLOTTED BY		
DRAWN BY		
DESIGNED BY		
CHECKED BY		

STATE OF HAWAII
DEPARTMENT OF TRANSPORTATION
HIGHWAYS DIVISION

THRIE BEAM INSTALLATION
KAUMUALII HIGHWAY GUARDRAIL AND
SHOULDER IMPROVEMENTS
AT VARIOUS LOCATIONS
Fed. Aid Project No. STP-050-1(22)
Scale: As Shown Date: August, 2000