


FED. ROAD DIST. NO.	STATE	PROJ. NO.	FISCAL YEAR	SHEET NO.	TOTAL SHEETS
HAWAII	HAW.	HWY-K-02-98	2000	16	53

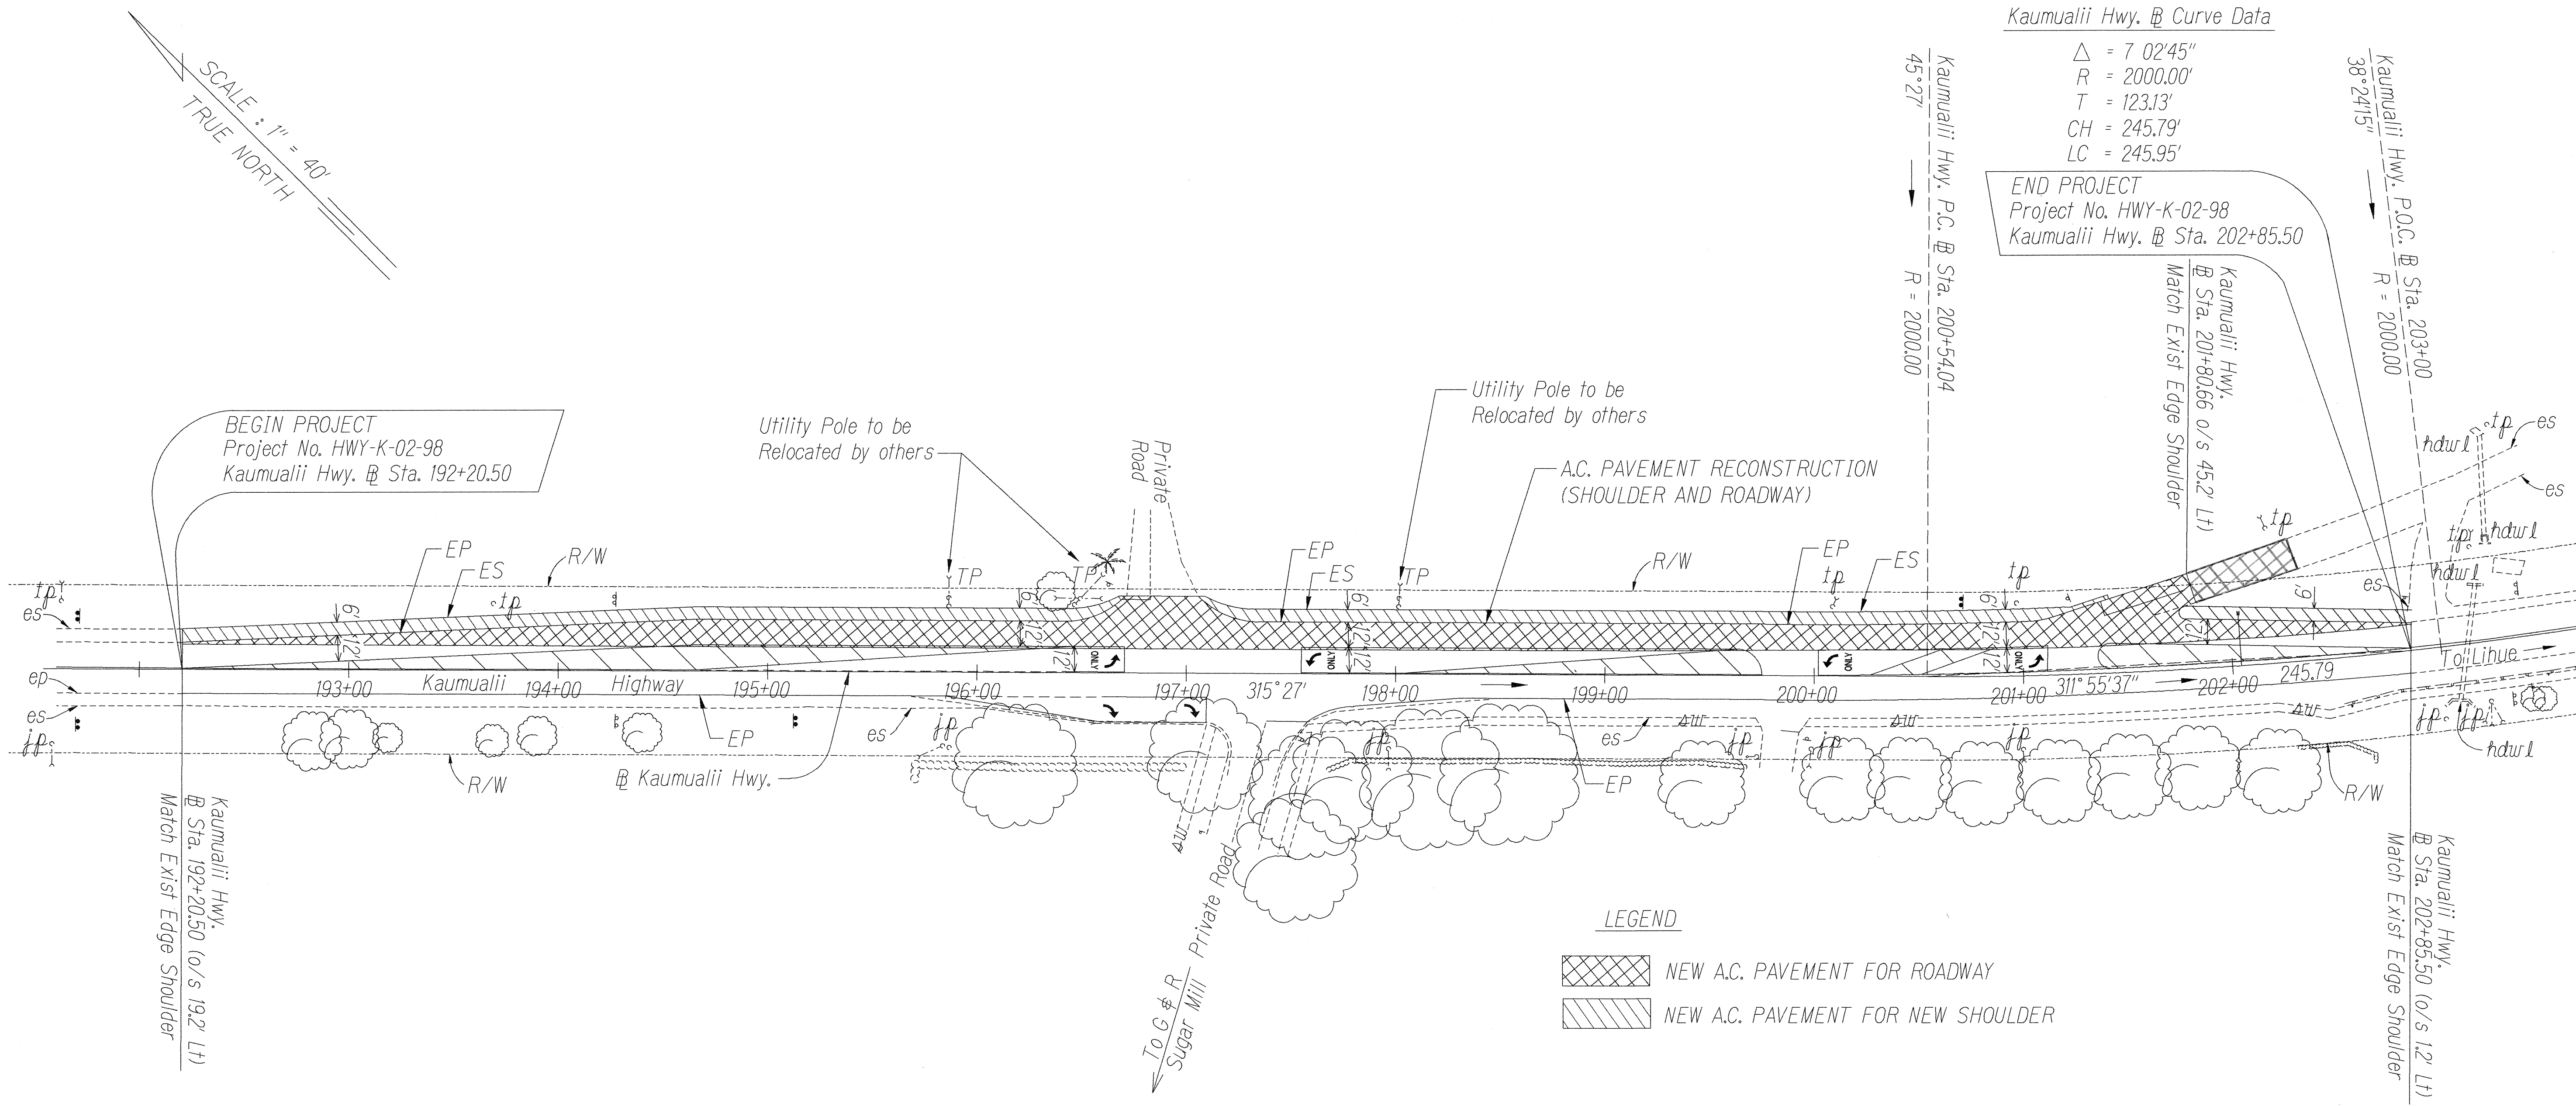

NOTE:
 The Contractor shall coordinate his work with the relocation of the utility poles as specified in section 105.06 "Cooperation Between Contractors".

SURVEY PLOTTED BY	DATE
DRAWN BY	DATE
CHECKED BY	DATE
DESIGNED BY	DATE
NOTED BY	DATE
APPROVED BY	DATE
ORIGINAL PLAN	
NOTE BOOK	

STANFORD M. IWAMOTO
 LICENSED PROFESSIONAL ENGINEER
 No. 5738-C
 HAWAII, U.S.A.

THIS WORK WAS PREPARED BY ME OR UNDER MY SUPERVISION

[Signature]
 Signature

STATE OF HAWAII
 DEPARTMENT OF TRANSPORTATION
 HIGHWAYS DIVISION

ROADWAY PLAN - MAKAWELI

MISCELLANEOUS TRAFFIC OPERATIONAL AND SAFETY IMPROVEMENTS TO EXISTING INTERSECTIONS AND HIGHWAY FACILITIES
 Project No. HWY-K-02-98

Scale: 1" = 40' Date: August, 1999

SHEET No. 1 OF 1 SHEETS