



FED. ROAD DIST. NO.	STATE	PROJ. NO.	FISCAL YEAR	SHEET NO.	TOTAL SHEETS
HAWAII	HAW.	HWY-K-02-98	2000	13	53

SCALE: 1" = 40'
TRUE NORTH

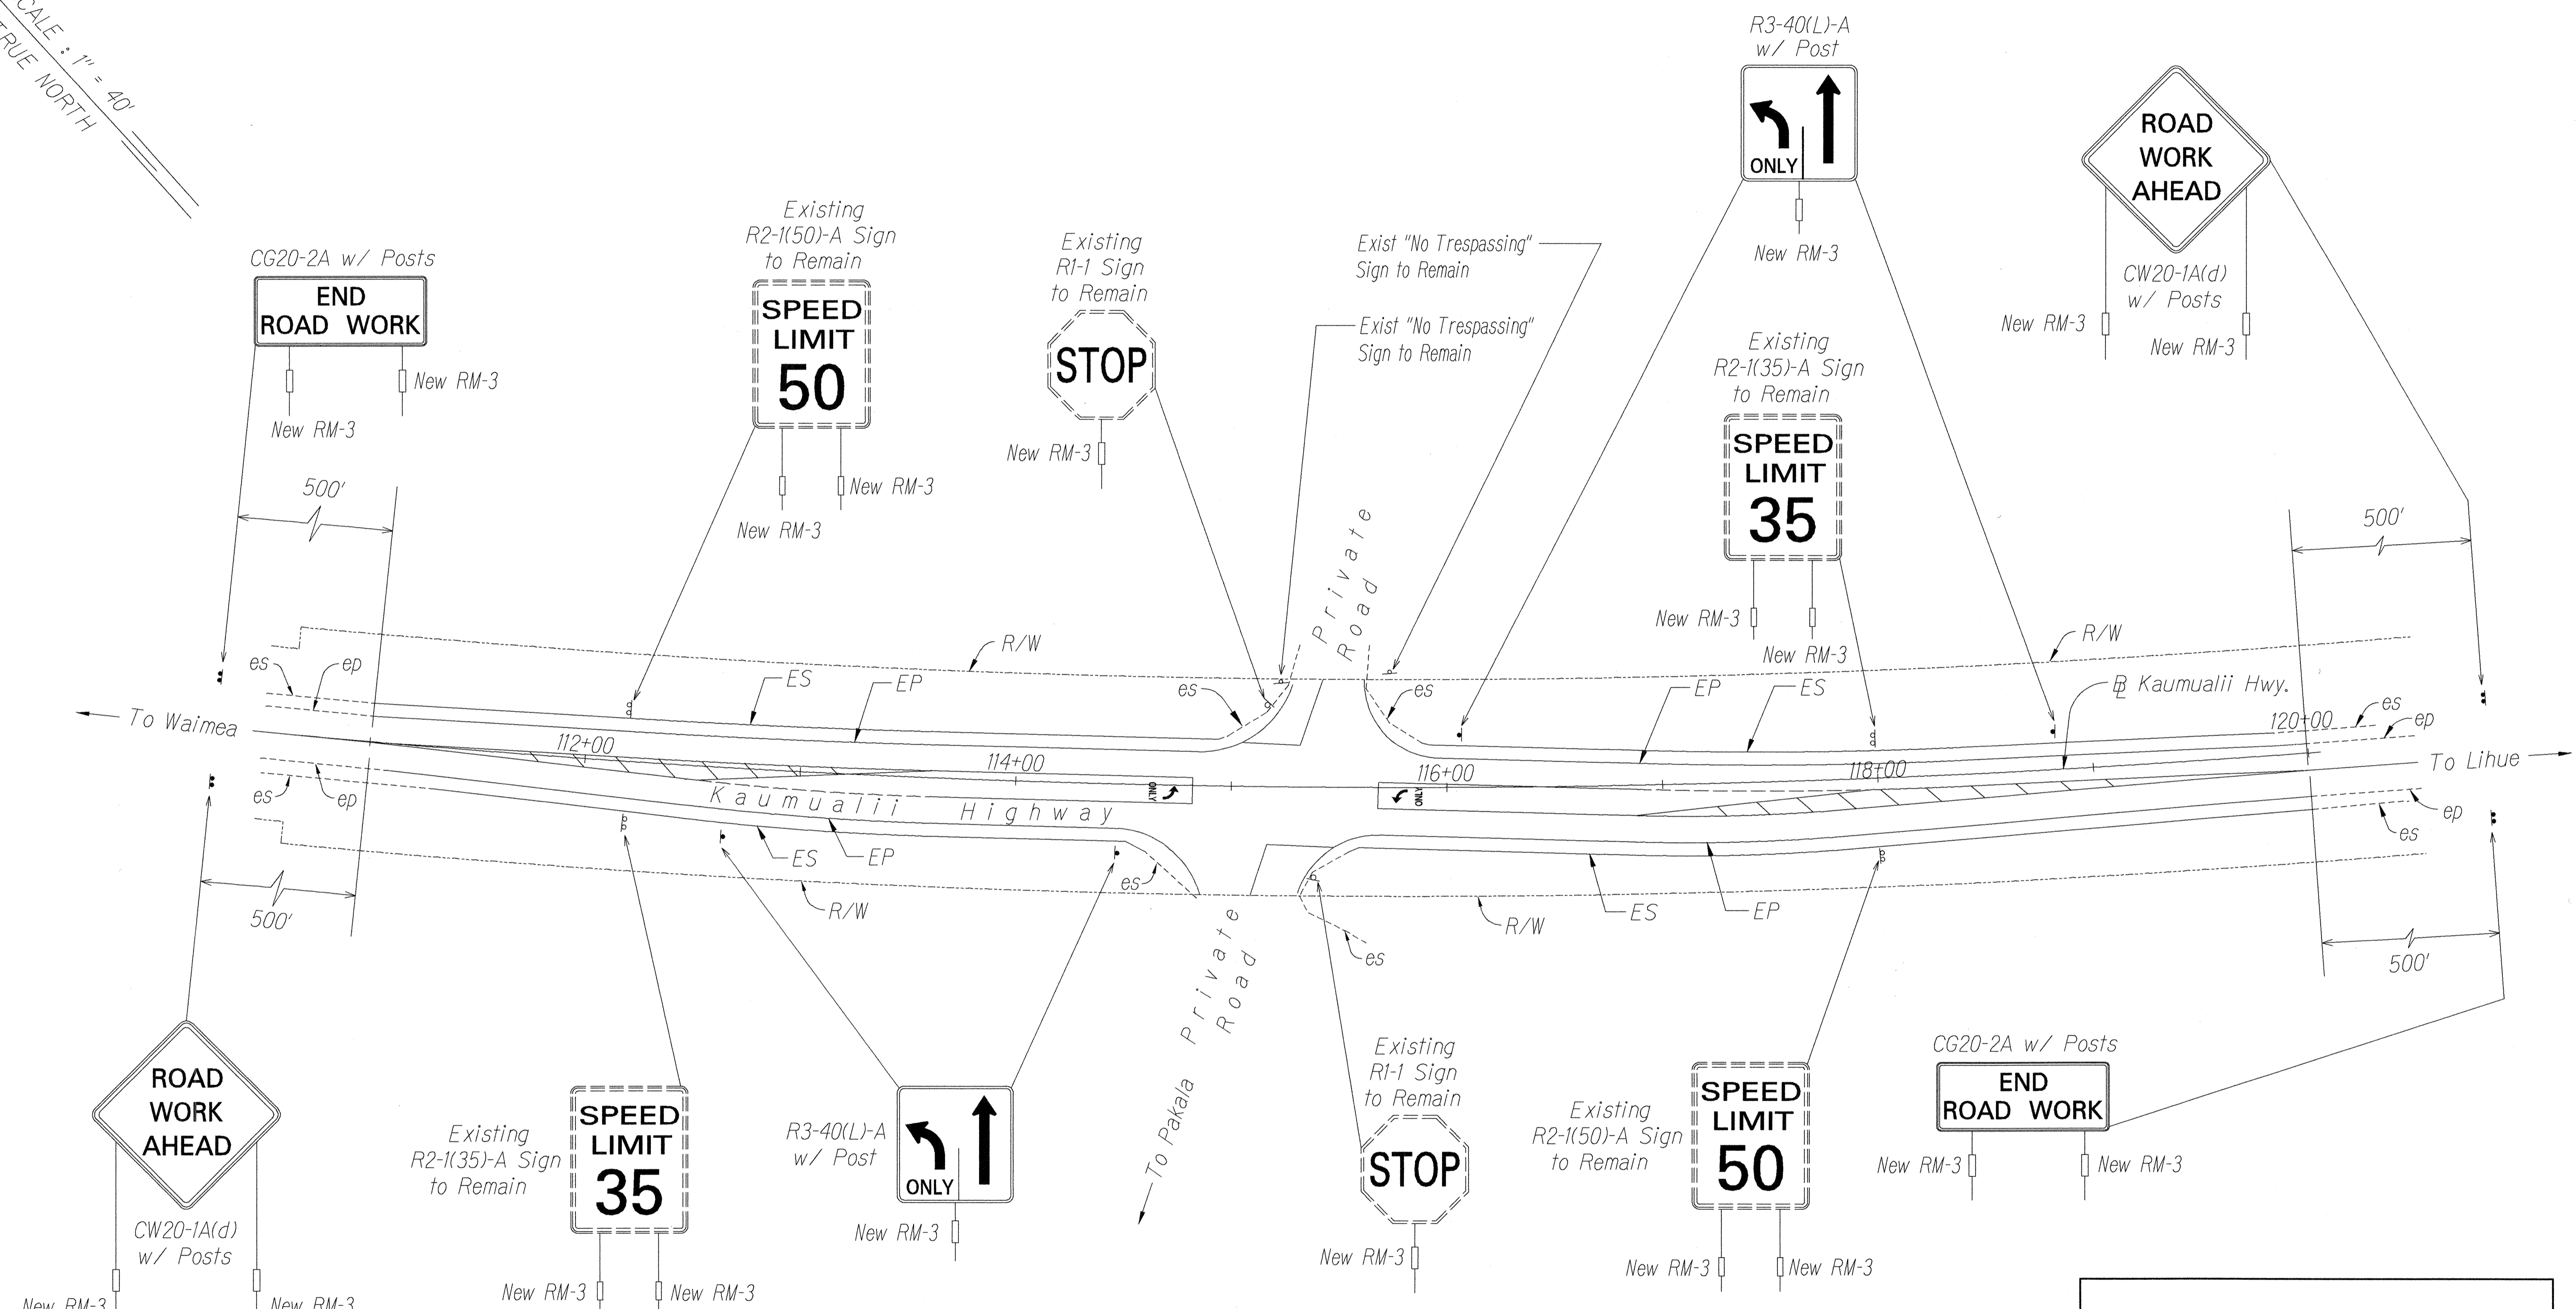

DATE	DATE	DATE	DATE	DATE	DATE
____	____	____	____	____	____
SURVEY PLOTTED BY	DRAWN BY	DESIGNED BY	QUANTITIES BY	CHECKED BY	
____	____	____	____	____	
ORIGINAL PLAN	NOTE BOOK	No.			

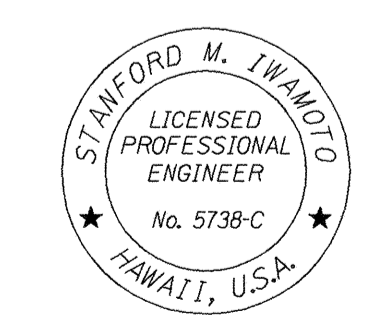

THIS WORK WAS PREPARED BY ME OR UNDER MY SUPERVISION

[Signature]
Signature

STATE OF HAWAII
DEPARTMENT OF TRANSPORTATION
HIGHWAYS DIVISION

SIGNING PLAN - PAKALA

MISCELLANEOUS TRAFFIC OPERATIONAL AND SAFETY IMPROVEMENTS TO EXISTING INTERSECTIONS AND HIGHWAY FACILITIES
Project No. HWY-K-02-98

Scale: 1" = 40' Date: August, 1999

SHEET No. 1 OF 1 SHEETS