



FED. ROAD DIST. NO.	STATE	PROJ. NO.	FISCAL YEAR	SHEET NO.	TOTAL SHEETS
HAWAII	HAW.	HWY-K-02-98	2000	29	53

Note: "STOP" sign shall be placed as close as possible to the Stop Bar or as directed by the Engineer.

SCALE: 1" = 40'
TRUE NORTH

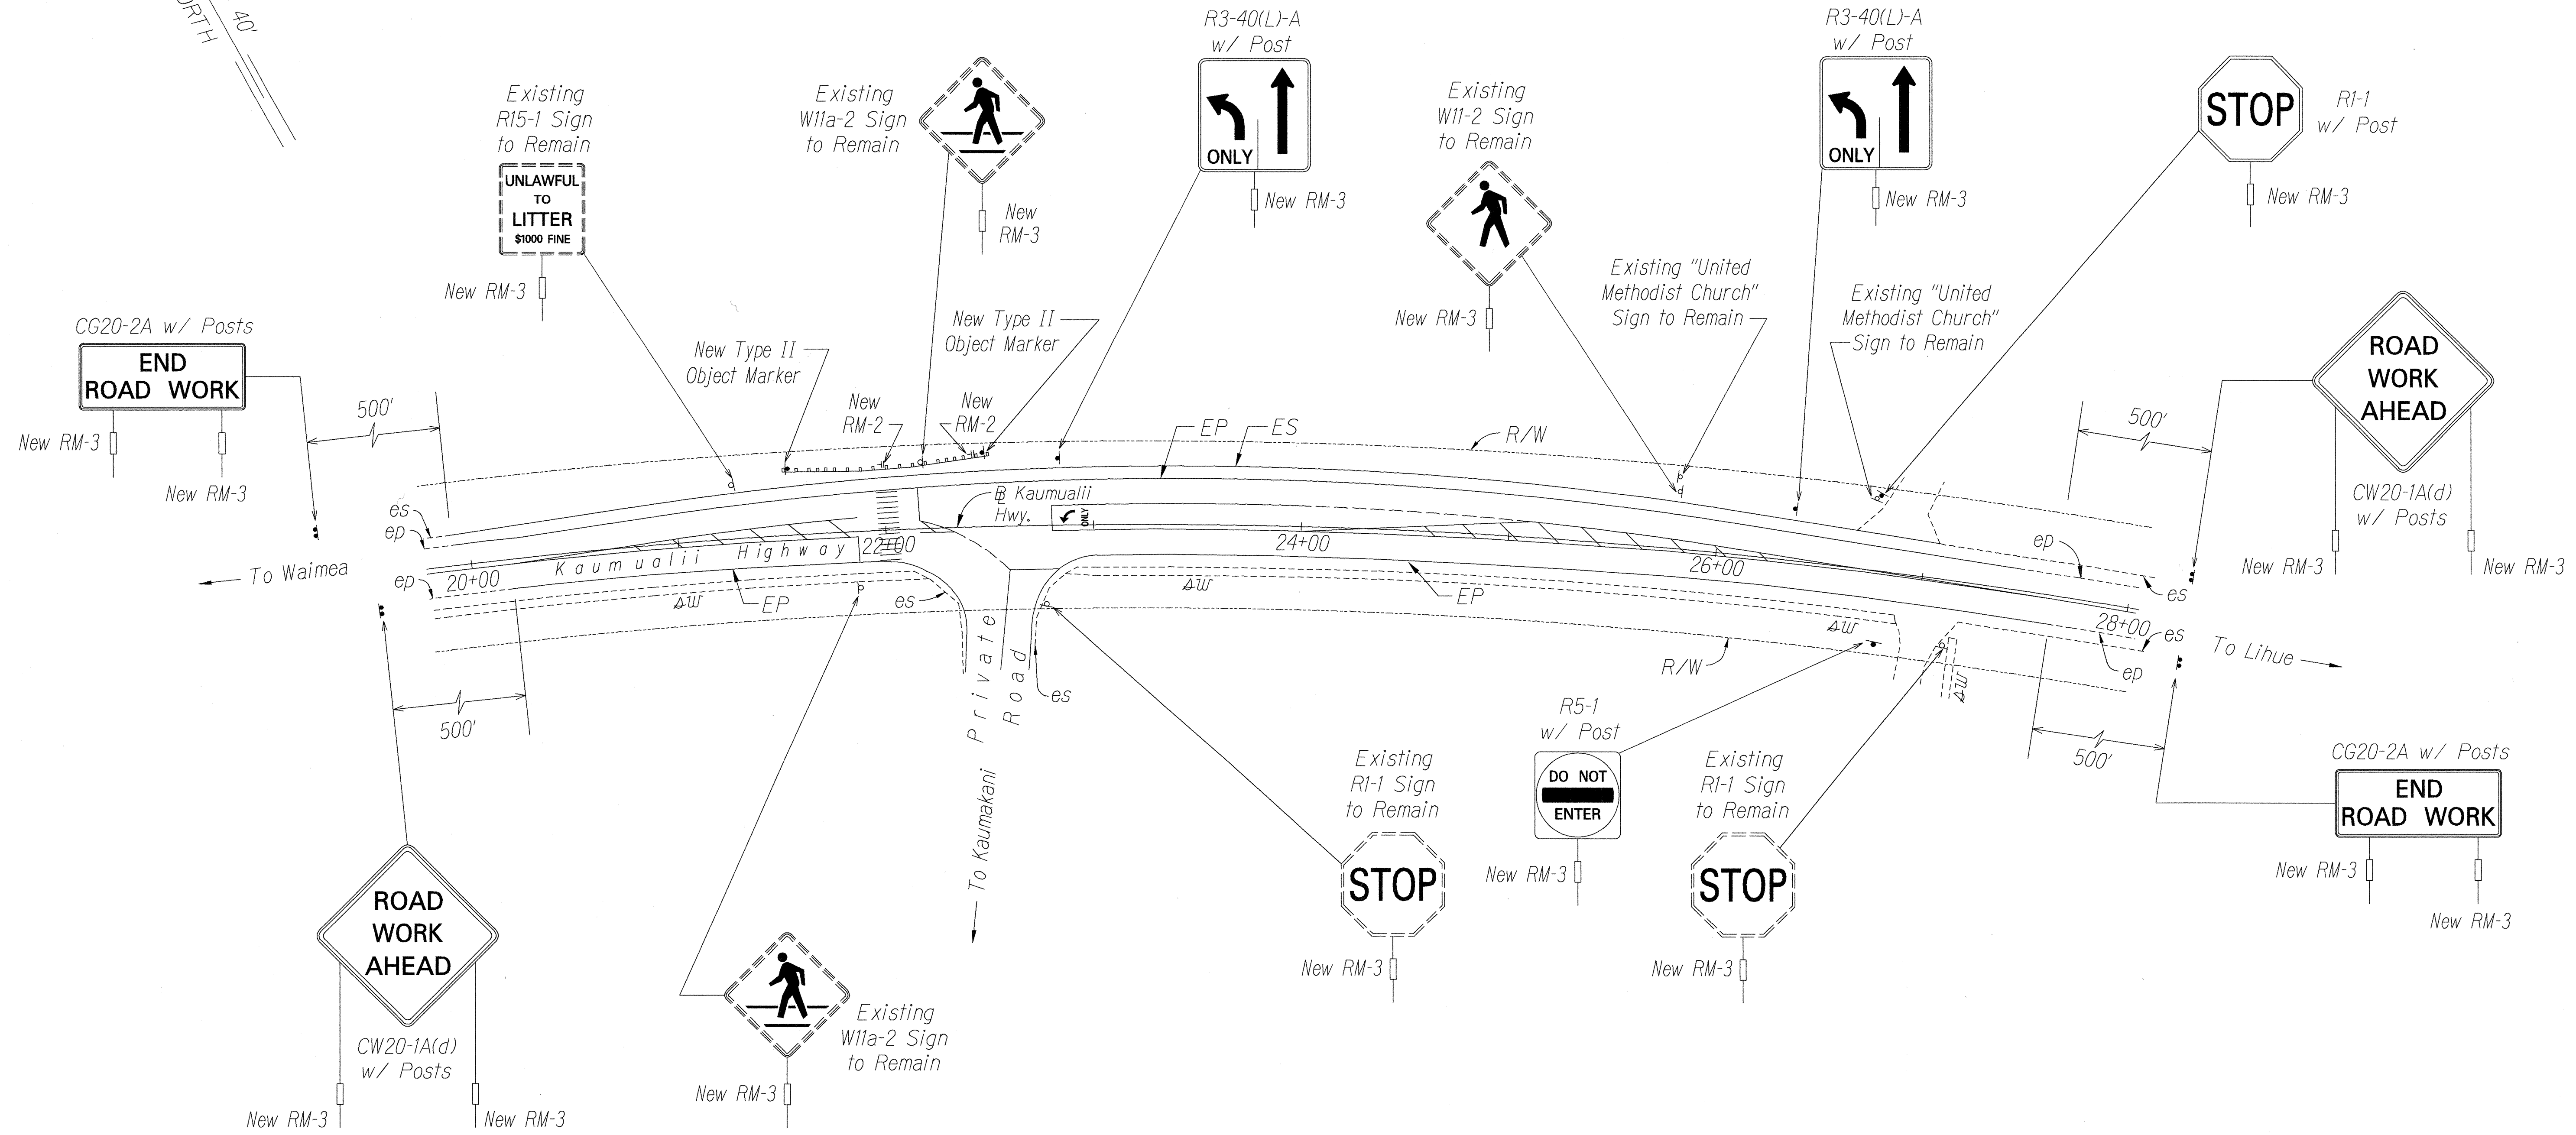

SURVEY PLOTTED BY	DATE
DRAWN BY	DATE
TRACED BY	DATE
DESIGNED BY	DATE
CHECKED BY	DATE
NOTE BOOK	N.

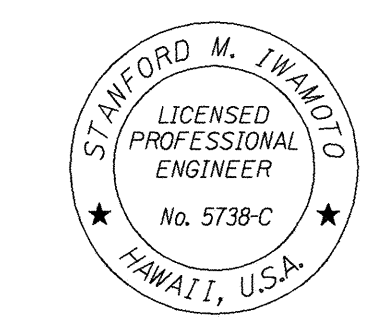

THIS WORK WAS PREPARED BY ME OR UNDER MY SUPERVISION
Stanford M. Iwamoto
Signature

STATE OF HAWAII
DEPARTMENT OF TRANSPORTATION
HIGHWAYS DIVISION

SIGNING PLAN - KAUMAKANI

MISCELLANEOUS TRAFFIC OPERATIONAL AND SAFETY IMPROVEMENTS TO EXISTING INTERSECTIONS AND HIGHWAY FACILITIES
Project No. HWY-K-02-98

Scale: 1" = 40' Date: August, 1999

SHEET No. 1 OF 1 SHEETS