


FED. ROAD DIST. NO.	STATE	PROJ. NO.	FISCAL YEAR	SHEET NO.	TOTAL SHEETS
HAWAII	HAW.	HWY-K-02-98	2000	49	53

NOTES:
 1. Existing pavement markers and striping between Sta. 11+65 and Sta. 22+70 on Kuhio Highway shall be removed and re-striped as defined in the Striping Plan. Removal of existing pavement markers and striping shall be considered incidental to the installation of the new pavement markers and striping.

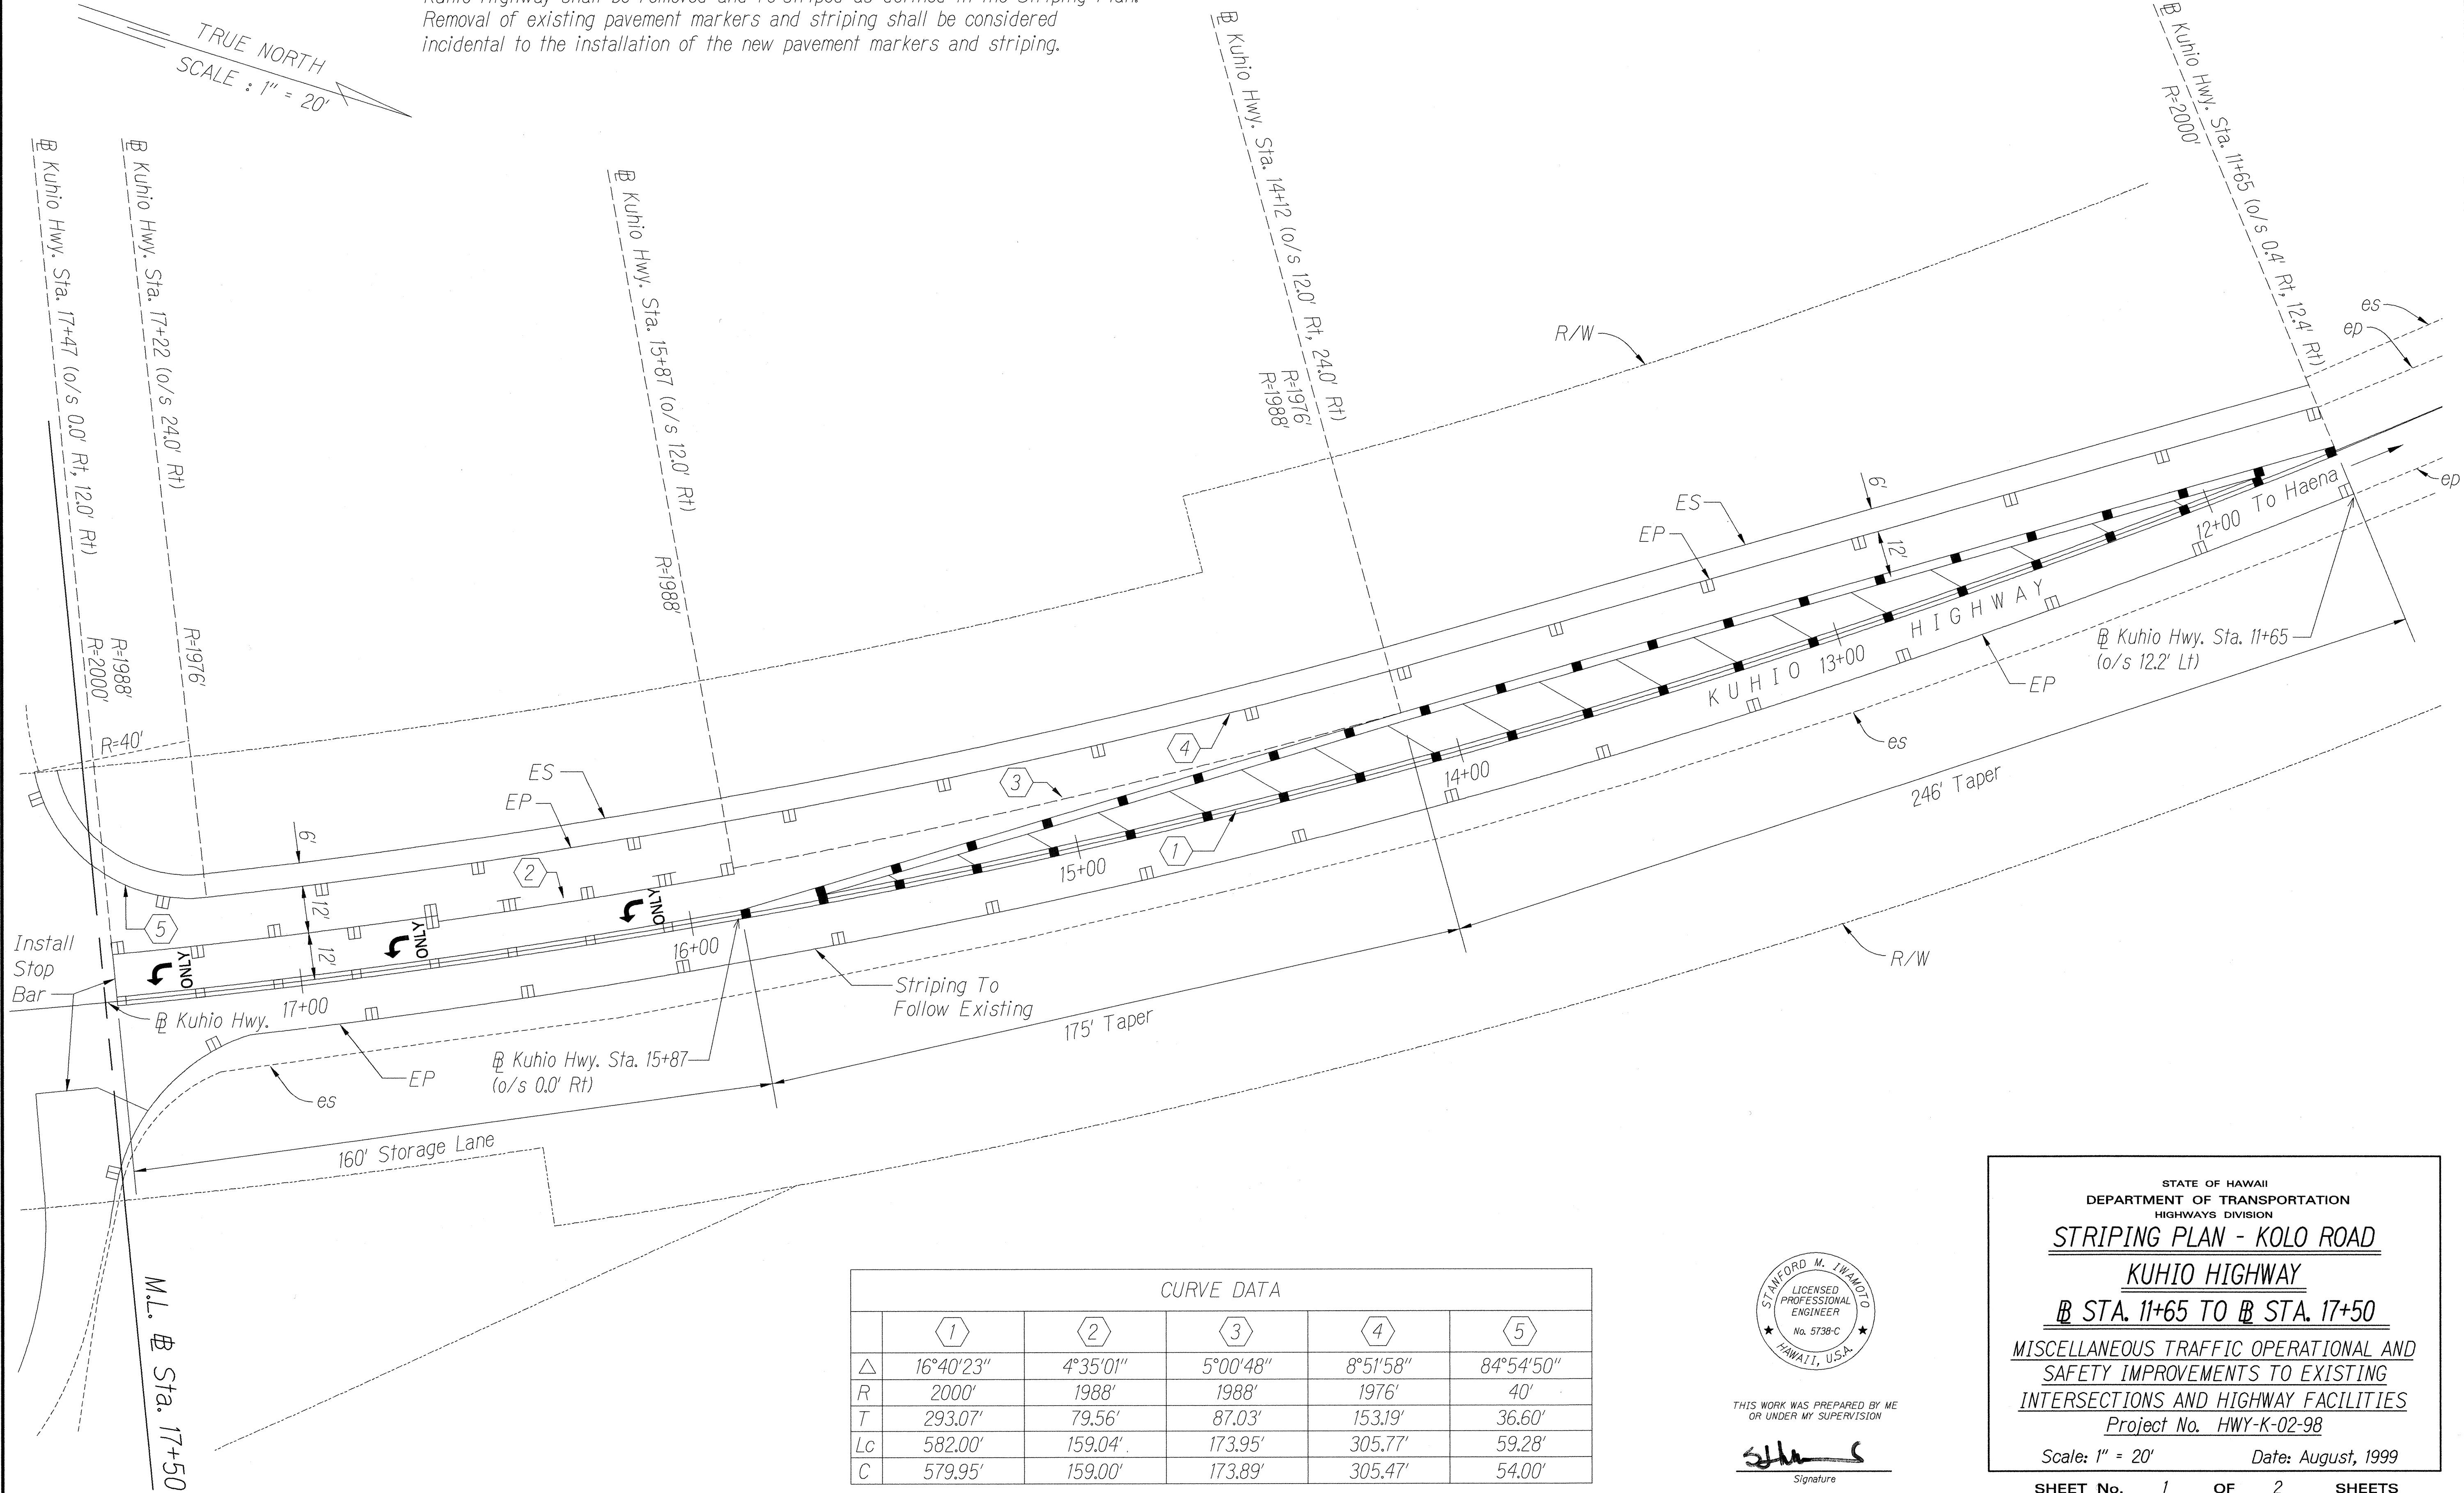

SURVEY PLOTTED BY	DATE
DRAWN BY	DATE
DESIGNED BY	DATE
CHECKED BY	DATE
ORIGINAL PLAN	
NOTE BOOK	
N.	

	1	2	3	4	5
Δ	16°40'23"	4°35'01"	5°00'48"	8°51'58"	84°54'50"
R	2000'	1988'	1988'	1976'	40'
T	293.07'	79.56'	87.03'	153.19'	36.60'
Lc	582.00'	159.04'	173.95'	305.77'	59.28'
C	579.95'	159.00'	173.89'	305.47'	54.00'

STANFORD M. IWAMOTO
 LICENSED PROFESSIONAL ENGINEER
 No. 5738-C
 HAWAII, U.S.A.

THIS WORK WAS PREPARED BY ME OR UNDER MY SUPERVISION

Stanford M. Iwamoto
 Signature

STATE OF HAWAII
 DEPARTMENT OF TRANSPORTATION
 HIGHWAYS DIVISION

STRIPING PLAN - KOLO ROAD

KUHIO HIGHWAY

Sta. 11+65 TO Sta. 17+50



MISCELLANEOUS TRAFFIC OPERATIONAL AND SAFETY IMPROVEMENTS TO EXISTING INTERSECTIONS AND HIGHWAY FACILITIES

Project No. HWY-K-02-98

Scale: 1" = 20' Date: August, 1999


SHEET No. 1 OF 2 SHEETS

FED. ROAD DIST. NO.	STATE	PROJ. NO.	FISCAL YEAR	SHEET NO.	TOTAL SHEETS
HAWAII	HAW.	HWY-K-02-98	2000	50	53

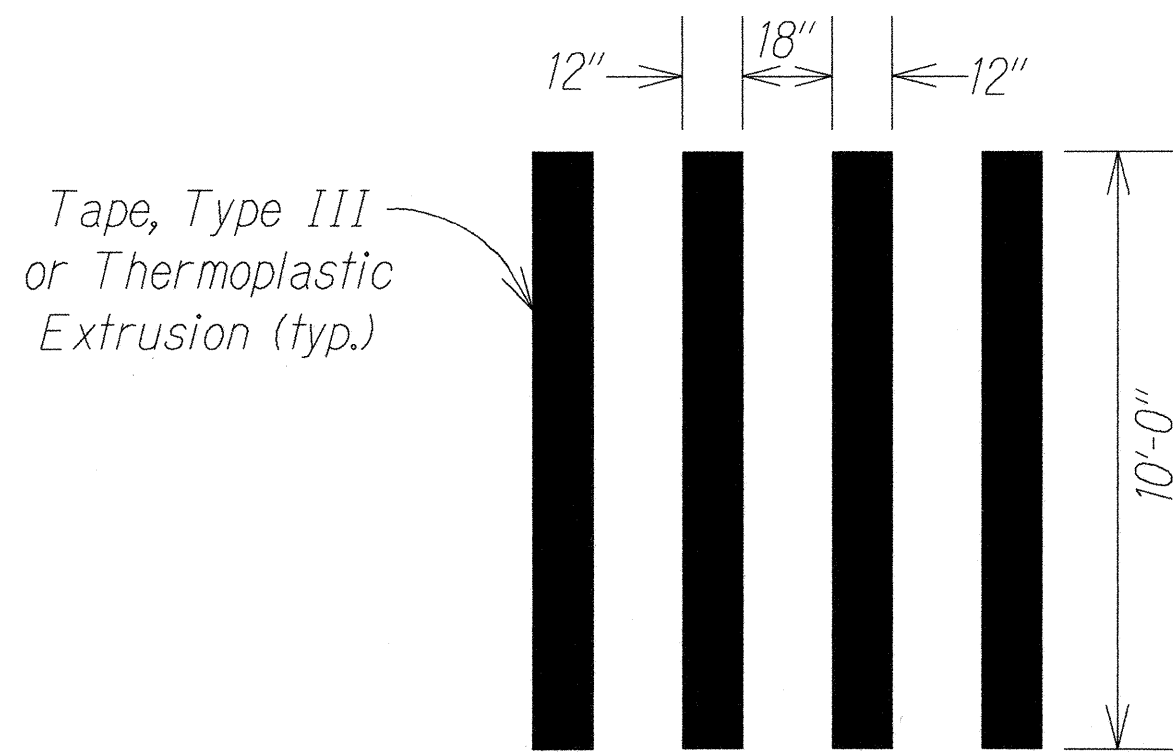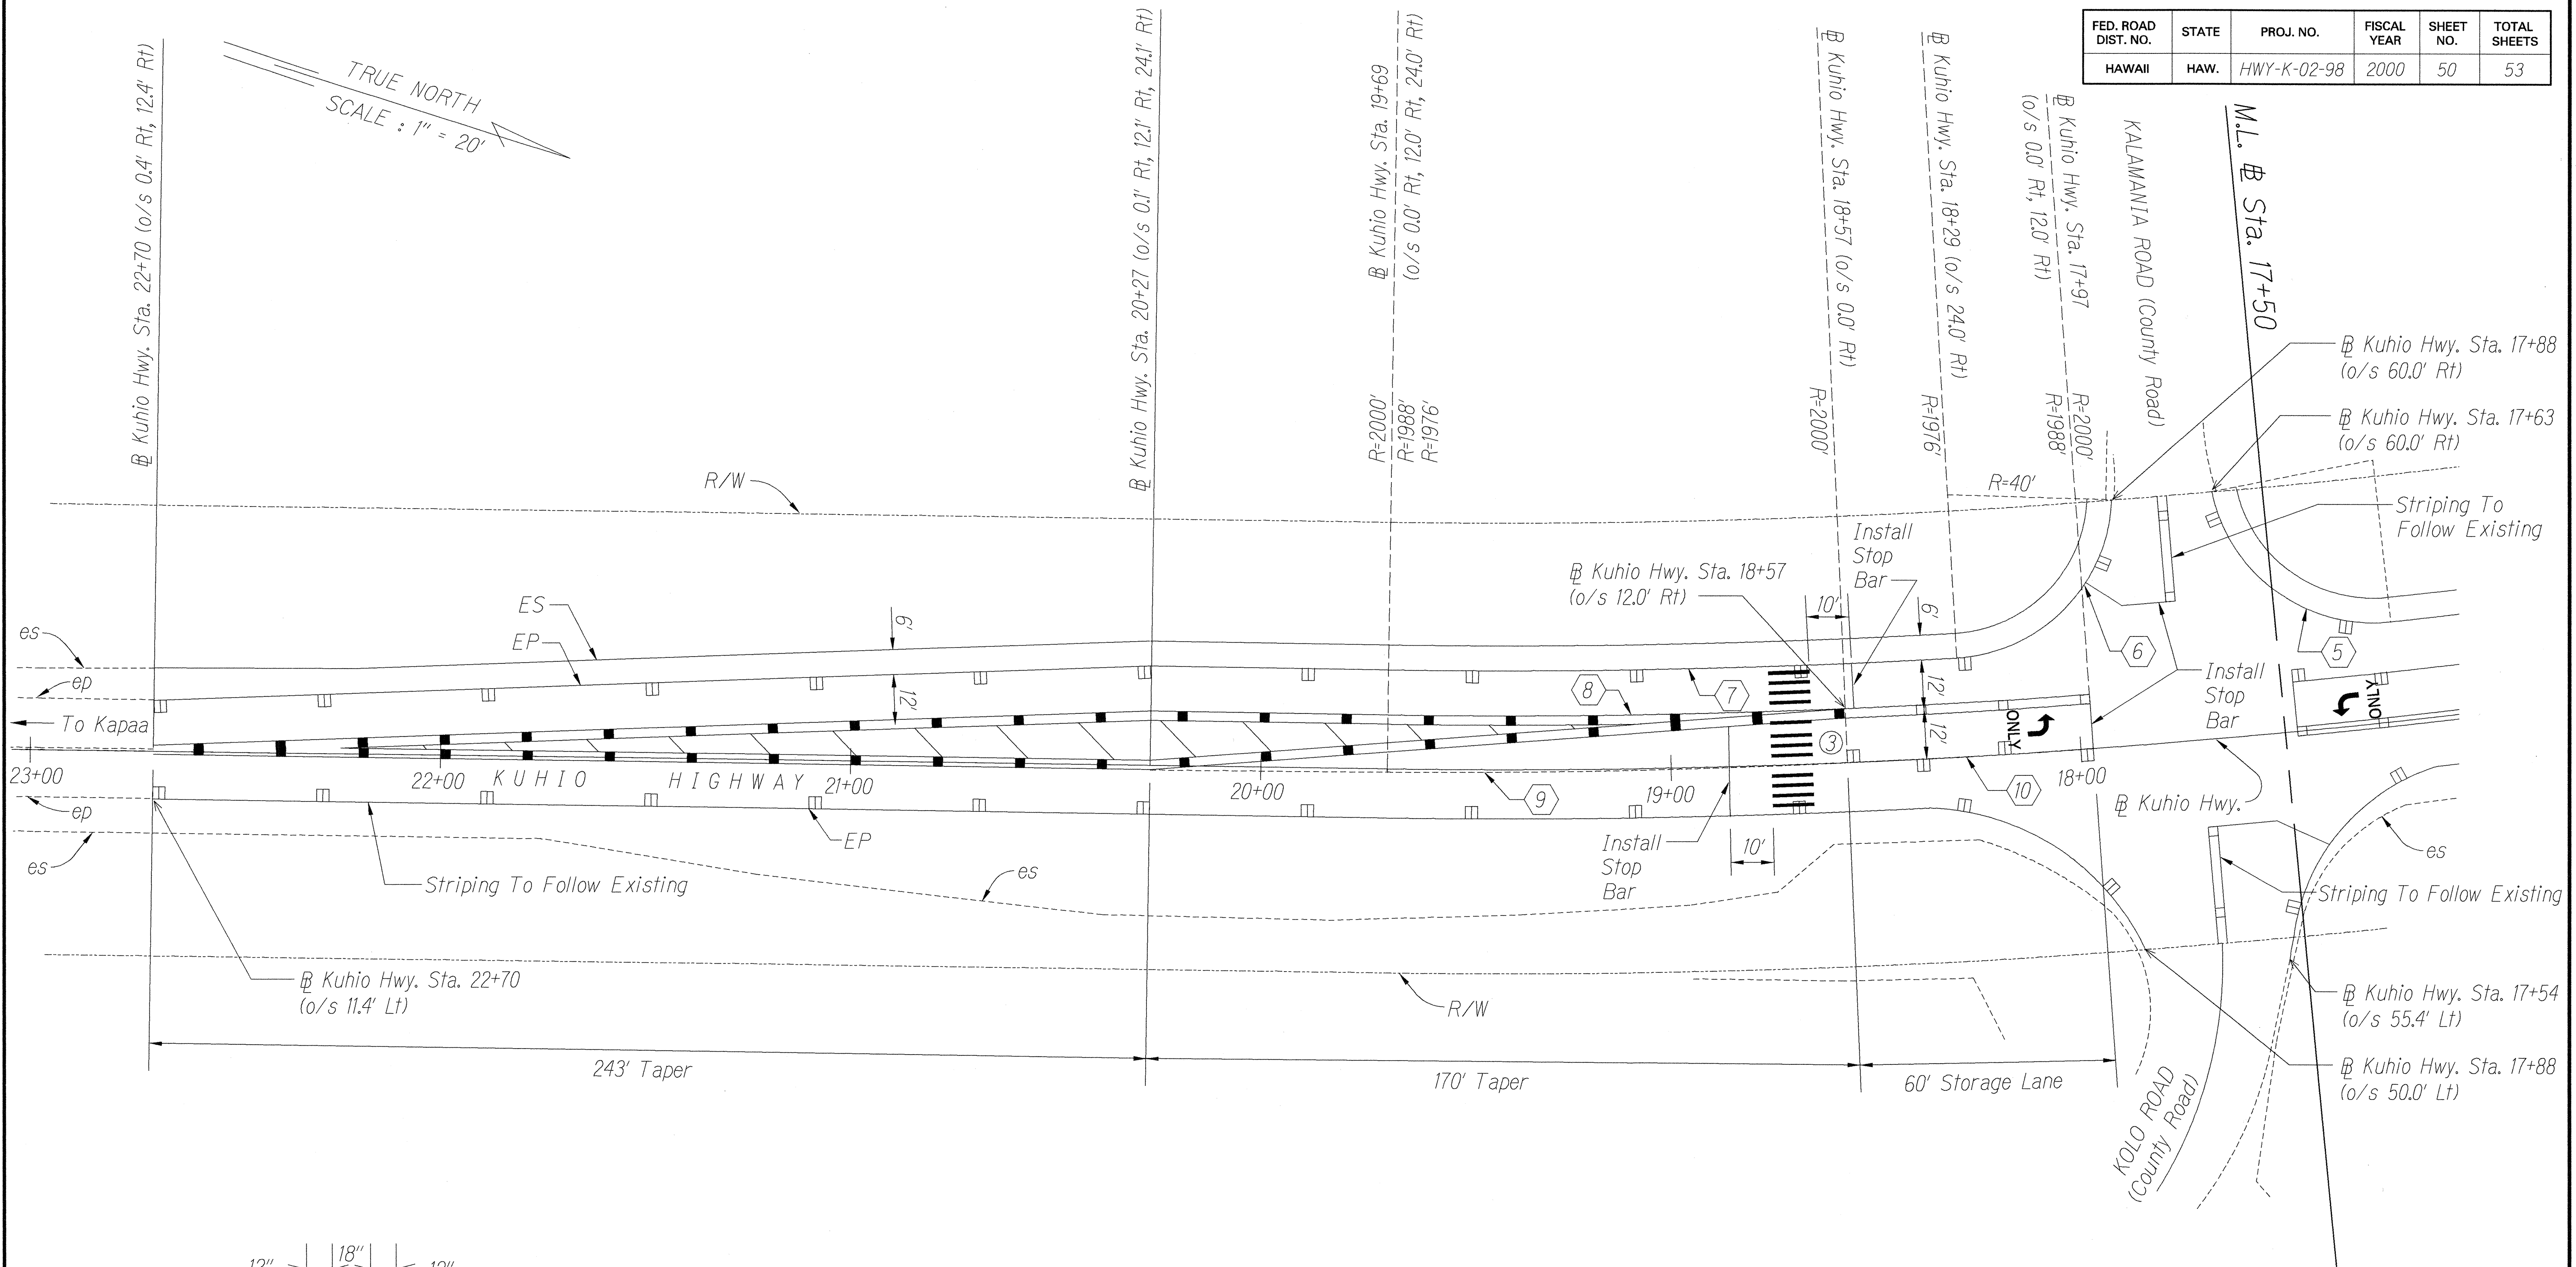

TYPICAL CROSSWALK DETAIL
Not to Scale

CURVE DATA					
	6	7	8	9	10
Δ	84°54'50"	4°00'55"	4°55'58"	3°12'51"	1°43'08"
R	40'	1976'	1988'	2000'	2000'
T	36.60'	69.27'	85.63'	56.11'	30.00'
Lc	59.28'	138.48'	171.16'	112.20'	60.00'
C	54.00'	138.45'	171.10'	112.18'	60.00'

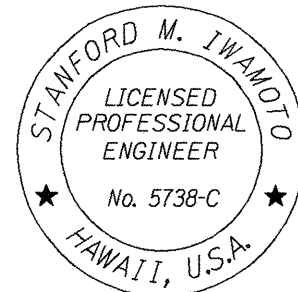

THIS WORK WAS PREPARED BY ME
OR UNDER MY SUPERVISION

[Signature]
Signature

STATE OF HAWAII
DEPARTMENT OF TRANSPORTATION
HIGHWAYS DIVISION

STRIPING PLAN - KOLO ROAD
KUHIO HIGHWAY
@ STA. 17+50 TO @ STA. 22+70
MISCELLANEOUS TRAFFIC OPERATIONAL AND
SAFETY IMPROVEMENTS TO EXISTING
INTERSECTIONS AND HIGHWAY FACILITIES
Project No. HWY-K-02-98
Scale: As Shown Date: August, 1999

SHEET No. 2 OF 2 SHEETS

ORIGINAL PLAN	SURVEY PLOTTED BY	DATE
	DRAWN BY	DATE
	DESIGNED BY	DATE
	CHECKED BY	DATE
NOTE BOOK	QUANTITIES BY	DATE
	DATE	DATE
	DATE	DATE
	DATE	DATE