


SCALE : 1" = 40'
TRUE NORTH

CURVE DATA											
	①	②	③	④	⑤	⑥	⑦	⑧	⑨	⑩	⑪
Δ	21°02'	19°34'	21°02'	70°38'	54°50'	00°37'	73°40'	01°35'	03°58'	07°07'	24°49'
R	120.00'	120.00'	120.00'	110.00	58.90'	1806.00'	29.00'	1806.00'	1795.00'	1784.00'	38.00'
T	22.28'	20.70'	22.28'	77.94'	30.57'	9.78'	21.72'	25.03'	62.26'	110.89'	8.36'
Lc	44.06'	40.99'	44.06'	135.61'	56.40'	19.56'	37.29'	50.06'	124.48'	221.49'	16.46'
C	43.82'	40.79'	43.82'	127.19'	54.27'	19.56'	34.77'	50.06'	124.45'	221.35'	16.33'

FED. ROAD DIST. NO.	STATE	PROJ. NO.	FISCAL YEAR	SHEET NO.	TOTAL SHEETS
HAWAII	HAW.	HWY-K-02-98	2000	33	53

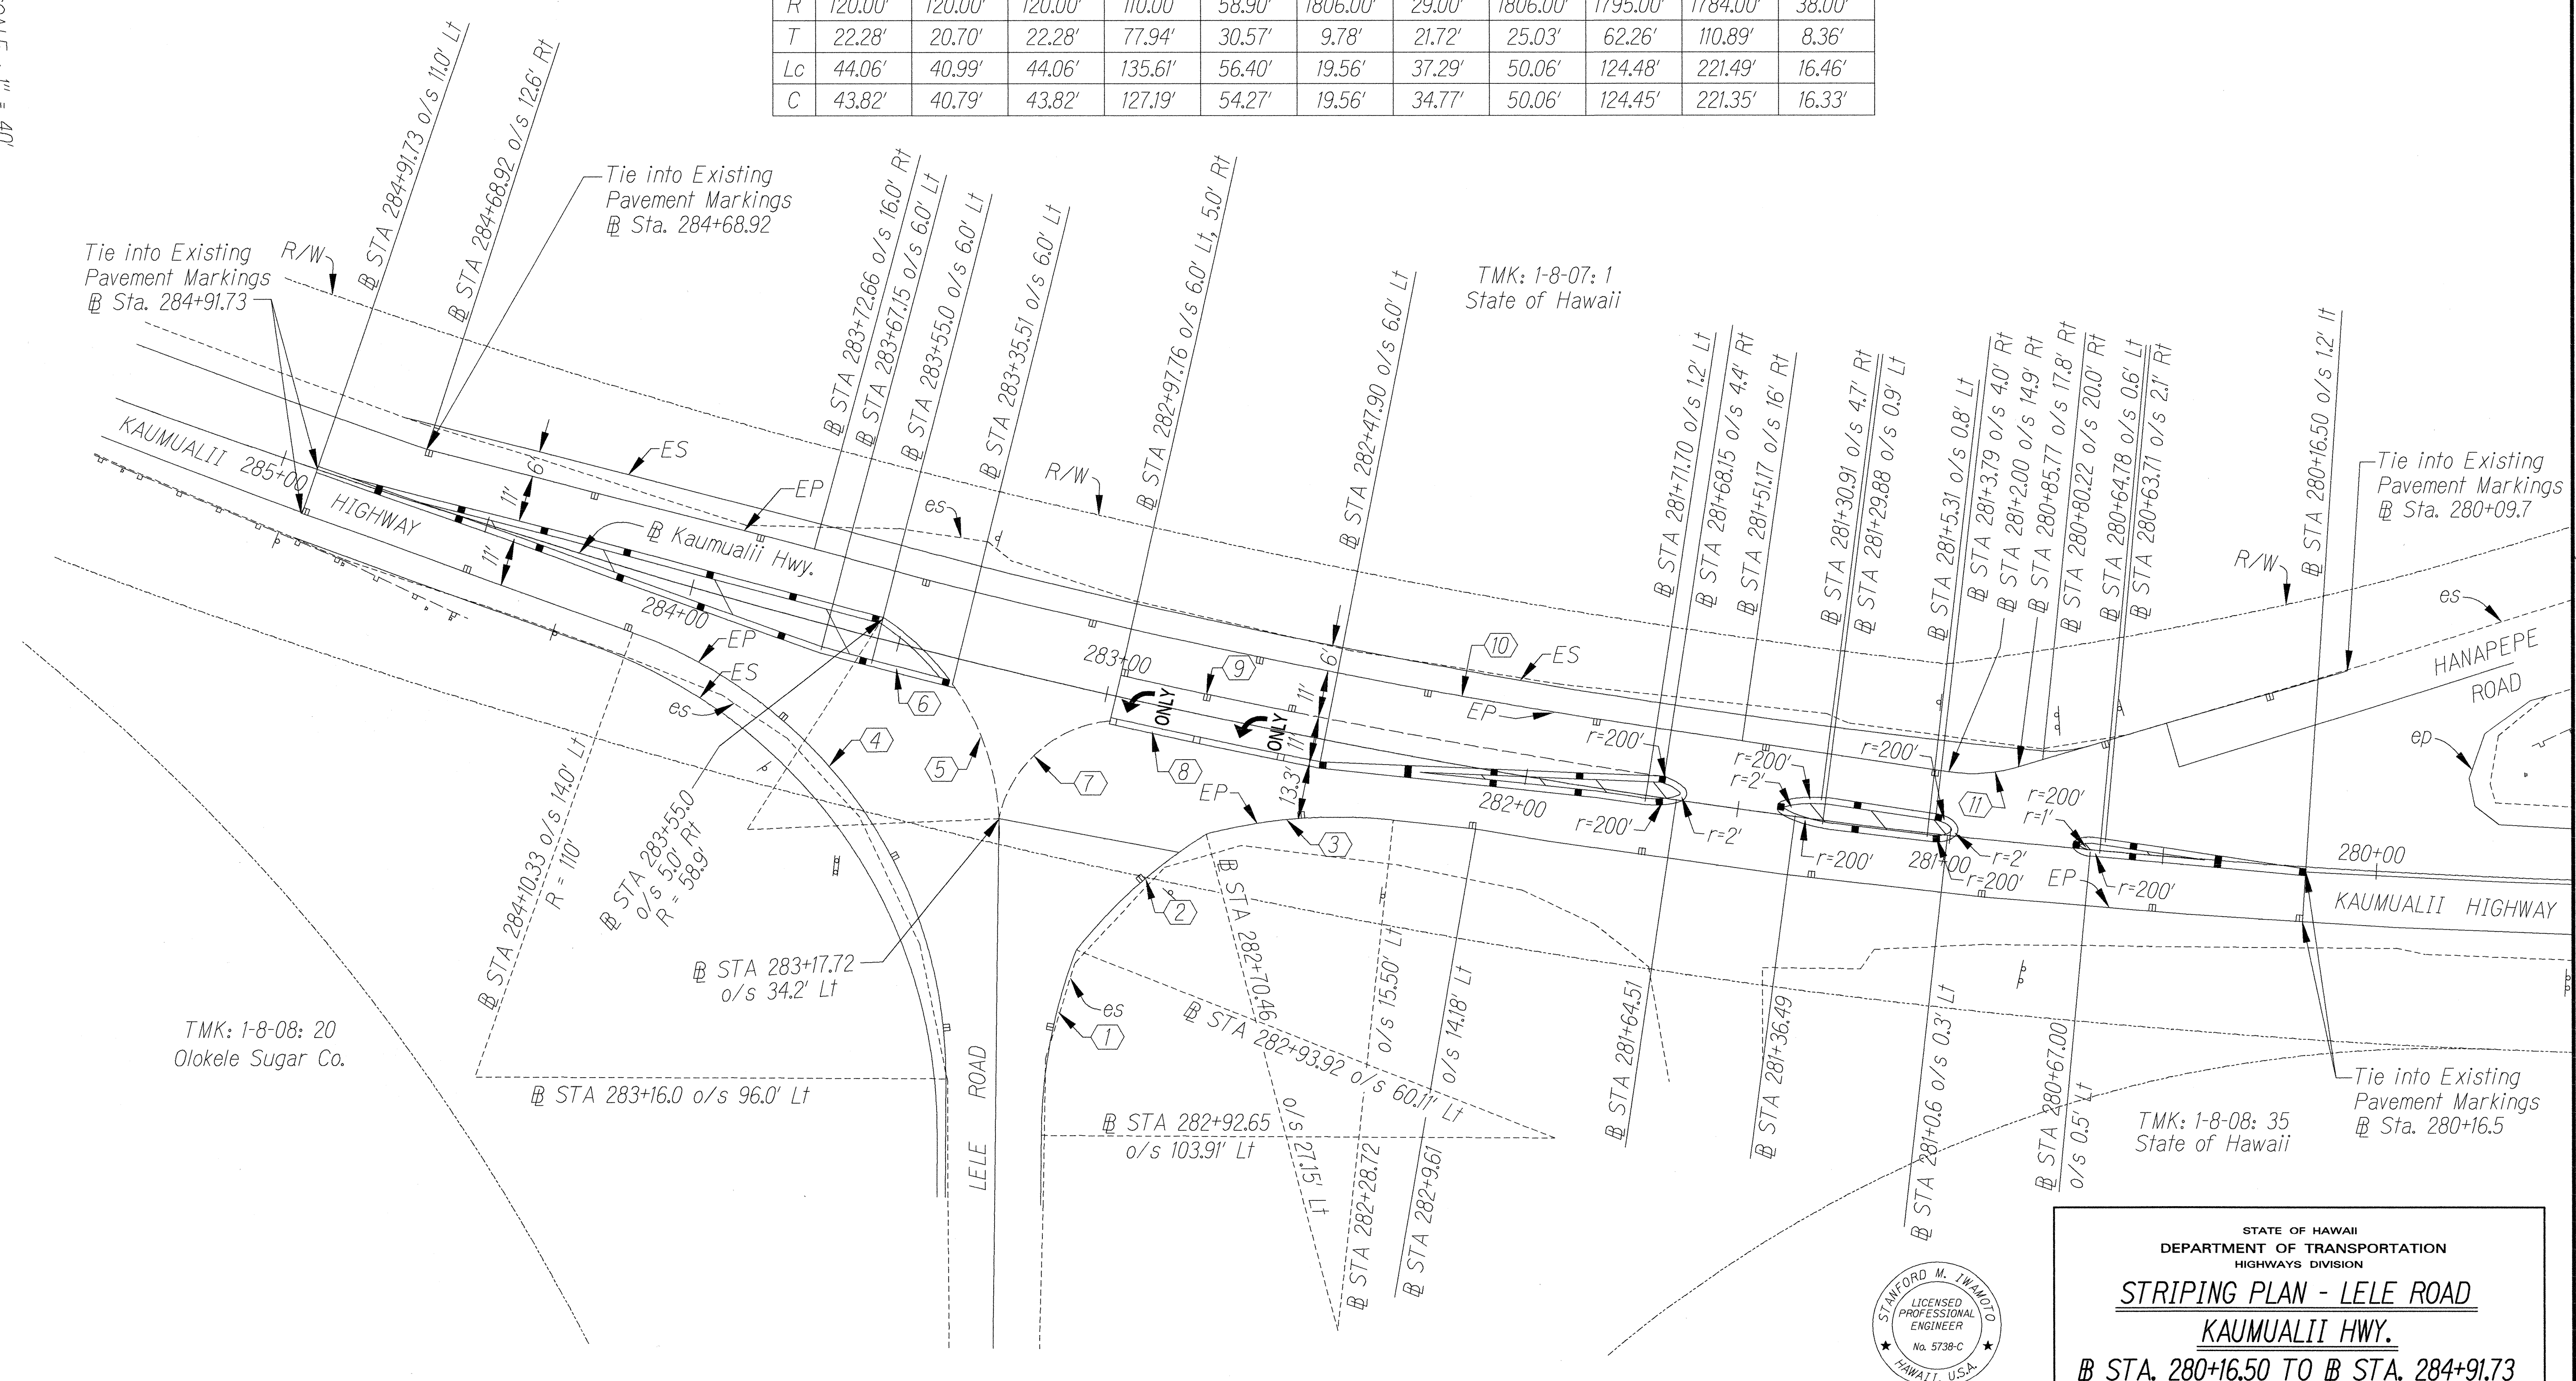


TMK: 1-8-08: 20
Olokele Sugar Co.

TMK: 1-8-08: 35
State of Hawaii

DESIGNED BY	DATE	CHECKED BY	DATE
DRAWN BY	DATE	NOTED BY	DATE
QUANTITIES BY	DATE	ORIGINAL PLAN	
DATE		DATE	

- NOTES:
- Existing pavement markers and striping between Sta. 280+16.50 and Sta. 284+91.73 Kaumualii Highway shall be removed and re-striped as defined on this sheet. Removal of existing pavement markers and striping shall be considered incidental to the installation of the new pavement markers and striping.

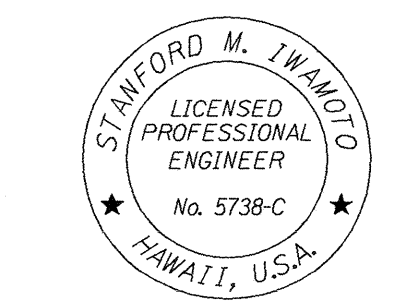

THIS WORK WAS PREPARED BY ME OR UNDER MY SUPERVISION

Signature

STATE OF HAWAII
DEPARTMENT OF TRANSPORTATION
HIGHWAYS DIVISION

STRIPING PLAN - LELE ROAD
KAUMUALII HWY.
@ STA. 280+16.50 TO @ STA. 284+91.73

MISCELLANEOUS TRAFFIC OPERATIONAL AND
SAFETY IMPROVEMENTS TO EXISTING
INTERSECTIONS AND HIGHWAY FACILITIES
Project No. HWY-K-02-98

Scale: 1" = 40' Date: August, 1999

SHEET No. 1 OF 1 SHEETS