



| FED. ROAD DIST. NO. | STATE | PROJ. NO.   | FISCAL YEAR | SHEET NO. | TOTAL SHEETS |
|---------------------|-------|-------------|-------------|-----------|--------------|
| HAWAII              | HAW.  | HWY-K-02-98 | 2000        | 42        | 53           |

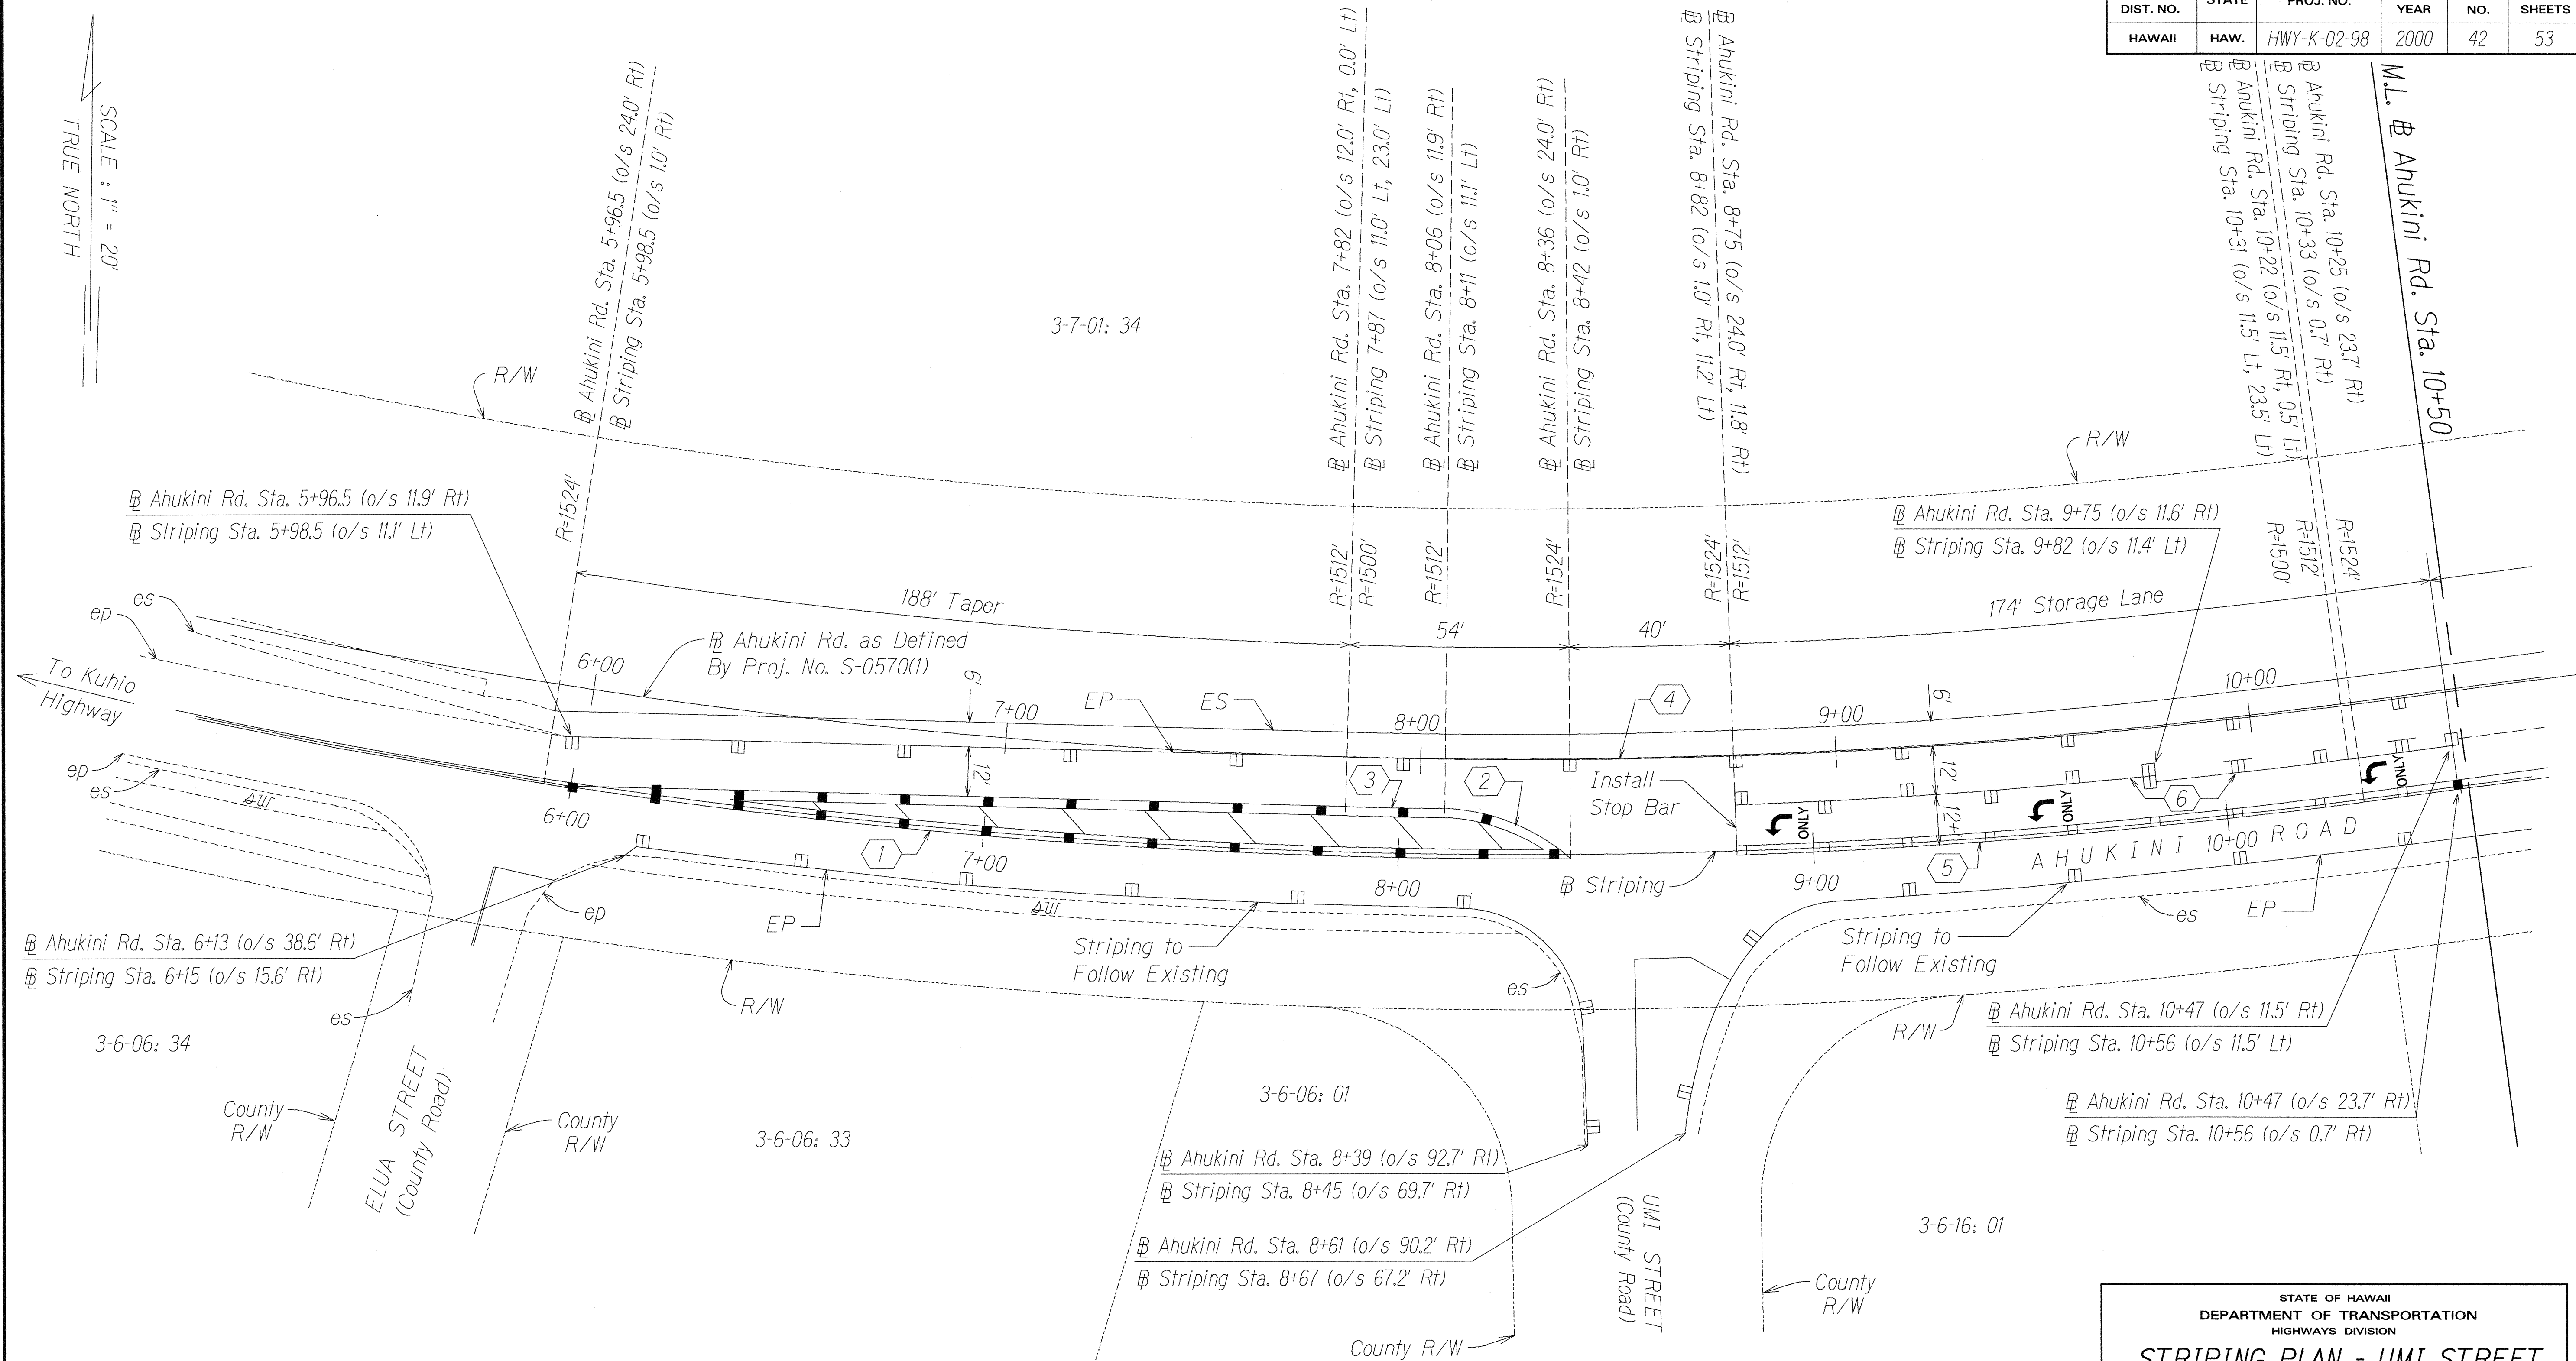

NOTES:

- Existing pavement markers and striping between  $\mathbb{B}$  Ahukini Rd. Sta. 5+96.5 and Sta. 14+73 on Ahukini Road shall be removed and re-striped as defined in the Striping Plan. Removal of existing pavement markers and striping shall be considered incidental to the installation of the new pavement markers and striping.

| CURVE DATA |          |           |          |          |          |          |
|------------|----------|-----------|----------|----------|----------|----------|
|            | ①        | ②         | ③        | ④        | ⑤        | ⑥        |
| $\Delta$   | 9°08'36" | 38°06'58" | 0°54'16" | 9°09'49" | 5°42'08" | 5°36'33" |
| R          | 1524'    | 50'       | 1512'    | 1500'    | 1524'    | 1512'    |
| T          | 121.86'  | 17.27'    | 11.94'   | 120.21'  | 75.90'   | 74.07'   |
| Lc         | 243.20'  | 33.26'    | 23.87'   | 239.90'  | 151.67'  | 148.02'  |
| C          | 242.94'  | 32.65'    | 23.87'   | 239.65'  | 151.61'  | 147.96'  |

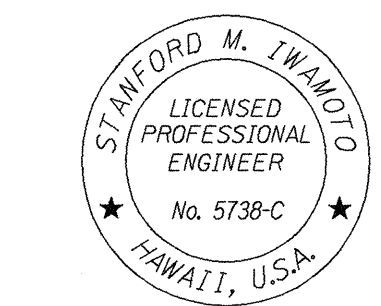

THIS WORK WAS PREPARED BY ME  
OR UNDER MY SUPERVISION

*[Signature]*


STATE OF HAWAII  
DEPARTMENT OF TRANSPORTATION  
HIGHWAYS DIVISION

STRIPING PLAN - UMI STREET  
AHUKINI ROAD  
 $\mathbb{B}$  STA. 5+96.5 TO  $\mathbb{B}$  STA. 10+50  
MISCELLANEOUS TRAFFIC OPERATIONAL AND  
SAFETY IMPROVEMENTS TO EXISTING  
INTERSECTIONS AND HIGHWAY FACILITIES  
Project No. HWY-K-02-98  
Scale: 1" = 20'  
Date: August, 1999


SHEET No. 1 OF 1 SHEETS

|                   |      |
|-------------------|------|
| SURVEY PLOTTED BY | DATE |
| DRAWN BY          | DATE |
| DESIGNED BY       | DATE |
| CHECKED BY        | DATE |
| ORIGINAL PLAN     |      |
| NOTE BOOK         |      |
| N.                |      |

| FED. ROAD DIST. NO. | STATE | PROJ. NO.   | FISCAL YEAR | SHEET NO. | TOTAL SHEETS |
|---------------------|-------|-------------|-------------|-----------|--------------|
| HAWAII              | HAW.  | HWY-K-02-98 | 2000        | 43        | 53           |

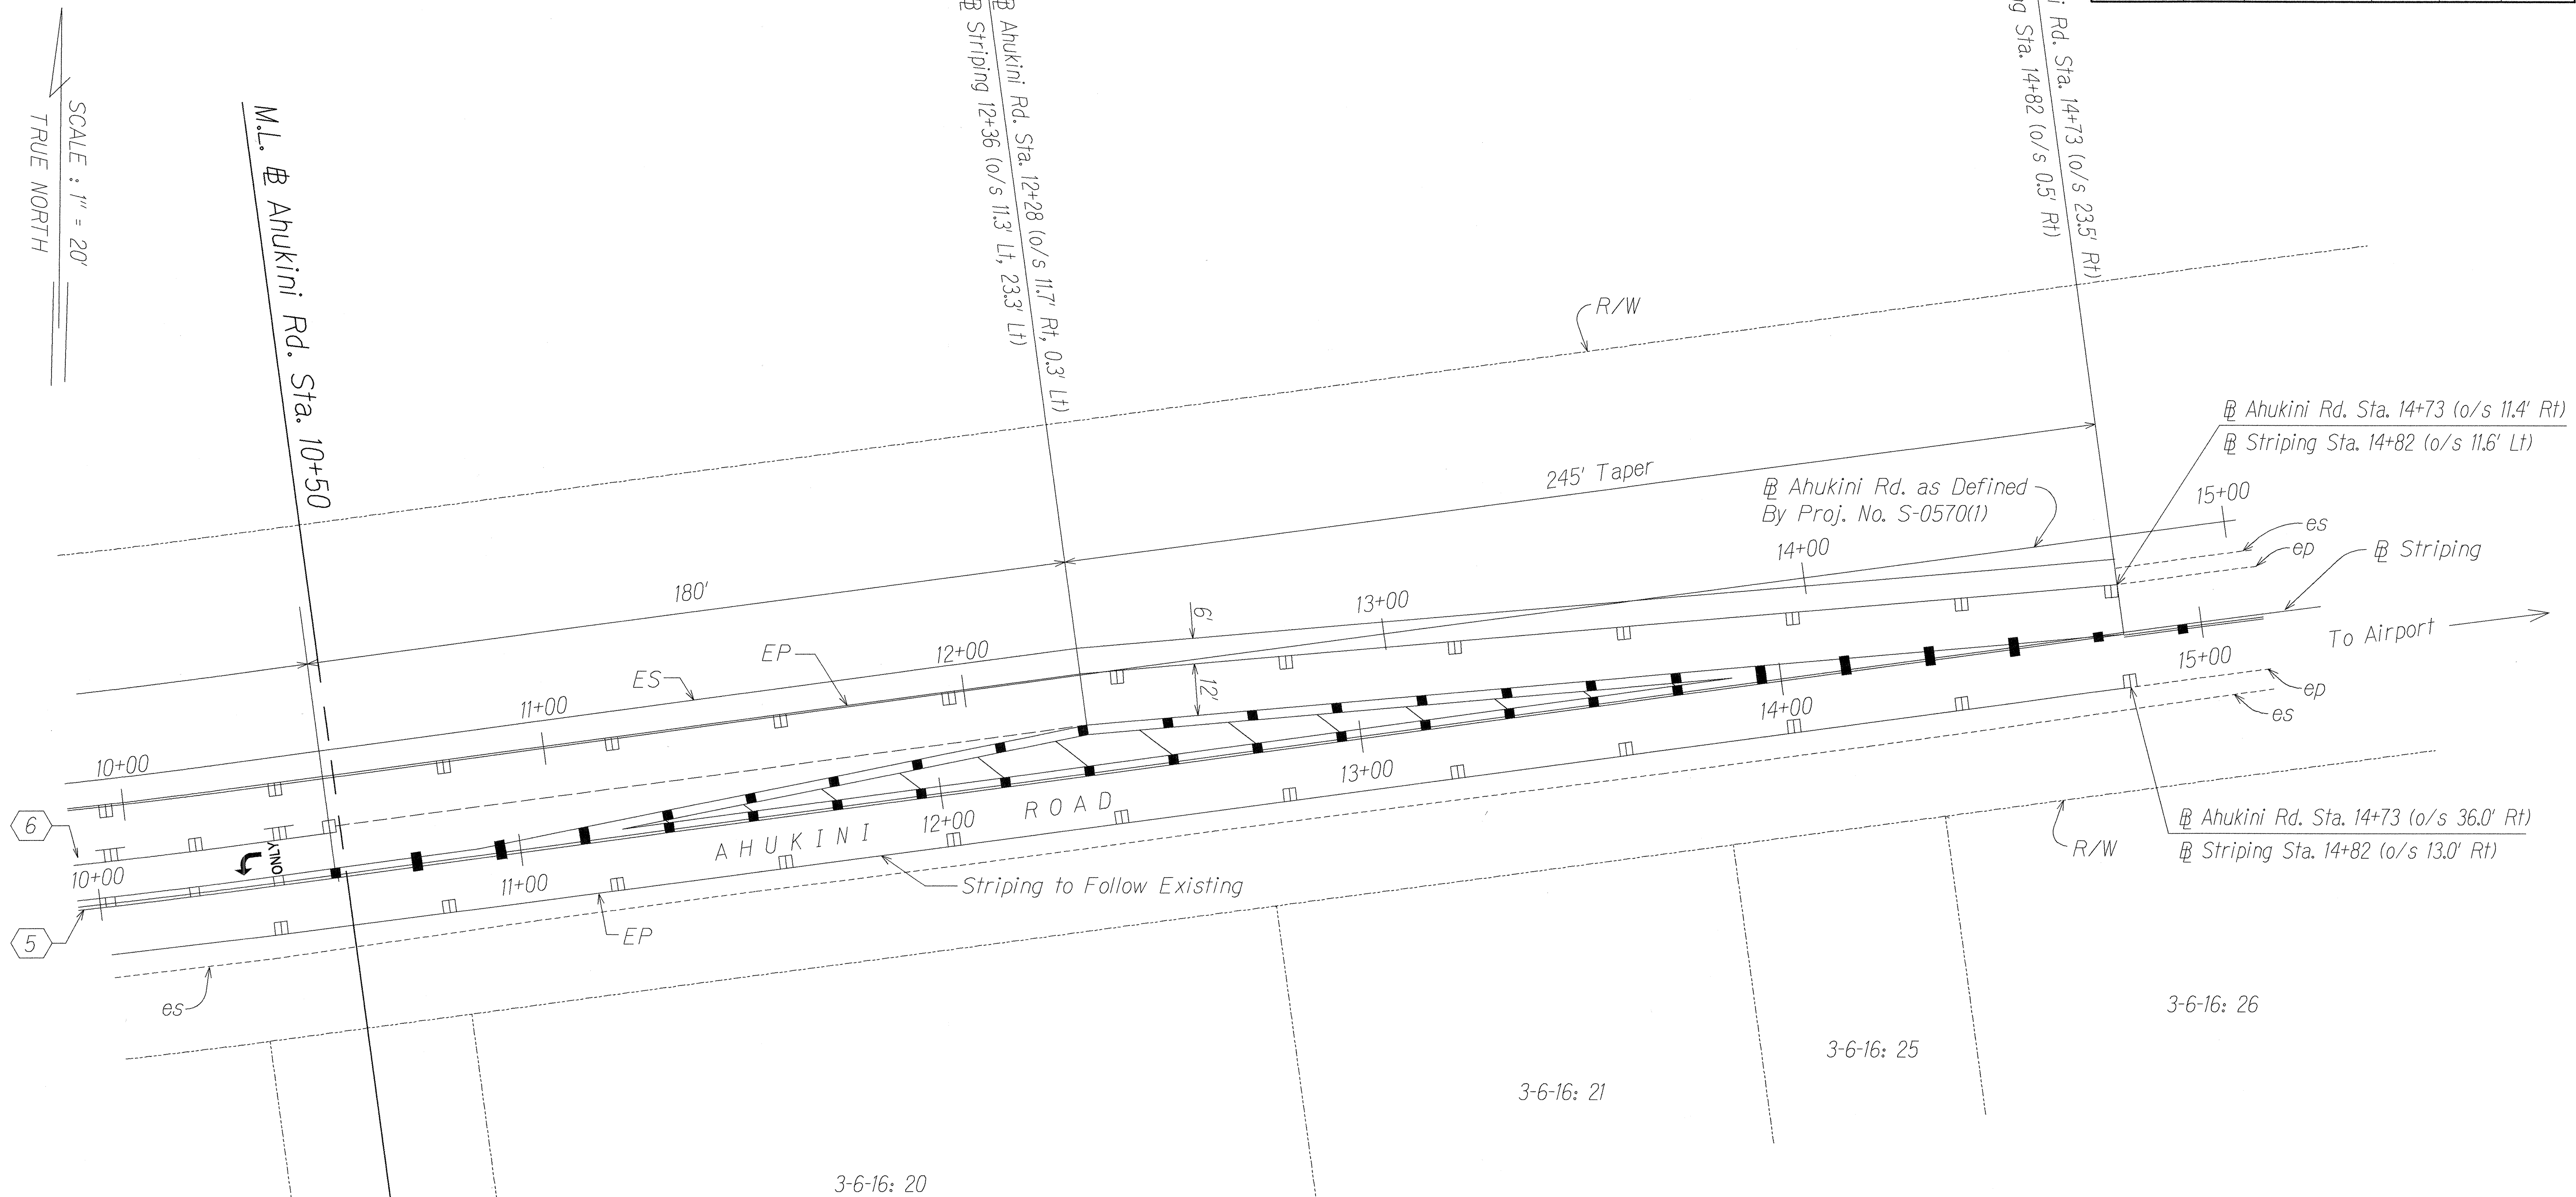

|               |                   |      |
|---------------|-------------------|------|
| ORIGINAL PLAN | SURVEY PLOTTED BY | DATE |
|               | DRAWN BY          | DATE |
|               | DESIGNED BY       | DATE |
|               | CHECKED BY        | DATE |
| NOTE BOOK No. |                   |      |
|               |                   |      |
|               |                   |      |
|               |                   |      |

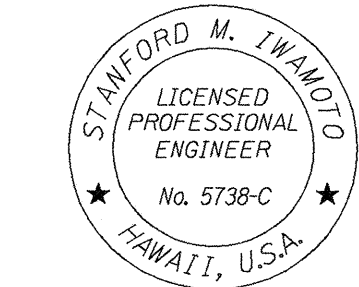

THIS WORK WAS PREPARED BY ME  
OR UNDER MY SUPERVISION

*[Signature]*  
Signature

STATE OF HAWAII  
DEPARTMENT OF TRANSPORTATION  
HIGHWAYS DIVISION  
STRIPING PLAN - UMI STREET  
AHUKINI ROAD  
STA. 10+50 TO STA. 14+73  
MISCELLANEOUS TRAFFIC OPERATIONAL AND  
SAFETY IMPROVEMENTS TO EXISTING  
INTERSECTIONS AND HIGHWAY FACILITIES  
Project No. HWY-K-02-98  
Scale: 1" = 20' Date: August, 1999  
SHEET No. 2 OF 2 SHEETS