FED. ROAD DIST. NO.	STATE	PROJ. NO.	FISCAL YEAR	SHEET NO.	TOTAL SHEETS	
HAWAII	HAW.	HWY-K-02-98	2000	38	53	

	TRAI	FFIC SIGN SUMM	IARY				
		QUANTITY					
SIGN NO.	MESSAGE	10 SQ. F7	OR LESS	GREATER THAN 10 SQ. FT.			
		W/ POST	W/O POST	W/ POSTS	W/O POSTS		
R3-40(L)	S 1 ONLY	2					
	TOTAL	2					


	REFLECTOR MARKER SUMMARY					NOTES:	
	QUANTITY						* Install RM-3 w/o steel post on new and relocated permanent sig
TYPE	W/O F	POST	W/ FLEXIB	PLE POST	W/ STEE	L POST	(to be installed on posts of signs, ** Install Object Marker (OM II) w/6
	YELLOW	WHITE	YELLOW	WHITE	YELLOW	WHITE	** Install Object Marker (OM-II) w/c steel post on all utility poles that
* RM-2						2	are located within 30 feet of the
** RM-3	22	Programme Annual	- Anna Anna Anna Anna Anna Anna Anna Ann				edge of paved shoulder.
** OM, Type II	8				2		

CONSTRUCTION SIGN SUMMARY						
SIGN NO.	MESSAGE	W/ POSTS	W/O POSTS			
CW20-1A(d)	ROAD WORK AHEAD	2				
CG20-2A	END ROAD WORK	2				
	TOTAL	4	0			

DESCRIPTION	QUAN	QUANTITY		
PAVEMENT MARKERS TYPE A TYPE C TYPE D TYPE H	_	EA. EA. EA.		
* TAPE - TYPE I OR THERMOPLASTIC EXTRUSION 4-INCH PAVEMENT STRIPE (WHITE)	_ 50			
** TAPE - TYPE II OR THERMOPLASTIC EXTRUSION 4-INCH PAVEMENT STRIPE (WHITE) 12-INCH PAVEMENT STRIPE (WHITE) 12-INCH PAVEMENT STRIPE (YELLOW) DOUBLE 4-INCH PAVEMENT STRIPE (YELLOW)	_ 0 _ 99	L.F. L.F. L.F.		
*** TAPE - TYPE III OR THERMOPLASTIC EXTRUSION 4-INCH PAVEMENT STRIPE (WHITE) 4-INCH PAVEMENT STRIPE (YELLOW) 12-INCH PAVEMENT STRIPE (WHITE) CROSSWALK MARKINGS PAVEMENT ARROW PAVEMENT WORD	_ 0 _ 12 _ 0 1 _ 2	L.F. L.F. LANES EA. EA.		

NOTES:

- * Tape, Type I or Thermoplastic Extrusion (No Passing Zones, Channelizing Lines or Solid Lines)
- ** Tape, Type II or Thermoplastic Extrusion (Transverse Median Markings, Transverse Shoulder Markings, Channelizing Islands or Edge Striping)
- *** Tape, Type III, or Thermoplastic Extrusion (Guide Lines, Stop Lines, Extension of Edge Lines, Crosswalk Markings, Pavement Words or Pavement Arrows)

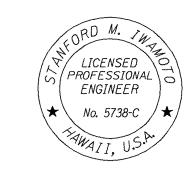

THIS WORK WAS PREPARED BY ME OR UNDER MY SUPERVISION



STATE OF HAWAII DEPARTMENT OF TRANSPORTATION HIGHWAYS DIVISION TRAFFIC SIGN SUMMARY AND PAVEMENT MARKING SUMMARY - LELE ROAD

MISCELLANEOUS TRAFFIC OPERATIONAL AND SAFETY IMPROVEMENTS TO EXISTING INTERSECTIONS AND HIGHWAY FACILITIES

Project No. HWY-K-02-98 Scale: None

Date: August, 1999

SHEET No.

OF SHEETS