


FED. ROAD DIST. NO.	STATE	PROJ. NO.	FISCAL YEAR	SHEET NO.	TOTAL SHEETS
HAWAII	HAW.	HWY-K-02-98	2000	45	53

TRAFFIC SIGN SUMMARY					
SIGN NO.	MESSAGE	QUANTITY			
		10 SQ. FT. OR LESS		GREATER THAN 10 SQ. FT.	
		W/ POST	W/O POST	W/ POSTS	W/O POSTS
R3-40(L)		2			
	TOTAL	2			

REFLECTOR MARKER SUMMARY						
TYPE	QUANTITY					
	W/O POST		W/ FLEXIBLE POST		W/ STEEL POST	
	YELLOW	WHITE	YELLOW	WHITE	YELLOW	WHITE
* RM-3	12	—	—	—	—	—
** OM, Type II	6	—	—	—	—	—

NOTES:

* Install RM-3 w/o steel post on new and relocated permanent signs (to be installed on posts of signs).

** Install Object Marker (OM-II) w/o steel post on all utility poles that are located within 30 feet of the edge of paved shoulder.

PAVEMENT MARKING SUMMARY		
DESCRIPTION		QUANTITY
PAVEMENT MARKERS		
TYPE A _____	8	EA.
TYPE C _____	60	EA.
TYPE D _____	9	EA.
TYPE H _____	67	EA.
* TAPE - TYPE I OR THERMOPLASTIC EXTRUSION		
4-INCH PAVEMENT STRIPE (WHITE) _____	71	L.F.
8-INCH PAVEMENT STRIPE (WHITE) _____	104	L.F.
DOUBLE 4-INCH PAVEMENT STRIPE (YELLOW) _____	175	L.F.
** TAPE - TYPE II OR THERMOPLASTIC EXTRUSION		
4-INCH PAVEMENT STRIPE (WHITE) _____	1803	L.F.
12-INCH PAVEMENT STRIPE (WHITE) _____	0	L.F.
12-INCH PAVEMENT STRIPE (YELLOW) _____	365	L.F.
DOUBLE 4-INCH PAVEMENT STRIPE (YELLOW) _____	1354	L.F.
*** TAPE - TYPE III OR THERMOPLASTIC EXTRUSION		
4-INCH PAVEMENT STRIPE (WHITE) _____	180	L.F.
4-INCH PAVEMENT STRIPE (YELLOW) _____	0	L.F.
12-INCH PAVEMENT STRIPE (WHITE) _____	12	L.F.
CROSSWALK MARKINGS _____	0	LANES
PAVEMENT ARROW _____	3	EA.
PAVEMENT WORD _____	3	EA.

Notes:


* Tape, Type I or Thermoplastic Extrusion (No Passing Zones, Channelizing Lines or Solid Lines)

** Tape, Type II or Thermoplastic Extrusion (Transverse Median Markings, Transverse Shoulder Markings, Channelizing Islands or Edge Striping)


*** Tape, Type III, or Thermoplastic Extrusion (Guide Lines, Stop Lines, Extension of Edge Lines, Crosswalk Markings, Pavement Words or Pavement Arrows)

DESIGNED BY _____	DATE _____
CHECKED BY _____	DATE _____
QUANTITIES BY _____	DATE _____
NOTED BY _____	DATE _____
ORIGINAL PLAN _____	DATE _____
NOTE BOOK _____	DATE _____
No. _____	

CONSTRUCTION SIGN SUMMARY			
SIGN NO.	MESSAGE	W/ POSTS	W/O POSTS
CW20-1A(d)	ROAD WORK AHEAD	2	—
CG20-2A	END ROAD WORK	2	—
	TOTAL	4	0

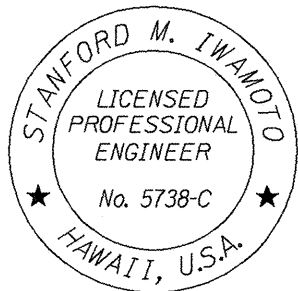

THIS WORK WAS PREPARED BY ME
OR UNDER MY SUPERVISION


Signature

STATE OF HAWAII DEPARTMENT OF TRANSPORTATION HIGHWAYS DIVISION	
TRAFFIC SIGN SUMMARY AND PAVEMENT MARKING SUMMARY - UMI STREET	
MISCELLANEOUS TRAFFIC OPERATIONAL AND SAFETY IMPROVEMENTS TO EXISTING INTERSECTIONS AND HIGHWAY FACILITIES Project No. HWY-K-02-98	
Scale: As Shown	Date: August, 1999
SHEET No. 1 OF 1 SHEETS	