



FED. ROAD DIST. NO.	STATE	PROJ. NO.	FISCAL YEAR	SHEET NO.	TOTAL SHEETS
HAWAII	HAW.	50B-02-99	2002	7	16

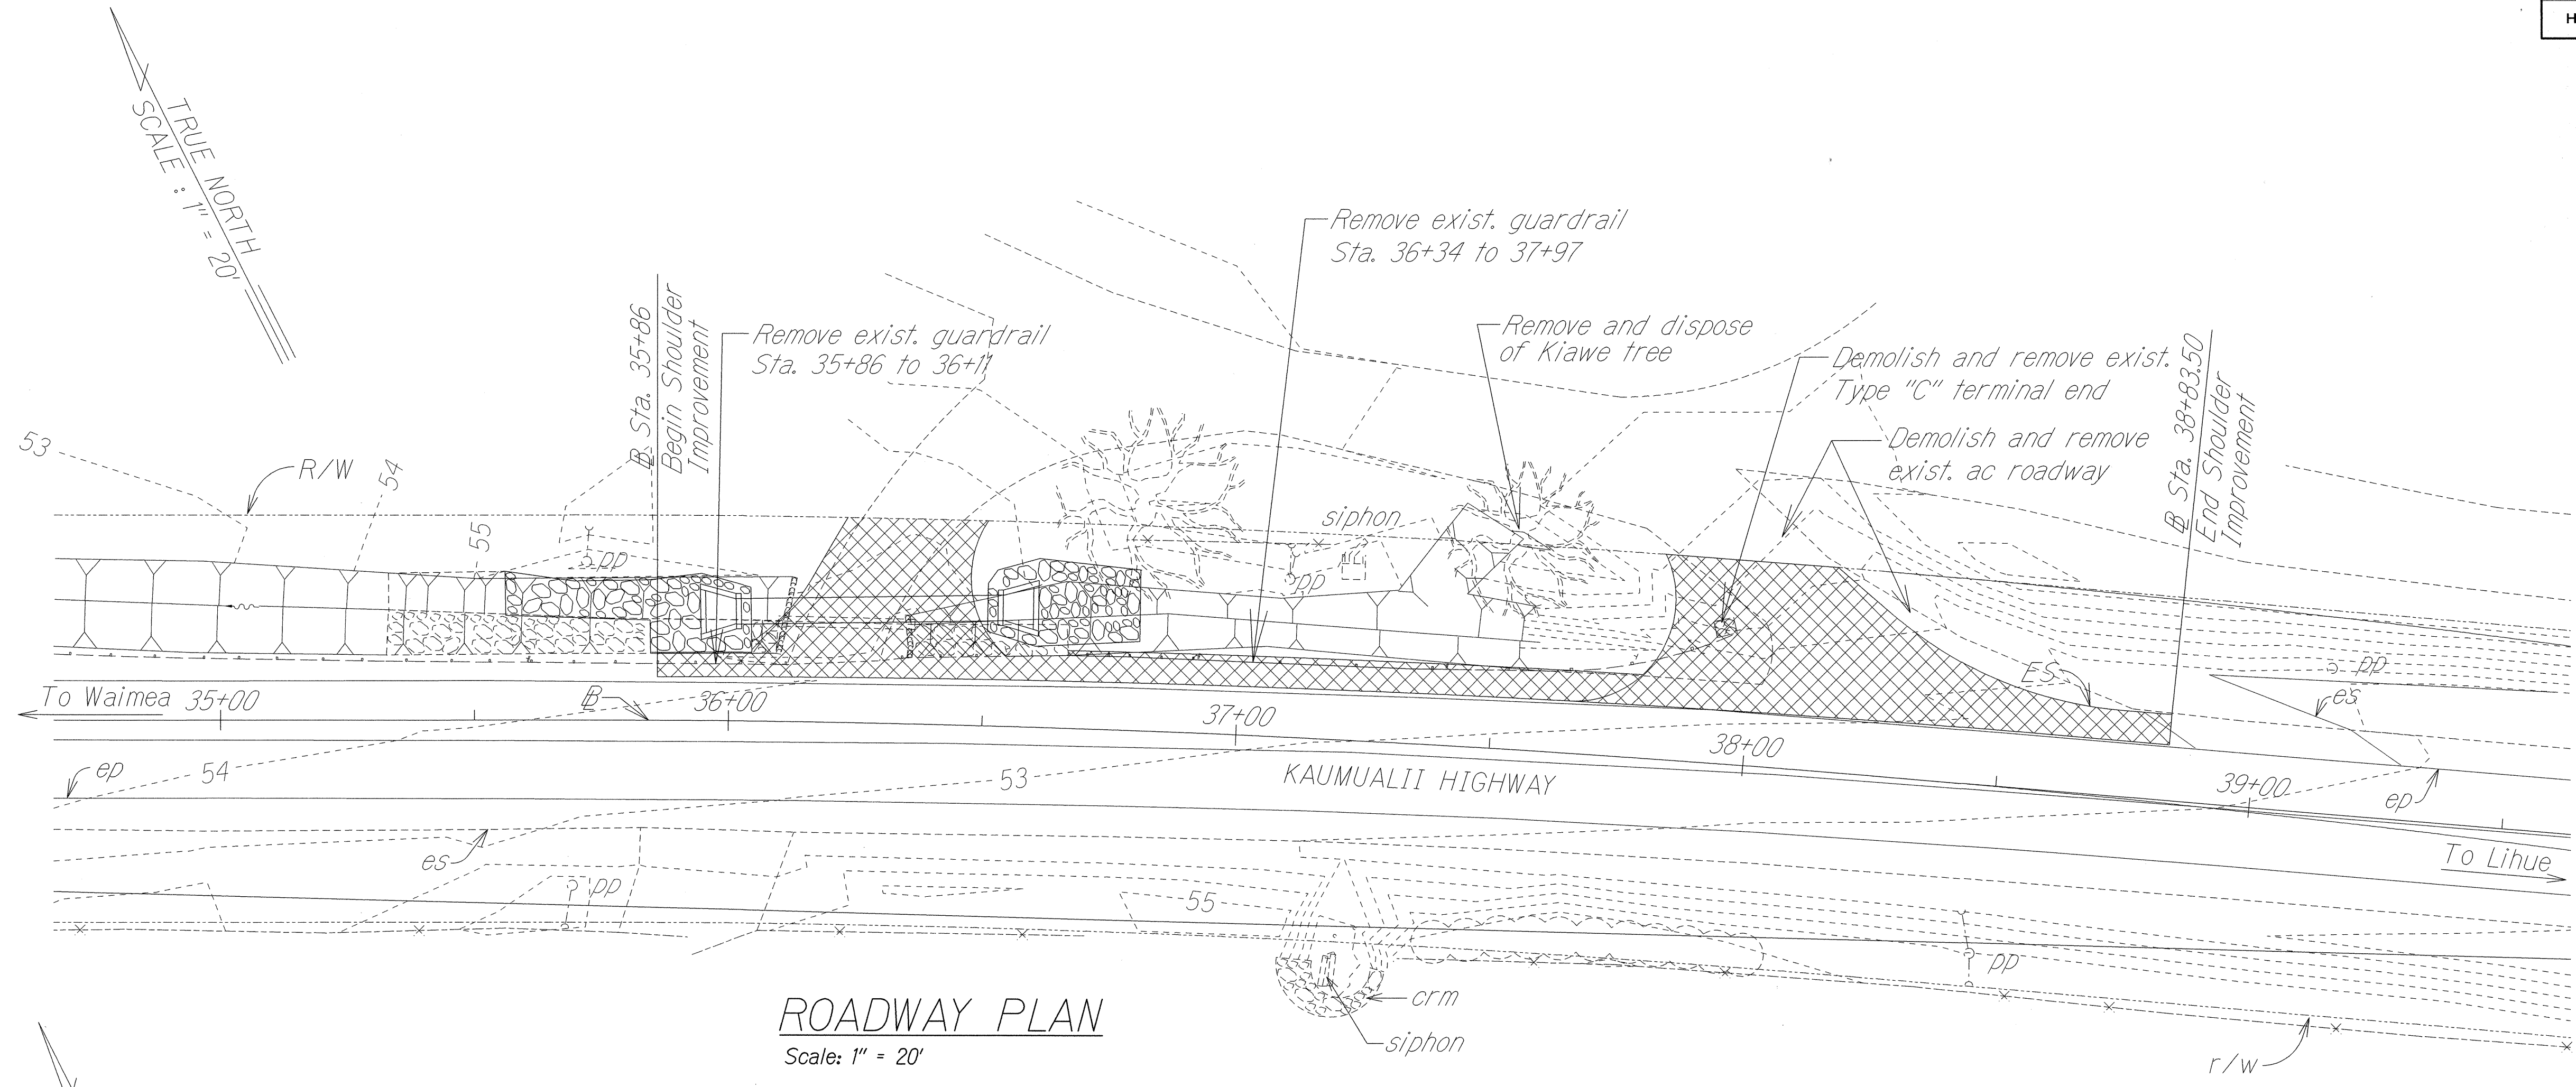


ROADWAY PLAN
Scale: 1" = 20'

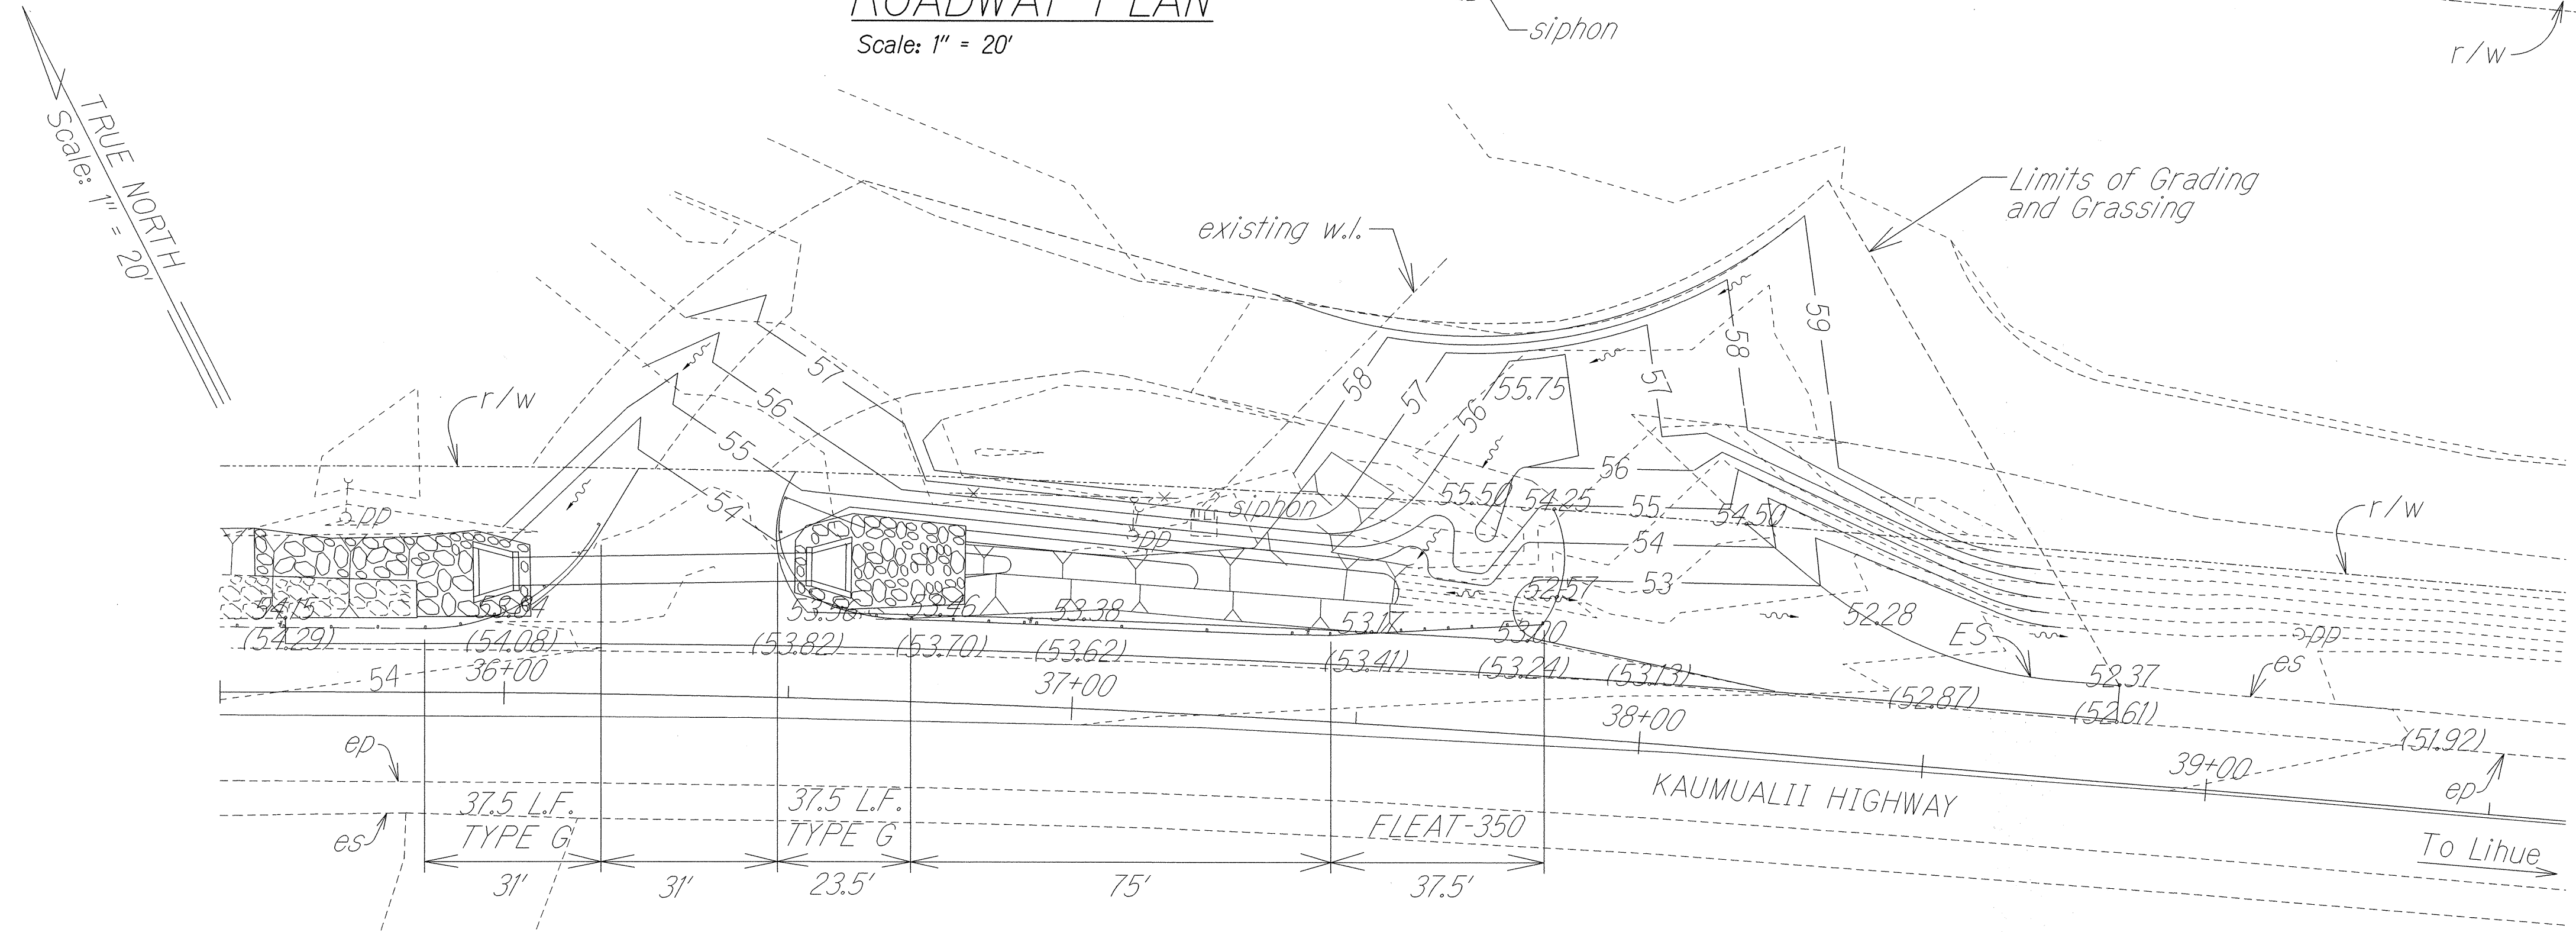

ROADWAY GRADES
Scale: 1" = 20'

- Notes:
- (XXX.XX) denotes approximate exist. pavement elevation.
 - XXX.XX denotes finish ac pavement or finish ground elevation.
- Legend:
- ⊕ Reflector Marker (RM-2, Yellow) w/Post
 - + Object Marker (Type 2) w/Post

DESIGNED BY	DATE
TRACED BY	
NOTE BOOK	
CHECKED BY	
QUANTITIES BY	
DESIGNED BY	
TRACED BY	
NOTE BOOK	
CHECKED BY	
QUANTITIES BY	
DESIGNED BY	
TRACED BY	
NOTE BOOK	
CHECKED BY	
QUANTITIES BY	

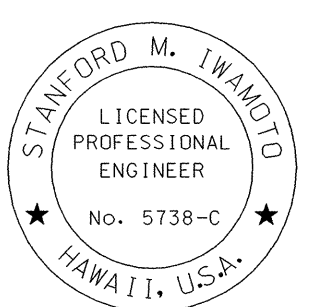

THIS WORK WAS PREPARED BY ME
OR UNDER MY SUPERVISION

[Signature]
Signature

STATE OF HAWAII
DEPARTMENT OF TRANSPORTATION
HIGHWAYS DIVISION

ROADWAY PLANS
KAUMUALII HIGHWAY,
DRAINAGE IMPROVEMENTS
Vicinity of M.P. 22.0
Project No. 50B-02-99

Scale: As Shown
Date: August, 2001

SHEET No. 1 OF 1 SHEETS