

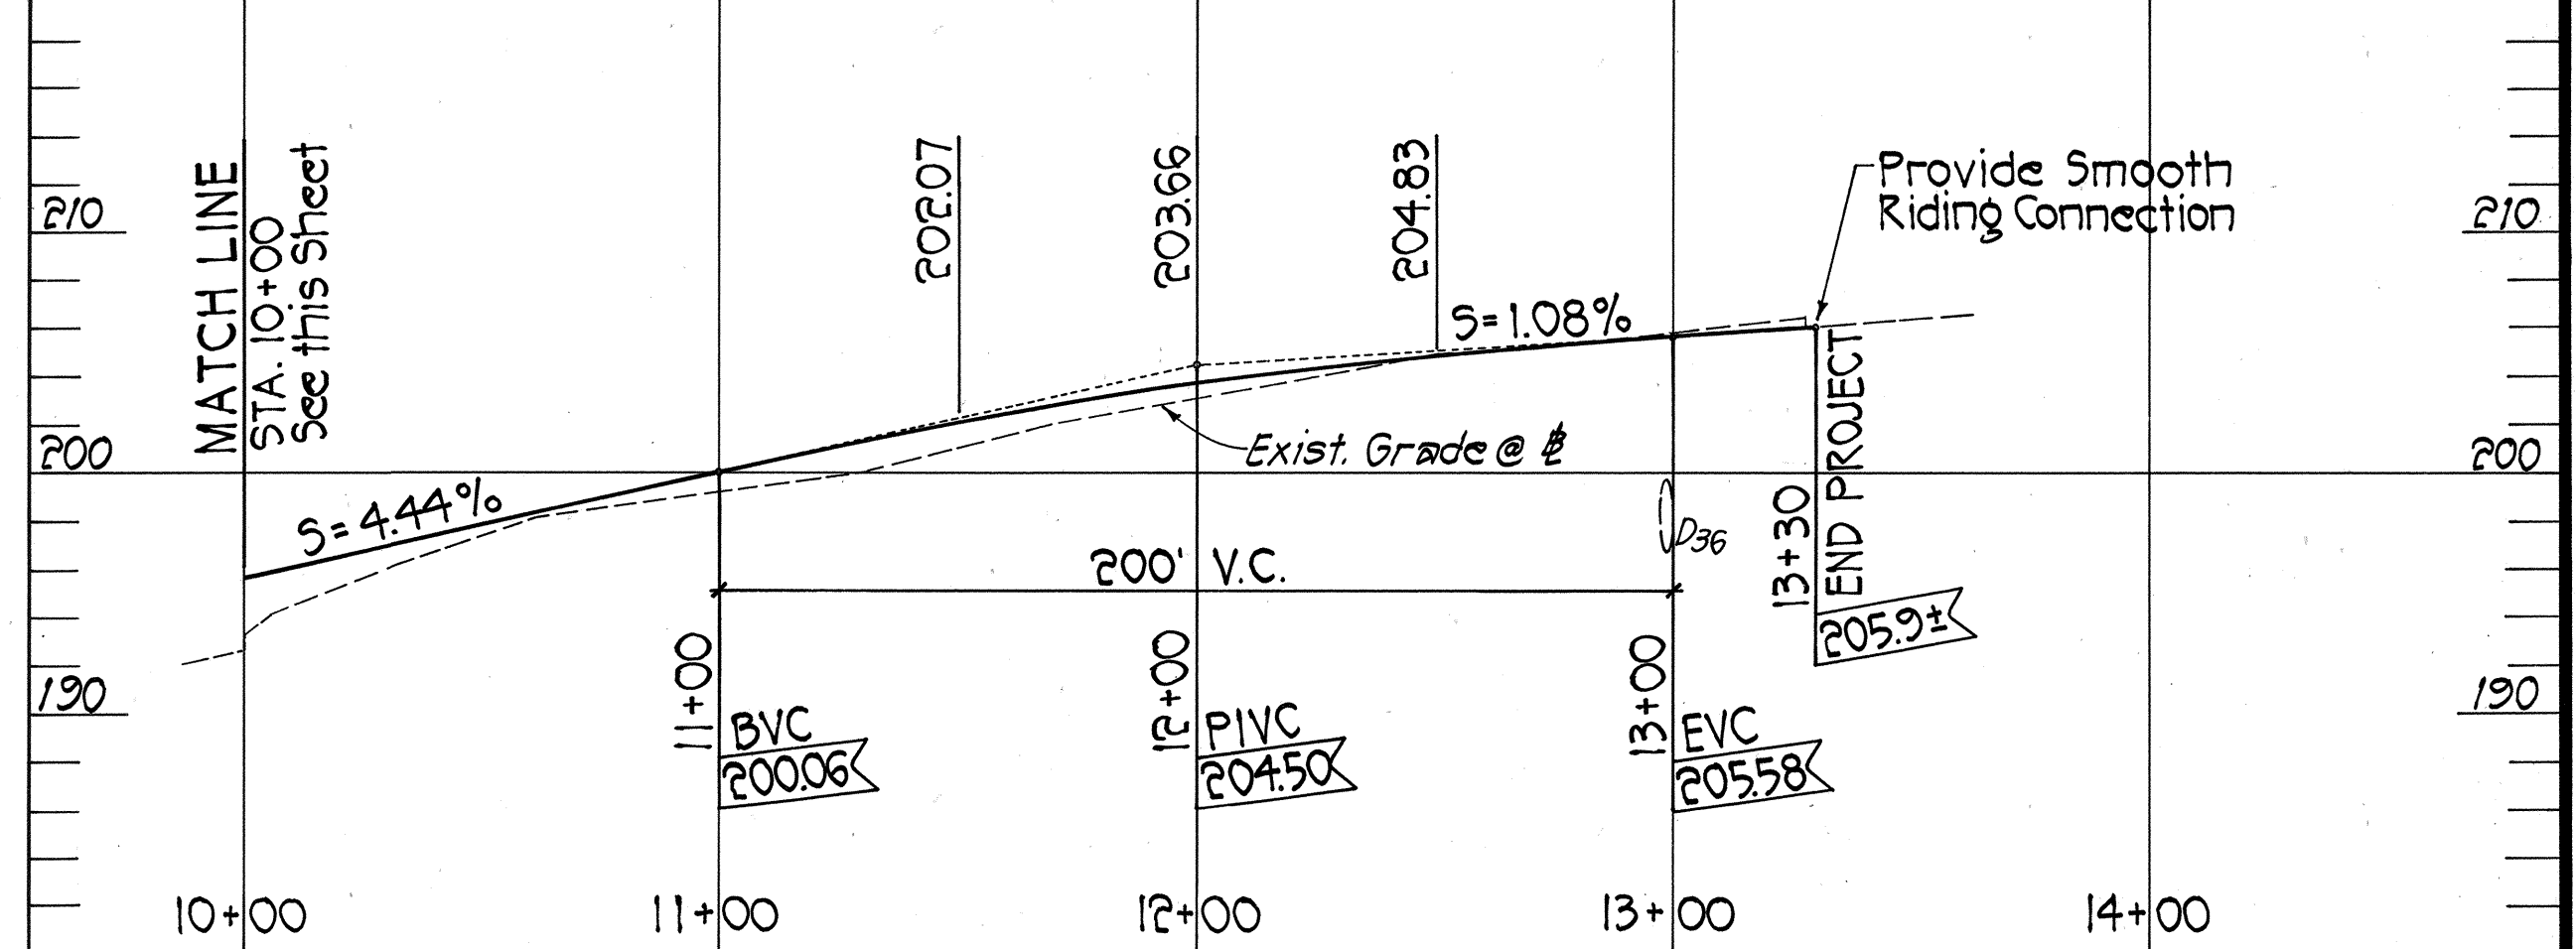
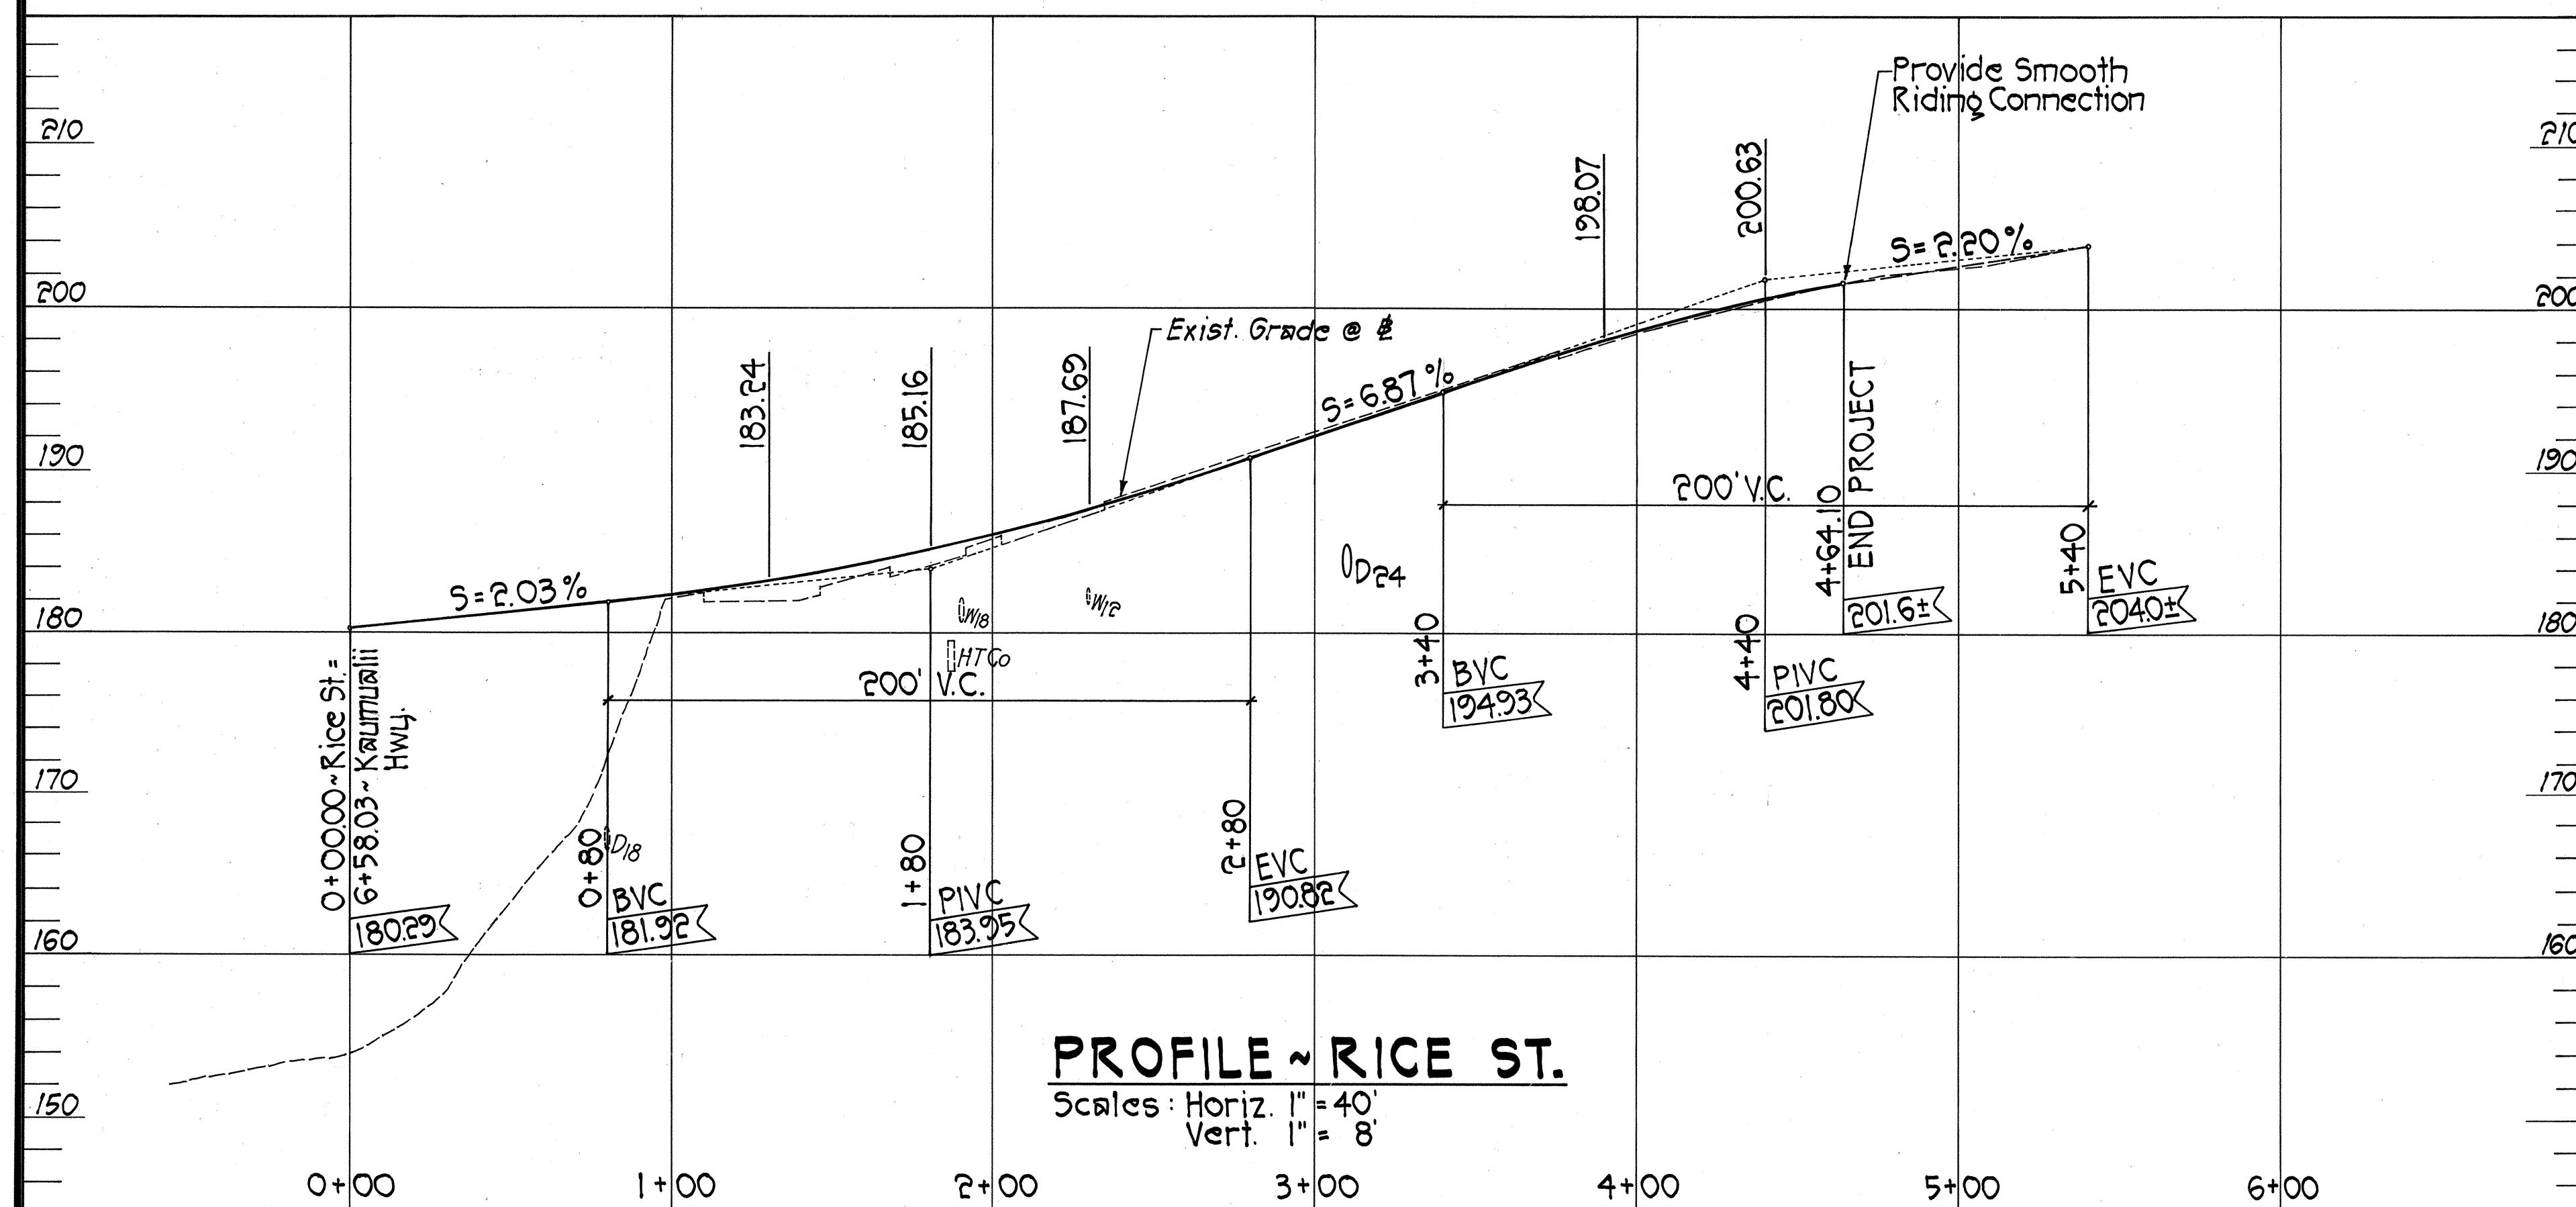


FED. ROAD DIST. NO.	STATE	PROJ. NO.	FISCAL YEAR	SHEET NO.	TOTAL SHEETS
HAWAII	HAW.	50E-01-98	1998	12	79

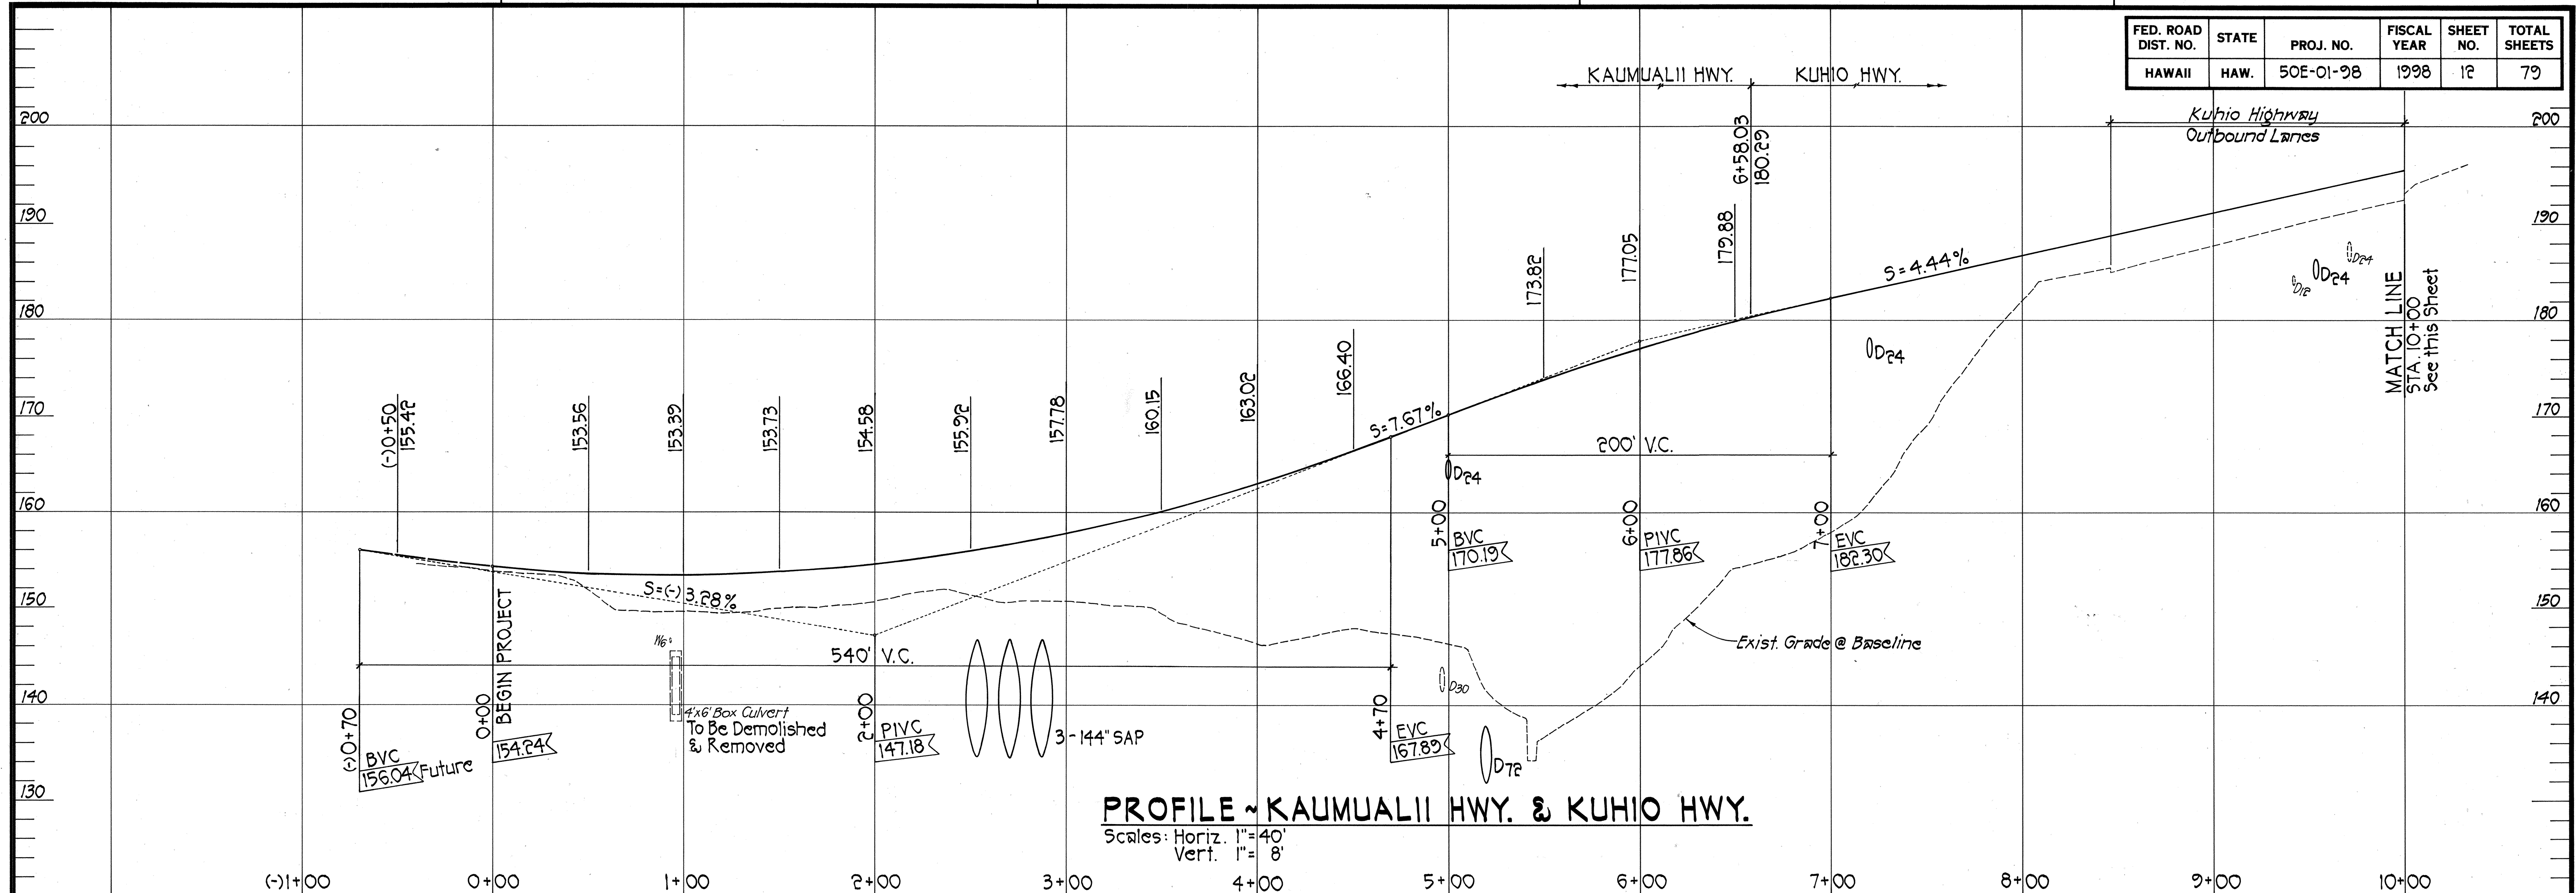

ORIGINAL PLAN	DATE
DESIGNED BY	
TRACED BY	
NOTED BY	
CHECKED BY	

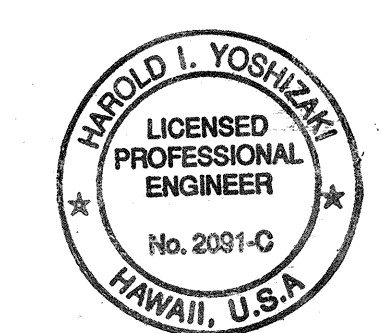

STATE OF HAWAII
 DEPARTMENT OF TRANSPORTATION
 HIGHWAYS DIVISION

ROAD PROFILES

KAUMUALII HIGHWAY, KUHIO HIGHWAY &
 RICE STREET INTERSECTION IMPROVEMENTS
 PROJECT NO. 50E-01-98

SCALE: AS NOTED DATE:

SHEET NO. 12 OF 12 SHEETS