



FED. ROAD DIST. NO.	STATE	PROJ. NO.	FISCAL YEAR	SHEET NO.	TOTAL SHEETS
HAWAII	HAW.	50E-01-98	1998	13	79

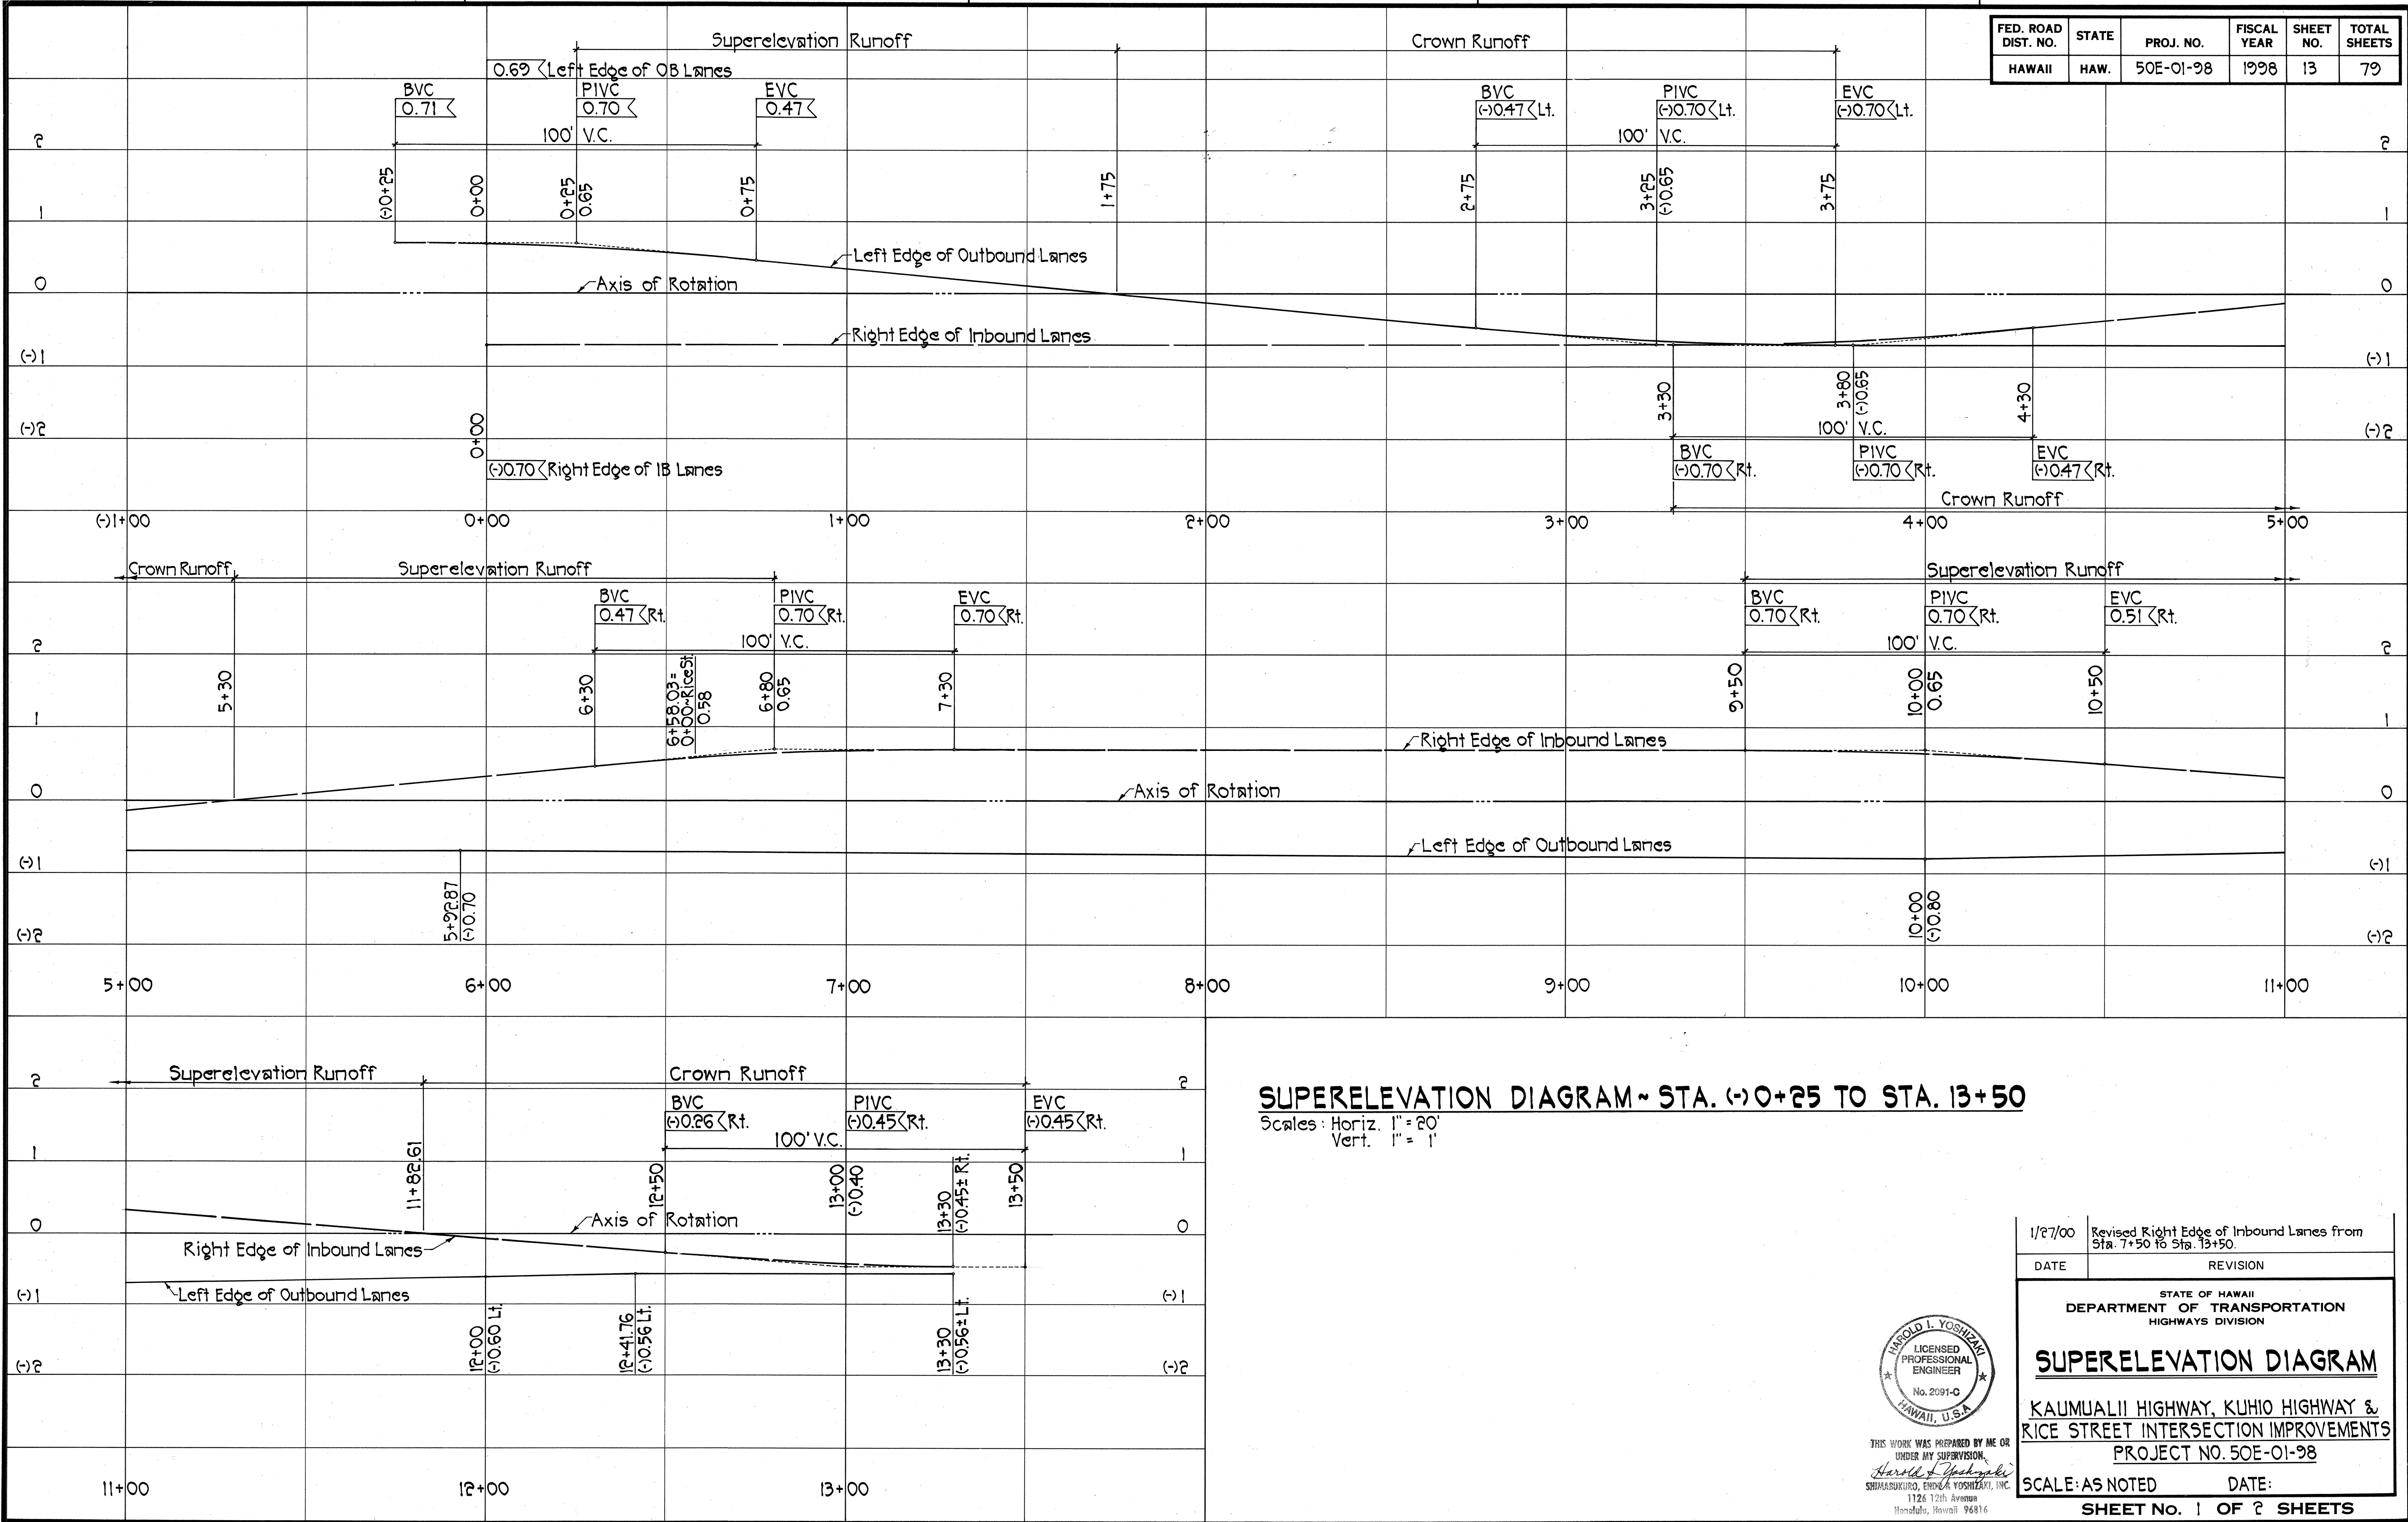

SUPERELEVATION DIAGRAM - STA. (-)0+25 TO STA. 13+50

Scales: Horiz. 1" = 20'
Vert. 1" = 1'


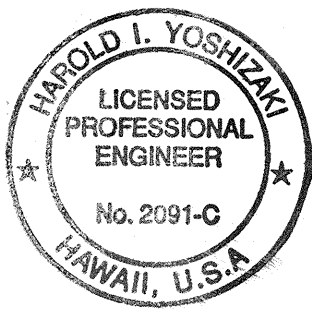


THIS WORK WAS PREPARED BY ME OR UNDER MY SUPERVISION
Harold L. Yoshizaki
SHIMADZUKO, ENGINEERS & ARCHITECTS, INC.
1126 12th Avenue
Honolulu, Hawaii 96816


1/27/00	Revised Right Edge of Inbound Lanes from Sta. 7+50 to Sta. 13+50.
DATE	REVISION
STATE OF HAWAII DEPARTMENT OF TRANSPORTATION HIGHWAYS DIVISION	
SUPERELEVATION DIAGRAM	
KAUMUALII HIGHWAY, KUHIO HIGHWAY & RICE STREET INTERSECTION IMPROVEMENTS PROJECT NO. 50E-01-98	
SCALE: AS NOTED	DATE:
SHEET No. 1 OF 2 SHEETS	

ORIGINAL PLAN	DATE
DESIGNED BY	
TRACED BY	
NOTED BY	
CHECKED BY	

FED. ROAD DIST. NO.	STATE	PROJ. NO.	FISCAL YEAR	SHEET NO.	TOTAL SHEETS
HAWAII	HAW.	50E-01-98	1998	14	79

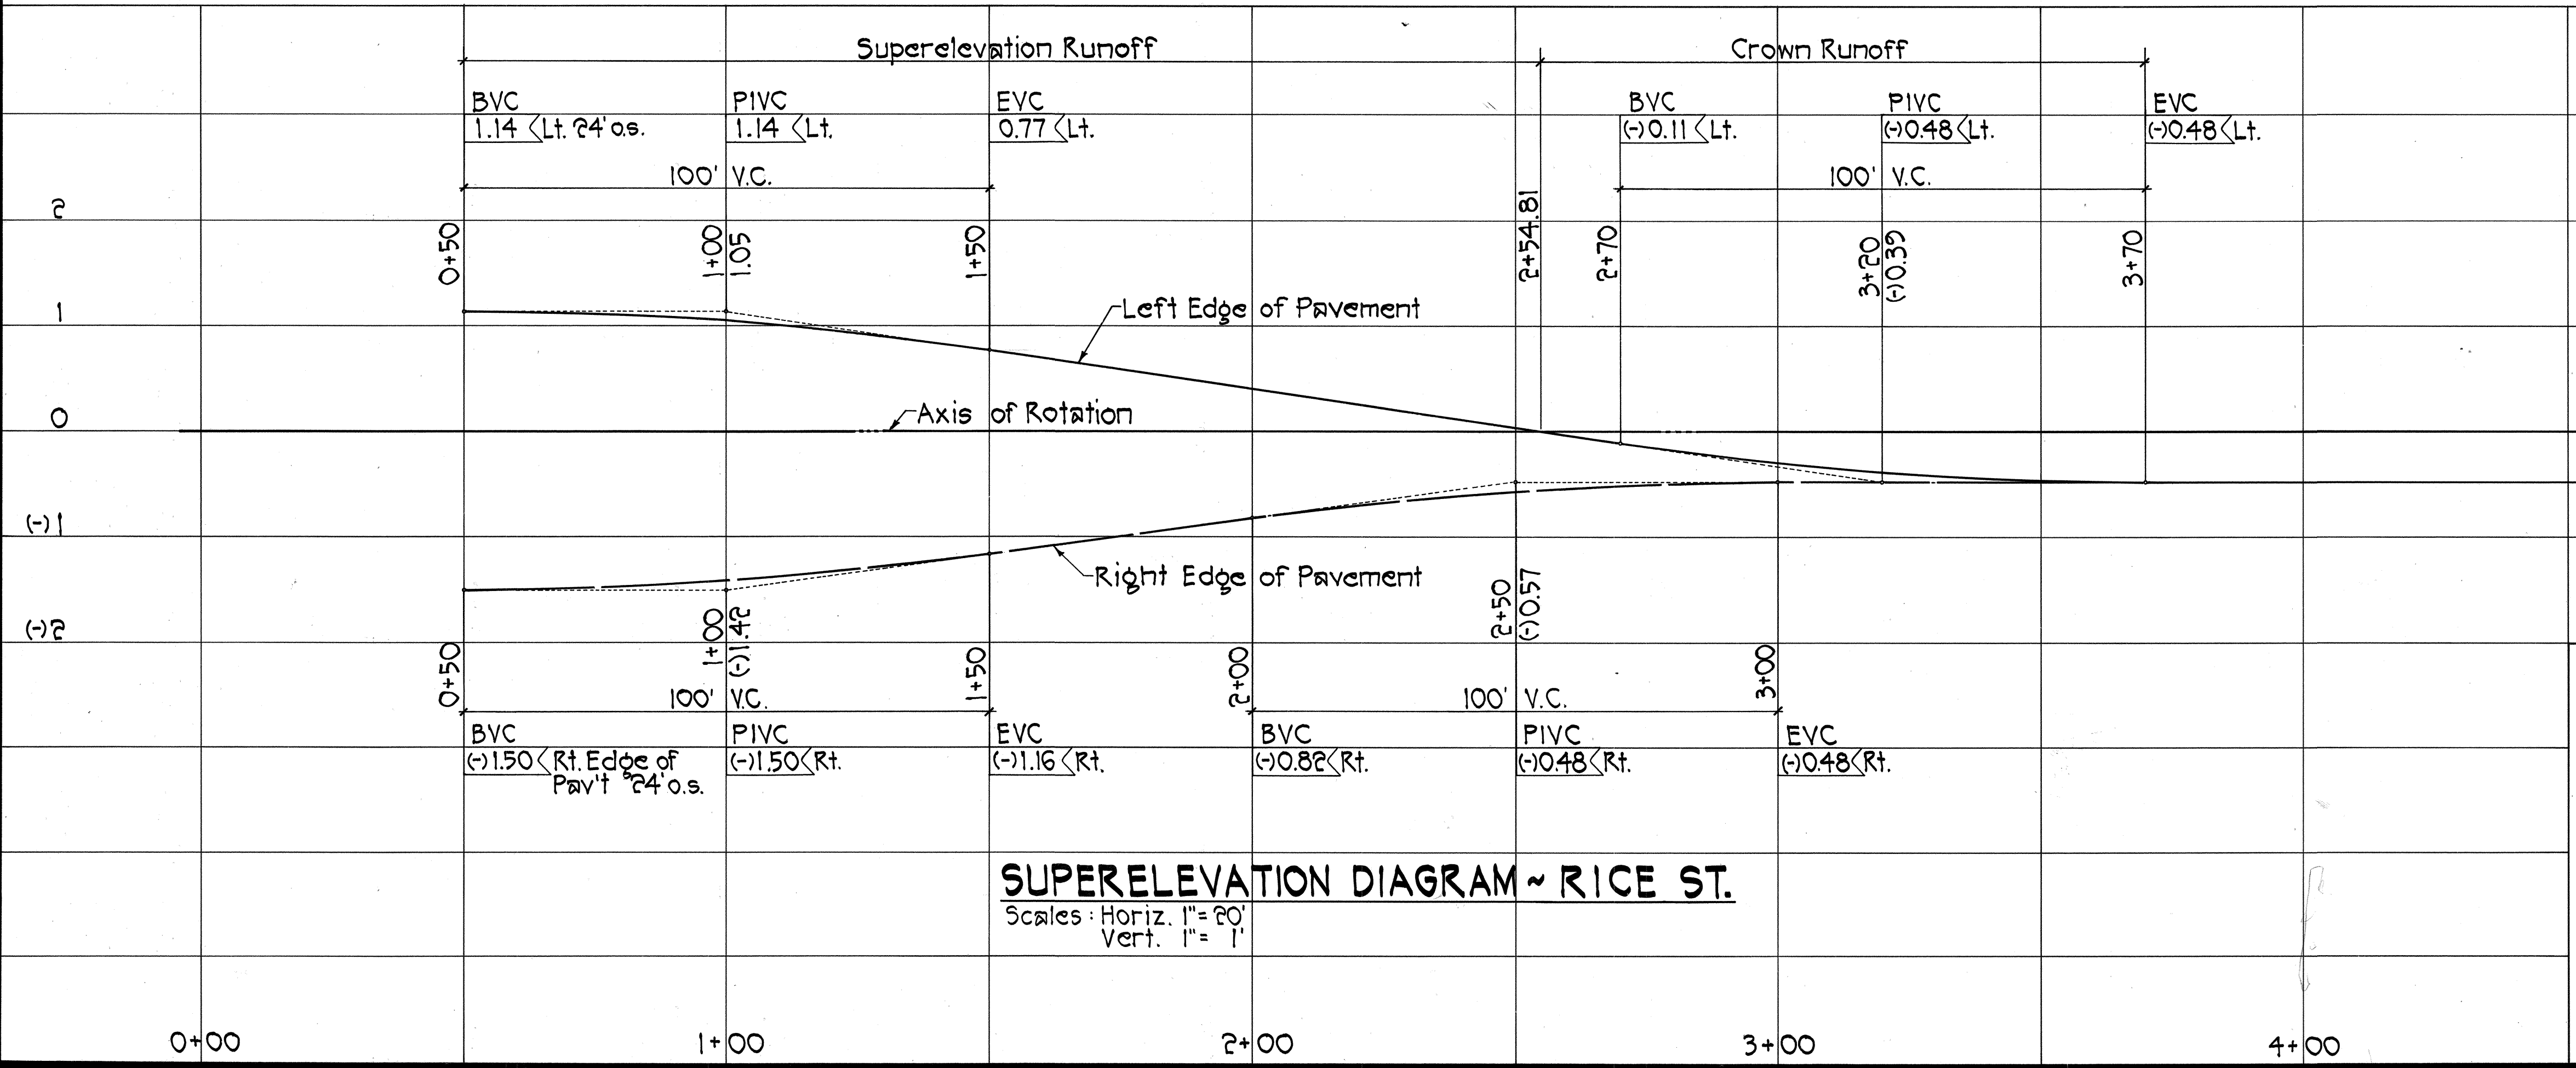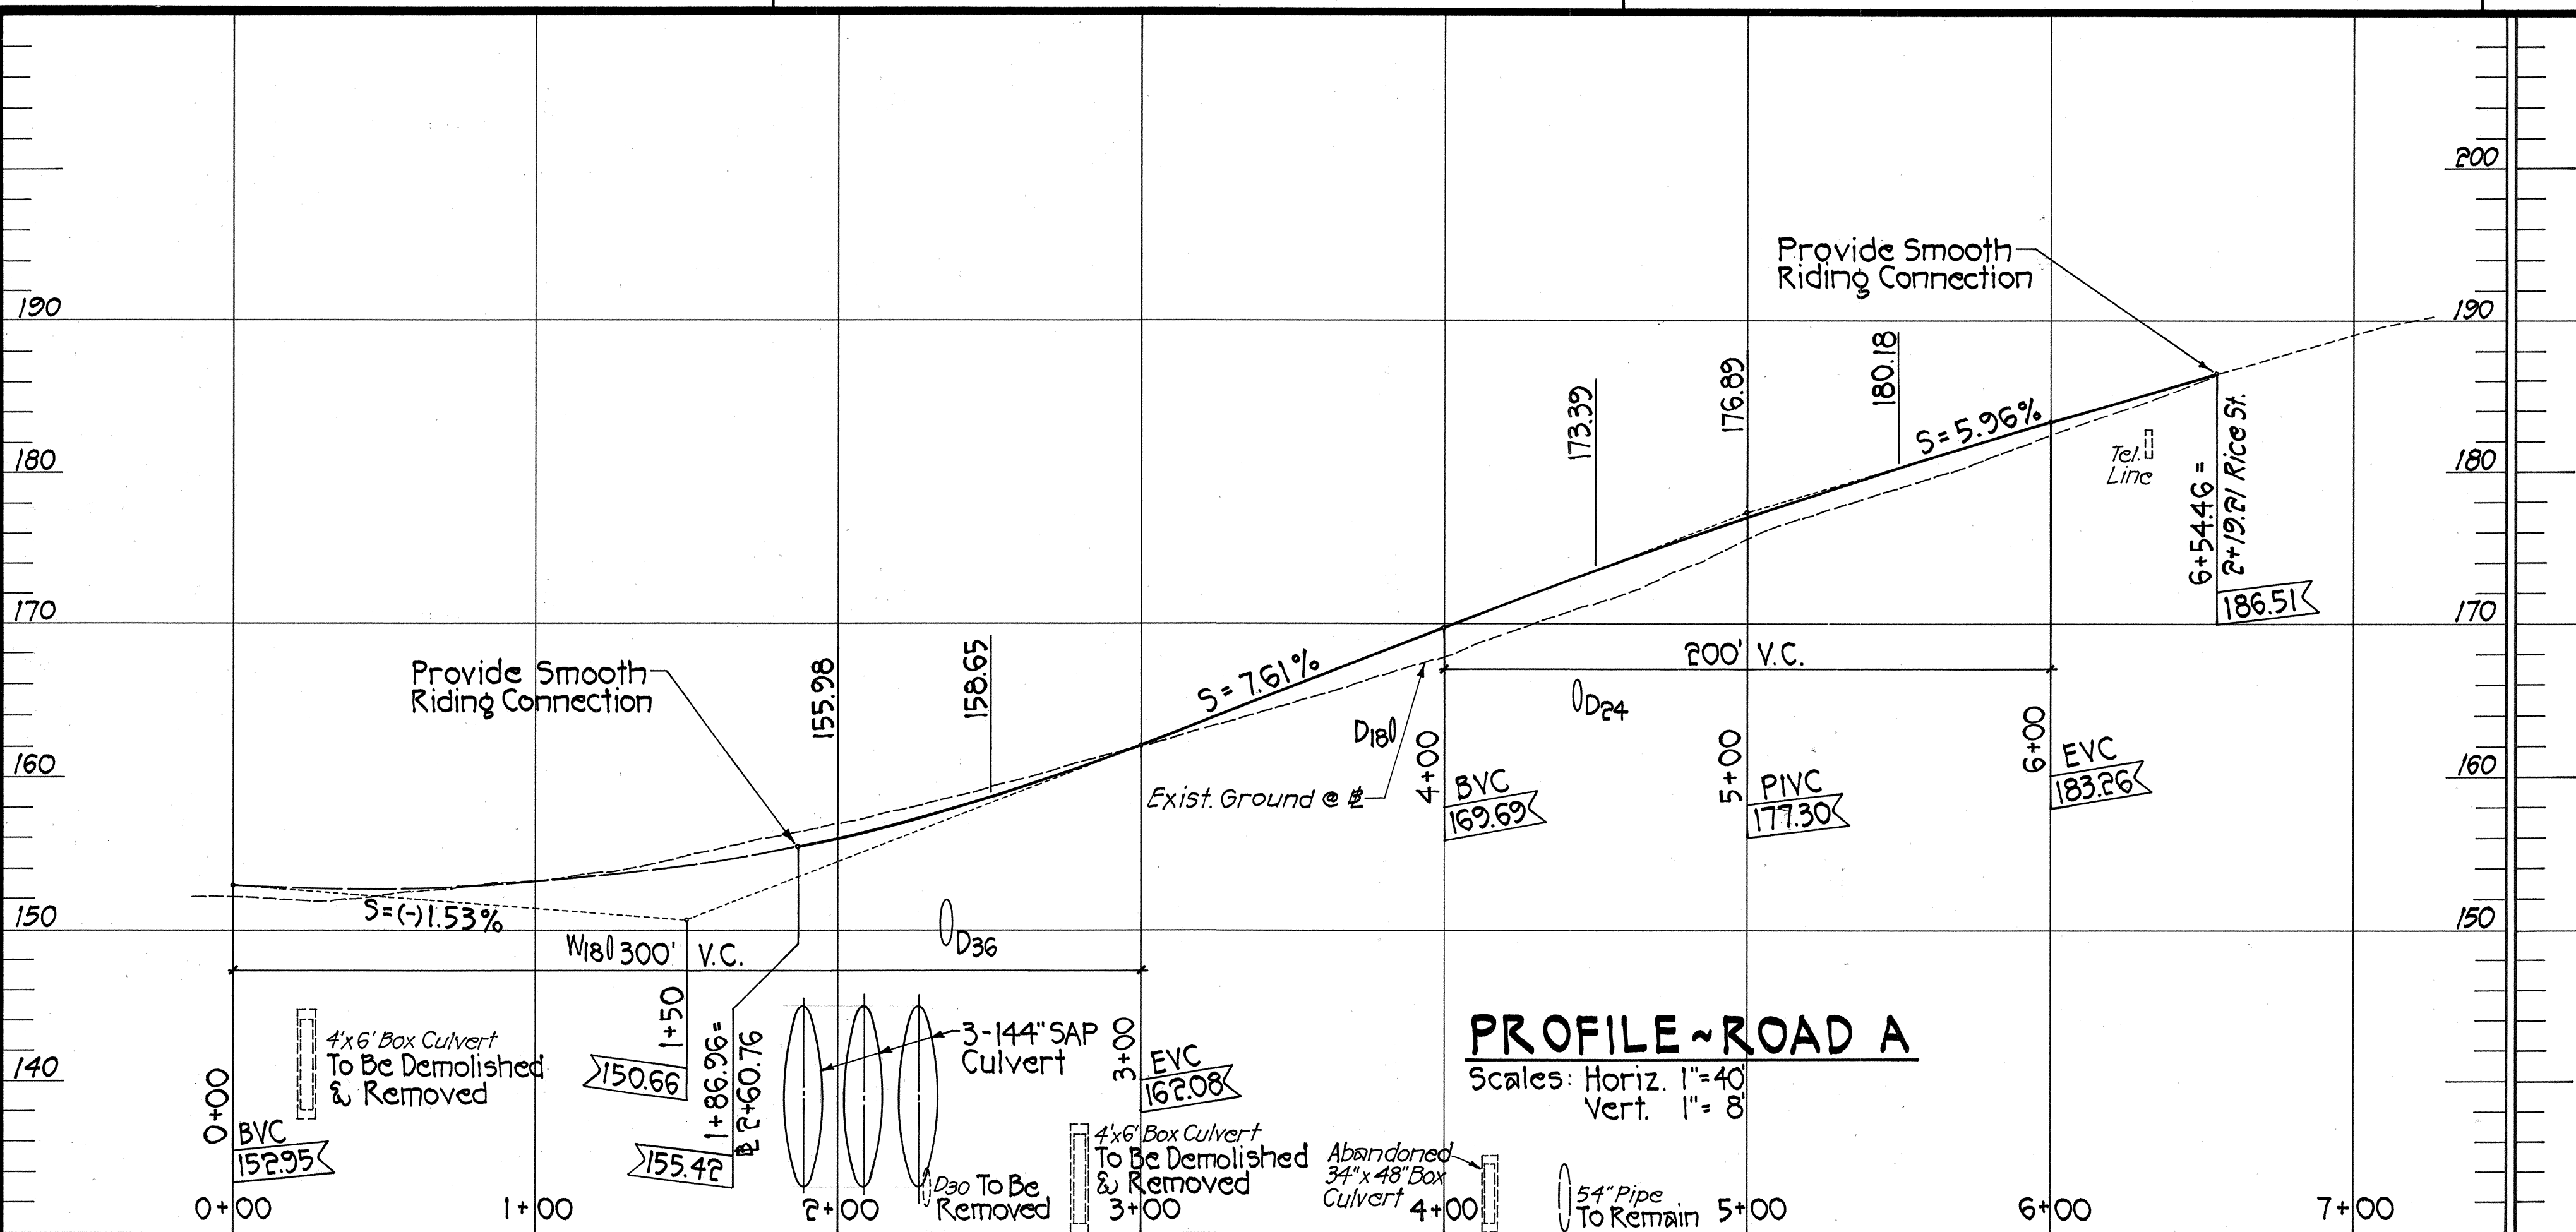

DATE	_____
DESIGNED BY	_____
CHECKED BY	_____
NOTED BY	_____
PLANNED BY	_____
ORIGINAL PLAN	_____

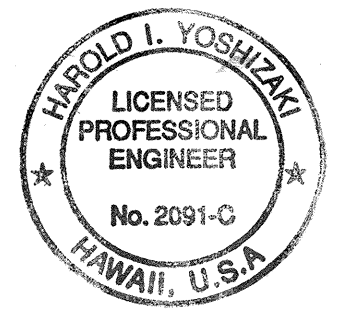

THIS WORK WAS PREPARED BY ME OR UNDER MY SUPERVISION.
Harold I. Yoshizaki
 SHIMADZU-KO, ENGINEER & ARCHITECT, INC.
 1125 12th Avenue
 Honolulu, Hawaii 96816

STATE OF HAWAII
 DEPARTMENT OF TRANSPORTATION
 HIGHWAYS DIVISION

SUPERELEVATION DIAGRAM ~ RICE ST.
PROFILE ~ ROAD A
 KAUMUALII HIGHWAY, KUHIO HIGHWAY &
 RICE STREET INTERSECTION IMPROVEMENTS
 PROJECT NO. 50E-01-98

SCALE: AS NOTED DATE: _____

SHEET NO. 2 OF 2 SHEETS