


DIST. NO.	STATE	PROJ. NO.	FISCAL YEAR	SHEET NO.	TOTAL SHEETS
HAWAII	HAW.	50D-01-98	1999	ADD.8	21

# CURVE DATA												
	①	②	③	④	⑤	⑥	⑦	⑧	⑨	⑩	⑪	⑫
Δ	146°23'03"	37°31'10"	24°30'08"	15°16'05"	39°11'25"	120°53'39"	28°31'19"	39°40'04"	59°59'38"	30°28'41"	24°11'20"	33°37'00"
R	45.00'	62.00'	119.00'	250.00'	50.00'	2.00'	50.00'	90.00'	55.00'	72.00'	400.00'	388.00'
T	148.97'	21.06'	25.84'	33.51'	17.80'	3.53'	12.71'	32.46'	31.75'	19.61'	85.71'	117.21'
Lc	114.97'	40.60'	50.89'	66.62'	34.20'	4.22'	24.89'	62.31'	57.59'	38.30'	168.87'	227.65'
C	86.16'	39.88'	50.50'	66.42'	33.54'	3.48'	24.63'	61.07'	54.99'	37.85'	167.62'	224.40'

TRUE NORTH
SCALE: 1" = 20'

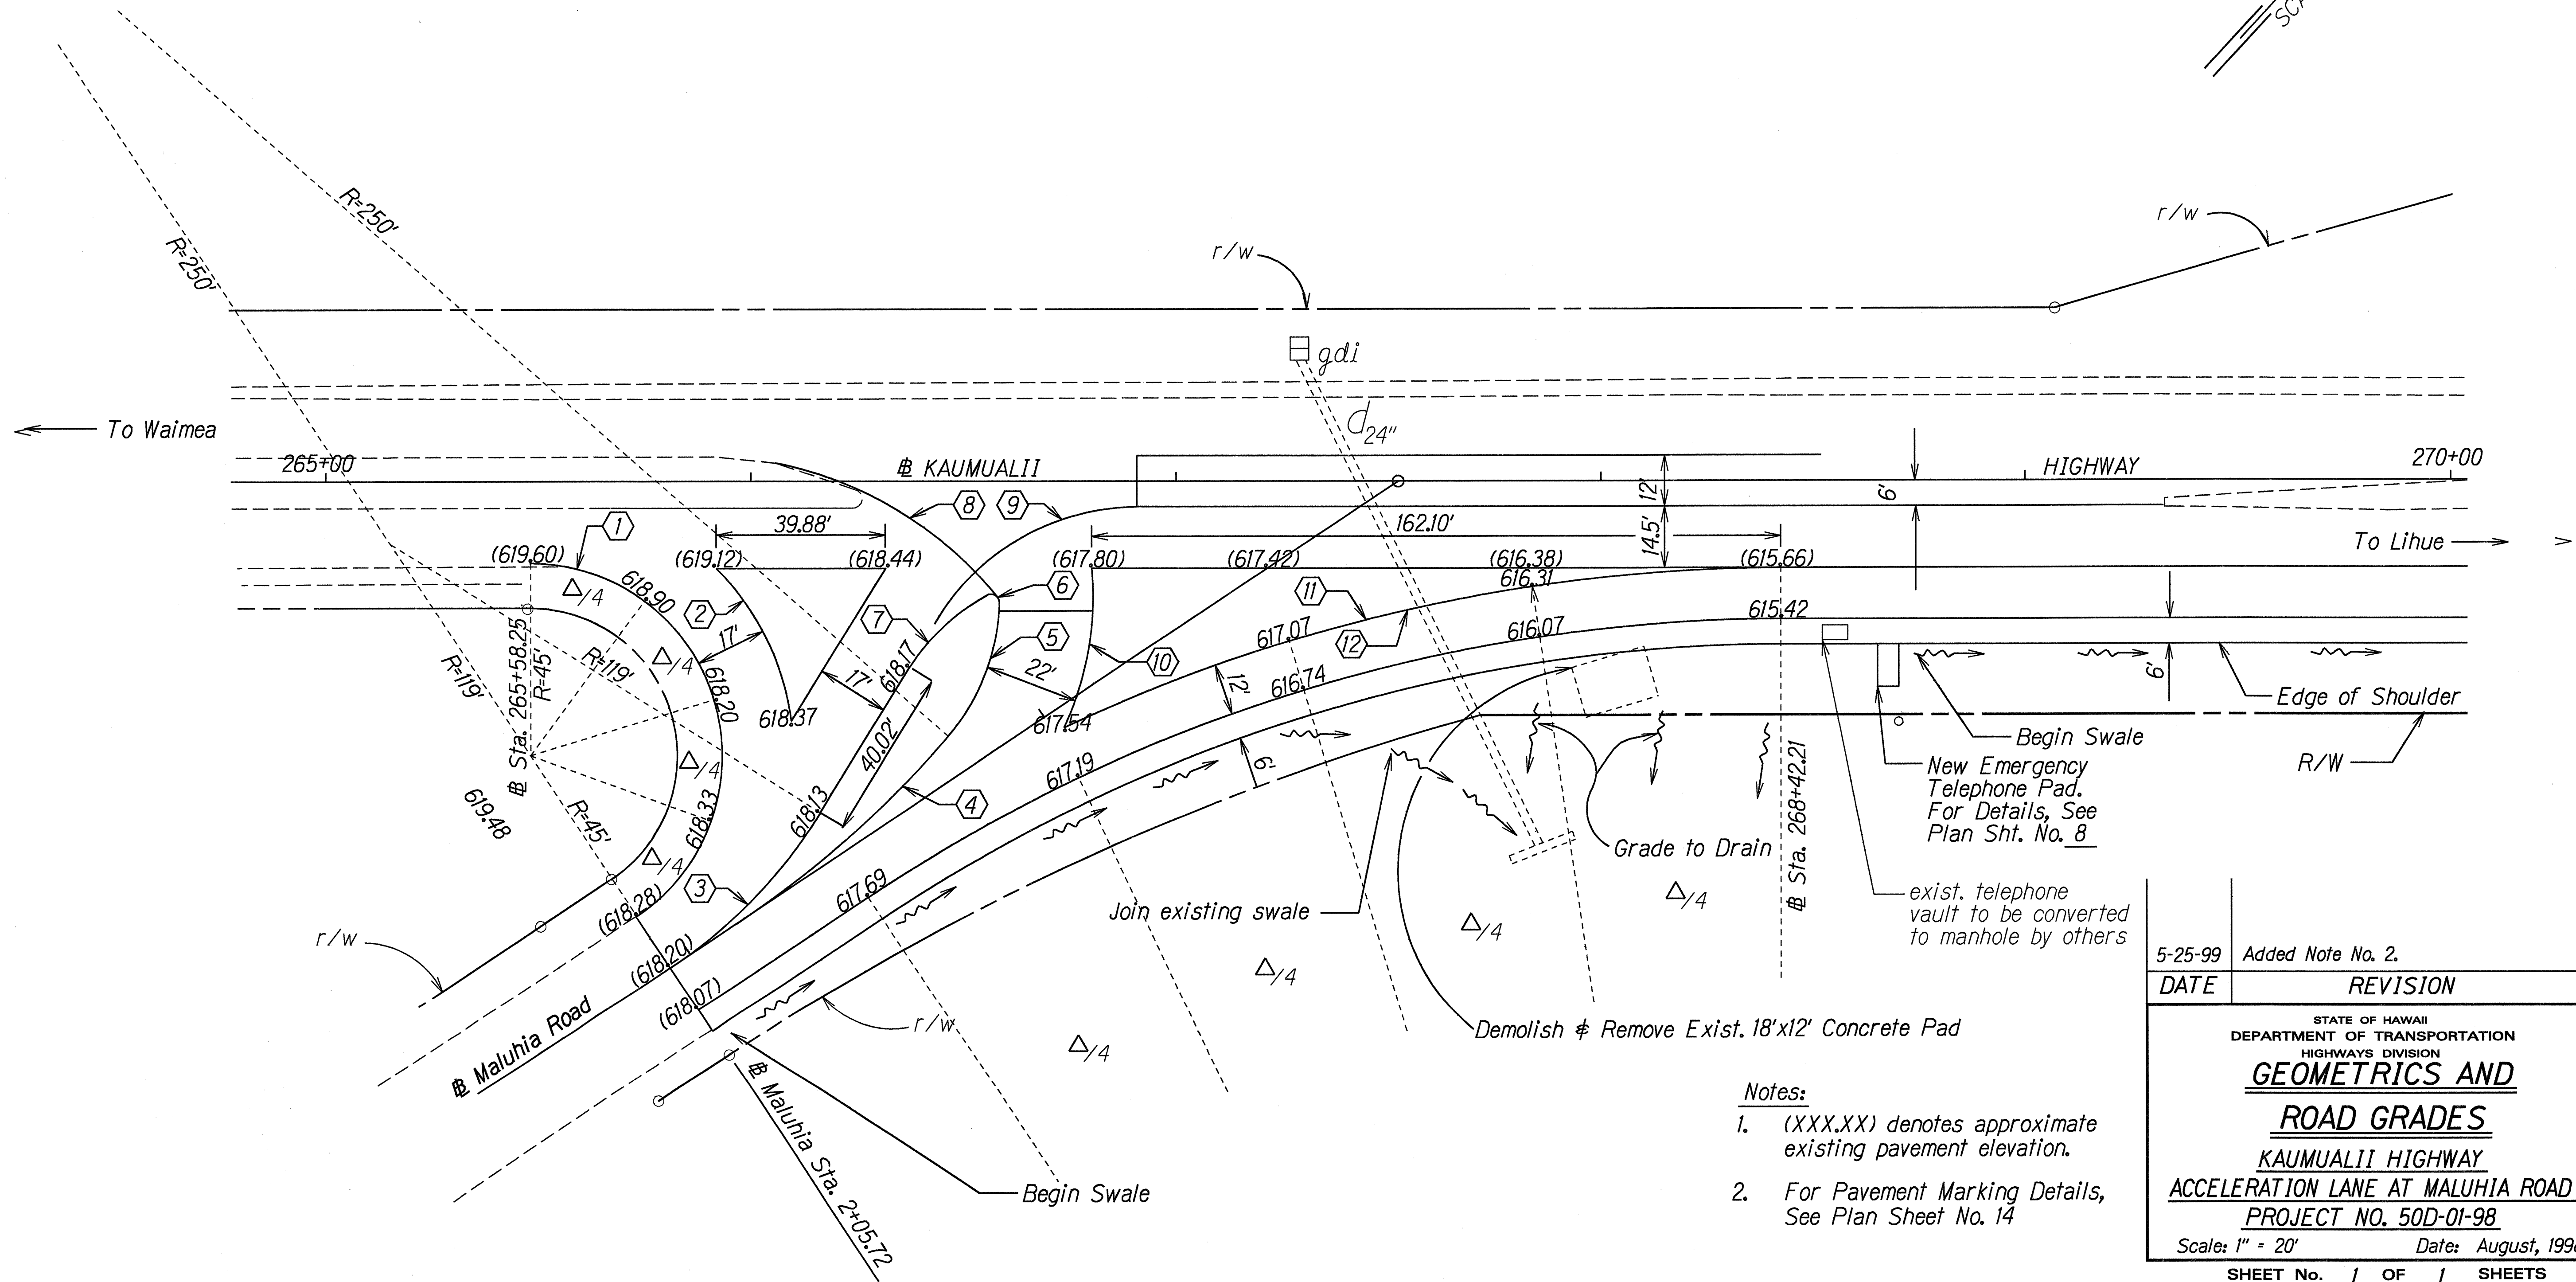

ORIGINAL PLAN	DATE
SURVEY PLOTTED BY	8-26-98
DRAWN BY	
DESIGNED BY	
CHECKED BY	

- Notes:
- (XXX.XX) denotes approximate existing pavement elevation.
 - For Pavement Marking Details, See Plan Sheet No. 14

5-25-99	Added Note No. 2.
DATE	REVISION

STATE OF HAWAII
DEPARTMENT OF TRANSPORTATION
HIGHWAYS DIVISION
**GEOMETRICS AND
ROAD GRADES**
KAUMUALII HIGHWAY
ACCELERATION LANE AT MALUHIA ROAD
PROJECT NO. 50D-01-98
Scale: 1" = 20' Date: August, 1998
SHEET No. 1 OF 1 SHEETS