


FED. ROAD DIST. NO.	STATE	PROJ. NO.	FISCAL YEAR	SHEET NO.	TOTAL SHEETS
HAWAII	HAW.	STP-050-1(21)	1999	16	17


LEGEND

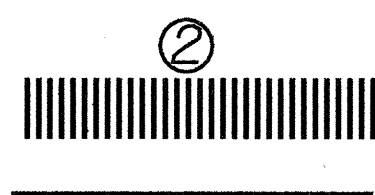

Crosswalk and Stop Line. All Stop Lines shall be 10'-0" from Crosswalk unless otherwise noted. The circled number indicates the number of lanes for payment (Tape, Type III or Thermoplastic Extrusion)

NOTES

1. Layout of crosswalks and striping shall be done by the Contractor and approved by the Engineer prior to any installation work.
2. Existing crosswalks not incorporated in the final traffic pattern shall be removed as directed by the Engineer. Costs shall be incidental to the various pavement marking items.
3. Final locations of all signs shall be approved by the Engineer prior to any installation work.
4. All pavement striping shall be as noted on the legend or plans.
5. All preformed pavement marking tapes over existing pavement shall be applied with an approved primer as recommended by the tape manufacturer and as approved by the Engineer. The primer shall be allowed to dry to the tacky stage prior to tape application.
6. All sign panels shall conform to Section 621 of Special Provisions and the latest editions and amendments of the following FHWA publications:
 - a. "Manual on Uniform Traffic Control Devices for Street and Highways"(MUTCD)
 - b. "Standard Highway Signs"
 - c. "Standard Alphabets for Highway Signs"
7. The Contractor shall erect at the beginning of the project and at the end of the project advance construction warning signs placed as indicated hereon or as directed by the Engineer for the duration of the highway project and shall be maintained by the contractor. These signs shall be placed in addition to the required traffic control signs called for in Section 645-Traffic Control. The advance construction warning signs shall be new and become the property of the State. the Contractor shall remove, clean, and deliver the signs and posts to the Kauai District Baseyard , in Kapaa, upon completion of the project.

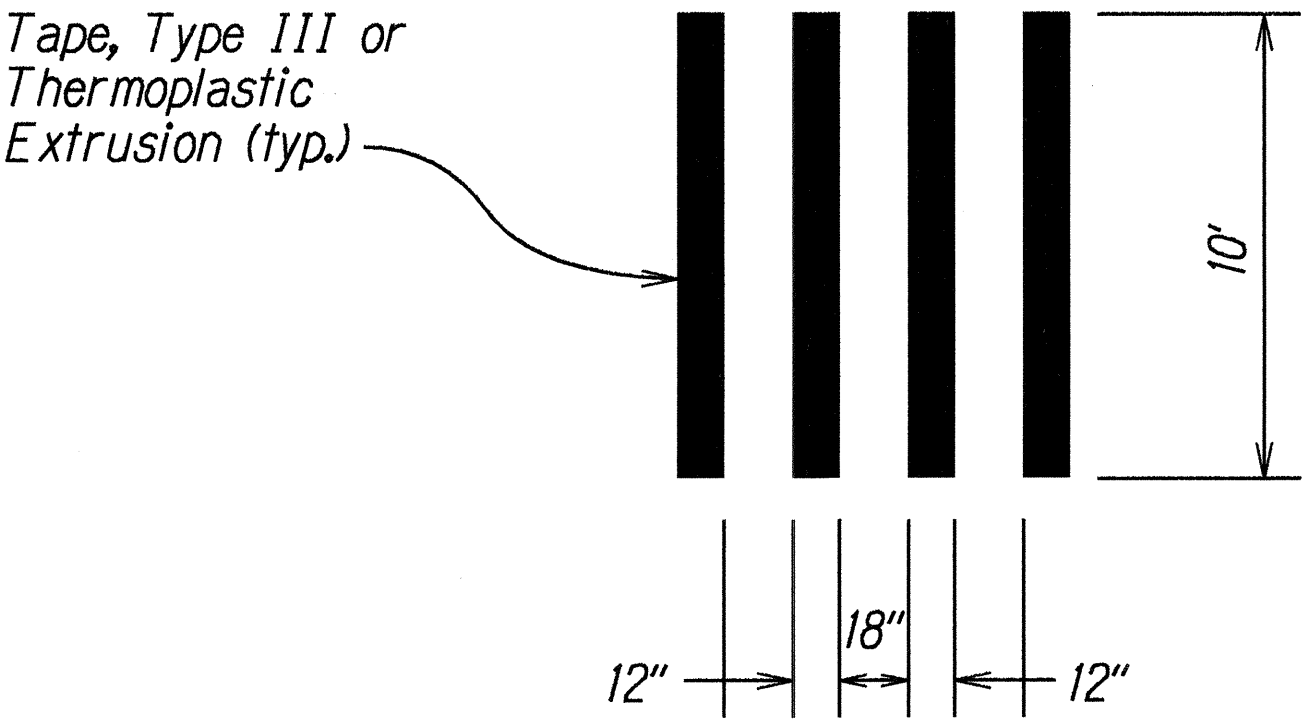

TYPICAL CROSSWALK DETAIL
NTS

STATE OF HAWAII
DEPARTMENT OF TRANSPORTATION
HIGHWAYS DIVISION
TRAFFIC MARKING LEGEND,
DETAILS & NOTES
Kaunualii Highway Pedestrian
Accessible Route Improvements,
Waimea Town
FEDERAL AID PROJECT NO. STP-050-1(21)
Scale: None Date: MARCH, 1998
SHEET No. 1 OF 1 SHEETS

ORIGINAL PLAN	SURVEY PLOTTED BY	DATE
NOTE BOOK	DRAWN BY	X
THW/peida	DESIGNED BY	
THW/bmuktle	CHECKED BY	

bkmuktle