


FED. ROAD DIST. NO.	STATE	PROJ. NO.	FISCAL YEAR	SHEET NO.	TOTAL SHEETS
HAWAII	HAW.	50C-01-00M	2000	8	24

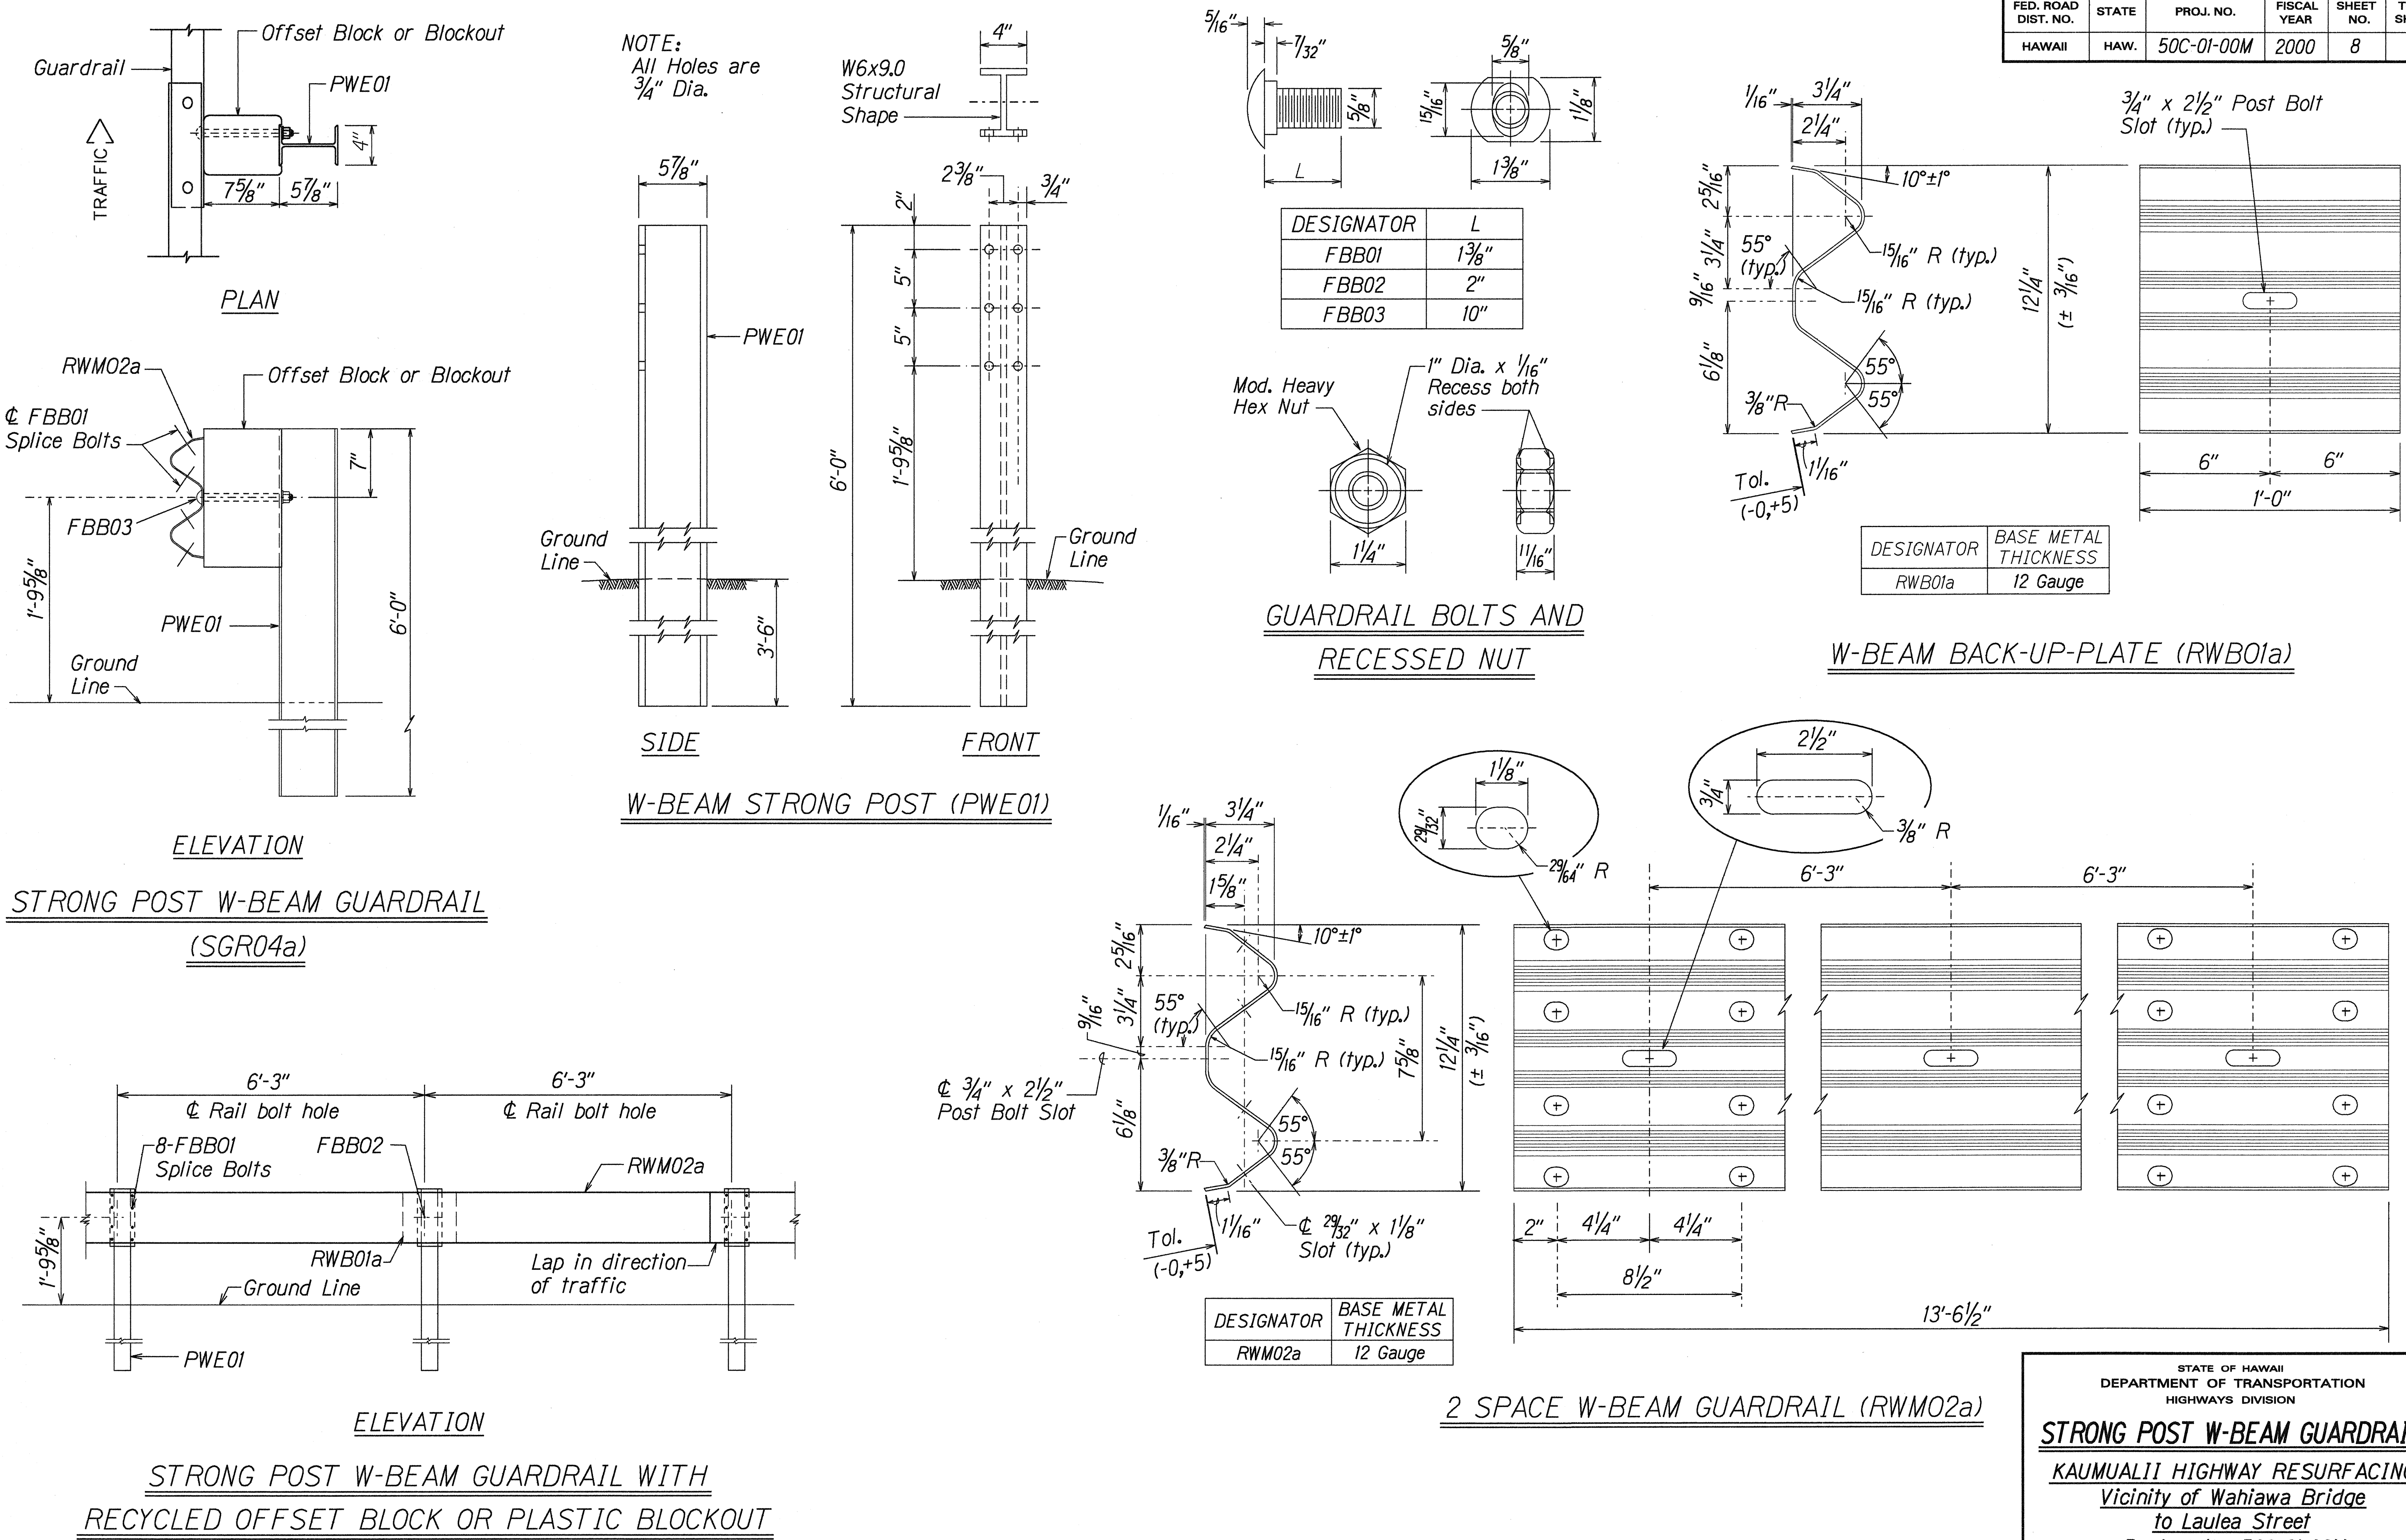

ORIGINAL PLAN	DATE 4-7-00
SURVEY PLOTTED BY	
DRAWN BY E. Reyes	
DESIGNED BY E. Reyes	
CHECKED BY	
NOTED BY	
INVESTIGATED BY	
REVISIONS	

STATE OF HAWAII
DEPARTMENT OF TRANSPORTATION
HIGHWAYS DIVISION

STRONG POST W-BEAM GUARDRAIL

KAUMUALII HIGHWAY RESURFACING

Vicinity of Wahiawa Bridge

to Laulea Street

Project No. 50C-01-00M

Not to Scale
Date: April, 2000

SHEET No. 1 OF 1 SHEETS