


FED. ROAD DIST. NO.	STATE	FED. AID PROJ. NO.	FISCAL YEAR	SHEET NO.	TOTAL SHEETS
HAWAII	HAW.	STP-050-1(25)	2003	10	30

Sta. 326+93± to # Sta. 327+68± Lt.
Remove 75 LF Guardrail and Steel Posts
Including Rubrail, M.E.L.T. Terminal End
and Bridge Terminal Connector
Install 25 LF Guardrail

Sta. 328+47± to # Sta. 329+22± Lt.
Remove 75 LF Guardrail and Steel Posts
Including Rubrail, M.E.L.T. Terminal End
and Bridge Terminal Connector

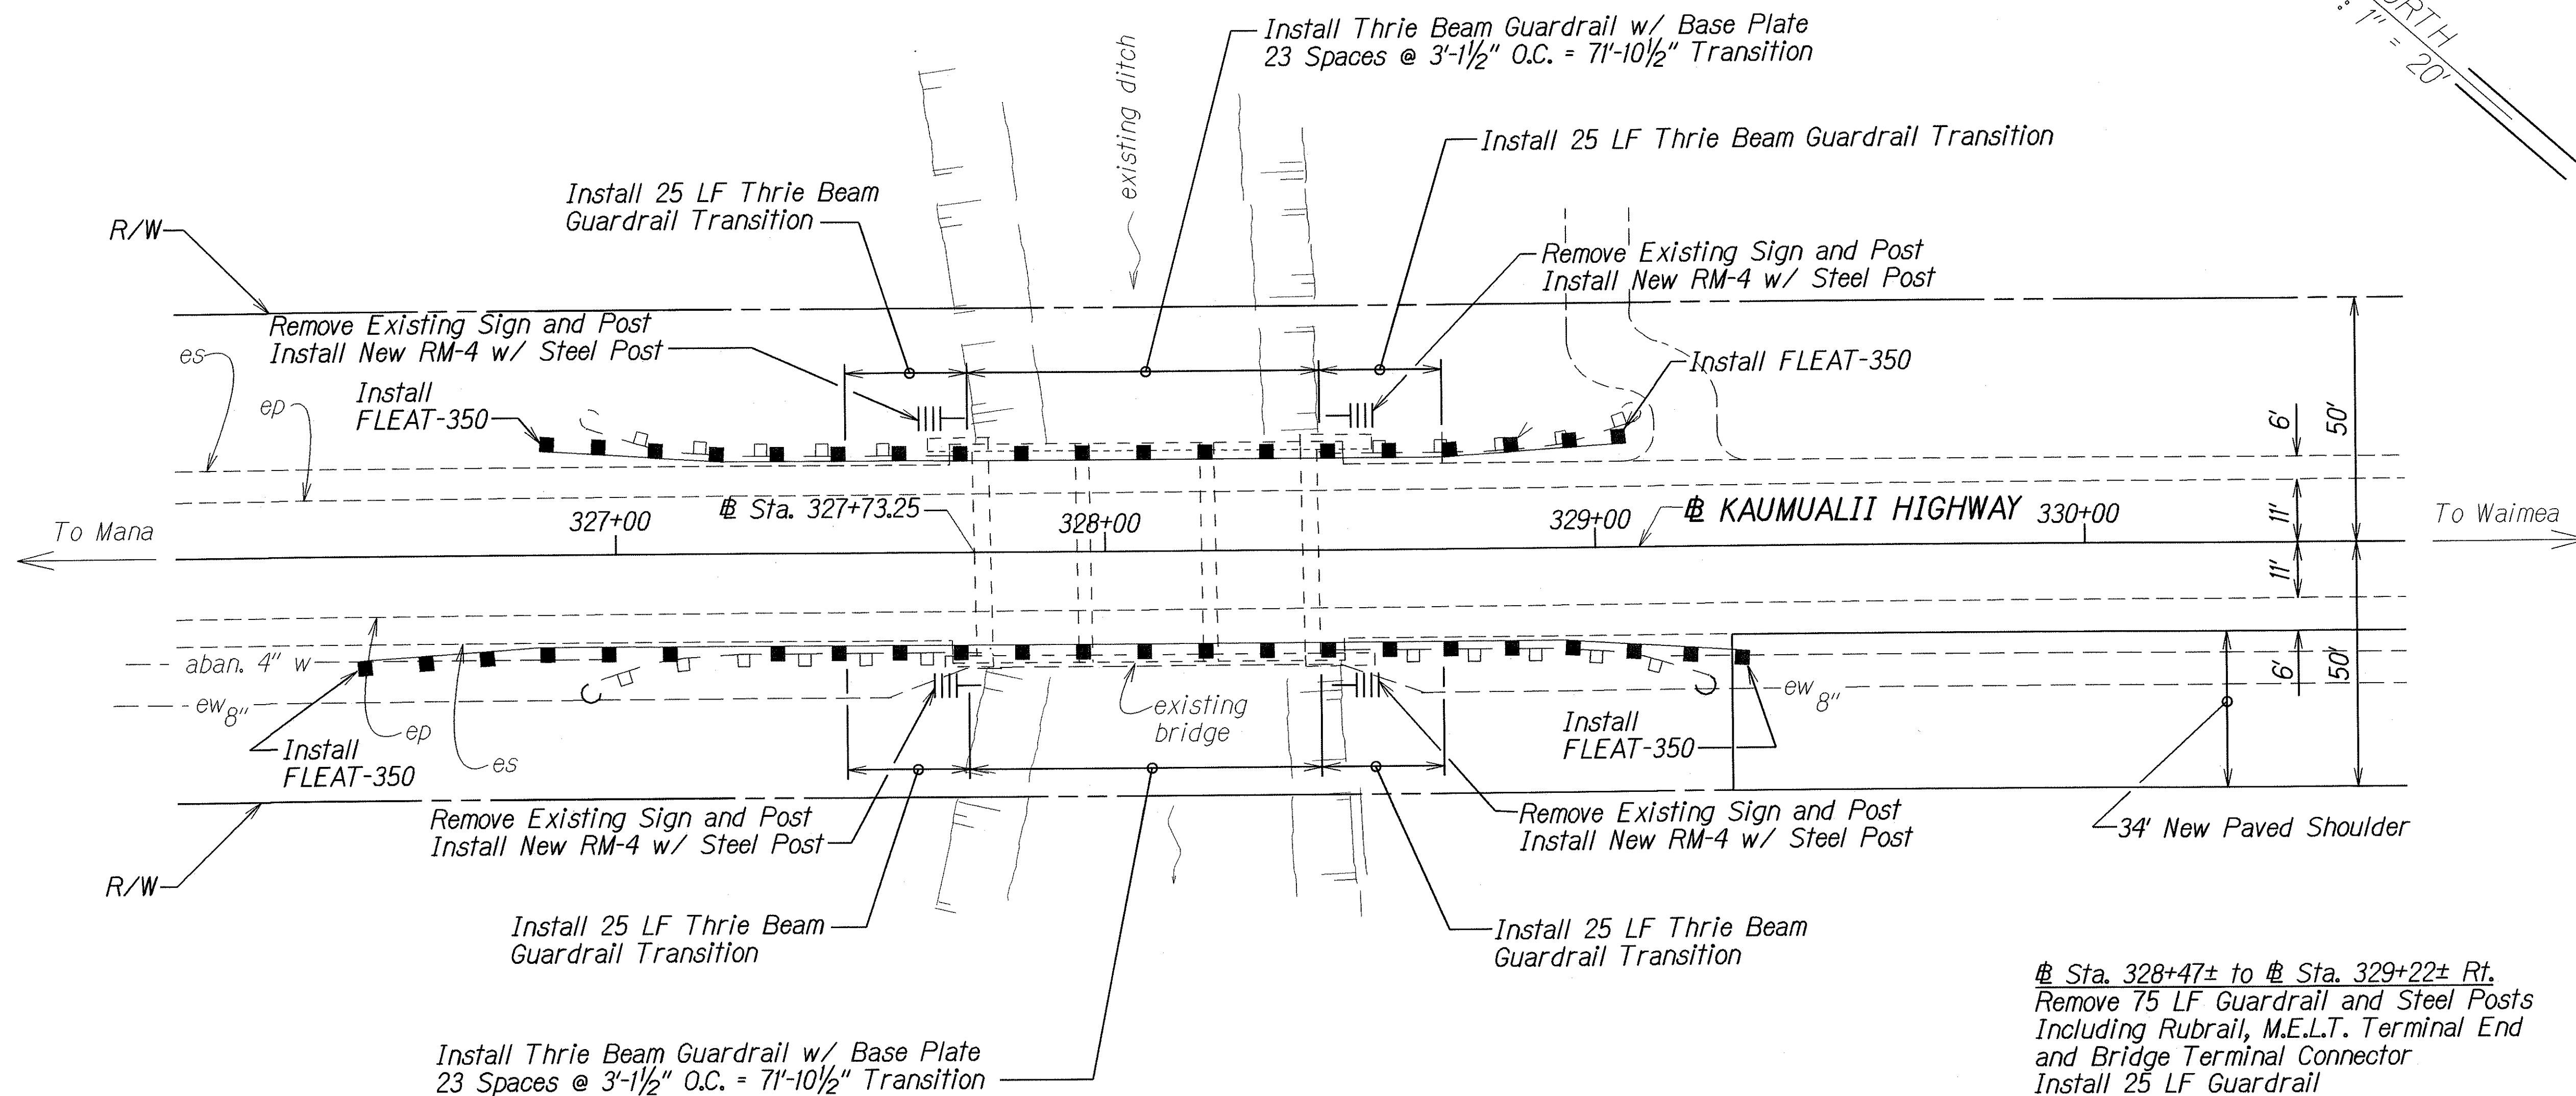

Install Thrie Beam Guardrail w/ Base Plate
23 Spaces @ 3'-1 1/2" O.C. = 71'-10 1/2" Transition

Sta. 328+47± to # Sta. 329+22± Rt.
Remove 75 LF Guardrail and Steel Posts
Including Rubrail, M.E.L.T. Terminal End
and Bridge Terminal Connector
Install 25 LF Guardrail

Sta. 326+93± to # Sta. 327+68± Rt.
Remove 75 LF Guardrail and Steel Posts
Including Rubrail, M.E.L.T. Terminal End
and Bridge Terminal Connector
Install 62.5 LF Guardrail

PLAN - BRIDGE NO. 4 (M.P. 27.25±)
1" = 20'

ESTIMATED QUANTITIES

ITEM NO.	DESCRIPTION	UNIT	QUANTITY
202.0430	Removal of Guardrail and Steel Posts	L.F.	300
507.0100	Steel Bridge Railing (Bike Railing)	L.F.	169
606.3130	Guardrail, Strong Post with W-Beam	L.F.	112.5
606.5000	Guardrail, Thrie-Beam (Transition to Bridge Rail)	L.F.	100
606.5002	Guardrail, Thrie Beam With Base Plate	L.F.	144
606.7030	Terminal Section, Type FLEAT-350	Each	4
621.4104	Reflector Marker (RM-4), With Steel Post	Each	4
621.4105	Reflector Marker (RM-5)	Each	4


STATE OF HAWAII
DEPARTMENT OF TRANSPORTATION
HIGHWAYS DIVISION
ROADWAY PLAN
KAUMUALII HIGHWAY
Guardrail and Shoulder Improvements
Hanapepe to Mana
Federal Aid Project No. STP-050-1(25)
Scale: 1"=20' Date: July 2002
SHEET No. 4 OF 13 SHEETS

FED. ROAD DIST. NO.	STATE	FED. AID PROJ. NO.	FISCAL YEAR	SHEET NO.	TOTAL SHEETS
HAWAII	HAW.	STP-050-K(25)	2003	11	30

ESTIMATED QUANTITIES			
ITEM NO.	DESCRIPTION	UNIT	QUANTITY
203.1000	Roadway Excavation	C.Y.	220
304.1110	Aggregate Base	C.Y.	125
401.0500	Asphalt Concrete Pavement, Mix. No. IV	TON	195

CURVE DATA

$\Delta = 31^{\circ}13'$
 $R = 6,012.17'$
 $T = 1,679.57$
 $C = 3,235.27$
 $L_c = 3,275.63$

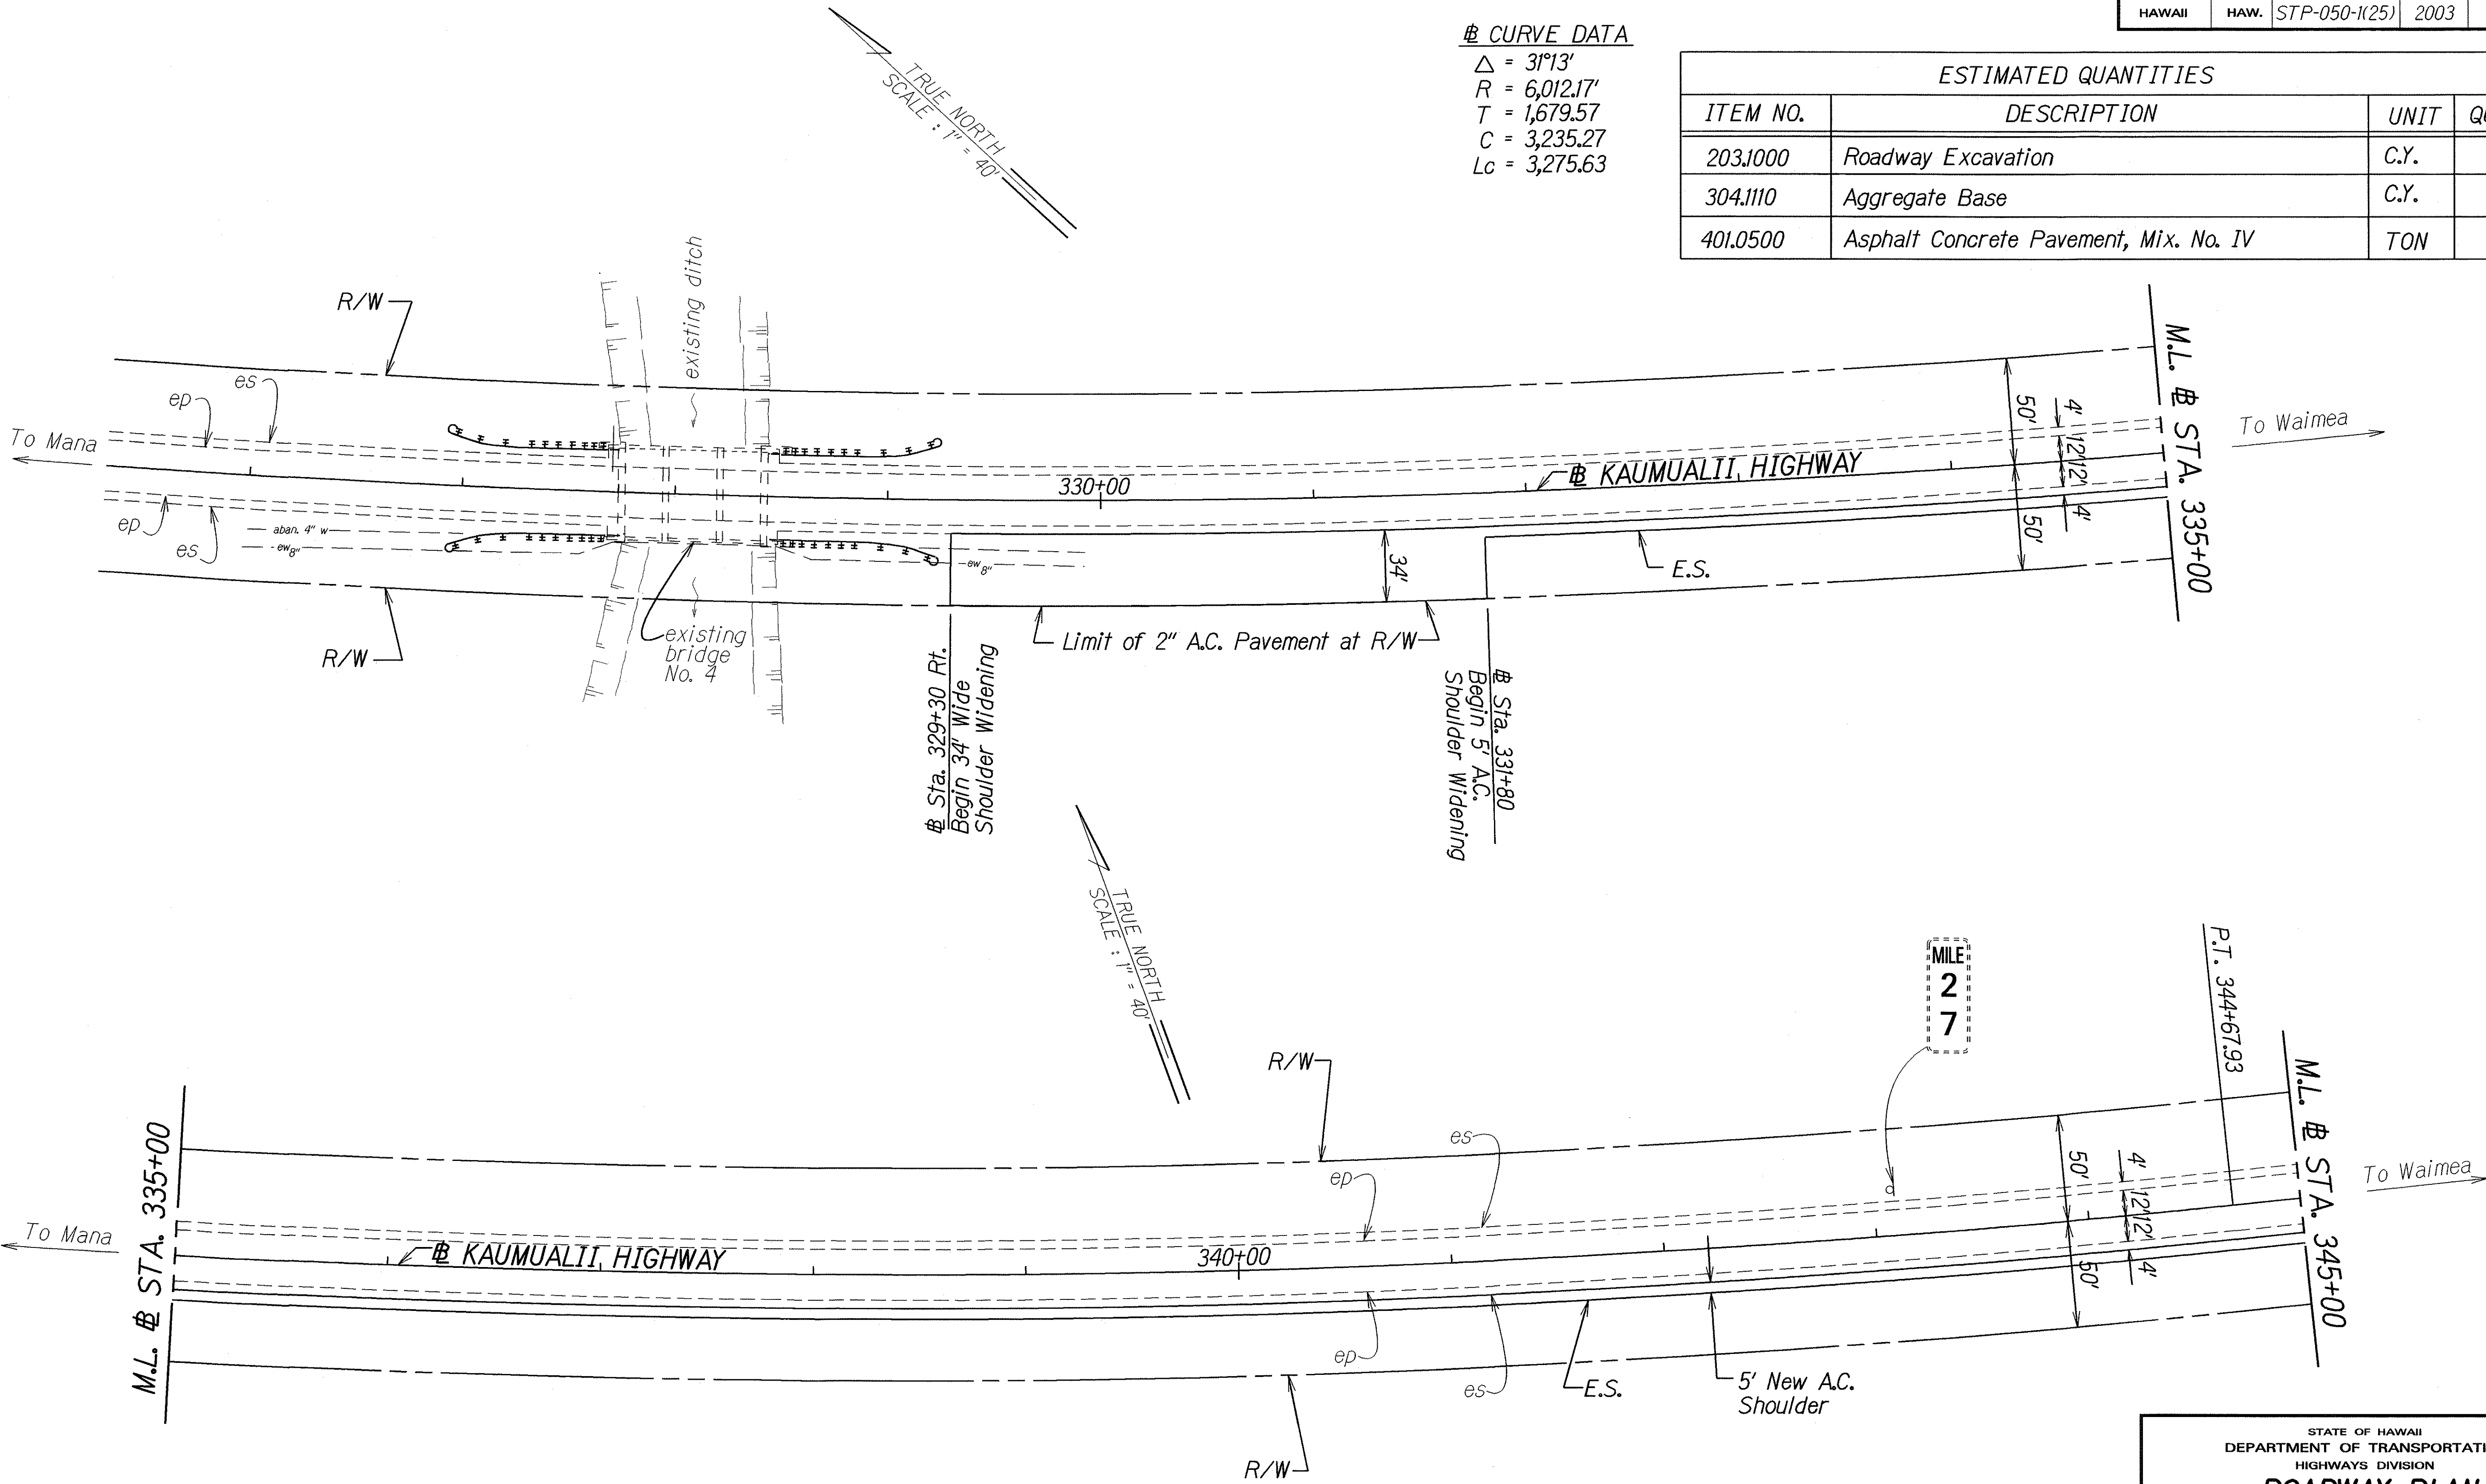

PLAN (M.P. 27.2 TO M.P. 26.9)
Scale: 1"=40'

ORIGINAL PLAN	DATE
SURVEY PLOTTED BY	JULY 2002
DRAWN BY	J. K.
DESIGNED BY	J. K.
CHECKED BY	J. K.
NOTED BY	J. K.
APPROVED BY	J. K.


STATE OF HAWAII
DEPARTMENT OF TRANSPORTATION
HIGHWAYS DIVISION

ROADWAY PLAN
KAUMUALII HIGHWAY
Guardrail and Shoulder Improvements
Hanapepe to Mana
Federal Aid Project No. STP-050-K(25)
Scale: 1"=40' Date: July 2002

SHEET No. 5 OF 13 SHEETS

FED. ROAD DIST. NO.	STATE	FED. AID PROJ. NO.	FISCAL YEAR	SHEET NO.	TOTAL SHEETS
HAWAII	HAW.	STP-050-K(25)	2003	12	30

ESTIMATED QUANTITIES			
ITEM NO.	DESCRIPTION	UNIT	QUANTITY
203.1000	Roadway Excavation	C.Y.	245
304.1110	Aggregate Base	C.Y.	185
401.0500	Asphalt Concrete Pavement, Mix. No. IV	TON	130
621.5200	Regulatory and Warning Signs (Greater Than 10 Sq. Ft.) With Post	Each	2

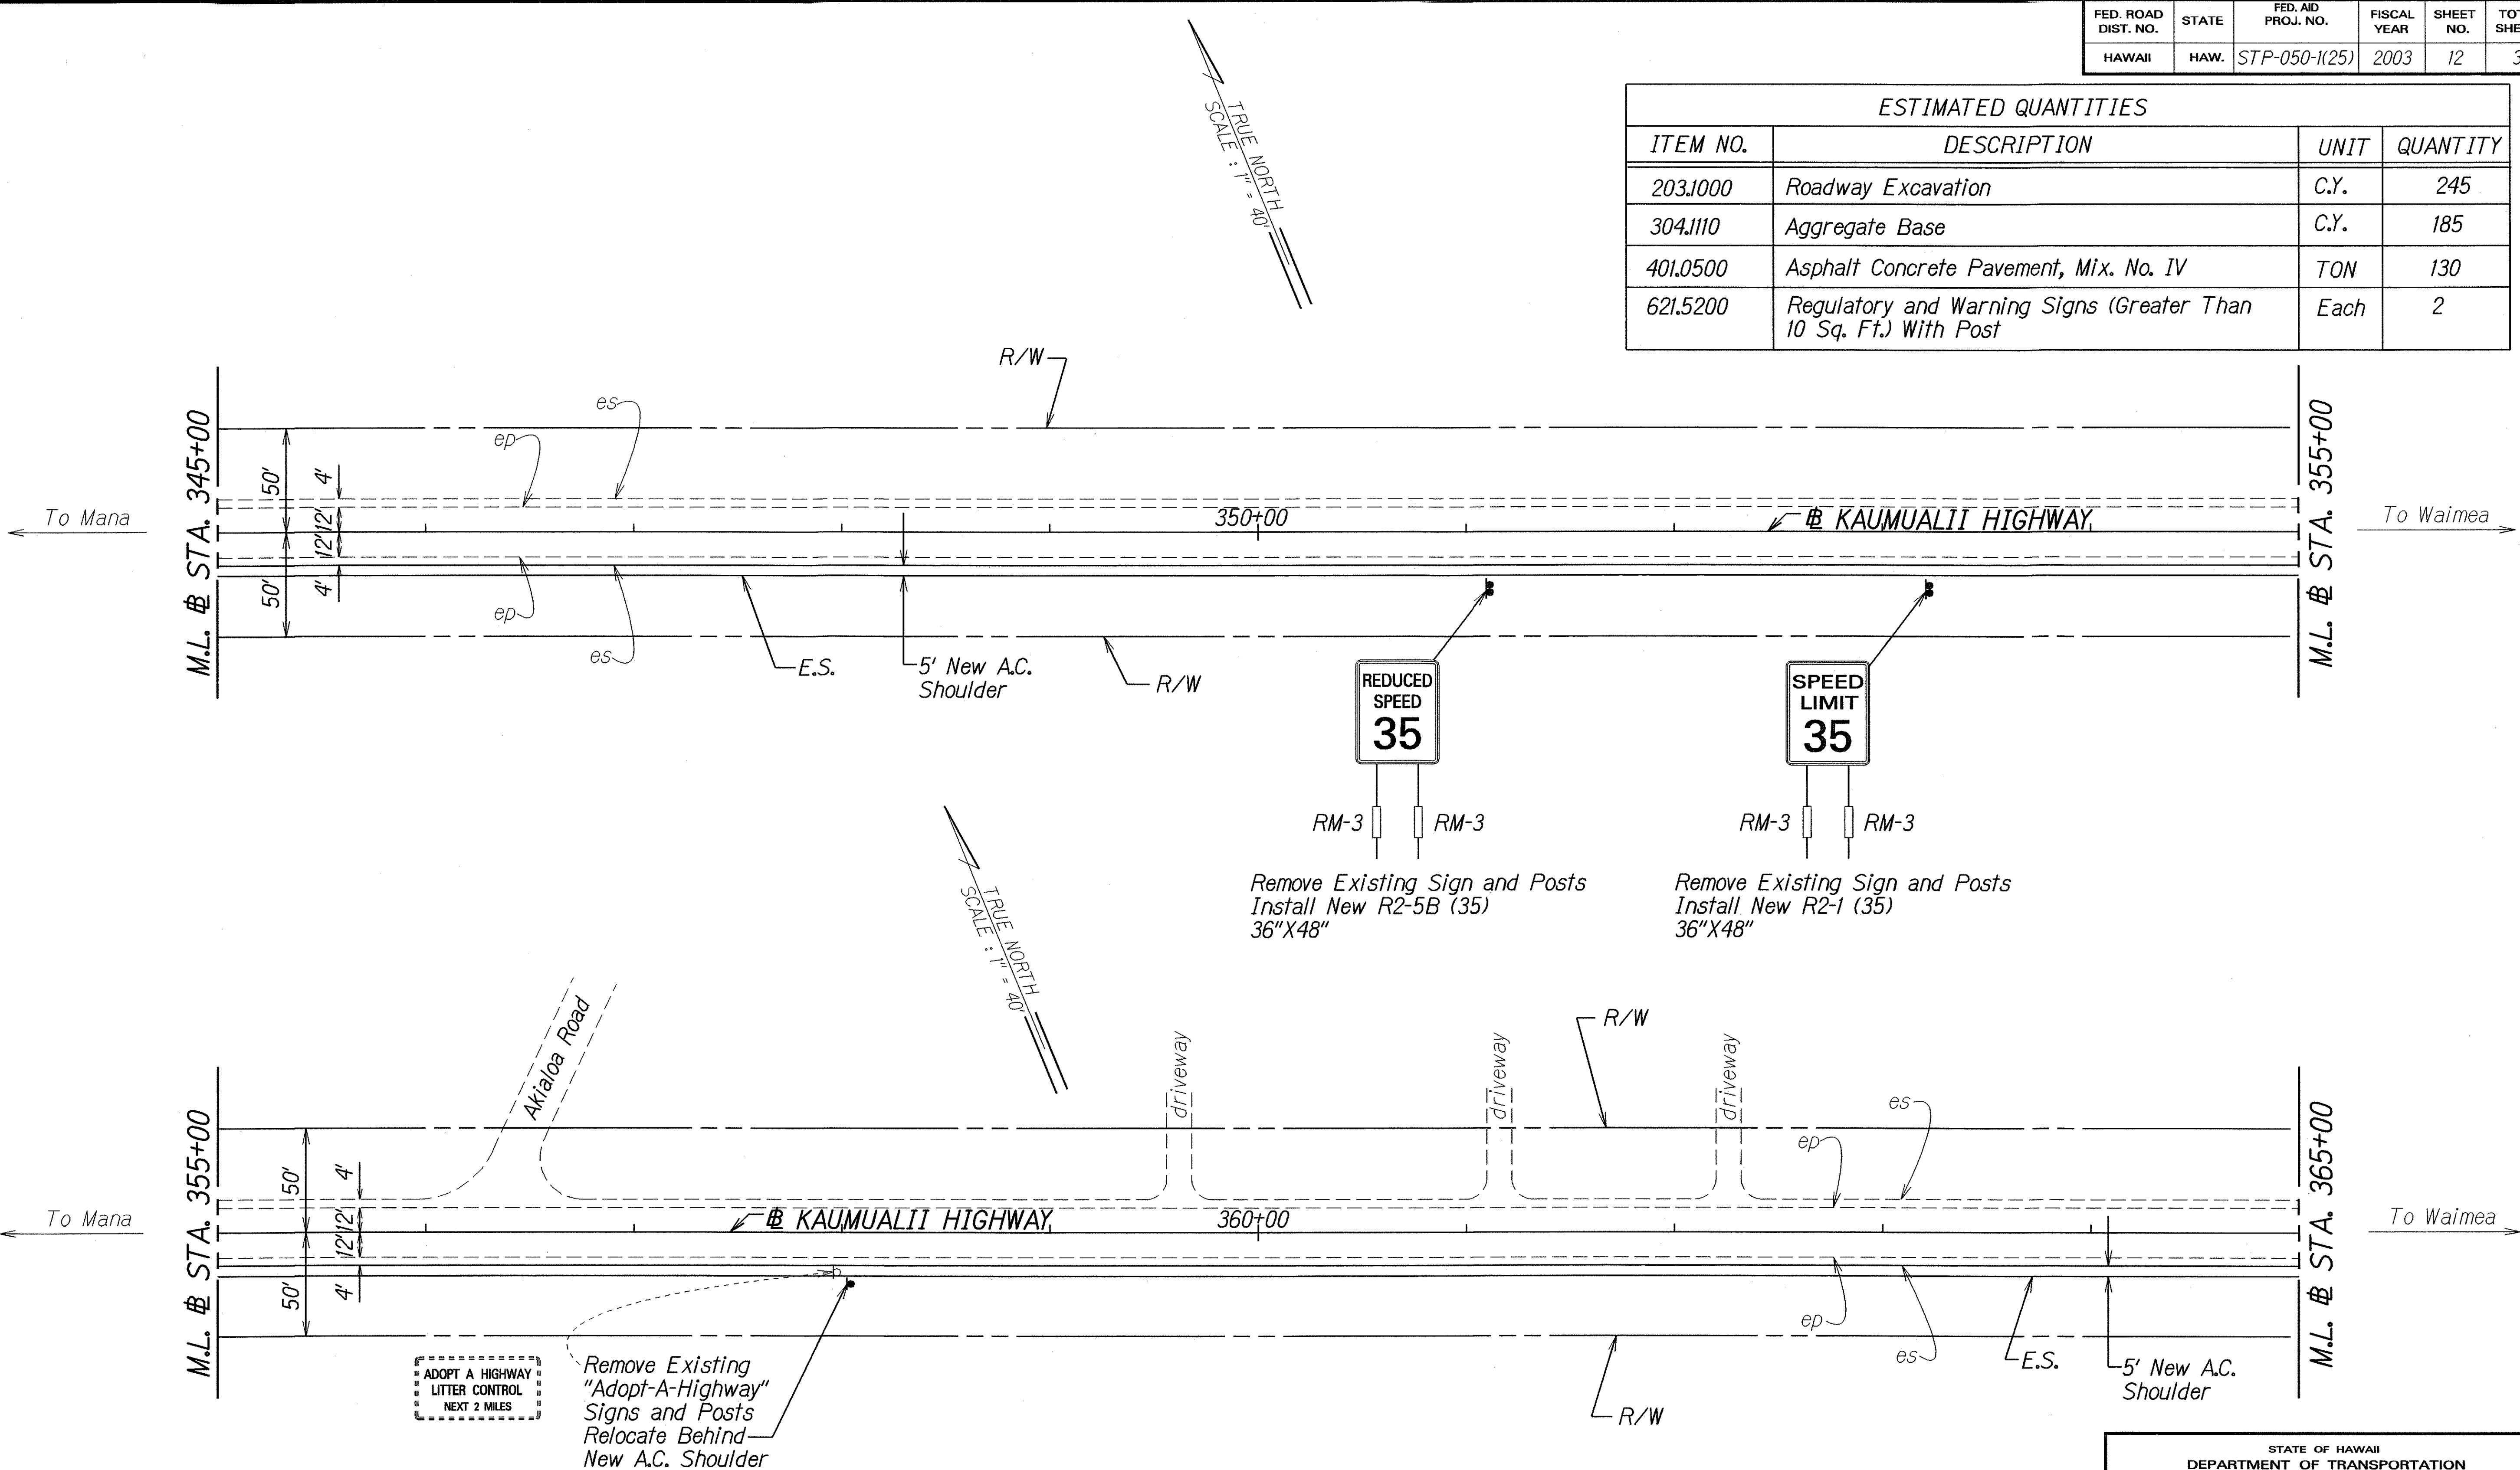

ORIGINAL PLAN	DATE
SURVEY PLOTTED BY	JULY 2002
DRAWN BY	J.L.G.
DESIGNED BY	J. L. GILBERT
NOTED BY	RES. ENGR.
QUANTITIES BY	g/m/m/p/d/c/g
CHECKED BY	

PLAN (M.P. 26.9 to M.P. 26.55)
Scale: 1"=40'


STATE OF HAWAII
DEPARTMENT OF TRANSPORTATION
HIGHWAYS DIVISION

ROADWAY PLAN
KAUMUALII HIGHWAY
Guardrail and Shoulder Improvements
Hanapepe to Mana
Federal Aid Project No. STP-050-K(25)
Scale: 1"=40' Date: July 2002

SHEET No. 6 OF 13 SHEETS

FED. ROAD DIST. NO.	STATE	FED. AID PROJ. NO.	FISCAL YEAR	SHEET NO.	TOTAL SHEETS
HAWAII	HAW.	STP-050-1(25)	2003	13	30

ESTIMATED QUANTITIES			
ITEM NO.	DESCRIPTION	UNIT	QUANTITY
203.1000	Roadway Excavation	C.Y.	245
304.1110	Aggregate Base	C.Y.	185
401.0500	Asphalt Concrete Pavement, Mix. No. IV	TON	130
621.6100	Type A Route Marker Assembly	Each	2
621.6200	Type B Route Marker Assembly	Each	1

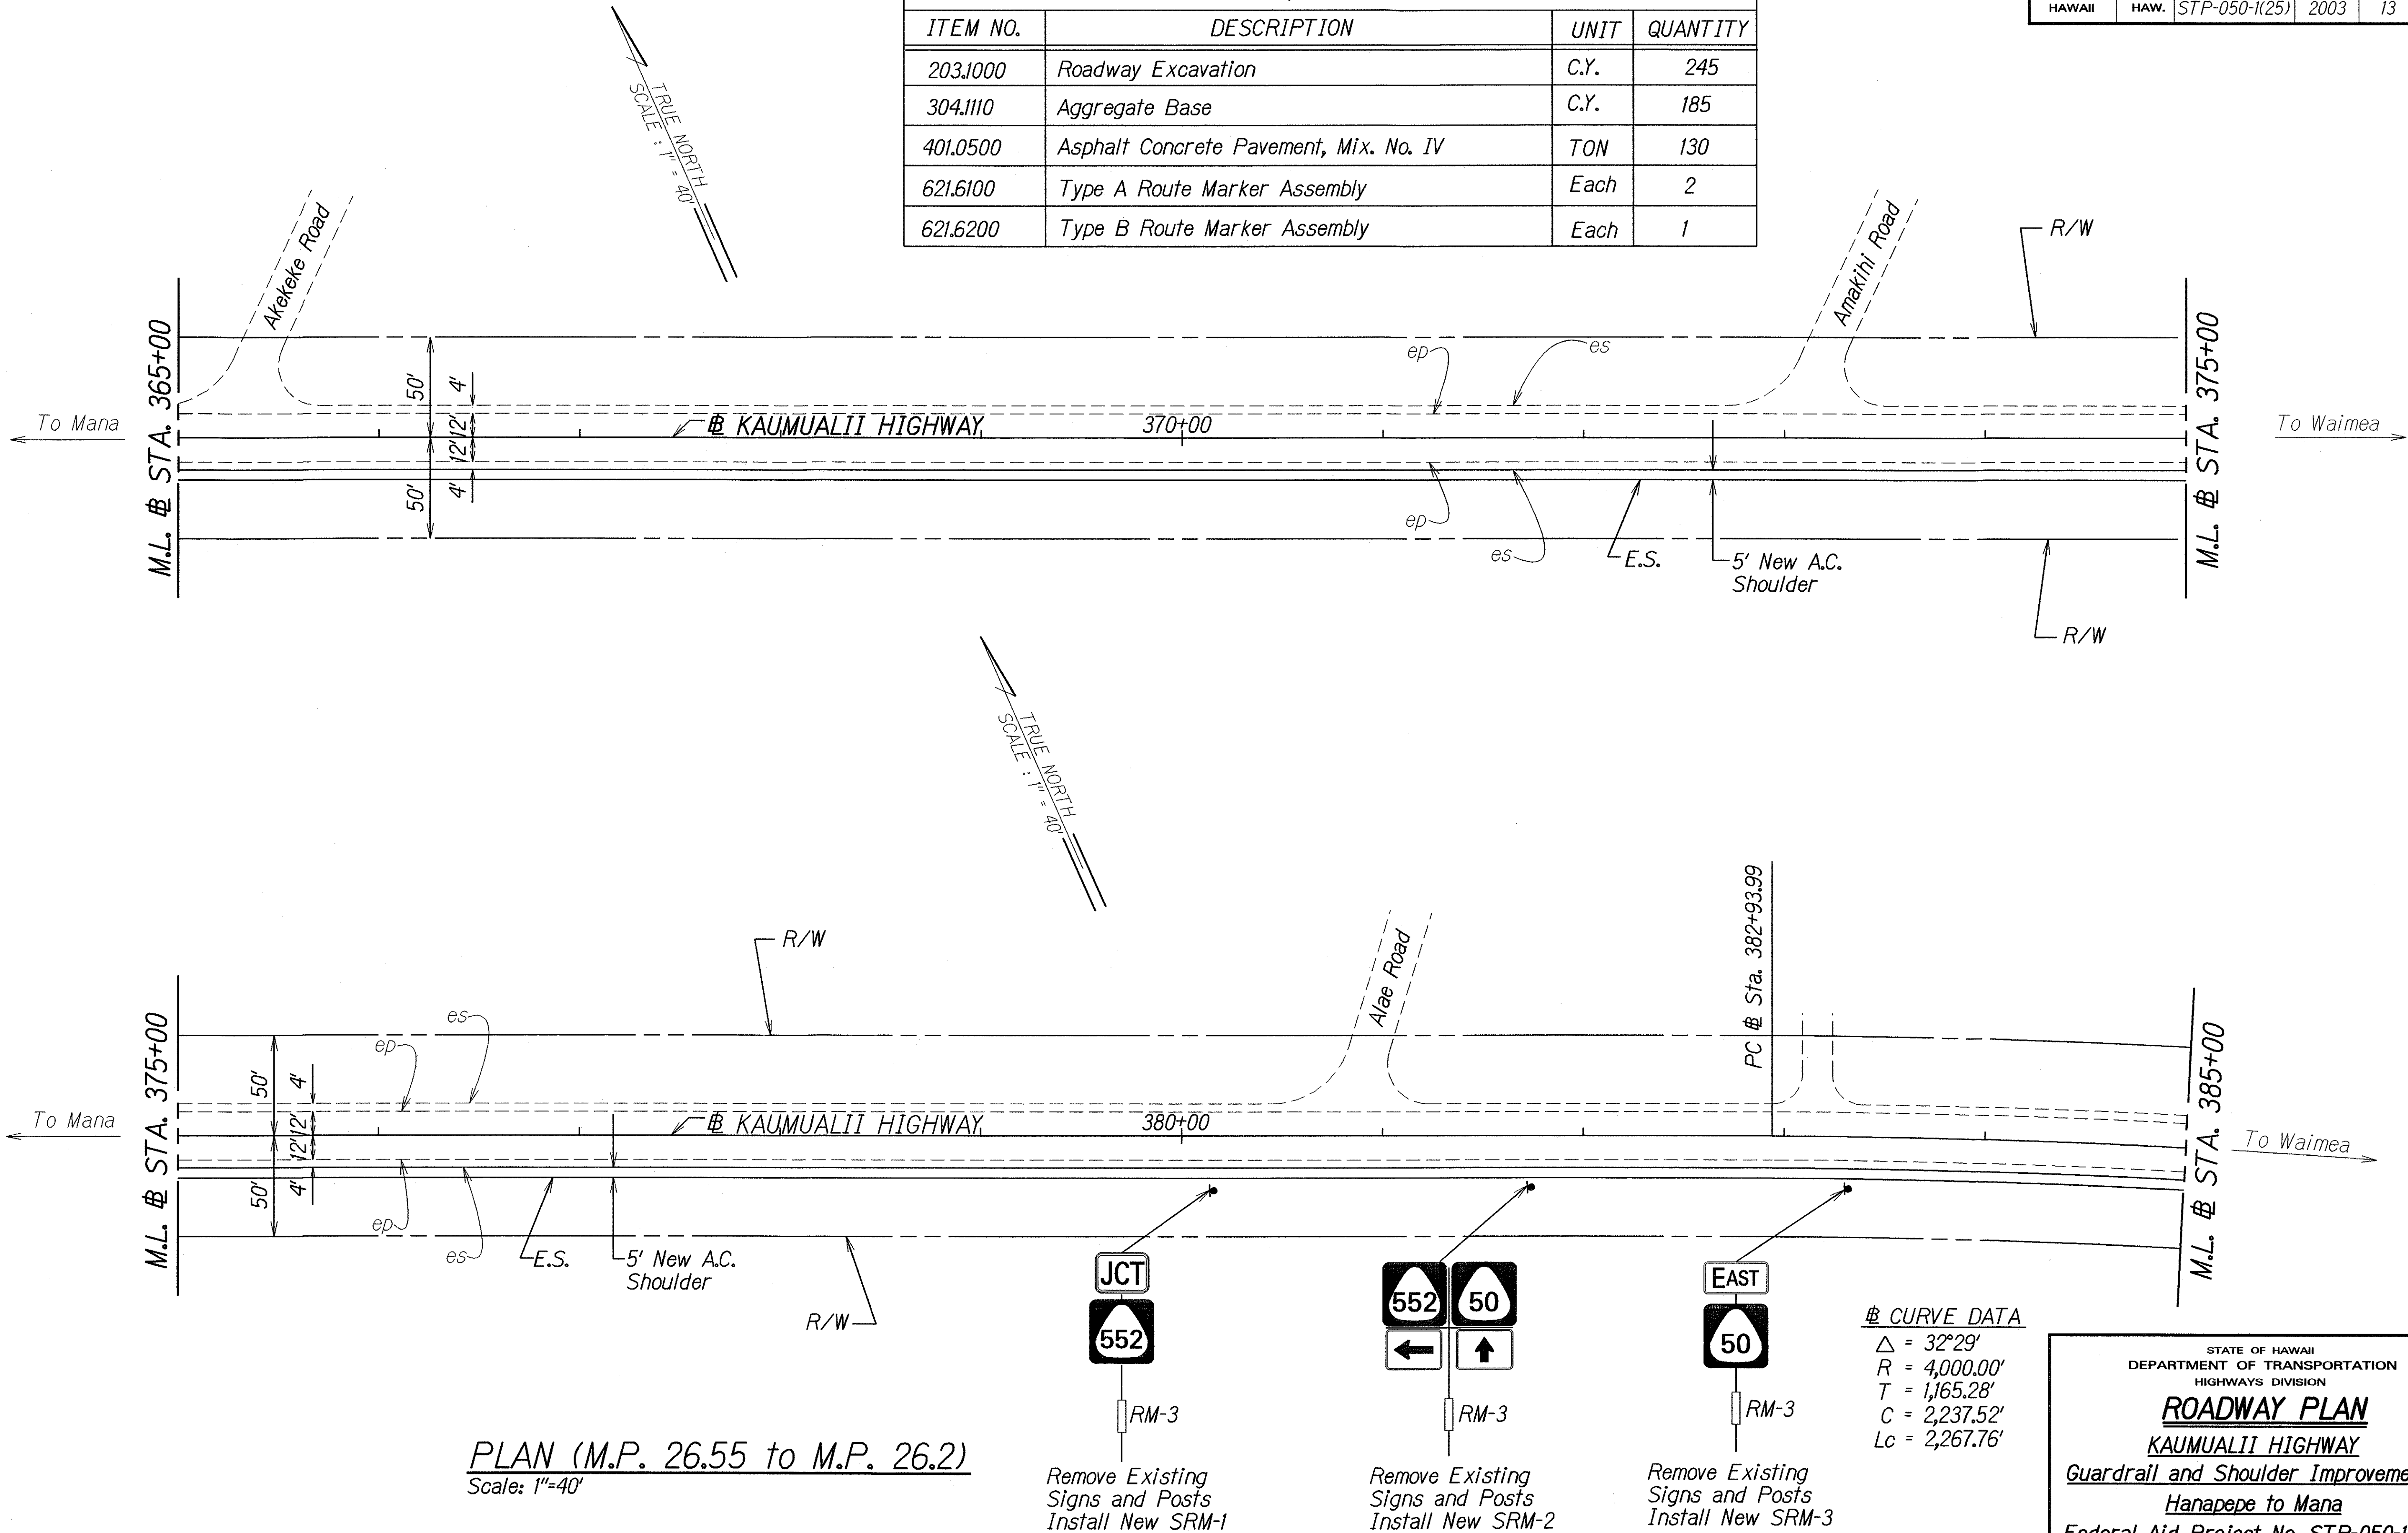

ORIGINAL PLAN	DATE	JUN 2002
DESIGNED BY	TRACED BY	DESIGNED BY
QUANTITIES BY	QUANTITIES BY	QUANTITIES BY
CHECKED BY	CHECKED BY	CHECKED BY


PLAN (M.P. 26.55 to M.P. 26.2)
Scale: 1"=40'

STATE OF HAWAII
DEPARTMENT OF TRANSPORTATION
HIGHWAYS DIVISION

ROADWAY PLAN
KAUMUALII HIGHWAY
Guardrail and Shoulder Improvements
Hanapepe to Mana
Federal Aid Project No. STP-050-1(25)
Scale: 1"=40' Date: July 2002

FED. ROAD DIST. NO.	STATE	FED. AID PROJ. NO.	FISCAL YEAR	SHEET NO.	TOTAL SHEETS
HAWAII	HAW.	STP-050-1(25)	2003	15	30

ESTIMATED QUANTITIES			
ITEM NO.	DESCRIPTION	UNIT	QUANTITY
203.1000	Roadway Excavation	C.Y.	275
304.1110	Aggregate Base	C.Y.	207
401.0500	Asphalt Concrete Pavement, Mix. No. IV	TON	144
621.5100	Regulatory and Warning Signs (10 Sq. Ft. Or Less) With Post	Each	1

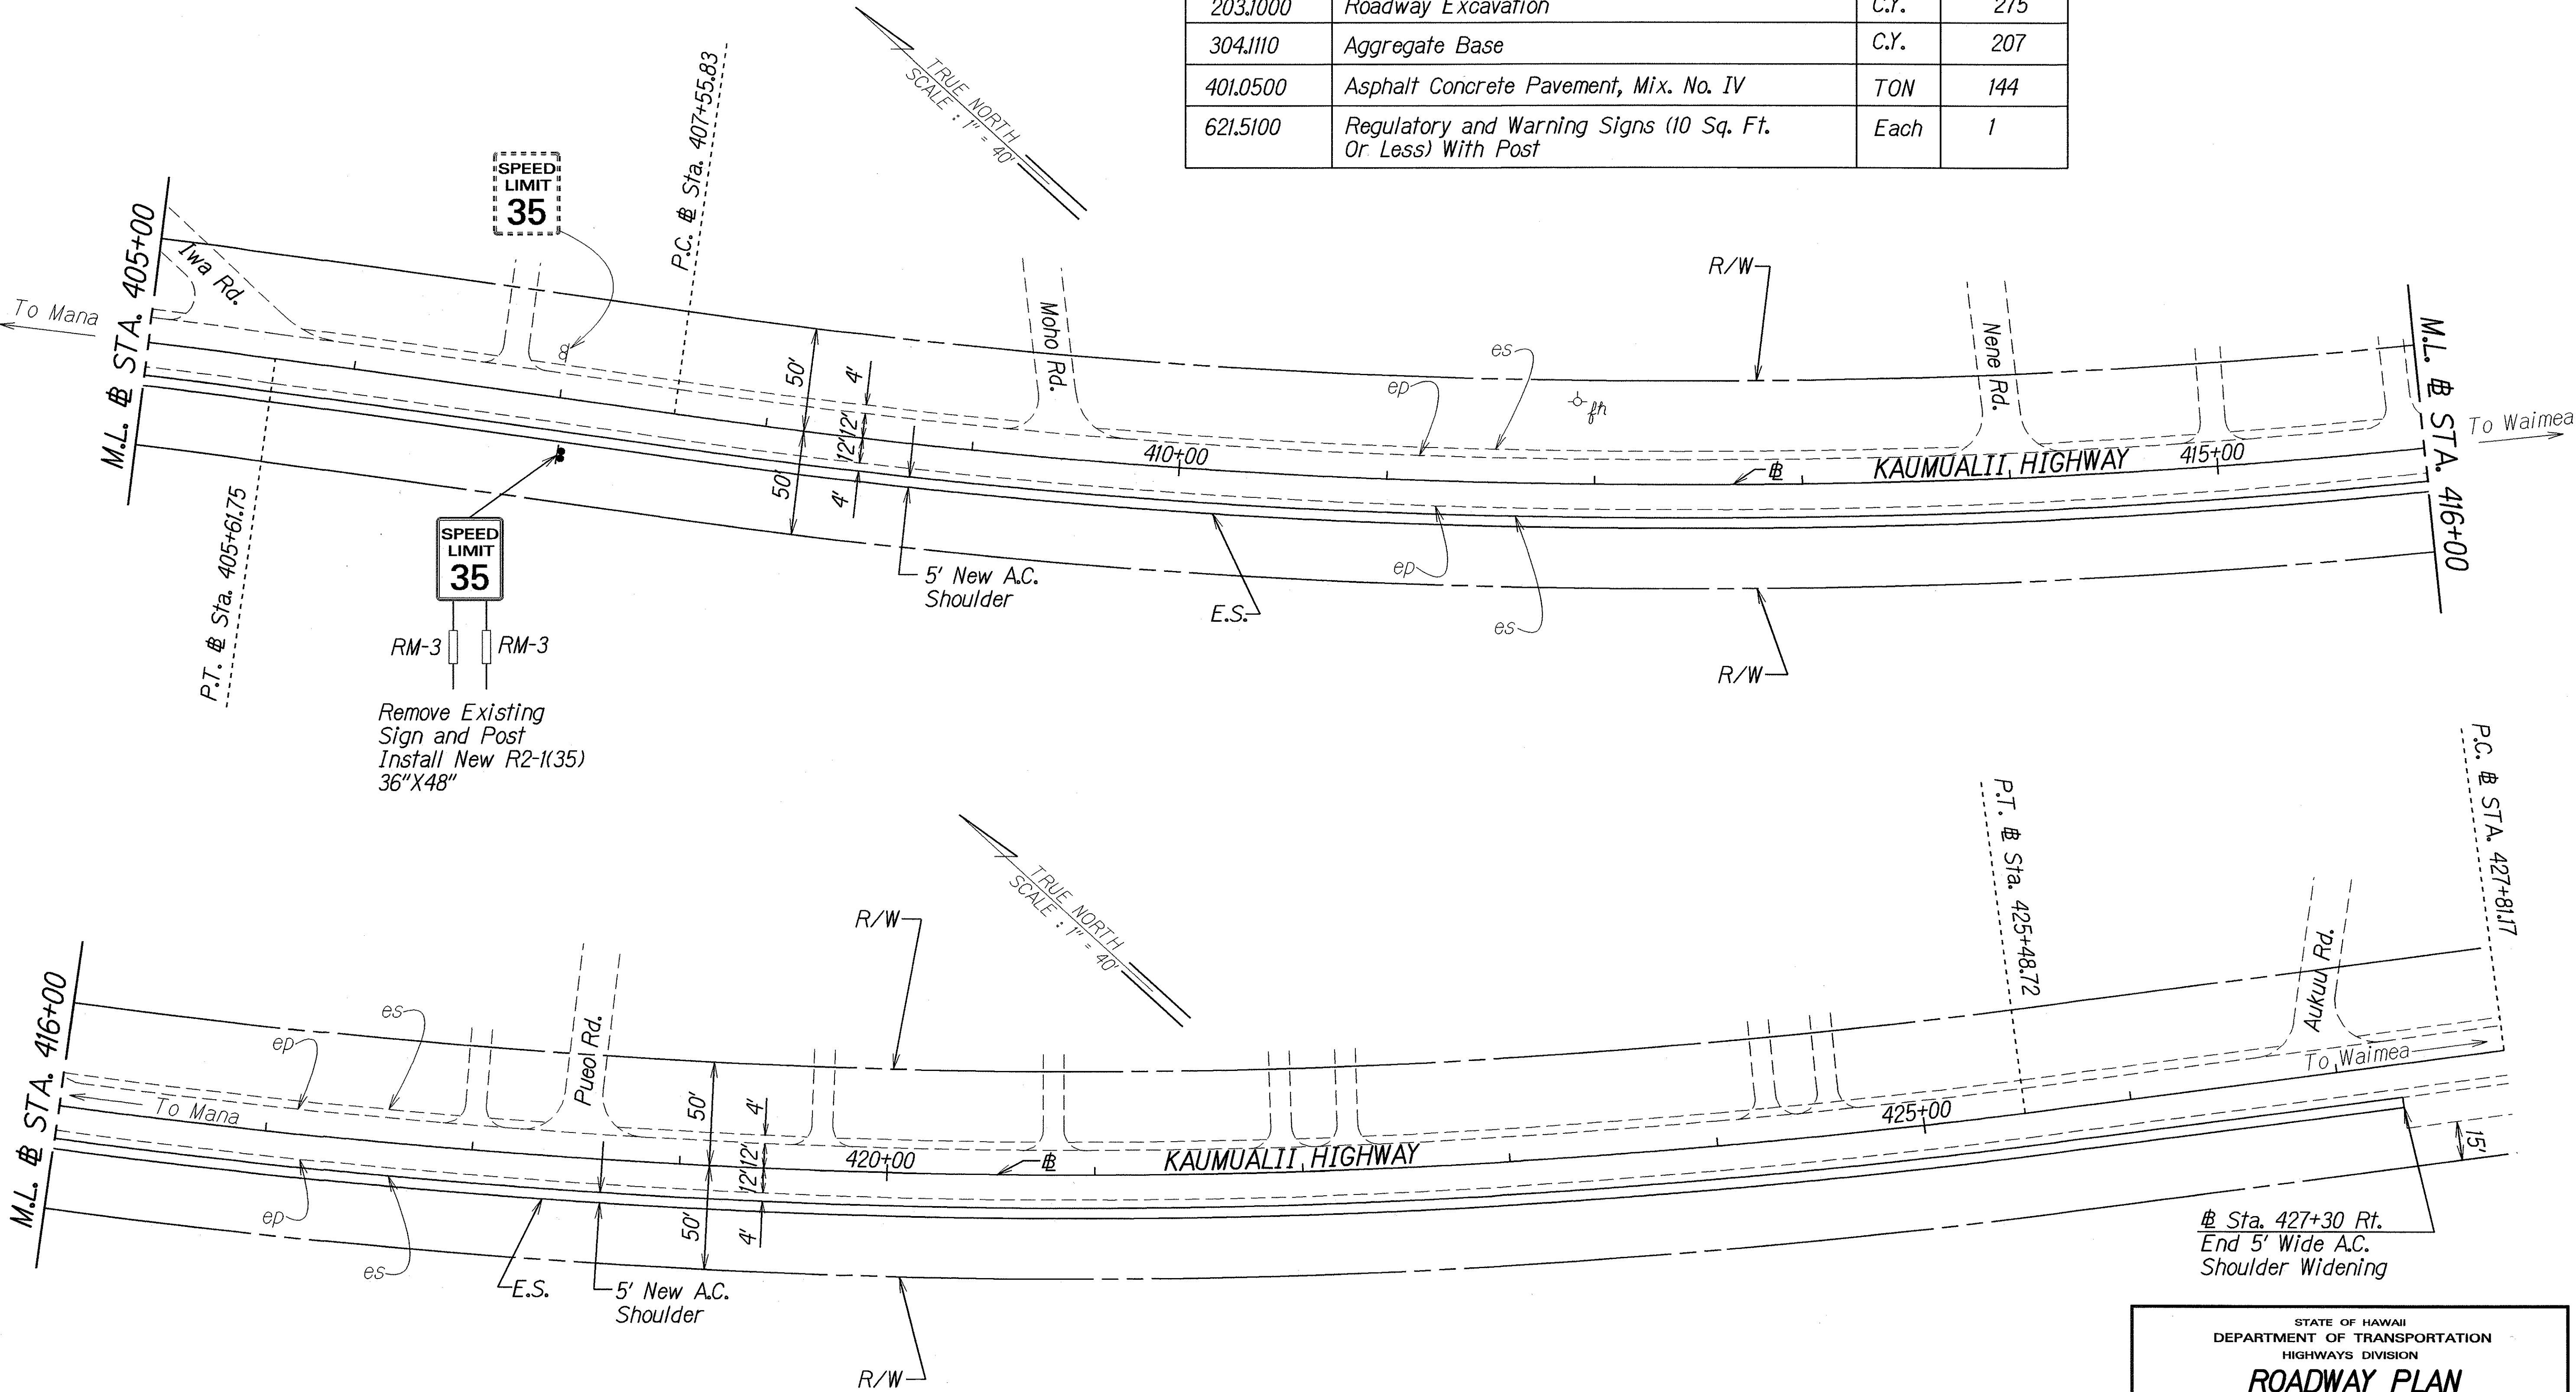

ORIGINAL PLAN	DATE: JUN 2002
DESIGNED BY: J. L. LEE	DRAWN BY: J. L. LEE
CHECKED BY: J. L. LEE	NOTED BY: J. L. LEE
APPROVED BY: J. L. LEE	DATE: JUN 2002

PLAN (M.P. 25.8 to M.P. 25.4)
Scale: 1"=40'


STATE OF HAWAII
DEPARTMENT OF TRANSPORTATION
HIGHWAYS DIVISION

ROADWAY PLAN
KAUMUALII HIGHWAY
Guardrail and Shoulder Improvements
Hanapepe to Mana
Federal Aid Project No. STP-050-1(25)
Scale: 1"=40' Date: July 2002

SHEET No. 9 OF 13 SHEETS

FED. ROAD DIST. NO.	STATE	FED. AID PROJ. NO.	FISCAL YEAR	SHEET NO.	TOTAL SHEETS
HAWAII	HAW.	STP-050-1(25)	2003	17	30

*ESTIMATED QUANTITIES			
ITEM NO.	DESCRIPTION	UNIT	QUANTITY
202.0430	Removal of Guardrail and Steel Posts	L.F.	200
606.3130	Guardrail, Strong Post with W-Beam	L.F.	425
606.7010	Terminal Section, Type 'G' With Rounded End	Each	1
606.7020	Terminal Section, Modified Type 'G' With Rounded End	Each	1
606.7030	Terminal Section, Type FLEAT-350	Each	2
621.4105	Reflector Marker (RM-5)	Each	4

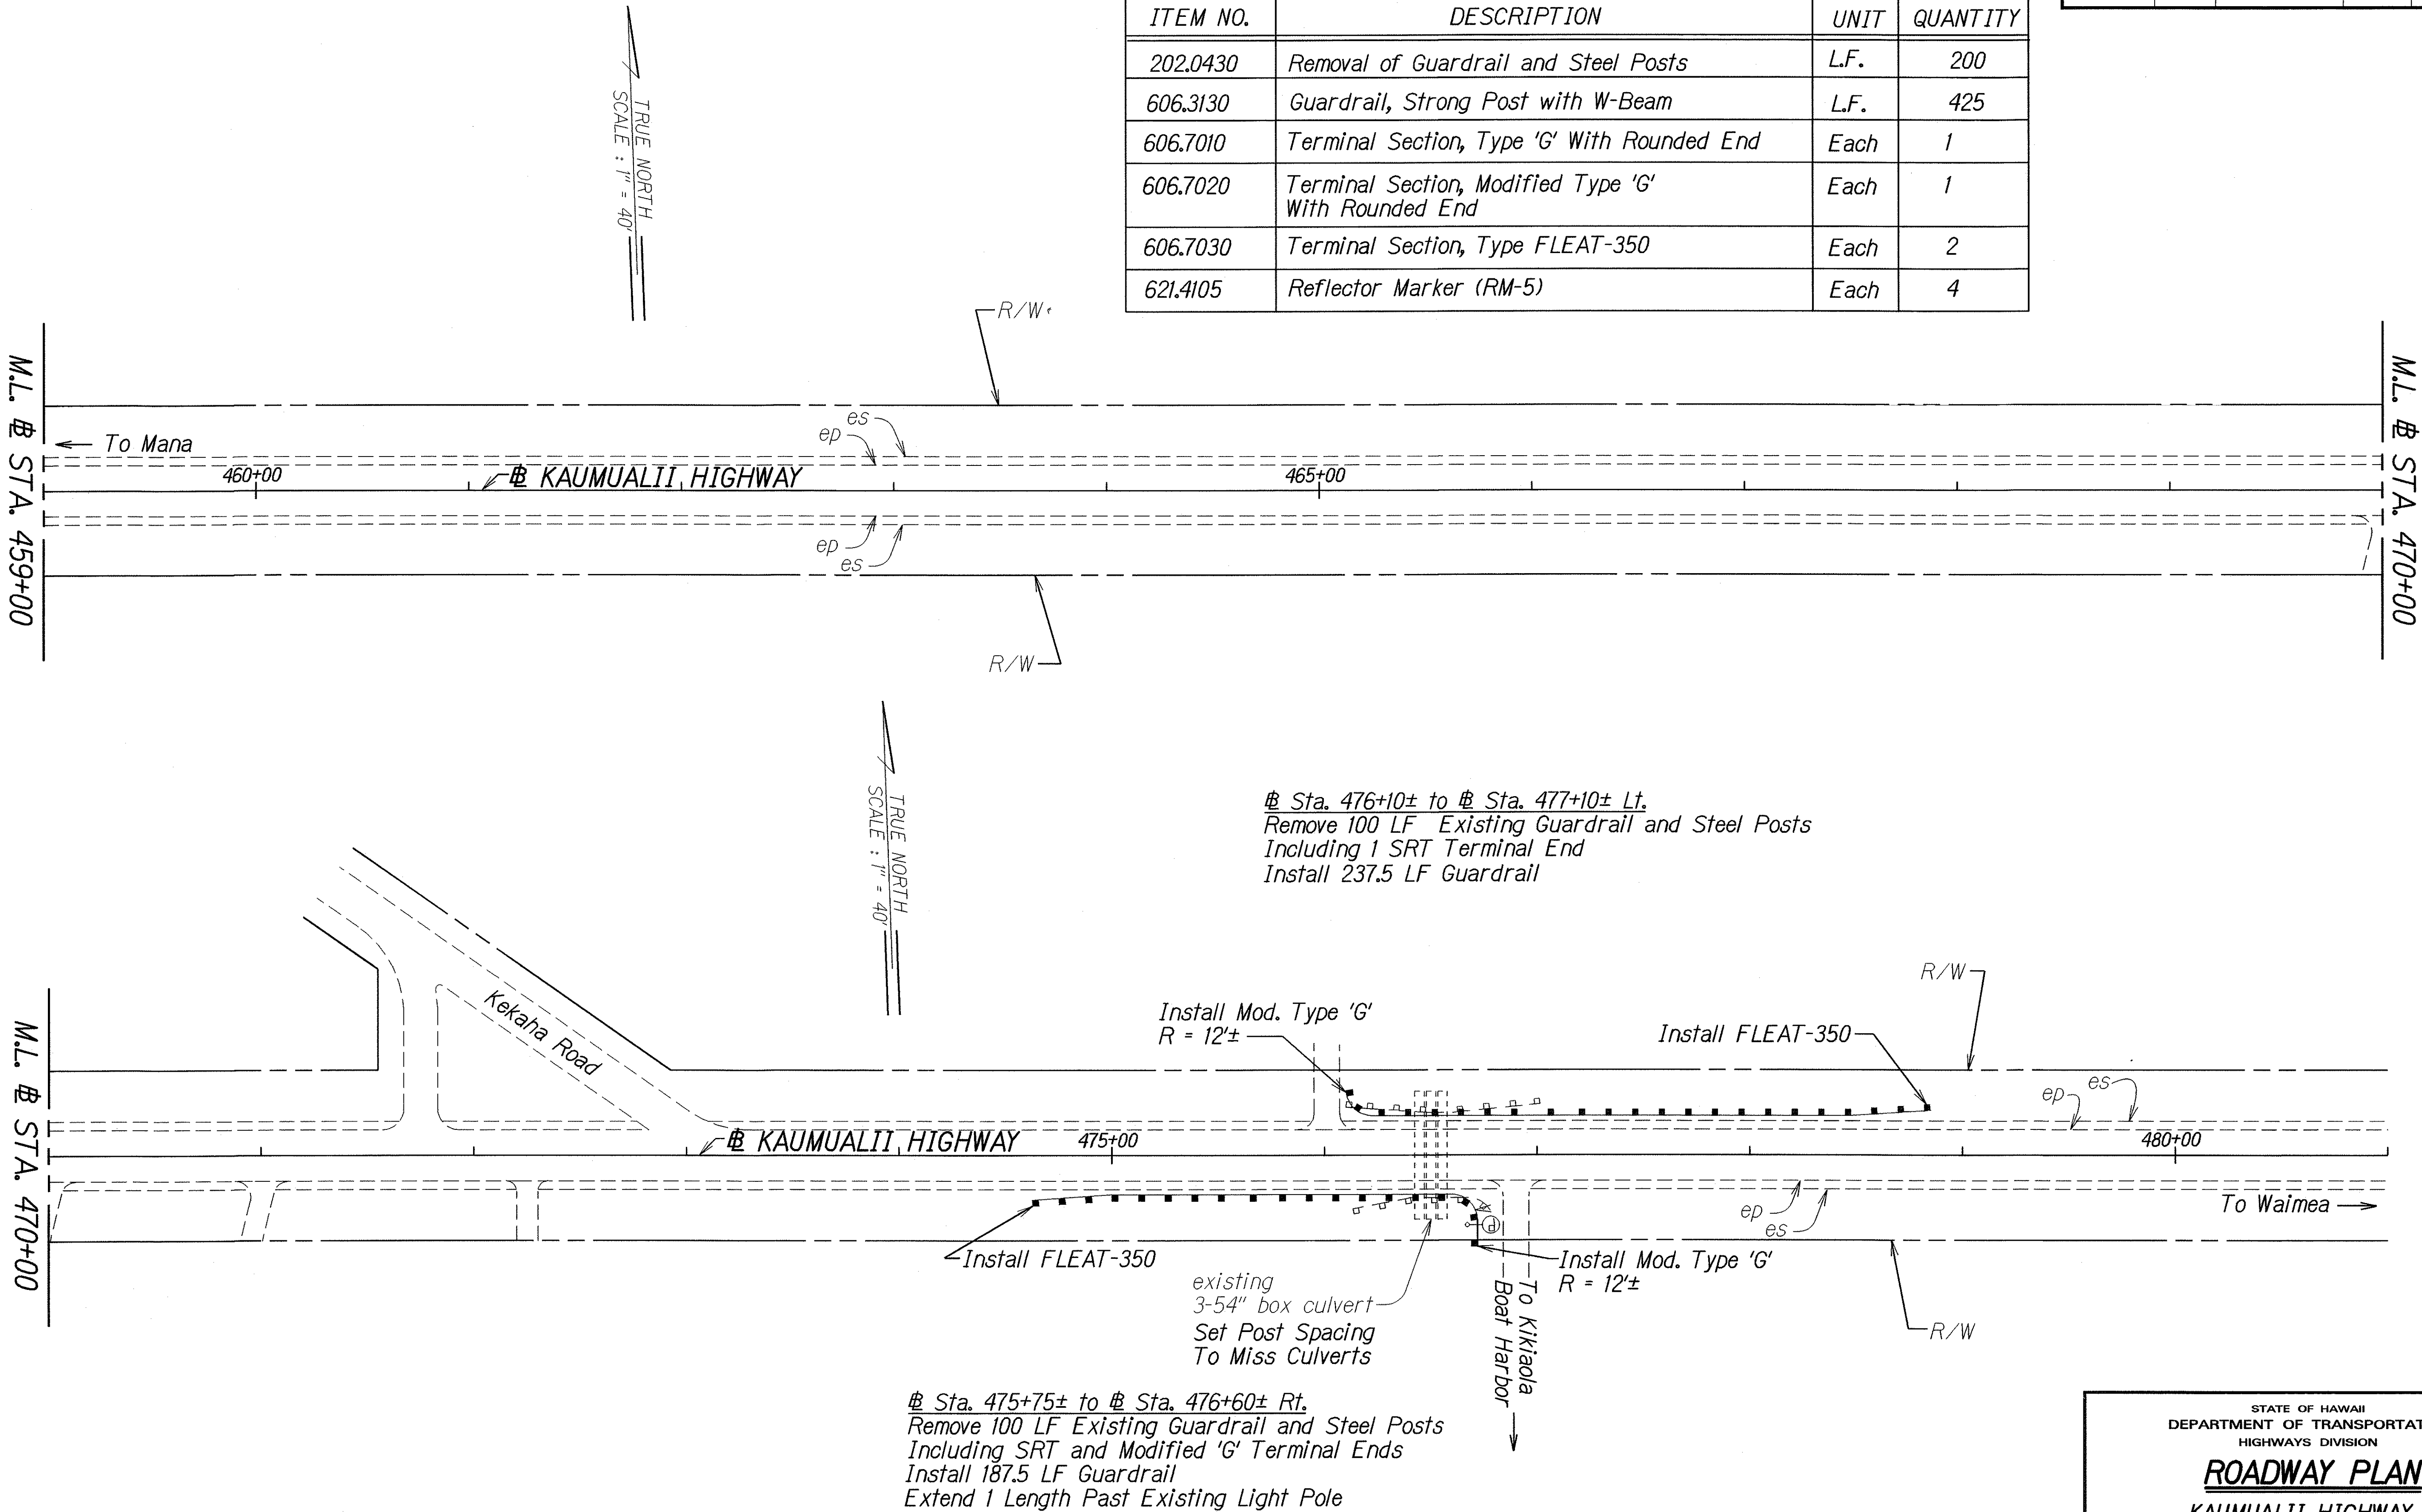

PLAN (M.P. 24.4)
Scale: 1"=40'


STATE OF HAWAII
DEPARTMENT OF TRANSPORTATION
HIGHWAYS DIVISION

ROADWAY PLAN
KAUMUALII HIGHWAY
Guardrail and Shoulder Improvements
Hanapepe to Mana
Fed. Aid Project No. STP-050-1(25)
Scale: 1"=40' Date: July 2002

SHEET No. 11 OF 13 SHEETS

ORIGINAL PLAN	DATE
NOTED	JULY 2002
DESIGNED BY	
QUANTITIES BY	
CHECKED BY	

FED. ROAD DIST. NO.	STATE	FED. AID PROJ. NO.	FISCAL YEAR	SHEET NO.	TOTAL SHEETS
HAWAII	HAW.	STP-050-K(25)	2003	18	30

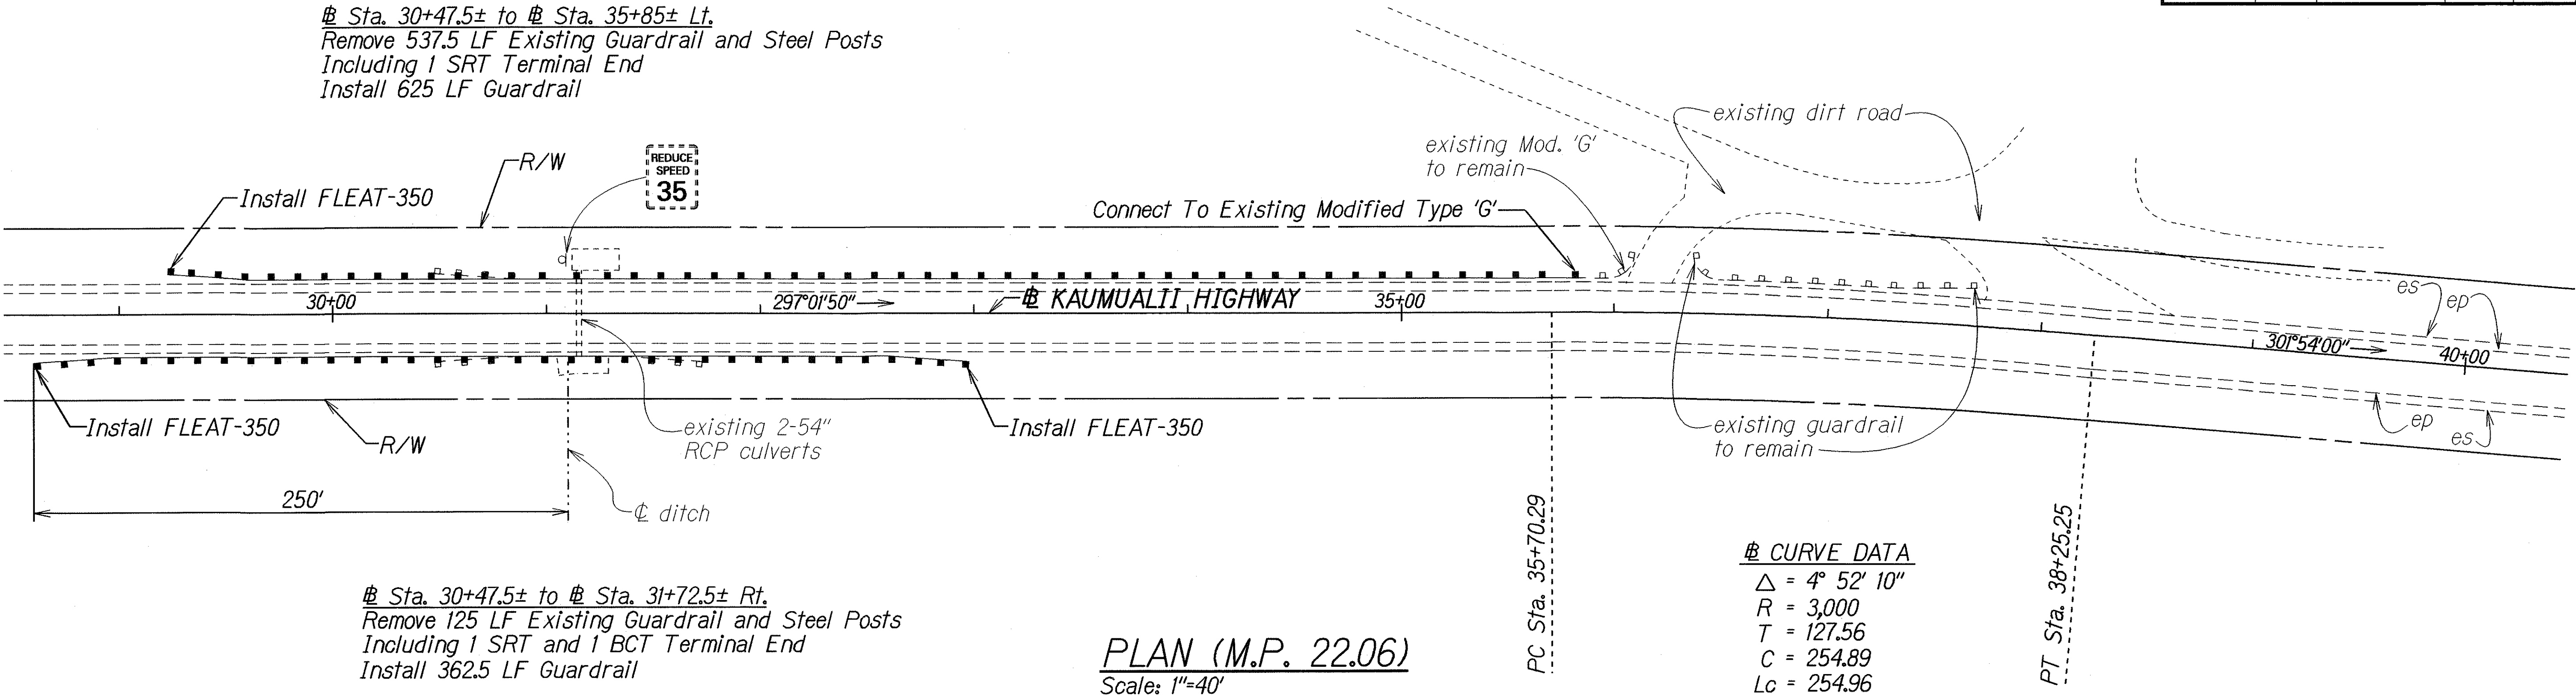

*ESTIMATED QUANTITIES			
ITEM NO.	DESCRIPTION	UNIT	QUANTITY
202.0413	Removal of Type BCT Terminal End	Each	1
202.0430	Removal of Guardrail and Steel Posts	L.F.	662.5
606.3130	Guardrail, Strong Post with W-Beam	L.F.	987.5
606.7030	Terminal Section, Type FLEAT-350	Each	3
621.4105	Reflector Marker (RM-5)	Each	8


ORIGINAL PLAN	SURVEY PLOTTED BY	DATE
NOTED FOR	DRAWN BY	JULY 2002
DESIGNED BY	TRACED BY	
QUANTITIES BY		
CHECKED BY		

STATE OF HAWAII
DEPARTMENT OF TRANSPORTATION
HIGHWAYS DIVISION

ROADWAY PLAN
KAUMUALII HIGHWAY
Guardrail and Shoulder Improvements
Hanapepe to Mana
Federal Aid Project No. STP-050-K(25)
Scale: 1"=40' Date: July 2002

SHEET No. 12 OF 13 SHEETS

FED. ROAD DIST. NO.	STATE	FED. AID PROJ. NO.	FISCAL YEAR	SHEET NO.	TOTAL SHEETS
HAWAII	HAW.	STP-050-1(25)	2003	19	29

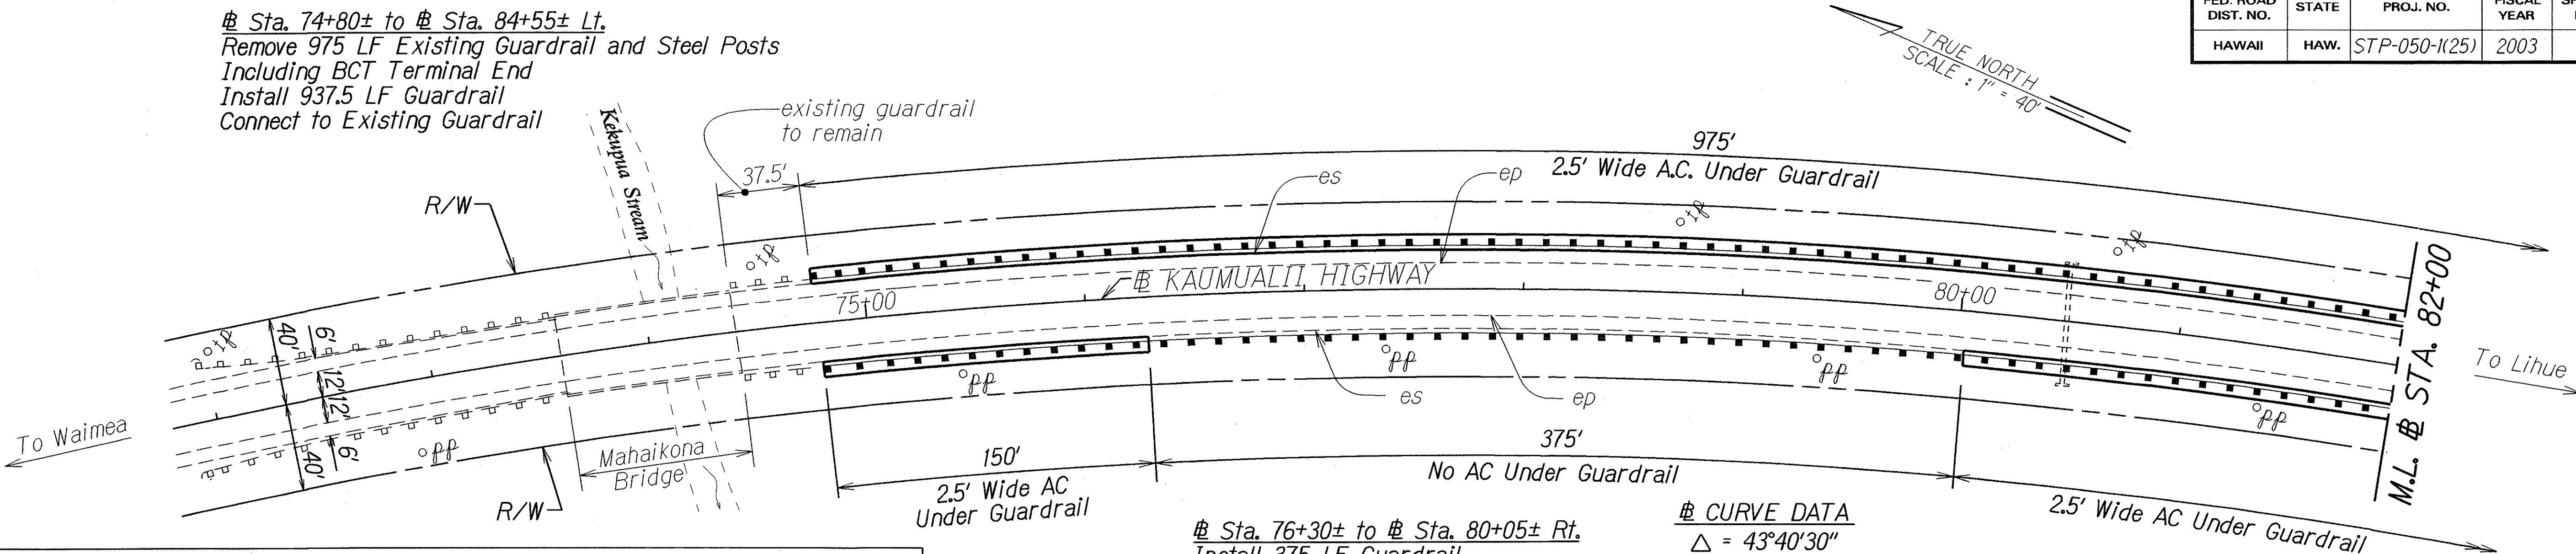

*ESTIMATED QUANTITIES			
ITEM NO.	DESCRIPTION	UNIT	QUANTITY
202.0413	Removal of Type BCT Terminal End	Each	6
202.0430	Removal of Guardrail and Steel Posts	L.F.	2275
401.0500	Asphalt Concrete Pavement, Mix No. IV	TON	87
606.3130	Guardrail, Strong Post with W-Beam	L.F.	1912.5
606.3131	Guardrail, Strong Post with W-Beam (8' Posts)	L.F.	375
606.7030	Terminal Section, Type FLEAT-350	Each	6
621.4103	Reflector Marker (RM-3), with Steel Post	Each	12
621.4105	Reflector Marker (RM-5)	Each	26

Sta. 76+30± to # Sta. 80+05± Rt.
 Install 375 LF Guardrail
 w/8' Long Strong Post
 # Sta. 74+80± to # Sta. 76+30± Rt.
 Install 150 LF Guardrail


CURVE DATA
 $\Delta = 43^{\circ}40'30''$
 $R = 2700.00'$
 $T = 1081.97'$
 $C = 2008.67'$
 $L_c = 2058.16'$

Sta. 91+65.5± to # Sta. 92+90.5± Lt.
 Remove 87.5 LF Existing Guardrail and Steel Posts
 Including BCT Terminal End
 Install 137.5 LF Guardrail

END PROJECT
 Project No. STP-050-1(25)
 # Sta. 93+87.5

Sta. 90+02.5± to # Sta. 90+65± Lt.
 Remove 62.5 LF Existing Guardrail and Steel Posts
 Including BCT Terminal End
 Install 75 LF Guardrail

CURVE DATA
 $\Delta = 39^{\circ}20'00''$
 $R = 5500.00'$
 $T = 1965.68'$
 $C = 3702.02'$
 $L_c = 3775.73'$

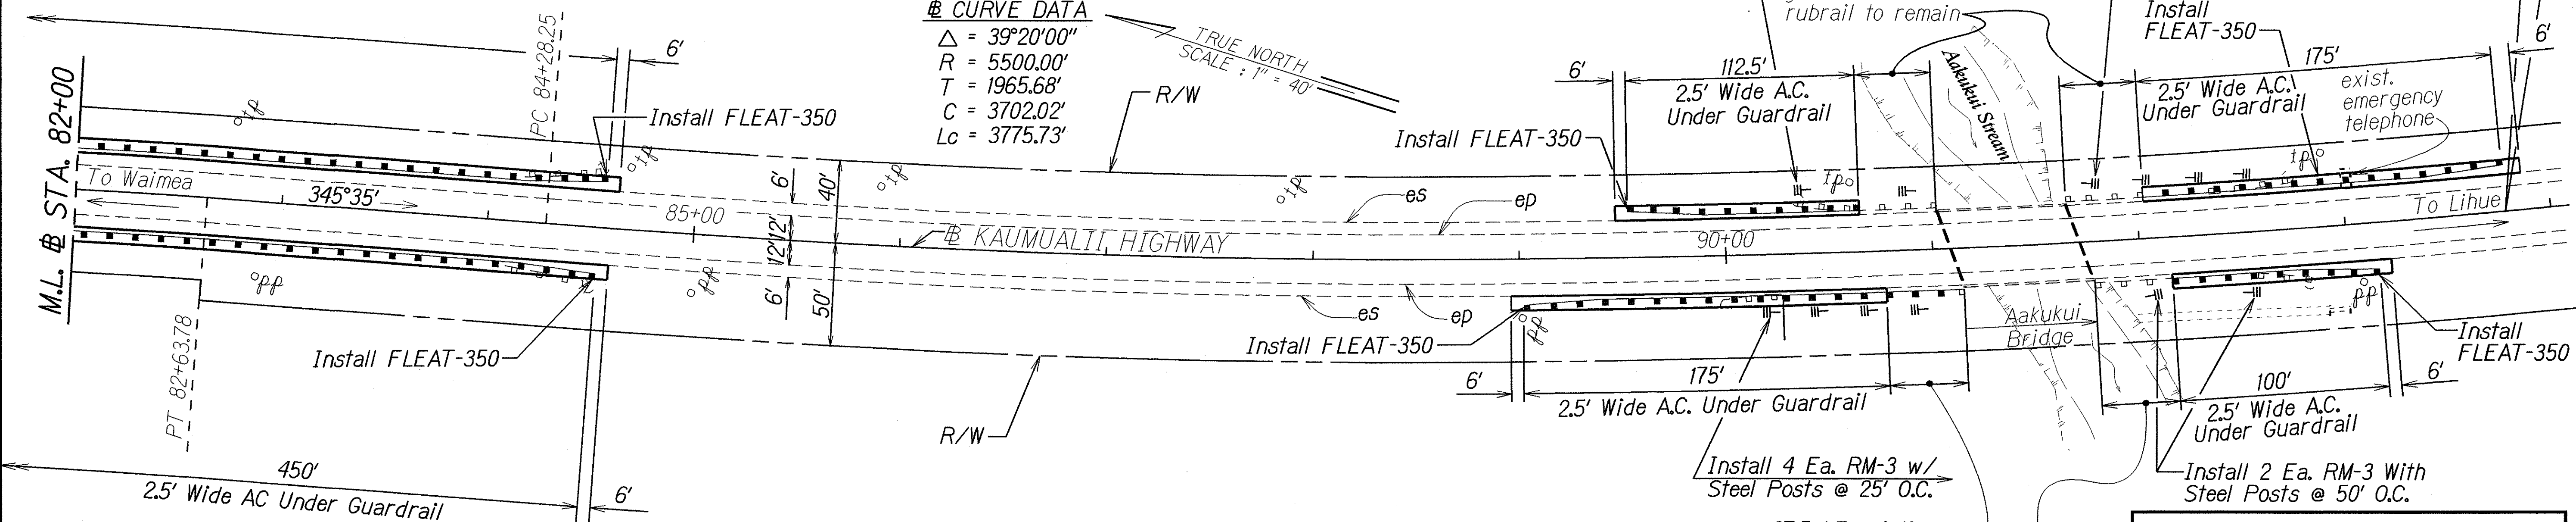

Sta. 80+05± to # Sta. 84+17.5± Rt.
 Install 412.5 LF Guardrail

Sta. 74+80± to # Sta. 84+55± Lt.
 Remove 975 LF Existing Guardrail and Steel Posts
 Including BCT Terminal End

Sta. 89+89.5± to # Sta. 90+77± Rt.
 Remove 87.5 LF Existing Guardrail and Steel Posts
 Including BCT Terminal End
 Install 137.5 LF Guardrail

Sta. 92+15± to # Sta. 93+02.5± Rt.
 Remove 87.5 LF Existing Guardrail and Steel Posts
 Including BCT Terminal End
 Install 62.5 LF Guardrail

PLAN (M.P. 21.0±)
 Scale: 1"=40'

STATE OF HAWAII
 DEPARTMENT OF TRANSPORTATION
 HIGHWAYS DIVISION
ROADWAY PLAN
KAUMUALII HIGHWAY
 Guardrail and Shoulder Improvements
 Hanapepe to Mana
 Federal Aid Project No. STP-050-1(25)
 Scale: 1"=40' Date: July 2002
 SHEET No. 13 OF 13 SHEETS

ORIGINAL PLAN
 SURVEY PLOTTED BY
 PLAN
 DRAWN BY
 TRACED BY
 DESIGNED BY
 CHECKED BY