


FED. ROAD DIST. NO.	STATE	PROJ. NO.	FISCAL YEAR	SHEET NO.	TOTAL SHEETS
HAWAII	HAW.	50B-01-06M	2006	9	20

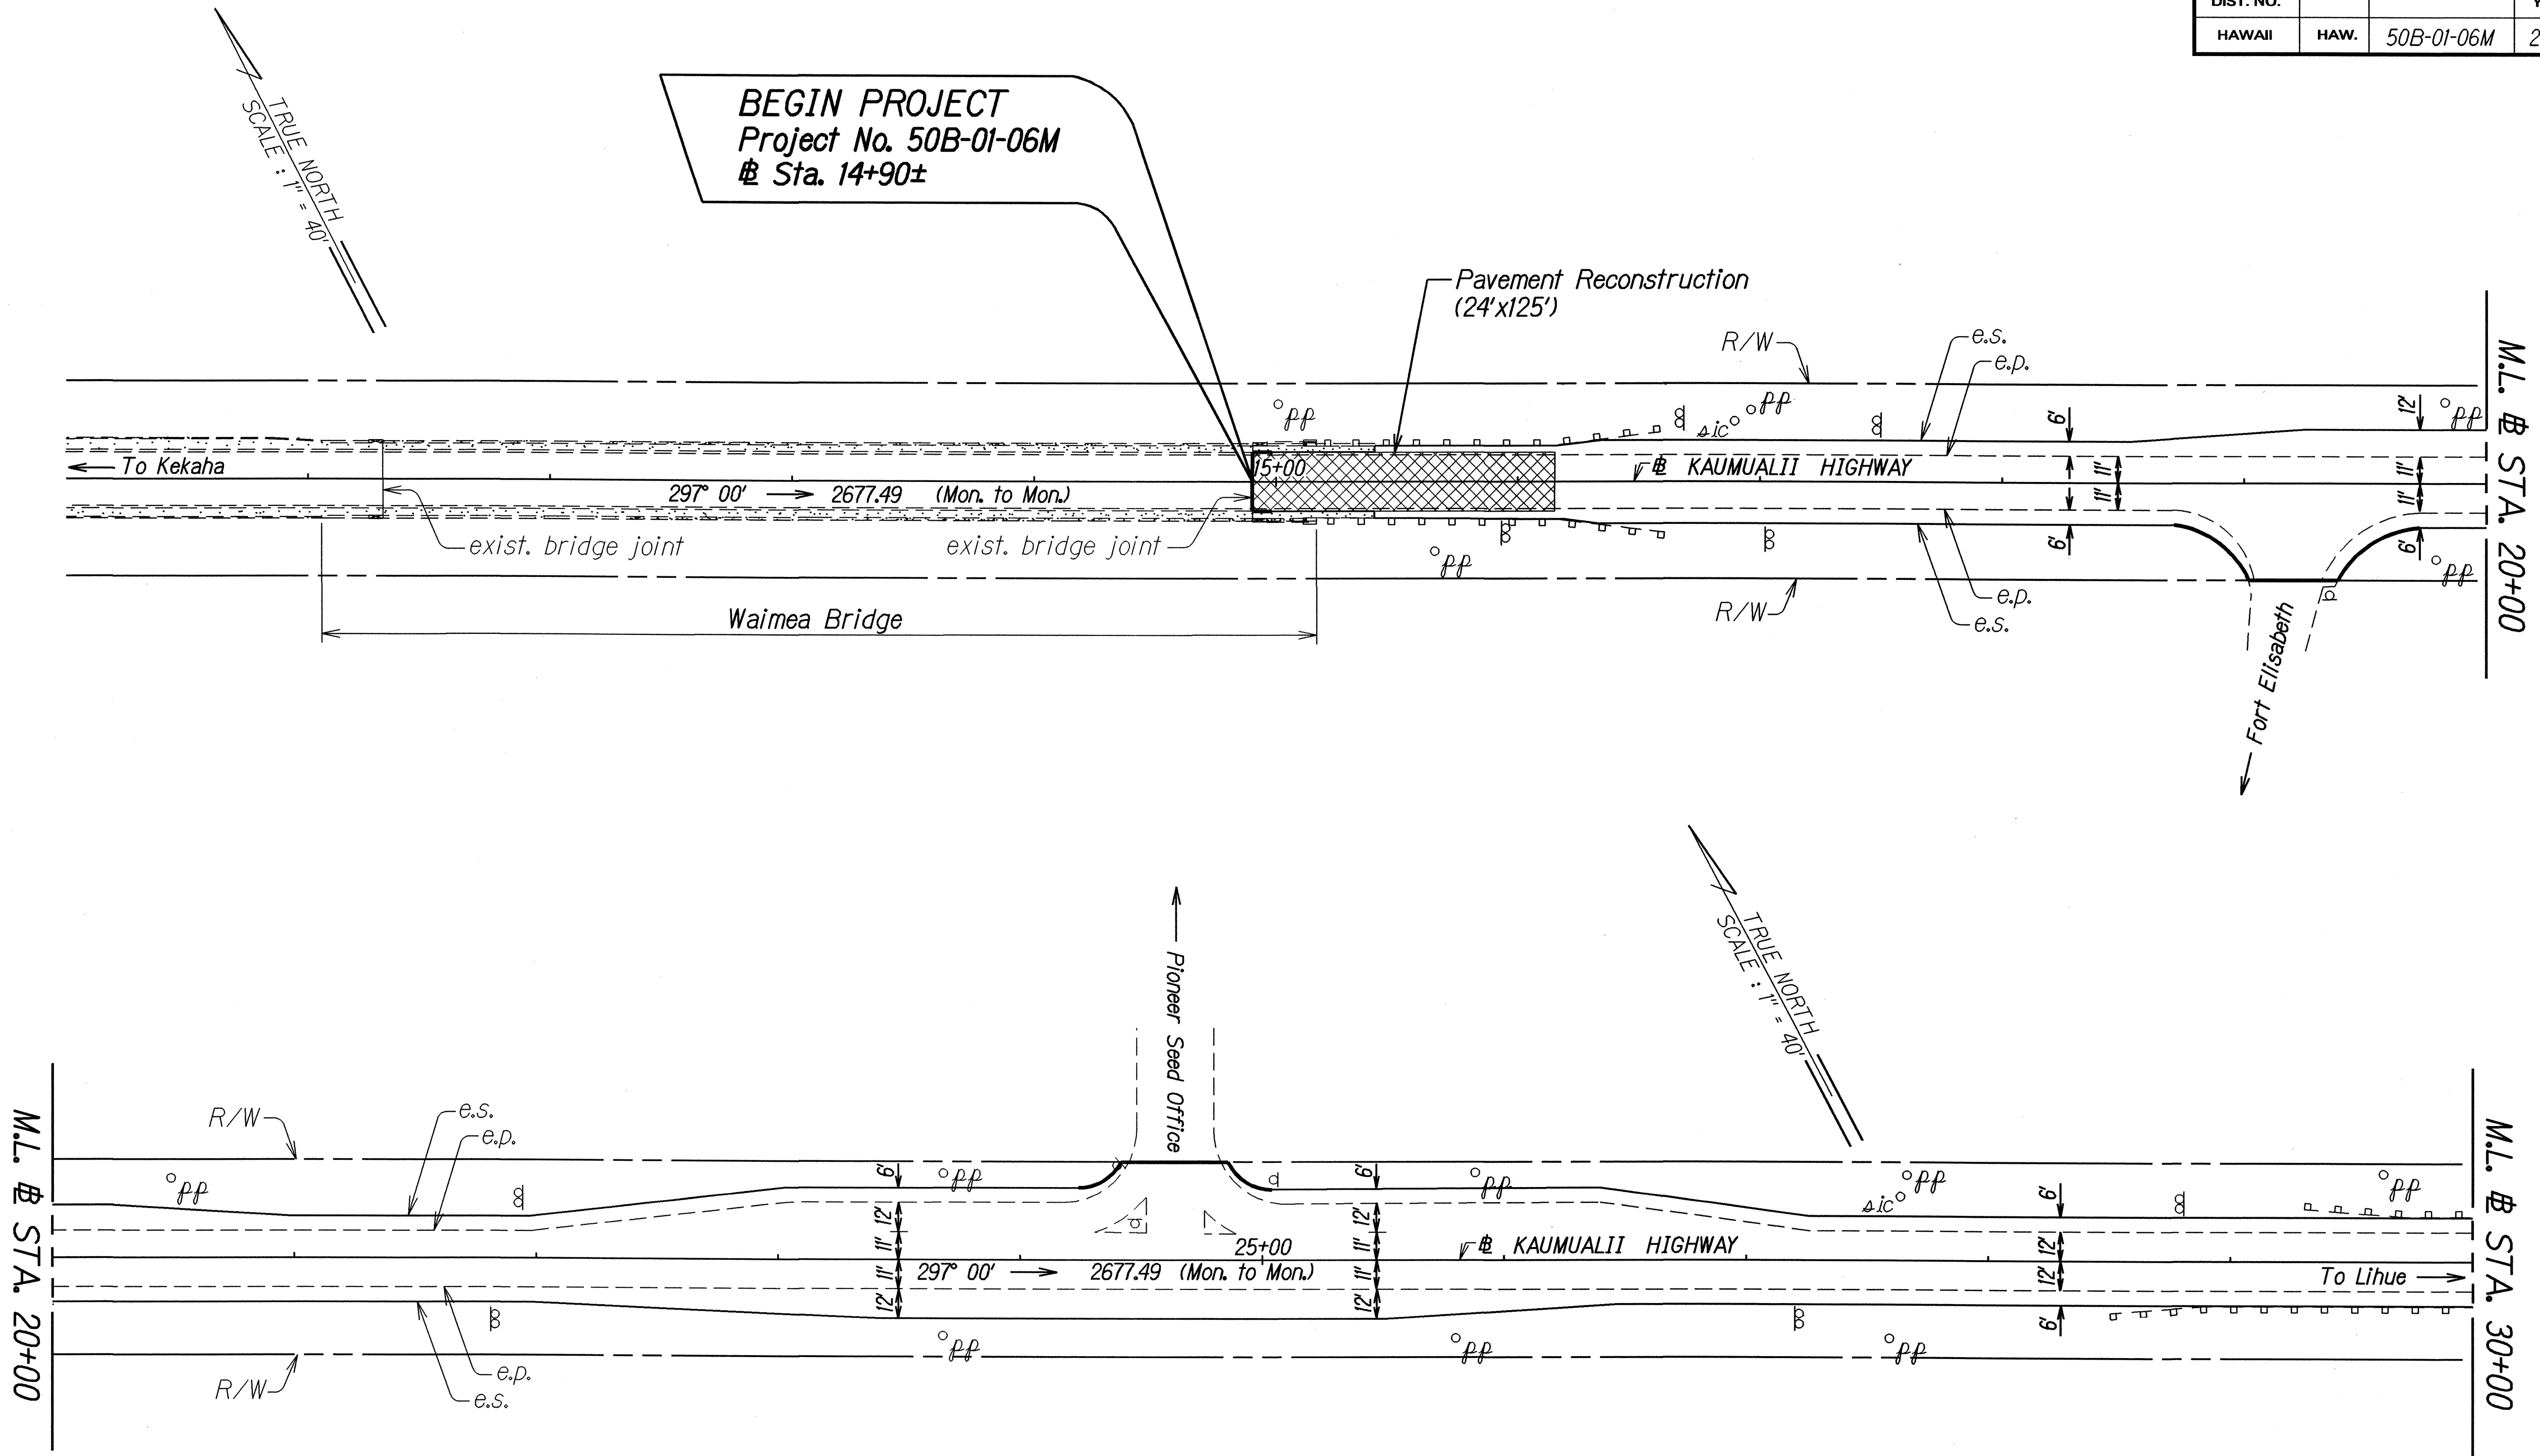

ORIGINAL PLAN	SURVEY PLATTED BY	DATE
NOTE BOOK	DRAWN BY	10/05
REFERENCE	DESIGNED BY	
	CHECKED BY	


STATE OF HAWAII
DEPARTMENT OF TRANSPORTATION
HIGHWAYS DIVISION

ROADWAY PLAN


KAUMUALII HIGHWAY REHABILITATION
 Waimea Bridge to Mahaikona Bridge
 Project No. 50B-01-06M

Scale: 1" = 40' Date: Feb. 2006

FED. ROAD DIST. NO.	STATE	PROJ. NO.	FISCAL YEAR	SHEET NO.	TOTAL SHEETS
HAWAII	HAW.	50B-01-06M	2006	10	20

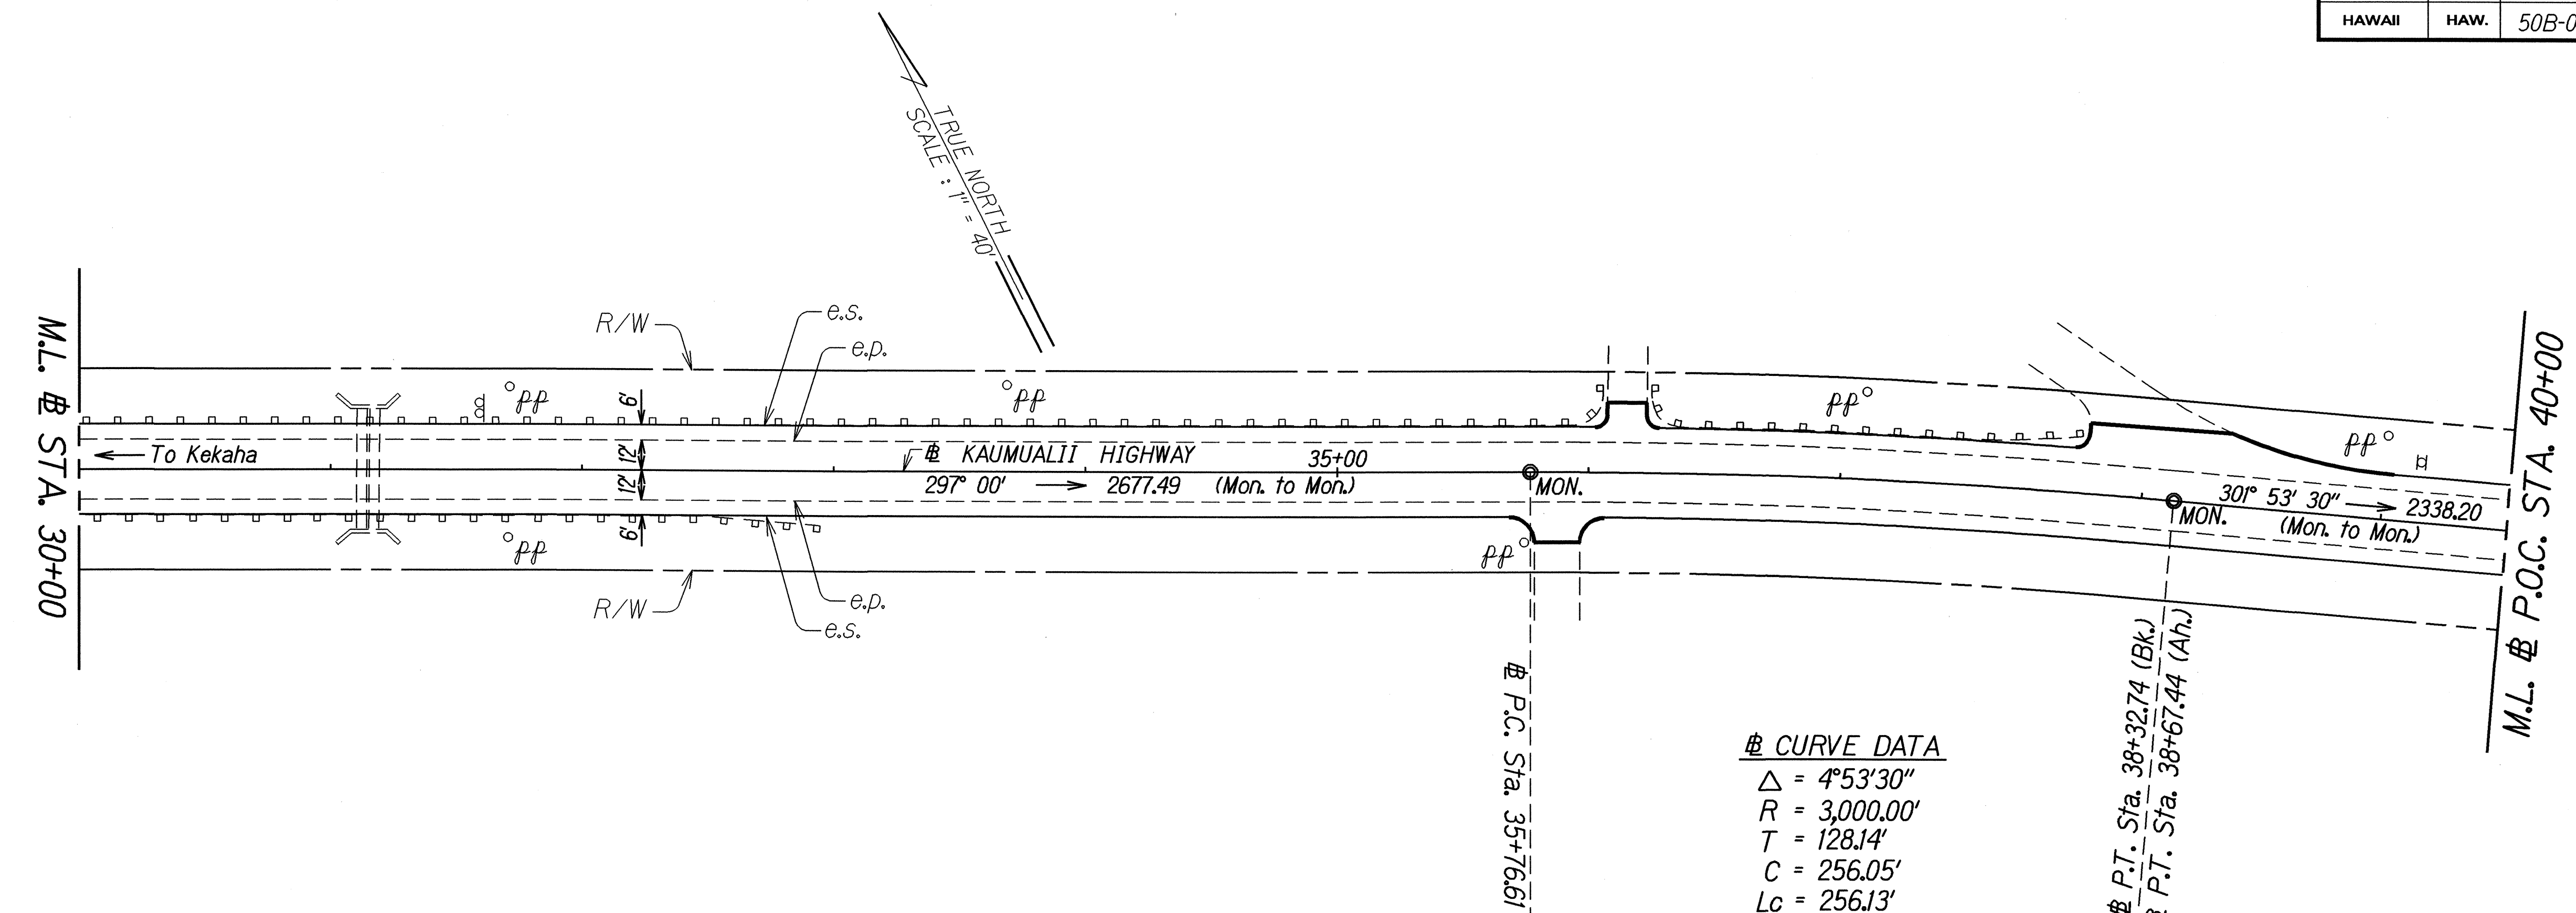

CURVE DATA
 $\Delta = 4^\circ 53' 30''$
 $R = 3,000.00'$
 $T = 128.14'$
 $C = 256.05'$
 $L_c = 256.13'$

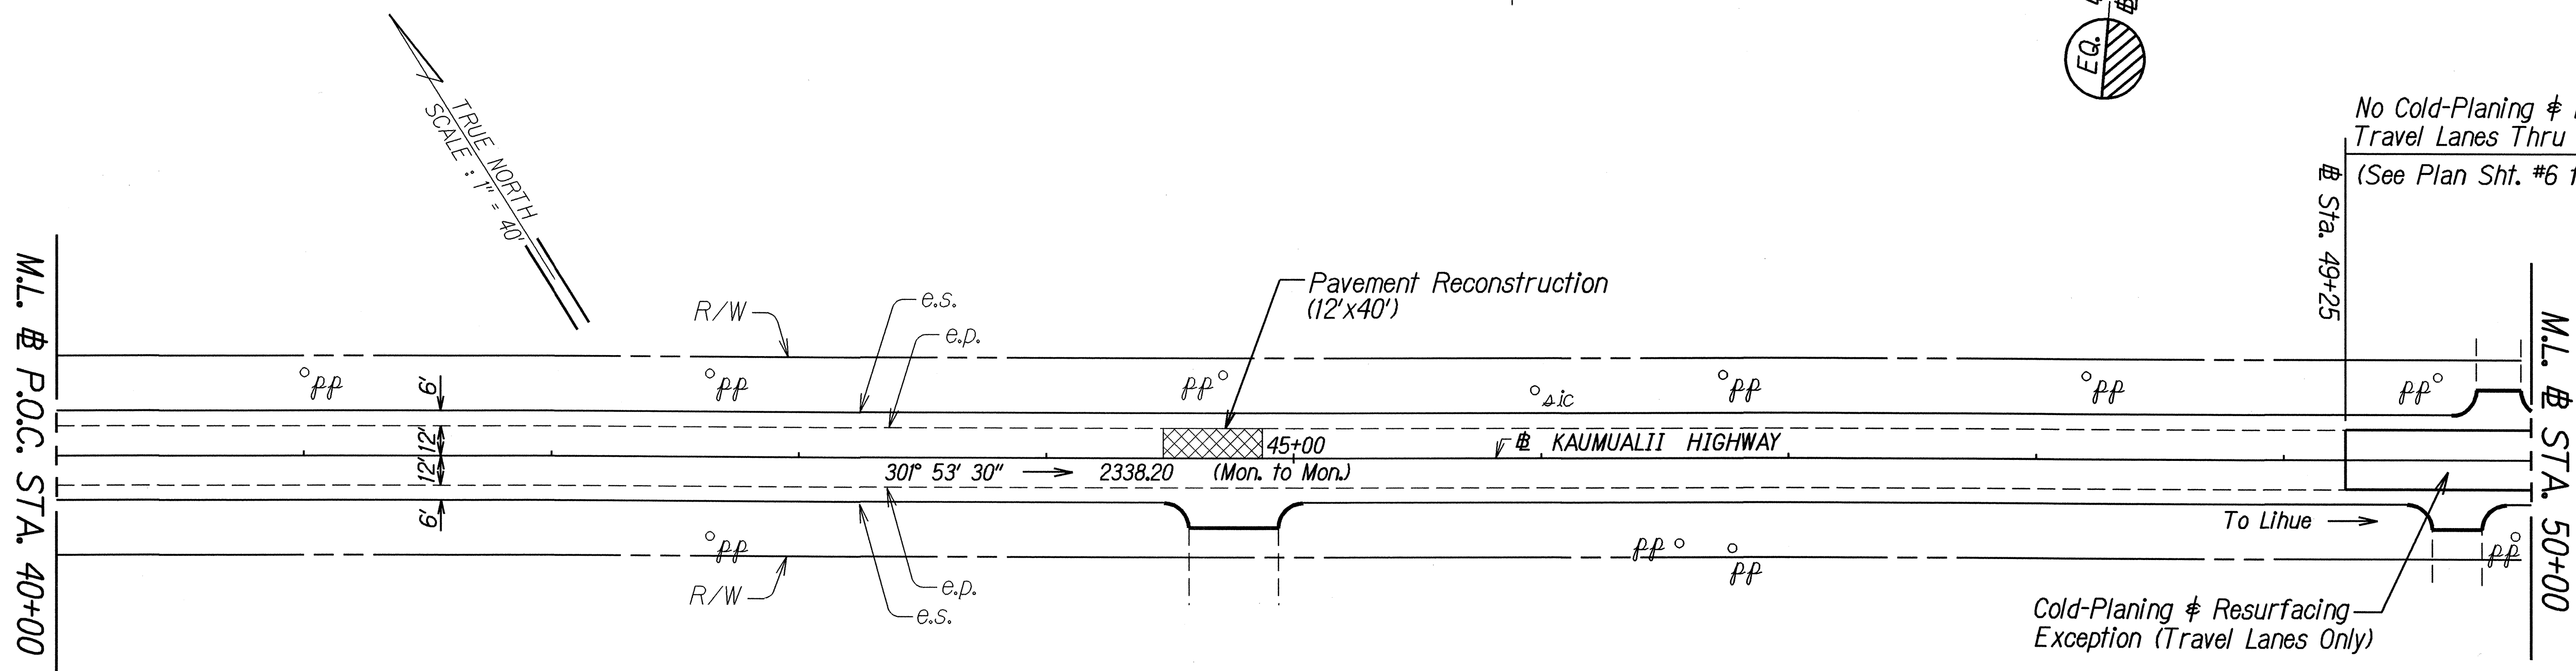

DATE	10/05
SURVEY PLOTTED BY	
DRAWN BY	X
DESIGNED BY	X
CHECKED BY	X
ORIGINAL PLAN	
NOTED	
REVISION	
CHECKED	

STATE OF HAWAII
DEPARTMENT OF TRANSPORTATION
HIGHWAYS DIVISION



ROADWAY PLAN

KAUMUALII HIGHWAY REHABILITATION
 Waimea Bridge to Mahaikona Bridge
 Project No. 50B-01-06M

Scale: 1" = 40' Date: Feb. 2006

SHEET No. 2 OF 4 SHEETS

FED. ROAD DIST. NO.	STATE	PROJ. NO.	FISCAL YEAR	SHEET NO.	TOTAL SHEETS
HAWAII	HAW.	50B-01-06M	2006	11	20

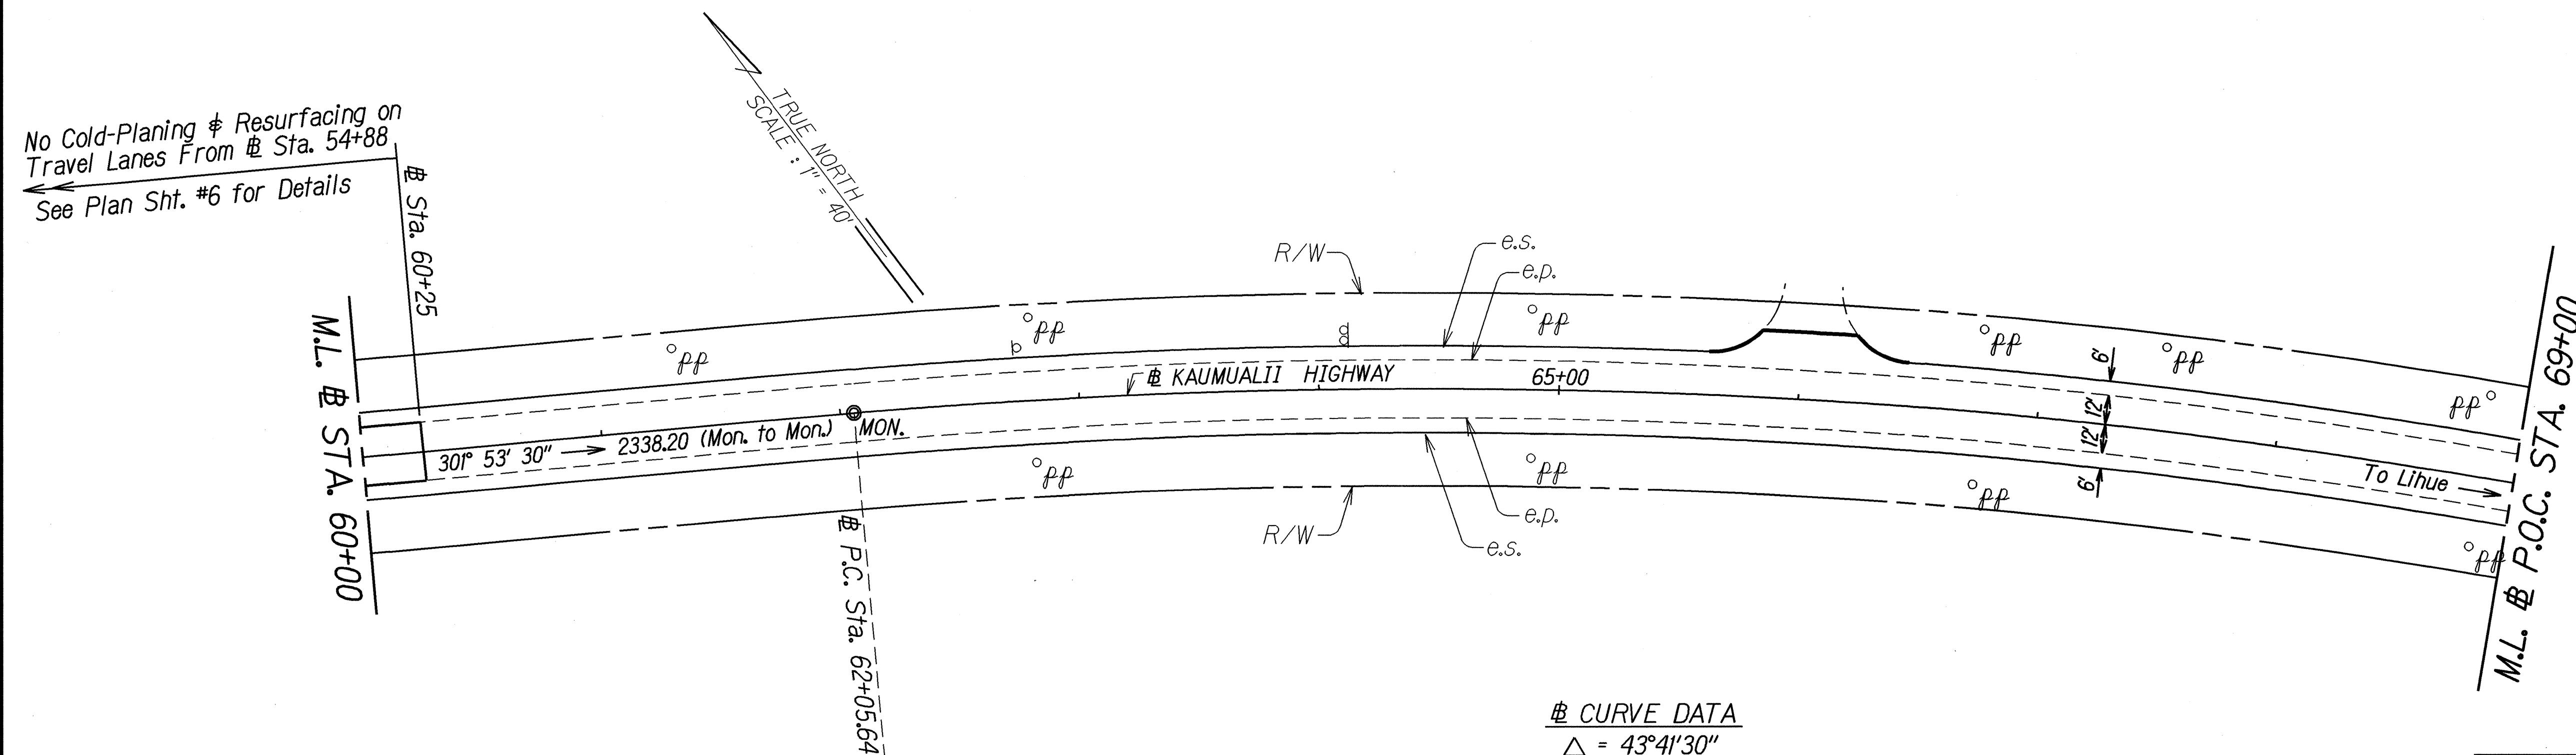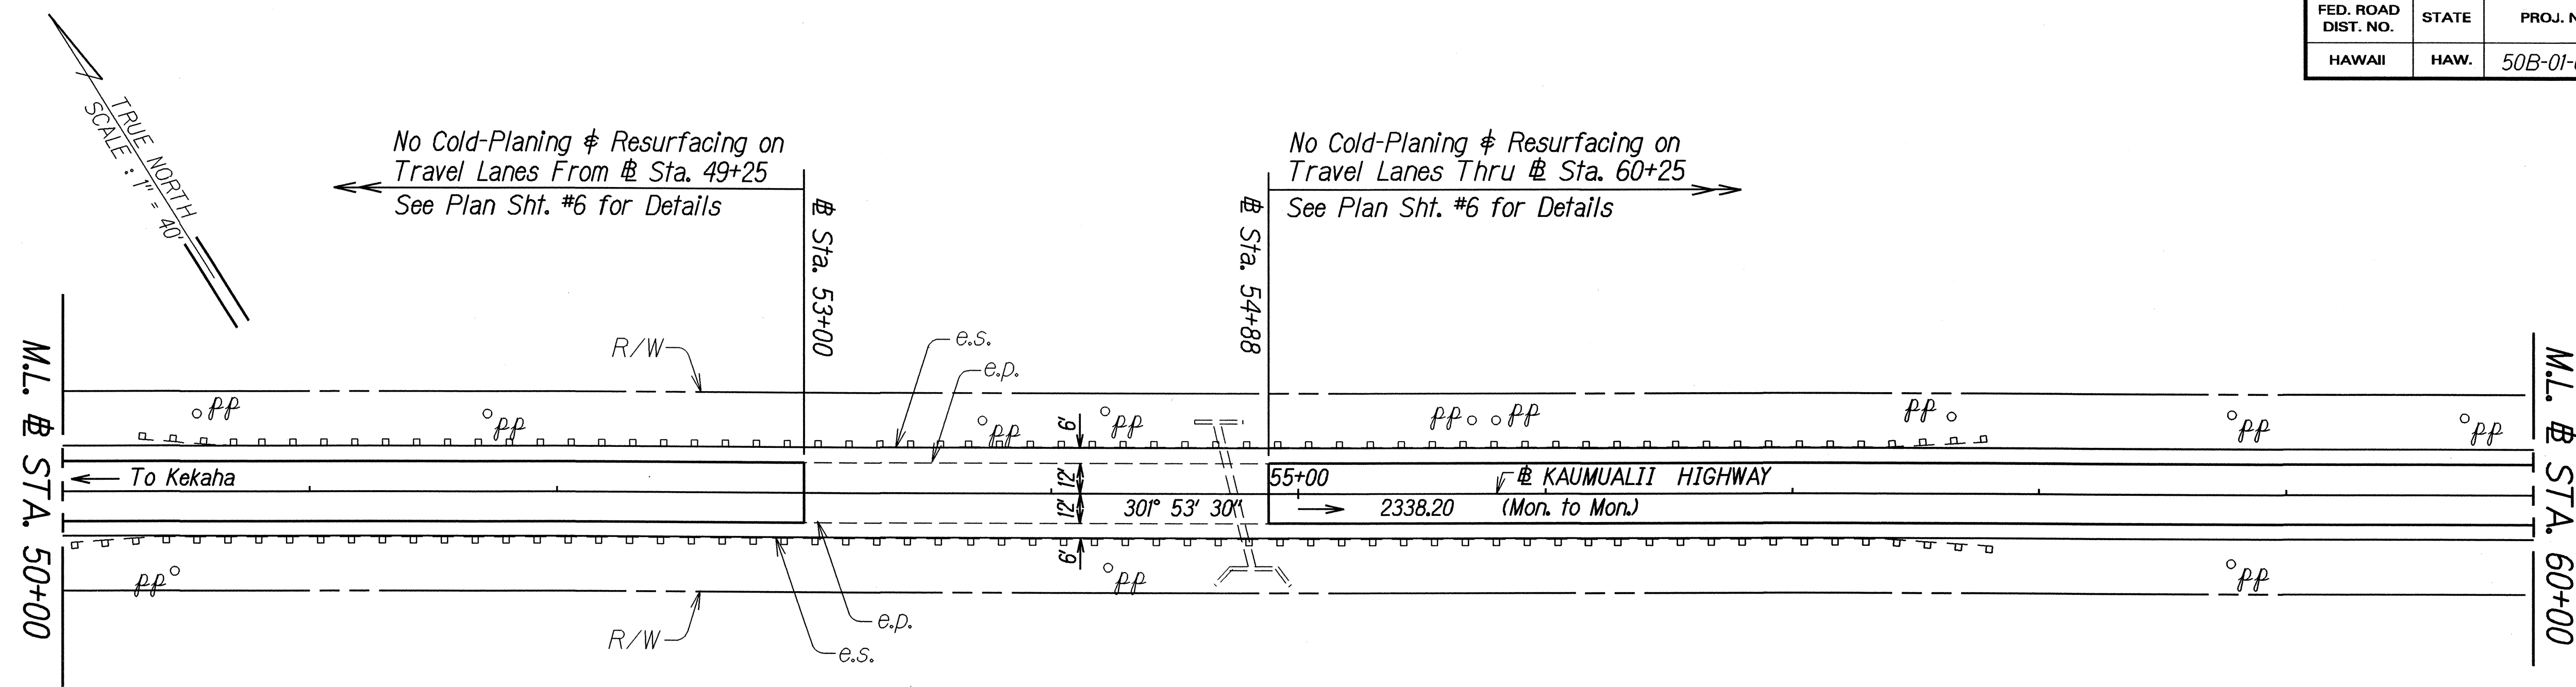

CURVE DATA
 $\Delta = 43^\circ 41' 30''$
 $R = 2,700.00'$
 $T = 1,082.43'$
 $C = 2,009.40'$
 $Lc = 2,058.92'$

DATE	10/05
SURVEY PLOTTED BY	
DRAWN BY	
DESIGNED BY	
CHECKED BY	
ORIGINAL PLAN	
NOTED BY	
REVISION	
DATE	
BY	
REASON	

STATE OF HAWAII
 DEPARTMENT OF TRANSPORTATION
 HIGHWAYS DIVISION
ROADWAY PLAN
KAUMUALII HIGHWAY REHABILITATION
Waimea Bridge to Mahaikona Bridge
Project No. 50B-01-06M
 Scale: 1" = 40' Date: Feb. 2006
 SHEET No. 3 OF 4 SHEETS

