



FED. ROAD DIST. NO.	STATE	FED. AID PROJ. NO.	FISCAL YEAR	SHEET NO.	TOTAL SHEETS
HAWAII	HAW.	CMAQ-700(45)R	2004	13	41

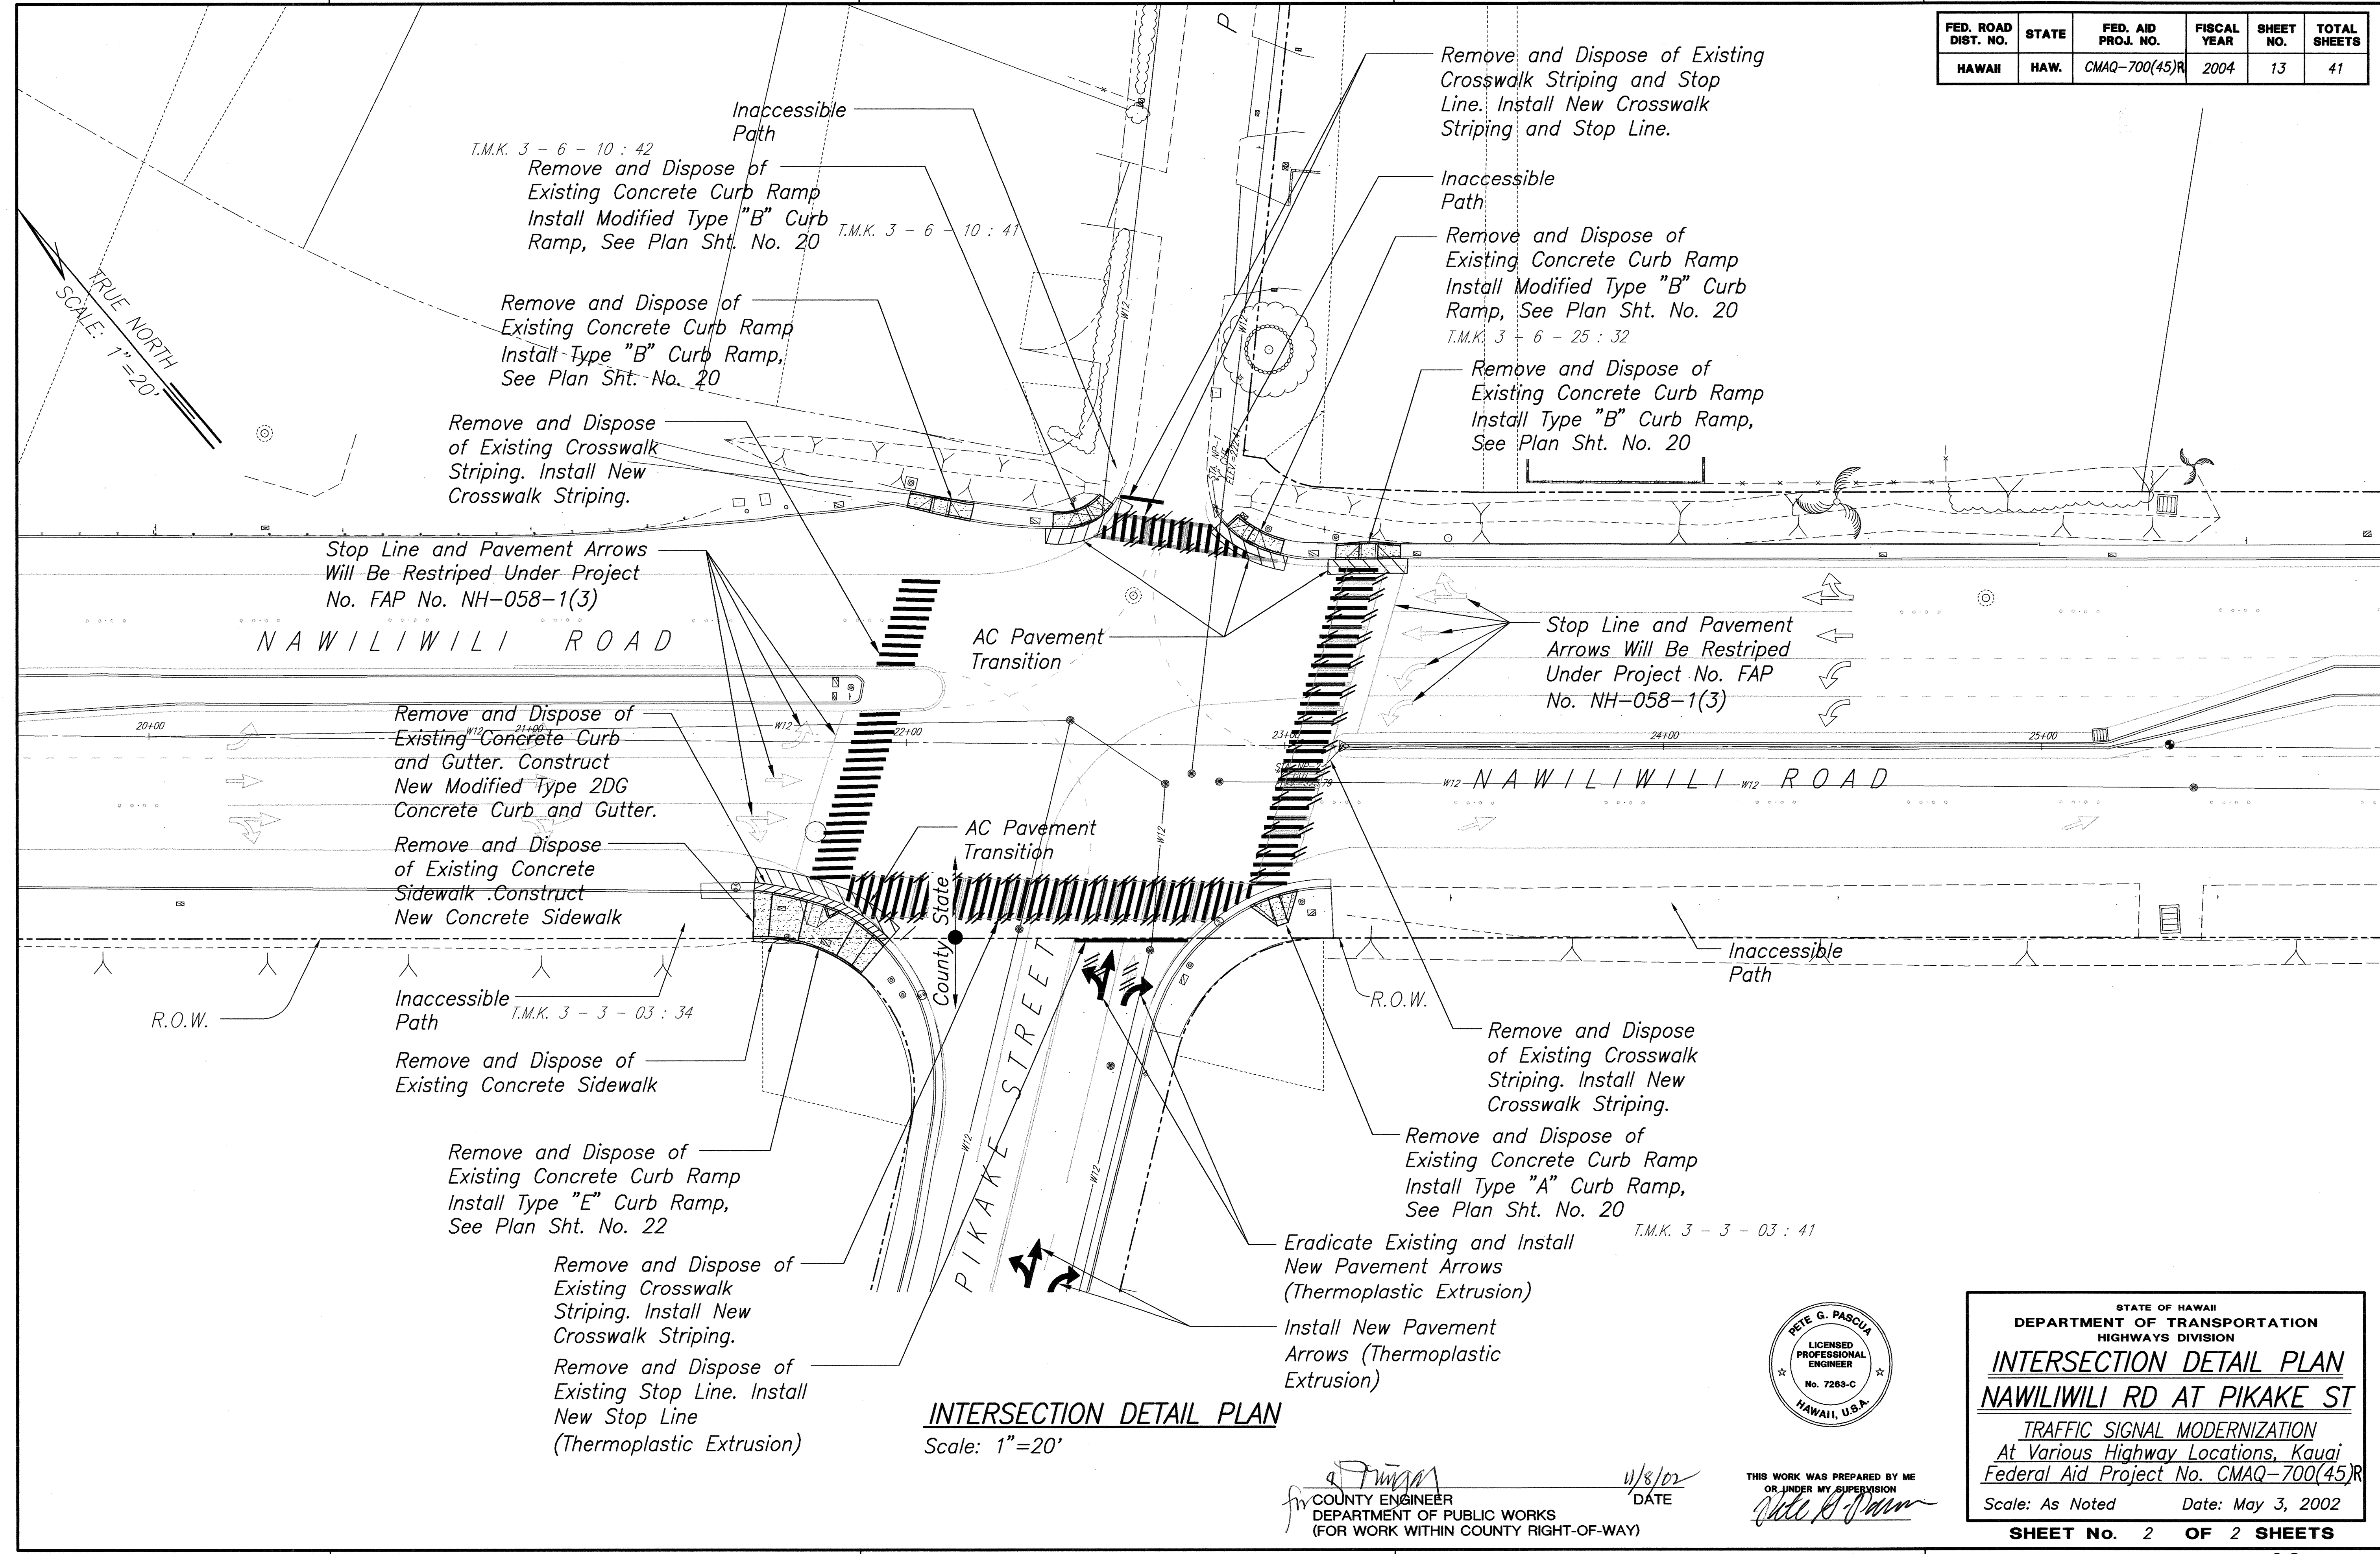

SURVEY PLOTTED BY	DATE
DRAWN BY	10/7/02
DESIGNED BY	10/7/02
CHECKED BY	10/7/02
ORIGINAL PLAN	
NOTEBOOK	
FILED	
NO.	

INTERSECTION DETAIL PLAN
Scale: 1"=20'

for *[Signature]*
COUNTY ENGINEER
DEPARTMENT OF PUBLIC WORKS
(FOR WORK WITHIN COUNTY RIGHT-OF-WAY)
DATE 11/8/02

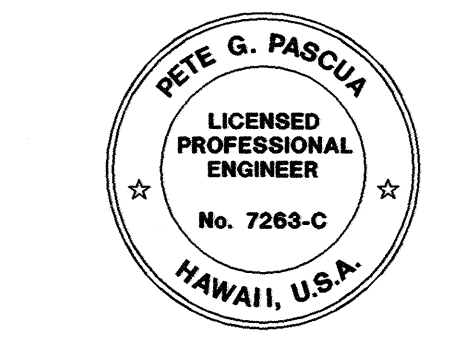

THIS WORK WAS PREPARED BY ME
OR UNDER MY SUPERVISION
[Signature]

STATE OF HAWAII
DEPARTMENT OF TRANSPORTATION
HIGHWAYS DIVISION
INTERSECTION DETAIL PLAN
NAWILIWILI RD AT PIKAKE ST
TRAFFIC SIGNAL MODERNIZATION
At Various Highway Locations, Kauai
Federal Aid Project No. CMAQ-700(45)R
Scale: As Noted Date: May 3, 2002
SHEET NO. 2 OF 2 SHEETS