FED. ROAD DIST. NO.	STATE	PROJ. NO.	FISCAL YEAR	SHEET NO.	TOTAL SHEETS
HAWAII	HAW.	50A-01-02M	2004	30	31

DESCRIPTION	QUANTIT
PAVEMENT MARKERS	
TYPE A	— E
TYPE C	560 E
TYPE D	345 E
TYPE H	32 E
TYPE J	648 E
TAPE - TYPE I OR THERMOPLASTIC EXTRUSION	
4-INCH PAVEMENT STRIPE (WHITE)	L
4-INCH PAVEMENT STRIPE (YELLOW)	1,100 L
8-INCH PAVEMENT STRIPE (WHITE)	
12-INCH PAVEMENT STRIPE (WHITE)	
12-INCH PAVEMENT STRIPE (YELLOW)	
DOUBLE 4-INCH PAVEMENT STRIPE (YELLOW)	2,650 L
PARKING STALLS	. — L
TAPE - TYPE II OR THERMOPLASTIC EXTRUSION	
4-INCH PAVEMENT STRIPE (WHITE)	22,125 L
4-INCH PAVEMENT STRIPE (YELLOW)	
8-INCH PAVEMENT STRIPE (WHITE)	
12-INCH PAVEMENT STRIPE (WHITE)	
12-INCH PAVEMENT STRIPE (YELLOW)	
DOUBLE 4-INCH PAVEMENT STRIPE (YELLOW)	. — L
TAPE - TYPE III OR THERMOPLASTIC EXTRUSION	
4-INCH PAVEMENT STRIPE (WHITE)	. 100 L
4-INCH PAVEMENT STRIPE (YELLOW)	
8-INCH PAVEMENT STRIPE (WHITE)	
12-INCH PAVEMENT STRIPE (WHITE)	. 50 L
CROSSWALK MARKINGS	
PAVEMENT ARROW	
PAVEMENT SYMBOL (SHARK'S TEETH)	1 1
PAVEMENT WORD	. 1

Notes.

- * Tape, Type I or Thermoplastic Extrusion (No passing zones, channelizing lines, or solid lines)
- ** Tape, Type II or Thermoplastic Extrusion (Transverse median markings, transverse shoulder markings, channelizing islands, or edge striping
- *** Tape, Type III, or Thermoplastic Extrusion (Guide lines, stop lines, extension of edge lines, pavement arrows, symbols and words, or crosswalk markings)

STATE OF HAWAII
DEPARTMENT OF TRANSPORTATION
HIGHWAYS DIVISION

PAVEMENT MARKING SUMMARY

KAUMUALII HIGHWAY RESURFACING

Vicinity of Mana


Project No. 50A-01-02M

Not to Scale

SHEET No. 1 OF 1 SHEETS

30

Date: August 2003

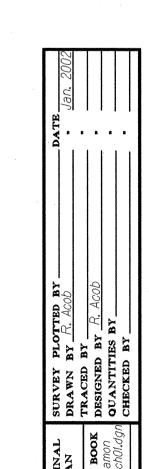

DD2-Highway Design Section