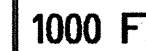


TRAFFIC SIGN SUMMARY					
SIGN NO.	MESSAGE	QUANTITY			
		10 SQ. FT. OR LESS		GREATER THAN 10 SQ. FT.	
		W/POST	W/O POST	W/POSTS	W/O POSTS
R1-1	STOP	3			
R1-2	YIELD	1			
R2-1(35)	SPEED LIMIT 35			5	
R2-5b(35)	REDUCED SPEED LIMIT 35			1	
R20-1a	END STATE HIGHWAY	2			
R20-2a	BEGIN STATE HIGHWAY	2			
R20-3a	ROAD ENDS 500 FEET	1			
W2-2(L)		1			
W2-2(R)		1			
W16-8	IMILOA ROAD		2		
	TOTAL	11	2	6	

Note: Street name sign shall be installed on regulatory sign (stop sign).

*All Reflector Markers (RM-3) installed on regulatory, warning, construction, destination and other traffic signs and route marker assemblies shall be paid under Contract Item No. 621.4130 - Reflector Marker (RM-3).

***Install Object Marker (OM-II) without post on all utility poles that are located within 30 feet of the edge of paved shoulder.

ROUTE MARKER ASSEMBLY SUMMARY					
SIGN ASSEMBLY	SIGN NO. AND MESSAGE	TYPE A ASSEMBLY		TYPE B ASSEMBLY	
		W/POST	W/O POST	W/POST	W/O POST
RMA-1	M4-6  M1-6(50)  Aux. Plate 	1	—	—	—
	TOTAL	1	0	0	0

CONSTRUCTION SIGN SUMMARY			
SIGN NO.	MESSAGE	W/POSTS	W/O POST
CW20-1A(d)	ROAD WORK AHEAD	3	—
CG20-2A	END ROAD WORK	3	—
TOTAL		6	0

Note: All Mile Post Markers shall be installed bi-directionally

ORIGINAL PLAN	SURVEY PLOTTED BY _____	DATE _____
	DRAWN BY <i>R. Acob</i>	
	TRACED BY _____	
NOTE BOOK	DESIGNED BY <i>R. Acob</i>	
<i>Kelani</i>	QUANTITIES BY _____	
<i>plumston2020</i>	CHECKED BY _____	
No. _____		