


FED. ROAD DIST. NO.	STATE	PROJ. NO.	FISCAL YEAR	SHEET NO.	TOTAL SHEETS
HAWAII	HAW.	50DE-01-05M	2005	36	39

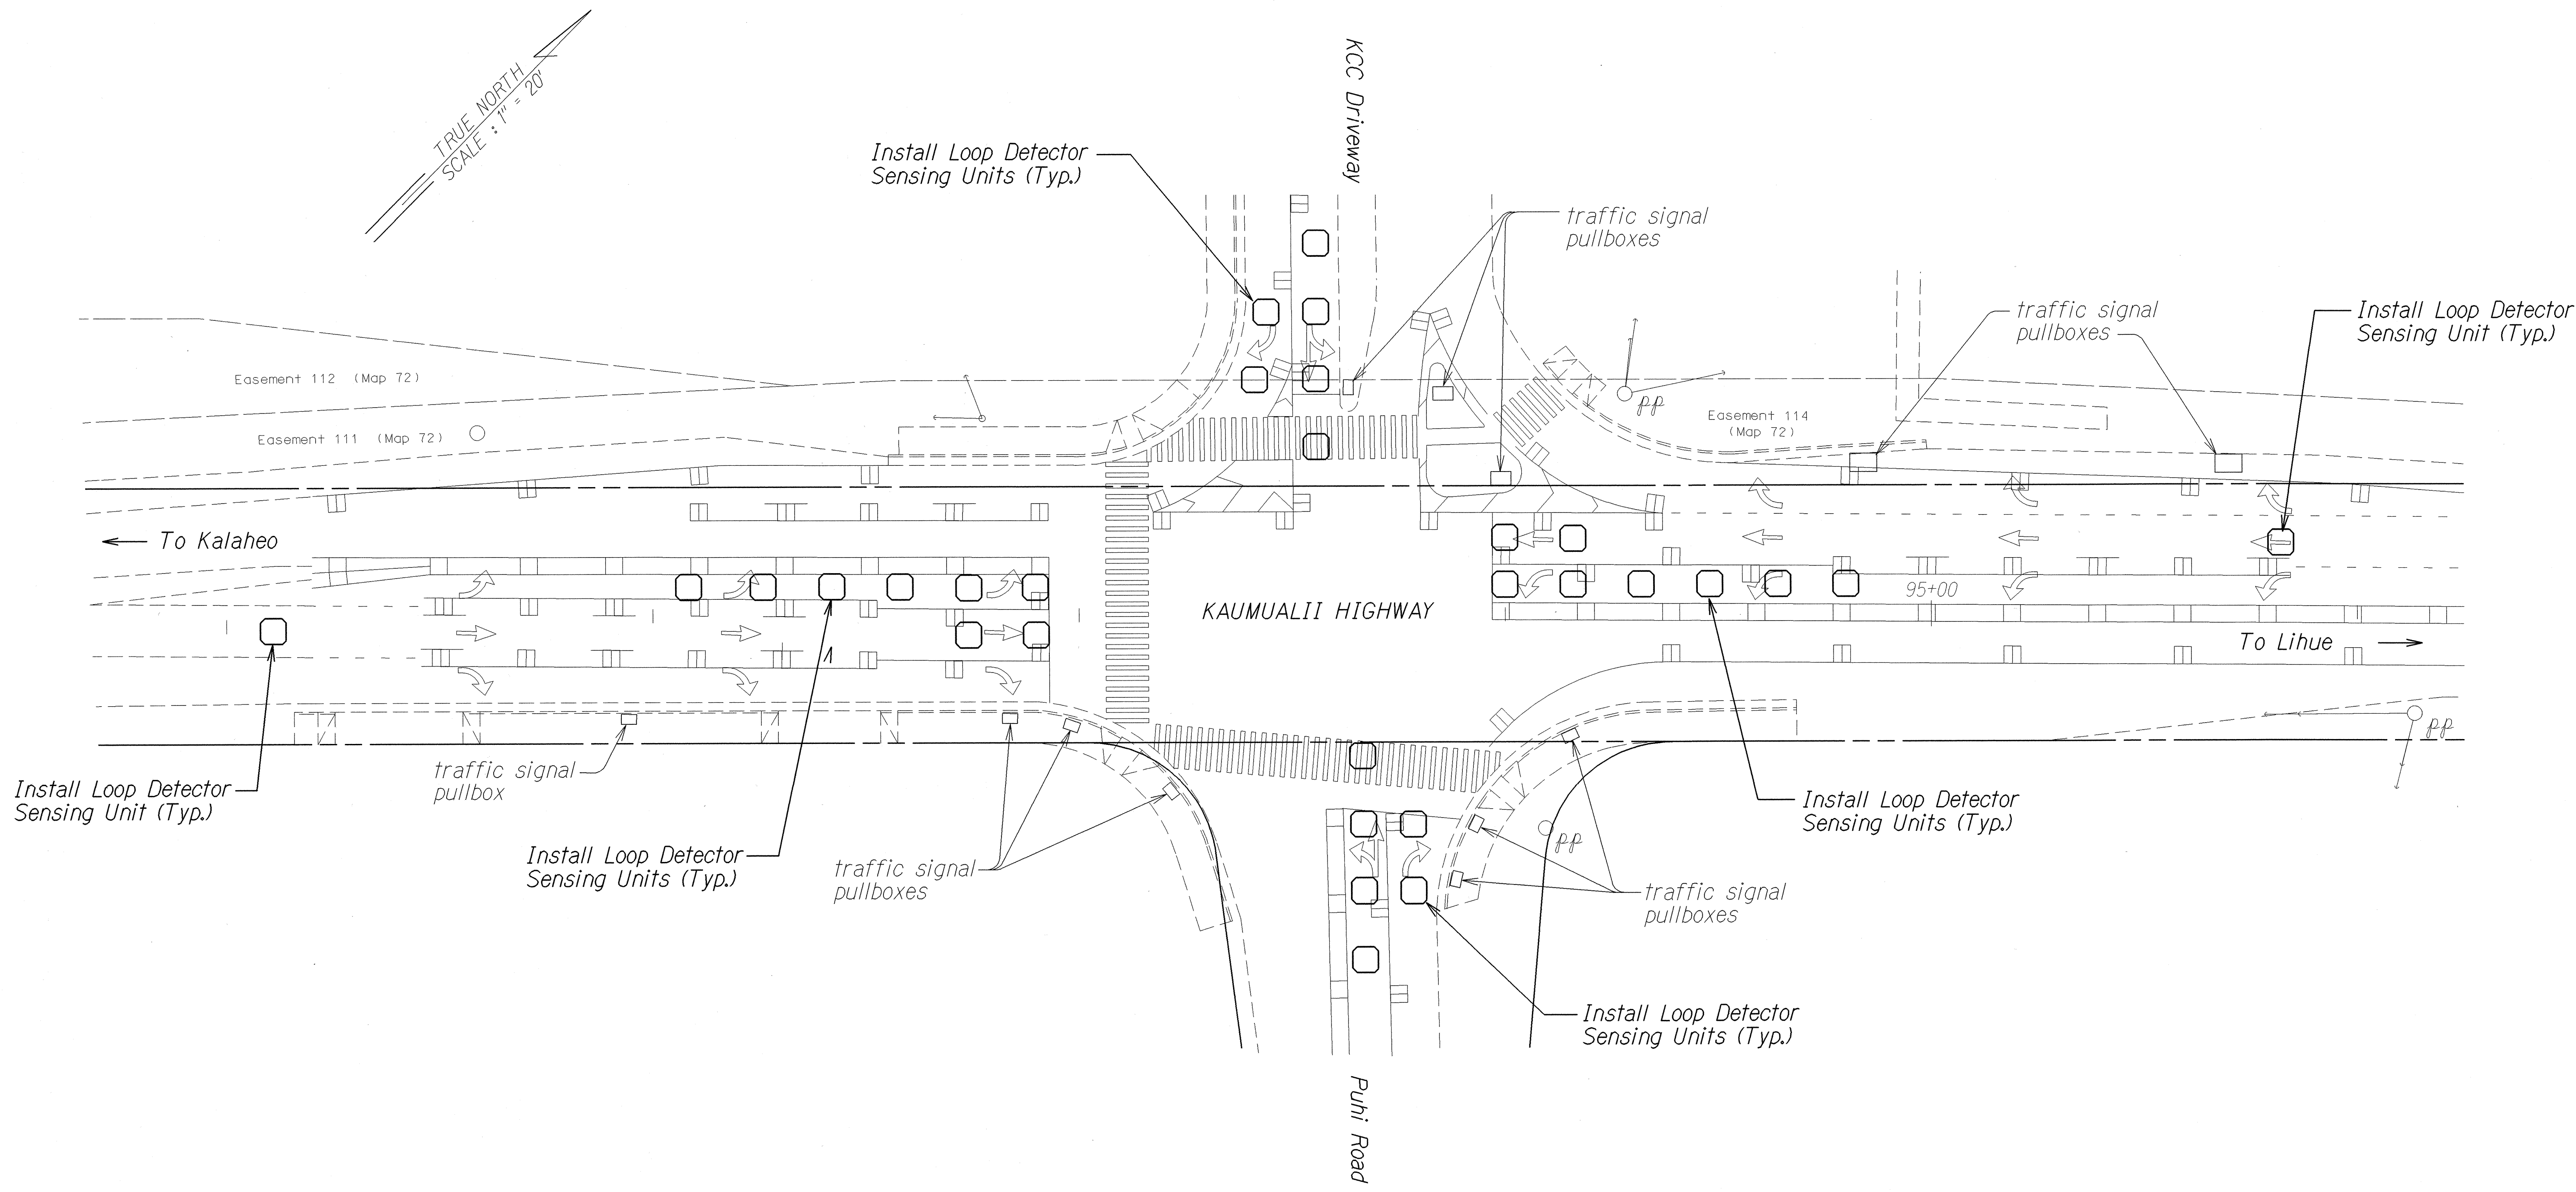

ORIGINAL PLAN	SURVEY PLOTTED BY	DATE
	DESIGNED BY	9/04
	NOTED BY	
	CHECKED BY	


APPROVED: (For Work Within County Right-of-Way Only)

Praveen Kish 1/20/05
 County Engineer Date

STATE OF HAWAII
 DEPARTMENT OF TRANSPORTATION
 HIGHWAYS DIVISION

LOOP DETECTOR PLAN
 KAUMUALII HIGHWAY RESURFACING
 Lihue Mill Bridge to Puh Road
 Project No. 50DE-01-05M
 Scale: 1" = 20' Date: January 2005
 SHEET No. 1 OF 4 SHEETS

FED. ROAD DIST. NO.	STATE	PROJ. NO.	FISCAL YEAR	SHEET NO.	TOTAL SHEETS
HAWAII	HAW.	50DE-01-05M	2005	37	39

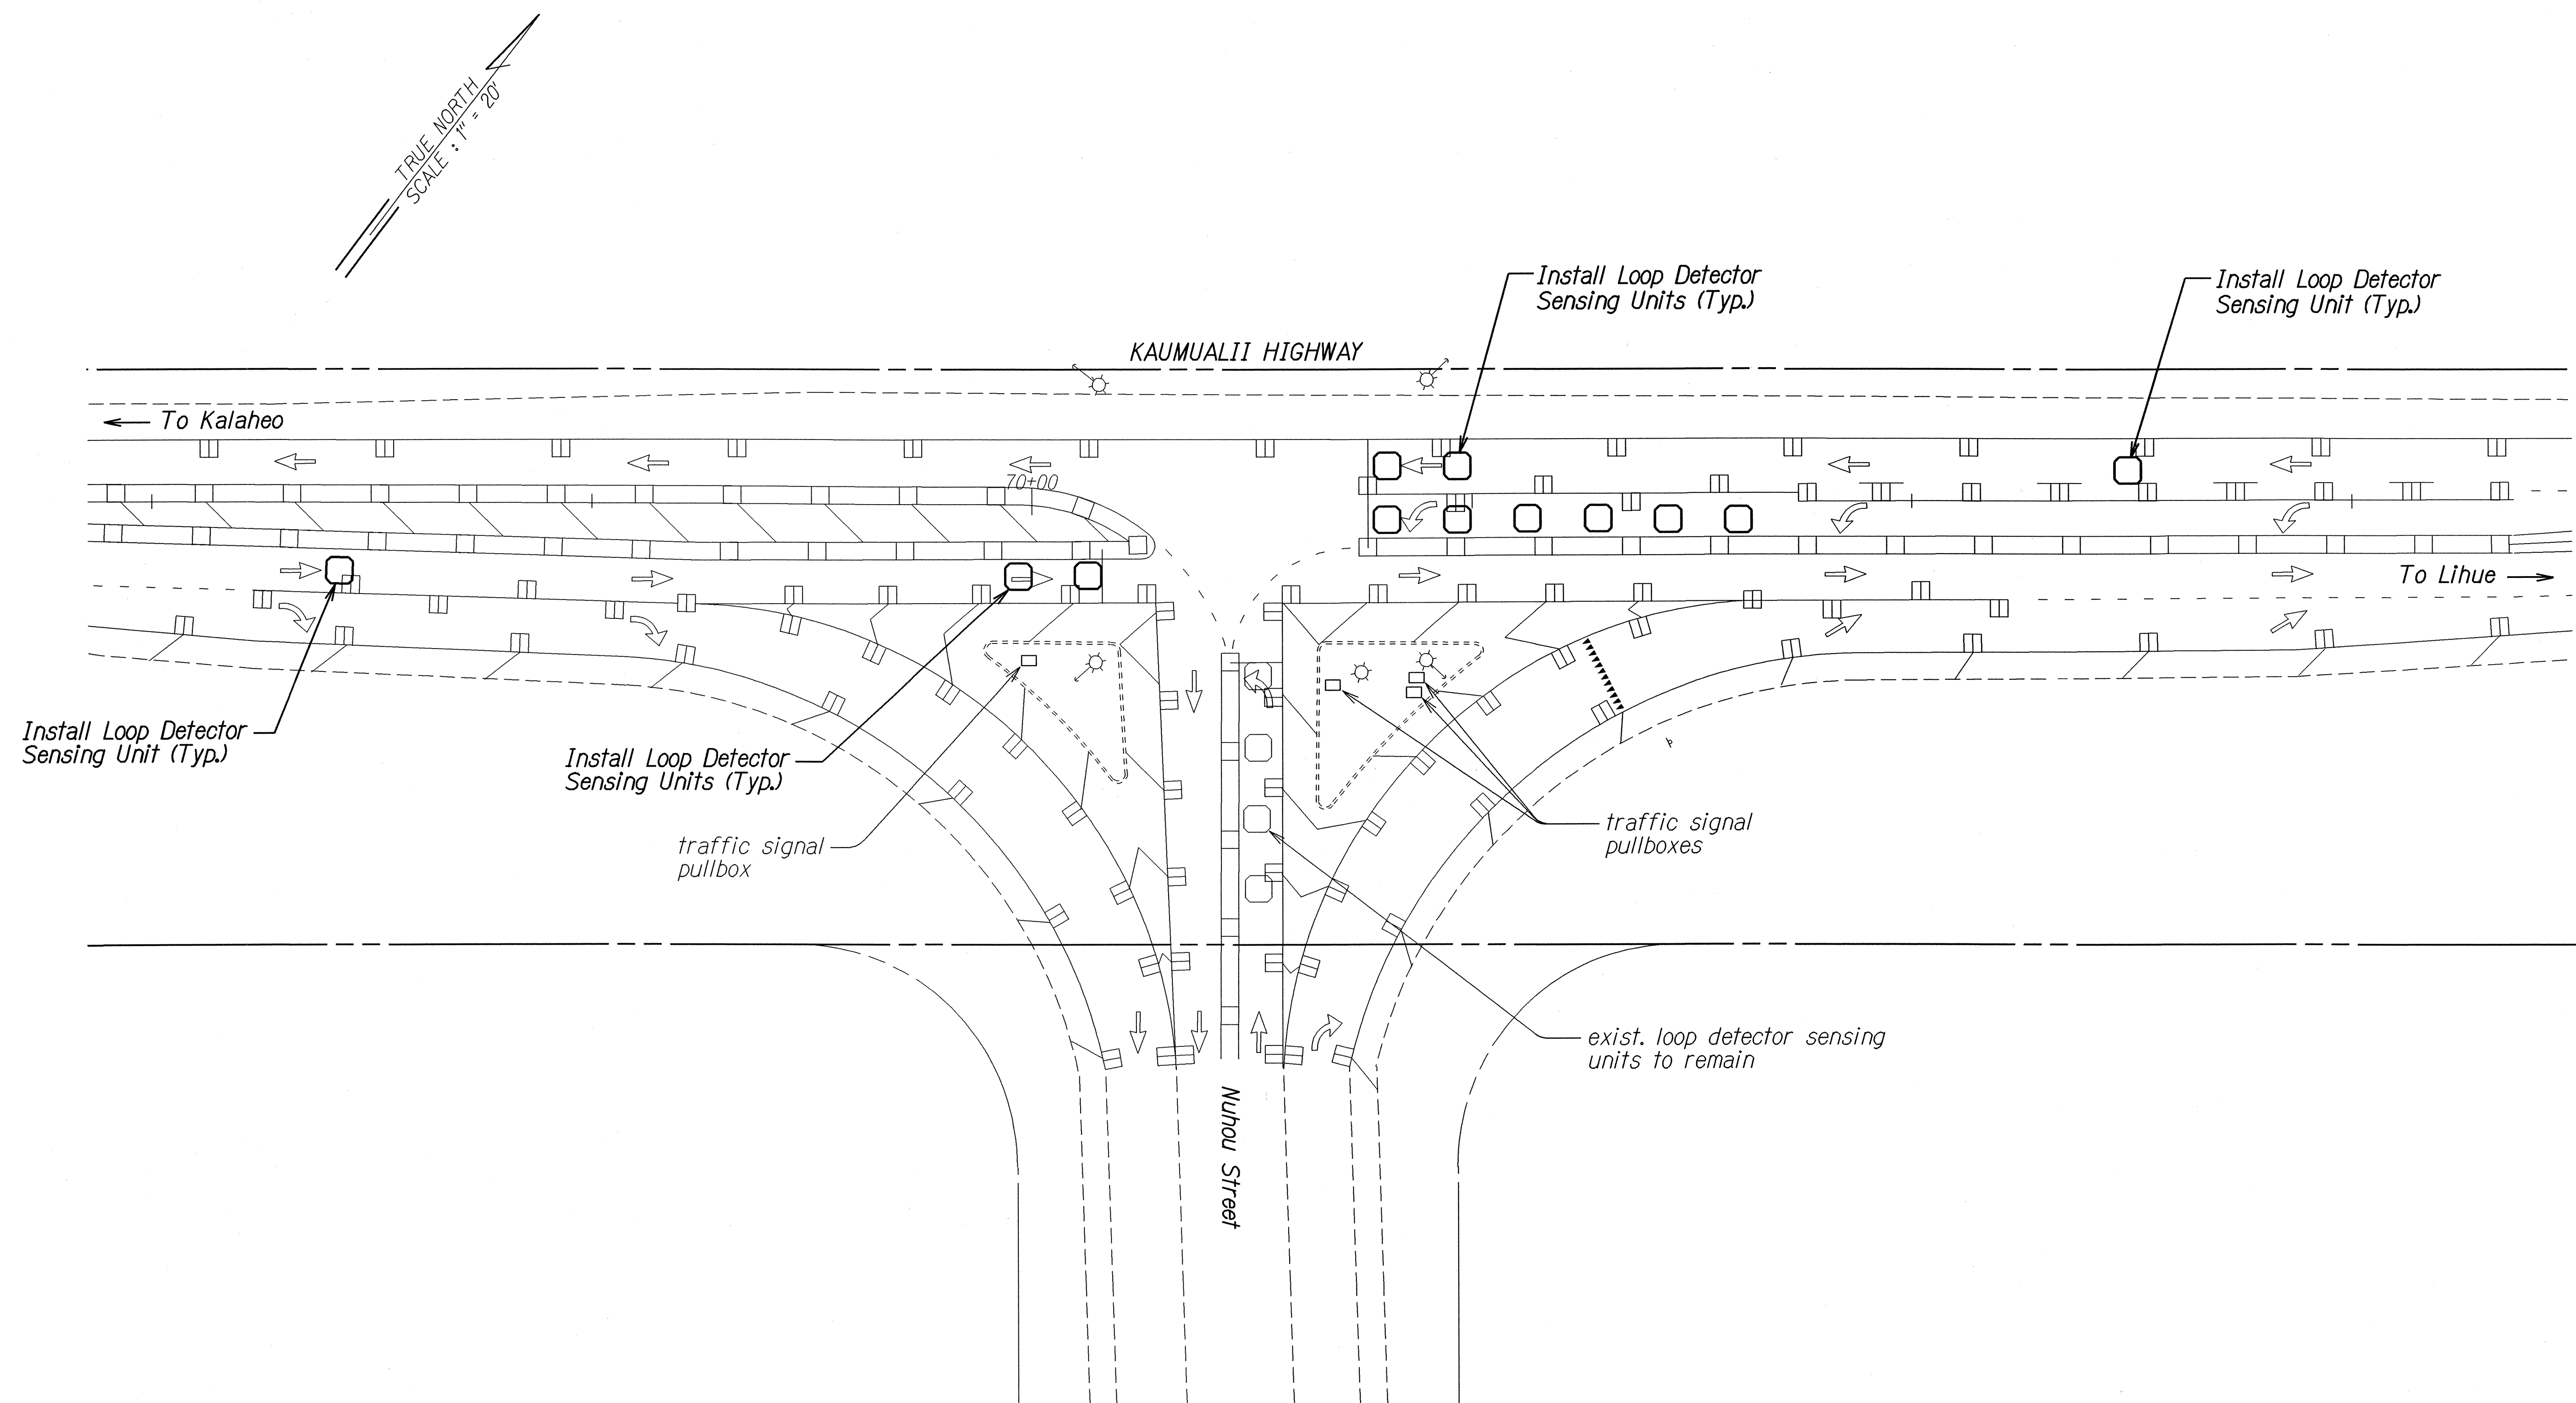


ORIGINAL PLAN	SURVEY PLOTTED BY	DATE
NOTE BOOK	DRAWN BY	02/06
REVISIONS	CHECKED BY	
REVISIONS	CHECKED BY	

STATE OF HAWAII
DEPARTMENT OF TRANSPORTATION
HIGHWAYS DIVISION

LOOP DETECTOR PLAN
KAUMUALII HIGHWAY RESURFACING
Lihue Mill Bridge to Puhi Road
Project No. 50DE-01-05M
Scale: 1" = 20' Date: Janaury 2005
SHEET No. 2 OF 4 SHEETS

FED. ROAD DIST. NO.	STATE	PROJ. NO.	FISCAL YEAR	SHEET NO.	TOTAL SHEETS
HAWAII	HAW.	50DE-01-05M	2005	38	39

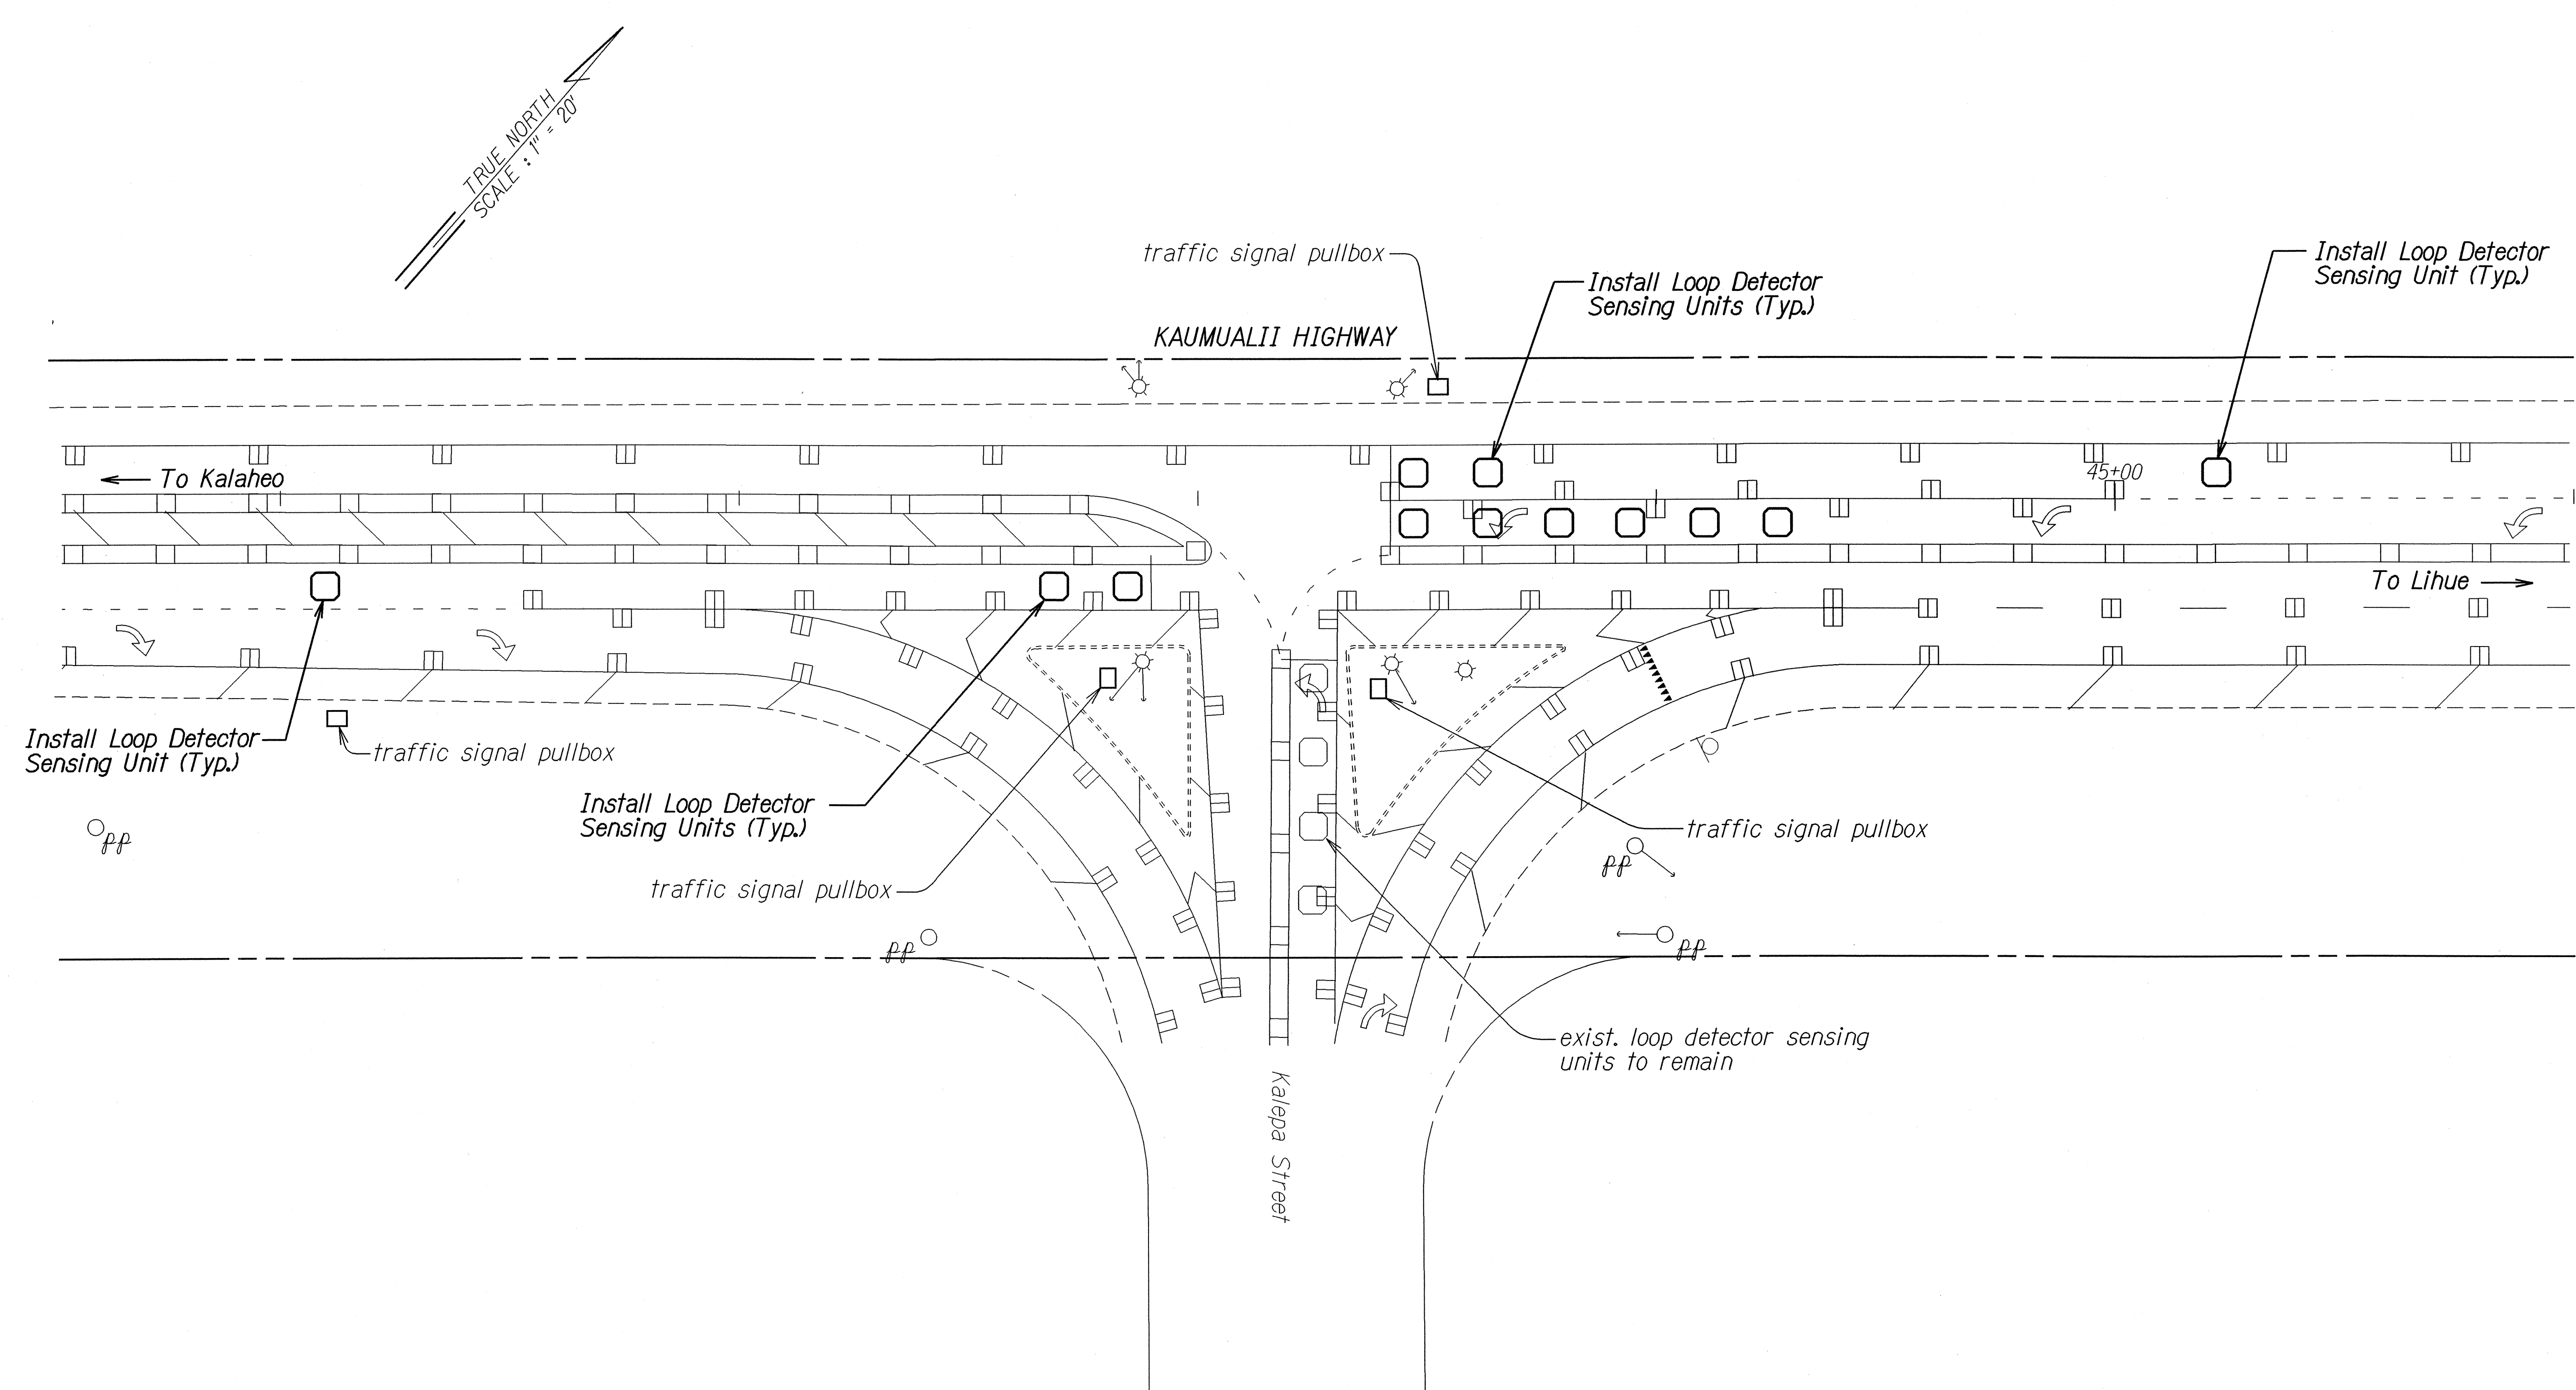

ORIGINAL PLAN	SURVEY PLOTTED BY	DATE
NOTED BY	DRAWN BY	9/04
DESIGNED BY	CHECKED BY	
APPROVED BY		

STATE OF HAWAII
DEPARTMENT OF TRANSPORTATION
HIGHWAYS DIVISION

LOOP DETECTOR PLAN

KAUMUALII HIGHWAY RESURFACING

Lihue Mill Bridge to Puhi Road


Project No. 50DE-01-05M

Scale: 1" = 20'

Date: January 2005

SHEET No. 3 OF 4 SHEETS

FED. ROAD DIST. NO.	STATE	PROJ. NO.	FISCAL YEAR	SHEET NO.	TOTAL SHEETS
HAWAII	HAW.	50DE-01-05M	2005	39	39

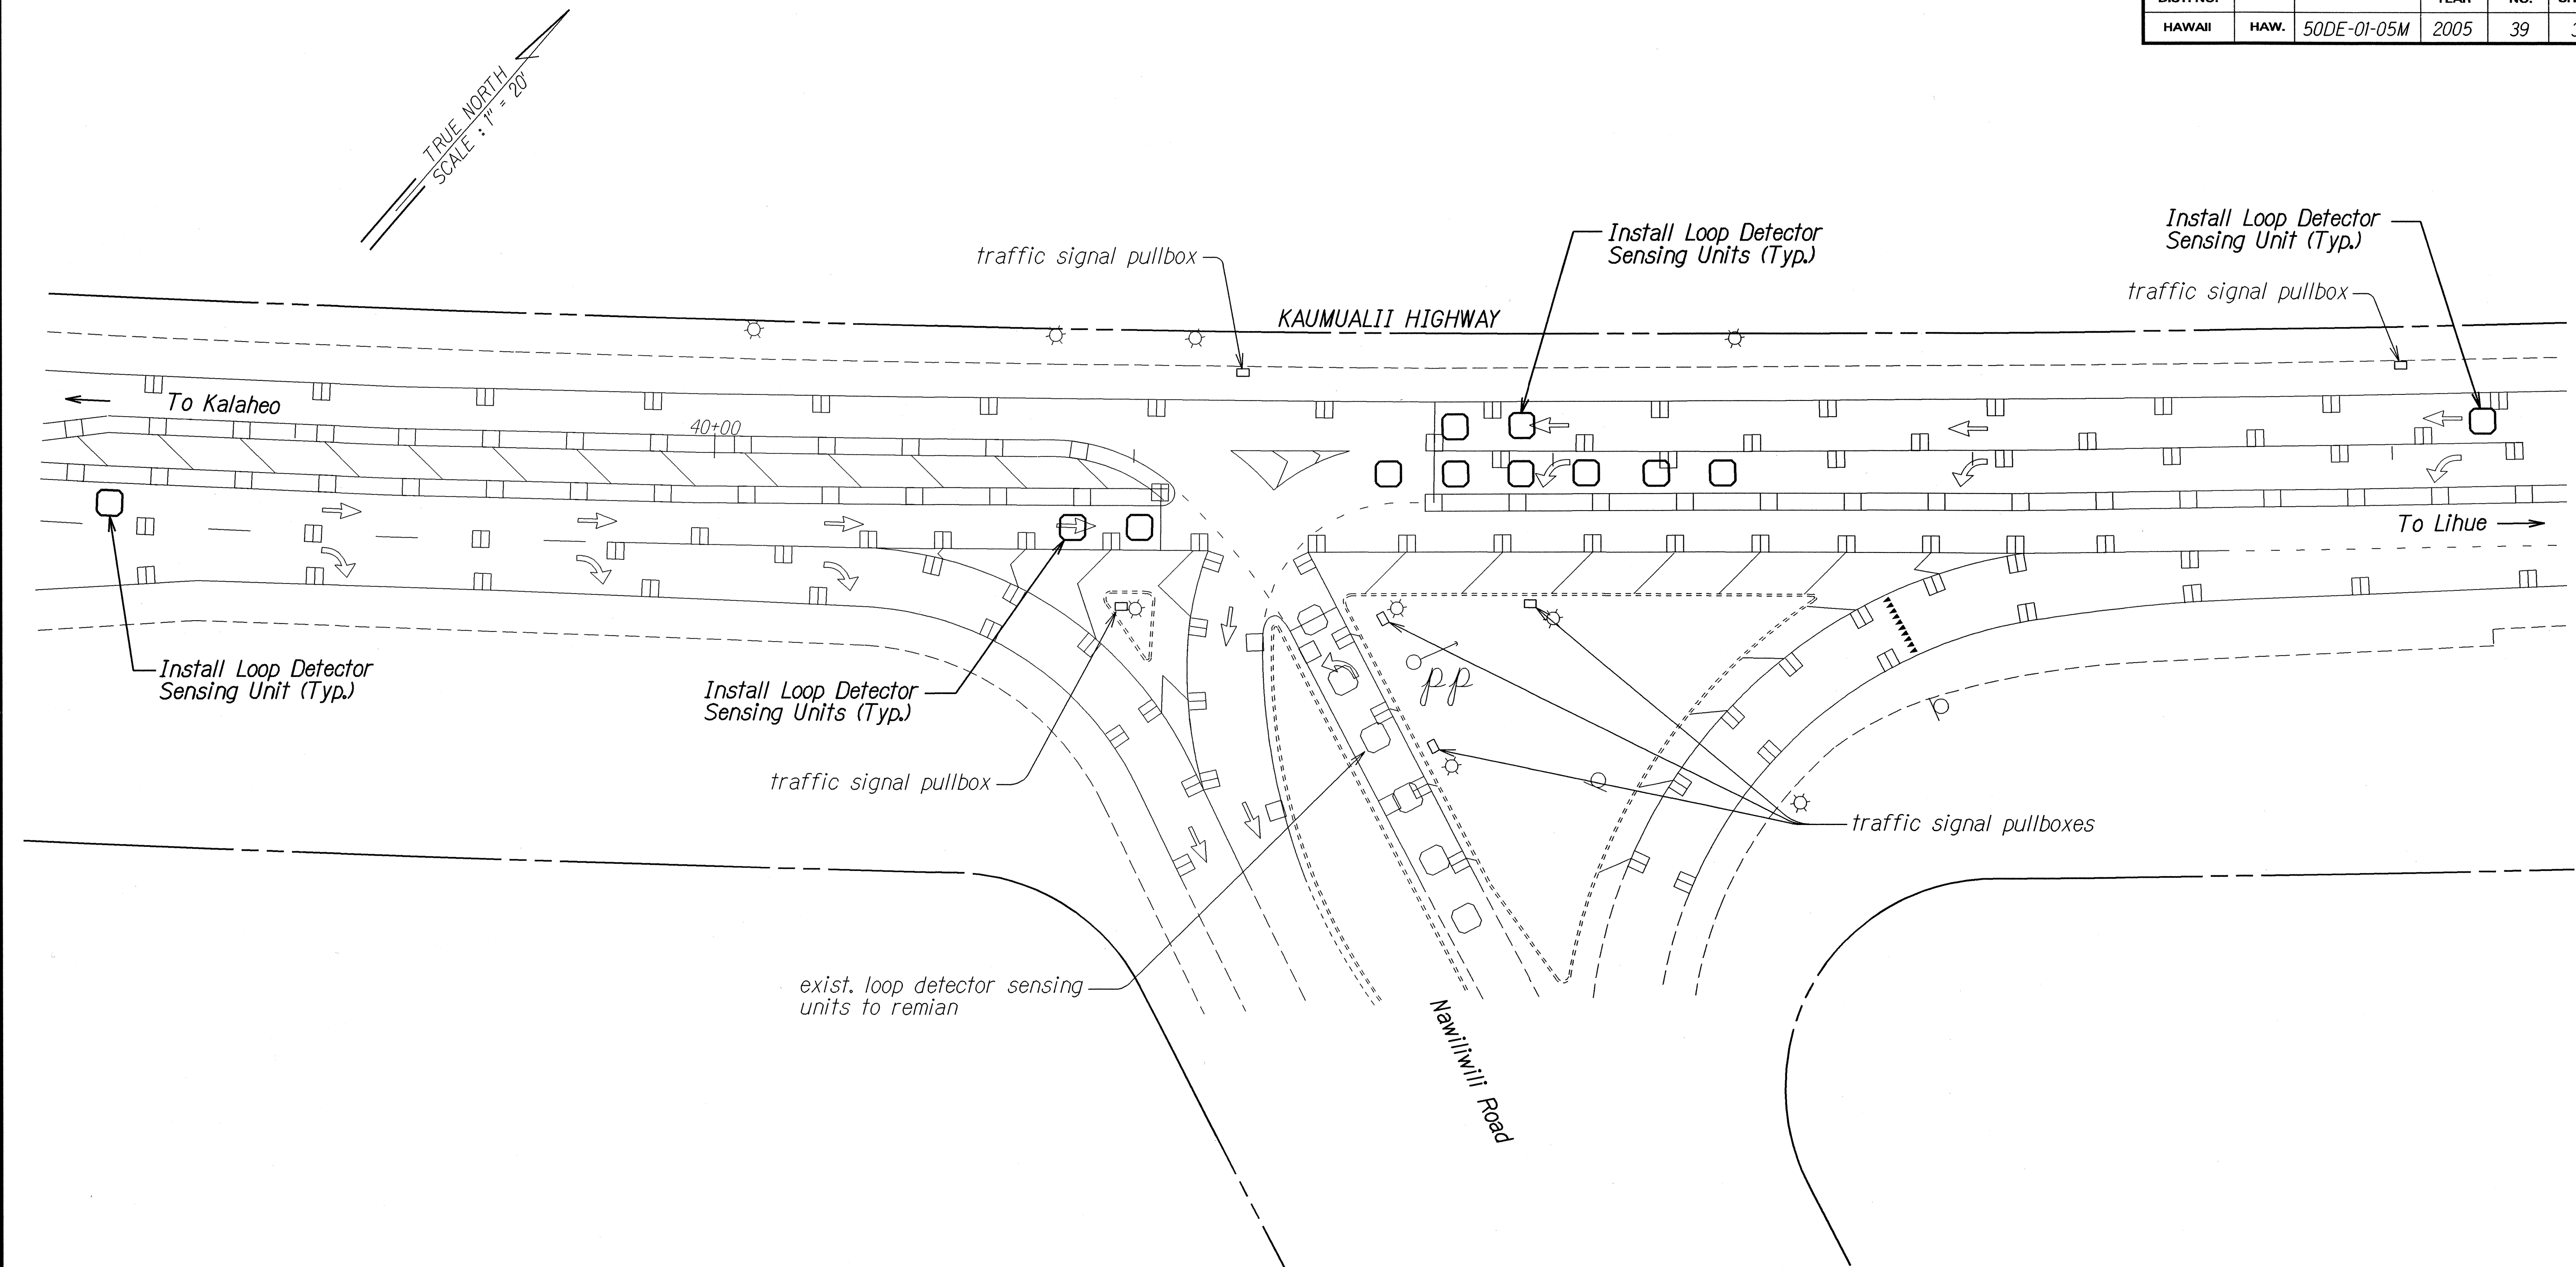

ORIGINAL PLAN	SURVEY PLOTTED BY	DATE
NOTE BOOK	DRAWN BY	2/04
QUANTITIES BY	CHECKED BY	

STATE OF HAWAII
DEPARTMENT OF TRANSPORTATION
HIGHWAYS DIVISION

LOOP DETECTOR PLAN
KAUMUALII HIGHWAY RESURFACING
Lihue Mill Bridge to Puhi Road
Project No. 50DE-01-05M
Scale: 1" = 20' Date: January 2005
SHEET No. 4 OF 4 SHEETS