


FED. ROAD DIST. NO.	STATE	PROJ. NO.	FISCAL YEAR	SHEET NO.	TOTAL SHEETS
HAWAII	HAW.	50C-02-01M	2003	14	18

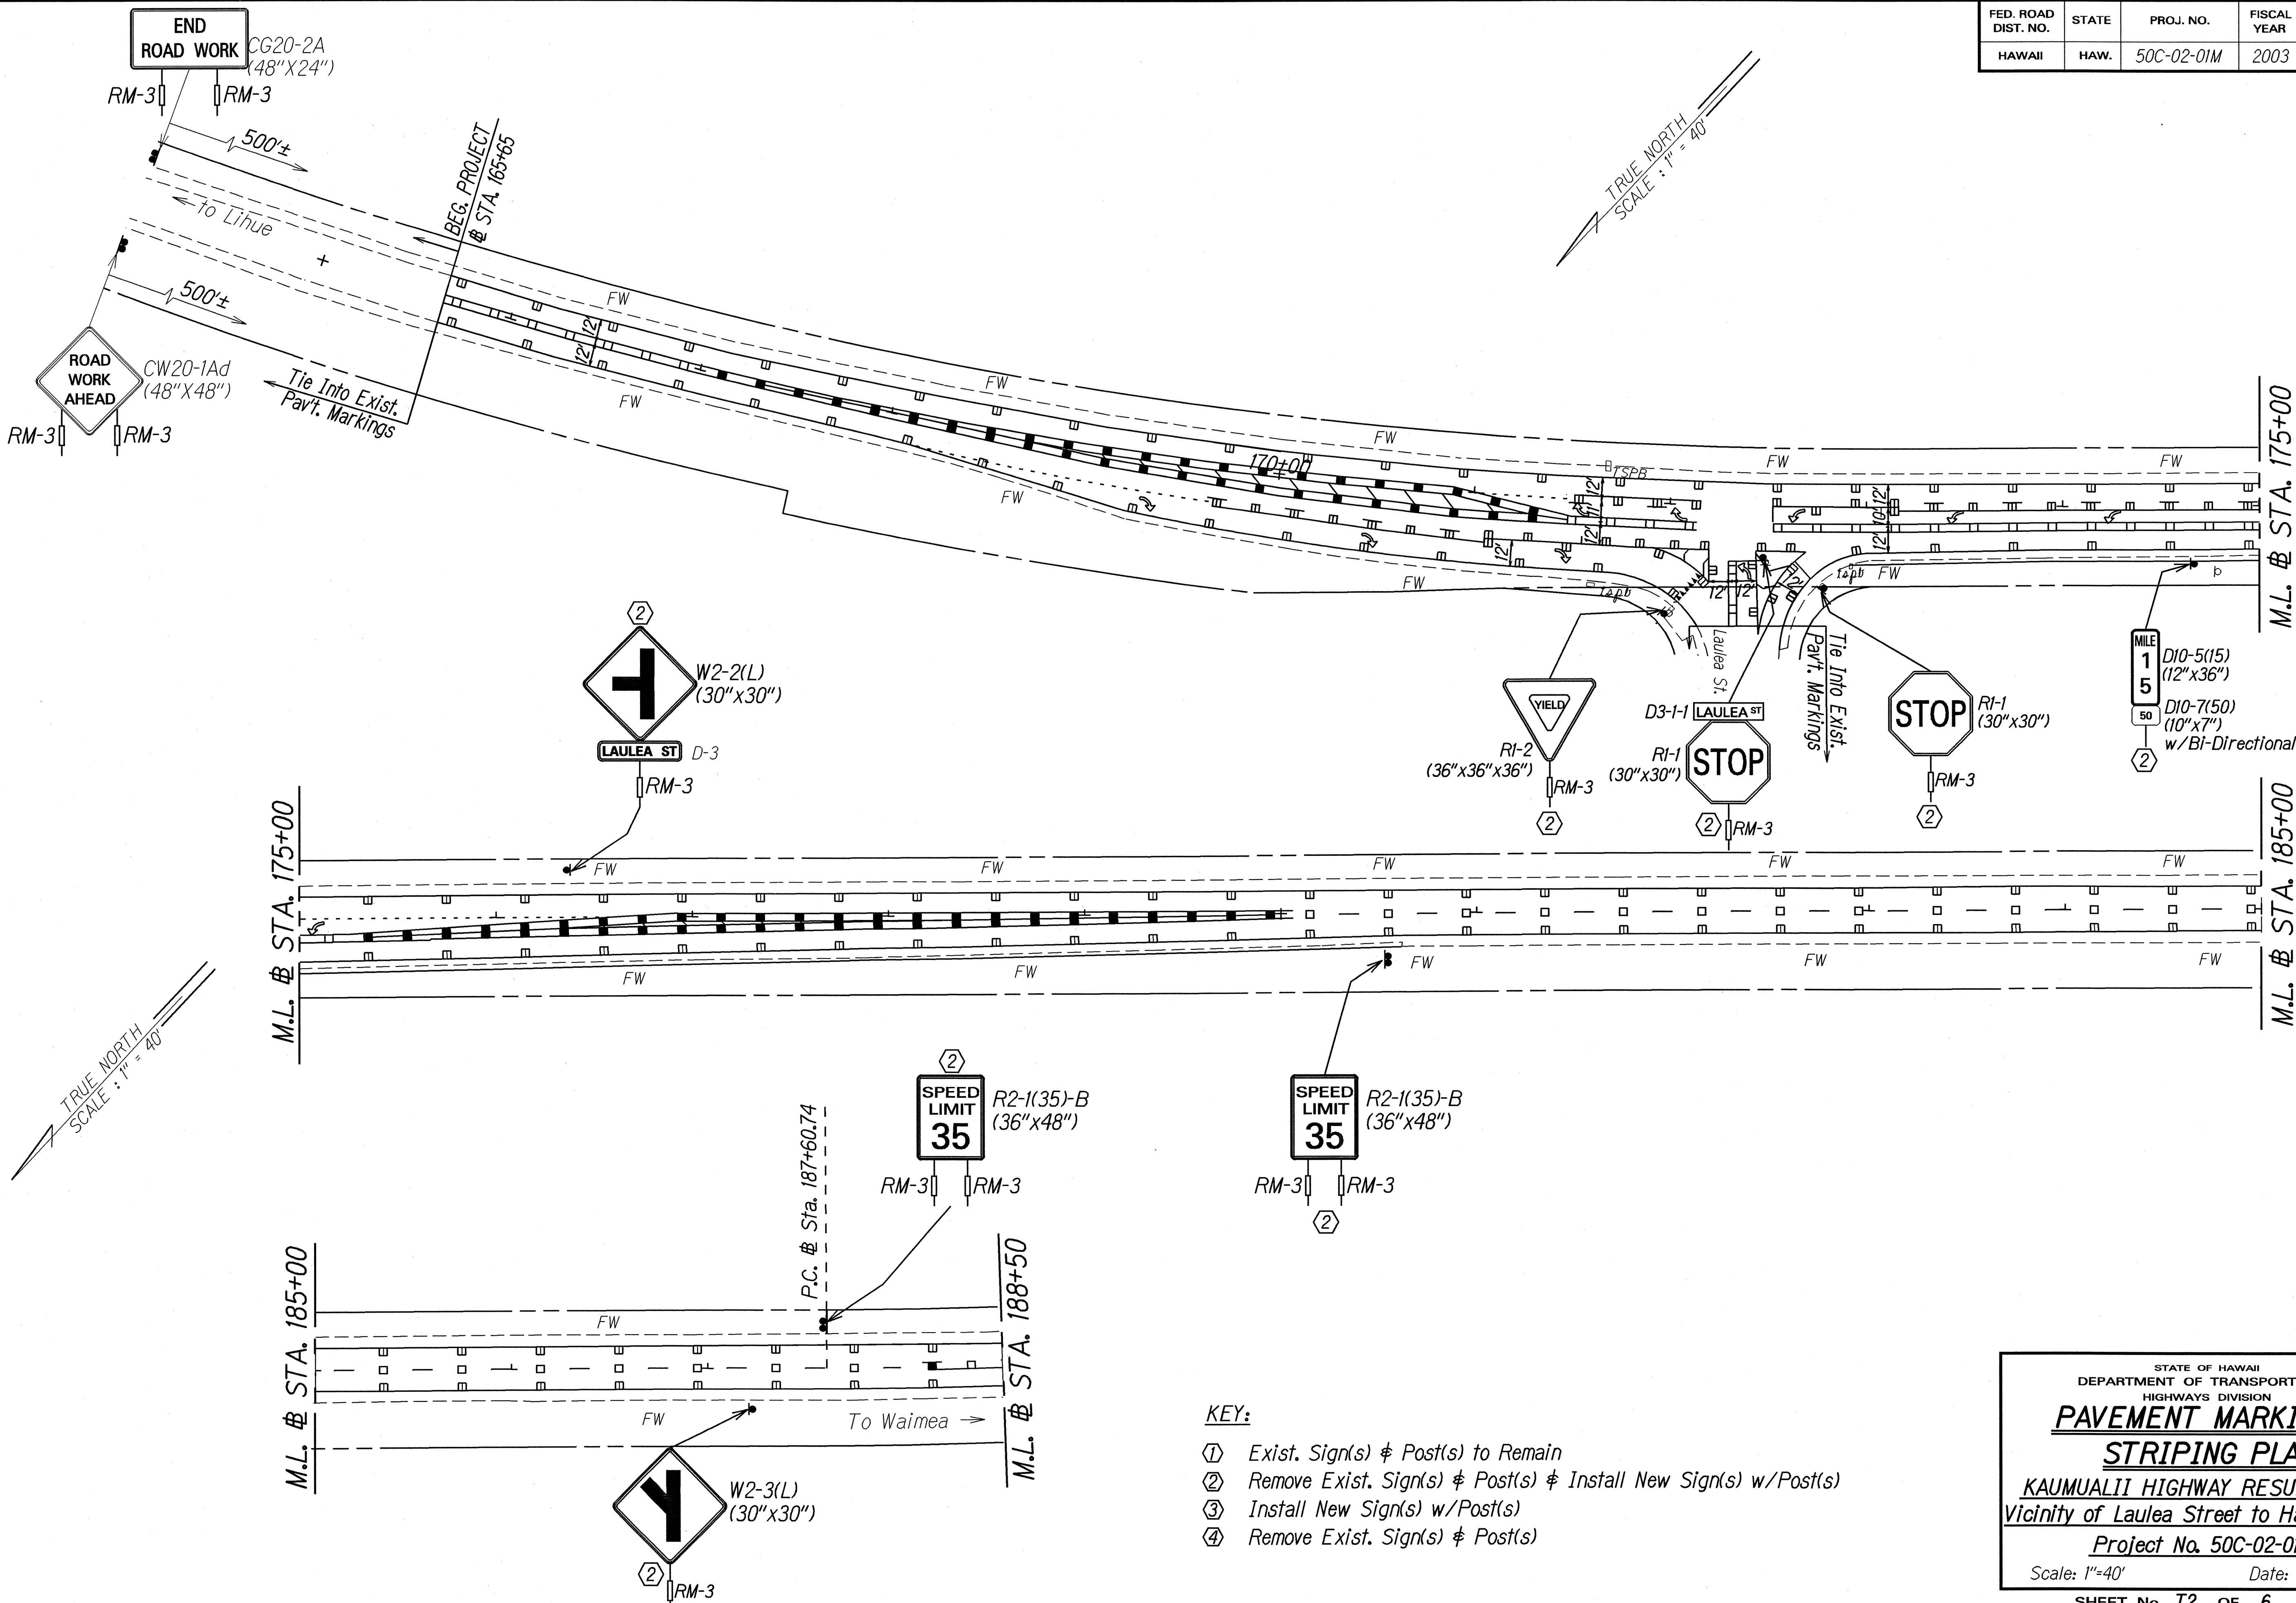

ORIGINAL PLAN	SURVEY PLOTTED BY	DATE
NOTE BOOK	DRAWN BY	
1d2.may	TRACED BY	
nk/mulpl	QUANTITIES BY	
	CHECKED BY	

- KEY:
- ① Exist. Sign(s) & Post(s) to Remain
 - ② Remove Exist. Sign(s) & Post(s) & Install New Sign(s) w/Post(s)
 - ③ Install New Sign(s) w/Post(s)
 - ④ Remove Exist. Sign(s) & Post(s)

STATE OF HAWAII
DEPARTMENT OF TRANSPORTATION
HIGHWAYS DIVISION

PAVEMENT MARKING &
STRIPING PLAN

KAUMUALII HIGHWAY RESURFACING
Vicinity of Laulea Street to Halewili Road
Project No. 50C-02-01M


Scale: 1"=40'
Date: March 2003

SHEET No. T2 OF 6 SHEETS

FED. ROAD DIST. NO.	STATE	PROJ. NO.	FISCAL YEAR	SHEET NO.	TOTAL SHEETS
HAWAII	HAW.	50C-02-01M	2003	15	18

KEY:

- ① Exist. Sign(s) & Post(s) to Remain
- ② Remove Exist. Sign(s) & Post(s) & Install New Sign(s) w/Post(s)
- ③ Install New Sign(s) w/Post(s)
- ④ Remove Exist. Sign(s) & Post(s)

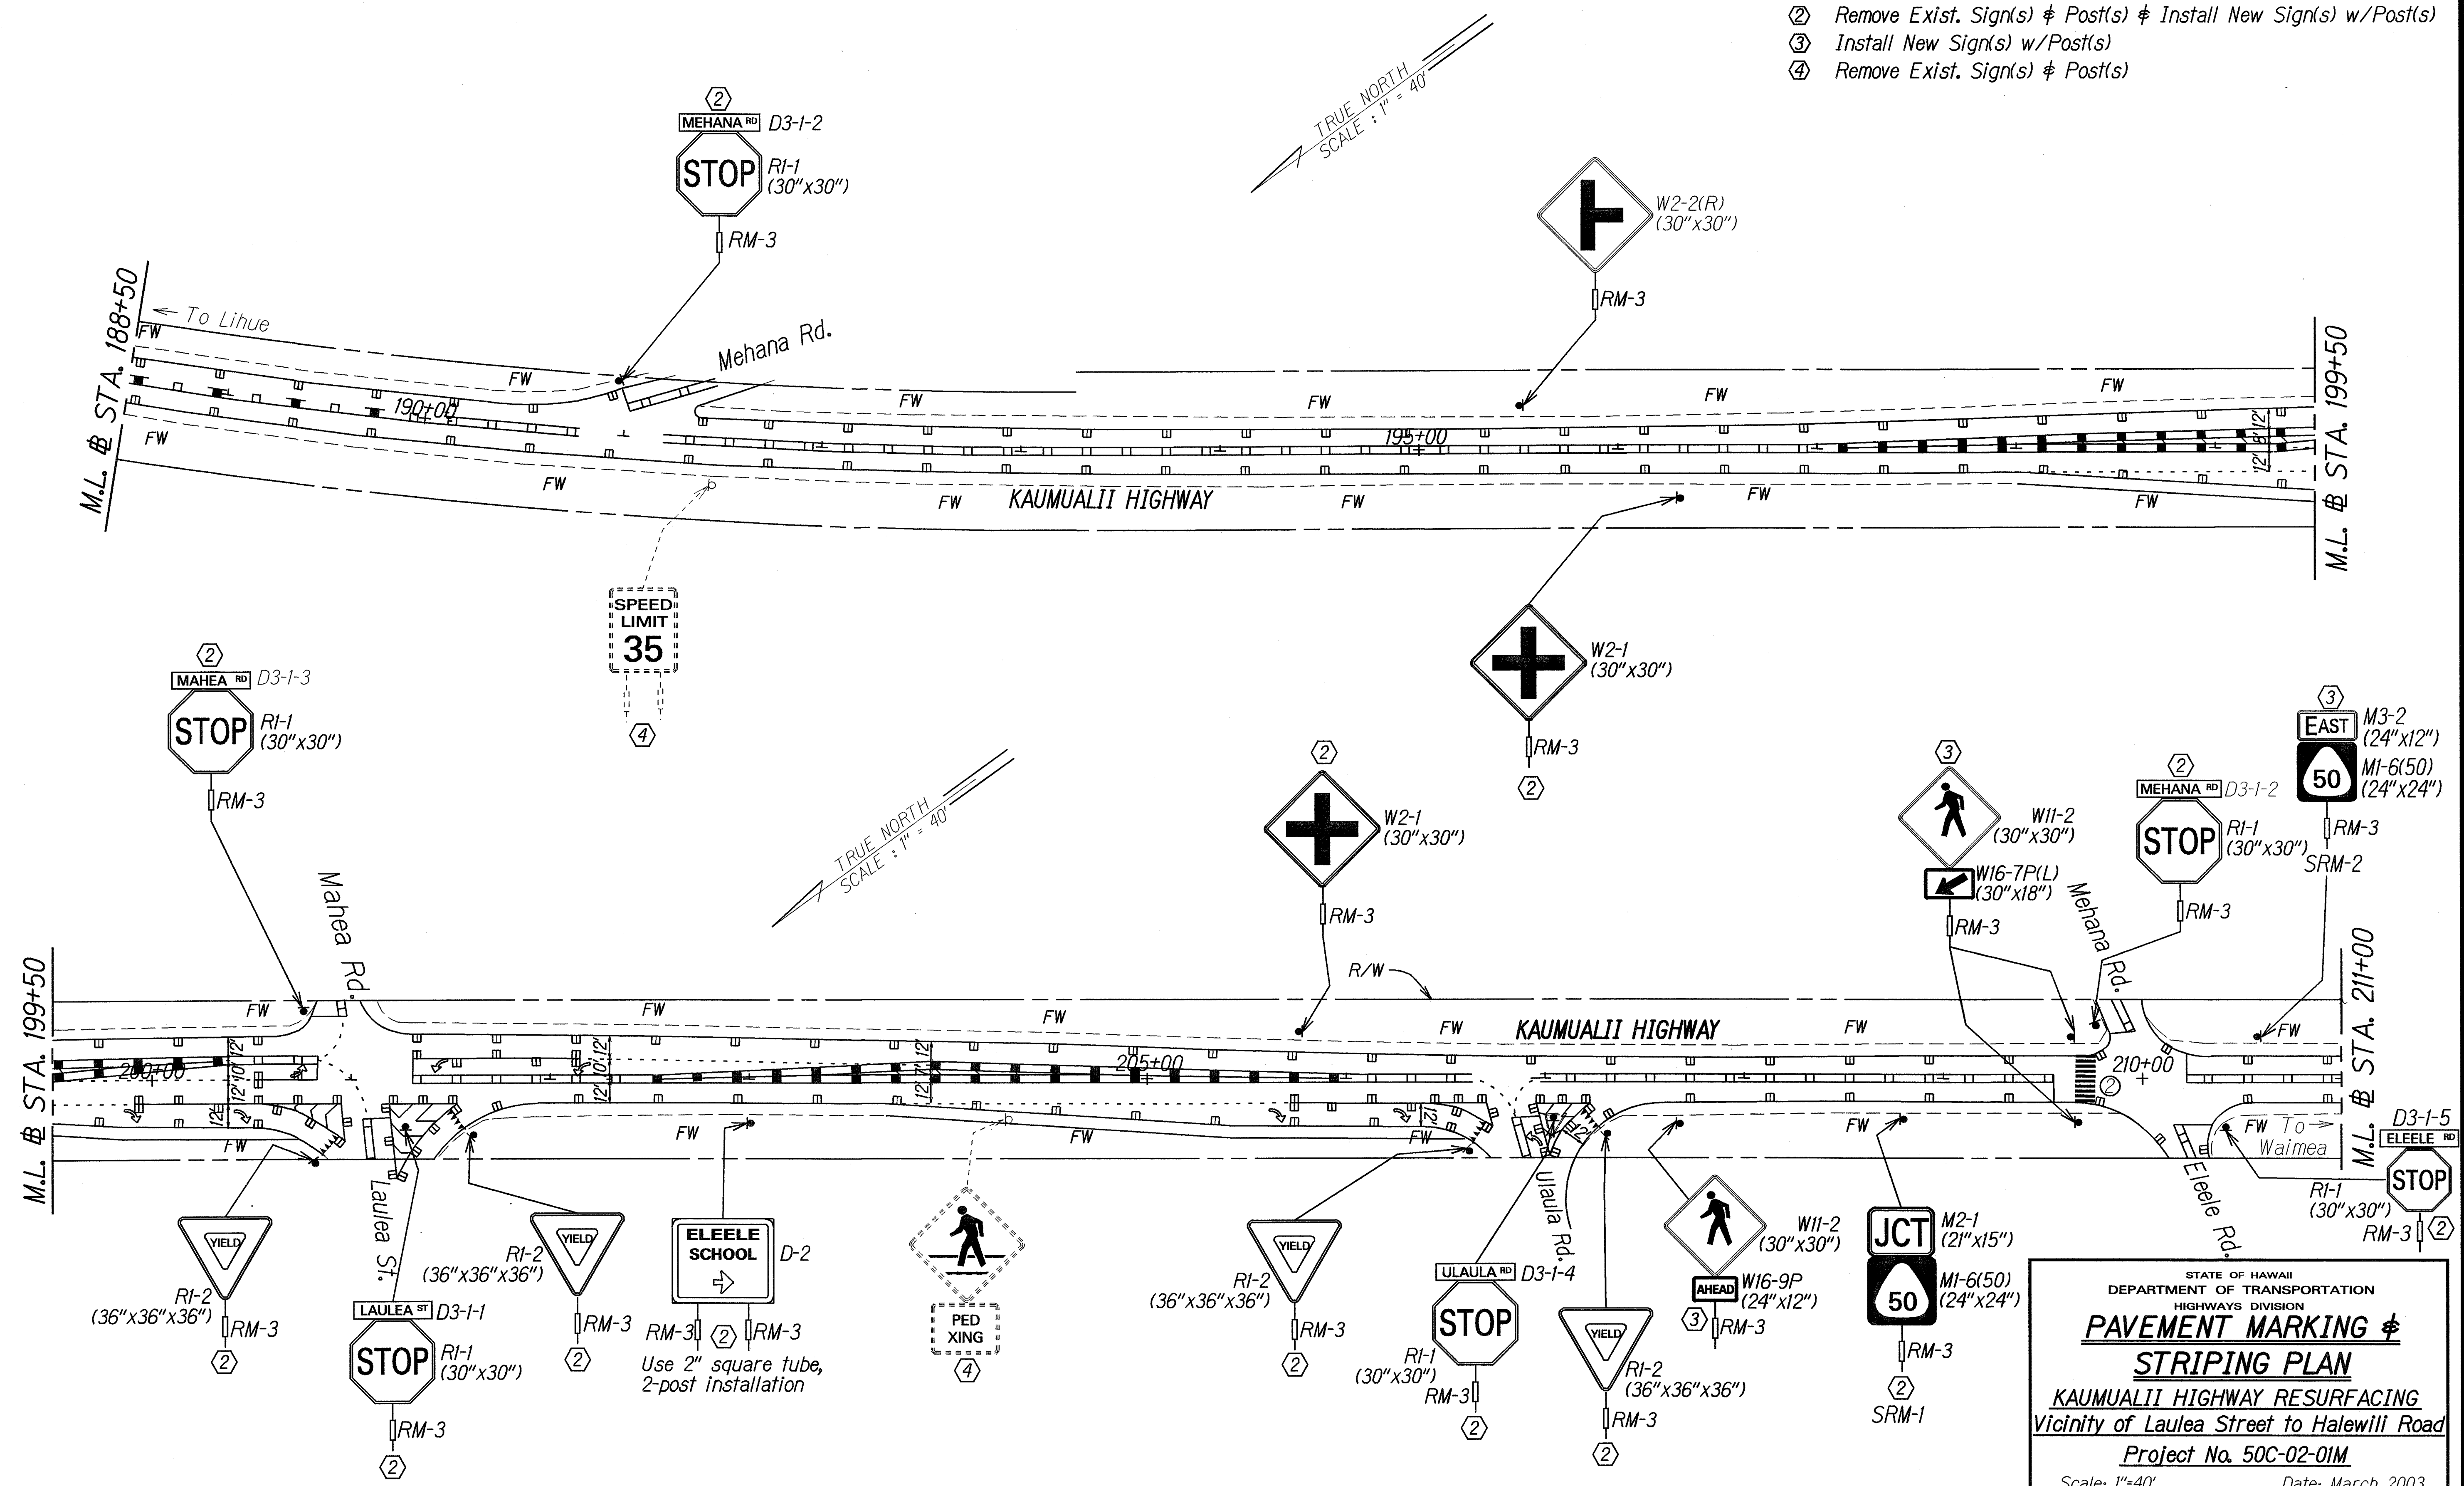

ORIGINAL PLAN	SURVEY PLOTTED BY	DATE
NOTE BOOK	DRAWN BY	
QUANTITIES BY	DESIGNED BY	
CHECKED BY	IN CHARGE	

STATE OF HAWAII
DEPARTMENT OF TRANSPORTATION
HIGHWAYS DIVISION


PAVEMENT MARKING & STRIPING PLAN

KAUMUALII HIGHWAY RESURFACING
Vicinity of Laulea Street to Halewili Road
Project No. 50C-02-01M

Scale: 1"=40' Date: March 2003

SHEET No. 73 OF 6 SHEETS

FED. ROAD DIST. NO.	STATE	PROJ. NO.	FISCAL YEAR	SHEET NO.	TOTAL SHEETS
HAWAII	HAW.	50C-02-01M	2003	16	18

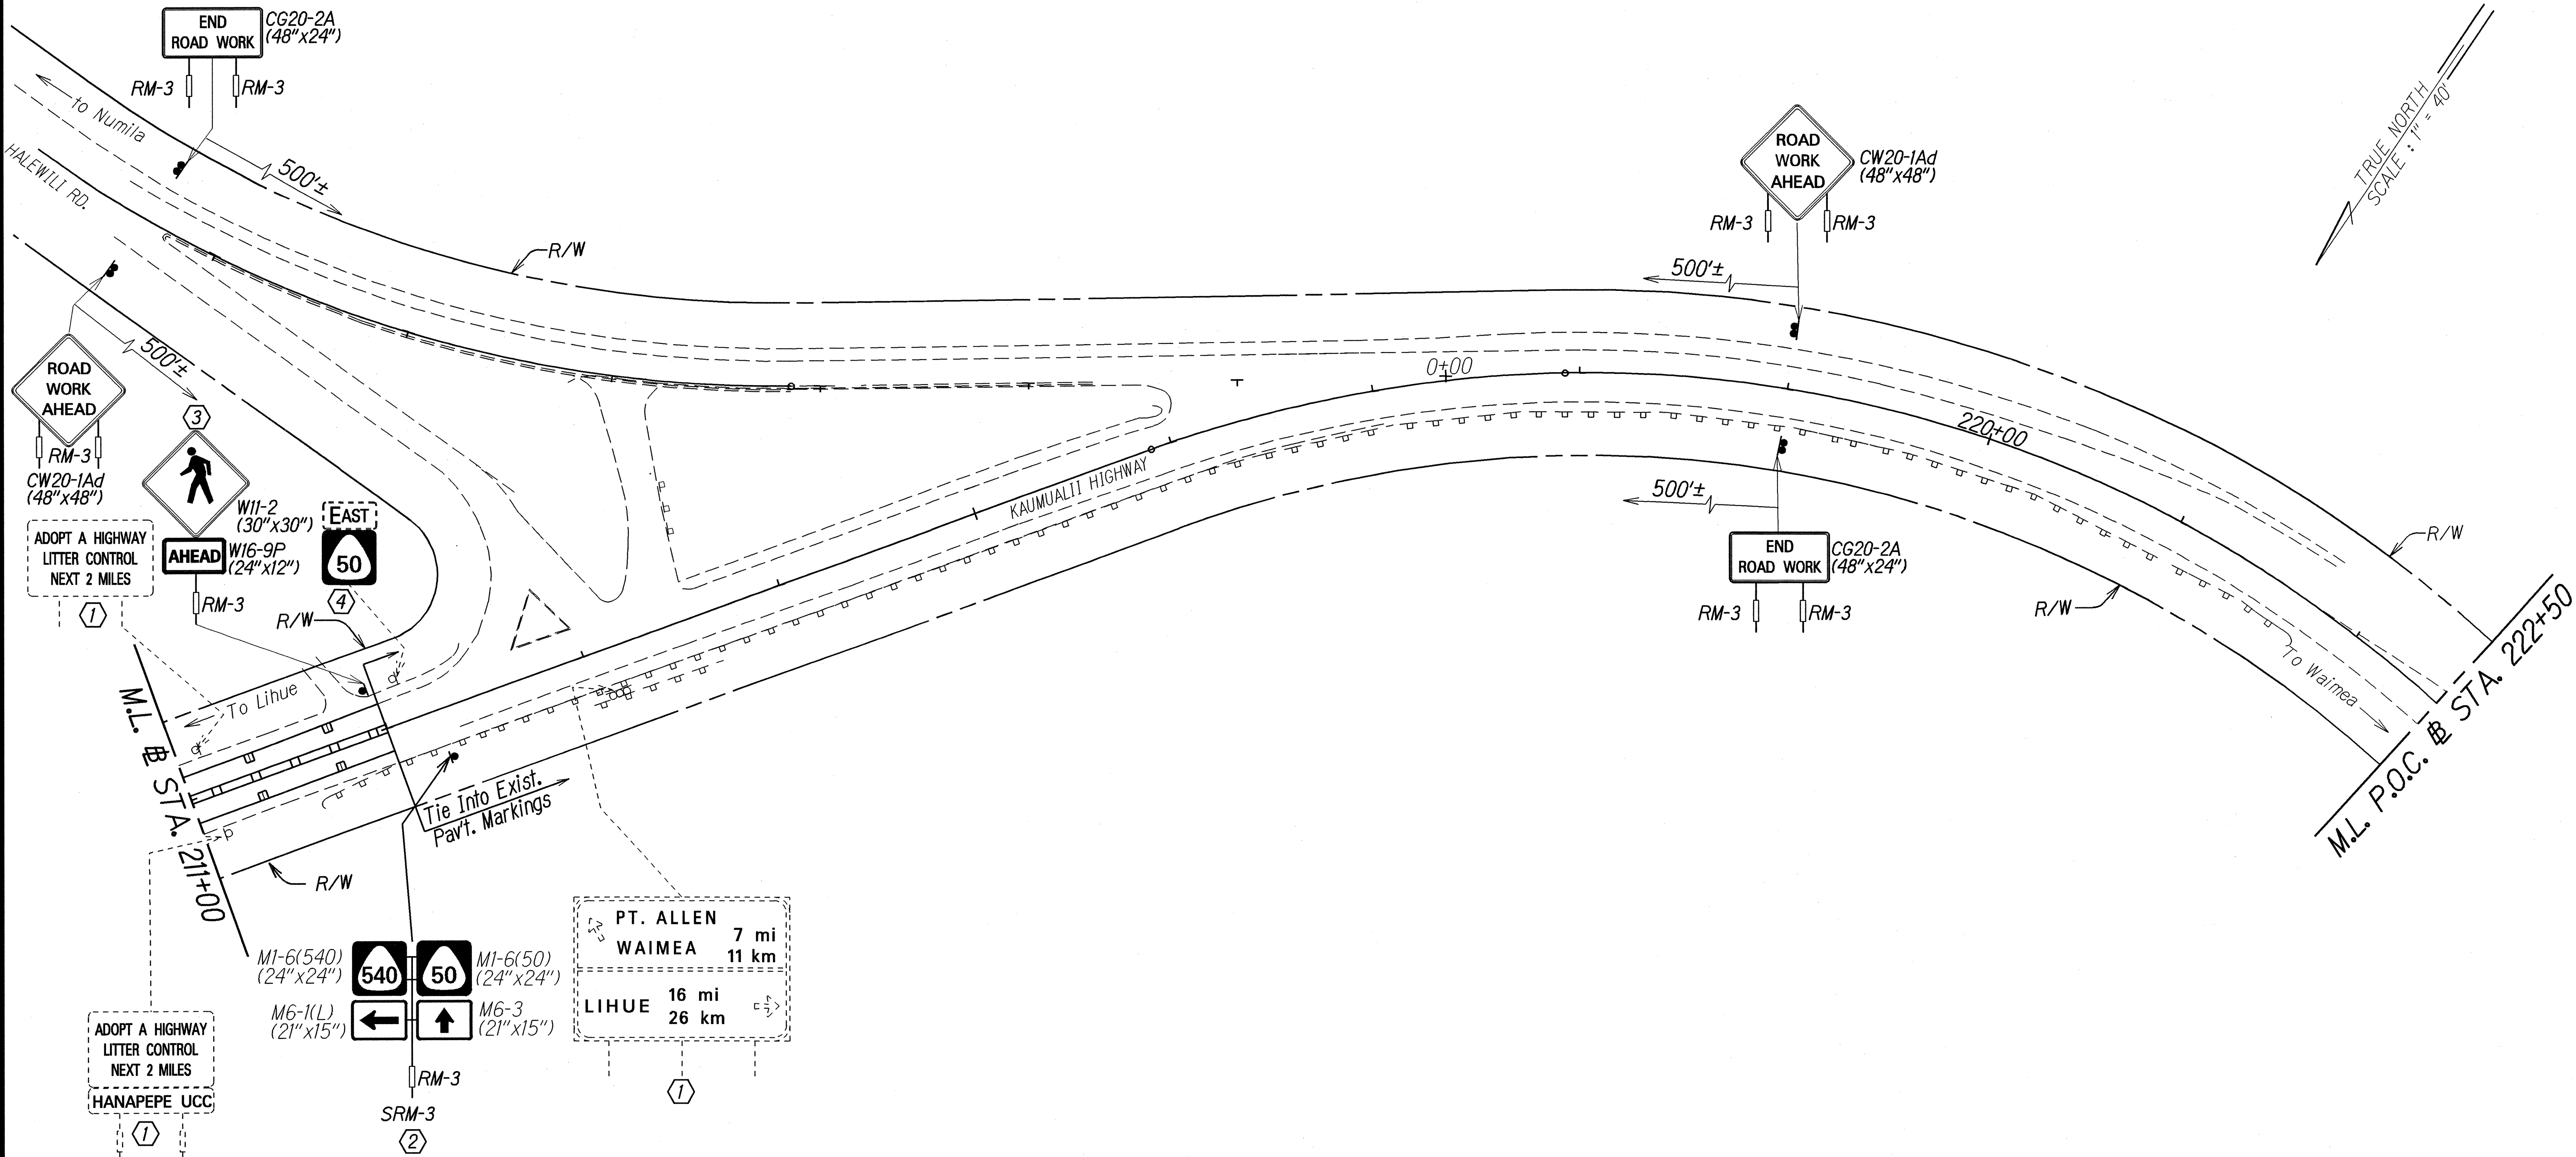

SURVEY PLOTTED BY	DATE
DRAWN BY	
TRACED BY	
CHECKED BY	
QUANTITIES BY	
CHECKED BY	
ORIGINAL PLAN	
NOTE BOOK	
DATE	
CHECKED BY	

KEY:

- ① Exist. Sign(s) & Post(s) to Remain
- ② Remove Exist. Sign(s) & Post(s) & Install New Sign(s) w/Post(s)
- ③ Install New Sign(s) w/Post(s)
- ④ Remove Exist. Sign(s) & Post(s)

STATE OF HAWAII
DEPARTMENT OF TRANSPORTATION
HIGHWAYS DIVISION

PAVEMENT MARKING & STRIPING PLAN

KAUMUALII HIGHWAY RESURFACING
Vicinity of Laulea Street to Halewili Road
Project No. 50C-02-01M

Scale: 1"=40' Date: March 2003

SHEET No. T4 OF 6 SHEETS