



<u>D3-1-1</u>

<u>B</u> Sta. 172+45 RT. \$\\$ 201+28 RT.

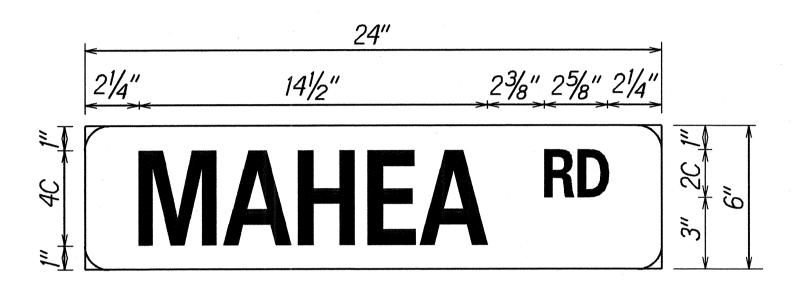


<u>D3-1-3</u>

₿ Sta. 200+76 LT.

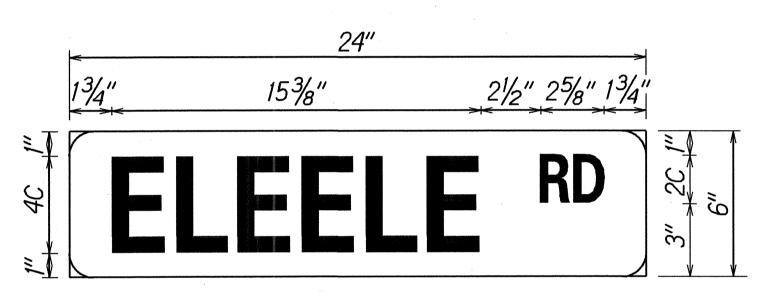


<u>D3-1-5</u> ₿ Sta. 210+40 RT.

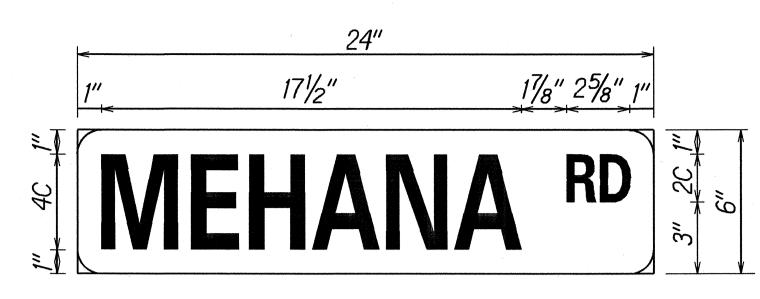


<u>D3-1-2</u>

<u>B</u> Sta. 191+00 LT. \$\\$ 209+76 LT.

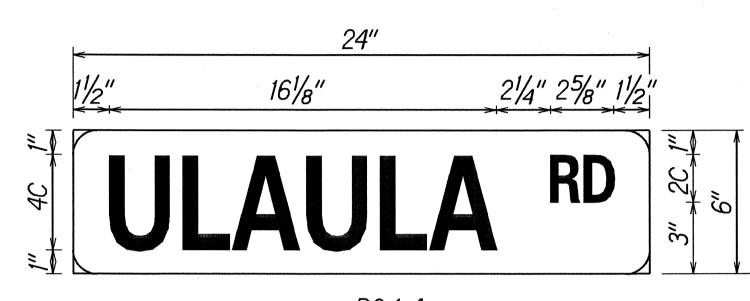

<u>D3-1-4</u> **B** Sta. 207+00 RT.

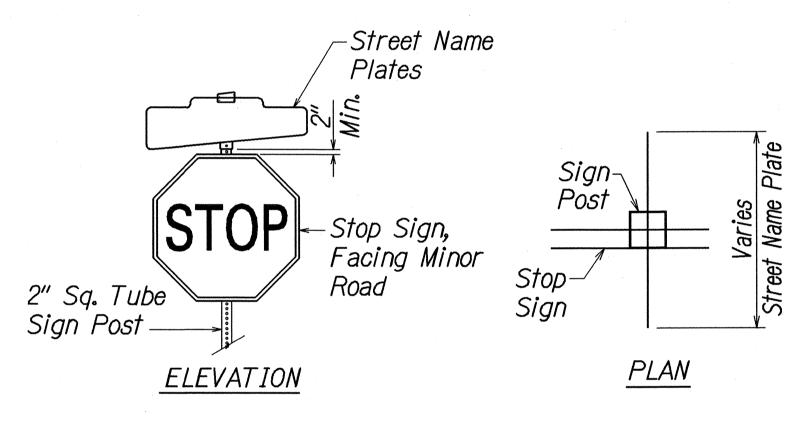

## DESTINATION SIGN

1. All signs shall conform to Section 621 of the Special Provisions and the latest edition amendments of the following FHWA publications:


FED. ROAD DIST. NO.

STATE

HAW. 50C-02-01M

2003

- a. "Manual on Uniform Traffic Control Devices for Streets and Highways" (MUTCD)
- . "Standard Highway Signs"
- c. "Standard Alphabets for Highway Signs"
- . Borders, messages, arrows, symbols and shield conform to details as shown on the plans and as specified in the MUTCD.
- . Sign messages shall be as indicated on the plans.
- 4. All panels shall be reflectorized in accordance with Section 712.20 of the Standard Specifications.
- 5. The height and lateral location of signs shall conform to details as shown in Std. Plan TE-01.

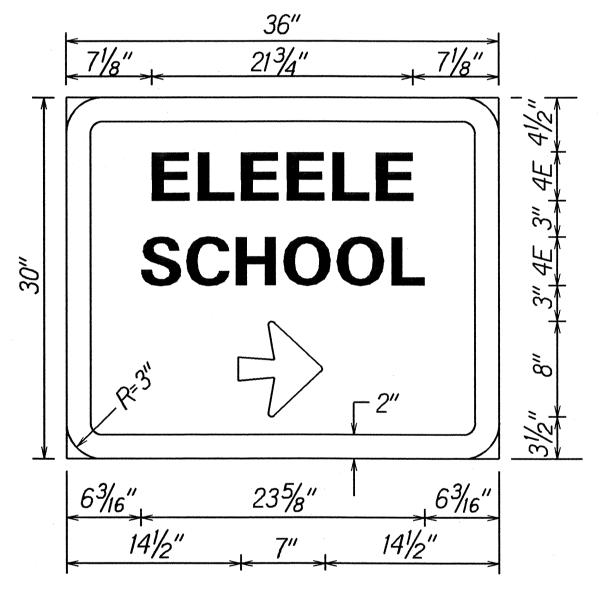


<u>D-2</u> ₱ Sta. 203+00 RT.

## STREET NAME AND STOP SIGN DETAILS

## NOTES:

- 1. Contractor shall provide the same message on the front and back side of the sign. Payment will not be made separately but shall be considered as one unit.
- 2. All street name signs shall be mounted on the stop sign post unless otherwise as noted on the plans.
- 3. The accepted quantities of street name signs will be paid for at the contract unit price per each, complete in place. The contract unit price paid shall be full compensation for all necessary hardware, equipment, tools, labor, materials, and other incidentals for the installation of the new sign brackets.
- 4. Reflective sheeting shall be Scotchlite reflective sheating No. 3277, green, wide angle, flat top or approved equal. Letters shall be 4" silver Scotchlite No. 3270 or No. 2270, or approved equal.
- 5. Removing and reinstalling existing Street Name Signs on Regulatory and Warning Sign Post shall not be paid for separately but shall be considered incidental to the various signing items.

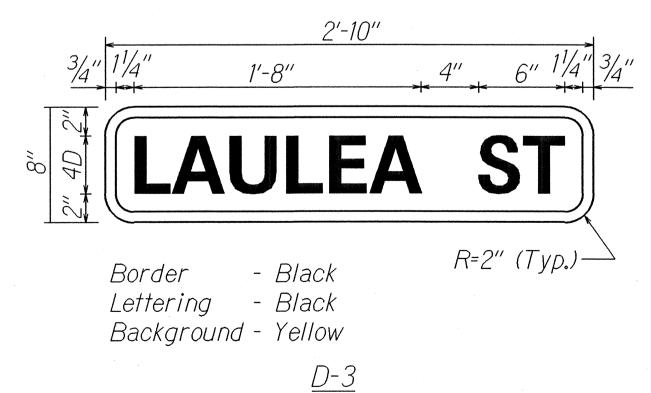

Not to Scale

DEPARTMENT OF TRANSPORTATION
HIGHWAYS DIVISION

STREET NAME DESTINATION

SIGN LAYOUT DETAILS

KAUMUALII HIGHWAY RESURFACING
Vicinity of Laulea Street to Halewili Road

Not to Scale

Vicinity of Laulea Street to Halewill Road

Project No. 50C-02-01M

Date: March 2003

SHEET No. 75 OF 6 SHEETS

47

7