



FED. ROAD DIST. NO.	STATE	FED. AID PROJ. NO.	FISCAL YEAR	SHEET NO.	TOTAL SHEETS
HAWAII	HAW.	STP-050-1(27)	2005	25	27

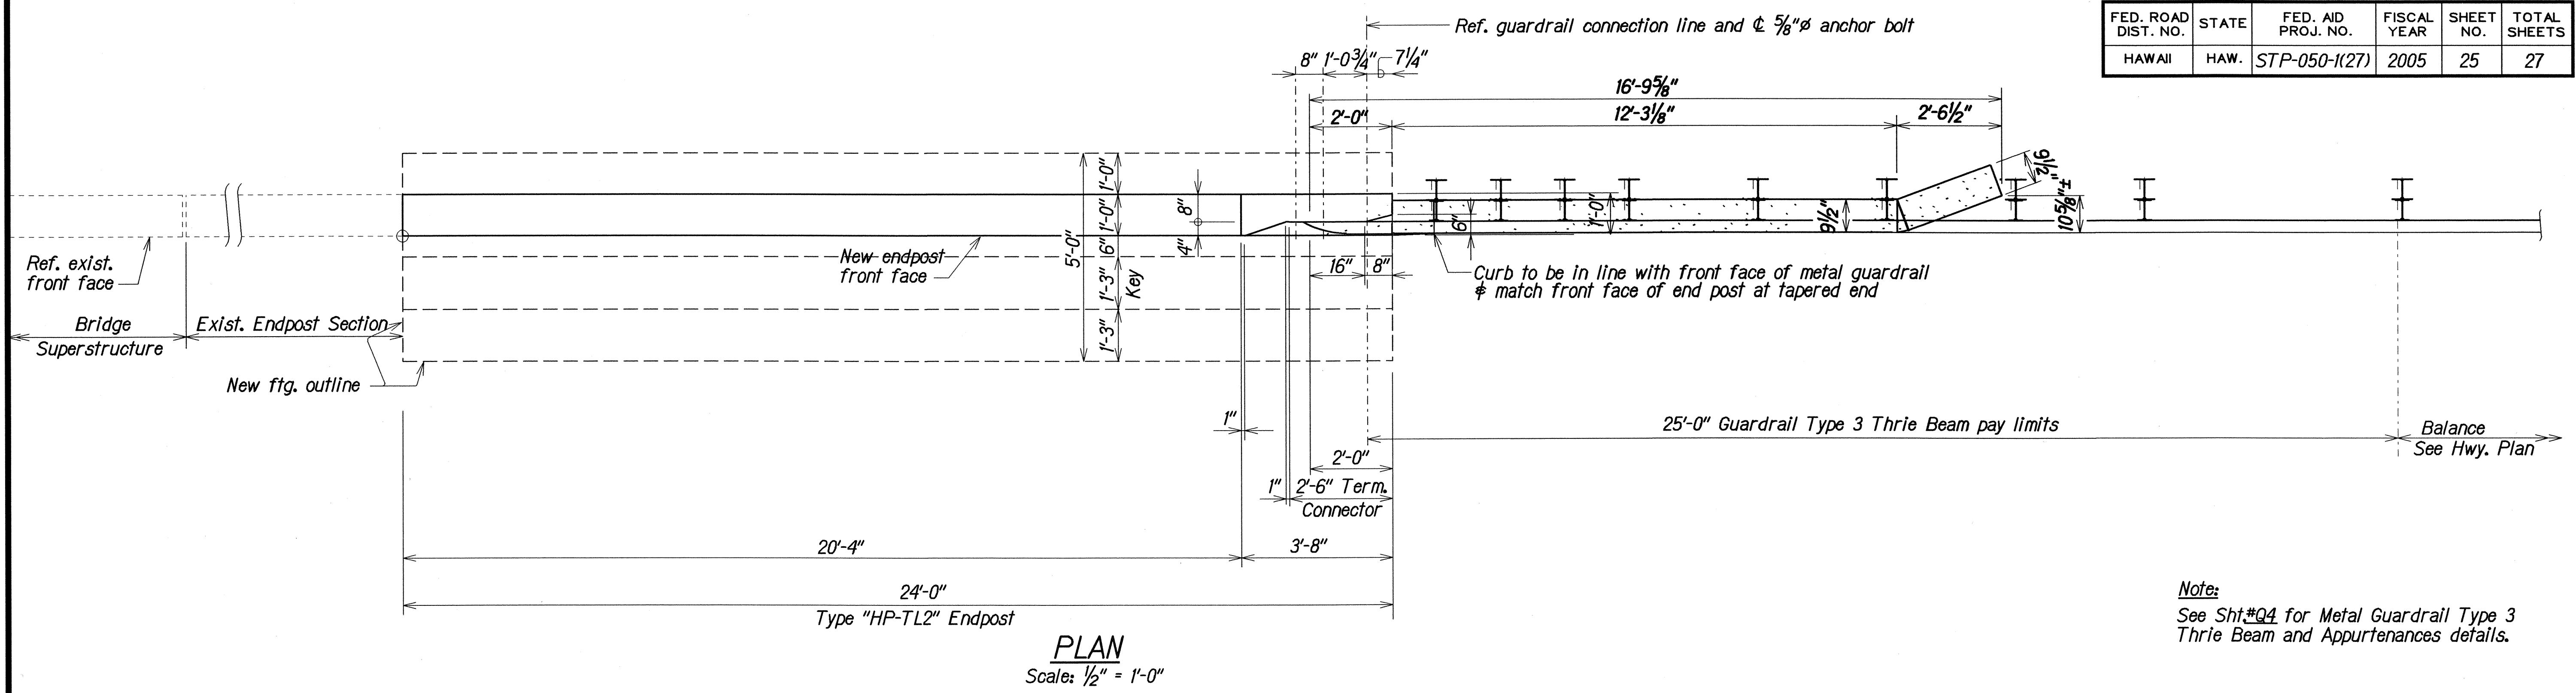

Note:
See Sht.#Q4 for Metal Guardrail Type 3 Thrie Beam and Appurtenances details.

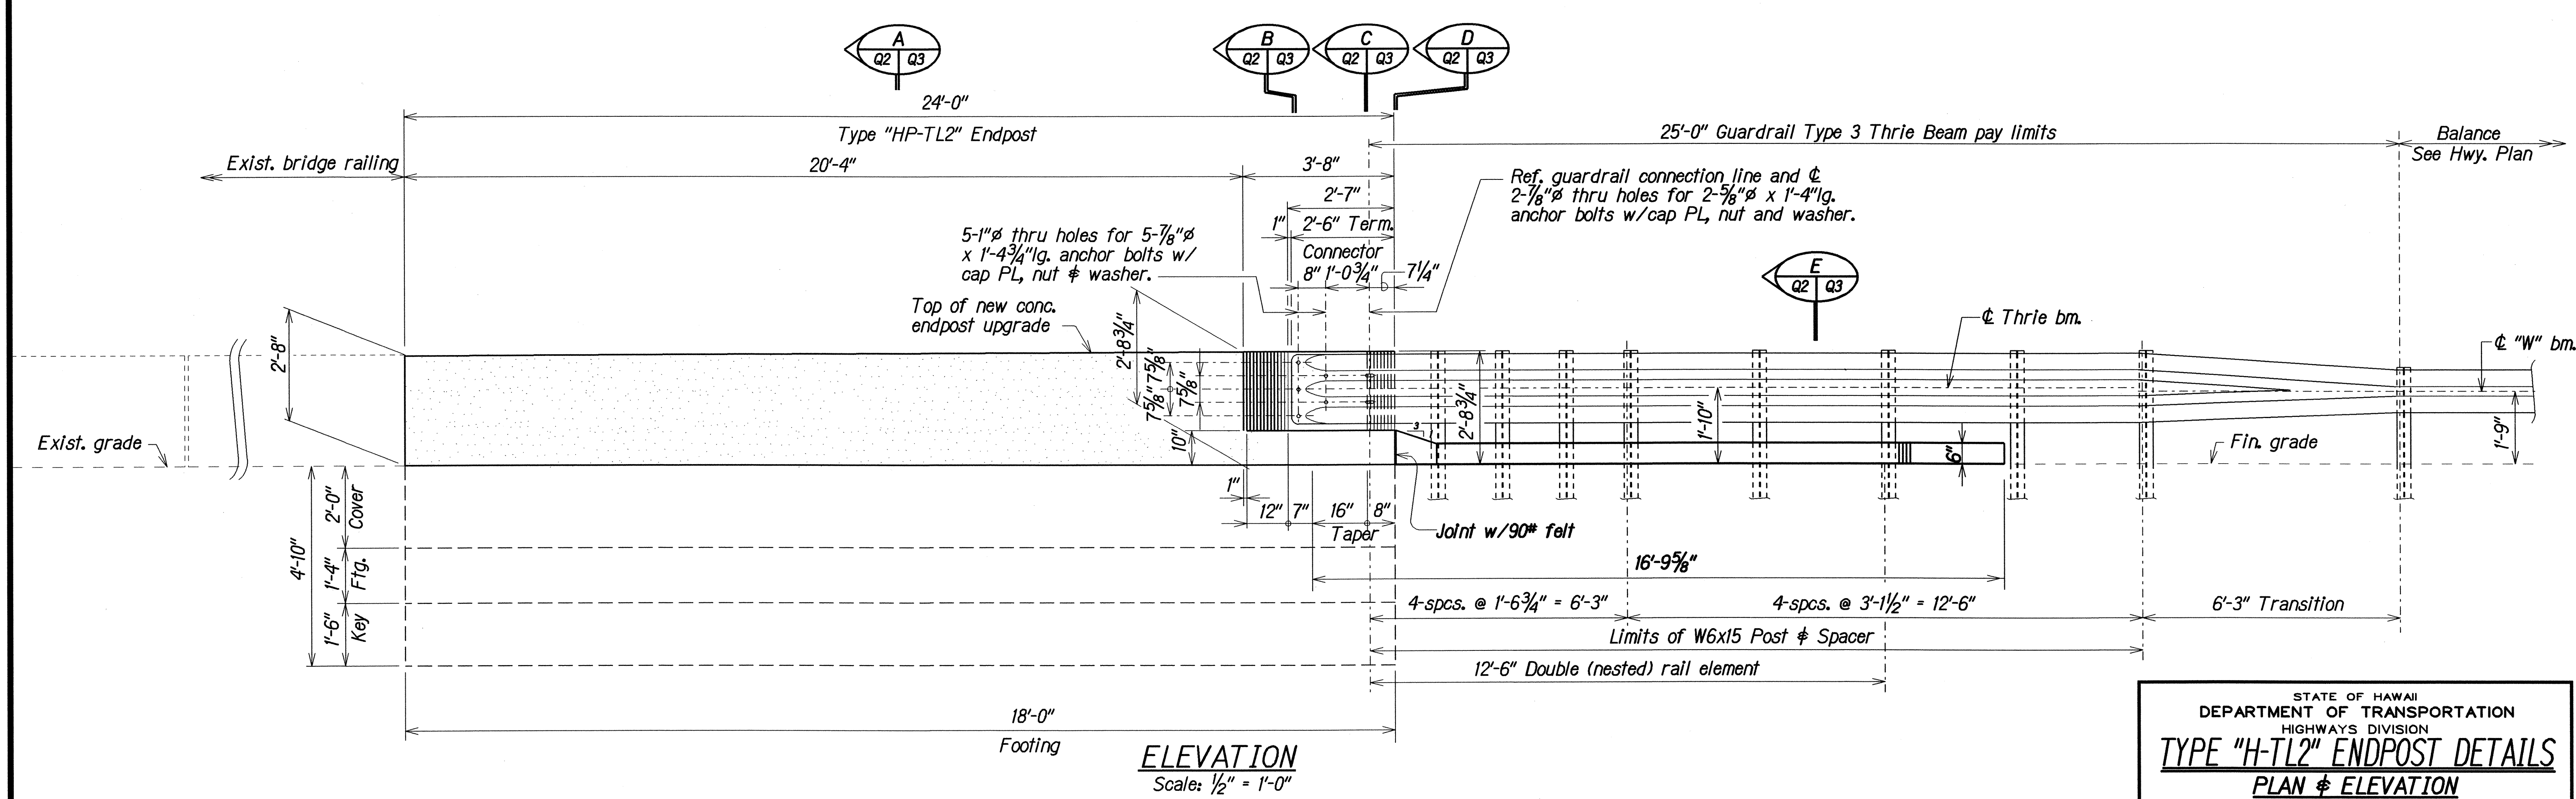

TYPE "HP-TL2" ENDPOST PLAN AND ELEVATION

SURVEY PLOTTED BY	DATE
DRAWN BY	MAY 2004
TRACED BY	MAY 2004
CHECKED BY	MAY 2004
NOTED BY	MAY 2004
DESIGNED BY	MAY 2004
QUANTITIES BY	MAY 2004
CHECKED BY	MAY 2004

STATE OF HAWAII
DEPARTMENT OF TRANSPORTATION
HIGHWAYS DIVISION

TYPE "H-TL2" ENDPOST DETAILS

PLAN & ELEVATION

KAUMUALII HIGHWAY

Guardrail and Shoulder Improvements at Hanalei Bridge and Mana Bridge Structure Nos. 1, 2, 3 & 4

Federal Aid Project No. STP-050-1(27)

Scale: As Noted

Date: Nov. 2003