



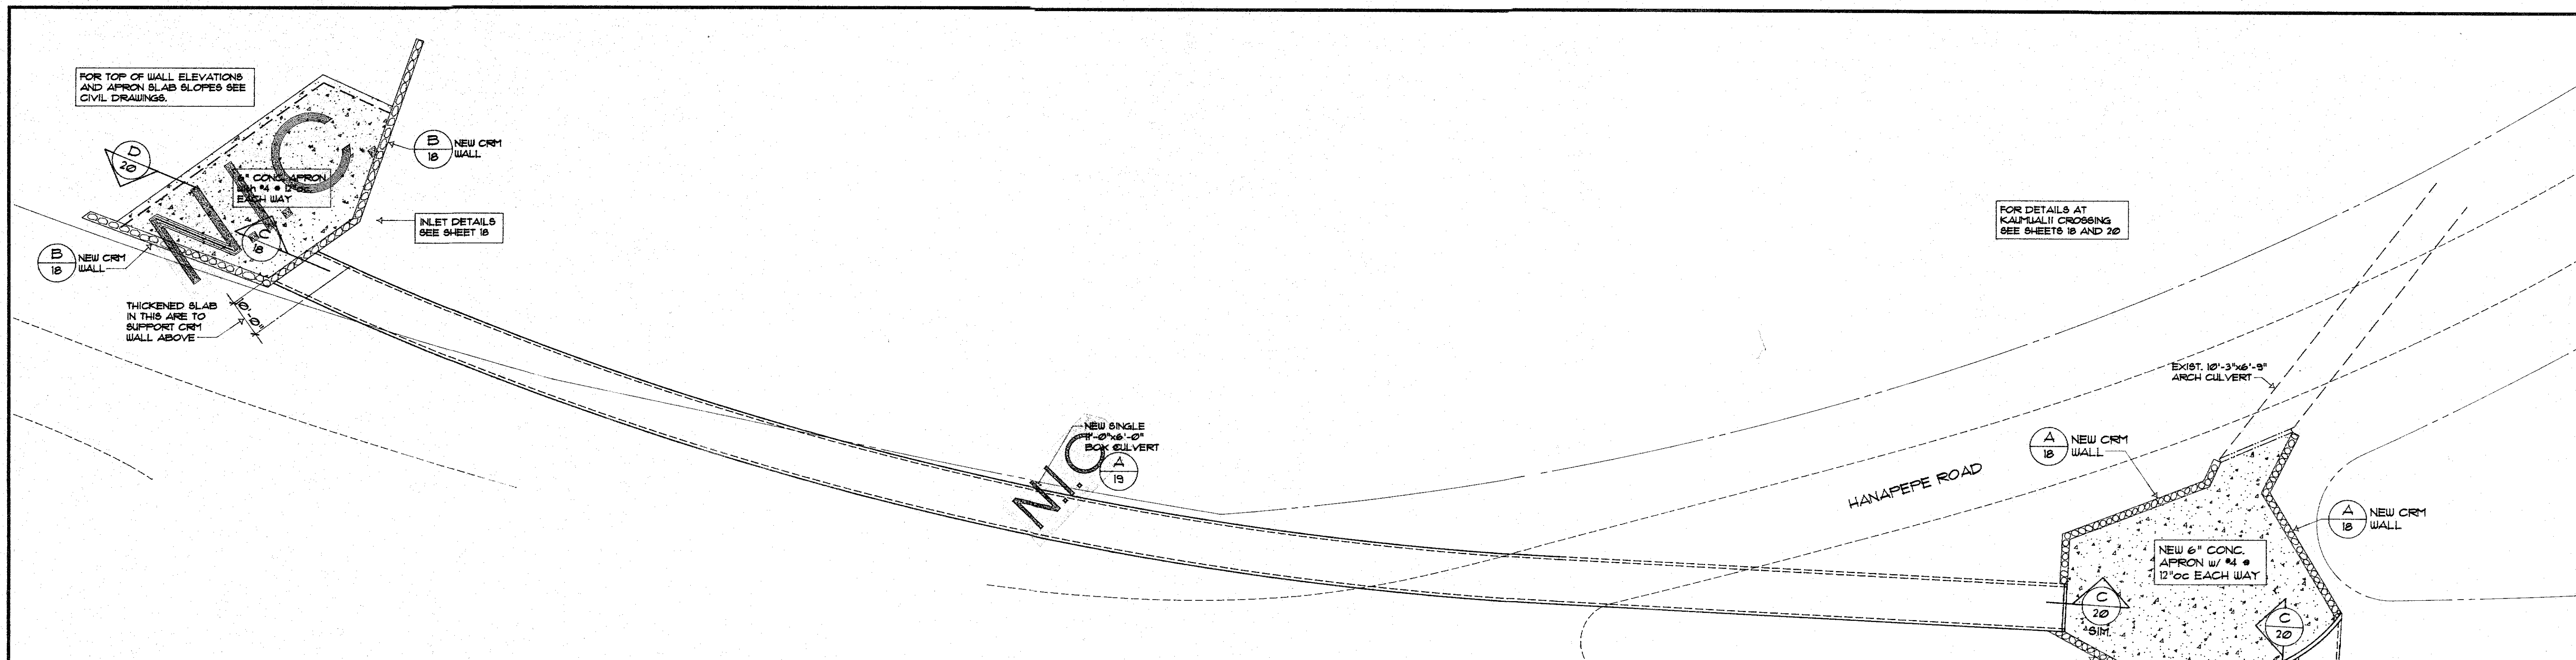

STRUCTURAL PLAN - KAUMUALII HIGHWAY CULVERT CROSSING

SC: 1" = 20'-0"

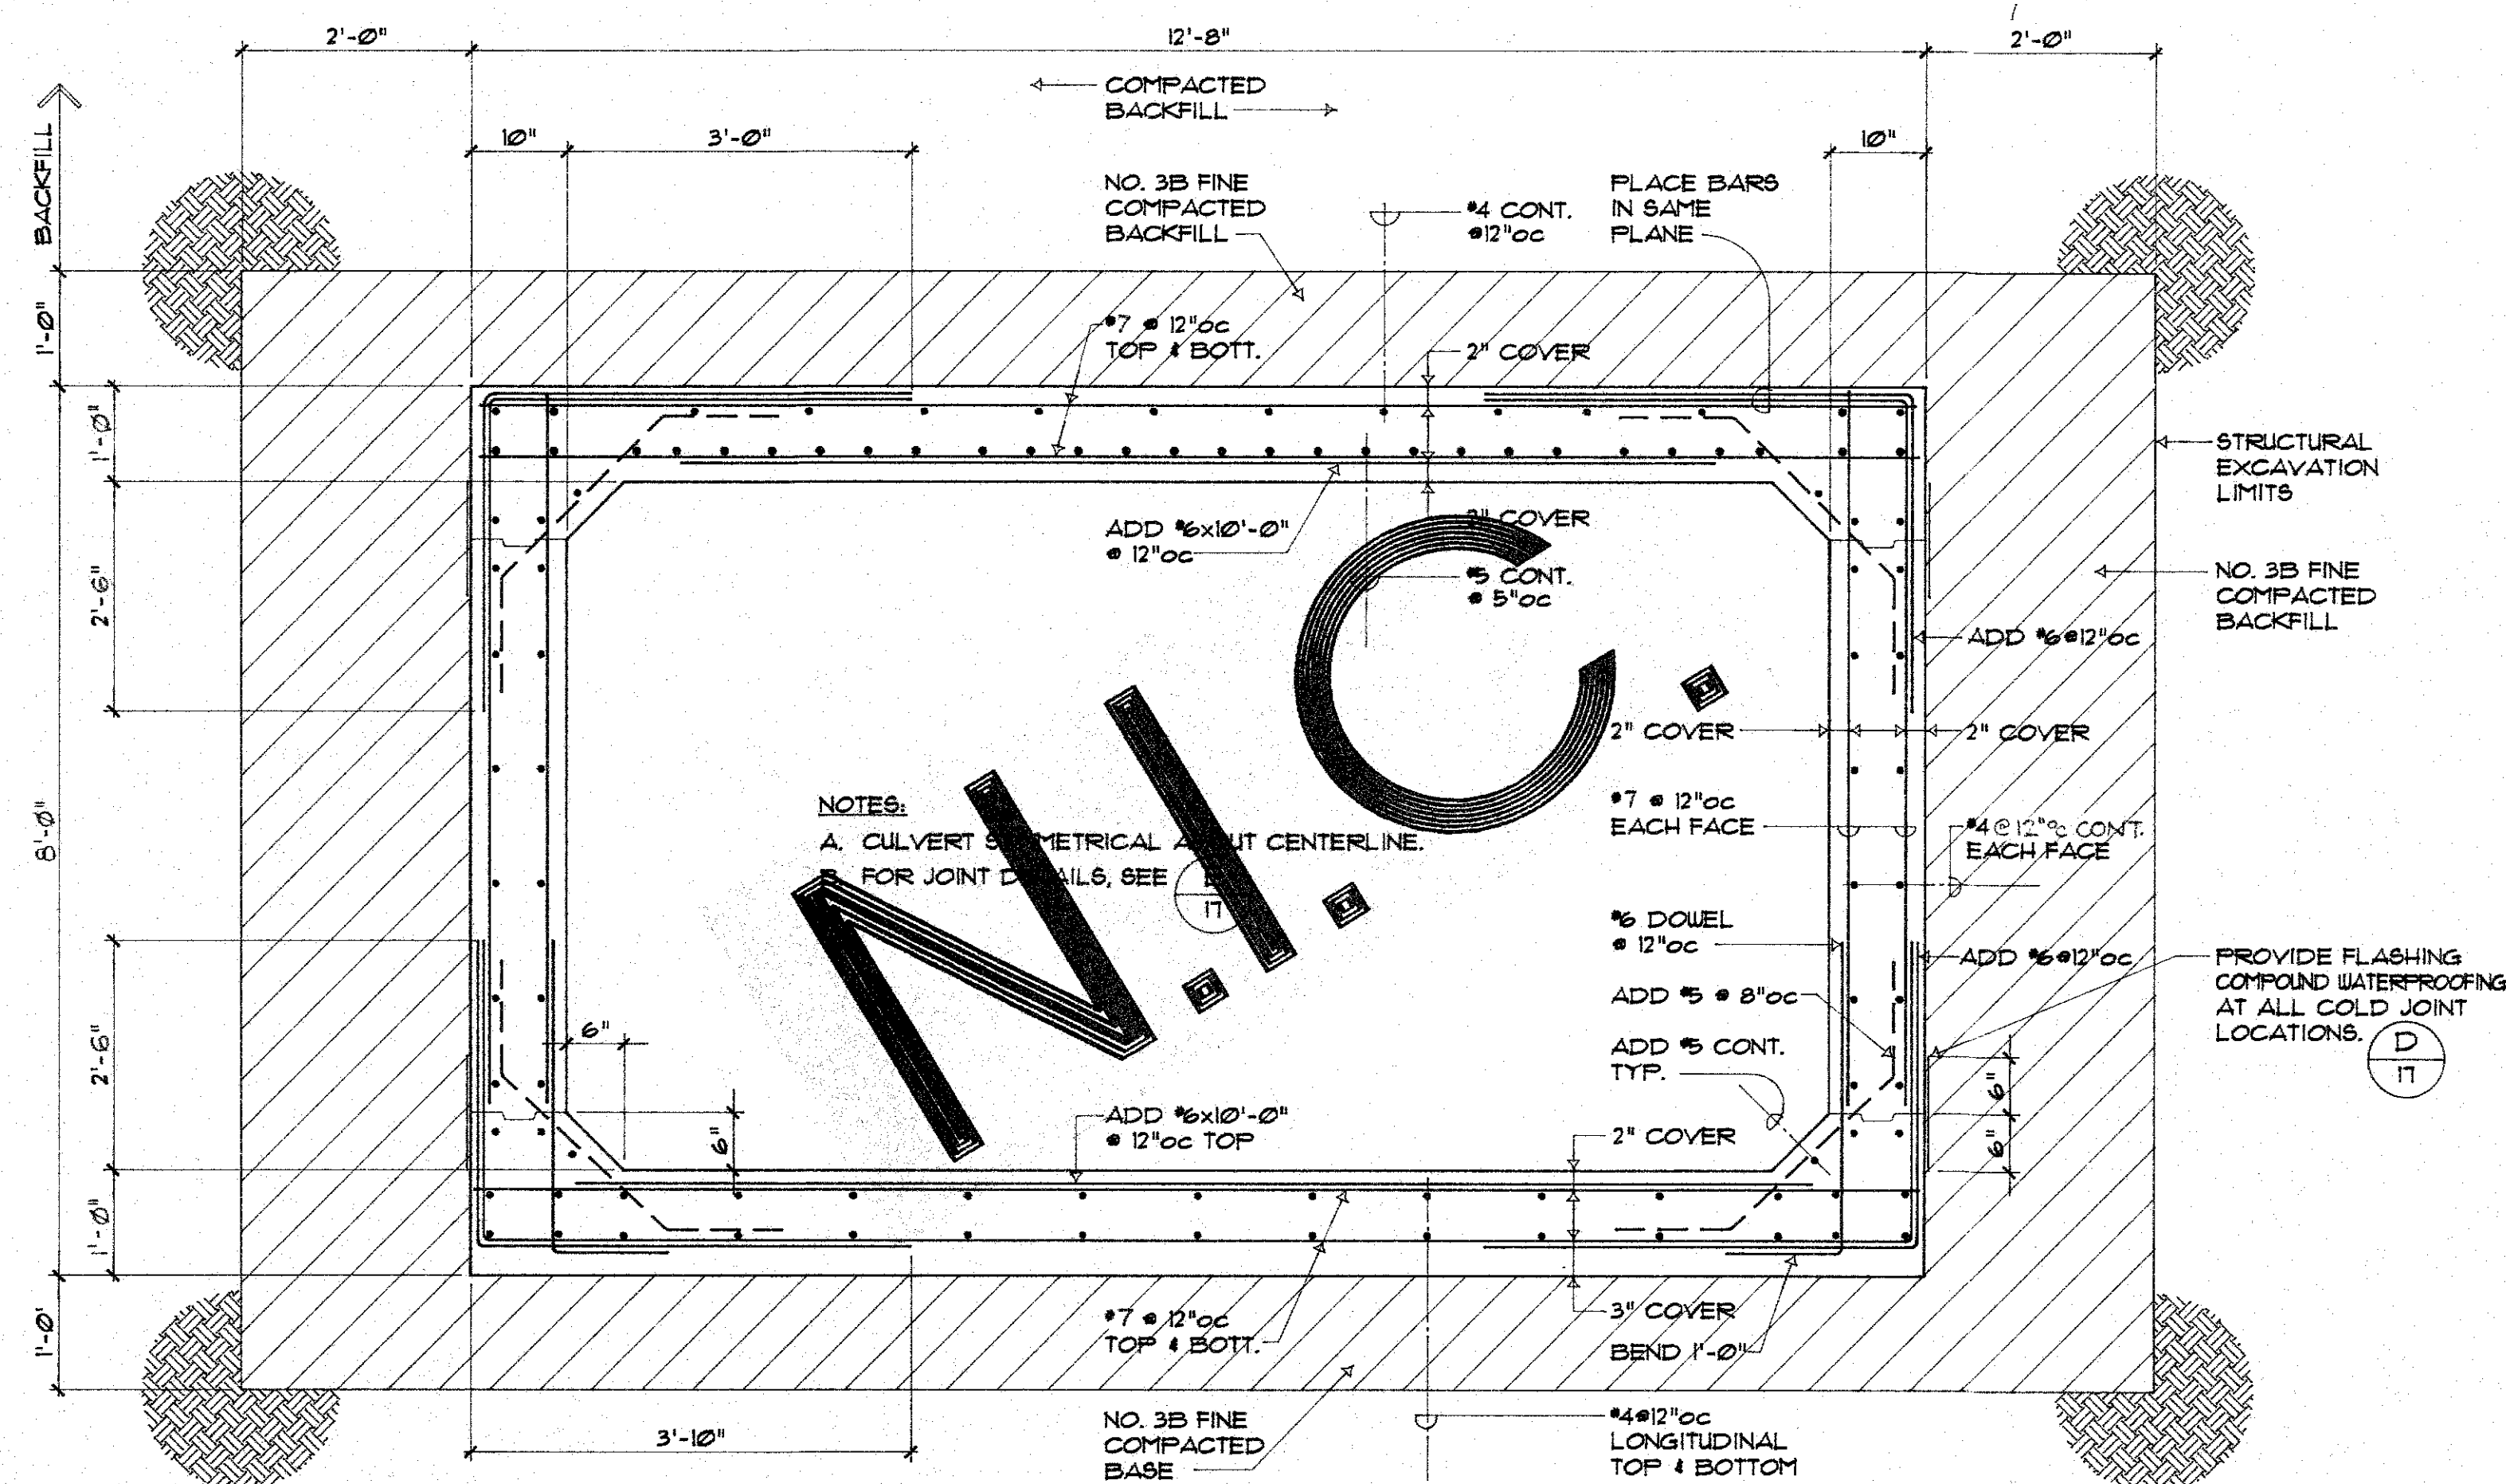

SECTION at SINGLE 11'-0" x 6'-0" BOX CULVERT

SC: 3/4" = 1'-0"

LESIE M. NAGAI LICENSED PROFESSIONAL ENGINEER No. 4540-S HAWAII, U.S.A. THIS WORK WAS PREPARED BY ME OR UNDER MY SUPERVISION <i>Lesie M. Nagai</i> Signature	REVISION	DATE	DESCRIPTION	BY	APPROVED
	STATE OF HAWAII				
	HOUSING AND FINANCE DEVELOPMENT CORPORATION				
	HANAPEPE DRAINAGE IMPROVEMENT PROJECT				
	KAUMUALII BRIDGE and CULVERT PLAN and DETAILS				
KODANI AND ASSOCIATES, INC. LIHUE, KAUAI, HAWAII 96766					
DESIGNED BY: LMN	DRAWN BY: FBD	CHECKED BY: LMN	SHEET 19 OF 20 SHEETS		