


FED. ROAD DIST. NO.	STATE	PROJ. NO.	FISCAL YEAR	SHEET NO.	TOTAL SHEETS
HAWAII	HAW.	LT-K-05-78	1984	L-5	12

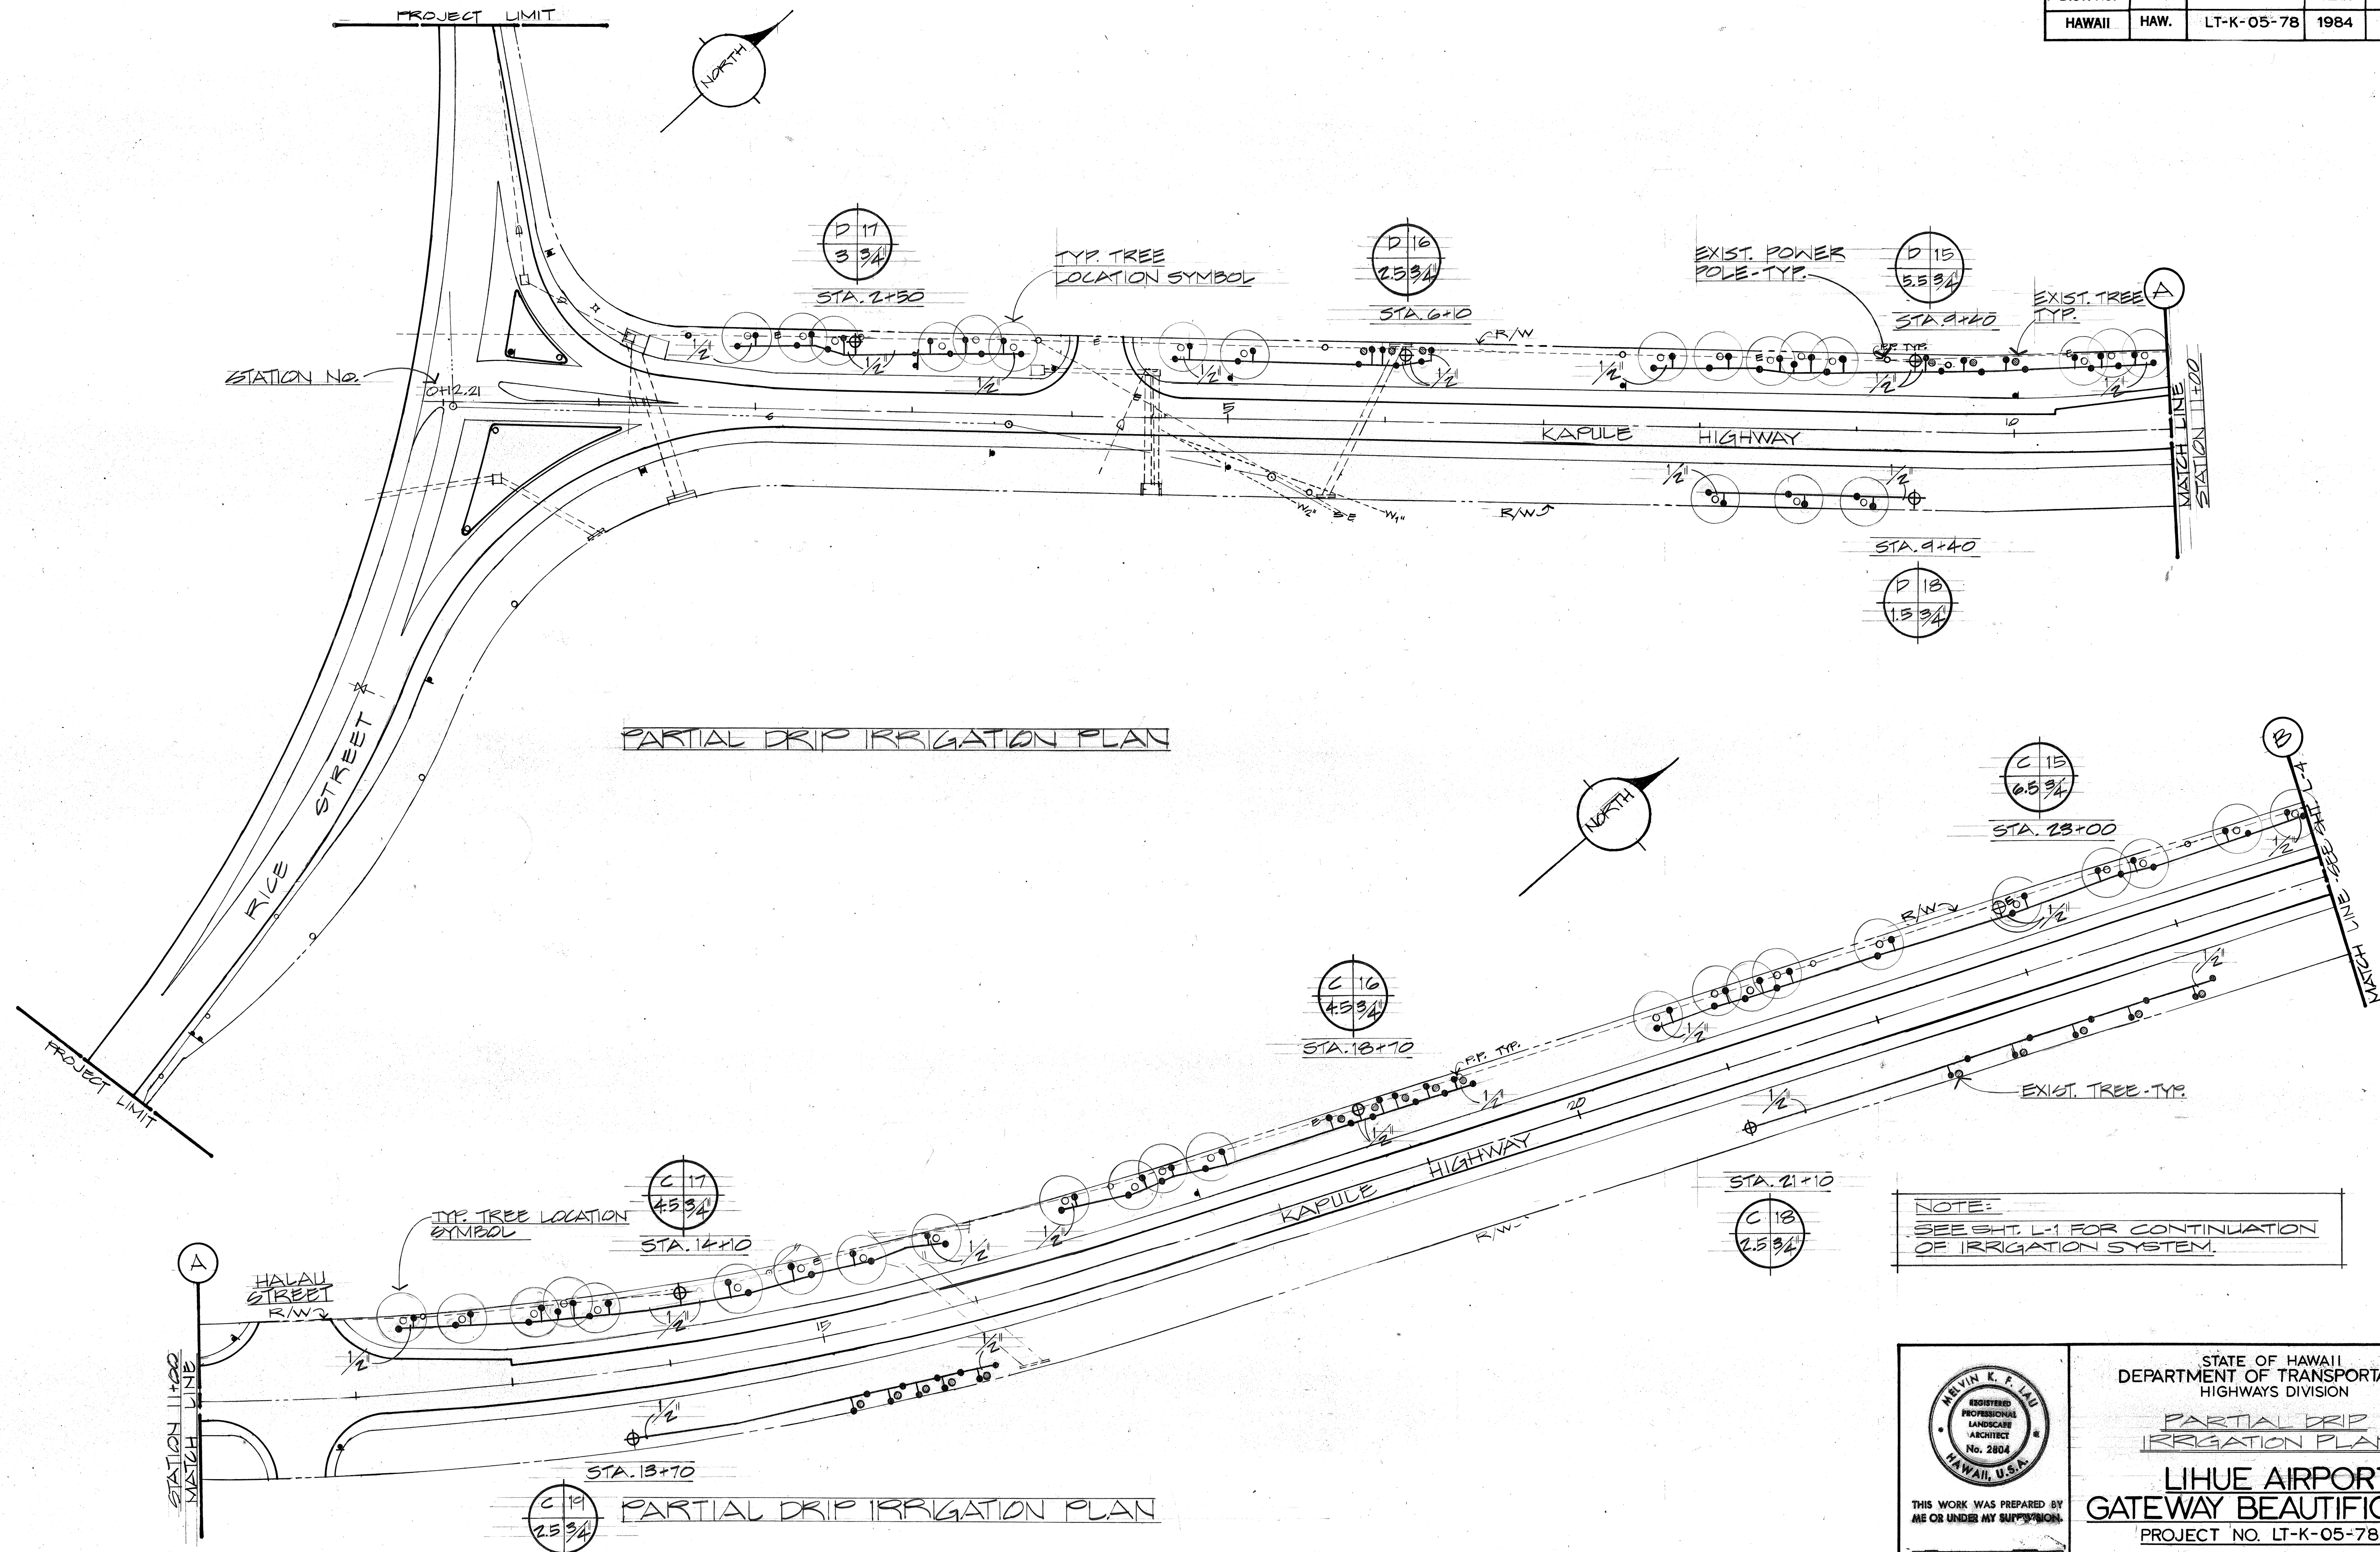

NOTE:
SEE SHT. L-1 FOR CONTINUATION
OF IRRIGATION SYSTEM.

ORIGINAL PLAN	DATE
DESIGNED BY	DATE
NOTED BY	DATE
CHECKED BY	DATE
IN CHARGE	DATE

THIS WORK WAS PREPARED BY ME OR UNDER MY SUPERVISION.

Signature _____

STATE OF HAWAII
DEPARTMENT OF TRANSPORTATION
HIGHWAYS DIVISION

PARTIAL DRIP IRRIGATION PLAN




LIHUE AIRPORT GATEWAY BEAUTIFICATION

PROJECT NO. LT-K-05-78

SCALE: 1" = 50' DATE: 1 FEB. 1984

SHEET NO. L-5 OF 12 SHEETS

FED. ROAD DIST. NO.	STATE	PROJ. NO.	FISCAL YEAR	SHEET NO.	TOTAL SHEETS
HAWAII	HAW.	LT-K-05-78	1984	L-6	12

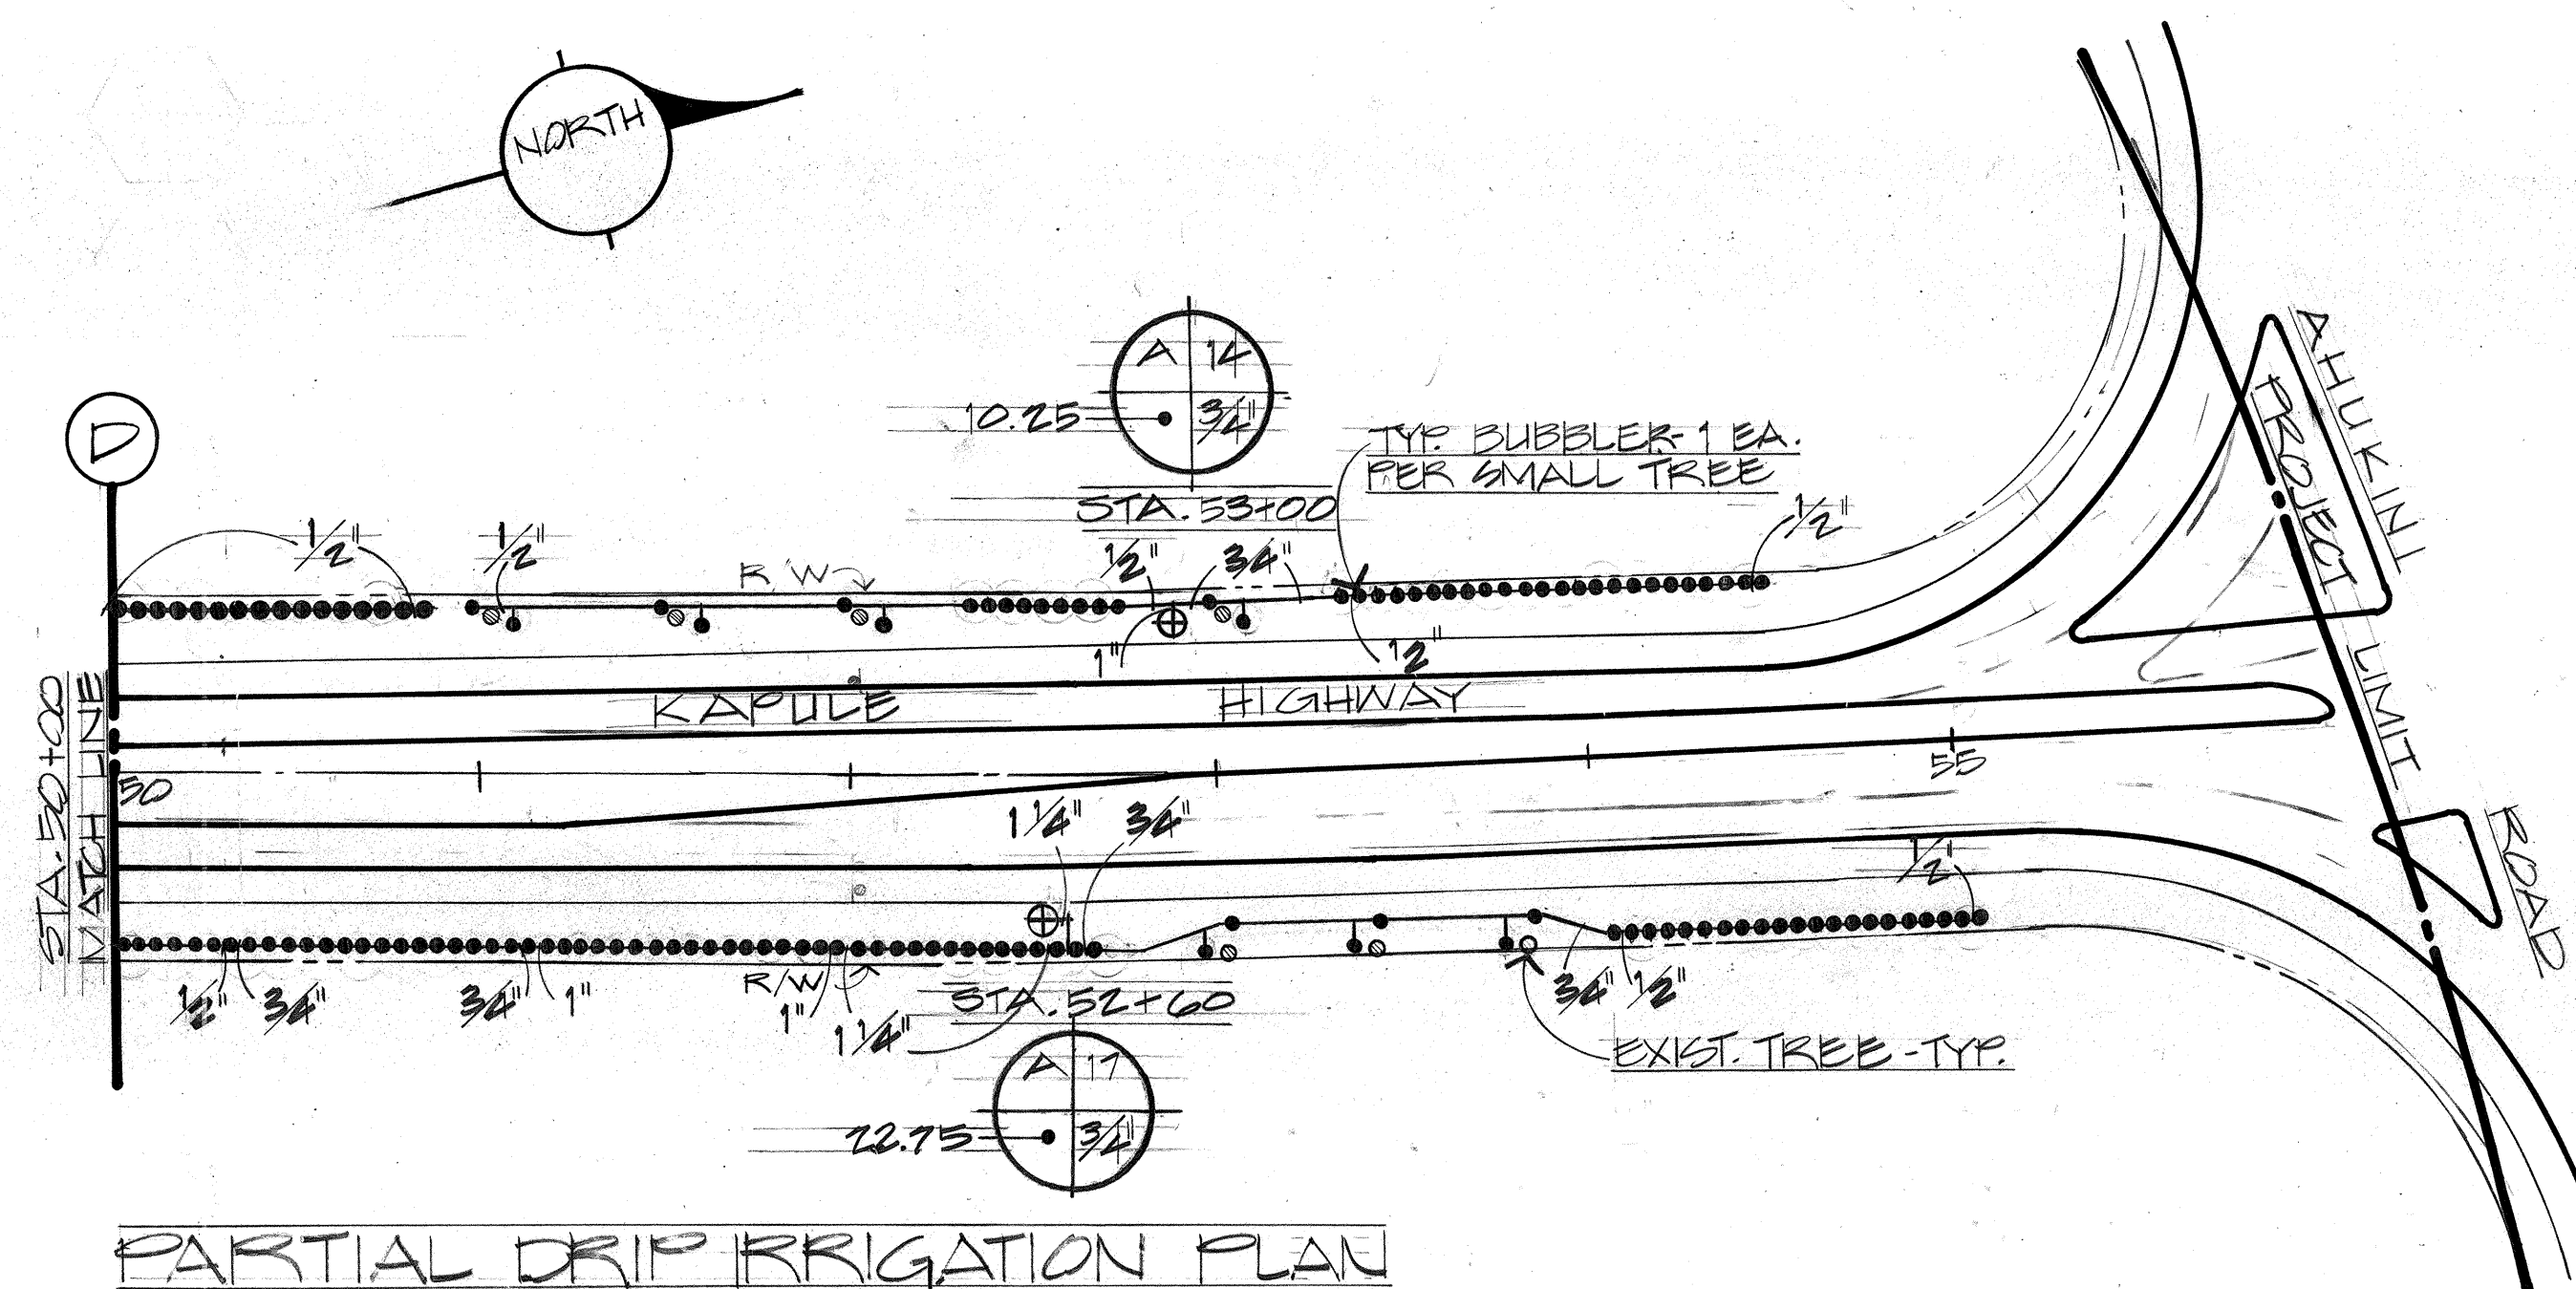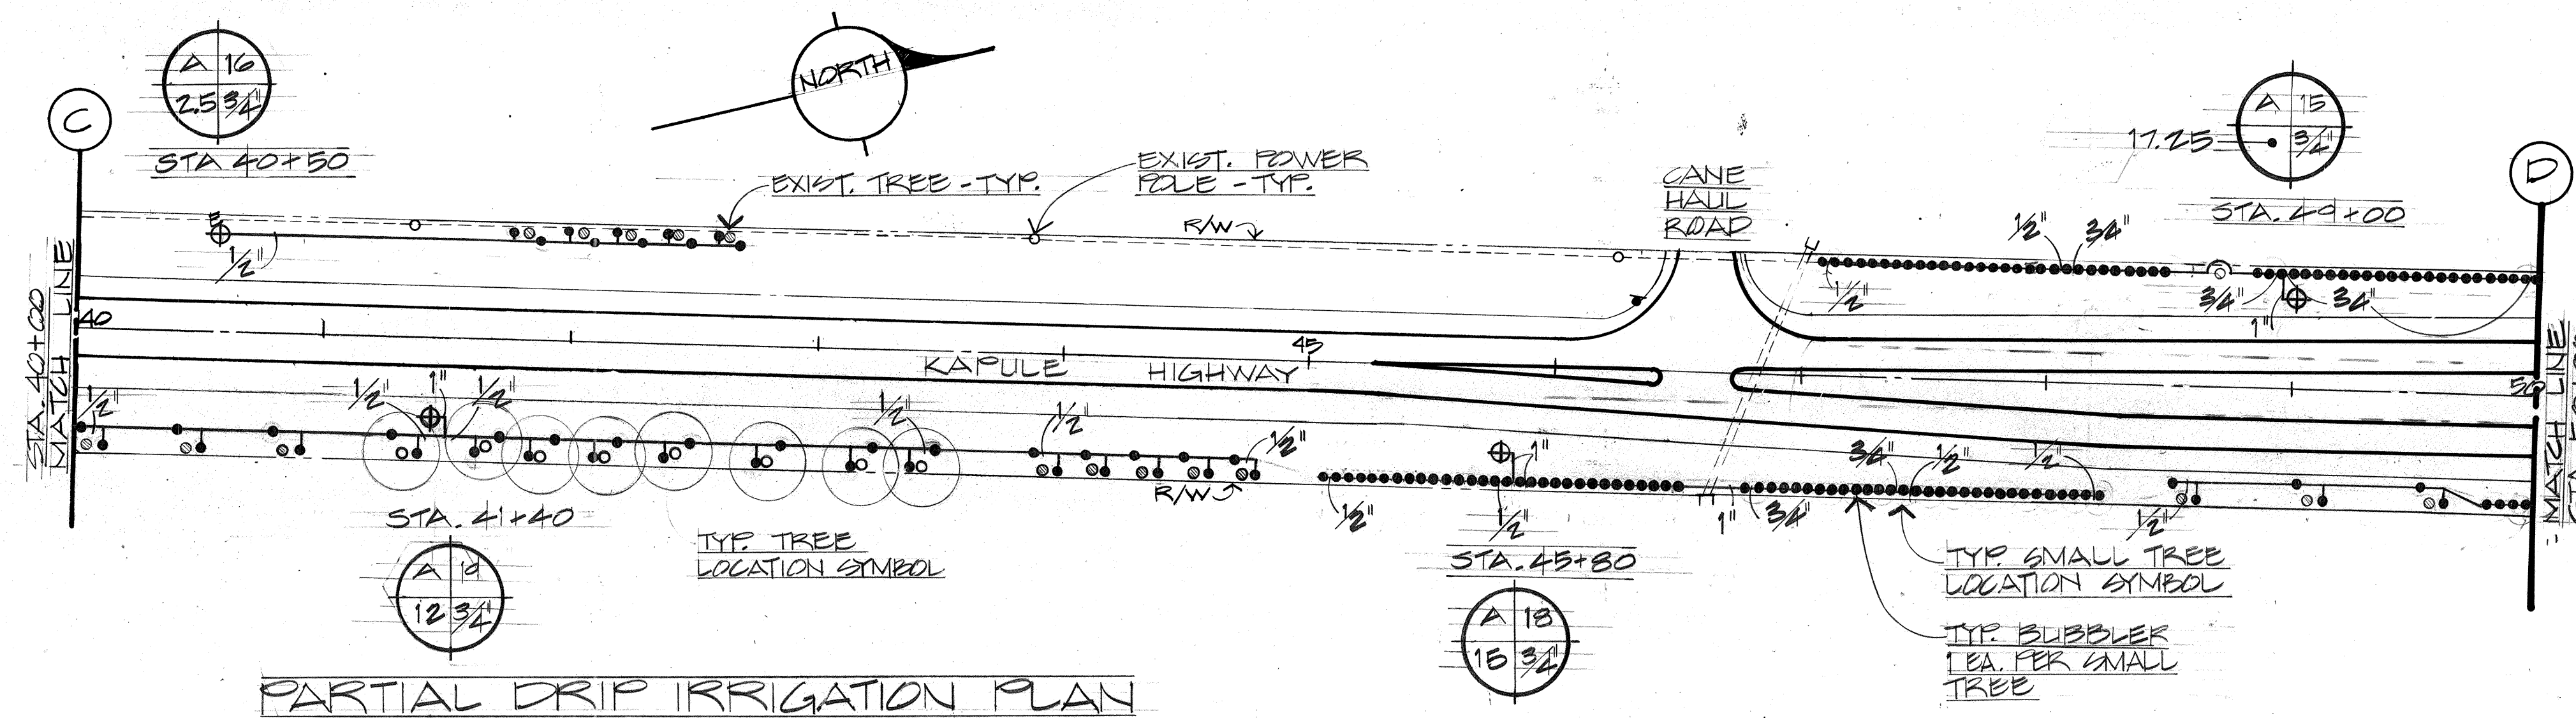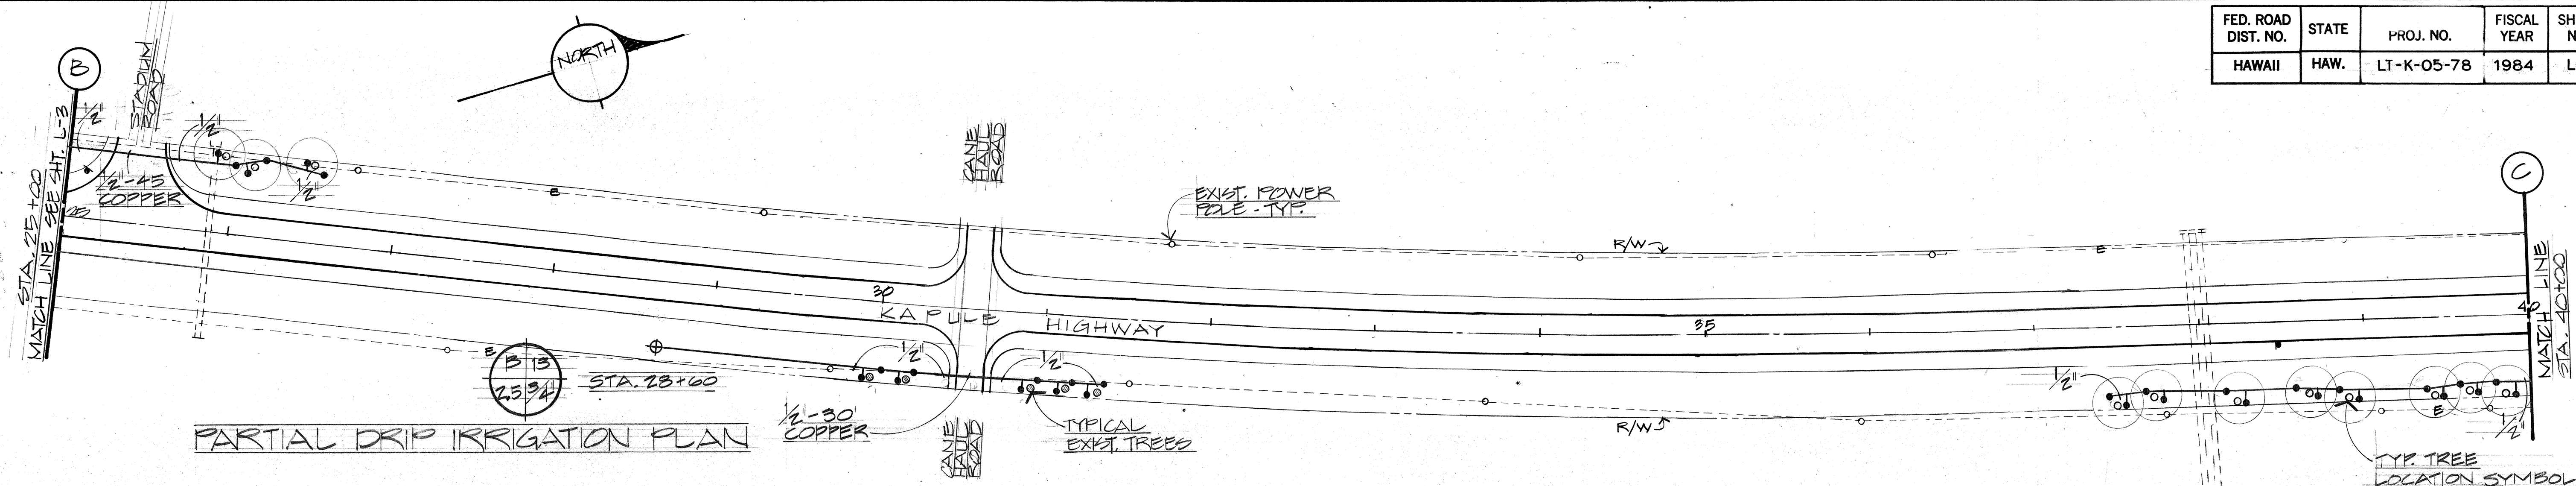

NOTE:
SEE SHT. L-1 FOR CONTINUATION
OF IRRIGATION SYSTEM.

THIS WORK WAS PREPARED BY
ME OR UNDER MY SUPERVISION.

Signature _____

STATE OF HAWAII
DEPARTMENT OF TRANSPORTATION
HIGHWAYS DIVISION

**PARTIAL DRIP
IRRIGATION PLAN**

**LIHUE AIRPORT
GATEWAY BEAUTIFICATION**

PROJECT NO. LT-K-05-78

SCALE: 1" = 50' DATE: 1 FEB. 1984

SHEET No. L-6 OF 12 SHEETS