


FED. ROAD DIST. NO.	STATE	PROJ. NO.	FISCAL YEAR	SHEET NO.	TOTAL SHEETS
HAWAII	HAW.	LT-K-05-78	1984	L-3	12

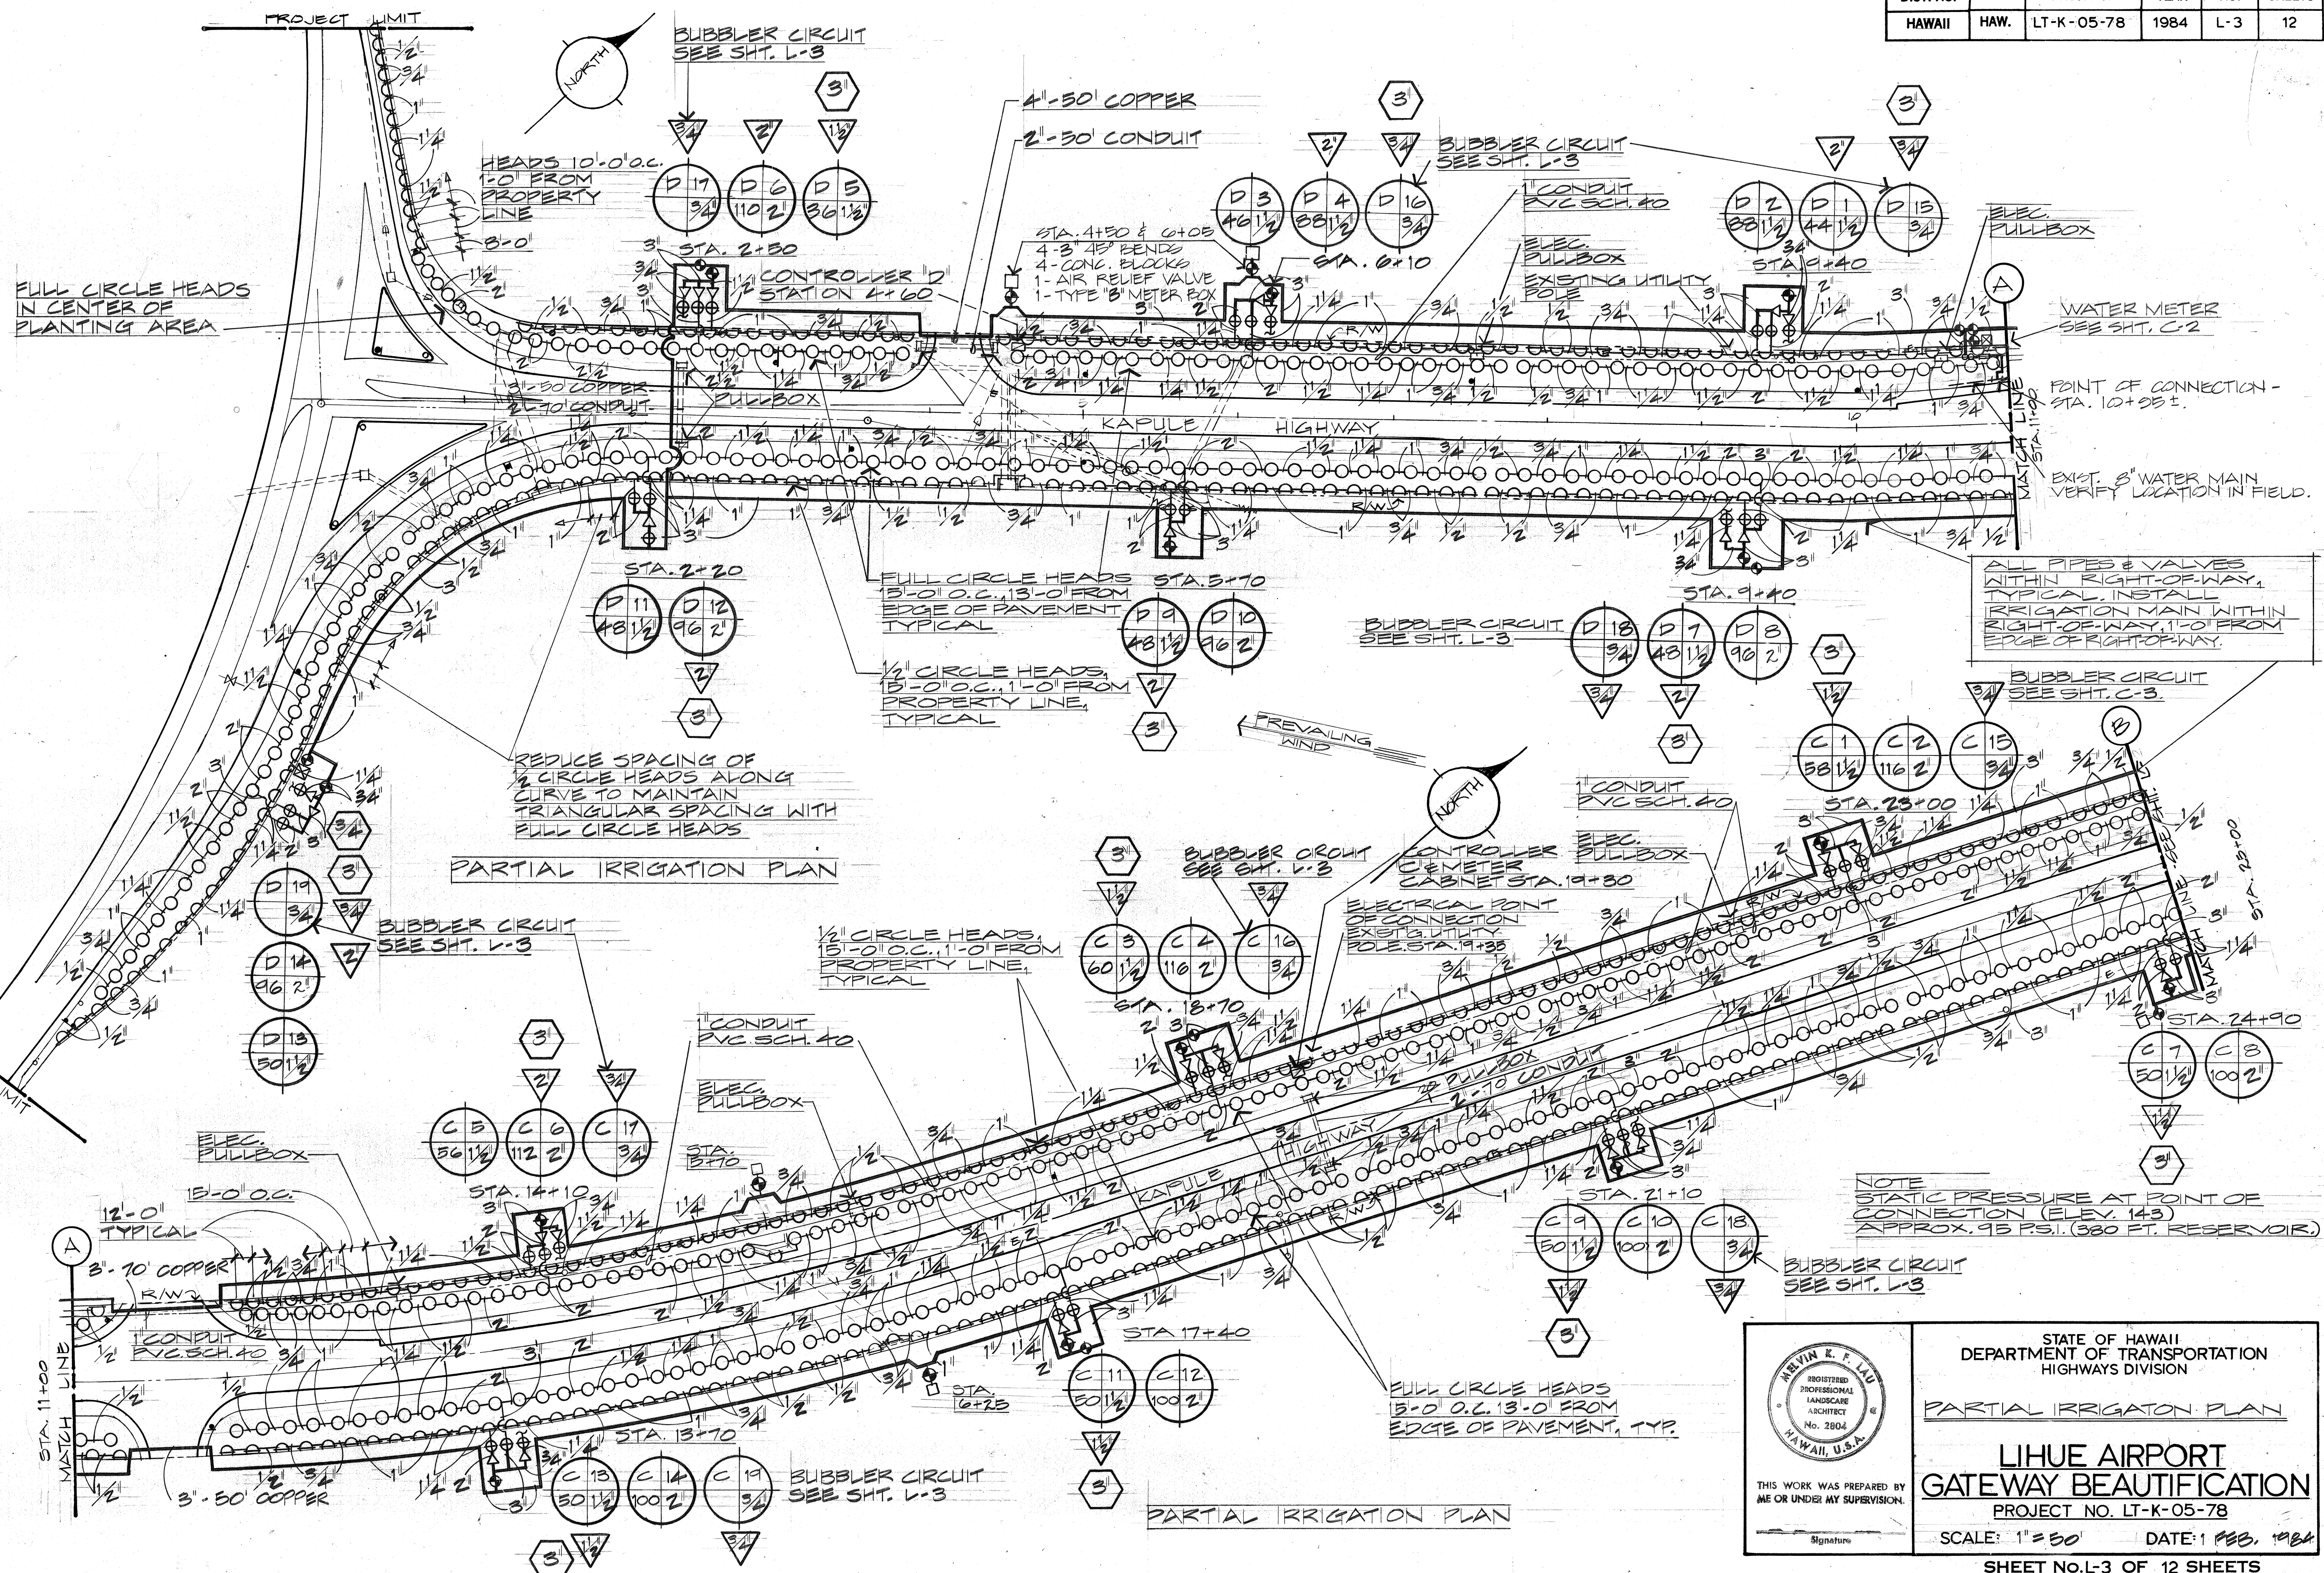

DATE	_____
SURVEY PLOTTED BY	_____
DRAWN BY	_____
DESIGNED BY	_____
CHECKED BY	_____
ORIGINAL PLAN	_____
NOTE BOOK	_____
QUANTITIES BY	_____
CHECKED BY	_____

ALVIN K. F. LIAO
REGISTERED PROFESSIONAL LANDSCAPE ARCHITECT
No. 2804
HAWAII, U.S.A.

THIS WORK WAS PREPARED BY ME OR UNDER MY SUPERVISION.

Signature _____

STATE OF HAWAII
DEPARTMENT OF TRANSPORTATION
HIGHWAYS DIVISION

PARTIAL IRRIGATION PLAN


**LIHUE AIRPORT
GATEWAY BEAUTIFICATION**

PROJECT NO. LT-K-05-78

SCALE: 1" = 50' DATE: 1 FEB. 1984

SHEET NO. L-3 OF 12 SHEETS

FED. ROAD DIST. NO.	STATE	PROJ. NO.	FISCAL YEAR	SHEET NO.	TOTAL SHEETS
HAWAII	HAW.	LT-K-05-78	1984	L-4	12

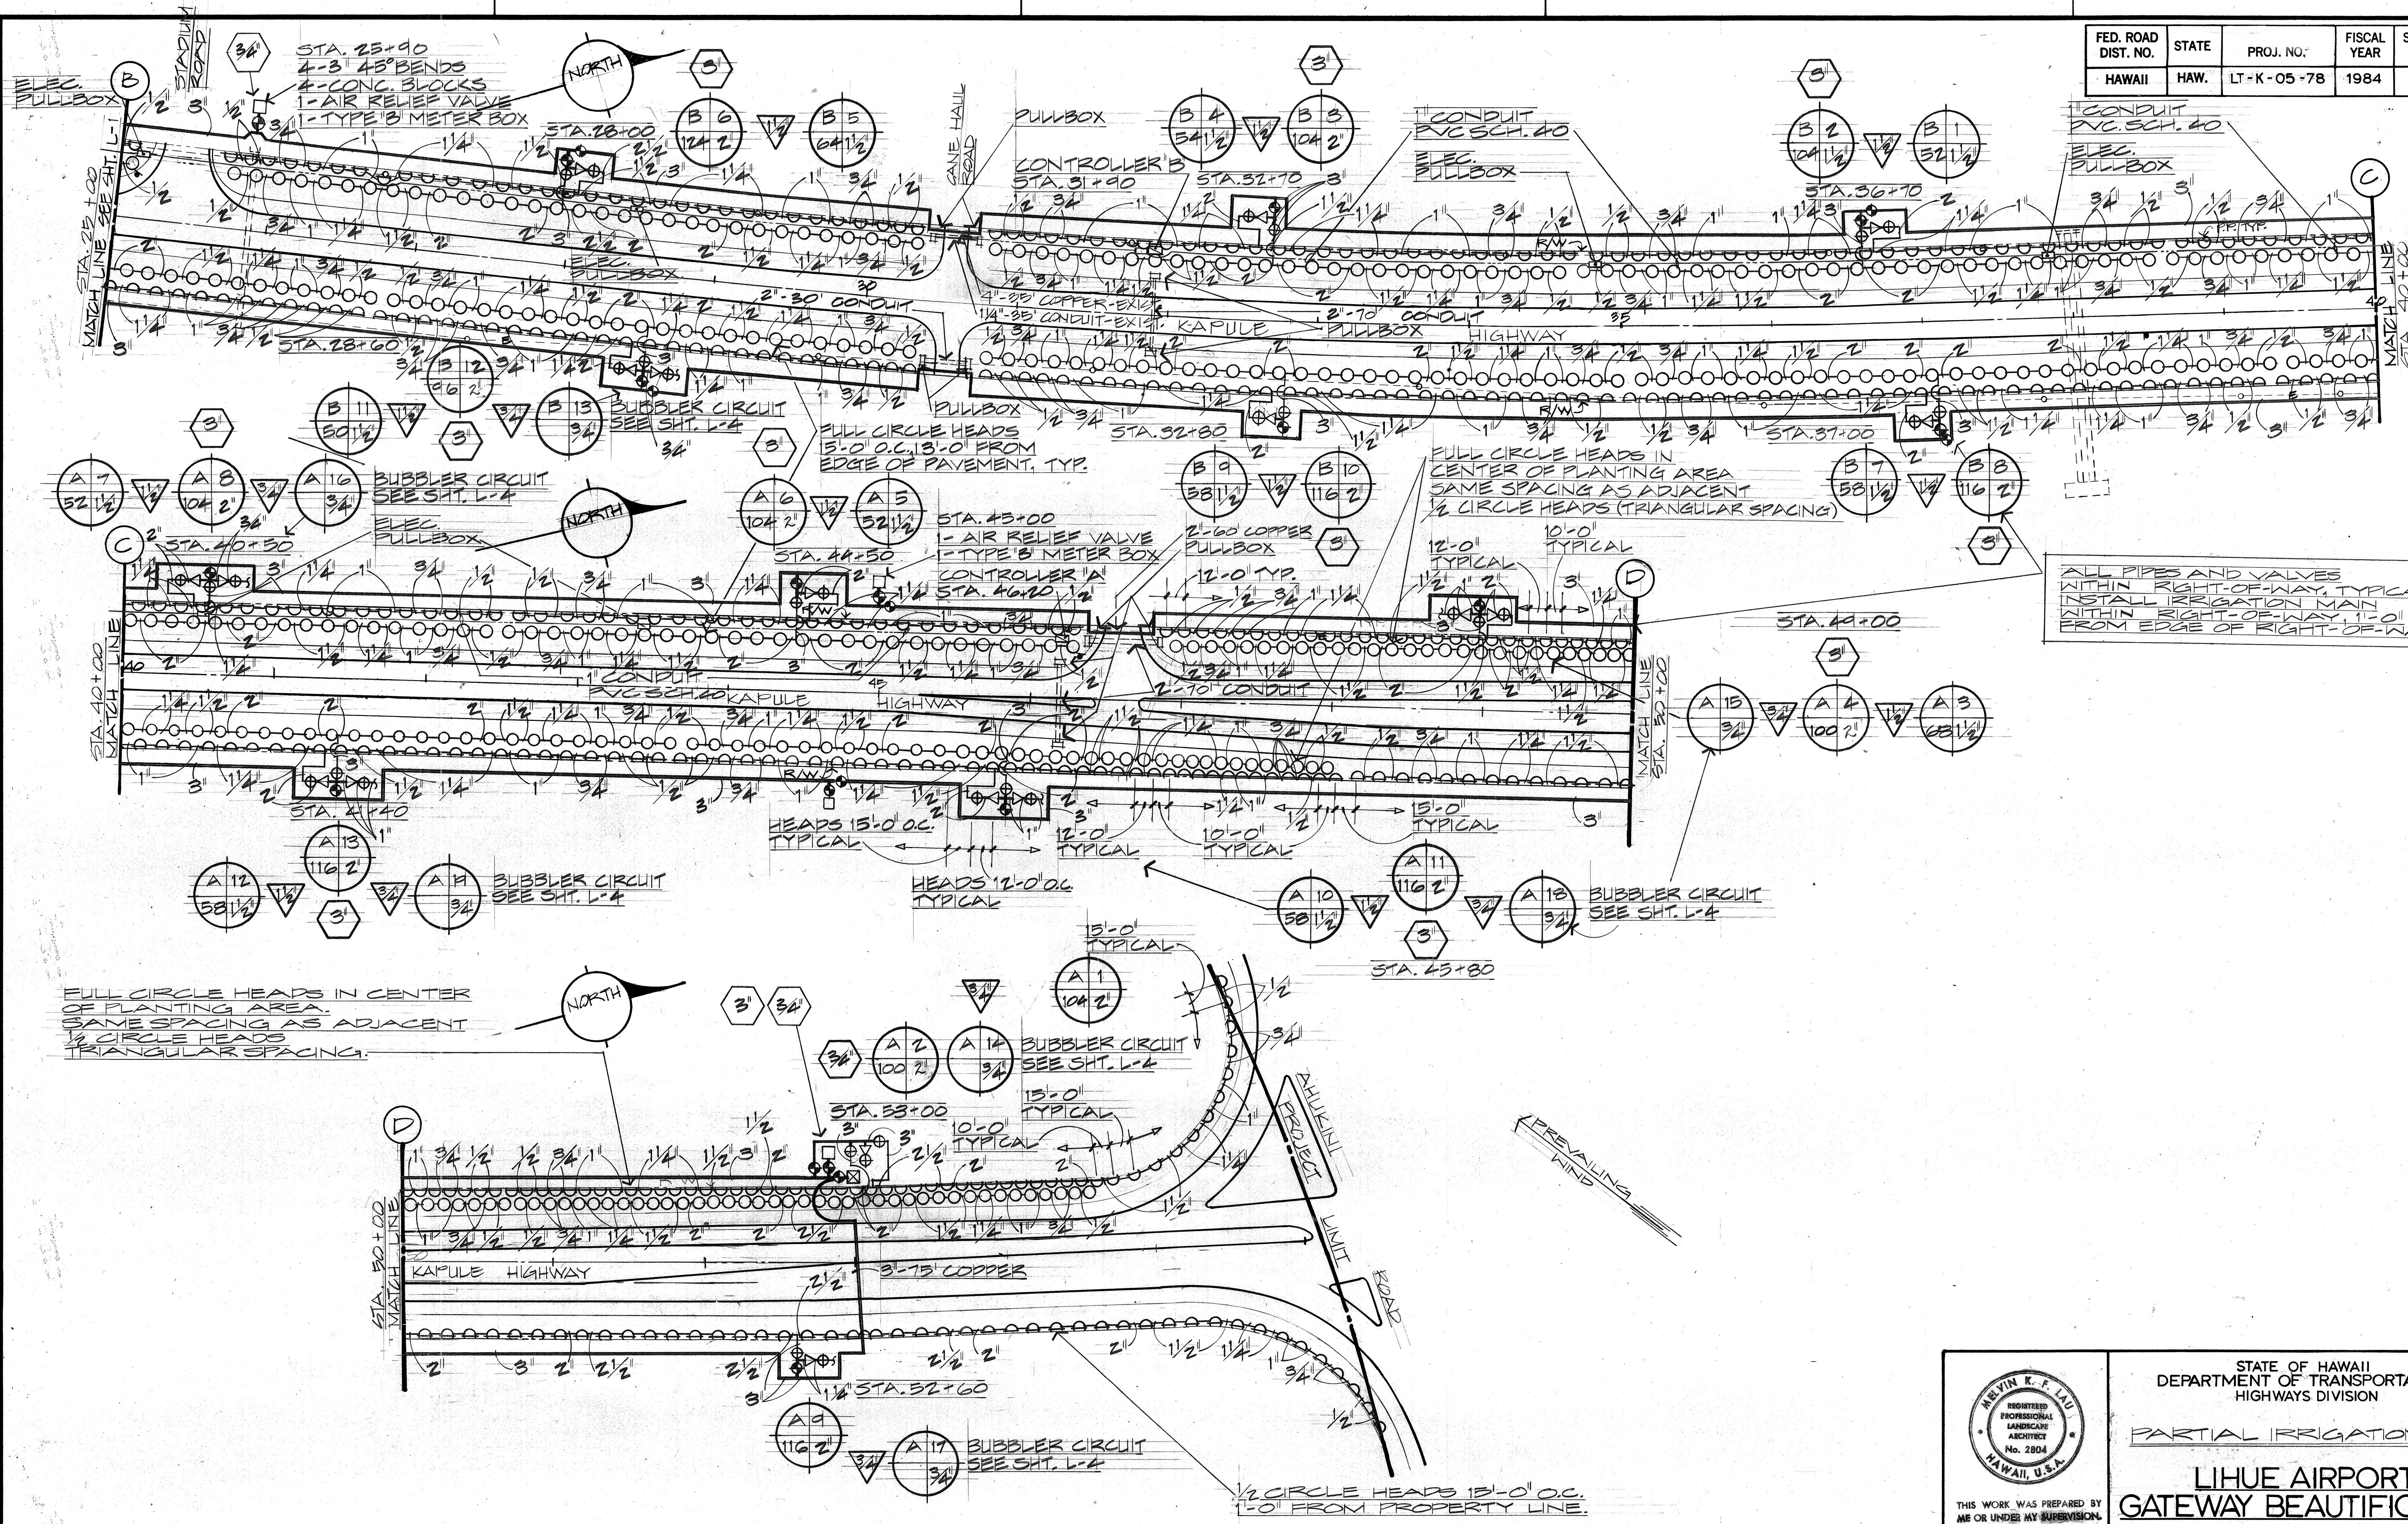

DATE	
DESIGNED BY	
TRACED BY	
NOTED BY	
CHECKED BY	
ORIGINAL	
PLAN	
NOTE BOOK	
No.	

THIS WORK WAS PREPARED BY ME OR UNDER MY SUPERVISION.

Signature

STATE OF HAWAII
DEPARTMENT OF TRANSPORTATION
HIGHWAYS DIVISION

PARTIAL IRRIGATION PLAN

**LIHUE AIRPORT
GATEWAY BEAUTIFICATION**

PROJECT NO. LT-K-05-78

SCALE: 1" = 50' DATE: 1 FEB. 1984

SHEET No. L-4 OF 12 SHEETS