

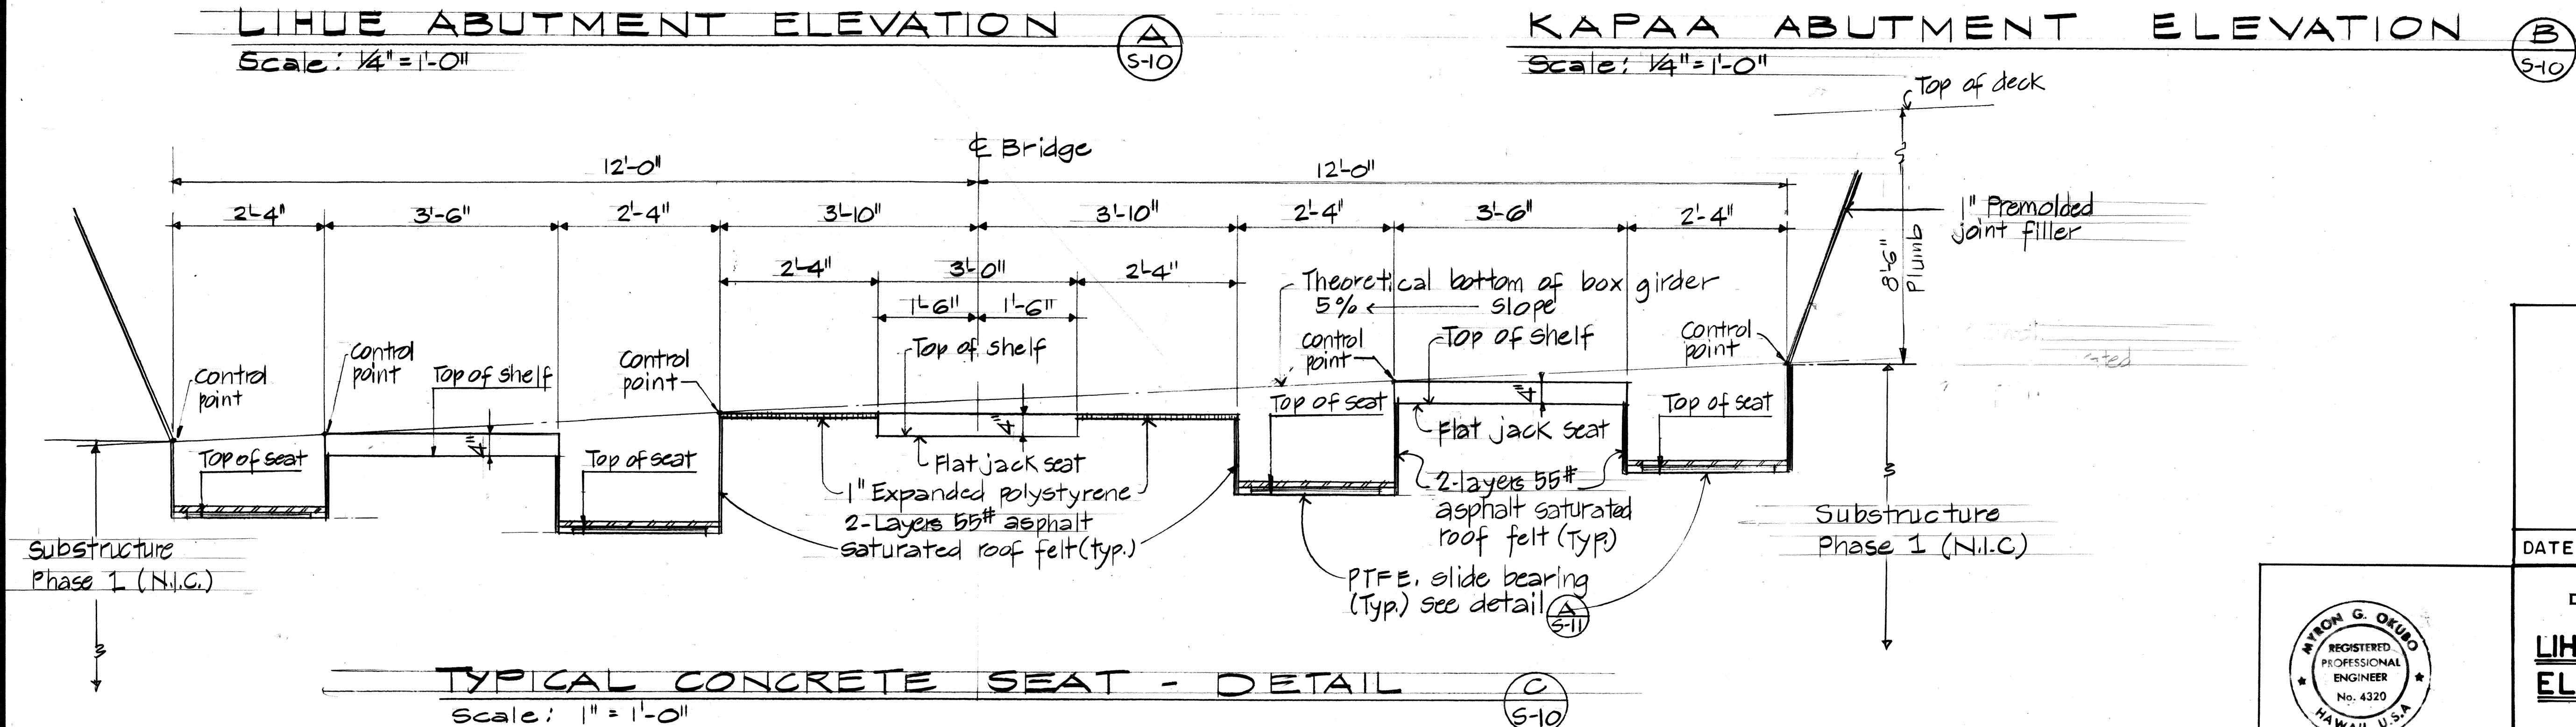


FED. ROAD DIST. NO.	STATE	FED. AID PROJ. NO.	FISCAL YEAR	SHEET NO.	TOTAL SHEETS
HAWAII	HAW.	F-051-1(8)	1986	31	62

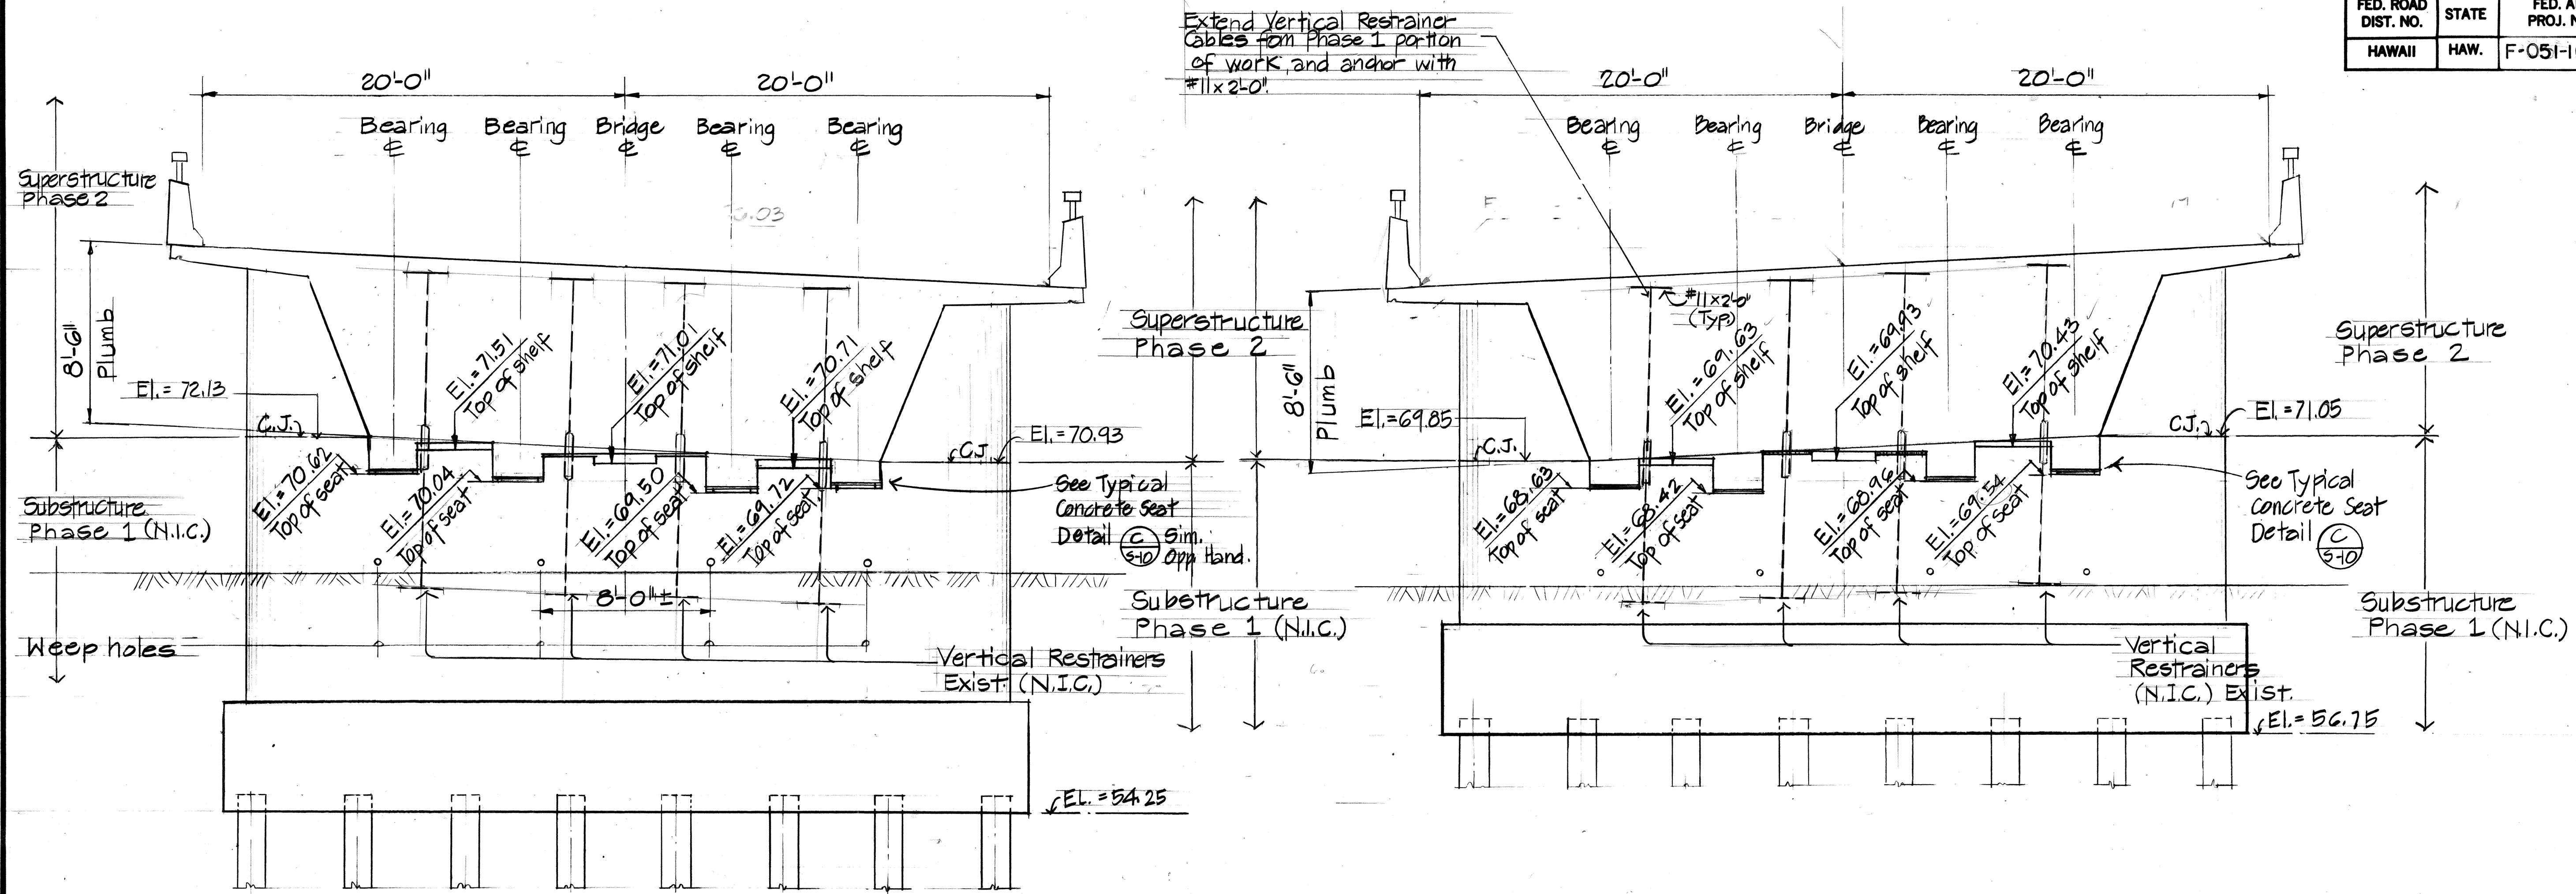

DATE	...
SURVEY PLOTTED BY	...
DRAWN BY	...
TRACED BY	...
NOTED BY	...
CHECKED BY	...
ORIGINAL PLAN	...
NOTE BOOK	...
No.	...

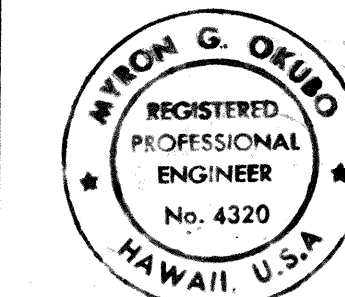

THIS WORK WAS PREPARED BY ME OR UNDER MY SUPERVISION.
Myron G. Okubo
 Signature

DATE	REVISION
STATE OF HAWAII DEPARTMENT OF TRANSPORTATION HIGHWAYS DIVISION LIHUE AND KAPAA ABUTMENTS ELEVATIONS HANAMAULU VIADUCT HANAMAULU-AHUKINI CUTOFF ROAD Ahukini Road to Kauai Hardwoods PROJECT NO. F-051-1(8) SCALE: AS SHOWN DATE: JULY 1985 SHEET No 31 OF 39 SHEETS	