
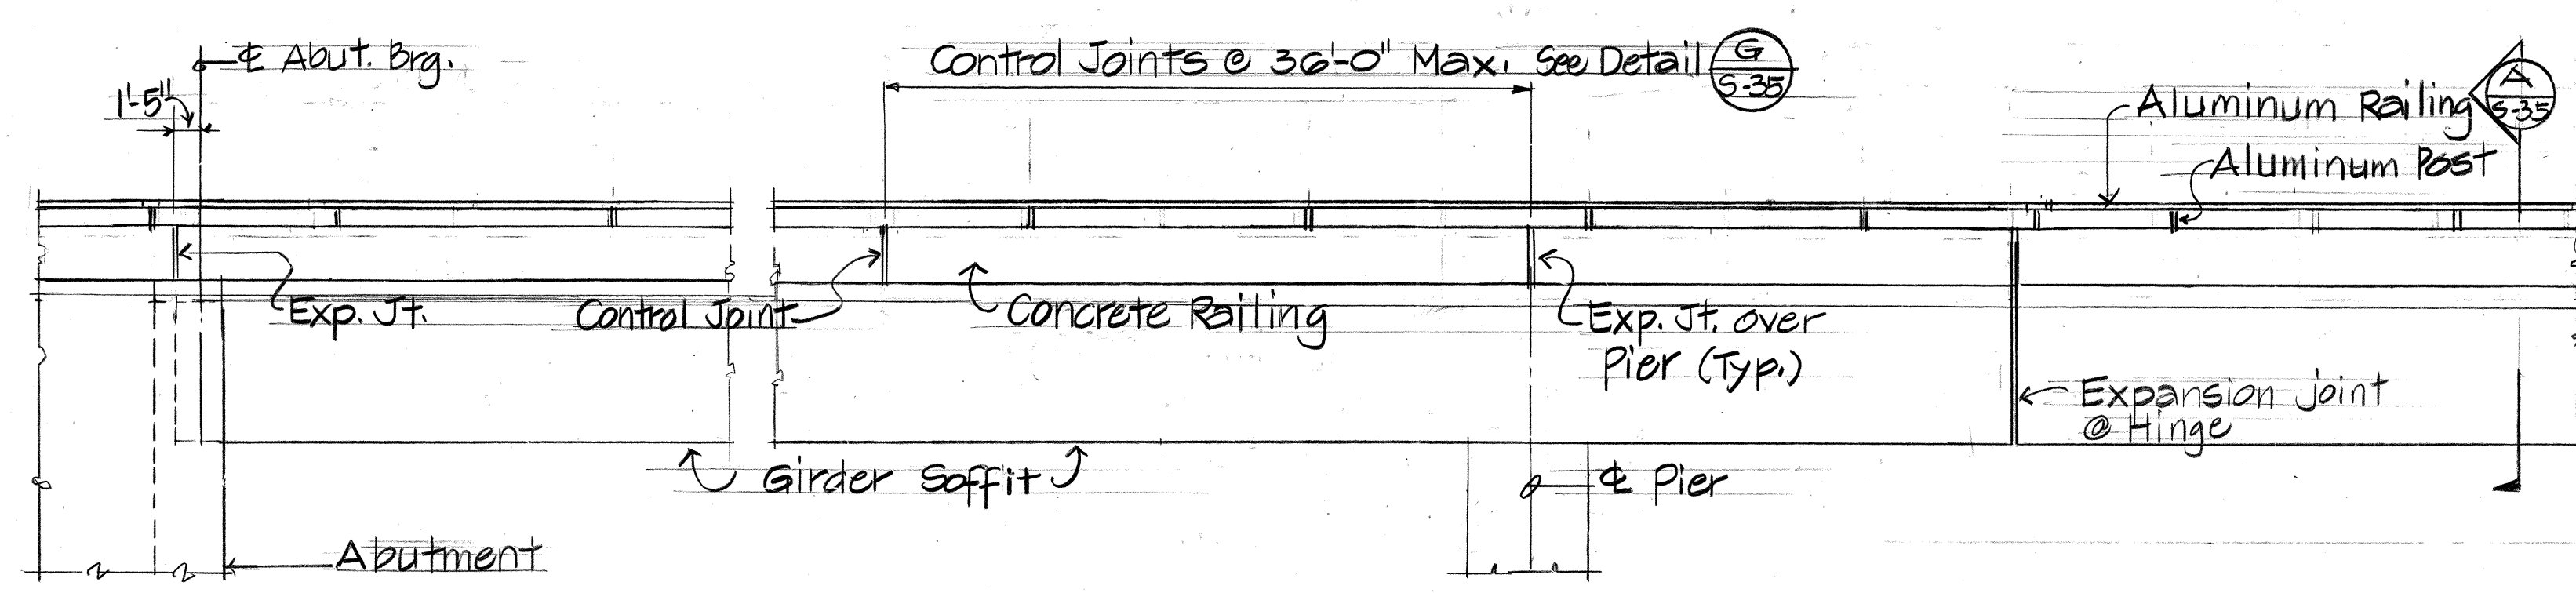
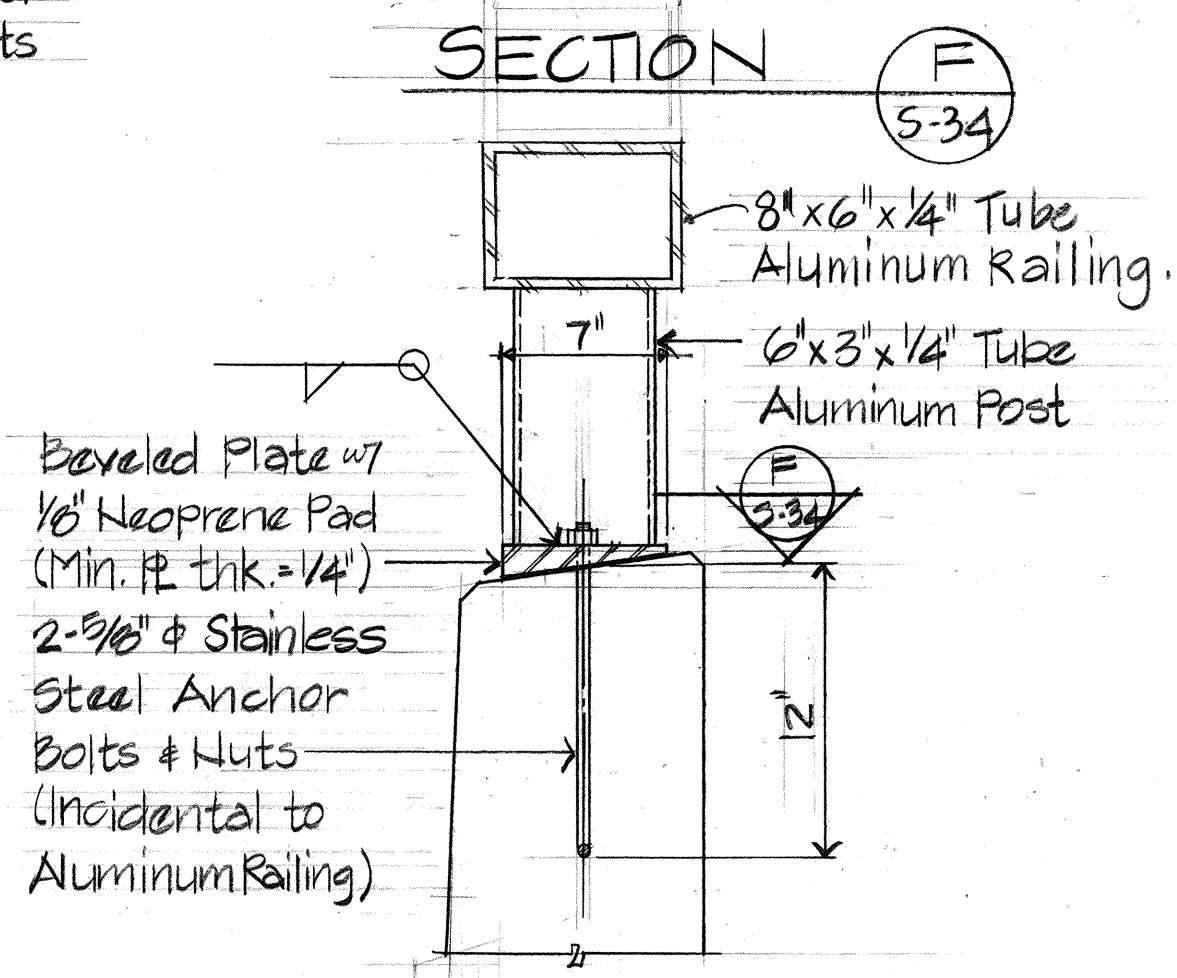
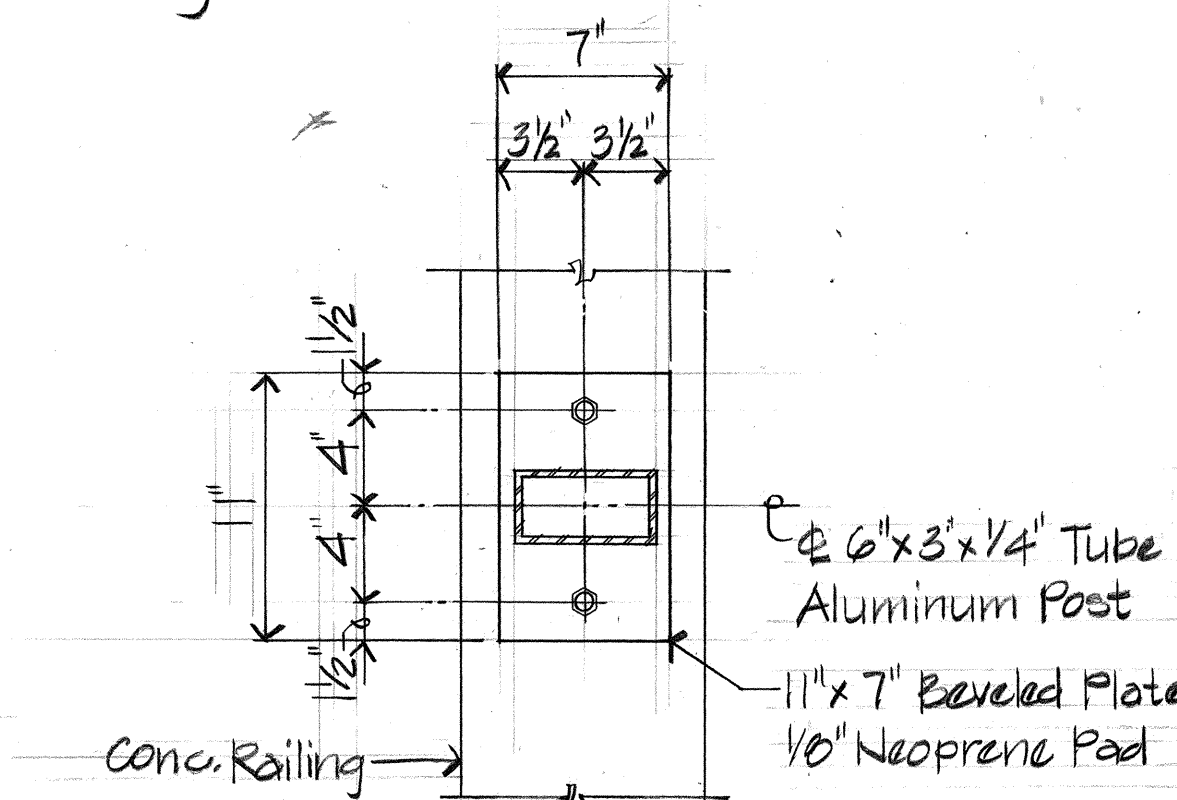
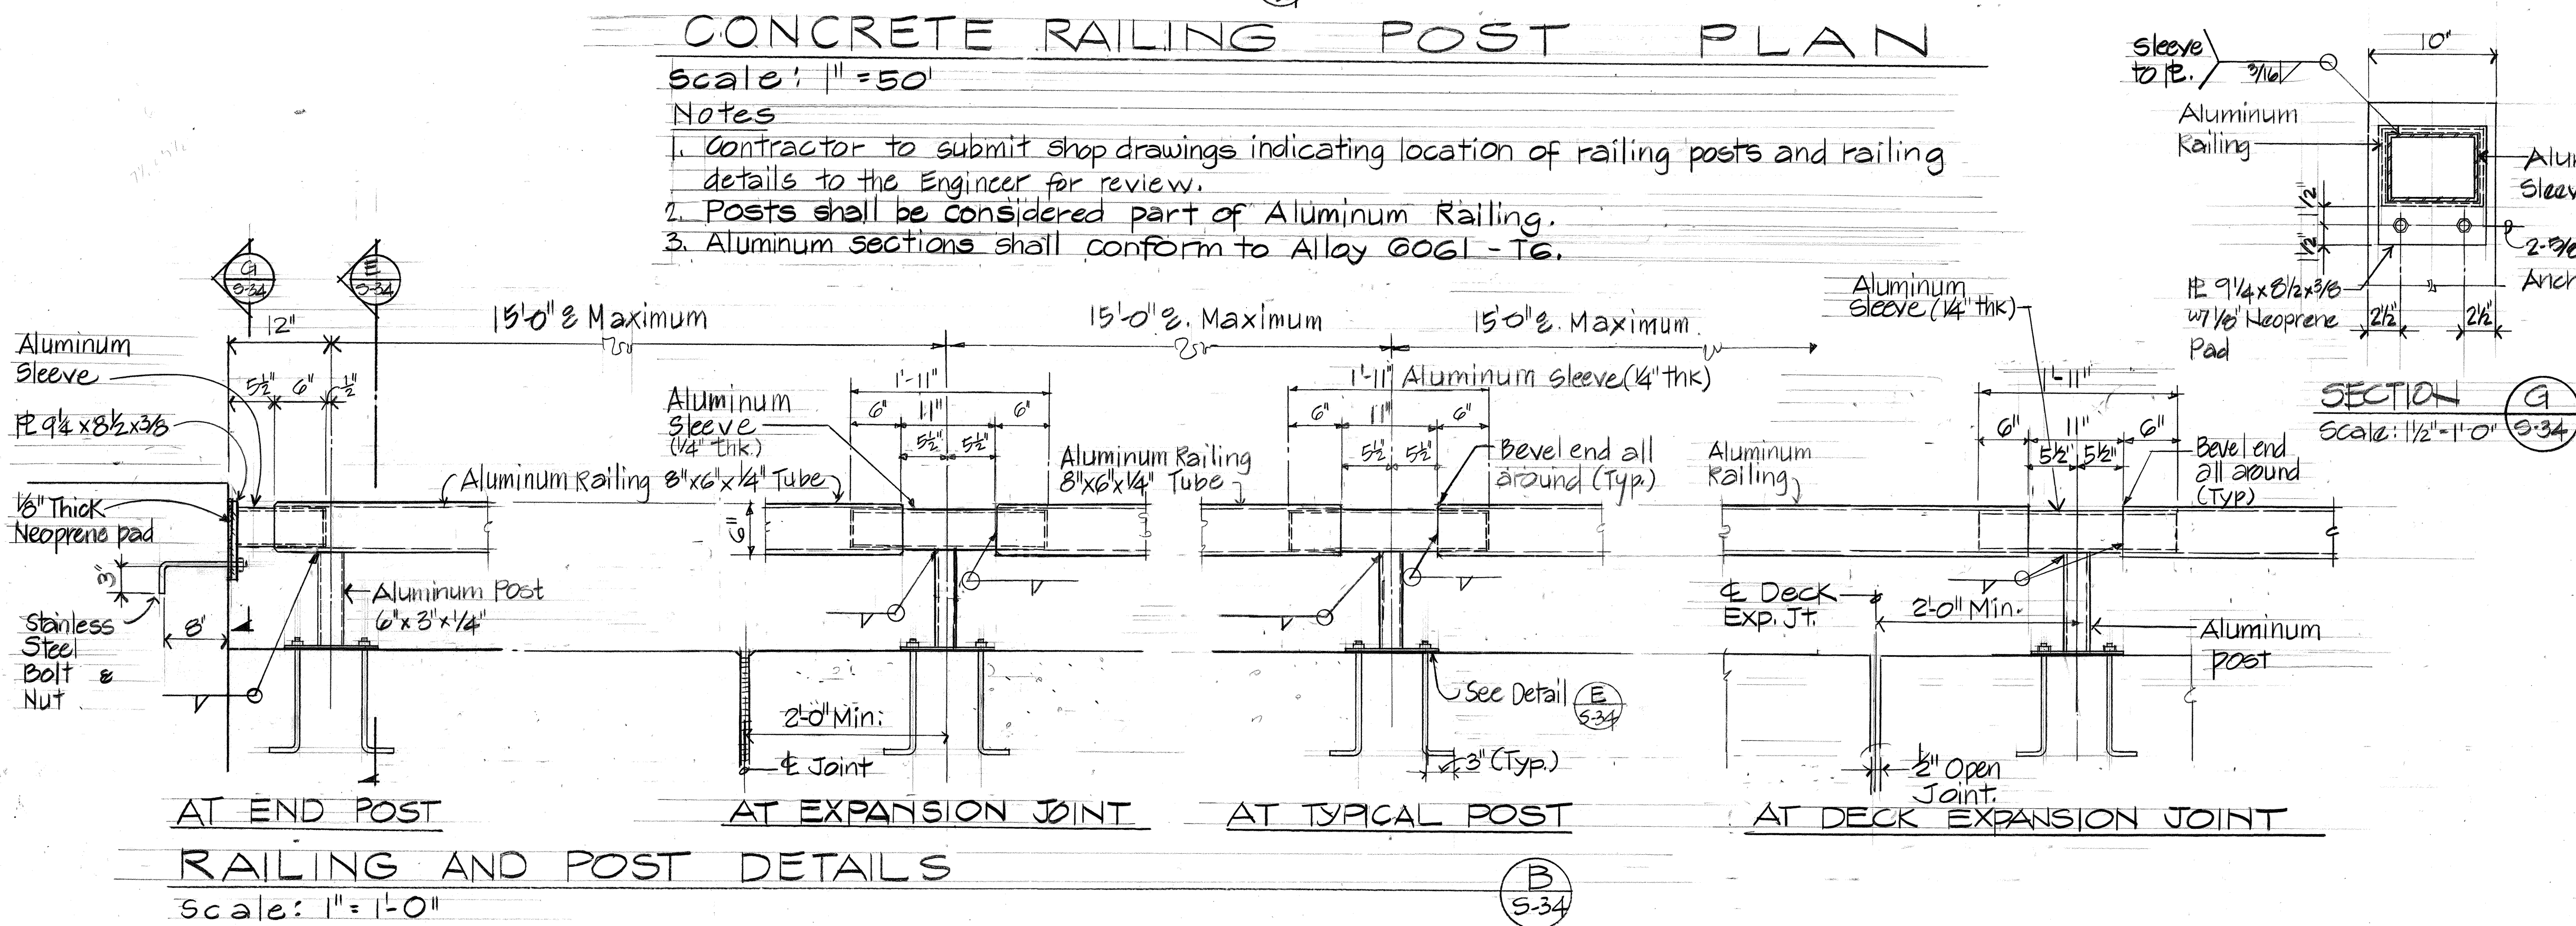


FED. ROAD DIST. NO.	STATE	FED. AID PROJ. NO.	FISCAL YEAR	SHEET NO.	TOTAL SHEETS
HAWAII	HAW.	F-051-I(8)	1986	51	62

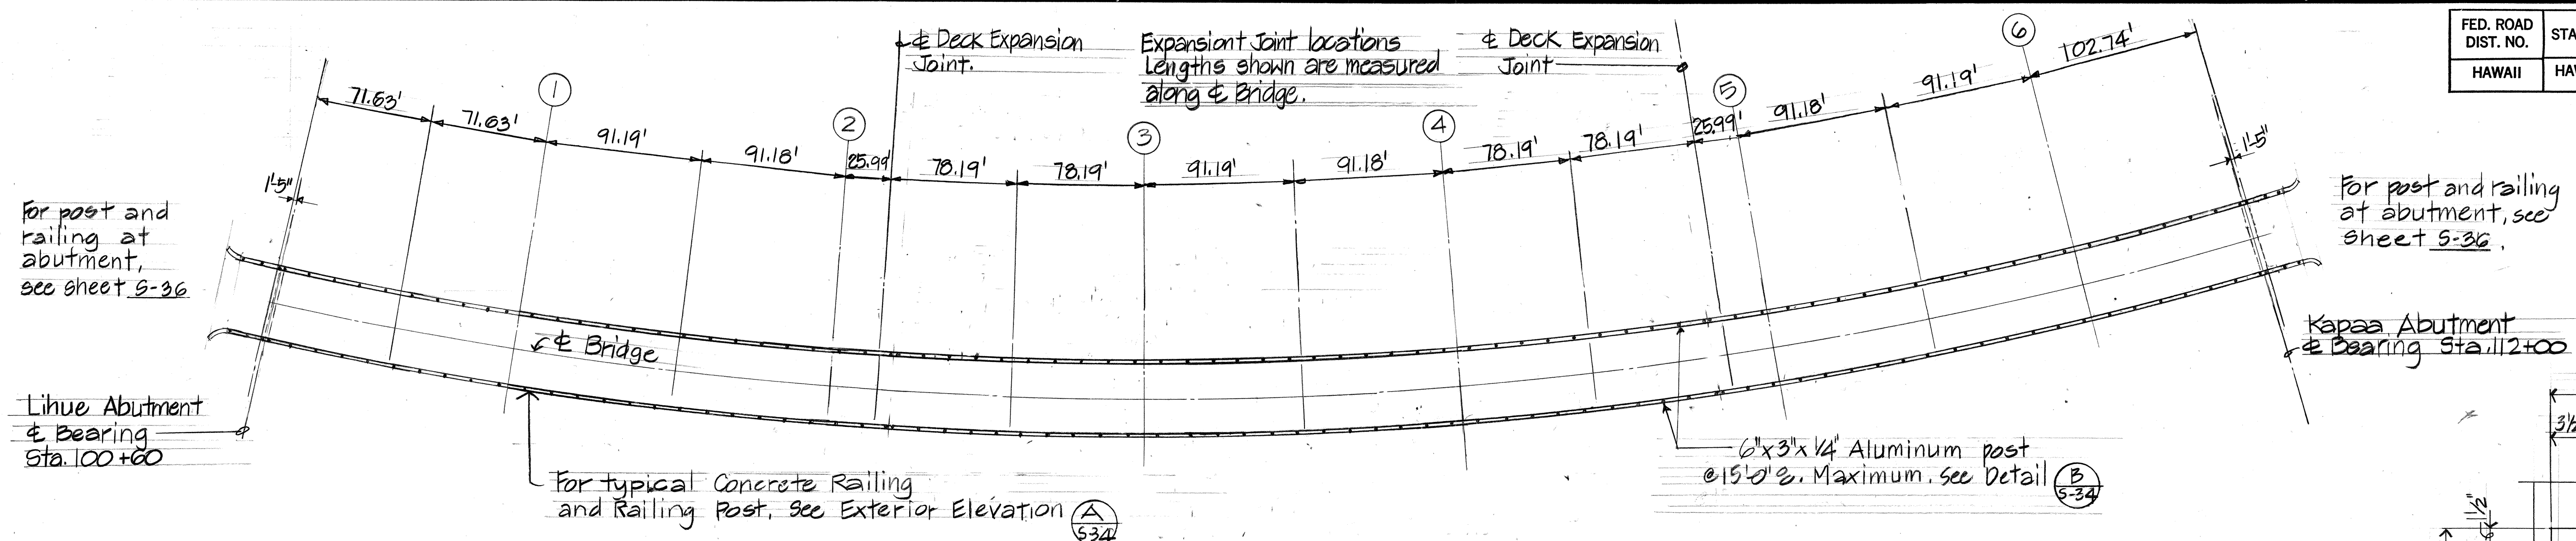

MYRON G. OKUBO
REGISTERED
PROFESSIONAL
ENGINEER
No. 4320
HAWAII, U.S.A.

THIS WORK WAS PREPARED BY ME OR
UNDER MY SUPERVISION.

Myron Okubo
Signature

STATE OF HAWAII
DEPARTMENT OF TRANSPORTATION
LAND TRANSPORTATION FACILITIES DIVISION
RAILING AND POST
CONNECTION DETAILS
HANAMAULU VIADUCT
HANAMAULU-AHUKINI CUTOFF ROAD
Ahukini Road to Kawai Hardwoods
PROJECT NO. F-051-I(8)

SCALE: AS SHOWN DATE: JULY, 1985

SHEET No. S-34 OF S-39 SHEETS