

FED. ROAD DIST. NO.	STATE	FED. AID PROJ. NO.	FISCAL YEAR	SHEET NO.	TOTAL SHEETS
HAWAII	HAW.	DP-051-1(6)	1982	2	4


BORING SCHEDULE			
STATION	IDENTIFICATION	BORING LOCATION	BORING DEPTH
102+00	HSB	1 Previous Boring	50'
		1A New Boring	100'
103+80	HSB	2 Previous Boring	100'
		2A New Boring	150'
105+60	HSB	3 Previous Boring	127'
		3A New Boring	180'
107+40	HSB	4 Previous Boring	120'
		4A New Boring	170'

### GENERAL NOTES:


- The contractor shall be responsible for locating all existing underground utilities, pipes or other facilities, whether shown on the plans or not, prior to starting his operation. Any damage to these facilities will be borne by the contractor and shall be restored to the satisfaction of the owner.
- Areas Designated as Grave Sites Shall Not Be Disturbed By The Contractor's Drilling/Boring Operation And/Or Ingress/Egress From The Site.
- The new borings labeled HSB-1A, HSB-2A, HSB-3A and HSB-4A shall be in the same location as the previous borings labeled HSB-1, HSB-2, HSB-3 and HSB-4. Refer to the Boring Schedule for locations and boring depths for both the new and previous borings.
- The new borings shall be advanced to the depth of the previous borings with no sampling required to that depth. Refer to boring schedule.

### PIEZOMETER NOTES

- Piezometers shall be pneumatic type approximately 18 inches long, O.D. flush with EW-Drill Rod and contain pressure transducer.
- Piezometers A and B shall be located a radial distance 5 feet from HSB-3A and HSB-4A, respectively.
- The depths of piezometers A and B shall be at elevations -32 and -58, respectively.

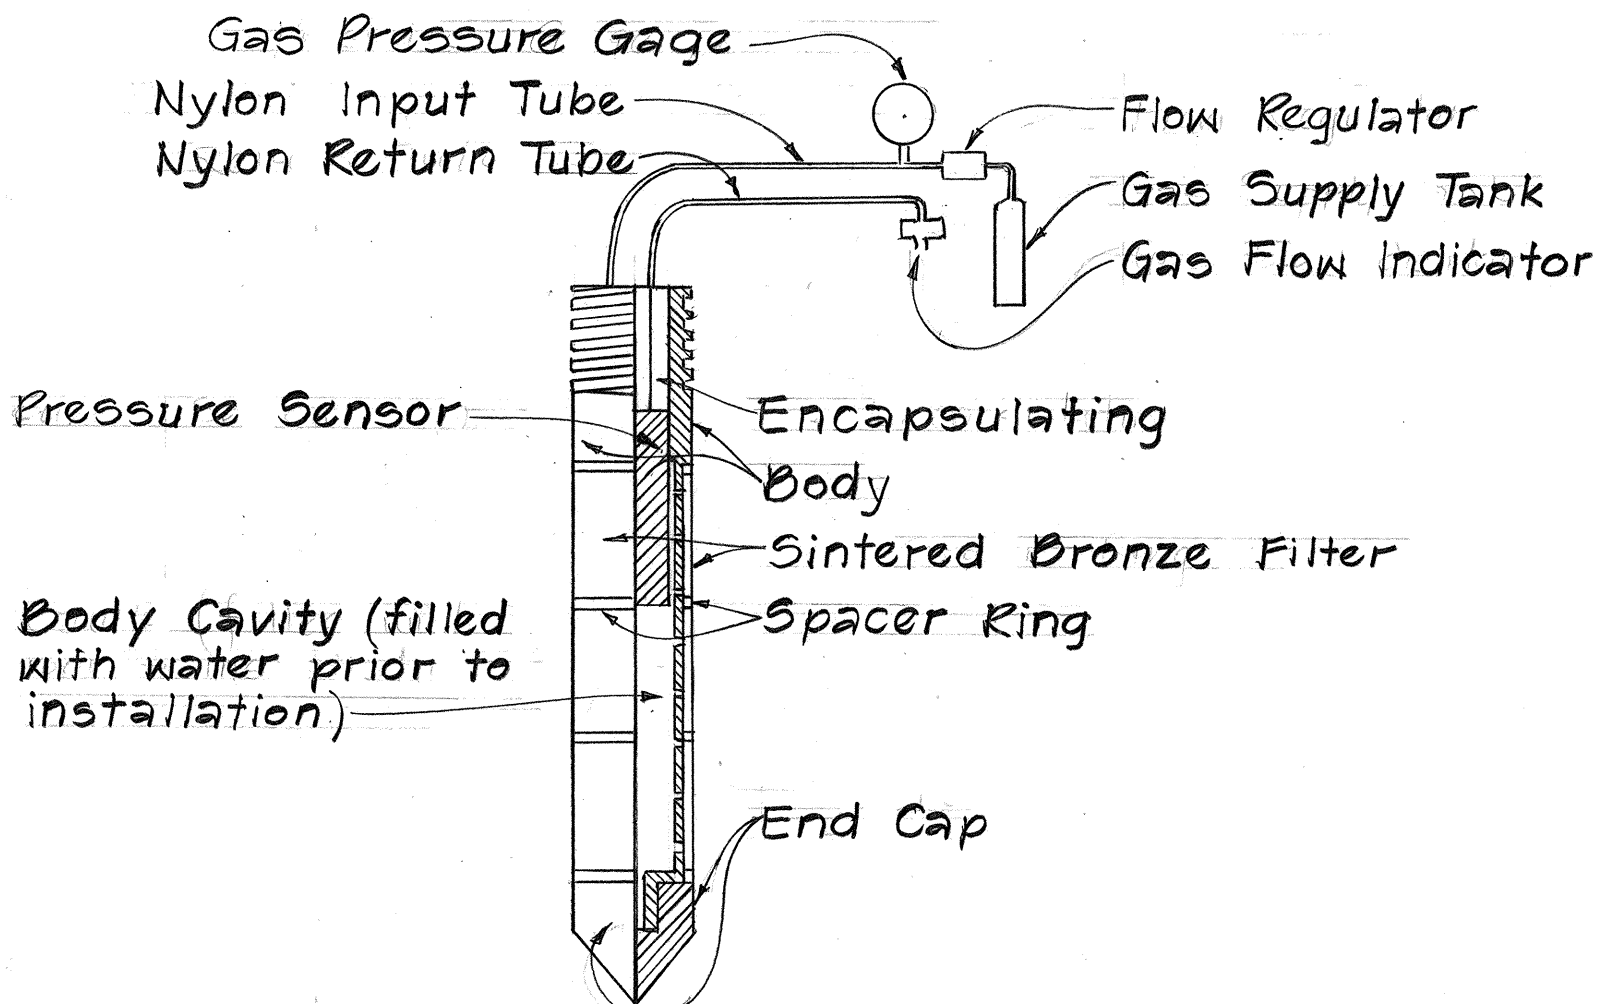

CROSS SECTION OF COMPLETE PIEZOMETER  
SCALE: Not to Scale

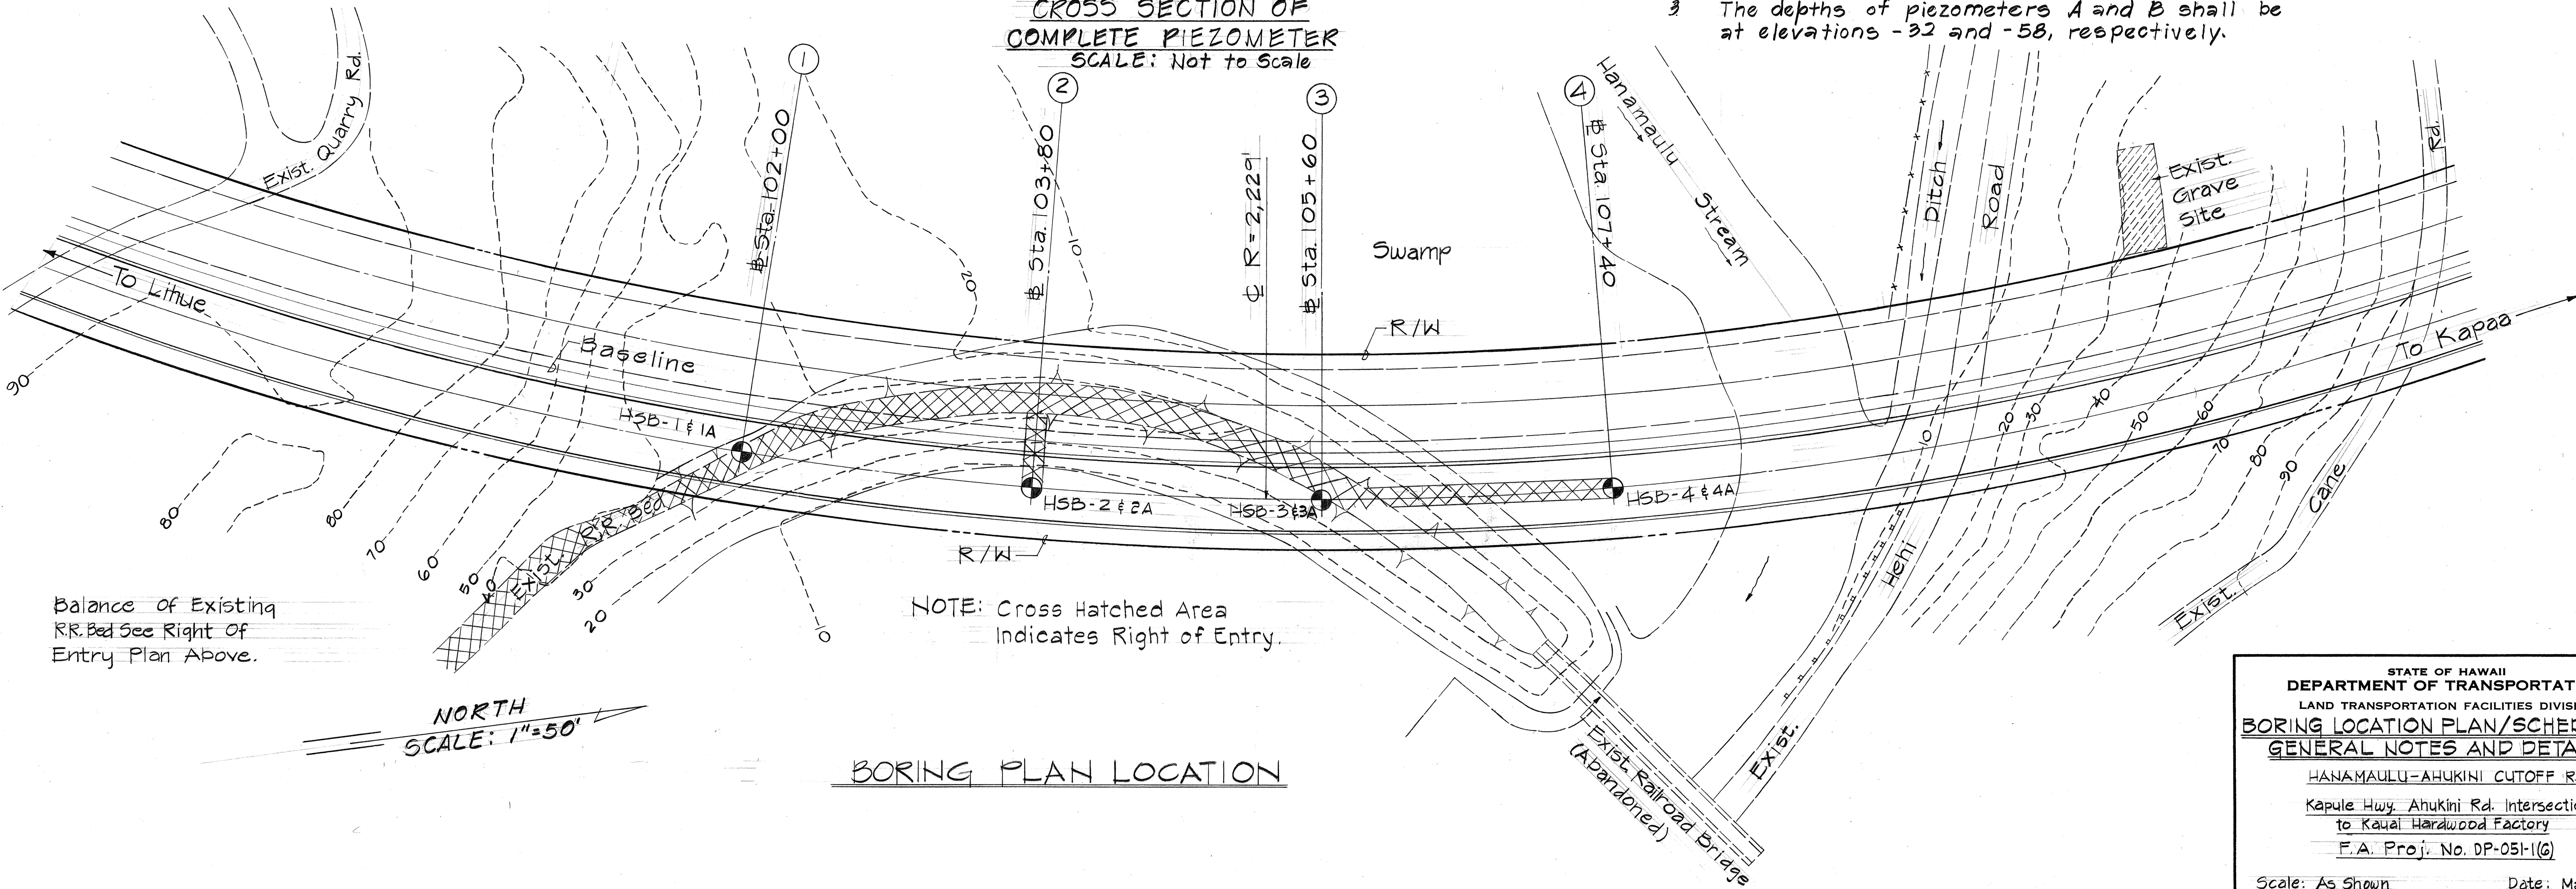

BORING PLAN LOCATION

STATE OF HAWAII

DEPARTMENT OF TRANSPORTATION

LAND TRANSPORTATION FACILITIES DIVISION

BORING LOCATION PLAN/SCHEDULE,

GENERAL NOTES AND DETAIL

HANAMAULU-AHUKINI CUTOFF RD.

Kapule Hwy. Ahukini Rd. Intersection

to Kawai Hardwood Factory

F.A. Proj. No. DP-051-1(6)

Scale: As Shown

Date: Mar., 1982

SHEET No. 1 OF 1 SHEETS

2

SURVEY PLOTTED BY	DATE
DRAWN BY	
DESIGNED BY	
CHECKED BY	
ORIGINAL PLAN	
NOTE BOOK	
No.	