


FED. ROAD DIST. NO.	STATE	FED. AID PROJ. NO.	FISCAL YEAR	SHEET NO.	TOTAL SHEETS
HAWAII	HAW.	DPS-116	1982	3	4

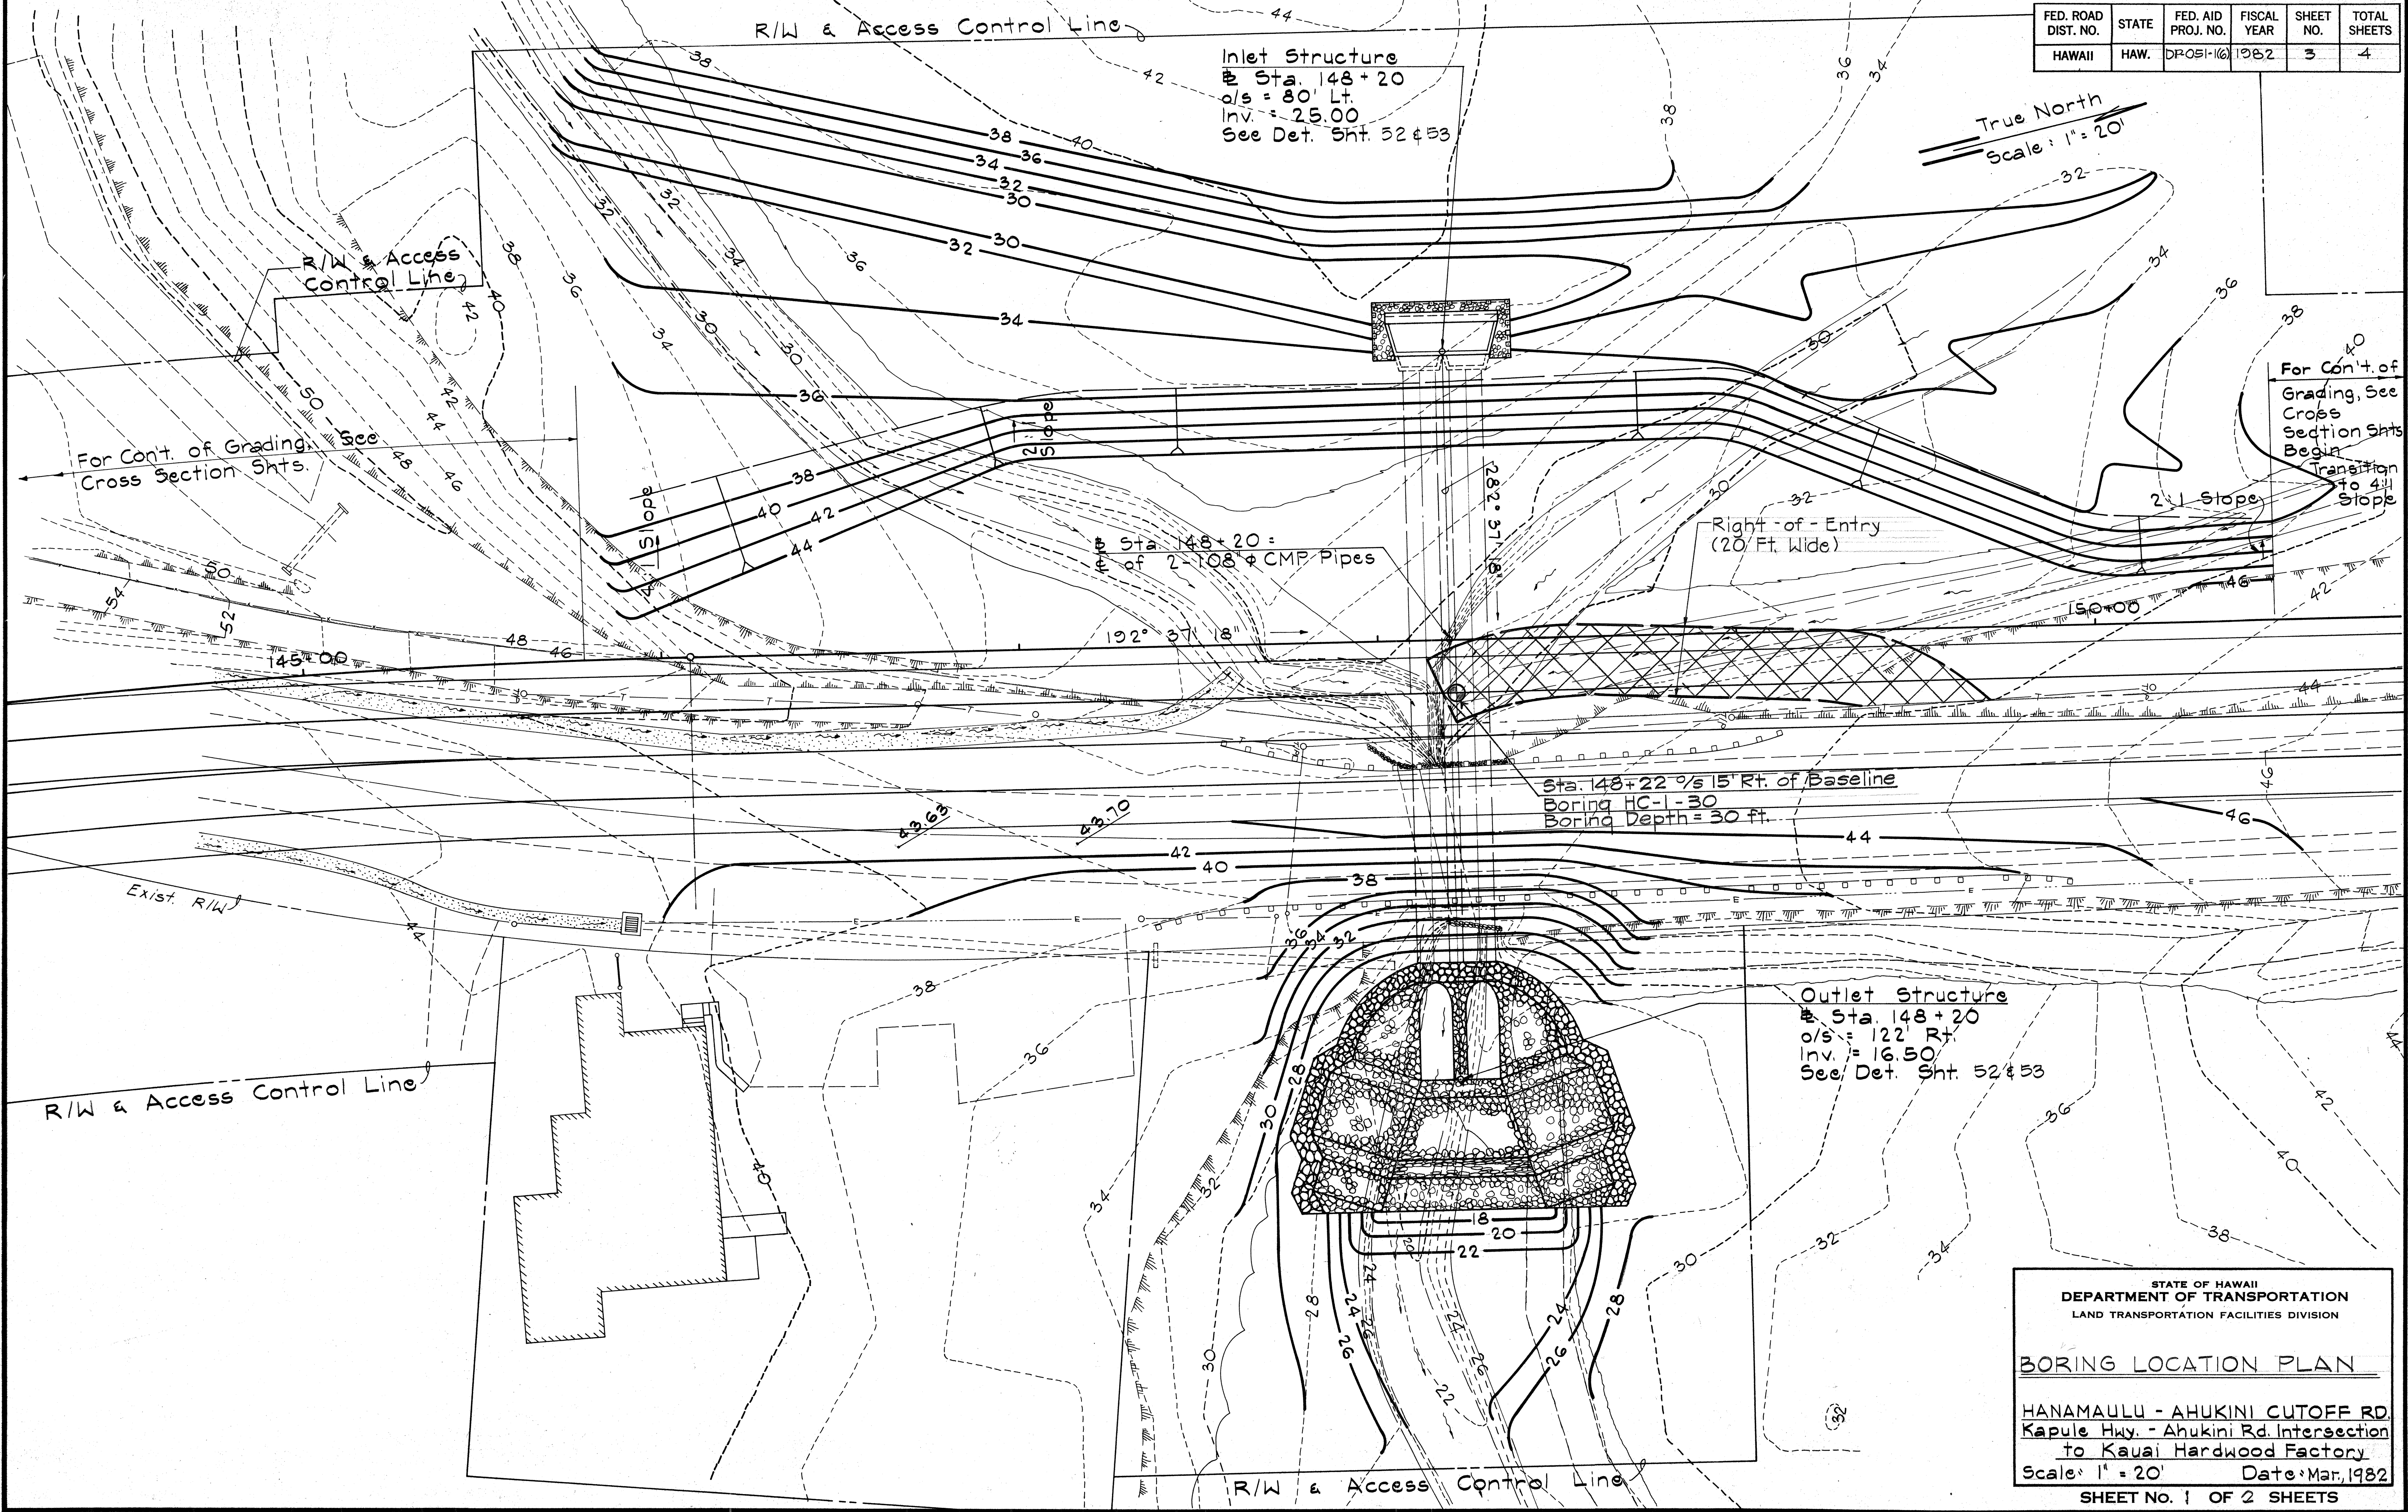

ORIGINAL PLAN	DATE
DESIGNED BY	
TRACED BY	
NOTED BY	
CHECKED BY	


STATE OF HAWAII
 DEPARTMENT OF TRANSPORTATION
 LAND TRANSPORTATION FACILITIES DIVISION

BORING LOCATION PLAN

HANAMAULU - AHUKINI CUTOFF RD.
 Kapule Hwy. - Ahukini Rd. Intersection
 to Kauai Hardwood Factory

Scale: 1" = 20' Date: Mar, 1982
 SHEET NO. 1 OF 2 SHEETS

FED. ROAD DIST. NO.	STATE	FED. AID PROJ. NO.	FISCAL YEAR	SHEET NO.	TOTAL SHEETS
HAWAII	HAW.	DP-05H(6)	1982	4	4

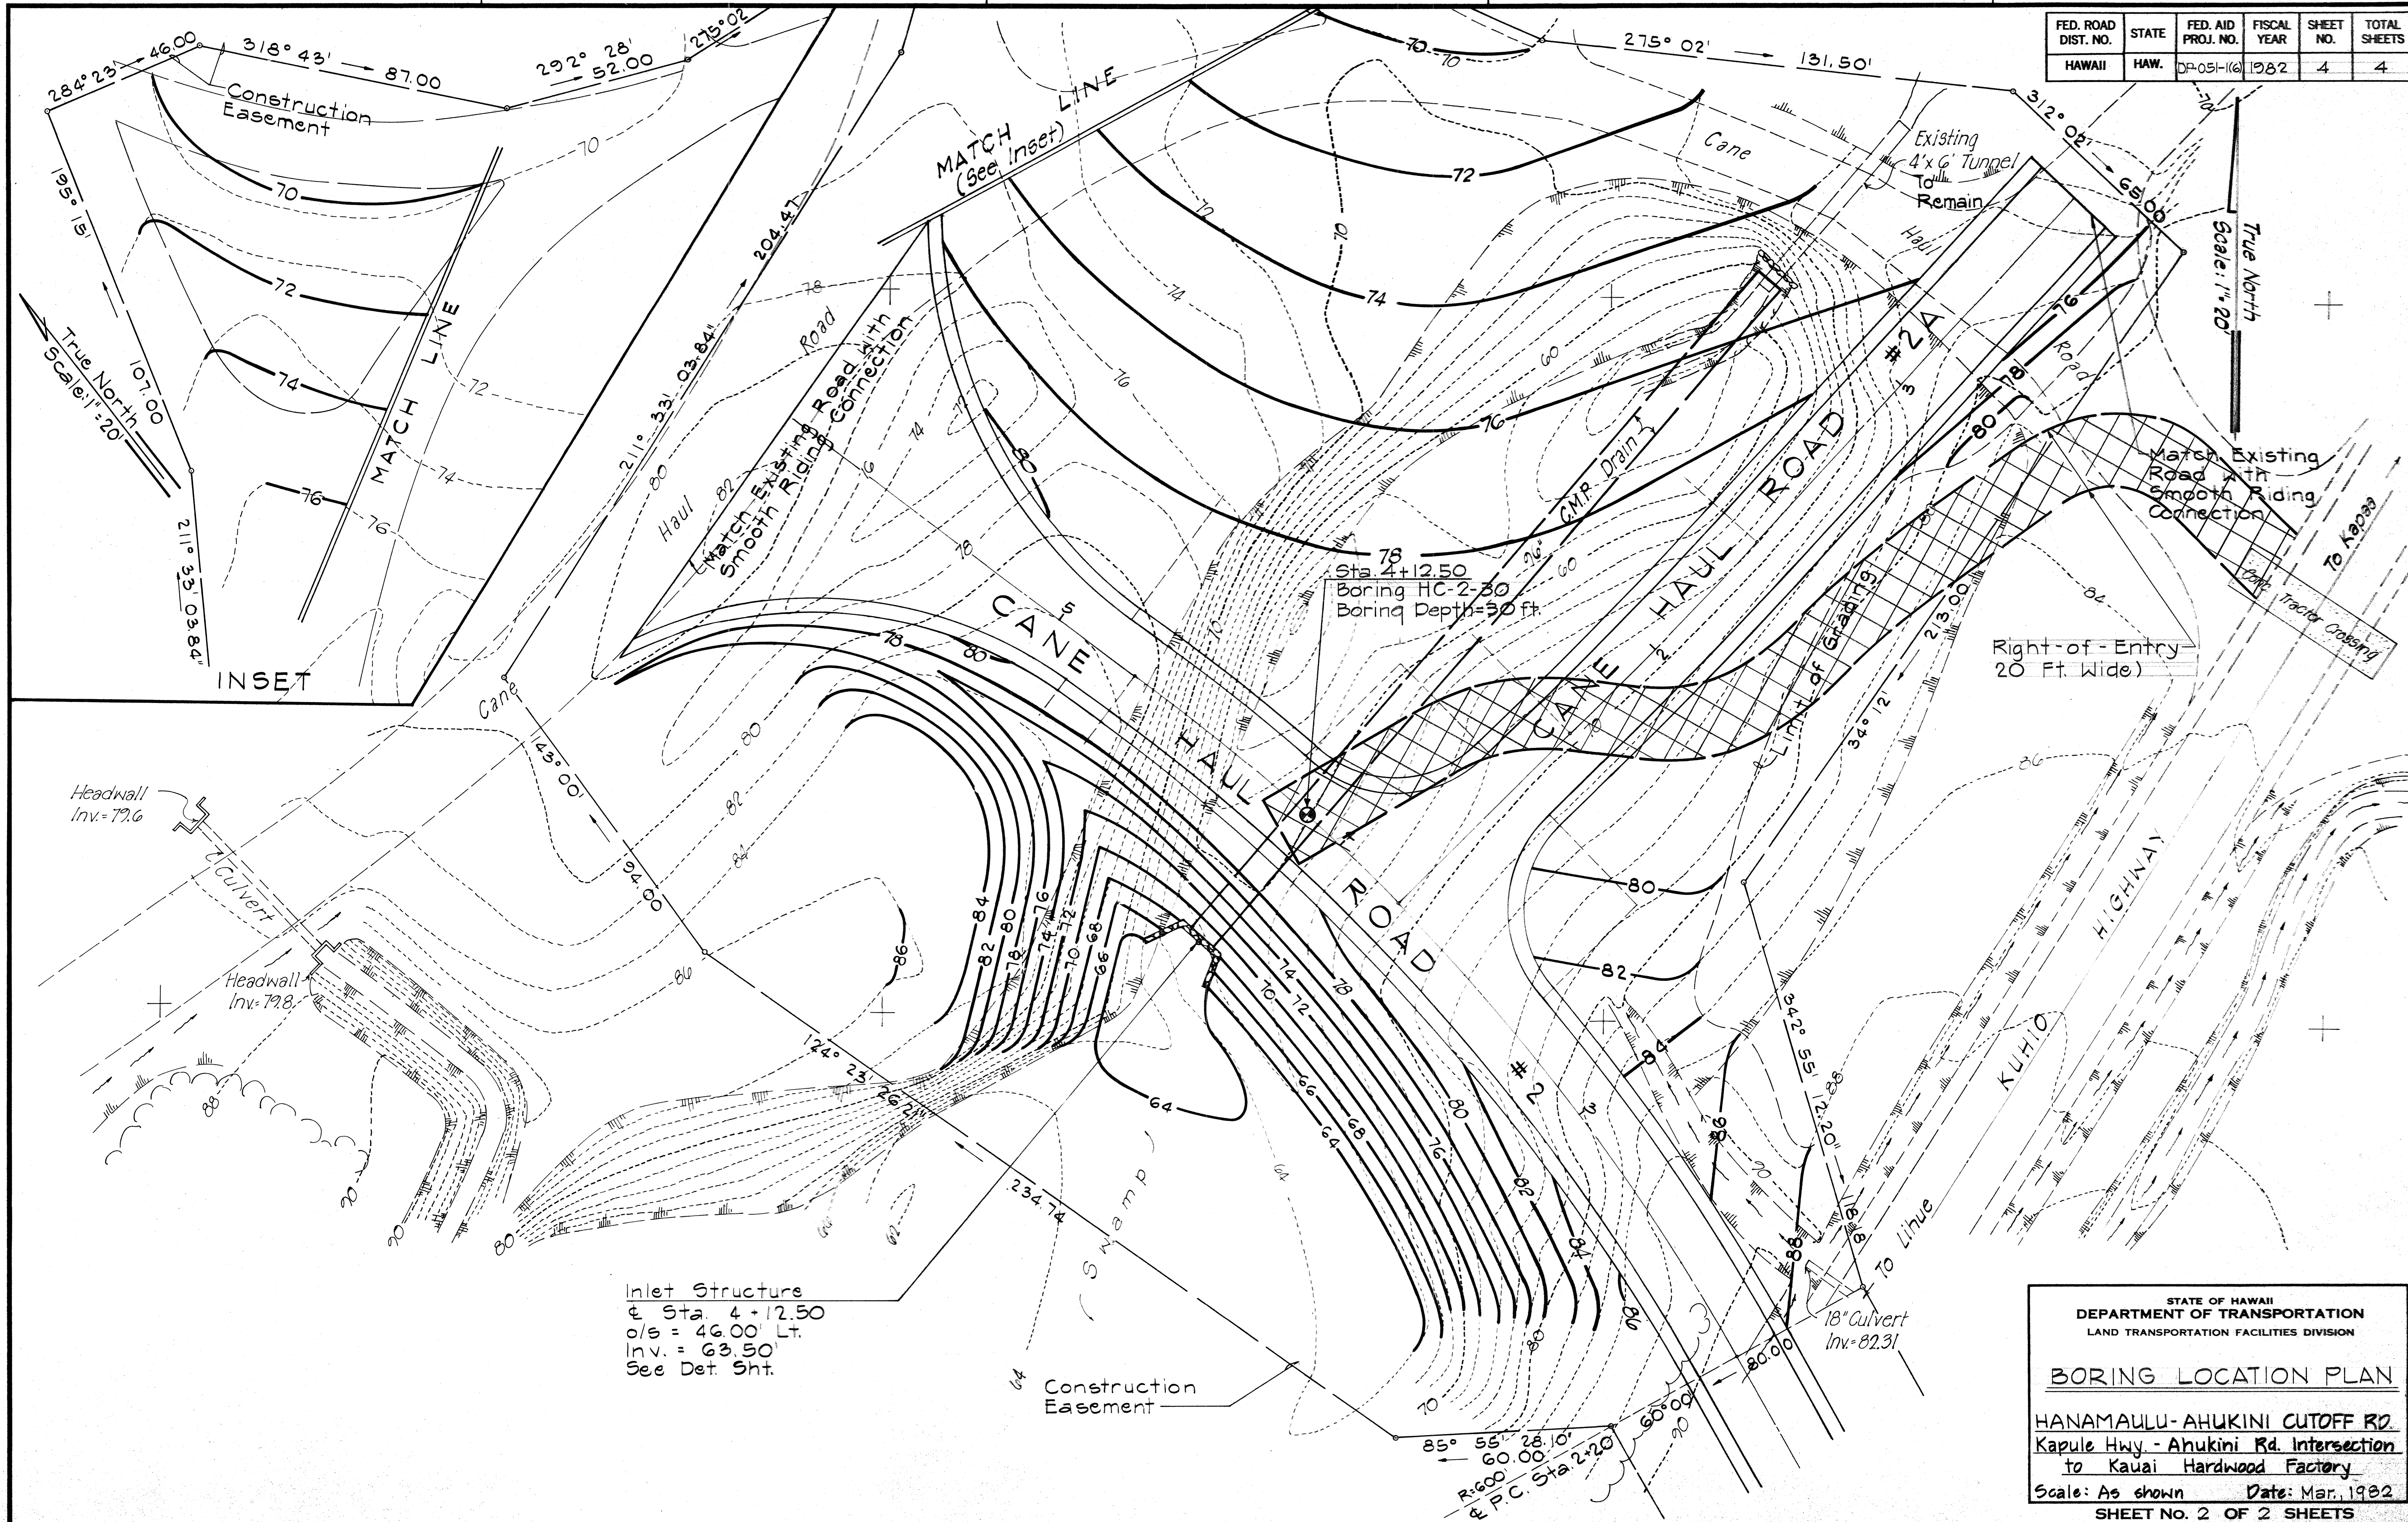

ORIGINAL PLAN	DATE
DRAWN BY	
DESIGNED BY	
QUANTITIES BY	
CHECKED BY	

Inlet Structure
 @ Sta. 4+12.50
 o/s = 46.00' Lt.
 Inv. = 63.50'
 See Det. Sht.

STATE OF HAWAII
 DEPARTMENT OF TRANSPORTATION
 LAND TRANSPORTATION FACILITIES DIVISION

BORING LOCATION PLAN

HANAMAULU-AHUKINI CUTOFF RD.
 Kapule Hwy. - Ahukini Rd. Intersection
 to Kauai Hardwood Factory

Scale: As shown Date: Mar. 1982
 SHEET NO. 2 OF 2 SHEETS