



FED. ROAD DIST. NO.	STATE	FED. AID PROJ. NO.	FISCAL YEAR	SHEET NO.	TOTAL SHEETS
HAWAII	HAW.	STP-051-1(9)	1999	7	23

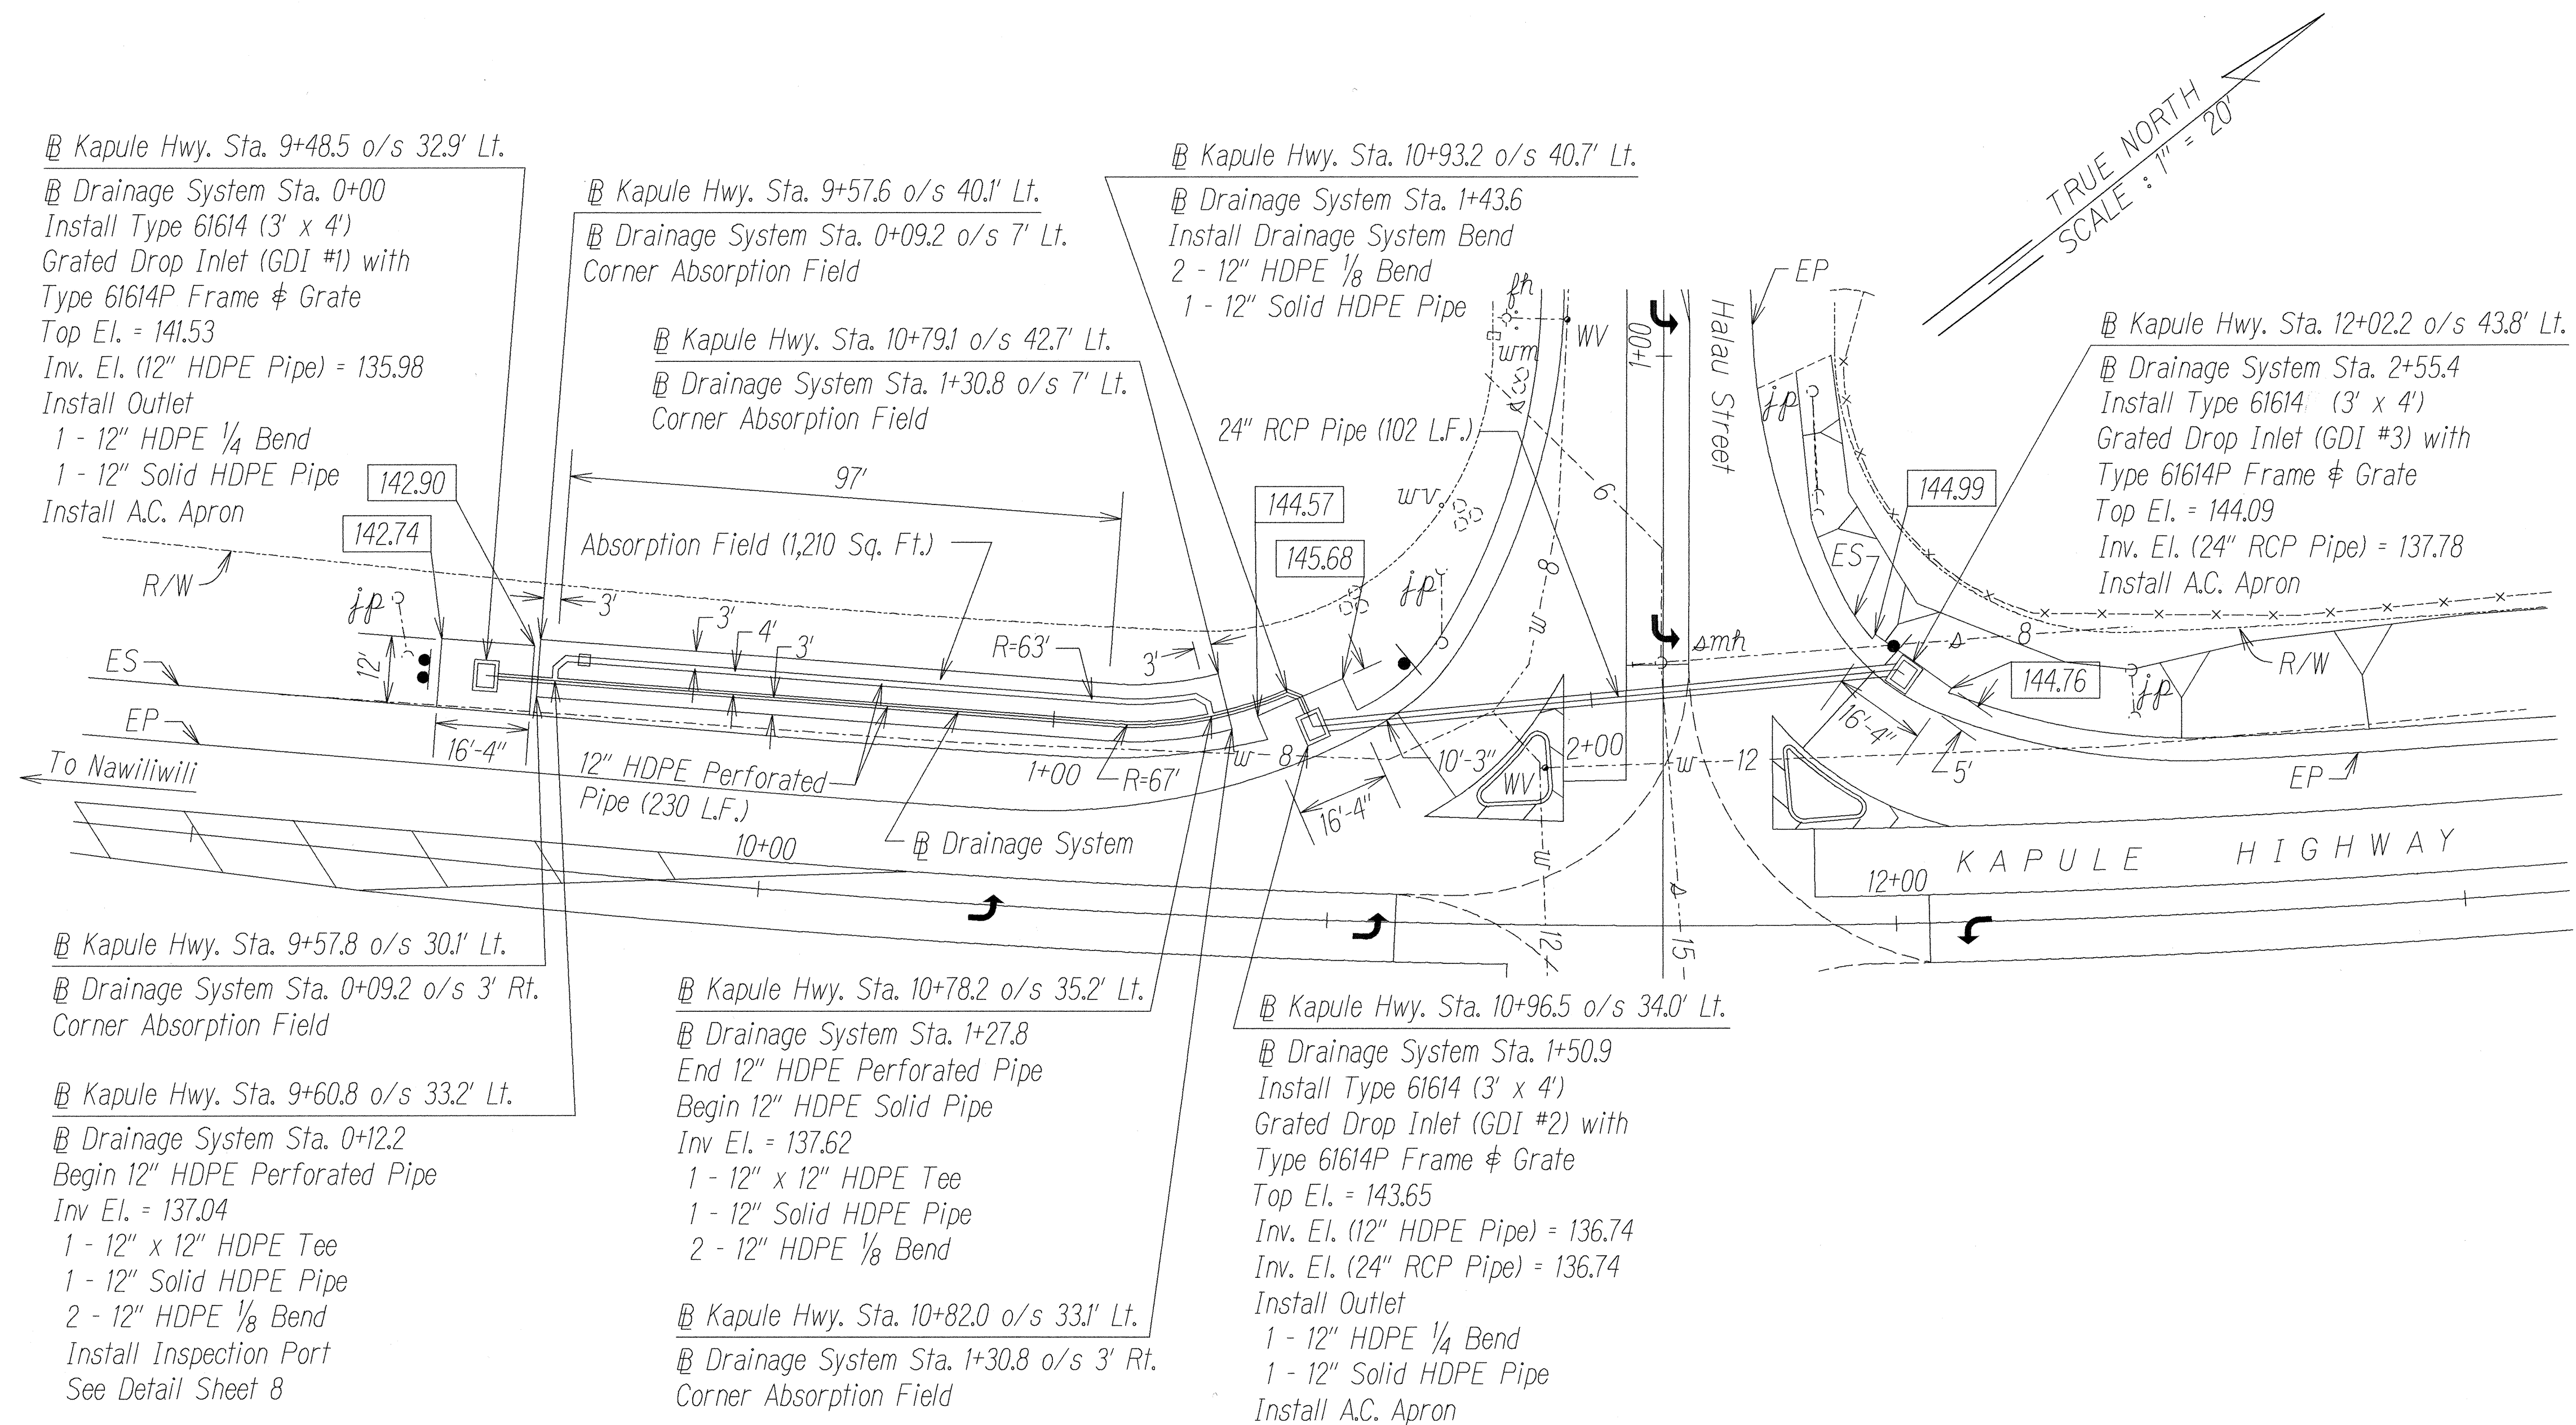

PLAN - ROADWAY DRAINAGE SYSTEM

Scale: 1" = 20'

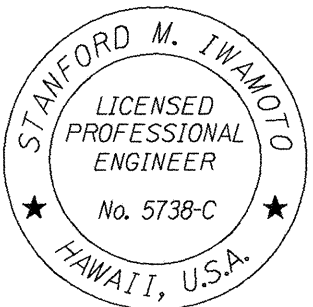

THIS WORK WAS PREPARED BY ME
OR UNDER MY SUPERVISION

[Signature]
Signature

STATE OF HAWAII
DEPARTMENT OF TRANSPORTATION
HIGHWAYS DIVISION

DRAINAGE SYSTEM PLAN

KAPULE HIGHWAY,
INTERSECTION IMPROVEMENTS
AT HAOA STREET

Federal Aid Proj. No. STP-051-1(9)

Scale: As Noted Date: Nov. 1998

SHEET No. 1 OF 1 SHEETS

DATE	DATE	DATE	DATE	DATE	DATE
DATE	DATE	DATE	DATE	DATE	DATE
ORIGINAL PLAN	DATE
NOTES	DATE
DATE	DATE
DATE	DATE
DATE	DATE
DATE	DATE