

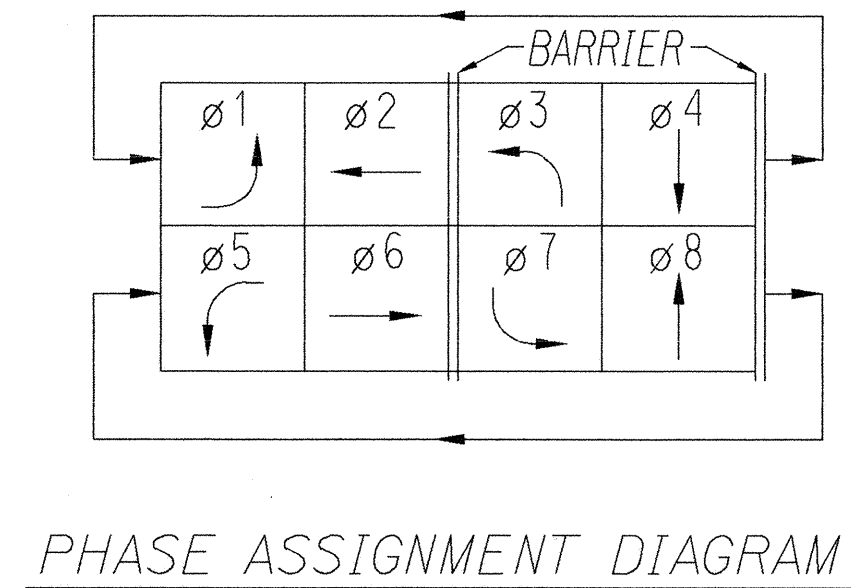


FED. ROAD DIST. NO.	STATE	FED. AID PROJ. NO.	FISCAL YEAR	SHEET NO.	TOTAL SHEETS
HAWAII	HAW.	STP-051-K(9)	1999	ADD. 15	23

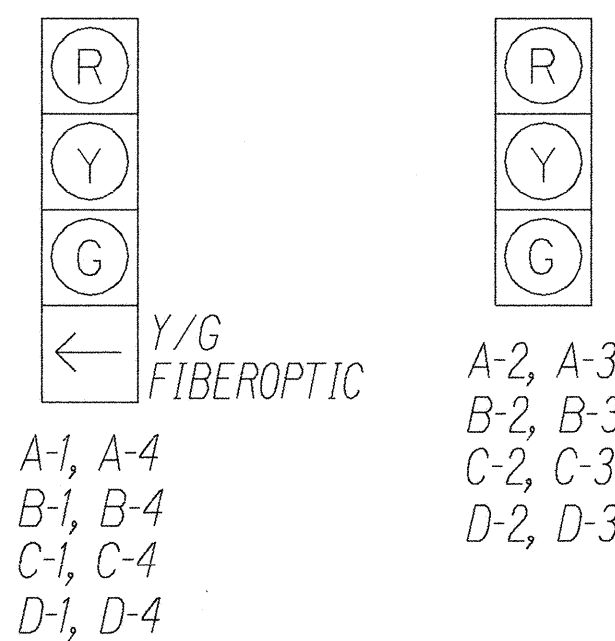

SIGNAL INDICATIONS

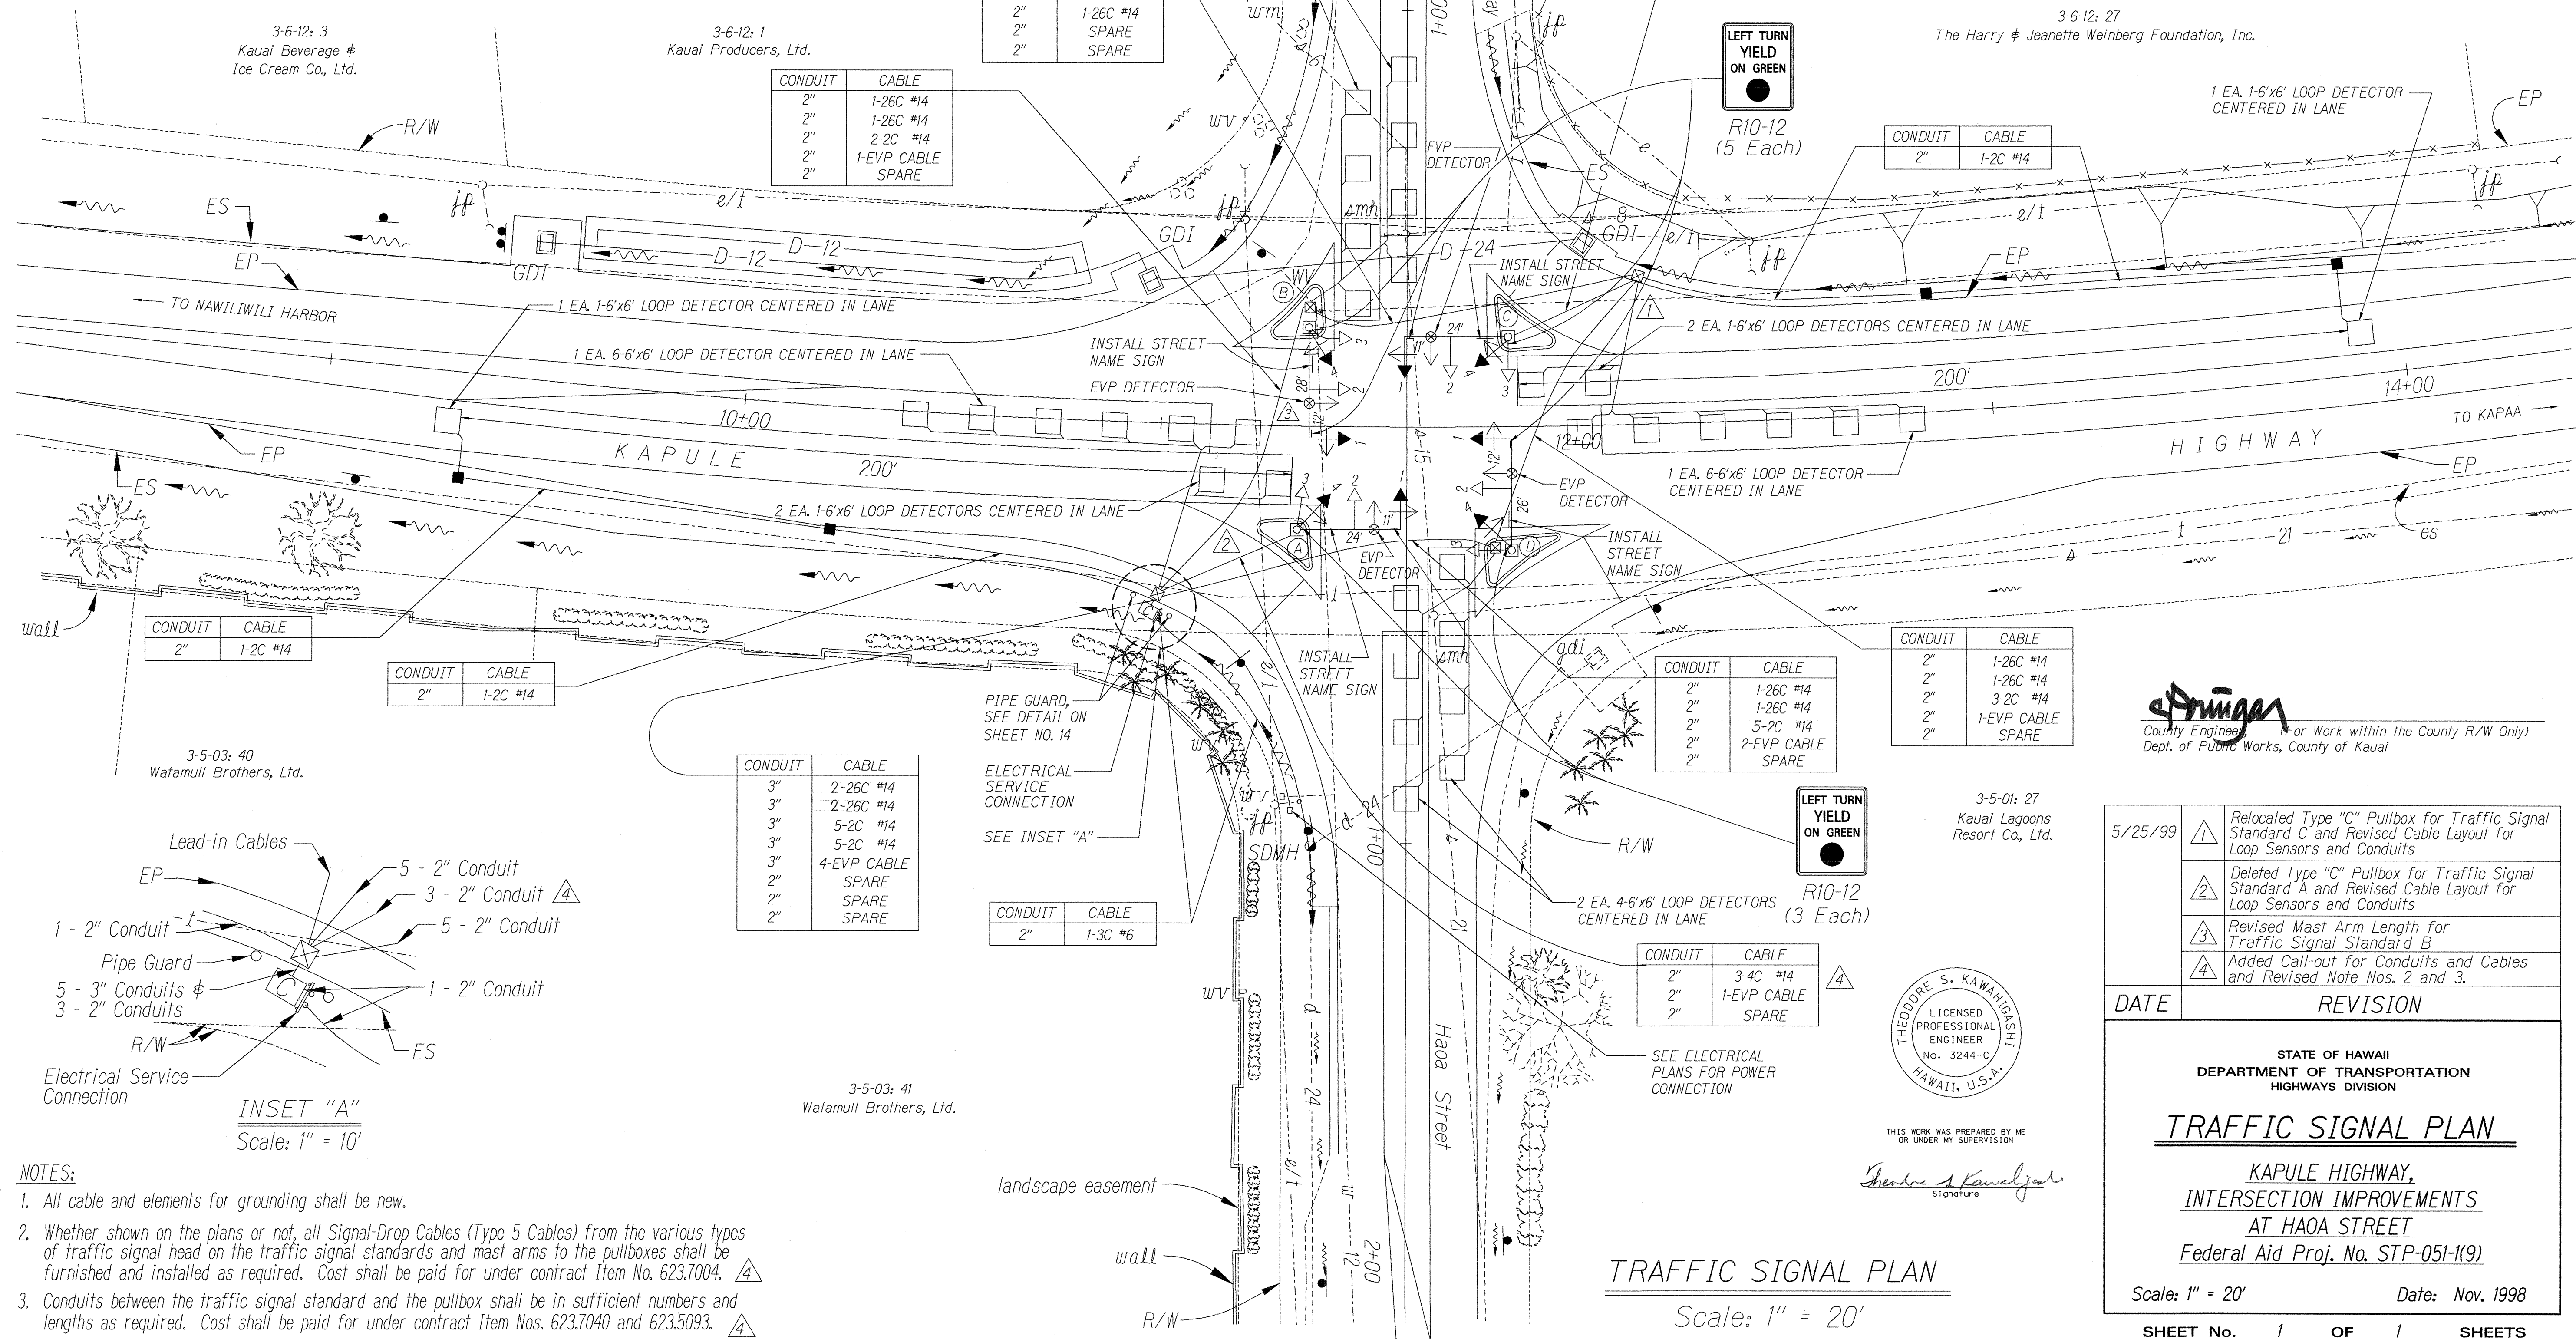

ORIGINAL PLAN	SURVEY PLOTTED BY _____ DATE _____
	DRAWN BY _____ DATE _____
	TRACED BY _____ DATE _____
	DESIGNED BY _____ DATE _____
NOTE BOOK	QUANTITIES BY _____ DATE _____
N-1607101	CHECKED BY _____ DATE _____

- NOTES:
- All cable and elements for grounding shall be new.
 - Whether shown on the plans or not, all Signal-Drop Cables (Type 5 Cables) from the various types of traffic signal head on the traffic signal standards and mast arms to the pullboxes shall be furnished and installed as required. Cost shall be paid for under contract Item No. 623.7004.
 - Conduits between the traffic signal standard and the pullbox shall be in sufficient numbers and lengths as required. Cost shall be paid for under contract Item Nos. 623.7040 and 623.5093.