



FED. ROAD DIST. NO.	STATE	PROJ. NO.	FISCAL YEAR	SHEET NO.	TOTAL SHEETS
HAWAII	HAW.	51B-01-08M	2008	24	33

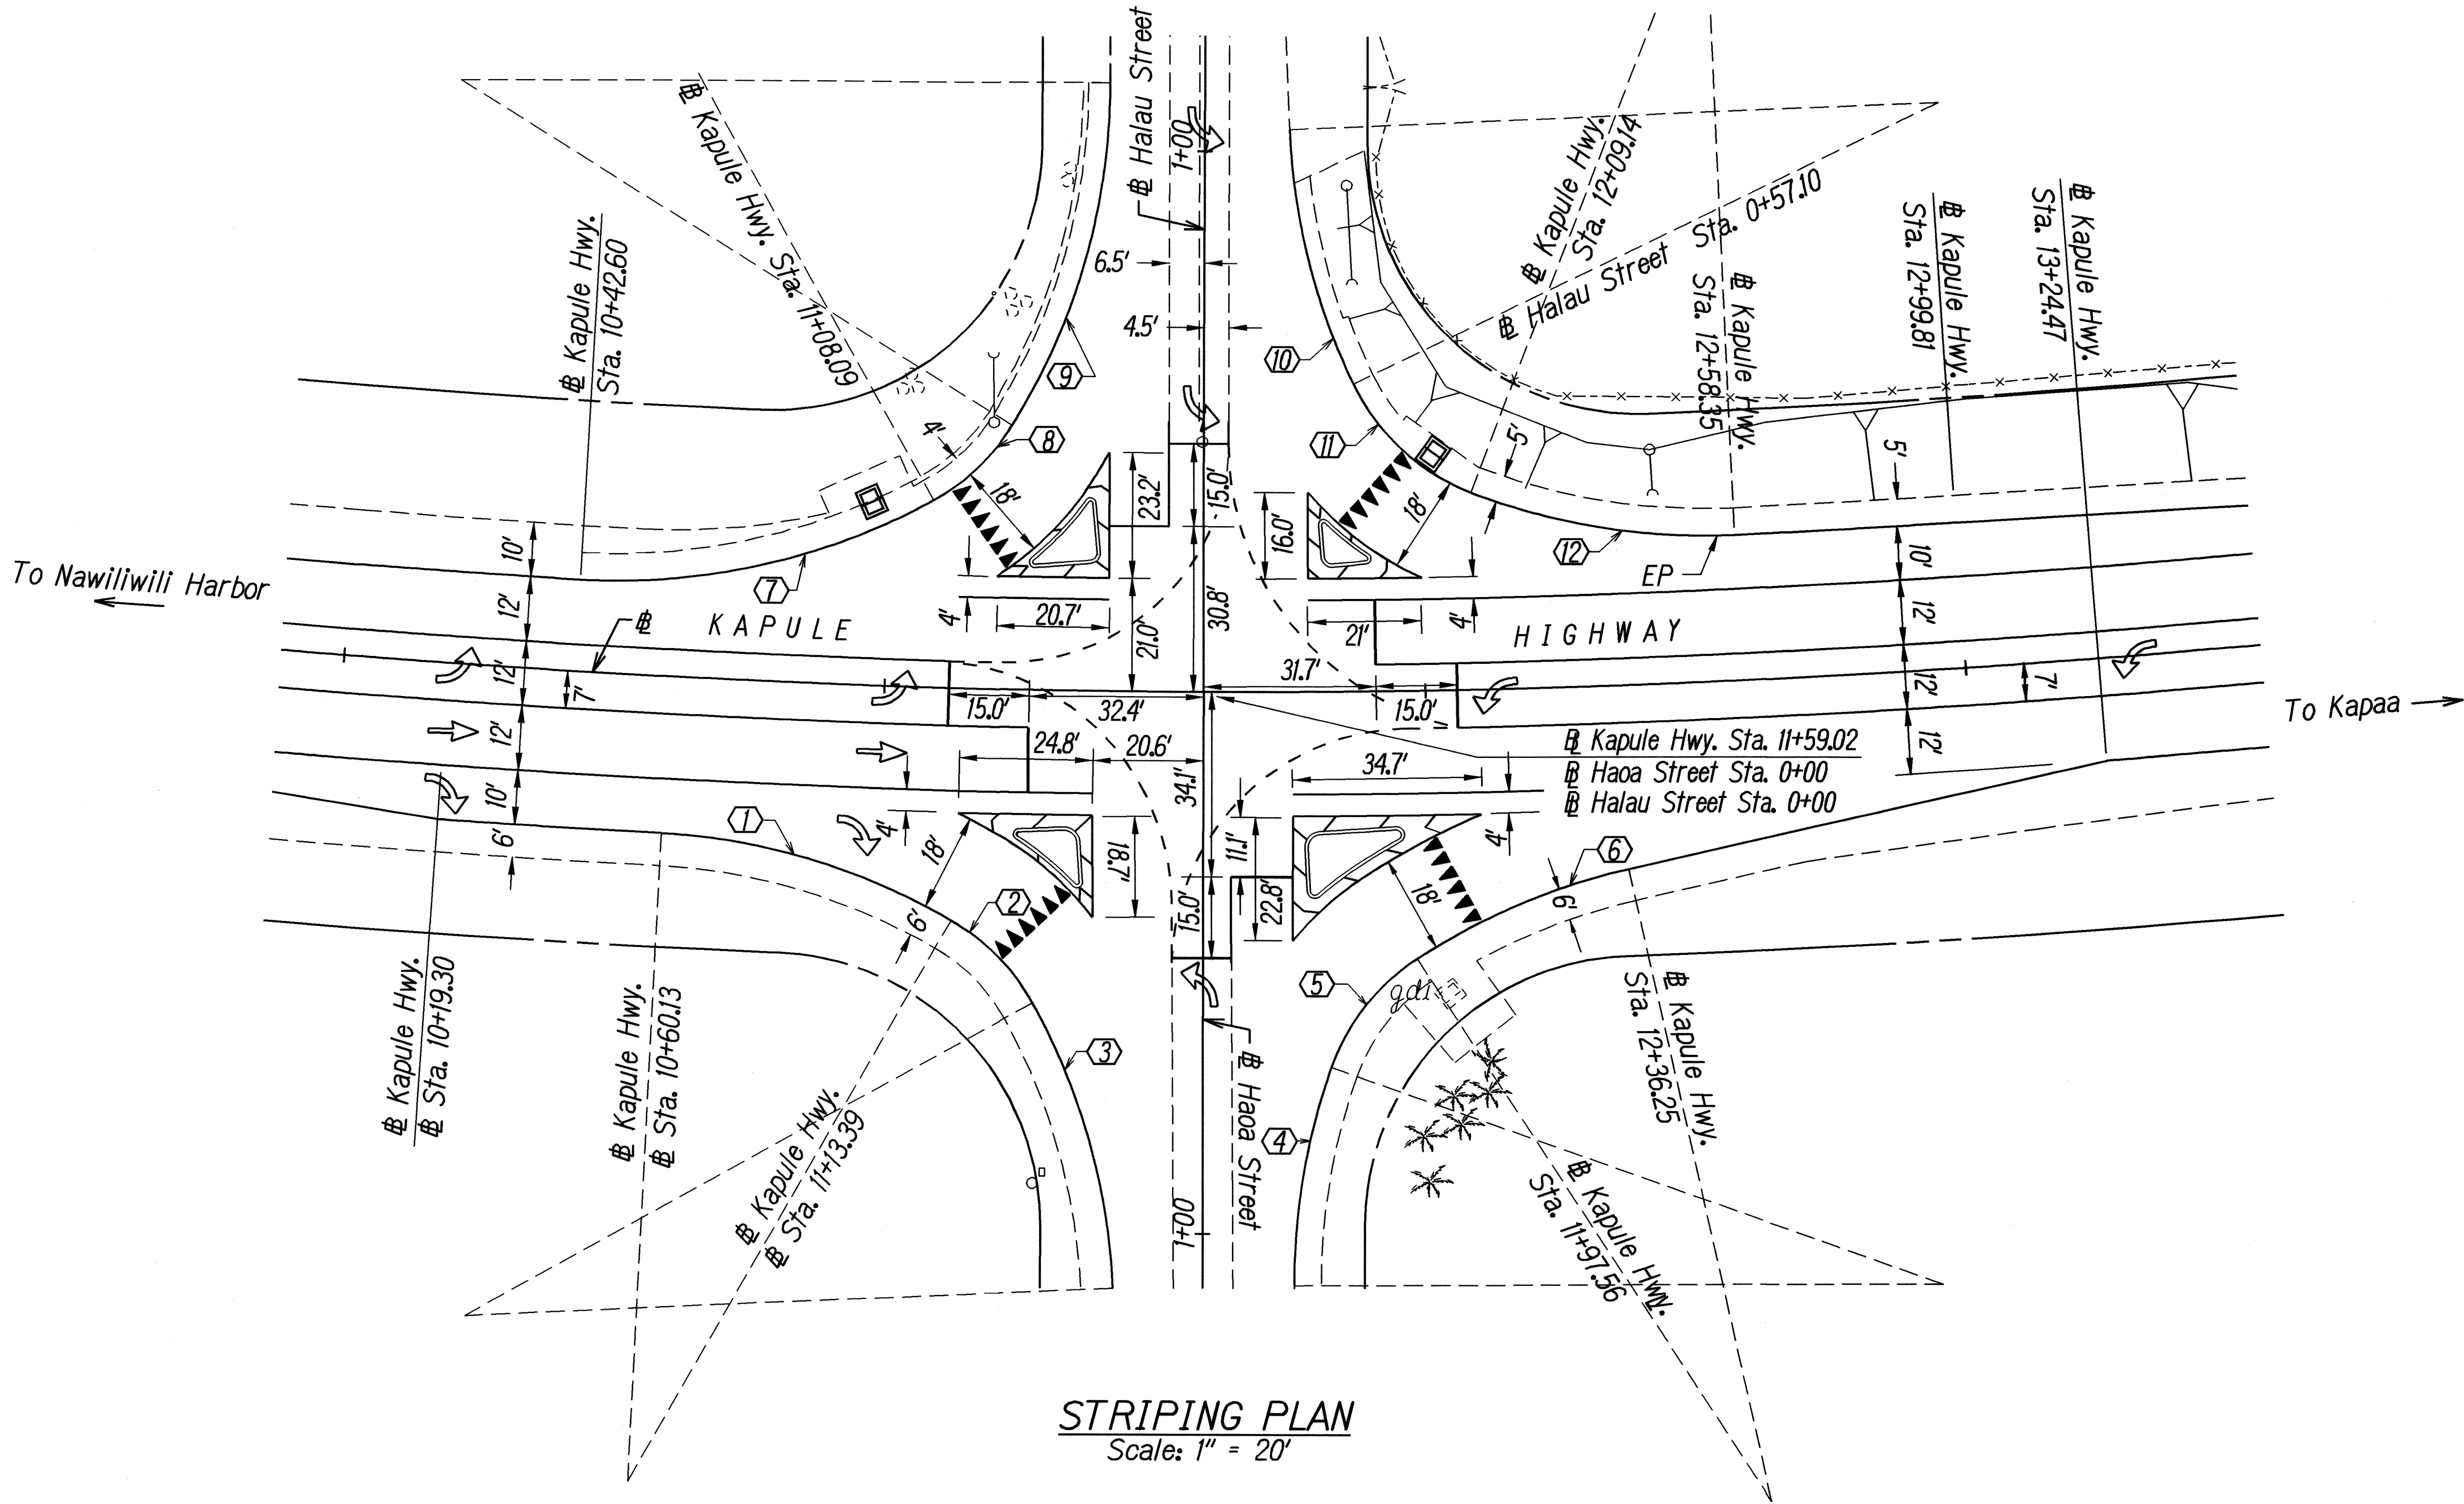

	①	②	③	④	⑤	⑥	⑦	⑧	⑨	⑩	⑪	⑫
△	26°56'46"	3°10'47"	28°43'45"	19°40'25"	37°23'00"	20°21'51"	32°25'38"	29°06'10"	31°47'18"	23°15'22"	43°14'49"	23°44'13"
R	120.00'	40.00'	120.00'	120.00'	40.00'	120.00'	120.00'	40.00'	120.00'	120.00'	40.00'	120.00'
T	28.75'	11.16'	30.73'	20.81'	13.53'	21.55'	34.89'	10.38'	34.17'	24.70'	15.86'	25.22'
Lc	56.44'	21.77'	60.17'	41.20'	26.10'	42.65'	67.92'	20.32'	66.58'	48.70'	30.19'	49.72'
C	55.92'	21.50'	59.54'	41.00'	25.64'	42.43'	67.01'	20.10'	65.73'	48.38'	29.48'	49.36'

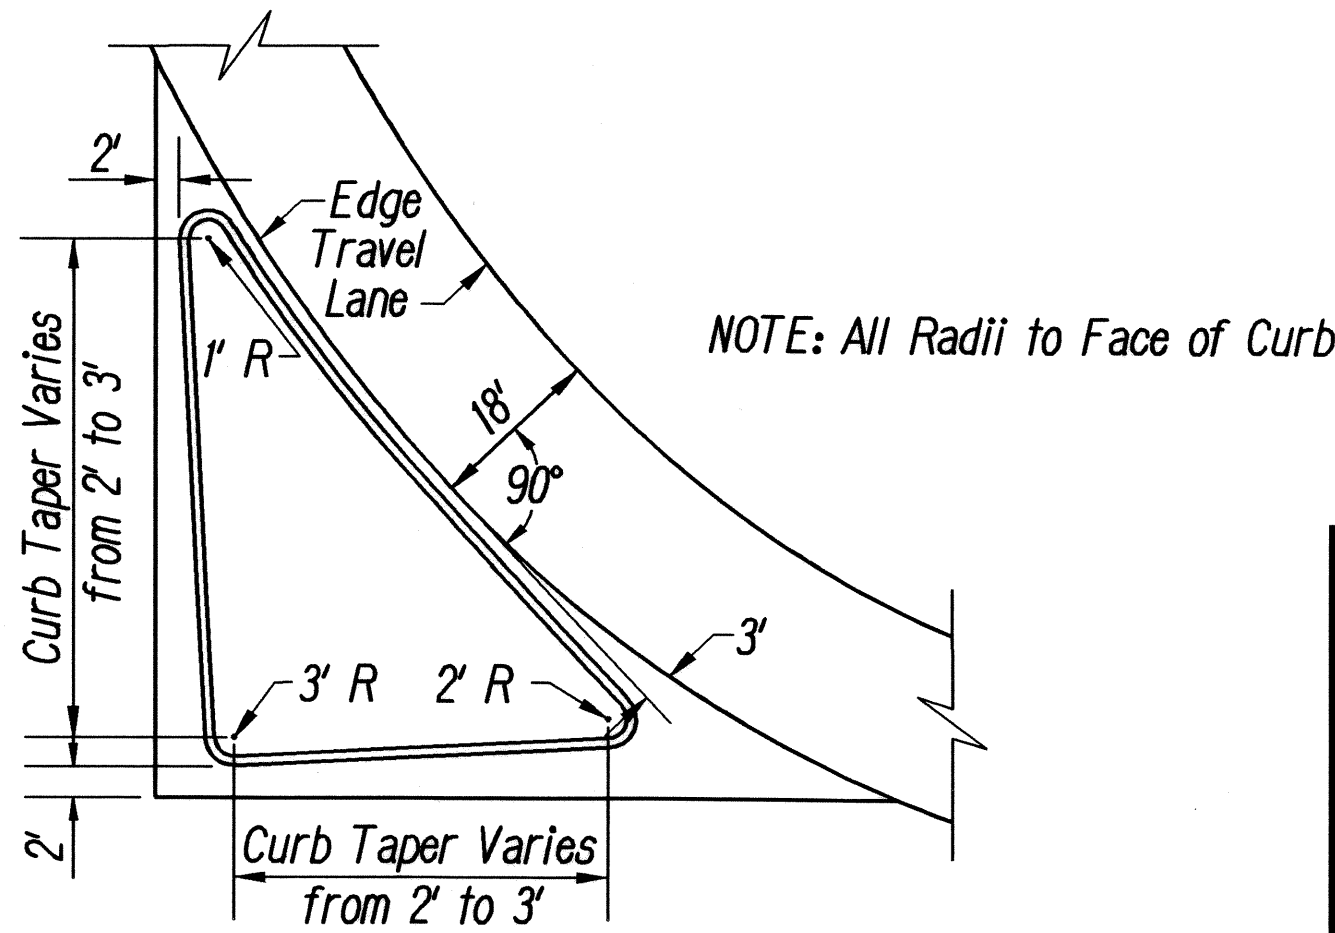

TYPICAL A.C. CURBED ISLAND LAYOUT
Not to Scale

STATE OF HAWAII

DEPARTMENT OF TRANSPORTATION

HIGHWAYS DIVISION

STRIPING PLAN

AT HAA ST./HALAU ST. INTERSECTION

KAPULE HIGHWAY RESURFACING

Rice Street to Ahukini Road

Project No. 51B-01-08M

Scale: 1" = 40'

Date: May 2008

SHEET No. 1 OF 3 SHEETS

ORIGINAL PLAN	SURVEY PLOTTED BY	DATE
NOTE BOOK	DESIGNED BY	
QUANTITIES BY	CHECKED BY	
5/26/2008		

