










FED. ROAD DIST. NO.	STATE	PROJ. NO.	FISCAL YEAR	SHEET NO.	TOTAL SHEETS
HAWAII	HAW.	51AB-01-15M	2017	12	24

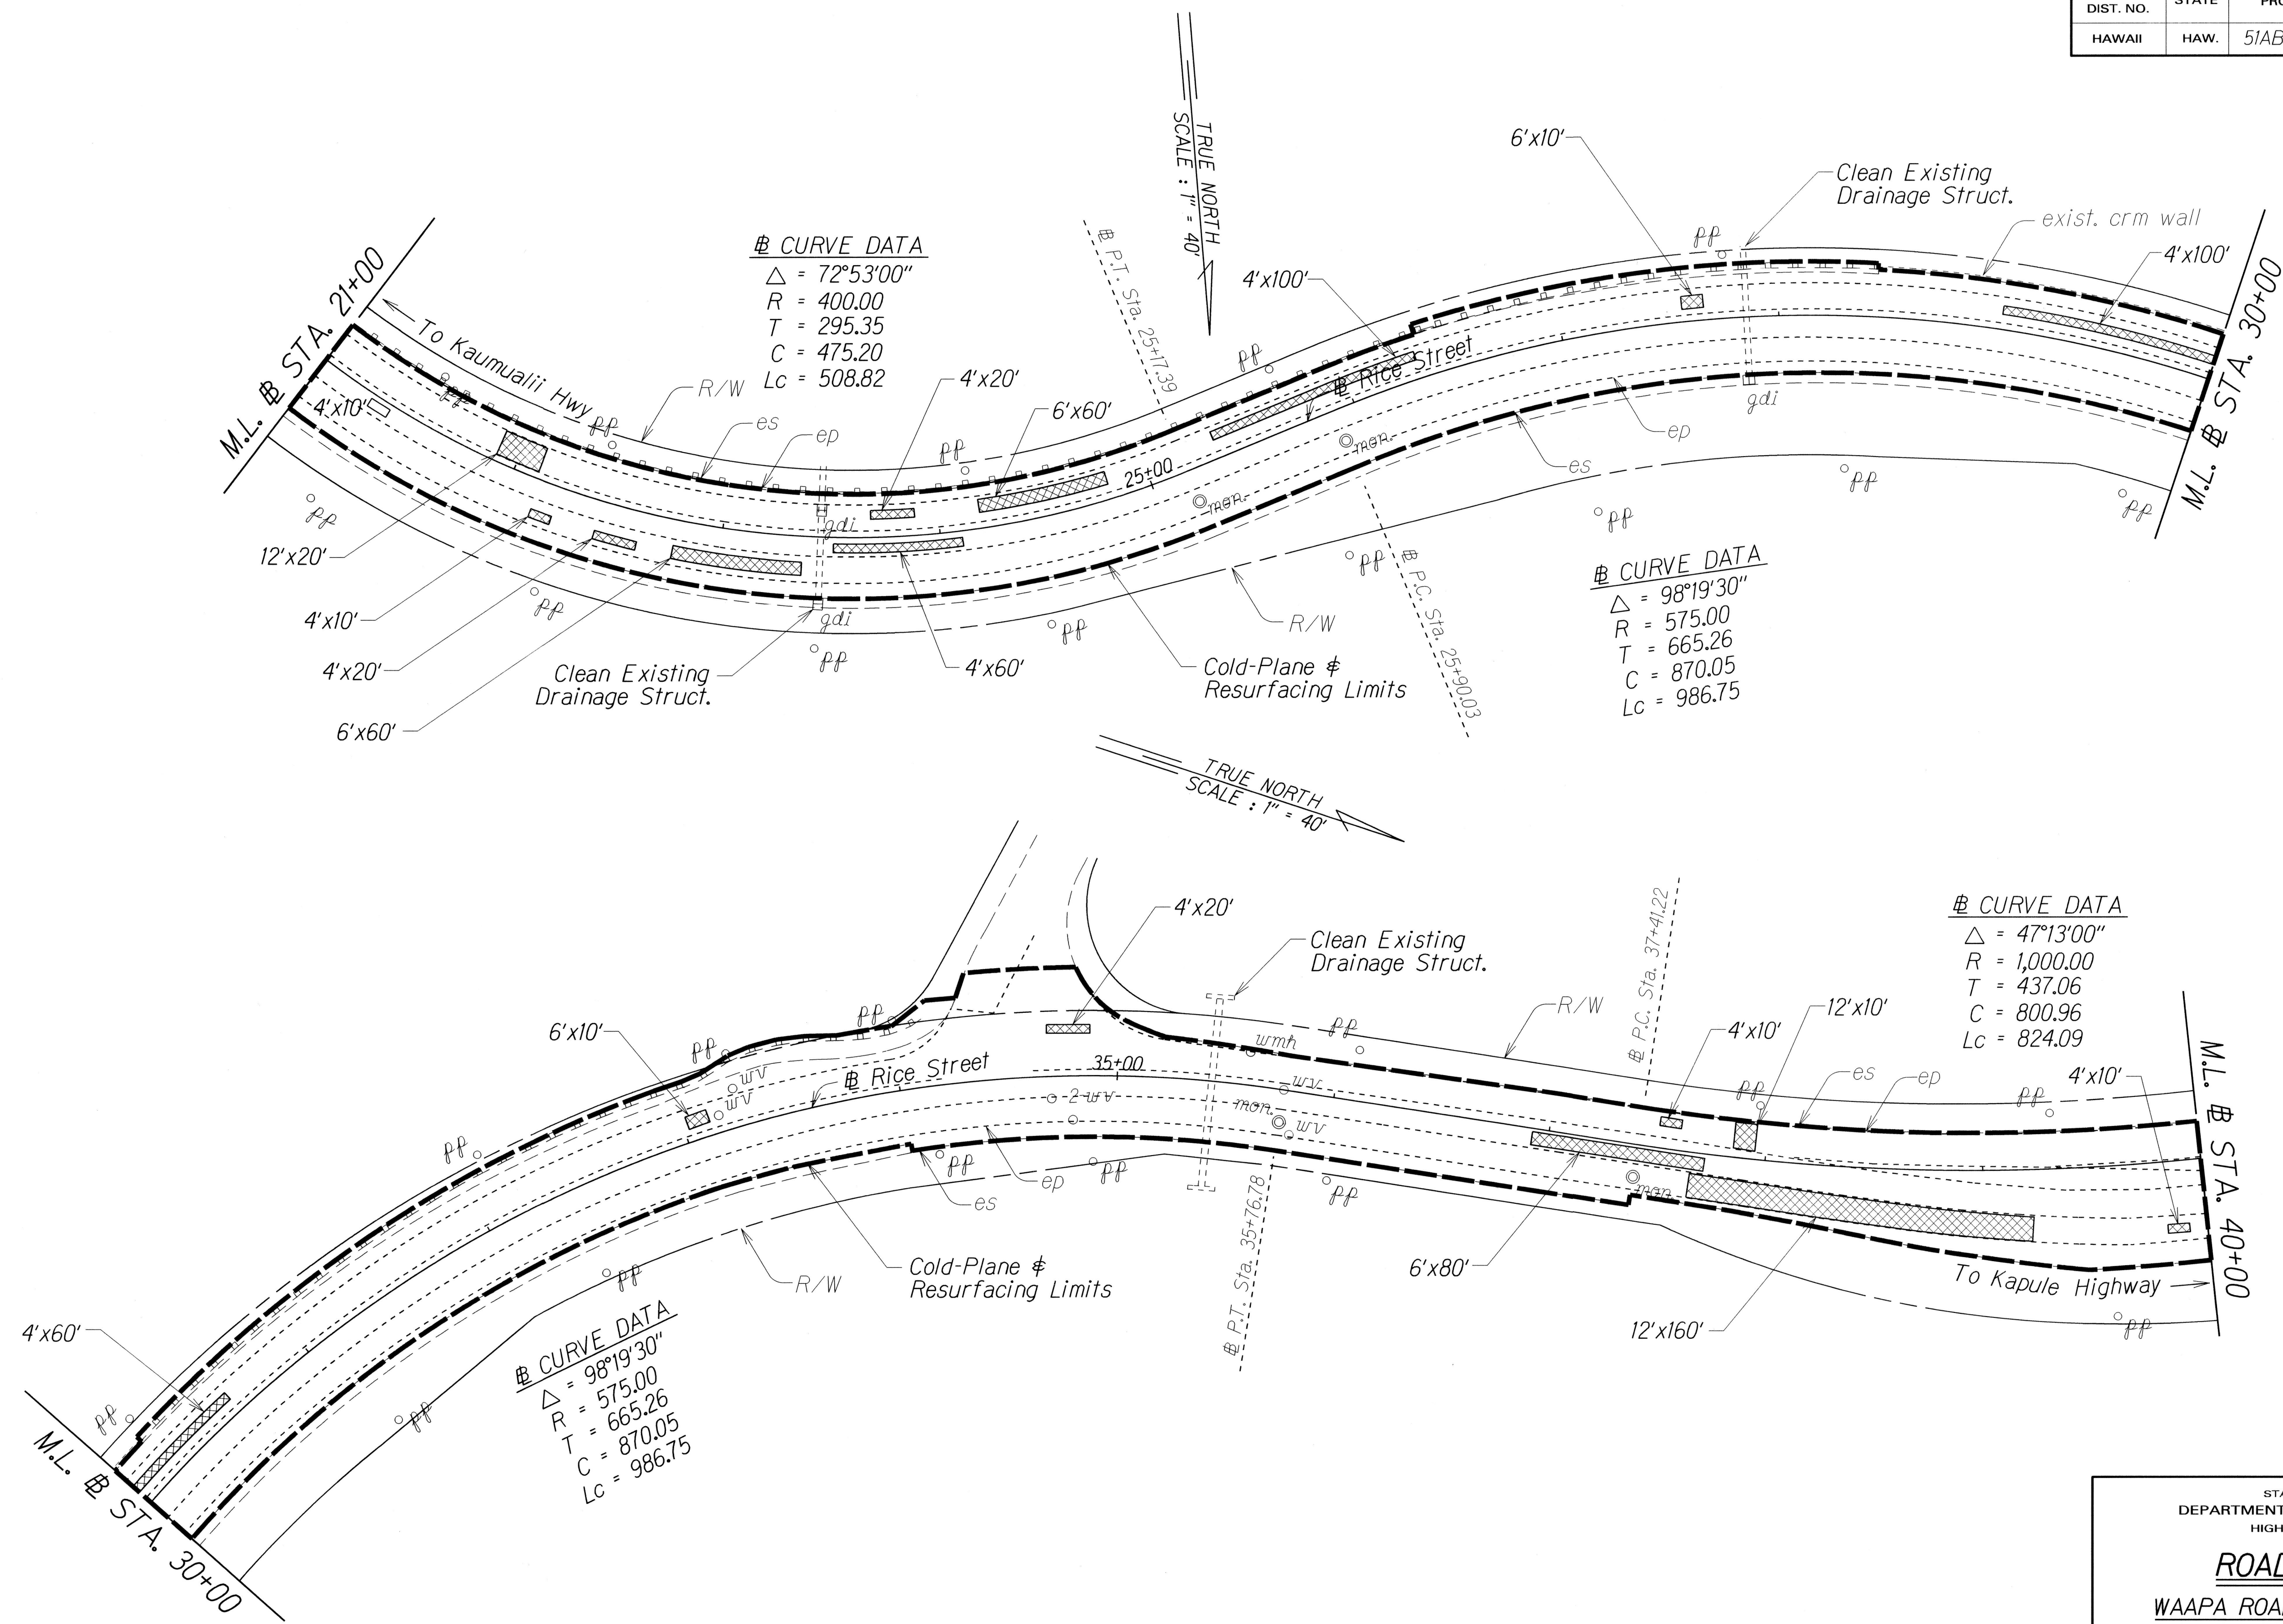

ORIGINAL PLAN	SURVEY PLOTTED BY	DATE
NOTE BOOK	DRAWN BY	
DESIGNED BY	CHECKED BY	
QUANTITIES BY		

STATE OF HAWAII  
DEPARTMENT OF TRANSPORTATION  
HIGHWAYS DIVISION

**ROADWAY PLAN**

WAAPA ROAD/RICE STREET/  
KAPULE HIGHWAY RESURFACING  
Wilcox Road to Halau Street  
Project No. 51AB-01-15M


Scale: 1" = 40' Date: May 2016

SHEET No. 3 OF 4 SHEETS

FED. ROAD DIST. NO.	STATE	PROJ. NO.	FISCAL YEAR	SHEET NO.	TOTAL SHEETS
HAWAII	HAW.	51AB-01-15M	2017	13	24

END PROJECT  
Project No. 51AB-01-15M  
RICE STREET  
@ Sta. 44+40±

TRUE NORTH  
SCALE: 1" = 40'

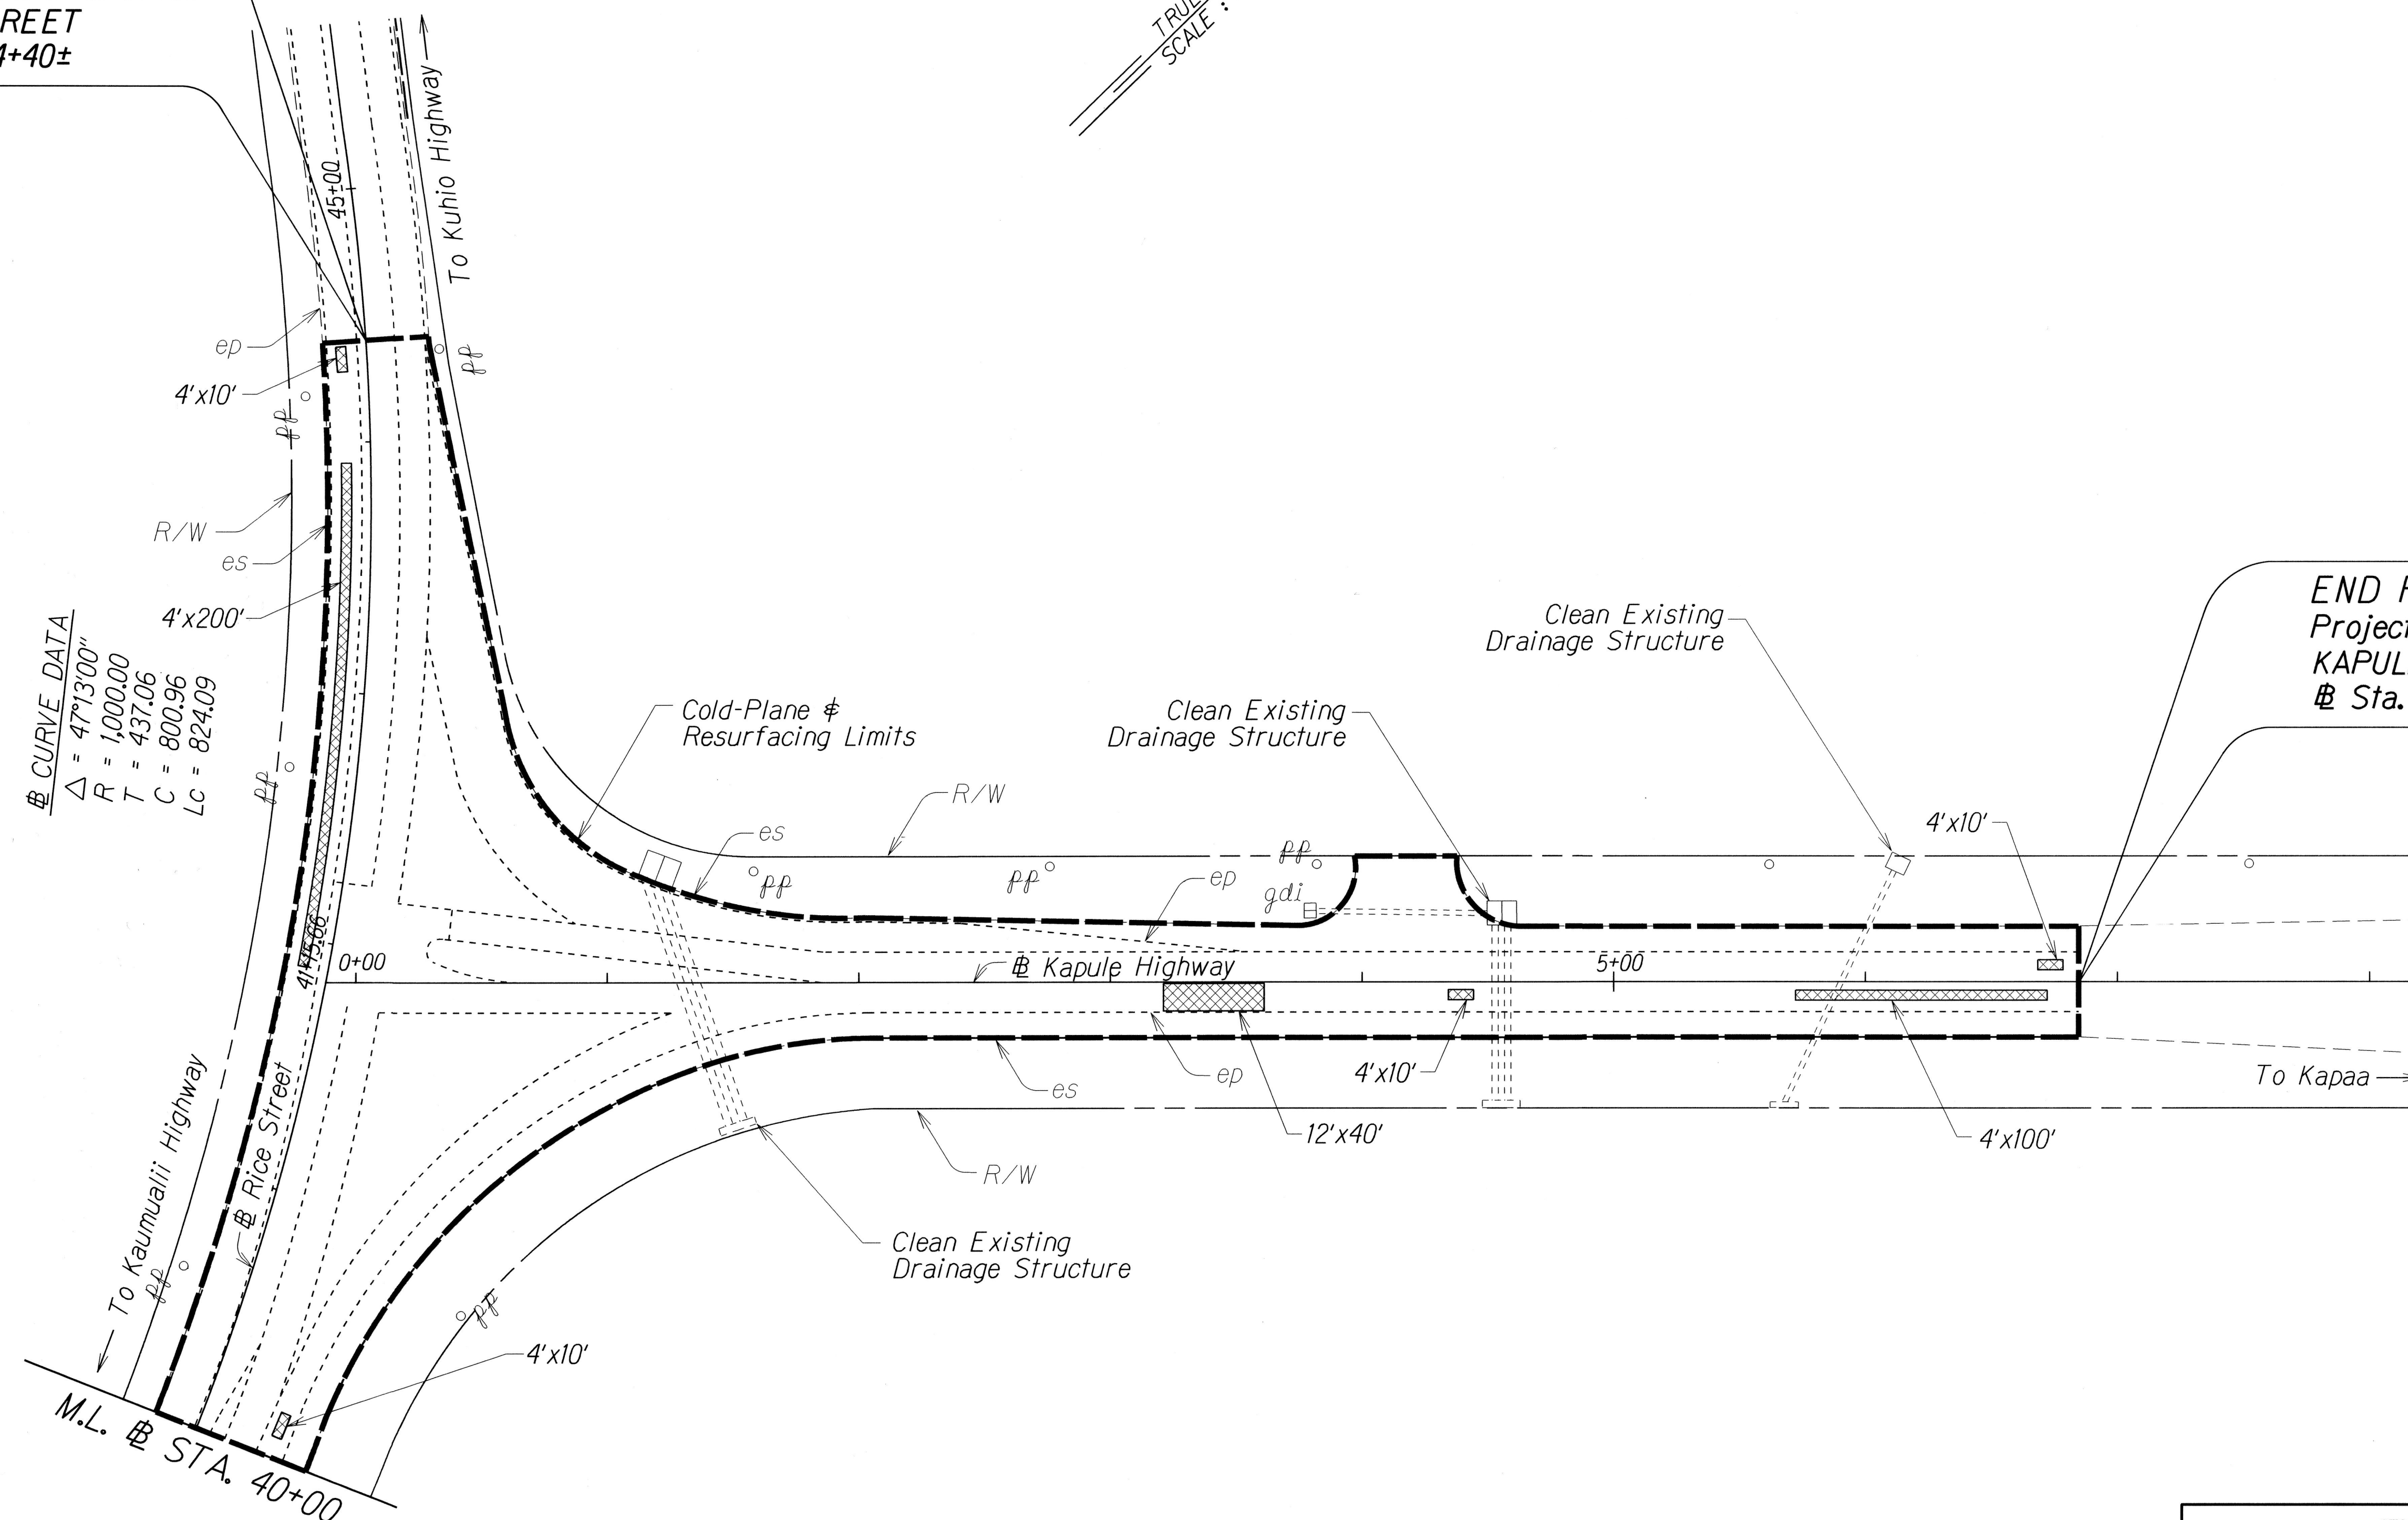

END PROJECT  
Project No. 51AB-01-15M  
KAPULE HIGHWAY  
@ Sta. 6+85±

DESIGNED BY	DATE
DRAWN BY	
CHECKED BY	
NOTED BY	
QUANTITIES BY	
CHECKED BY	

STATE OF HAWAII  
DEPARTMENT OF TRANSPORTATION  
HIGHWAYS DIVISION

**ROADWAY PLAN**

WAAPA ROAD/RICE STREET/  
KAPULE HIGHWAY RESURFACING  
Wilcox Road to Halau Street  
Project No. 51AB-01-15M

Scale: 1" = 40' Date: May 2016

SHEET No. 4 OF 4 SHEETS