



FED. ROAD DIST. NO.	STATE	PROJ. NO.	FISCAL YEAR	SHEET NO.	TOTAL SHEETS
KAWAII	HAW.	51AB-01-23	2025	23	28

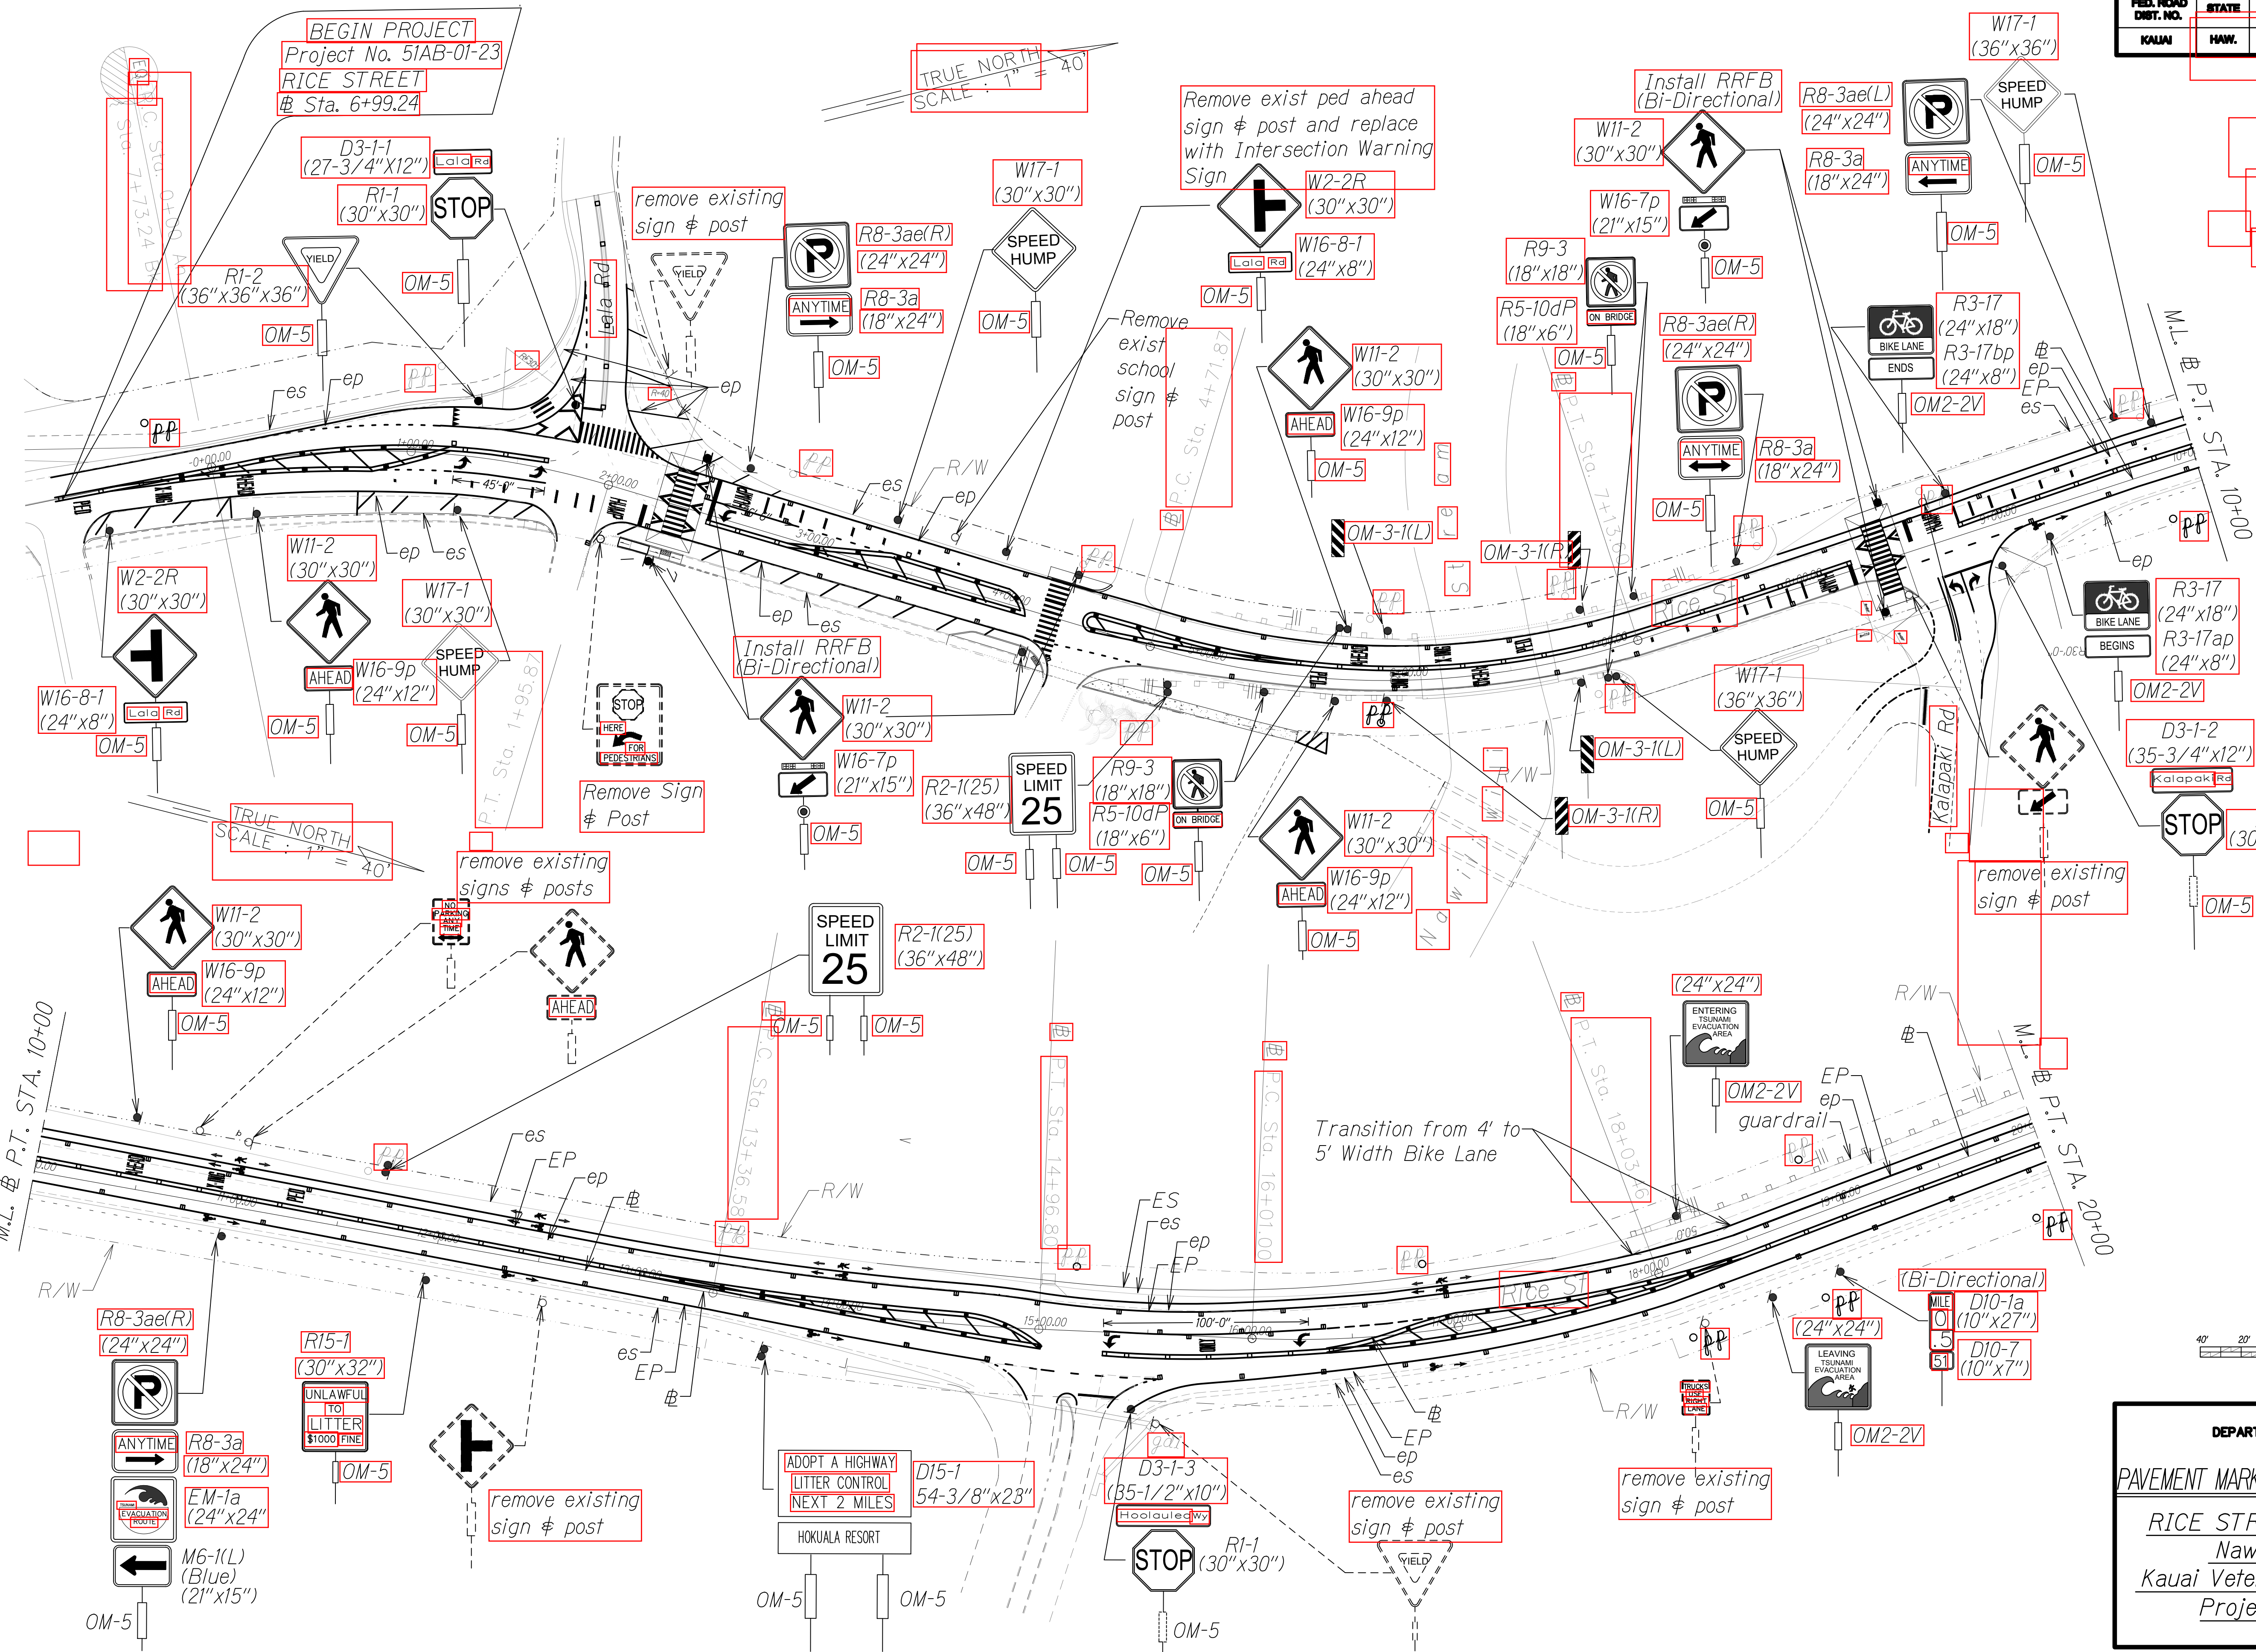

TRUE NORTH
SCALE: 1" = 40'

TRUE NORTH
SCALE: 1" = 40'

TRUE NORTH
SCALE: 1" = 40'

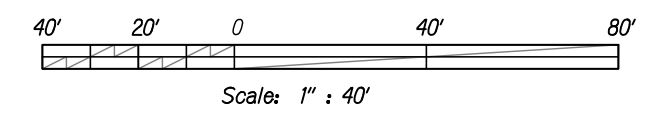

DATE: _____
 SURVEY PLOTTED BY: _____
 DRAWN BY: _____
 DESIGNED BY: _____
 QUANTITIES BY: _____
 CHECKED BY: _____
 ORIGINAL PLAN NO. _____
 NOTE BOOK NO. _____
 REVISIONS BY: _____
 NO. _____


STATE OF HAWAII
 DEPARTMENT OF TRANSPORTATION
 HIGHWAYS DIVISION

PAVEMENT MARKING & TRAFFIC SIGNING PLAN


RICE STREET IMPROVEMENTS
 Nawiliwili Bridge to
 Kauai Veterans Memorial Highway
 Project No. 51AB-01-23

Date: Sept. 2024
 SHEET No. 1 OF 3 SHEETS

FED. ROAD DIST. NO.	STATE	PROJ. NO.	FISCAL YEAR	SHEET NO.	TOTAL SHEETS
KAUAI	HAW.	51AB-01-23	2025	24	28

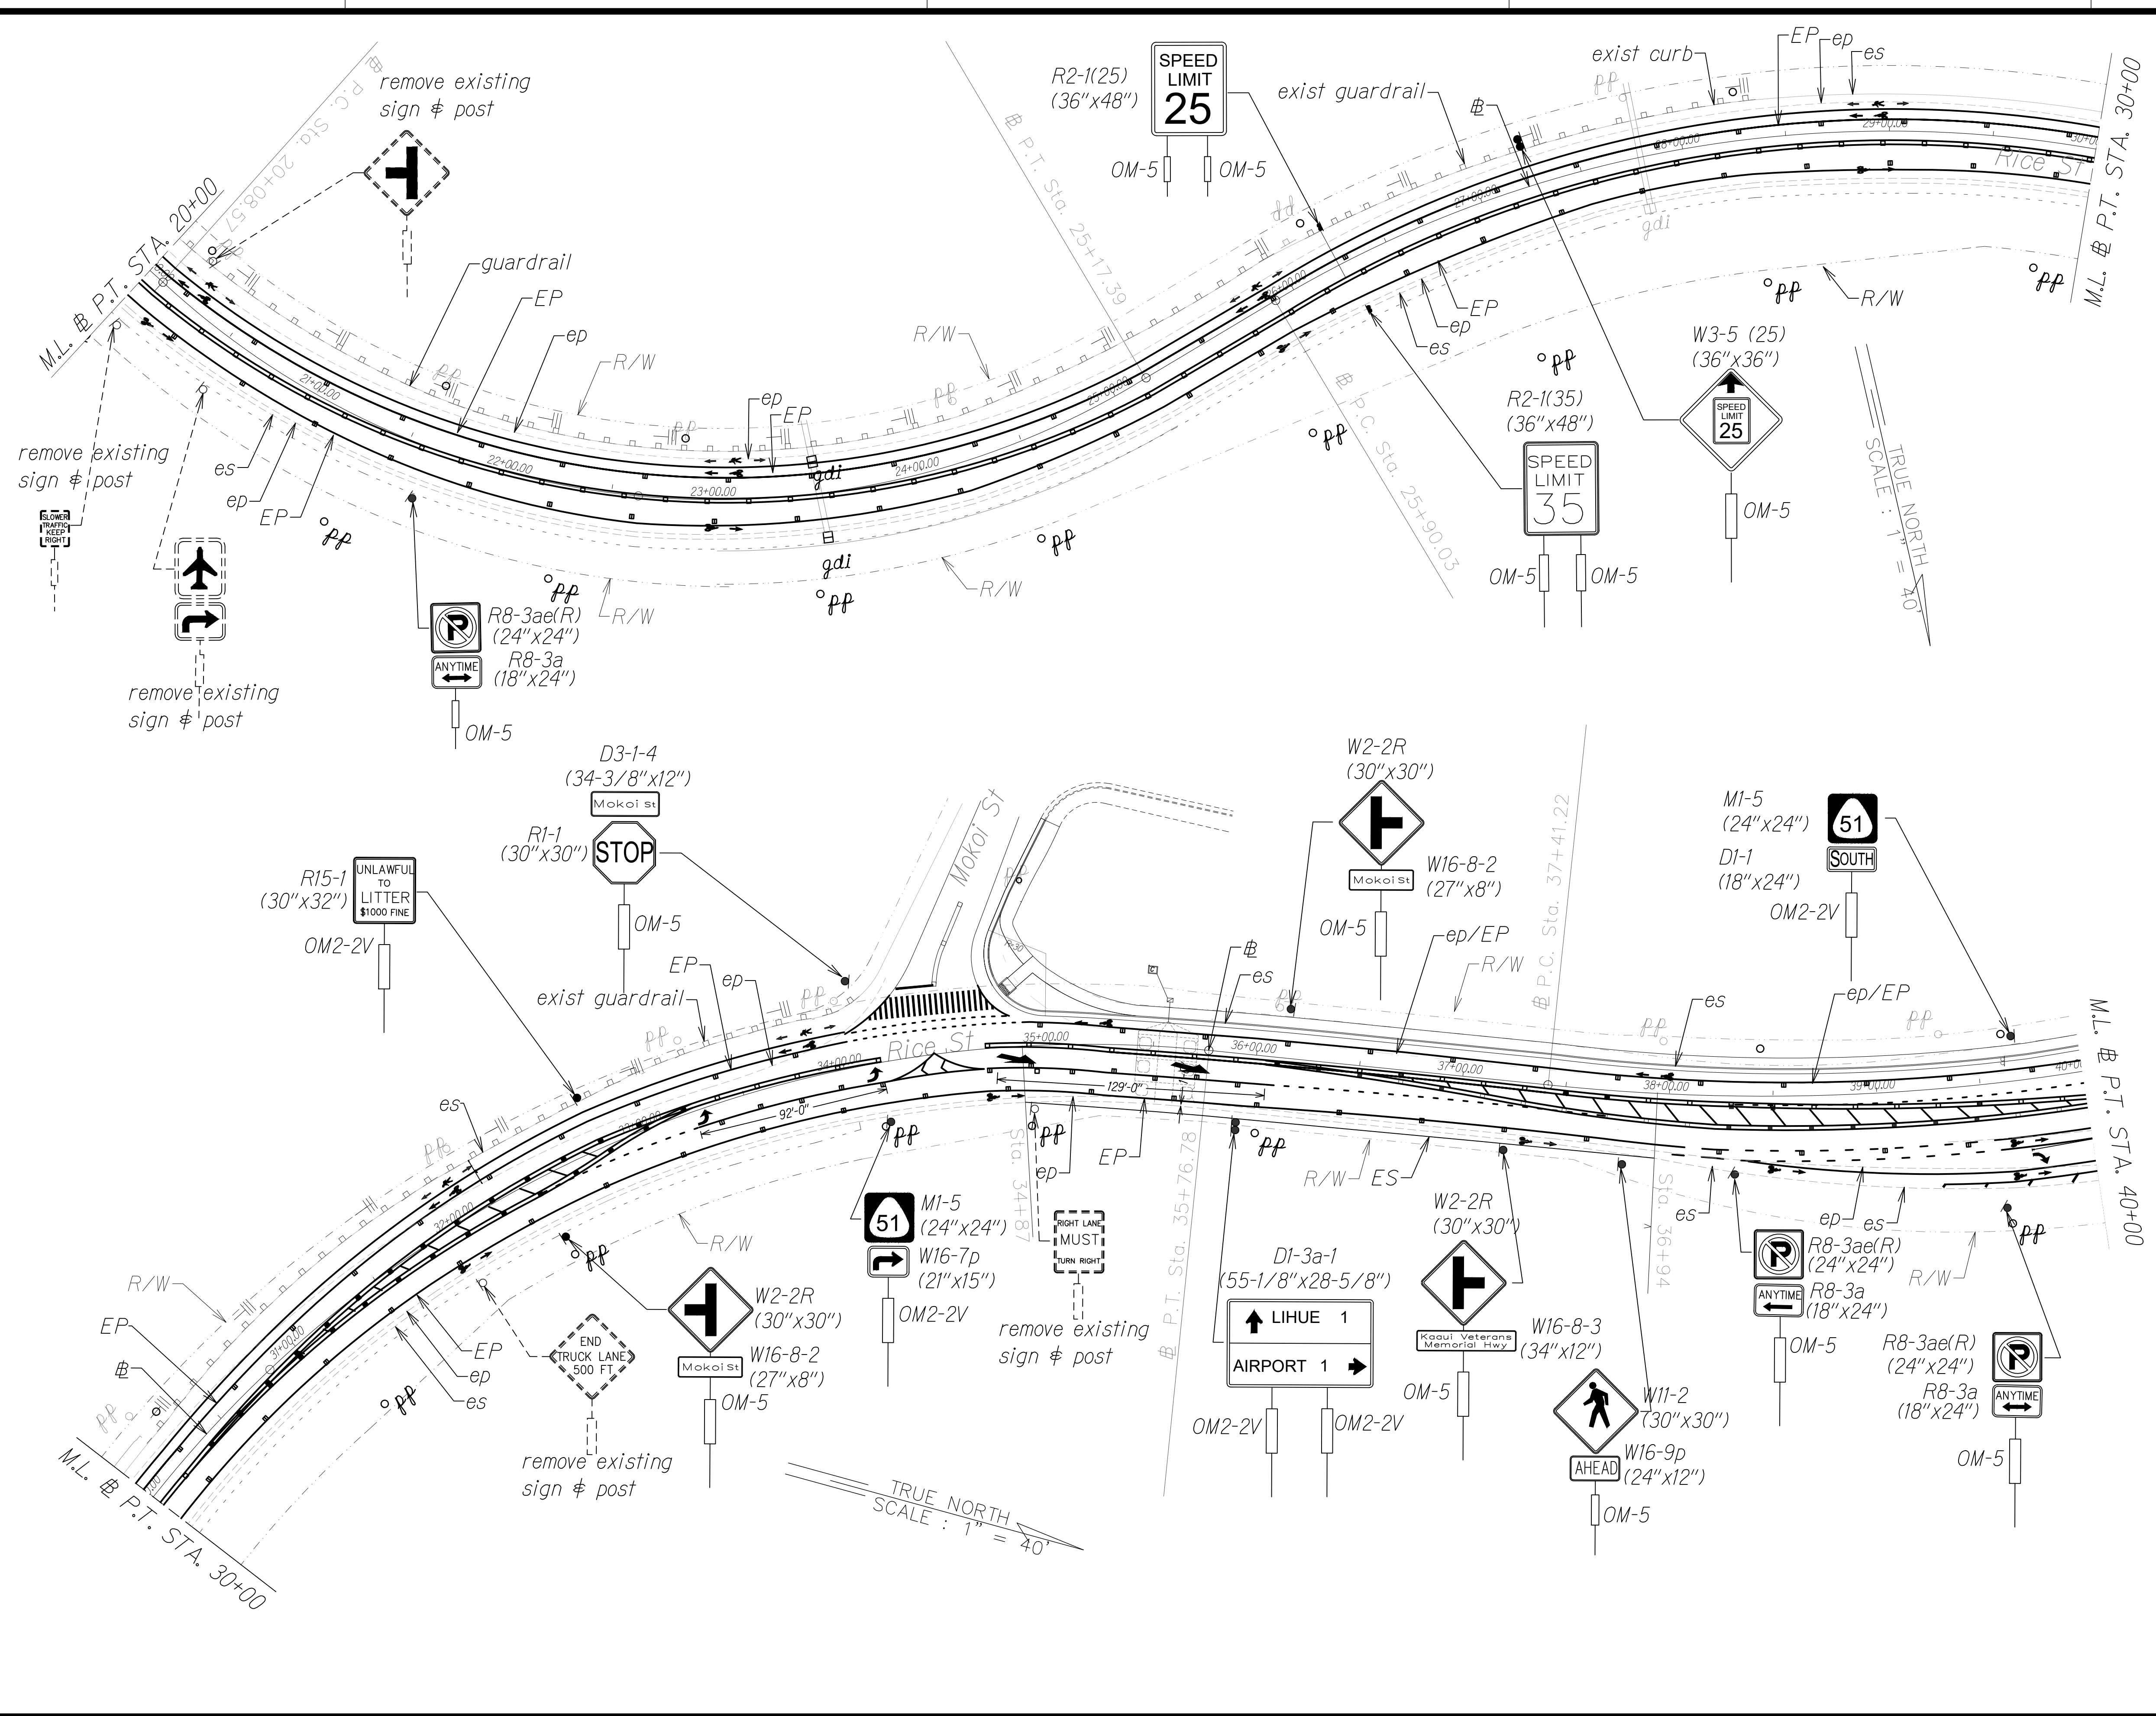

DATE: _____
 SURVEY PLOTTED BY: _____
 DRAWN BY: _____
 DESIGNED BY: _____
 QUANTITIES BY: _____
 CHECKED BY: _____
 ORIGINAL PLAN No. _____
 NOTE BOOK No. _____

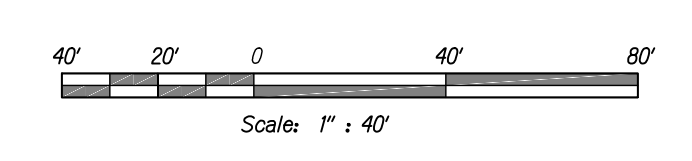


STATE OF HAWAII
 DEPARTMENT OF TRANSPORTATION
 HIGHWAYS DIVISION

PAVEMENT MARKING & TRAFFIC SIGNING PLAN

RICE STREET IMPROVEMENTS
 Nawiliwili Bridge to
 Kauai Veterans Memorial Highway
 Project No. 51AB-01-23
 Date: Sept. 2024

SHEET No. 2 OF 3 SHEETS


FED. ROAD DIST. NO.	STATE	PROJ. NO.	FISCAL YEAR	SHEET NO.	TOTAL SHEETS
KAUAI	HAW.	51AB-01-23	2025	25	28

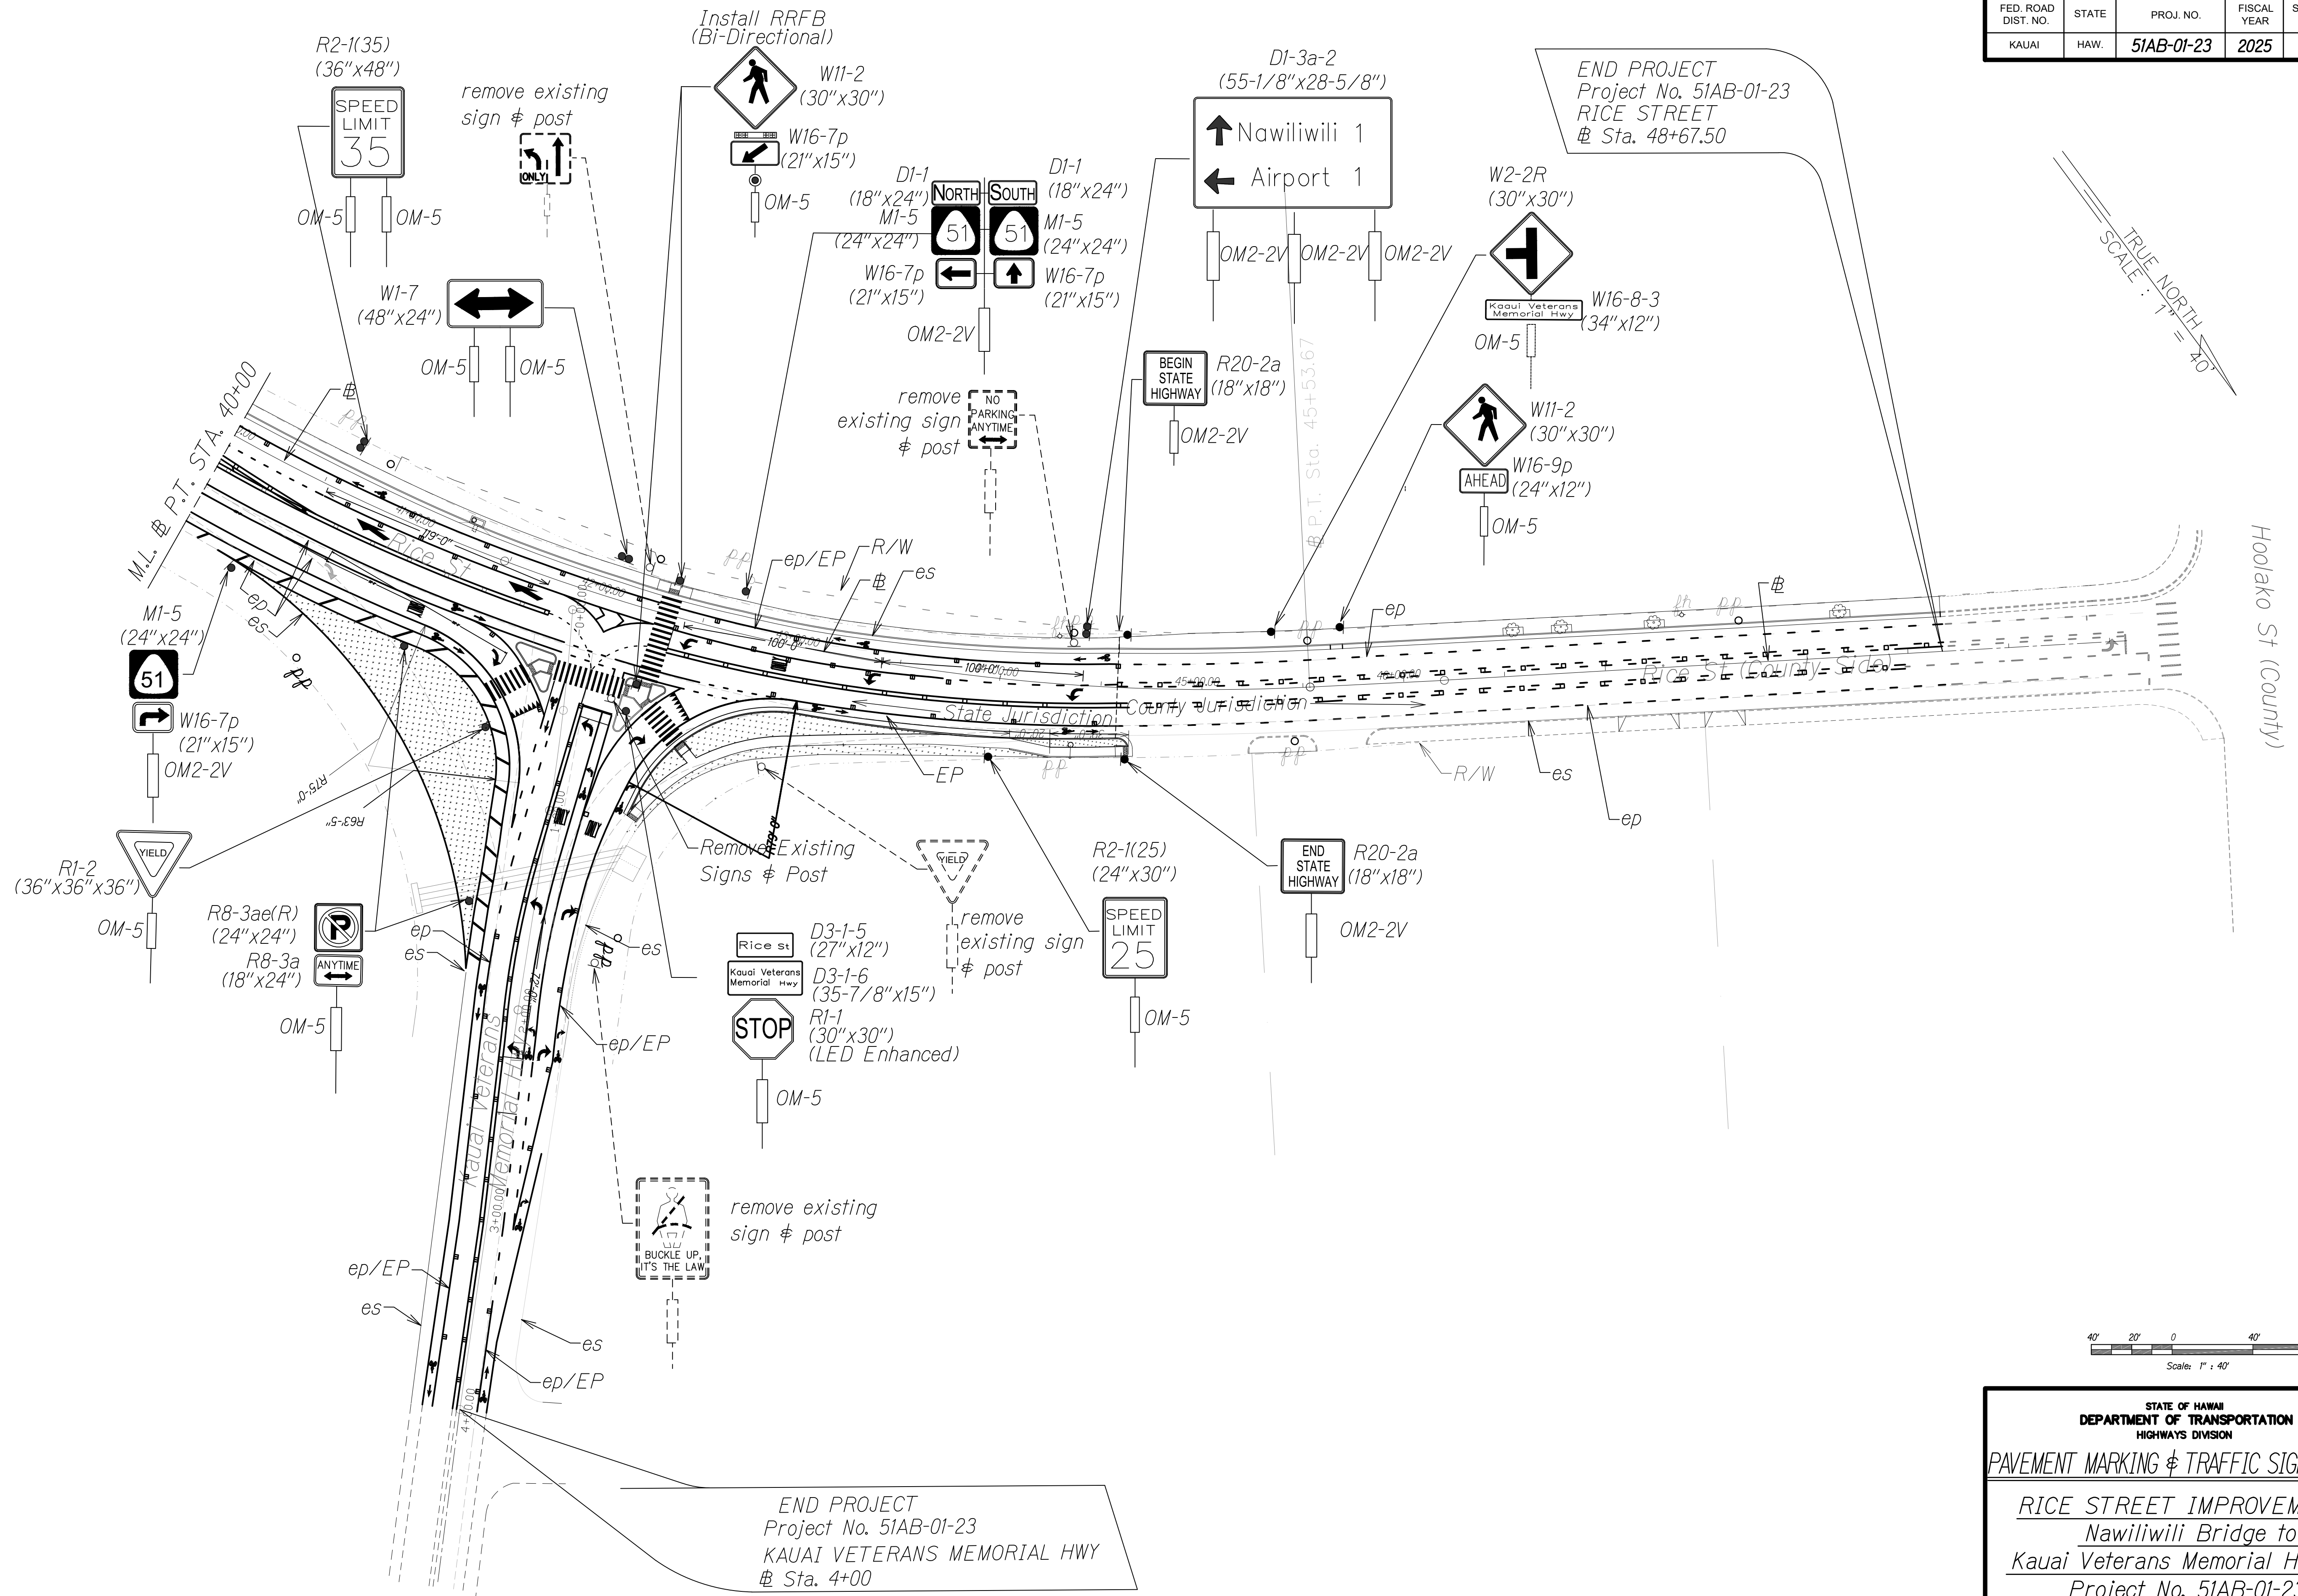

TRUE NORTH
SCALE: 1" = 40'

Hoolako St (County)

ORIGINAL PLAN	DATE
DRAWN BY	
DESIGNED BY	
QUANTITIES BY	
NOTED BY	
CREATED BY	

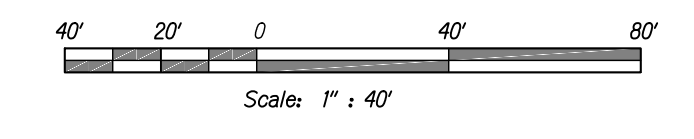

STATE OF HAWAII
DEPARTMENT OF TRANSPORTATION
HIGHWAYS DIVISION
PAVEMENT MARKING & TRAFFIC SIGNING PLAN
RICE STREET IMPROVEMENTS
Nawiliwili Bridge to
Kauai Veterans Memorial Highway
Project No. 51AB-01-23
Date: Sept. 2024

END PROJECT
Project No. 51AB-01-23
KAUAI VETERANS MEMORIAL HWY
Sta. 4+00

END PROJECT
Project No. 51AB-01-23
RICE STREET
Sta. 48+67.50