



FED. ROAD DIST. NO.	STATE	PROJ. NO.	FISCAL YEAR	SHEET NO.	TOTAL SHEETS
KAUAI	HAW.	51AB-01-23	2025	16	28

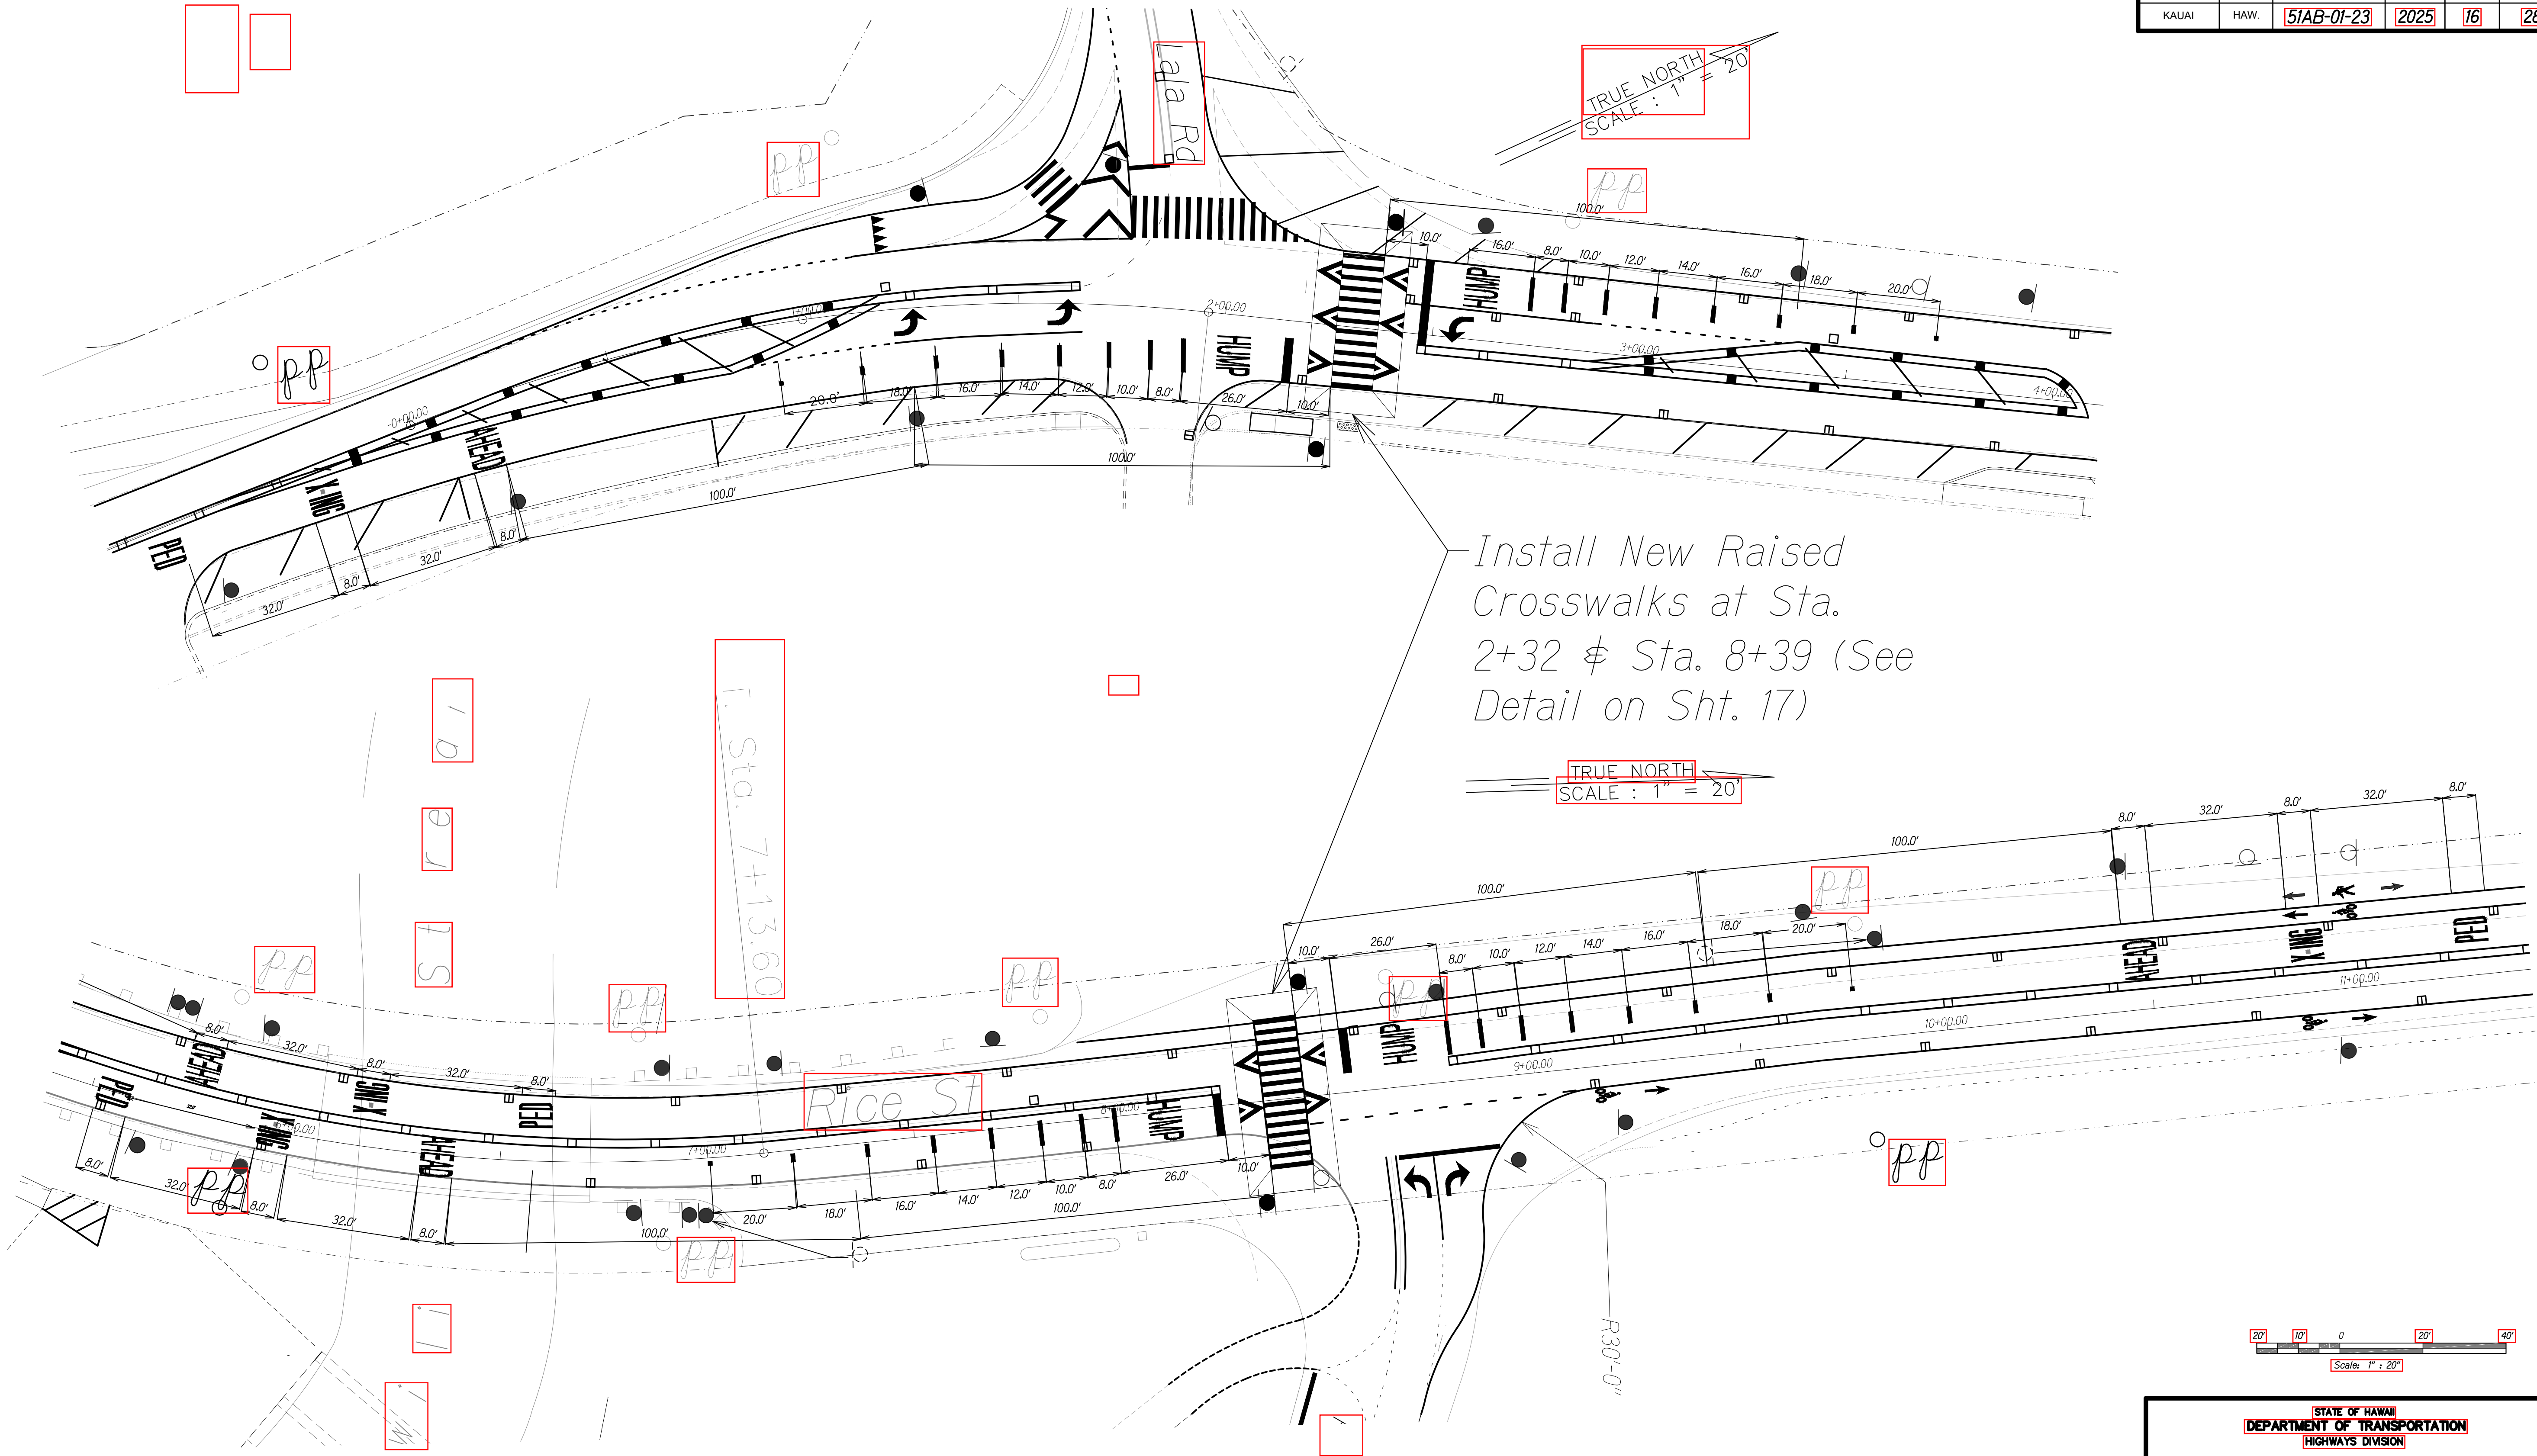

RAISED CROSSWALK ENLARGE PLANS
Scale: 1" : 20'

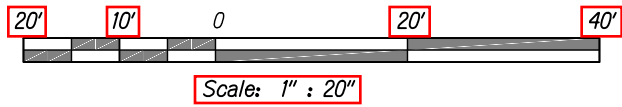


STATE OF HAWAII
DEPARTMENT OF TRANSPORTATION
HIGHWAYS DIVISION

RAISED CROSSWALK PLAN & DETAIL
RICE STREET IMPROVEMENTS
Nawiliwili Bridge to
Kauai Veterans Memorial Highway
Project No. 51AB-01-23
Date: Sept. 2024


SHEET No. 1 OF 1 SHEET

DESIGNED BY	DESIGNED BY
NOTED BY	NOTED BY
CHECKED BY	CHECKED BY
DATE	DATE


FED. ROAD DIST. NO.	STATE	PROJ. NO.	FISCAL YEAR	SHEET NO.	TOTAL SHEETS
KAUAI	HAW.	51AB-01-23	2025	17	28

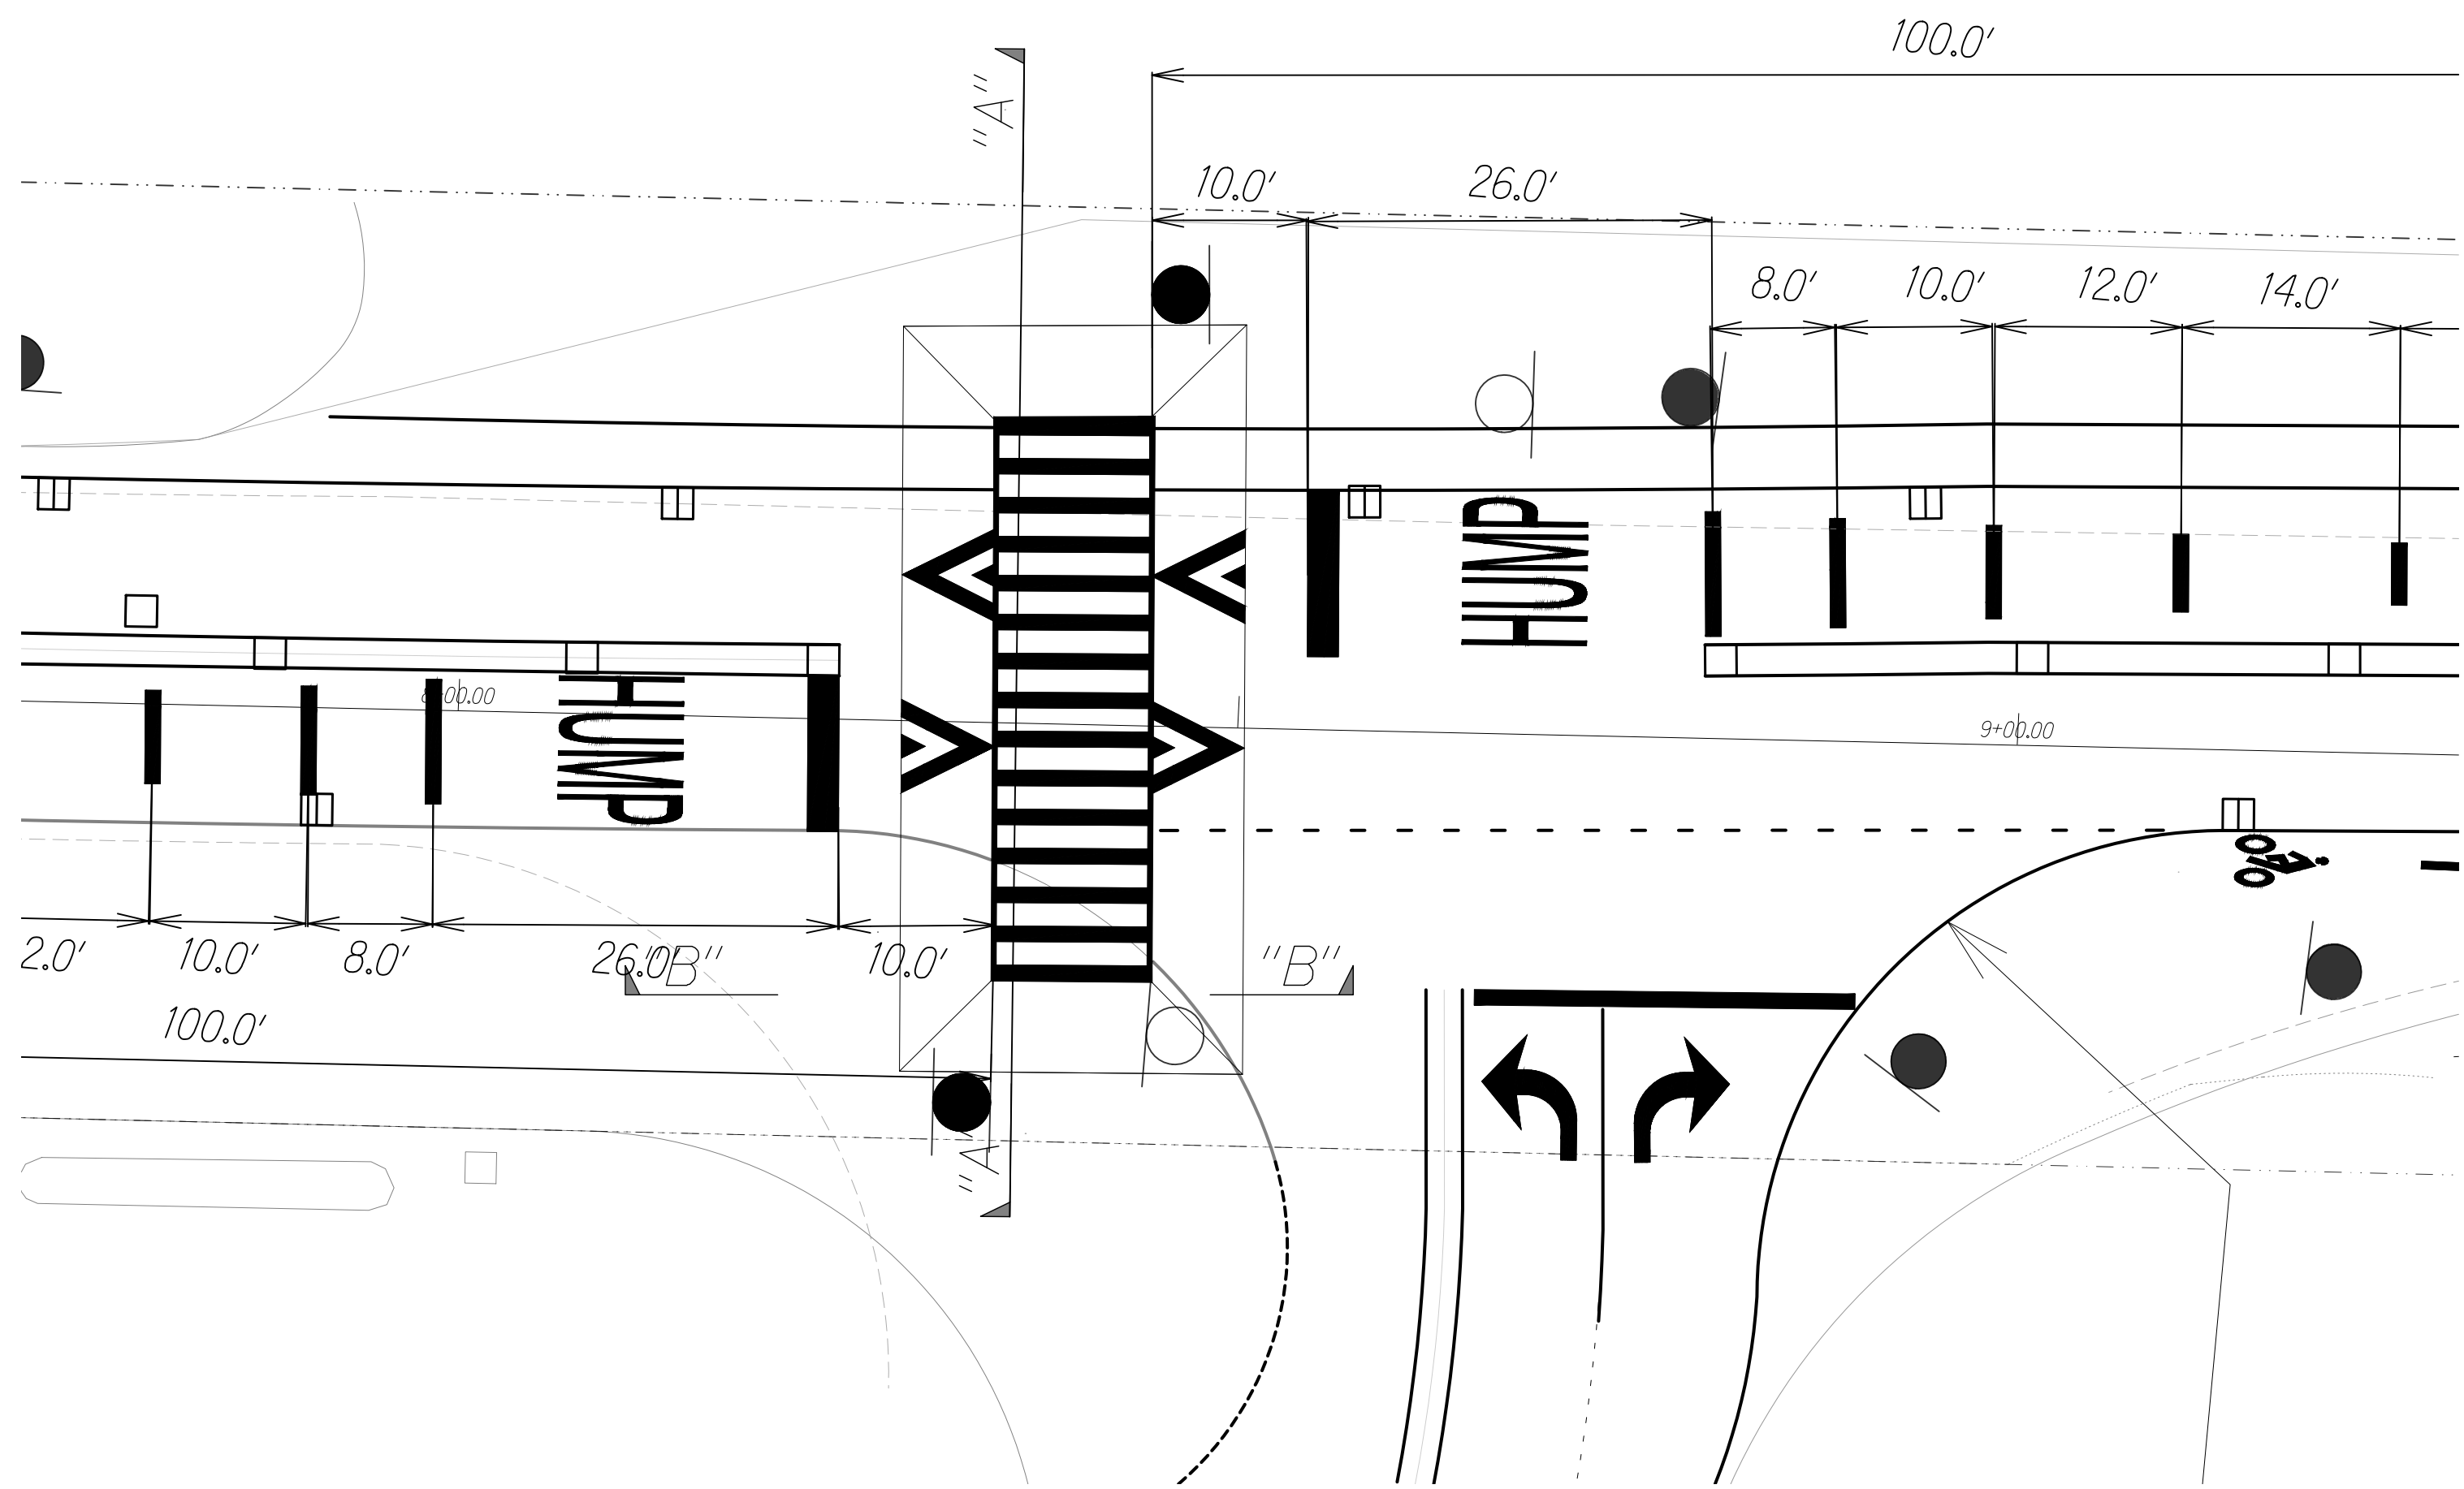


HMA RAISED CROSSWALK
Scale: 1" = 10'

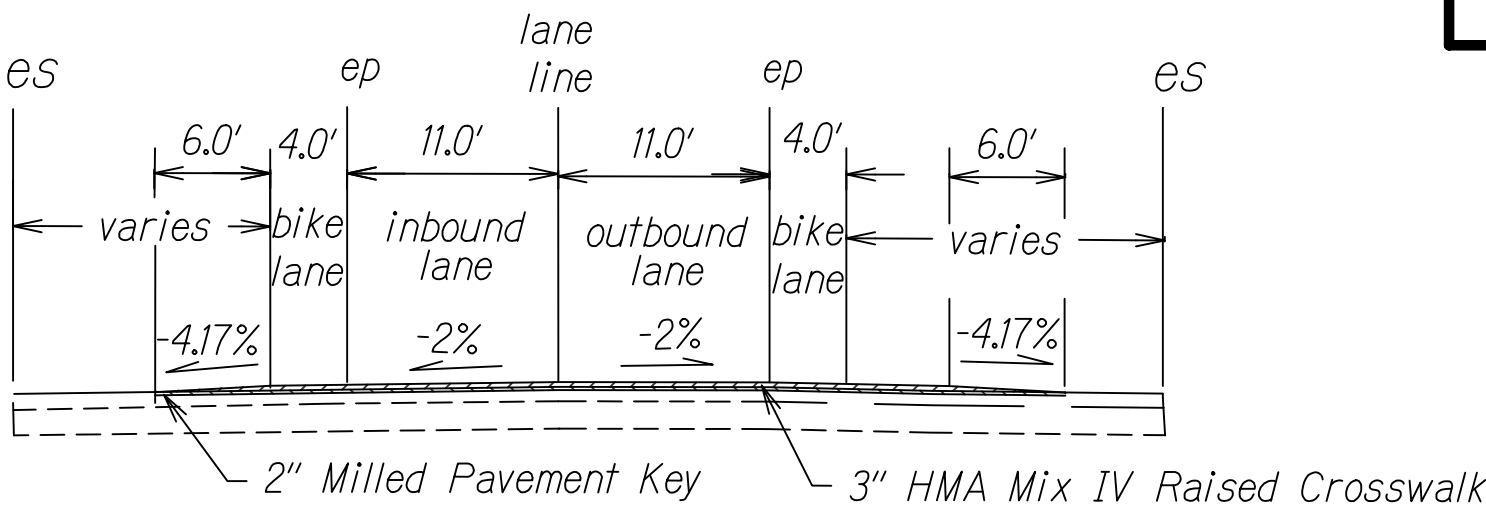


SECTION "A-A"
HMA RAISED CROSSWALK
Scale: 1"=10'

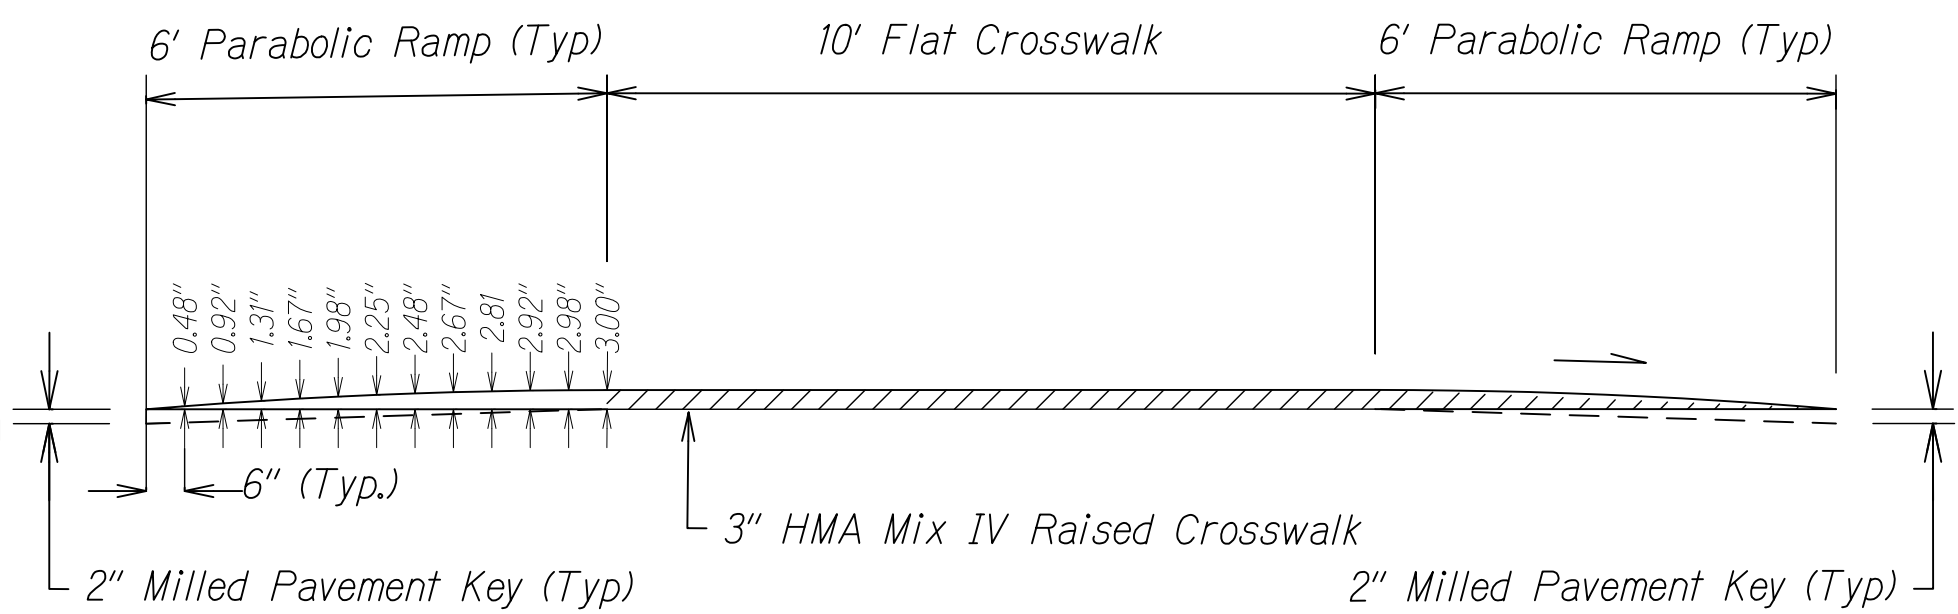

SECTION "B-B"
HMA RAISED CROSSWALK
Scale: 1"=2.5'

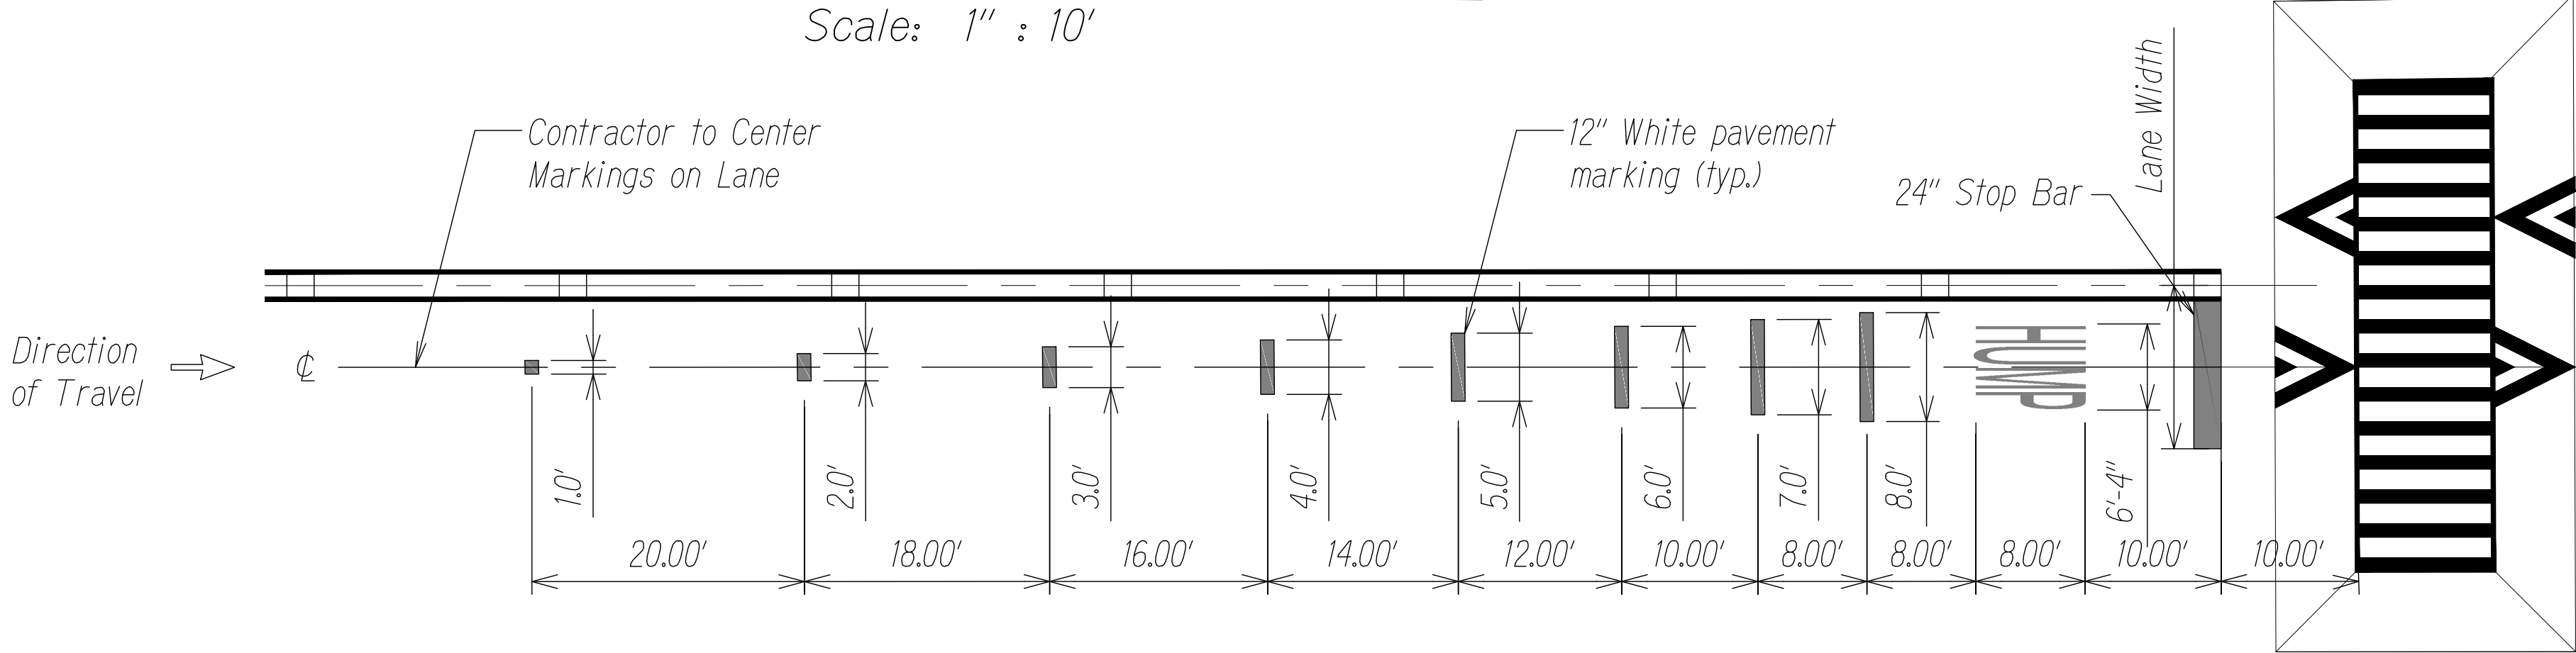


SPEED HUMP ADVANCE WARNING MARKINGS DETAIL
Scale: 1"=10'

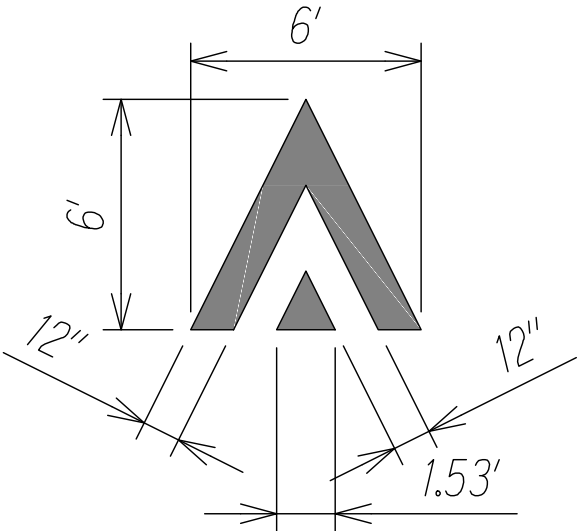

RAISED CROSSWALK MARKINGS
Scale: 1"=5'

GRAPHIC SCALE:

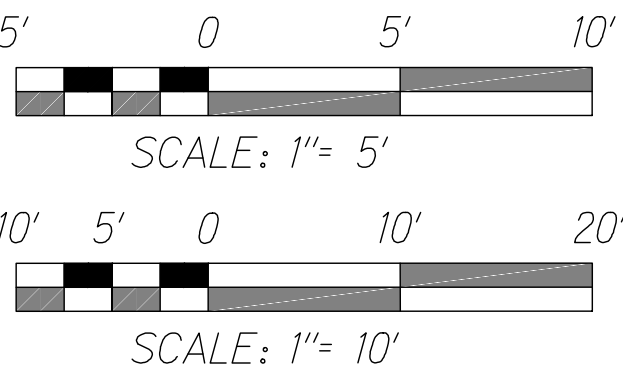

STATE OF HAWAII

DEPARTMENT OF TRANSPORTATION

HIGHWAYS DIVISION

MISCELLANEOUS DETAIL

RICE STREET IMPROVEMENTS

NAWILIWILI BRIDGE TO

KAUAI VETERANS MEMORIAL HWY

Project No. 51AB-01-23

Date: Sept. 2024