



FED. ROAD DIST. NO.	STATE	PROJ. NO.	FISCAL YEAR	SHEET NO.	TOTAL SHEETS
KAUAI	HAW.	51AB-01-23	2025	18	28

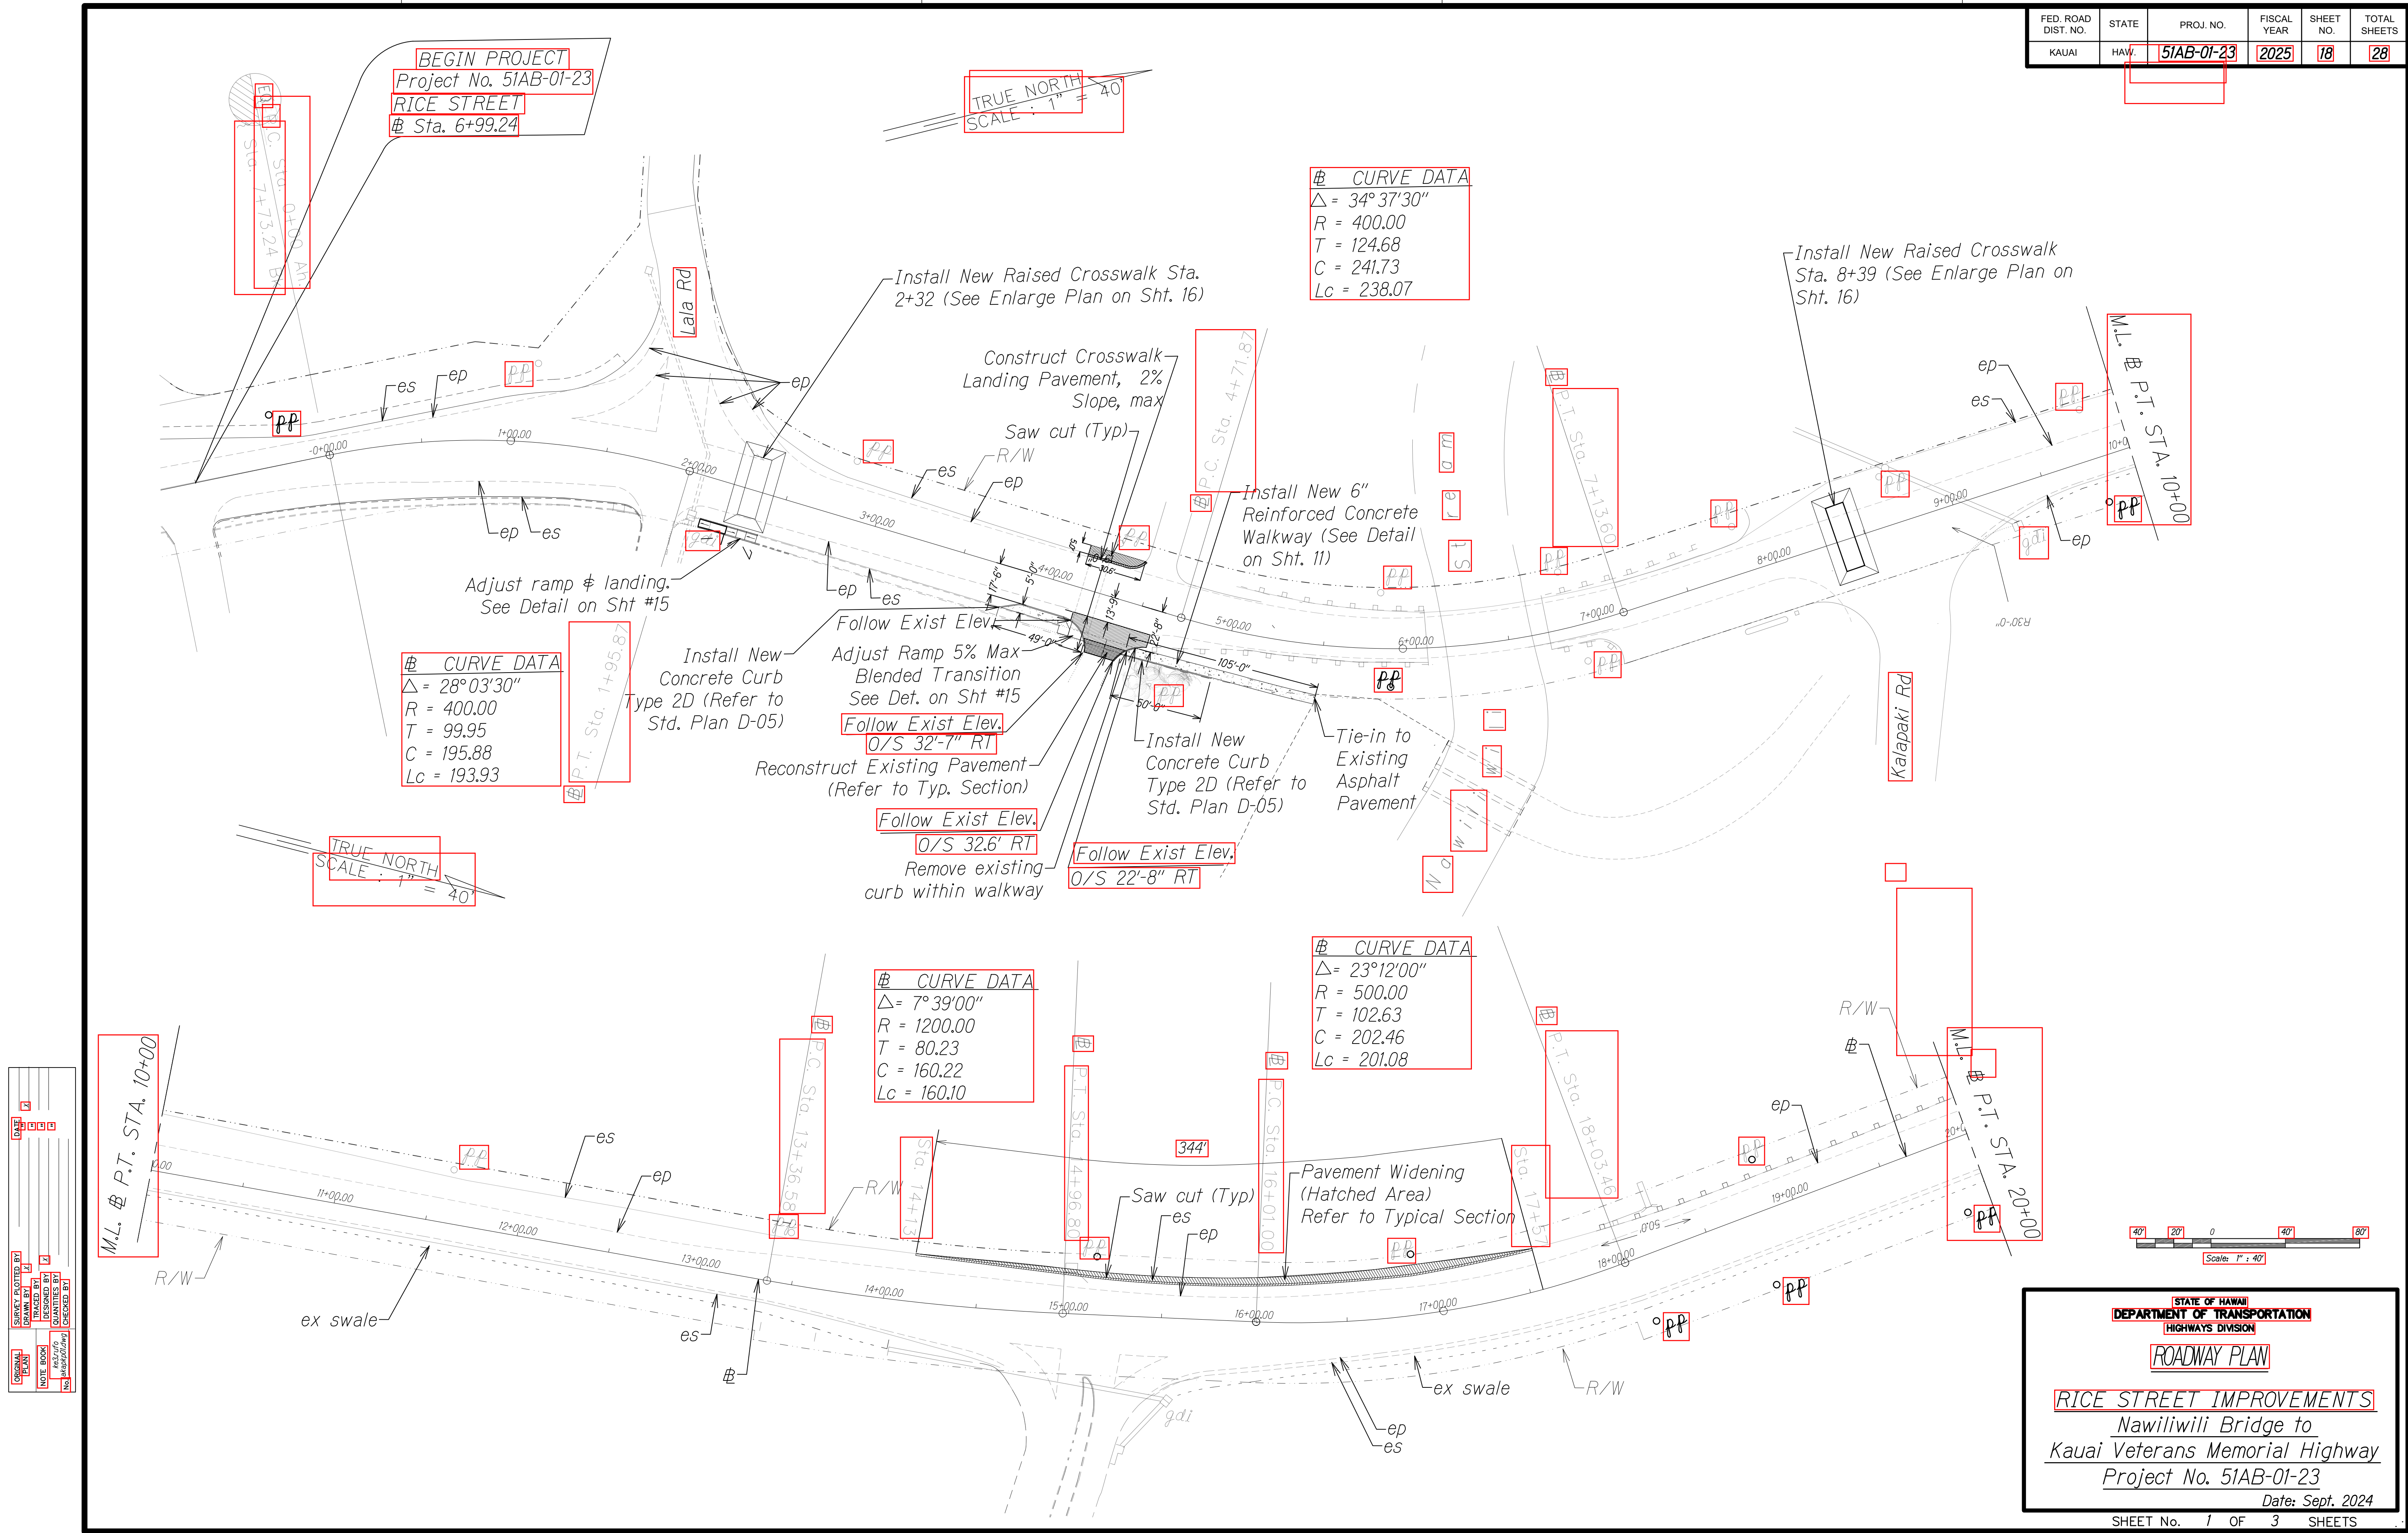

FED. ROAD DIST. NO.	STATE	PROJ. NO.	FISCAL YEAR	SHEET NO.	TOTAL SHEETS
KAUAI	HAW.	51AB-01-23	2025	19	28

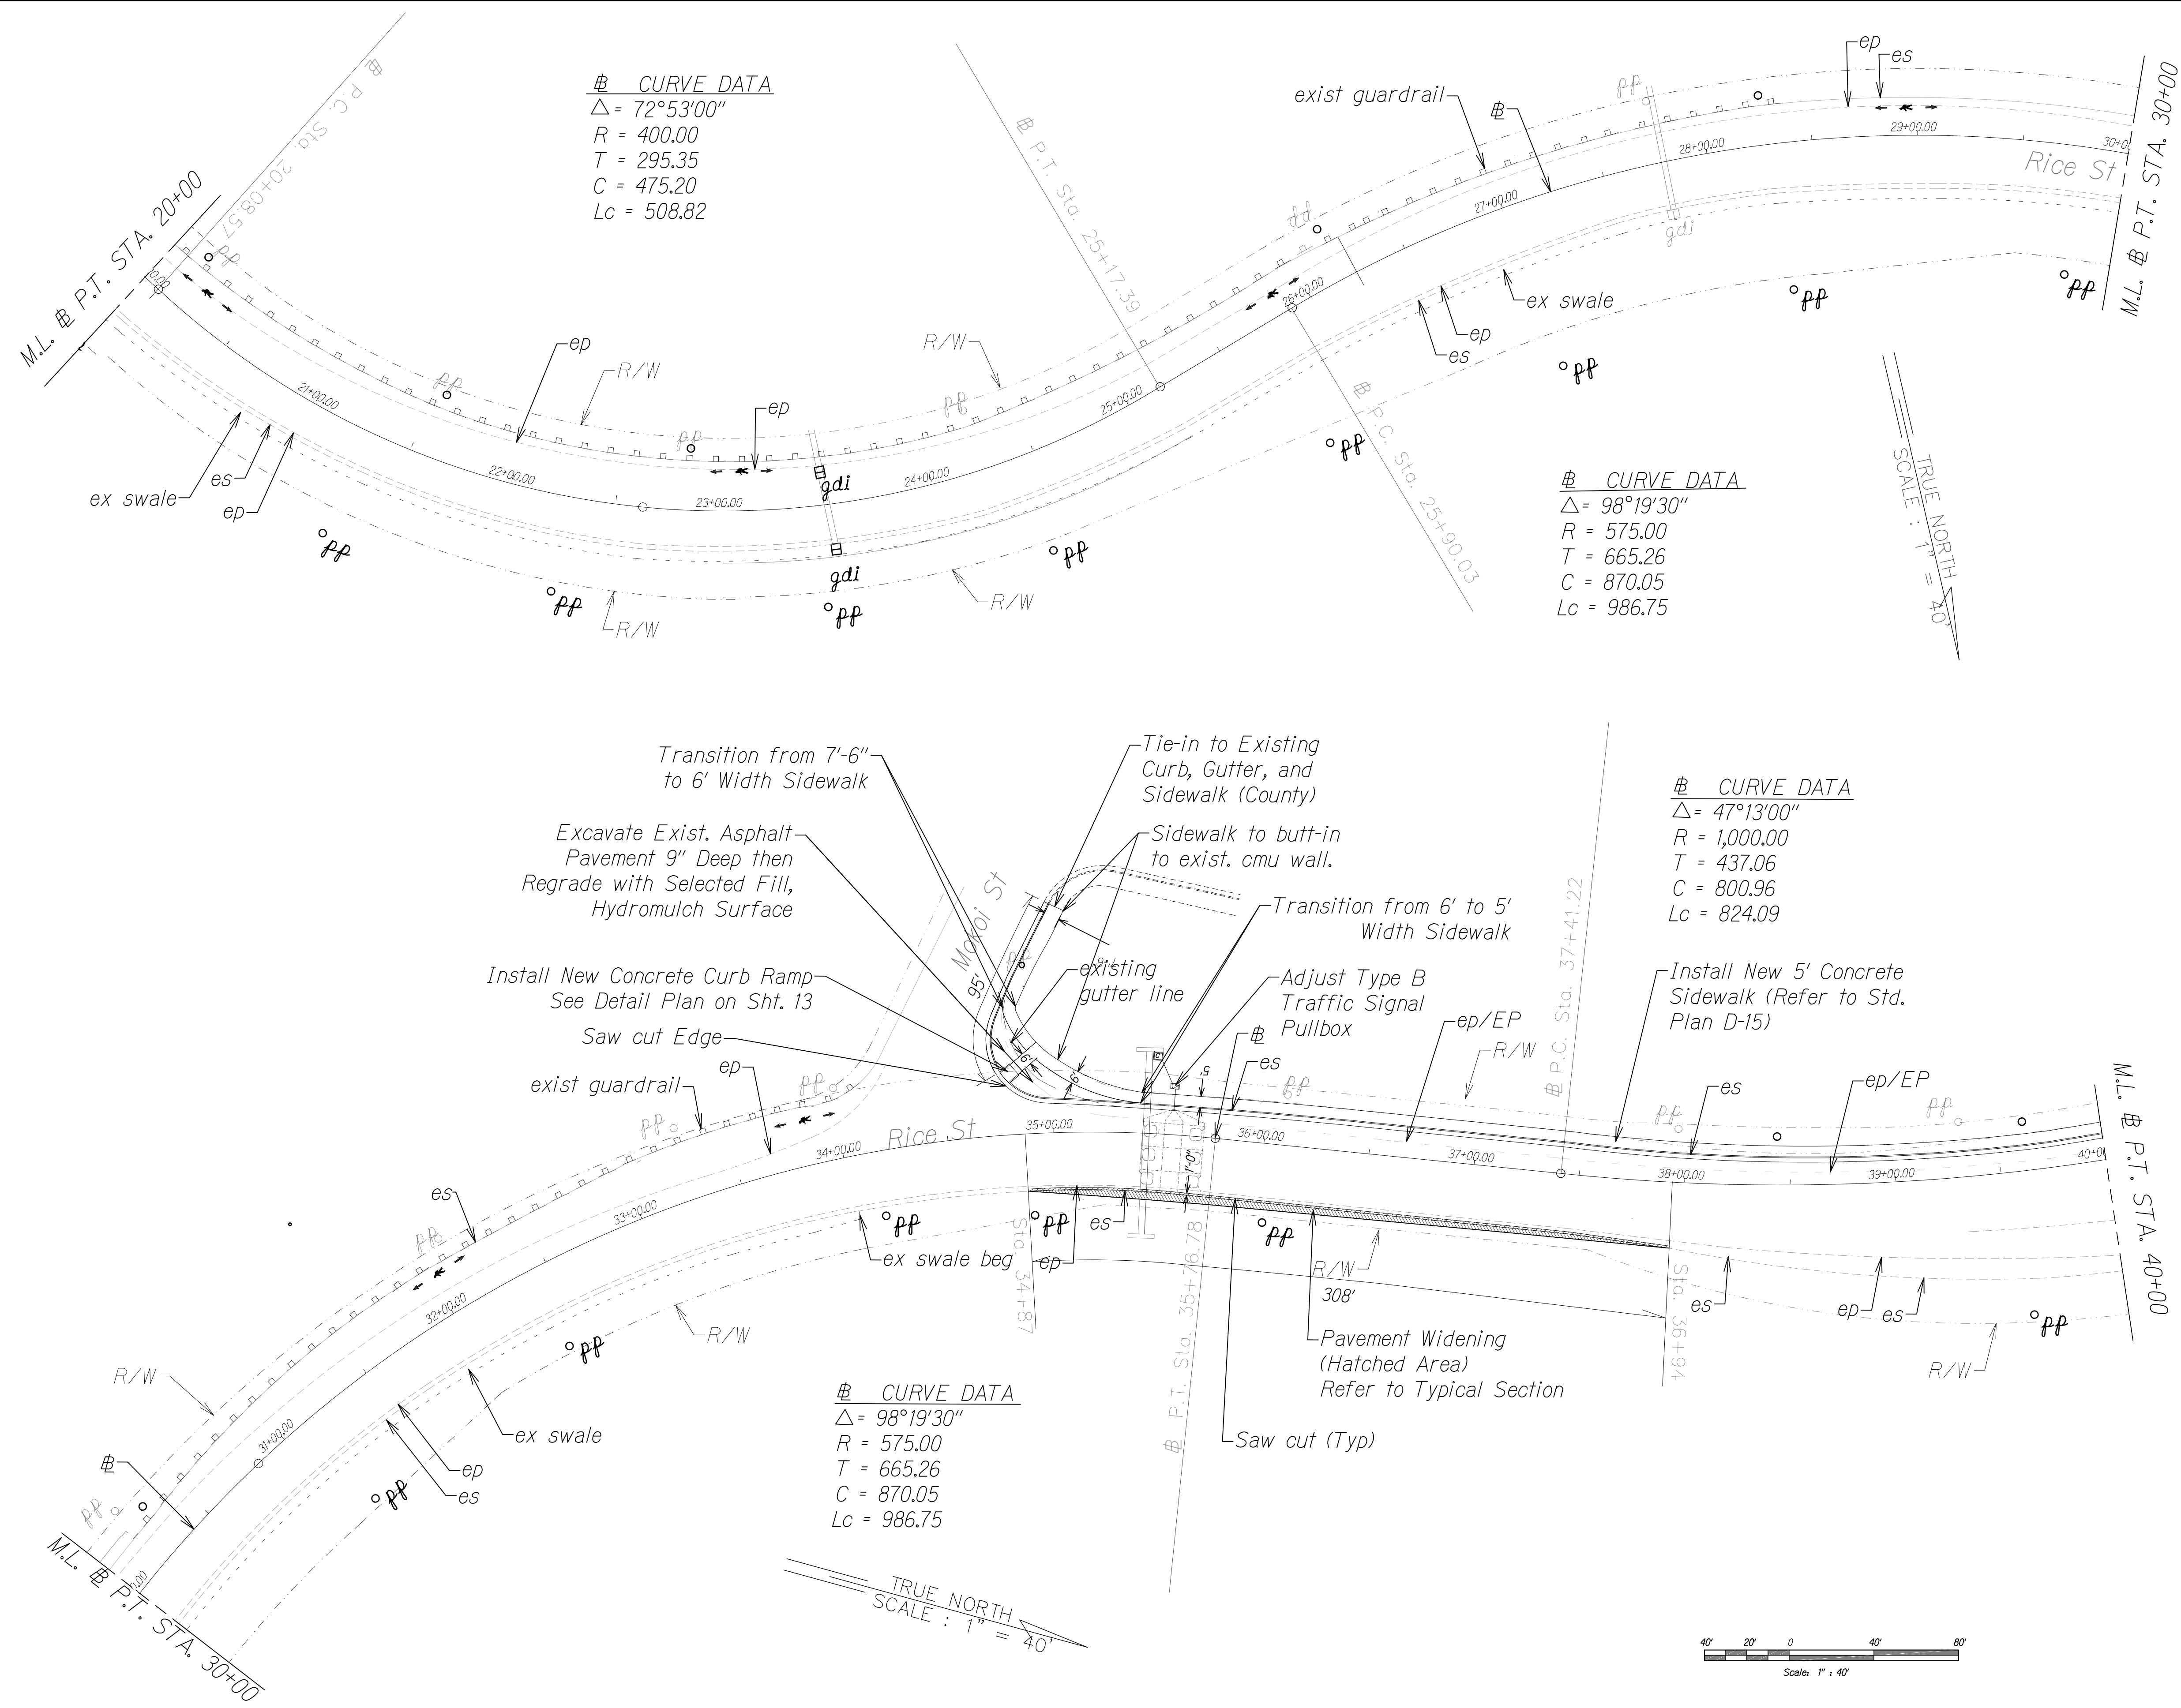

SURVEY PLOTTED BY
DRAWN BY
DESIGNED BY
QUANTITIES BY
CHECKED BY
DATE
REVISIONS
NO. DESCRIPTION

STATE OF HAWAII
DEPARTMENT OF TRANSPORTATION
HIGHWAYS DIVISION

ROADWAY PLAN

RICE STREET IMPROVEMENTS
Nawiliwili Bridge to
Kauai Veterans Memorial Highway
Project No. 51AB-01-23

Date: Sept. 2024

SHEET No. 2 OF 3 SHEETS

FED. ROAD DIST. NO.	STATE	PROJ. NO.	FISCAL YEAR	SHEET NO.	TOTAL SHEET
KAUAI	HAW.	51AB-01-23	2025	20	28

 CURVE DATA

$\Delta = 47^{\circ}13'00''$


$R = 1,000.00$

$T = 437.06$

$C = 800.96$

$L_c = 824.09$

END PROJECT
Project No. 51AB-01-23
RICE STREET
Sta. 48+67.50

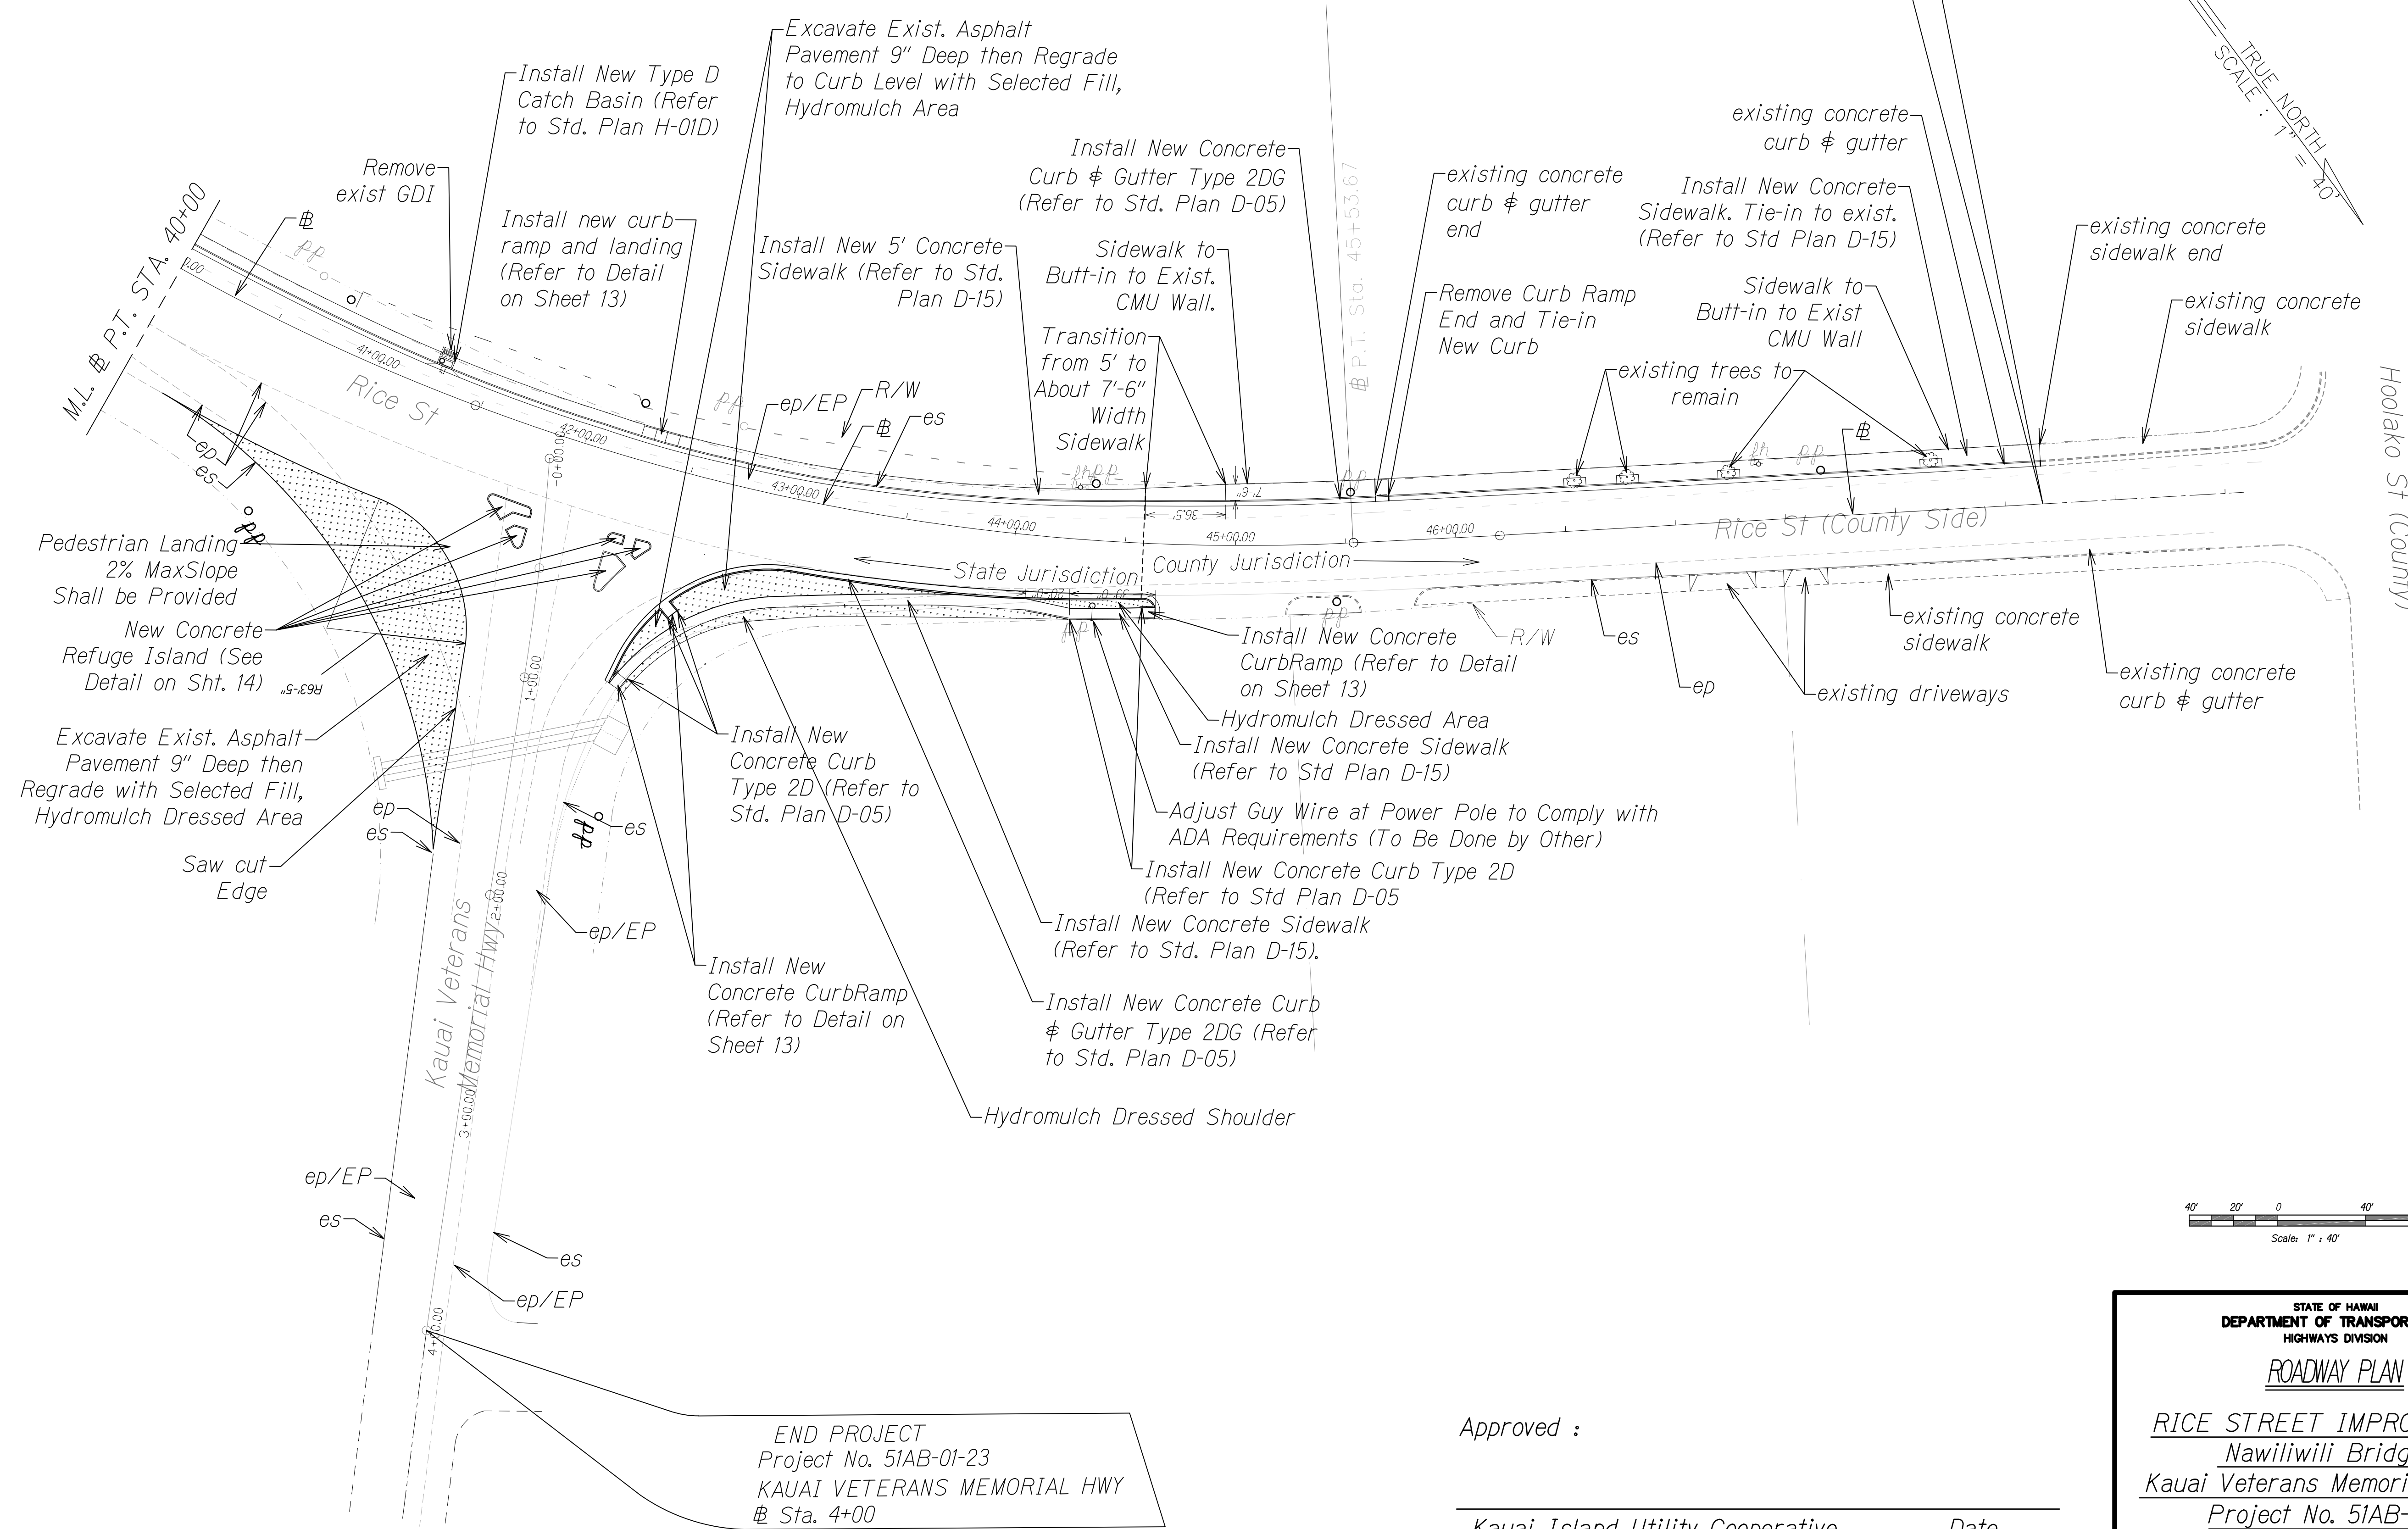

Approved :

Kauai Island Utility Cooperative

Date _____

STATE OF HAWAII
DEPARTMENT OF TRANSPORTATION
HIGHWAYS DIVISION

ROADWAY PLAN

RICE STREET IMPROVEMENTS
Nawiliwili Bridge to
Kauai Veterans Memorial Highway
Project No. 51AB-01-23

Date: Sept. 2024

SHEET No. 3 OF 3 SHEETS