



FED. ROAD DIST. NO.	STATE	PROJ. NO.	FISCAL YEAR	SHEET NO.	TOTAL SHEETS
HAWAII	HAW	510-01-01	2022	2	12

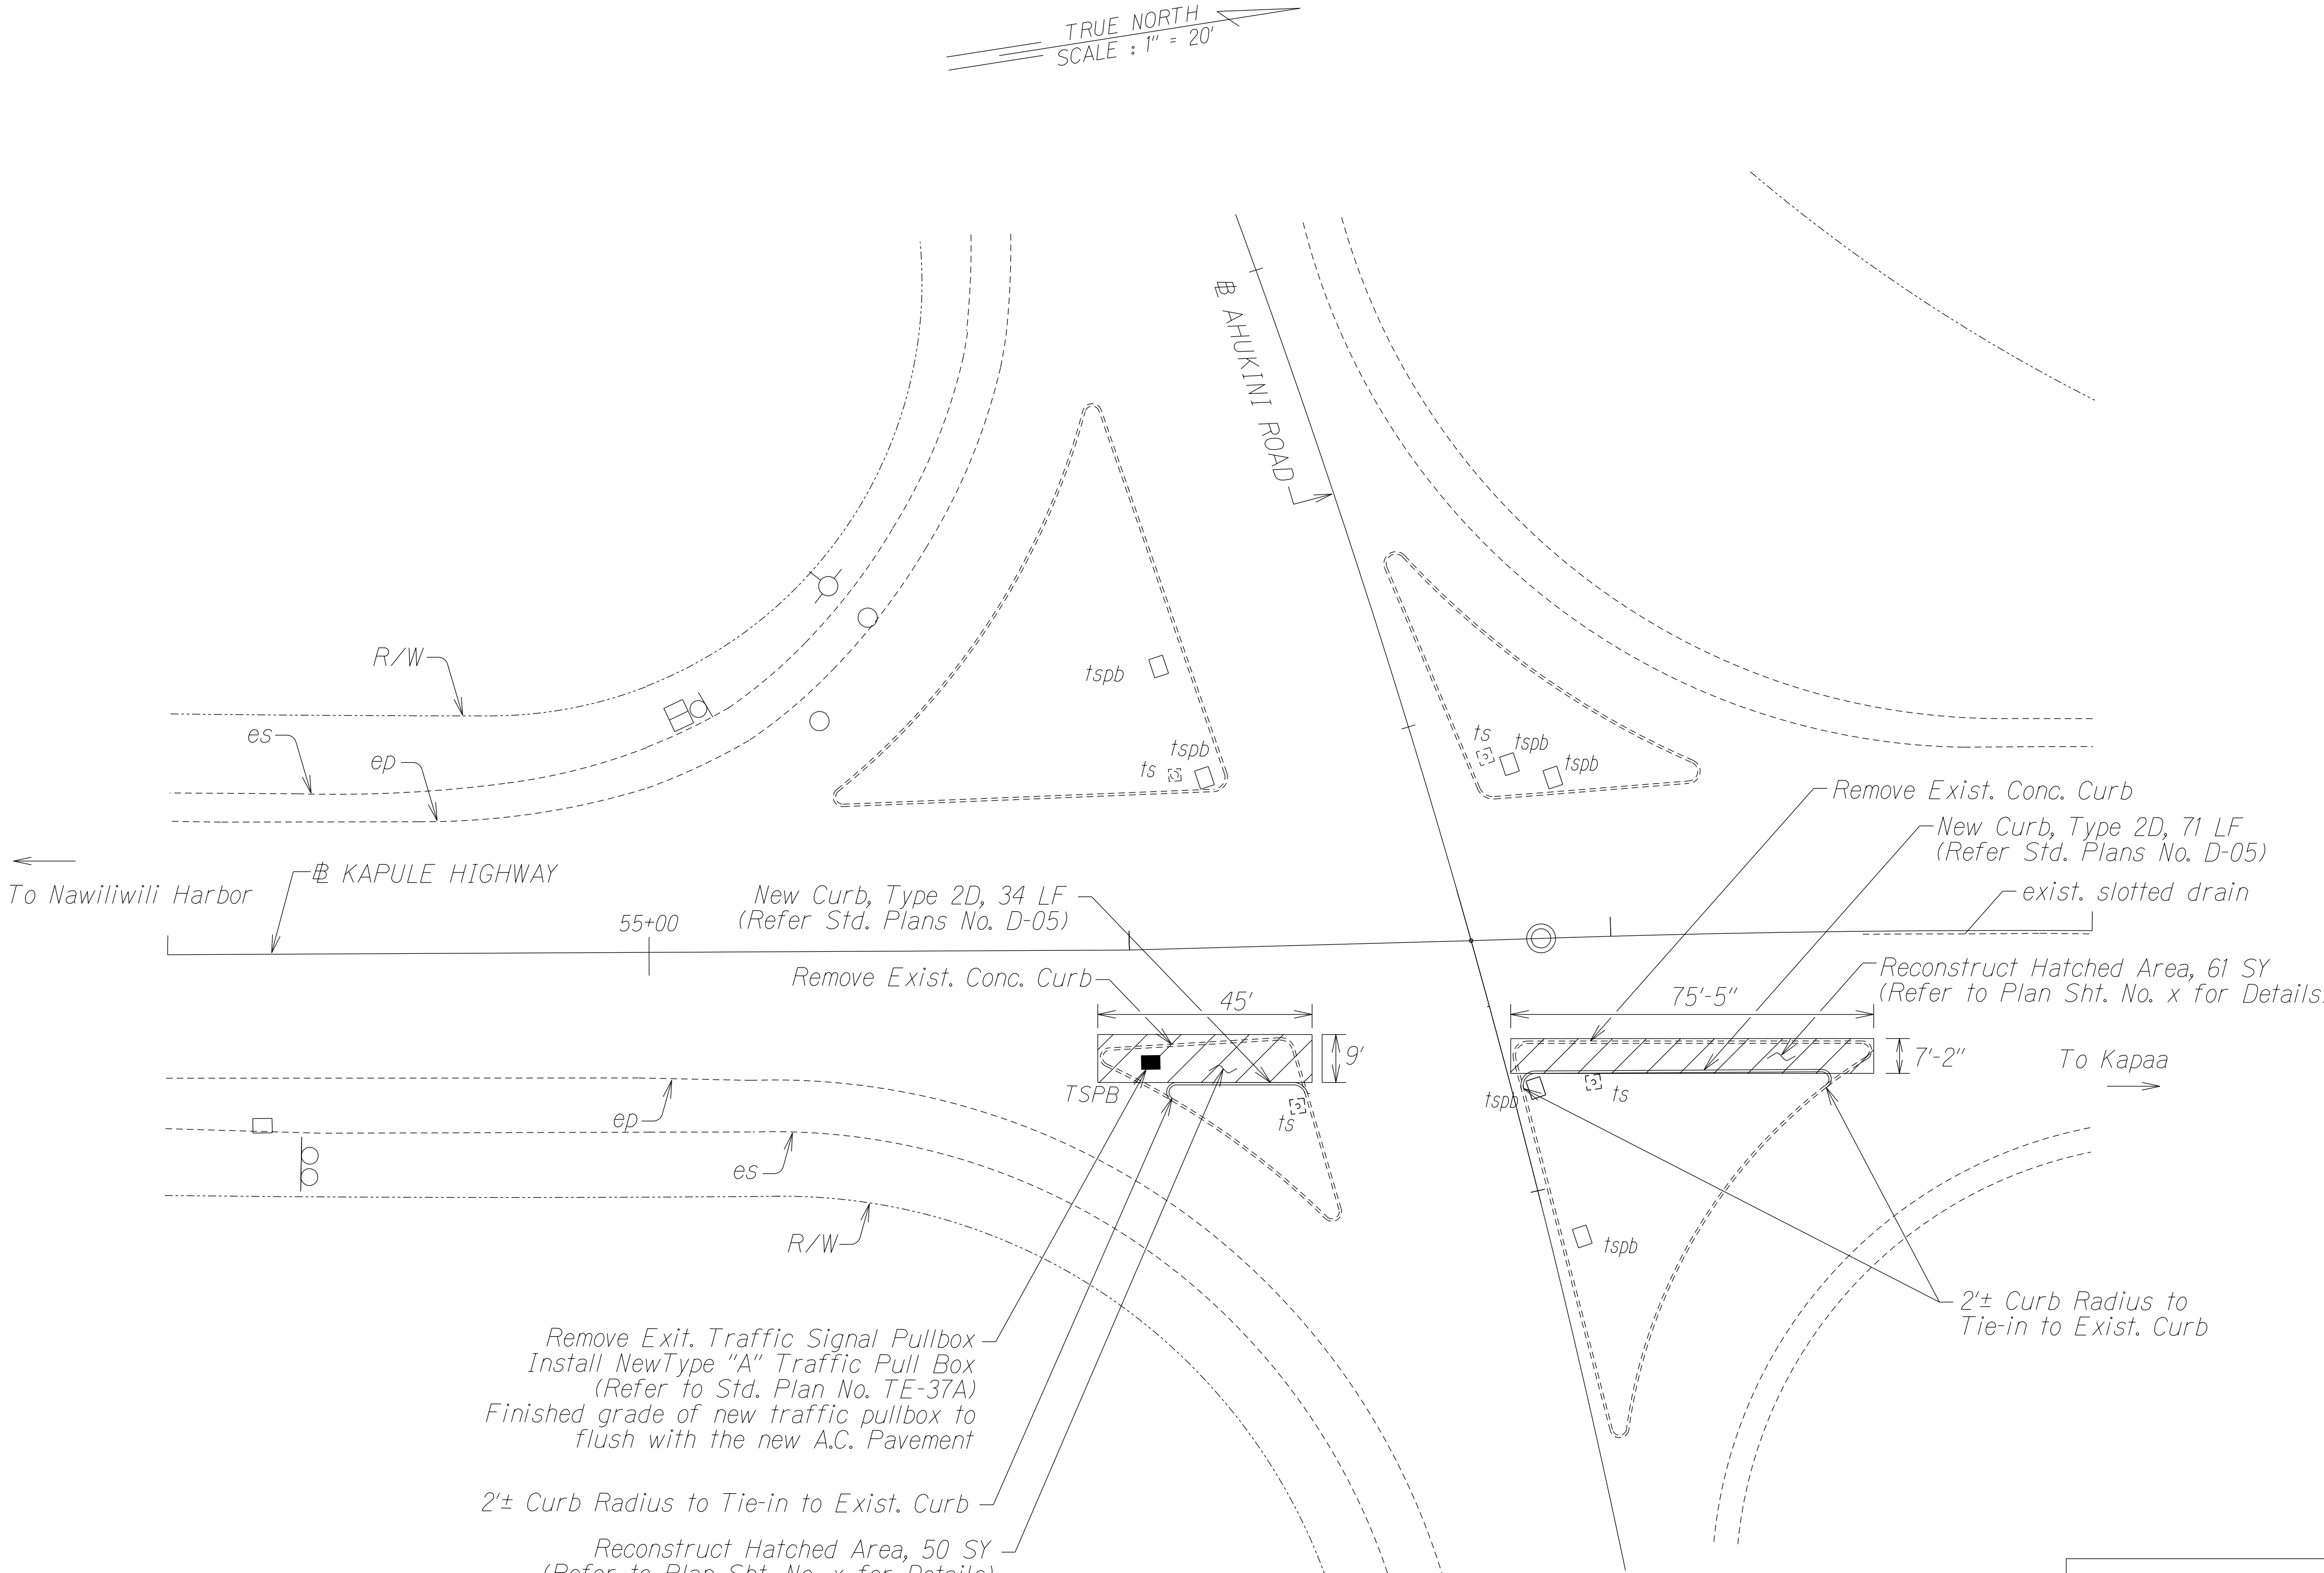

ORIGINAL PLAN	SURVEY PLOTTED BY _____	DATE _____
NOTE BOOK <i>kel</i> <i>gakapoli.dgn</i>	DRAWN BY <i>X</i>	• <i>X</i>
	TRACED BY _____	•
	DESIGNED BY <i>X</i>	•
	QUANTITIES BY _____	•
	CHECKED BY _____	_____

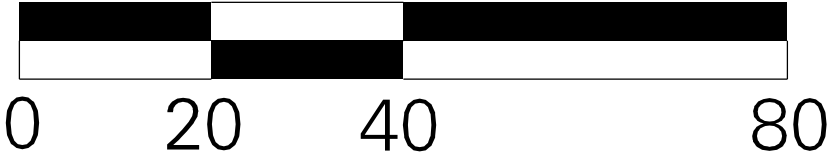

STATE OF HAWAII
DEPARTMENT OF TRANSPORTATION
HIGHWAYS DIVISION

ROADWAY PLAN

KAPULE HIGHWAY INTERSECTION IMPROVEMENTS
at Ahukini Road
Project No. 51B-01-21

Scale: 1" = 20' Date: March 2022