



FED. ROAD DIST. NO.	STATE	FED. AID PROJ. NO.	FISCAL YEAR	SHEET NO.	TOTAL SHEETS
HAWAII	HAW	F-056-101	1956	3	6

LEGEND

- o Tree Locations
 ---E--- Existing Electrical Lines (Constructed July 1954)
 ---E--- New Electrical Line constructed in conjunction
 with Anahole Development Project.

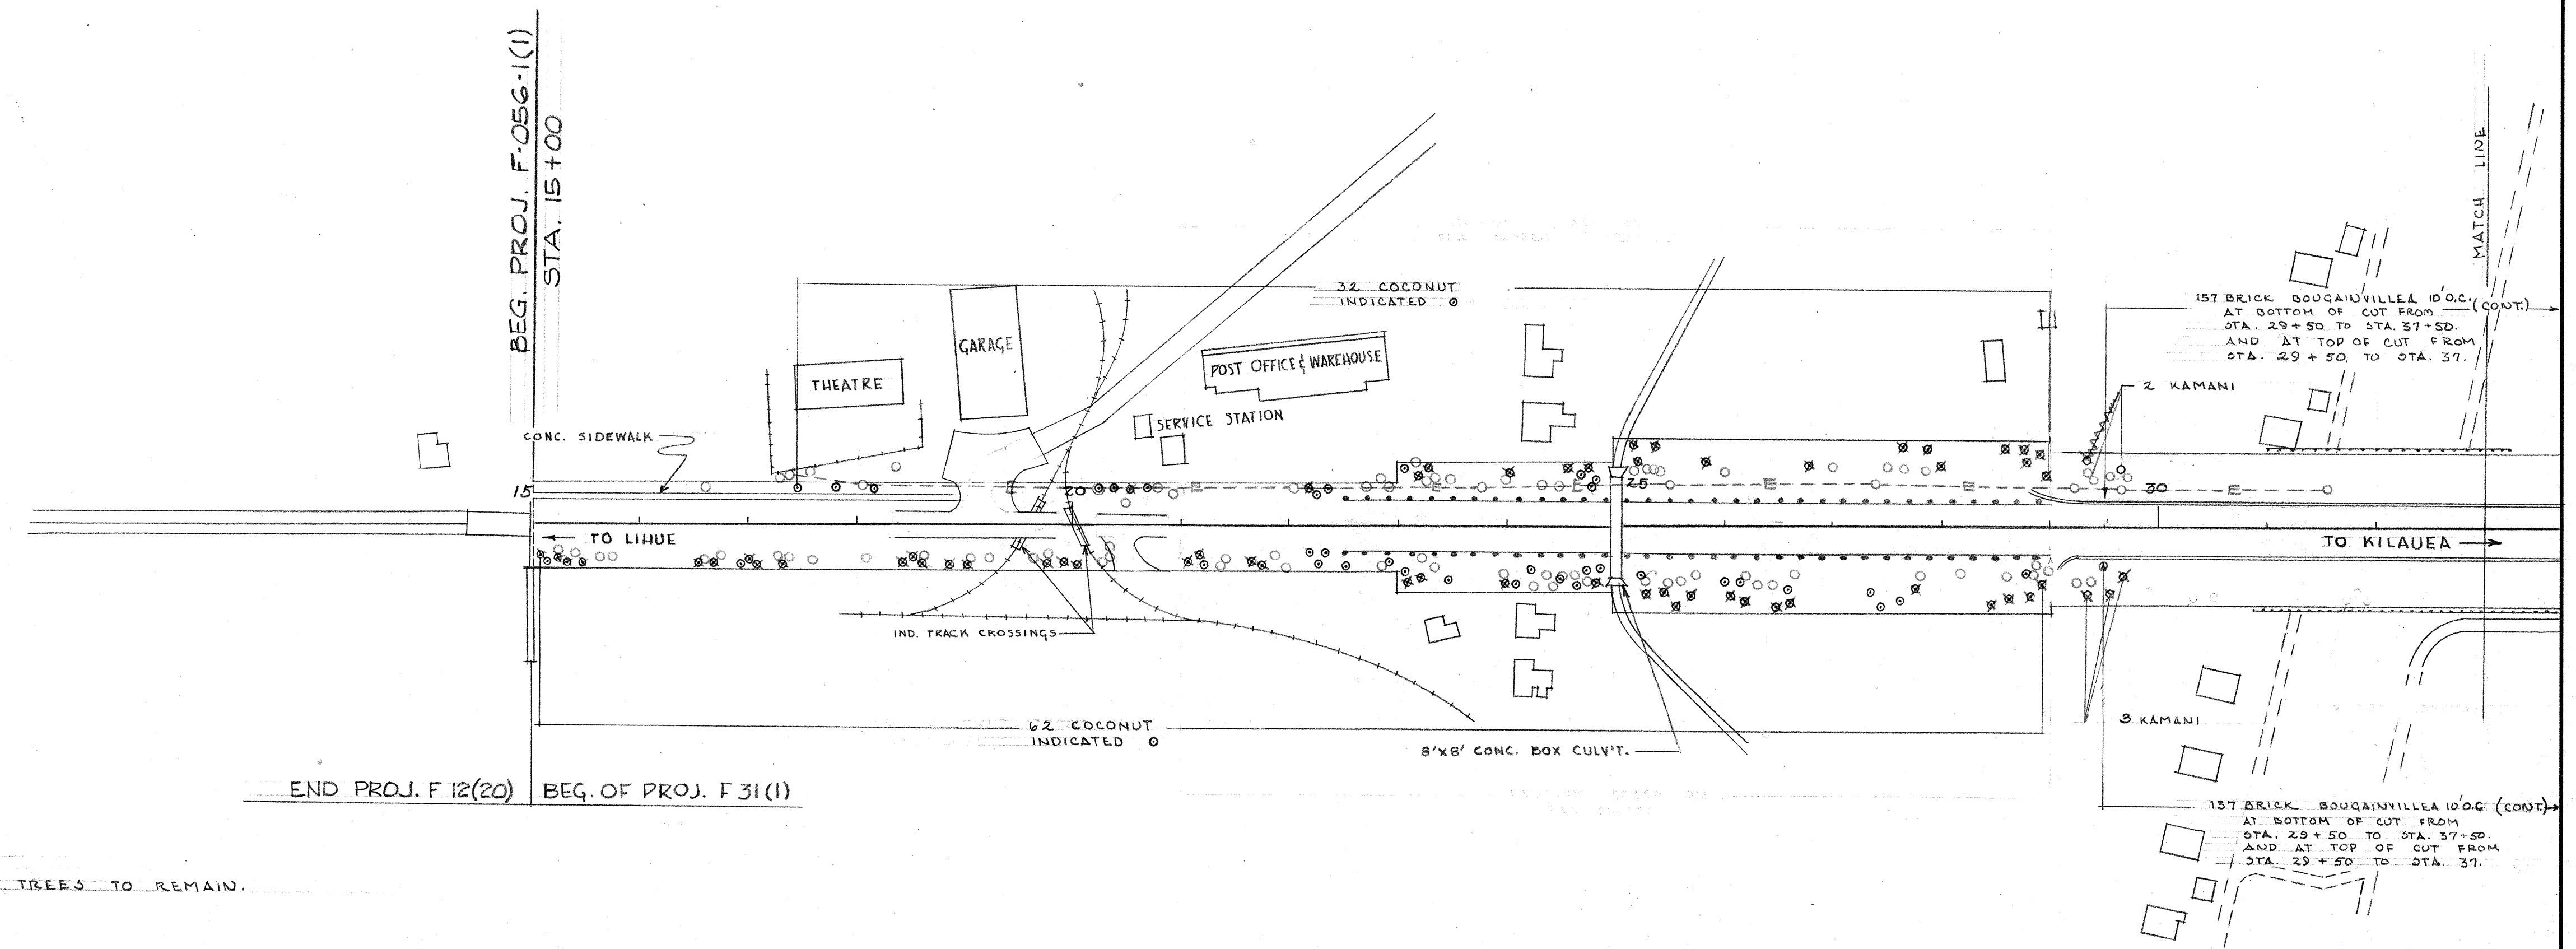

NOTE:
ALL EXISTING TREES TO REMAIN.

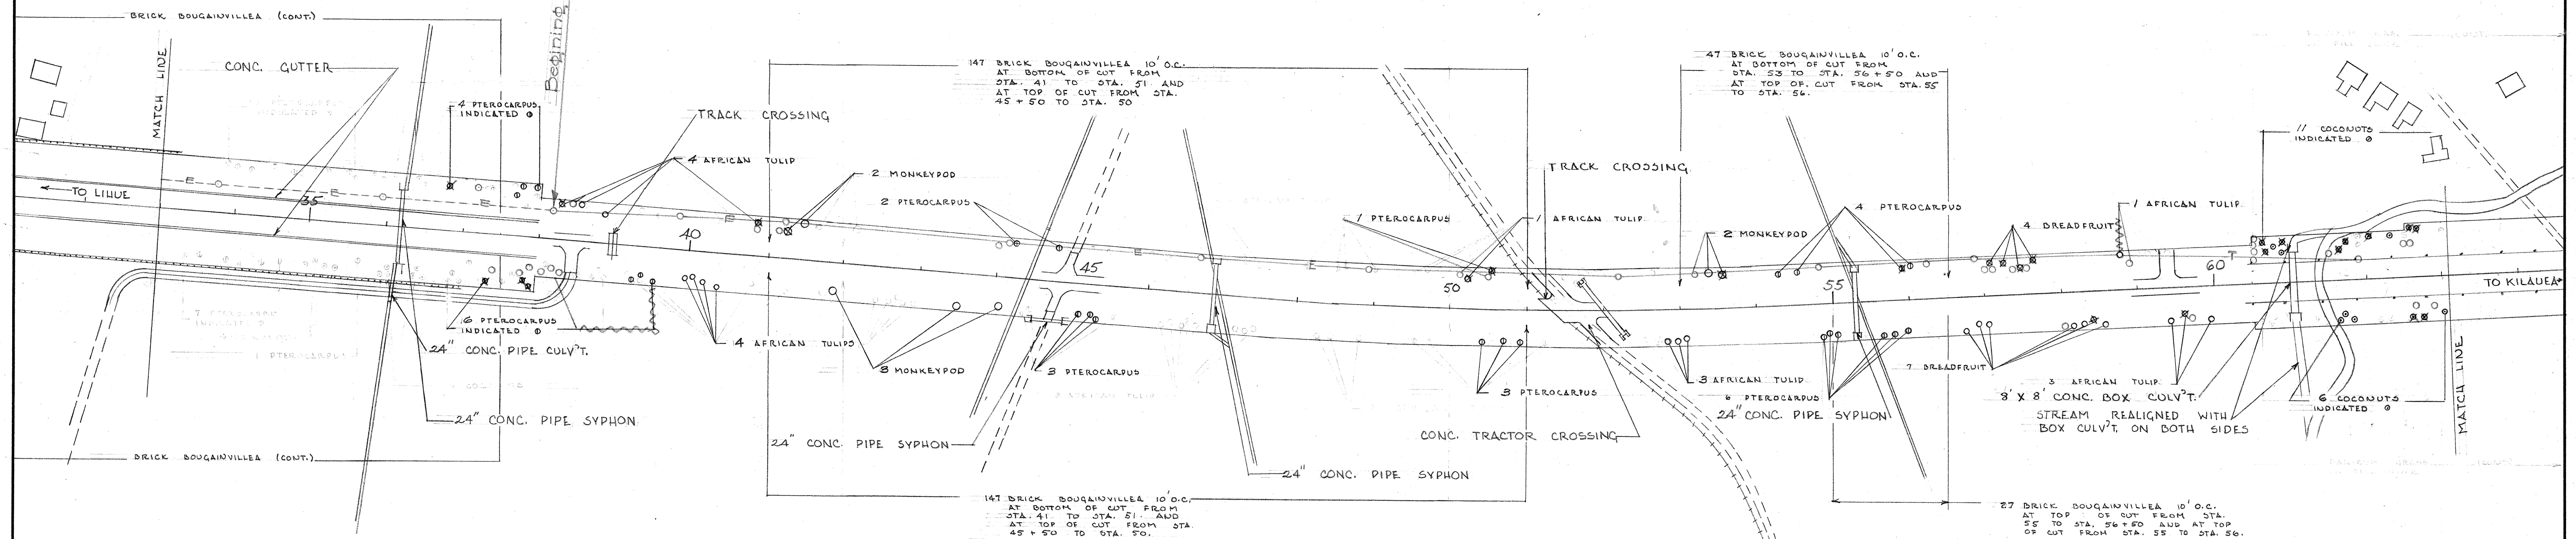


TERRITORIAL HIGHWAY DEPARTMENT
TERRITORY OF HAWAII

LANDSCAPE PLANS

KAUAI BELT ROAD PROJ. NO. F-056-1(1)
RICHARD TONGG - LANDSCAPE ARCH'T.
SCALE: 1" = 100' JUNE 1953

FED. ROAD DIST. NO.	STATE	FED. AID PROJ. NO.	FISCAL YEAR	SHEET NO.	TOTAL SHEETS
HAWAII	HAW.	F-056-1(1)	1956	4	6

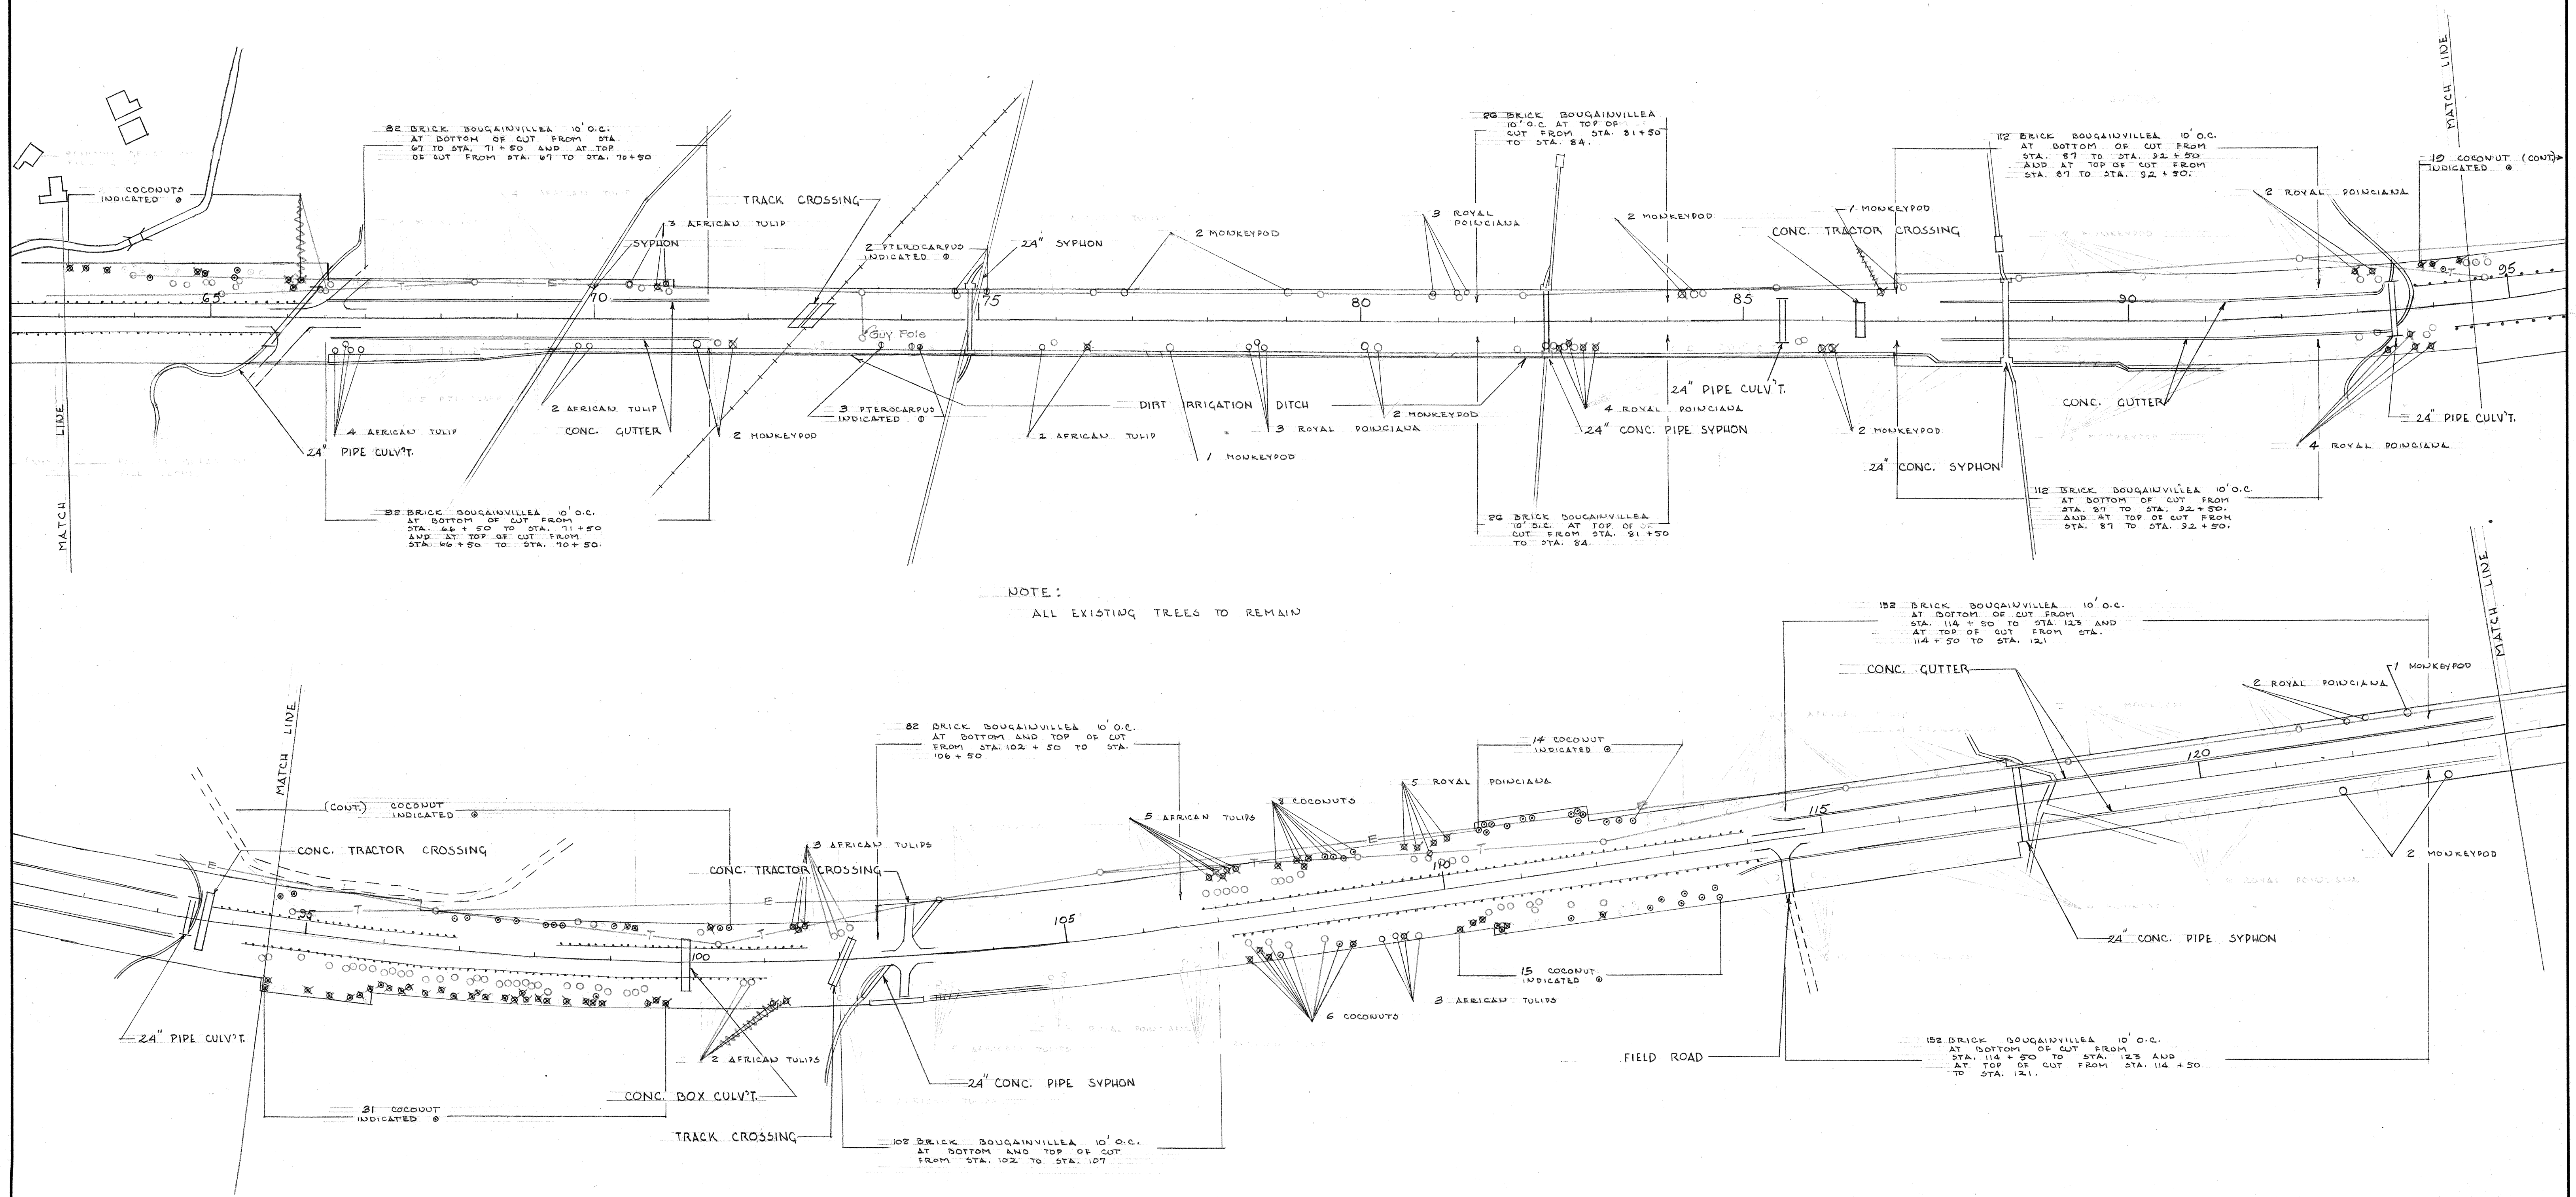

SURVEY PLOTTED BY	DATE
DRAWN BY	
CHECKED BY	
QUANTITIES CHECKED BY	
NOTE BOOK NO.	

TERRITORIAL HIGHWAY DEPARTMENT
TERRITORY OF HAWAII

LANDSCAPE PLANS

KAUAI BELT ROAD PROJ. NO. F-056-1(1)


RICHARD TONGG - LANDSCAPE ARCH'T.


SCALE: 1" = 100' JUNE 1953

SHEET NO. 2 OF 4 SHEETS

5878.04

ORIGINAL PLAN	SURVEY PLOTTED BY _____	DATE _____
	DESIGNED BY _____	" " _____
	DRAWN BY _____	" " _____
	TRACED BY _____	" " _____
NOTE BOOK	QUANTITIES BY _____	" " _____
No. _____	QUANTITIES CHECKED BY _____	" " _____
	CHECKED BY _____	" " _____

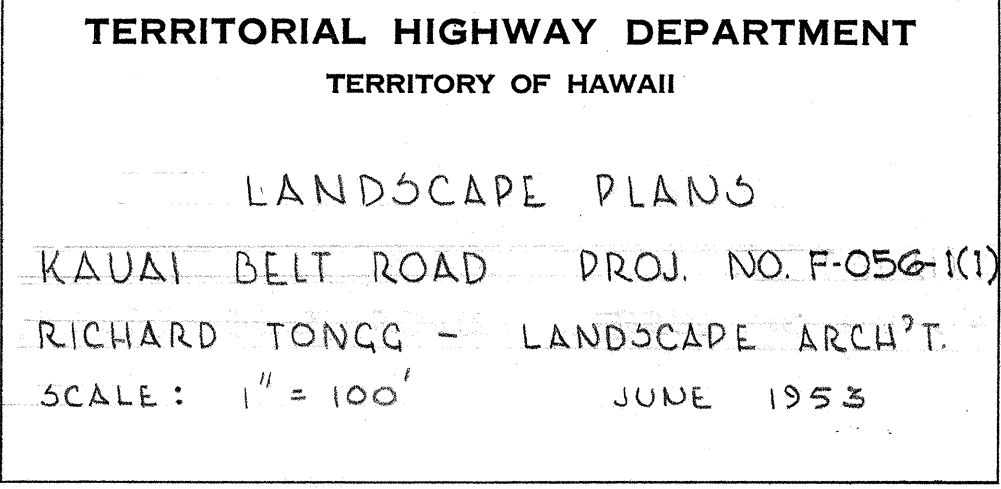

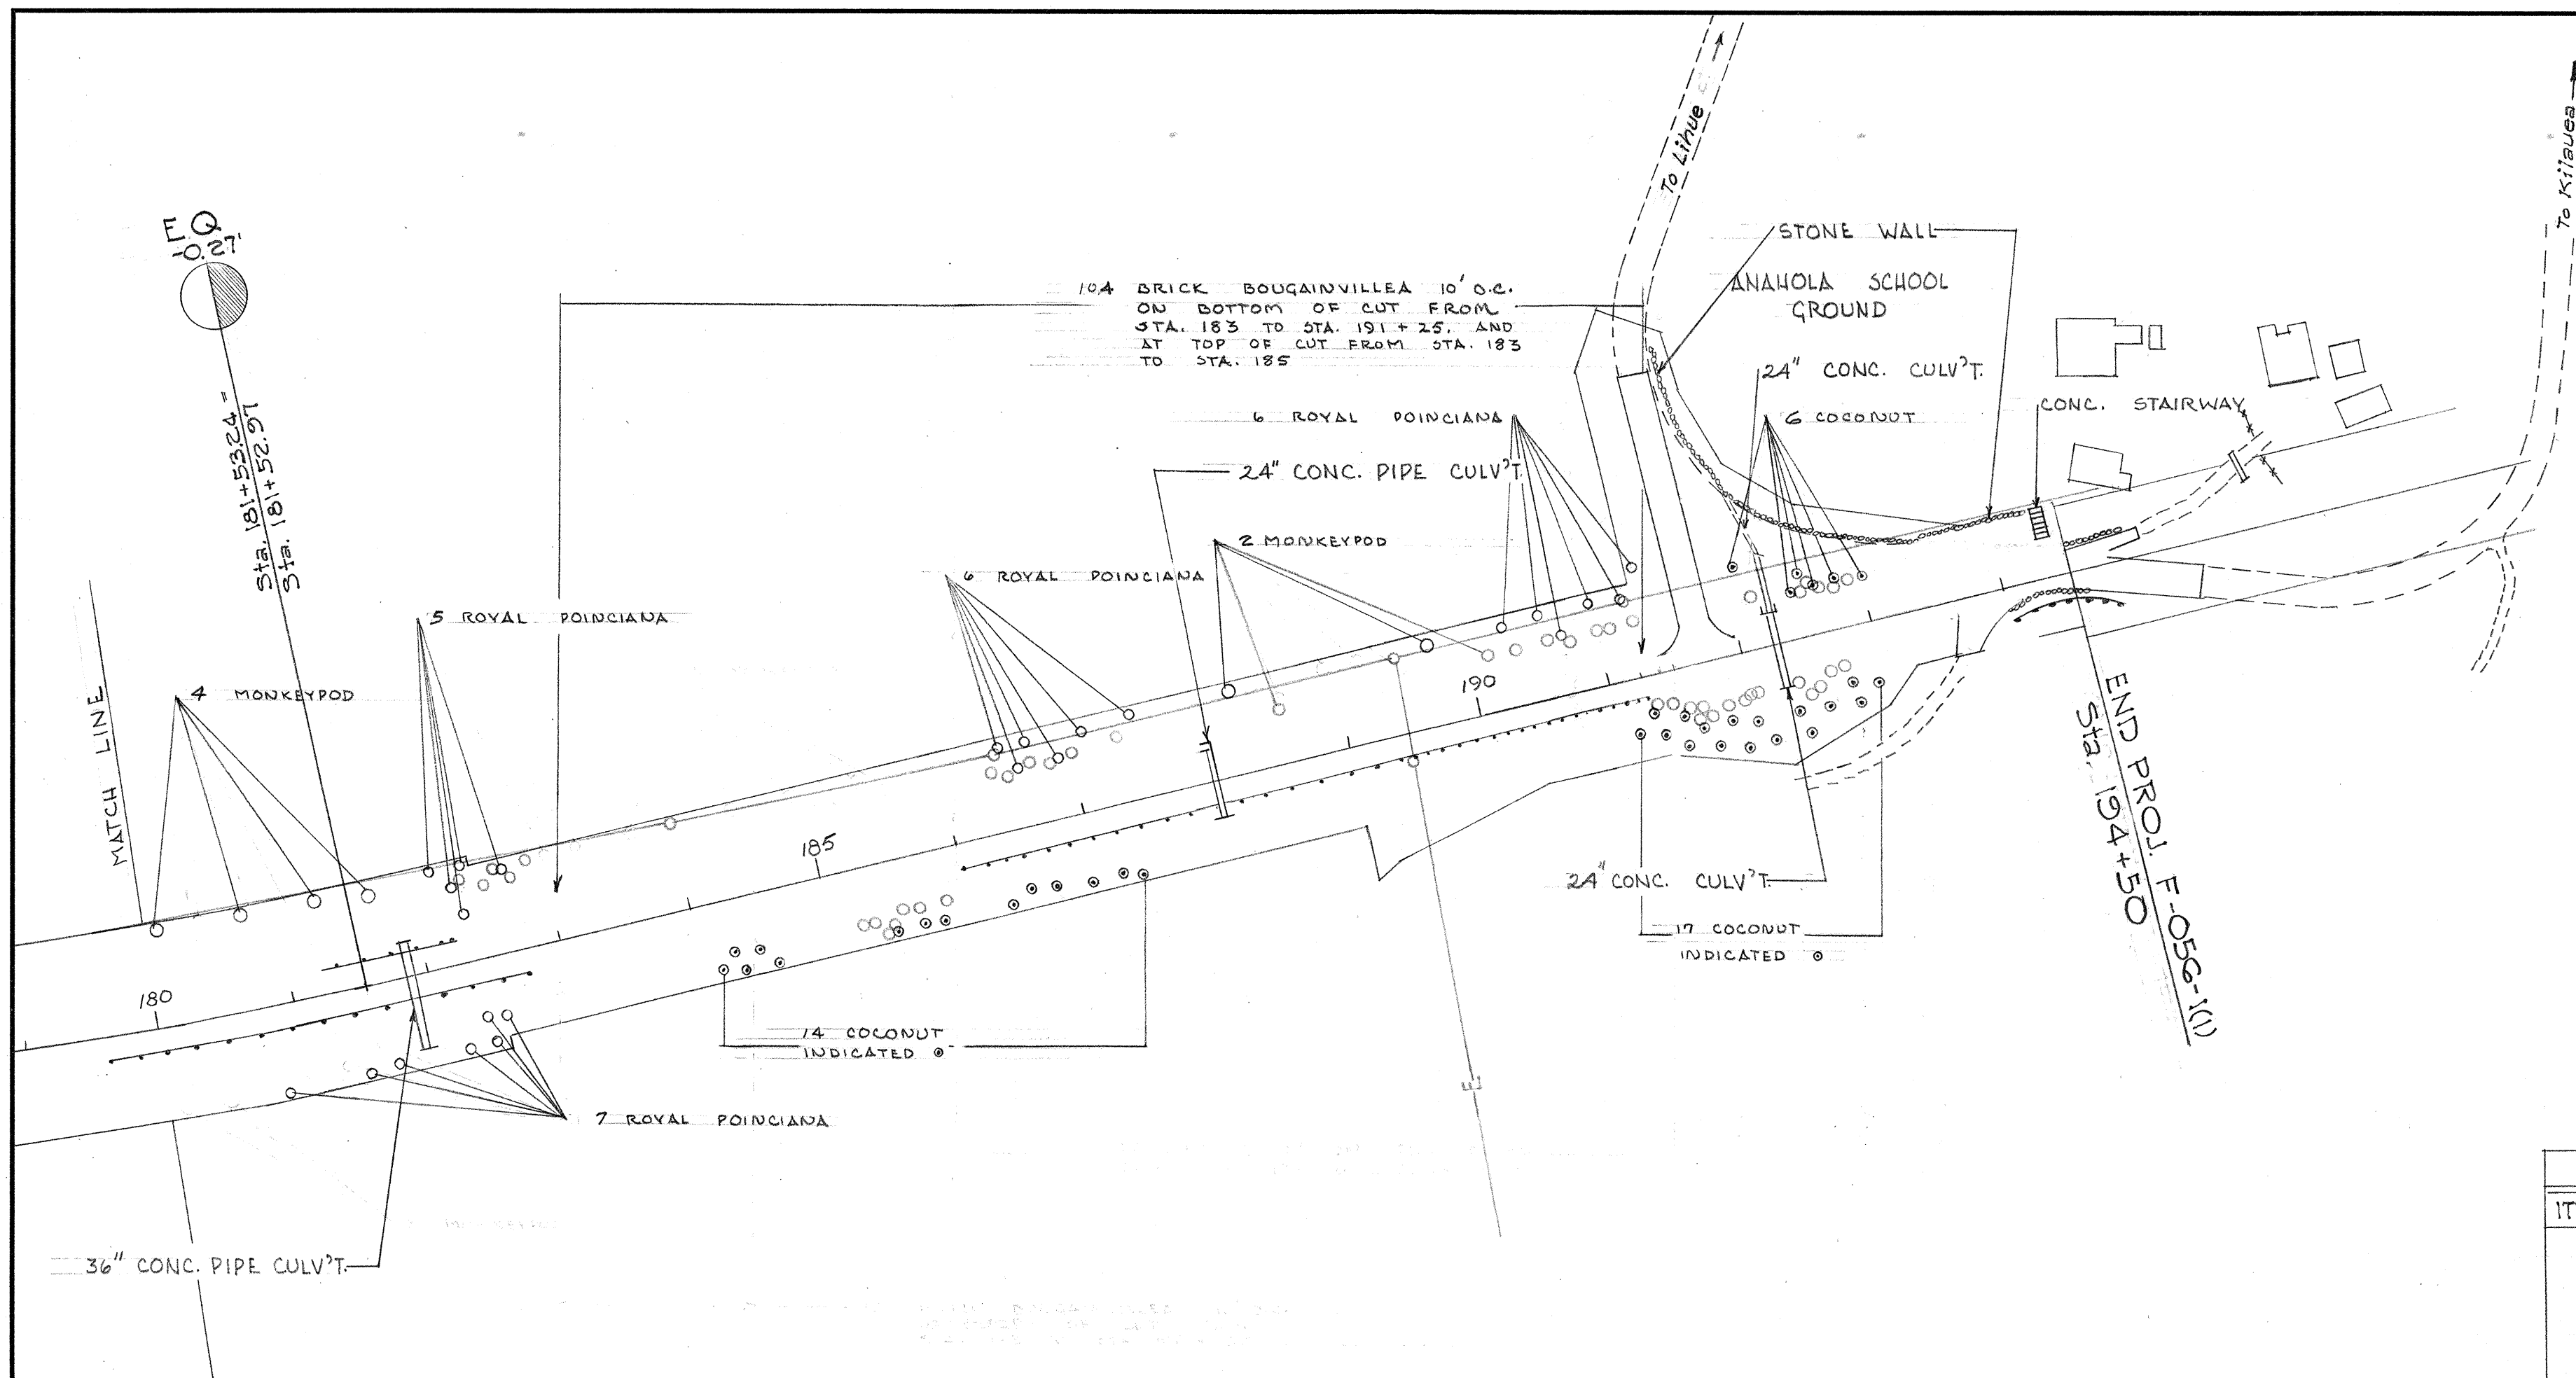

NOTE:
ALL EXISTING TREES TO REMAIN.

PLANT LIST & QUANTITIES						
ITEM NO.	COMMON NAME	BOTANICAL NAME	NO.	SPACING	SIZE	CONTAINER
120(1a)	KAMANI	CALOPHYLLUM INOPHYLLUM	5	RANDOM	4'-5'	5 Gal.
120(1b)	BREADFRUIT	ARTOCARPUS INCISA	11	"	"	"
120(1d)	ROYAL POINCIANA	DELONIX REGIA	50	"	"	"
120(1e)	PTEROCARPUS	PTEROCARPUS ECHINATA	55	"	"	"
120(1f)	MONKEYPOD	SAManea SAMAN	56	"	"	"
120(1g)	AFRICAN TULIP	SPATHODEA CAMPANULTA	61	"	"	"
120(1i)	COCONUT	COCOS NUCIFERA	380	"	"	"
120(3)	DRICK BOUGAINVILLEA	BOUGAINVILLEA SPECTABILIS VAR. LATERTIA	1828	10' O.C.		1 Gal.

SURVEY PLOTTED BY	DATE
DRAWN BY	
DESIGNED BY	
NOTE BOOK	
QUANTITIES CHECKED BY	
CHECKED BY	

TERRITORIAL HIGHWAY DEPARTMENT
TERRITORY OF HAWAII

LANDSCAPE PLANS
KAUAI BELT ROAD PROJ. NO. F-056-1(1)
RICHARD TONGG - LANDSCAPE ARCH'T.
SCALE: 1" = 100' JUNE 1953