

| TREE No.  | STATION | DIST. OUT FROM E | TYPE            | HEIGHT | DIA. | TO BE REMOVED | TO REMAIN |
|-----------|---------|------------------|-----------------|--------|------|---------------|-----------|
| 1         | 35+65   | 49' (L)          | Java Plum       | 39'    | 1.0' |               | ✓         |
| 2         | 36+15   | 6' (L)           | " "             | 45'    | 1.8' | ✓             |           |
| 3         | 36+30   | 18' (R)          | " "             | 50'    | 2.0' | ✓             |           |
| 4         | 36+46   | 24' (R)          | " "             | 45'    | 1.7' | ✓             |           |
| 5         | 36+51   | 59' (R)          | " "             | 37'    | 1.1' |               | ✓         |
| 6         | 36+61   | 47' (R)          | " "             | 32'    | 0.9' | ✓             |           |
| 7         | 36+44   | 39' (R)          | " "             | 41'    | 1.2' | ✓             |           |
| 8         | 36+40   | 45' (R)          | " "             | 29'    | 0.8' | ✓             |           |
| 9         | 36+26   | 49' (R)          | " "             | 29'    | 0.8' | ✓             |           |
| 10        | 36+54   | 16' (R)          | " "             | 27'    | 1.6' | ✓             |           |
| 11        | 36+51   | 23' (R)          | " "             | 38'    | 1.3' | ✓             |           |
| 12        | 37+11   | 2' (R)           | " "             | 45'    | 2.0' | ✓             |           |
| 13        | 37+14   | 18' (R)          | " "             | 50'    | 0.9' | ✓             |           |
| 14        | 36+98   | 27' (L)          | Iron Wood       | 80'    | 2.0' | ✓             |           |
| 15        | 36+75   | 53' (L)          | Coconut Tree    | 55'    | 1.0' | ✓             | ✗         |
| 16        | 41+45   | 32' (L)          | Java Plum Stump | 30'    | 1.5' | ✓             |           |
| 17        | 41+87   | 26' (L)          | " " "           | 18'    | 1.0' | ✓             |           |
| 18        | 42+09   | 25' (L)          | " " "           | 22'    | 0.9' | ✓             |           |
| 19        | 42+39   | 18' (L)          | " " "           | 22'    | 1.0' | ✓             |           |
| 20        | 82+50   | 12' (R)          | Monkey Pod      | 45'    | 5.0' | ✓             |           |
| 21        | 82+45   | 18' (R)          | " "             | 40'    | 2.5' | ✓             |           |
| 22        | 82+38   | 40' (R)          | " "             | 40'    | 3.0' | ✓             |           |
| 23        | 82+29   | 20' (R)          | " "             | 40'    | 5.0' | ✓             |           |
| 24        | 82+20   | 36' (L)          | " "             | 25'    | 1.0' | ✓             |           |
| 25        | 81+76   | 6' (L)           | " "             | 45'    | 3.5' | ✓             |           |
| 26        | 81+60   | 32' (L)          | Java Plum       | 40'    | 1.5' | ✓             |           |
| 27        | 81+64   | 50' (L)          | " "             | 35'    | 1.5' | ✓             |           |
| 28        | 81+77   | 63' (L)          | " "             | 35'    | 1.7' |               | ✓         |
| 29        | 80+89   | 18' (L)          | " "             | 22'    | 1.0' | ✓             |           |
| 30        | 80+62   | 17' (L)          | " "             | 21'    | 1.0' | ✓             |           |
| Sub Total |         |                  |                 |        |      | 2726          | 34        |

General Note:  
Existing trees that are to remain in their present location are as designated in these plans. All trees, shrubs, and hedges within the right-of-way not shown on these plans shall be removed and payment for such work shall be considered as incidental to "Roadway Exc."

TERRITORIAL HIGHWAY DEPARTMENT  
TERRITORY OF HAWAII

TREE DETAILS

STA. 0+00 TO STA. 83+00

KAUAI BELT ROAD


PROJ. NO. DF-056-1(6) & F-056-1(7)

ANAHOLA, KAUAI

Scale: 1" = 20'      Date: Oct., 1957

Drawn By: J. Higashi


|                   |       |
|-------------------|-------|
| DATE              | ..... |
| SURVEY PLOTTED BY | ..... |
| DESIGNED BY       | ..... |
| TRACED BY         | ..... |
| QUANTITIES BY     | ..... |
| CHECKED BY        | ..... |
| NOTE BOOK No.     | ..... |

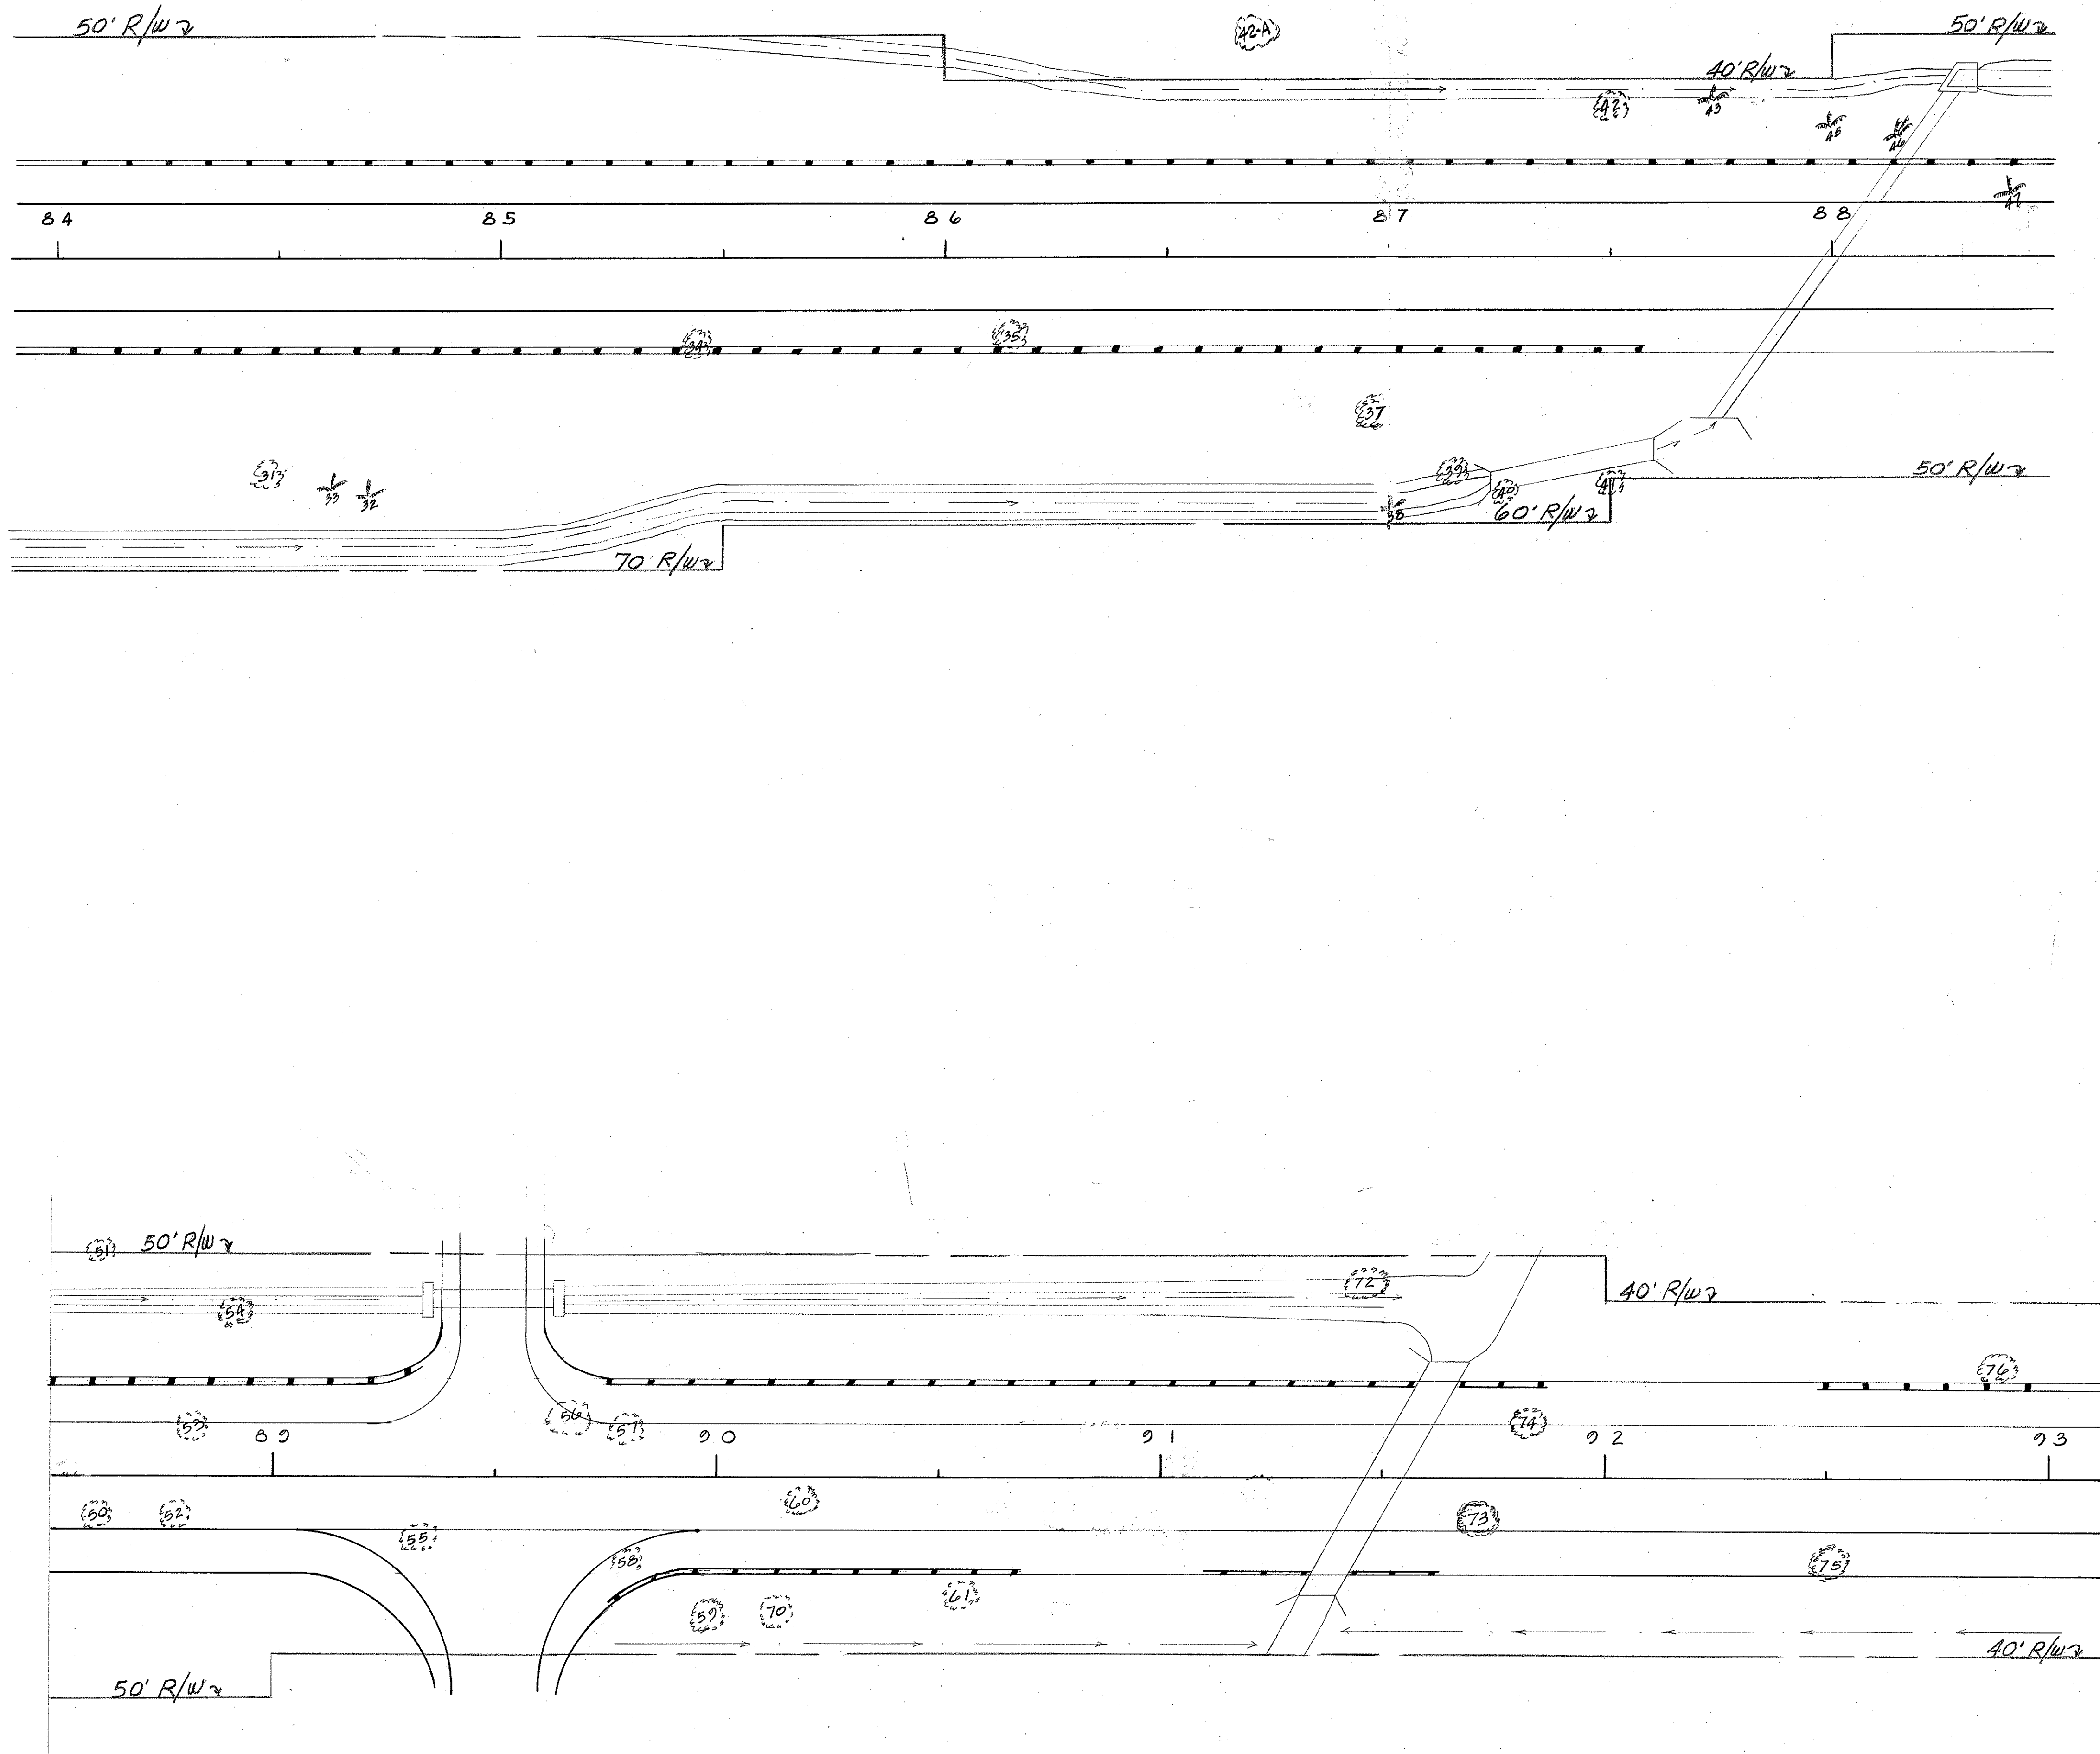

| TREE No. | STATION | DIST. OUT FROM & | TYPE             | HEIGHT | DIA. | TO BE REMOVED | TO REMAIN |
|----------|---------|------------------|------------------|--------|------|---------------|-----------|
| 31       | 84+47   | 50' (R)          | Vi Apple Tree    | 20'    | 2.0' | ✓             |           |
| 32       | 84+70   | 56' (R)          | Palm Clusters    | 12'    | 3.0' | ✓             |           |
| 33       | 84+62   | 53' (R)          | Palm Tree        | 18'    | 0.3' | ✓             |           |
| 34       | 85+44   | 21' (R)          | Mango Tree       | 12'    | 0.4' | ✓             |           |
| 35       | 86+15   | 19' (R)          | Avocado Tree     | 30'    | 2.2' | ✓             |           |
| 36       | 86+80   | 33' (R)          | "                | 8'     | 0.2' |               |           |
| 37       | 86+97   | 37' (R)          | "                | 25'    | 2.0' | ✓             |           |
| 38       | 87+02   | 59' (R)          | Dwarf Coco. Tree | 12'    | 1.2' | ✓             |           |
| 39       | 87+15   | 50' (R)          | Norfolk Pine     | 45'    | 1.3' | ✓             |           |
| 40       | 87+26   | 54' (R)          | "                | 42'    | 1.1' | ✓             |           |
| 41       | 87+50   | 52' (R)          | Avocado Tree     | 25'    | 1.7' | ✓             |           |
| 42       | 87+50   | 33' (L)          | Eucalyptus Tree  | 60'    | 2.7' | ✓             | ✗         |
| 43       | 87+73   | 33' (L)          | Palm Clusters    | 15'    | 3.0' | ✓             | ✗         |
| 44       | 87+84   | 30' (L)          | "                | 10'    | 0.3' |               |           |
| 45       | 88+00   | 27' (L)          | Palm Tree        | 16'    | 0.9' | ✓             |           |
| 46       | 88+15   | 24' (L)          | Coconut Tree     | 45'    | 1.2' | ✓             |           |
| 47       | 88+40   | 12' (L)          | "                | 40'    | 1.3' | ✓             |           |
| 48       | 88+42   | 8' (L)           | Palm Tree        | 20'    | 0.5' |               |           |
| 49       | 88+54   | 1' (L)           | "                | 8'     | 0.3' |               |           |
| 50       | 88+60   | 10' (R)          | Eucalyptus Tree  | 4.5'   | 2.2' | ✓             |           |
| 51       | 88+60   | 50' (L)          | Lemon Tree       | 5'     | 0.1' |               | ✓         |
| 52       | 88+77   | 10' (R)          | Eucalyptus Tree  | 40'    | 2.1' | ✓             |           |
| 53       | 88+81   | 10' (L)          | Mango Tree       | 12'    | 1.0' | ✓             |           |
| 54       | 88+91   | 36' (L)          | Lichee Tree      | 4'     | 0.1' | ✓             |           |
| 55       | 89+32   | 16' (R)          | Mango Tree       | 35'    | 2.5' | ✓             |           |
| 56       | 89+67   | 11' (L)          | "                | 30'    | 1.6' | ✓             |           |
| 57       | 89+79   | 9' (L)           | "                | 20'    | 1.0' | ✓             |           |
| 58       | 89+79   | 21' (R)          | Macadamia Tree   | 13'    | 0.5' | ✓             |           |
| 59       | 89+97   | 33' (R)          | Mango Tree       | 25'    | 0.9' | ✓             |           |
| 60       | 90+20   | 7' (R)           | Vi Apple Tree    | 28'    | 1.0' | ✓             |           |
| 61       | 90+56   | 29' (R)          | Mango Tree       | 25'    | 1.1' | ✓             |           |
| 62       | 90+62   | 4' (L)           | Orange Tree      | 8'     | 0.2' |               |           |
| 63       | 90+65   | 7' (R)           | Lemon Tree       | 6'     | 0.2' |               |           |
| 64       | 90+72   | 15' (L)          | Lichee Tree      | 8'     | 0.3' |               |           |
| 65       | 90+77   | 10' (R)          | "                | 7'     | 0.2' |               |           |
| 66       | 90+86   | 10' (L)          | "                | 8'     | 0.3' |               |           |
| 67       | 90+90   | 12' (R)          | Orange Tree      | 15'    | 0.4' |               |           |
| 68       | 90+94   | 13' (R)          | Lichee Tree      | 11'    | 0.5' |               |           |
| 69       | 91+04   | 1' (L)           | "                | 8'     | 0.3' |               |           |
| 70       | 90+13   | 32' (R)          | Mango Tree       | 30'    | 2.0' | ✓             |           |
| 71       | 91+22   | 1' (R)           | Lemon Tree       | 10'    | 0.5' |               |           |
| 72       | 91+45   | 42' (L)          | Monkey Pod Tree  | 30'    | 0.8' | ✓             |           |
| 73       | 91+71   | 12' (R)          | Avocado Tree     | 25'    | 1.4' | ✓             |           |
| 74       | 91+82   | 10' (L)          | Mango Tree       | 30'    | 1.6' | ✓             |           |
| 75       | 92+50   | 22' (R)          | Monkey Pod Tree  | 18'    | 3.0' | ✓             |           |
| 76       | 92+88   | 23' (L)          | Mango Tree       | 30'    | 1.2' | ✓             |           |
| 68A      | 91+00   | 15' (R)          | Orange Tree      | 11'    | 0.5' |               |           |
| 65A      | 90+75   | 30' (R)          | "                | 12'    | 0.2' |               |           |
|          |         |                  | Sub Total        |        |      | 29            | 1         |
| 42A      | 86+70   | 50' (L)          | Mango Tree       | 30'    | 1.6' | 1             |           |
|          |         |                  | Sub Total        |        |      | 29            | 1         |




TERRITORIAL HIGHWAY DEPARTMENT  
TERRITORY OF HAWAII  
**TREE DETAILS**  
STA. 83+00 TO STA. 93+00  
KAUAI BELT ROAD  
PROJ. NO. F-056-1(7)  
ANAHOLA, KAUAI  
Scale: 1" = 20' Date: Oct. 1957  
Drawn By: J. Higashi  
SHEET No. 2 OF 3 SHEETS  
G.O.O.S. 14

SURVEY PLOTTED BY: DATE: \_\_\_\_\_  
DESIGNED BY: \_\_\_\_\_  
TRACED BY: \_\_\_\_\_  
QUANTITIES BY: \_\_\_\_\_  
NOTE BOOK: \_\_\_\_\_  
CHECKED BY: \_\_\_\_\_  
ORIGINAL: \_\_\_\_\_  
PLAN: \_\_\_\_\_  
NO. \_\_\_\_\_

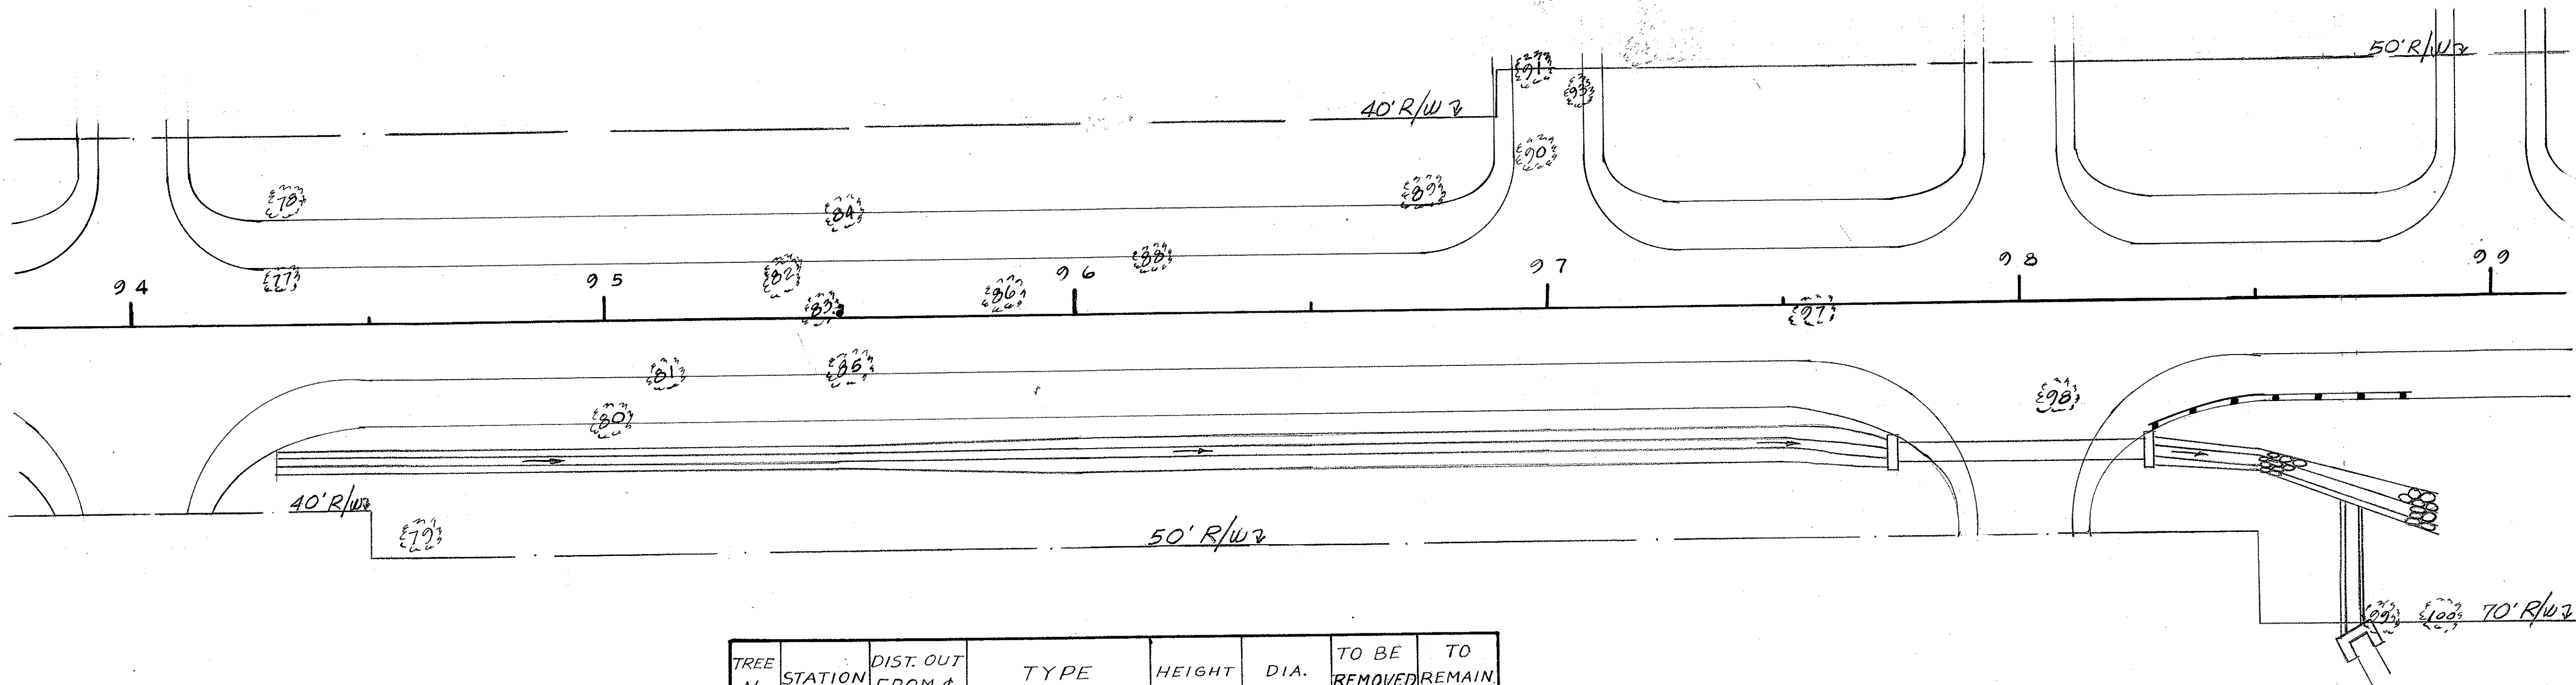

| TREE No.  | STATION | DIST. OUT FROM C | TYPE            | HEIGHT | DIA. | TO BE REMOVED | TO REMAIN |
|-----------|---------|------------------|-----------------|--------|------|---------------|-----------|
| 77        | 94+32   | 7' (L)           | Longan Tree     | 25'    | 1.0' | ✓             |           |
| 78        | 94+32   | 25' (L)          | " "             | 23'    | 1.0' | ✓             |           |
| 79        | 94+59   | 47' (R)          | Fake Monkey Pod | 48'    | 2.0' |               | ✓         |
| 80        | 95+00   | 23' (R)          | " "             | 45'    | 3.0' | ✓             |           |
| 81        | 95+12   | 14' (R)          | Mango Tree      | 45'    | 3.0' | ✓             |           |
| 82        | 95+38   | 7' (L)           | " "             | 35'    | 1.1' | ✓             |           |
| 83        | 95+46   | 1' (L)           | " "             | 30'    | 1.0' | ✓             |           |
| 84        | 95+50   | 20' (L)          | Fake Monkey Pod | 35'    | 2.0' | ✓             |           |
| 85        | 95+52   | 13' (R)          | " "             | 35'    | 1.6' | ✓             |           |
| 86        | 95+85   | 2' (L)           | " "             | 40'    | 2.1' | ✓             |           |
| 87        | 96+07   | 40' (L)          | " "             | 35'    | 1.0' |               |           |
| 88        | 96+16   | 9' (L)           | " "             | 25'    | 1.0' | ✓             |           |
| 89        | 96+72   | 22' (L)          | Java Plum       | 30'    | 1.4' | ✓             |           |
| 90        | 96+97   | 30' (L)          | Fake Monkey Pod | 38'    | 1.1' | ✓             |           |
| Sub Total |         |                  |                 |        |      | 12            | 1         |

| TREE No.  | STATION | DIST. OUT FROM C | TYPE            | HEIGHT | DIA. | TO BE REMOVED | TO REMAIN |
|-----------|---------|------------------|-----------------|--------|------|---------------|-----------|
| 91        | 96+97   | 48' (L)          | Java Plum       | 45'    | 2.0' | ✓             |           |
| 92        | 97+00   | 65' (L)          | " "             | 45'    | 3.0' |               |           |
| 93        | 97+05   | 45' (L)          | " "             | 50'    | 1.3' | ✓             |           |
| 94        | 97+20   | 53' (L)          | " "             | 48'    | 1.5' |               |           |
| 95        | 97+20   | 65' (L)          | " "             | 45'    | 1.4' |               |           |
| 96        | 97+28   | 54' (L)          | " "             | 40'    | 1.5' |               |           |
| 97        | 97+56   | 3' (R)           | Fake Monkey Pod | 25'    | 1.5' | ✓             |           |
| 98        | 98+08   | 22' (R)          | Java Plum Stump | 45'    | 2.5' | ✓             |           |
| 99        | 98+73   | 70' (R)          | " "             | 45'    | 3.0' | ✓             |           |
| 100       | 98+87   | 70' (R)          | Mango Tree      | 40'    | 2.4' |               | ✓         |
| 101       | 99+71   | 51' (R)          | " "             | 18'    | 1.2' | ✓             |           |
| 102       | 106+16  | 11' (L)          | Java Plum       | 22'    | 1.1' | ✓             |           |
| 103       | 109+22  | 28' (L)          | Eucalyptus Tree | 45'    | 1.0' |               | ✓         |
| 104       | 109+10  | 28' (L)          | " "             | 45'    | 1.2' |               | ✓         |
| 105       | 109+06  | 30' (L)          | " "             | 35'    | 1.0' |               | ✓         |
| 106       | 108+28  | 37' (L)          | " "             | 45'    | 1.6' |               | ✓         |
| 107       | 108+82  | 44' (L)          | " "             | 44'    | 1.7' |               | ✓         |
| 108       | 108+65  | 43' (L)          | " "             | 48'    | 1.6' |               | ✓         |
| 109       | 108+48  | 48' (L)          | " "             | 42'    | 2.0' |               | ✓         |
| 110       | 108+12  | 12' (L)          | Java Plum       | 25'    | 1.2' | ✓             |           |
| Sub Total |         |                  |                 |        |      | 8             | 8         |

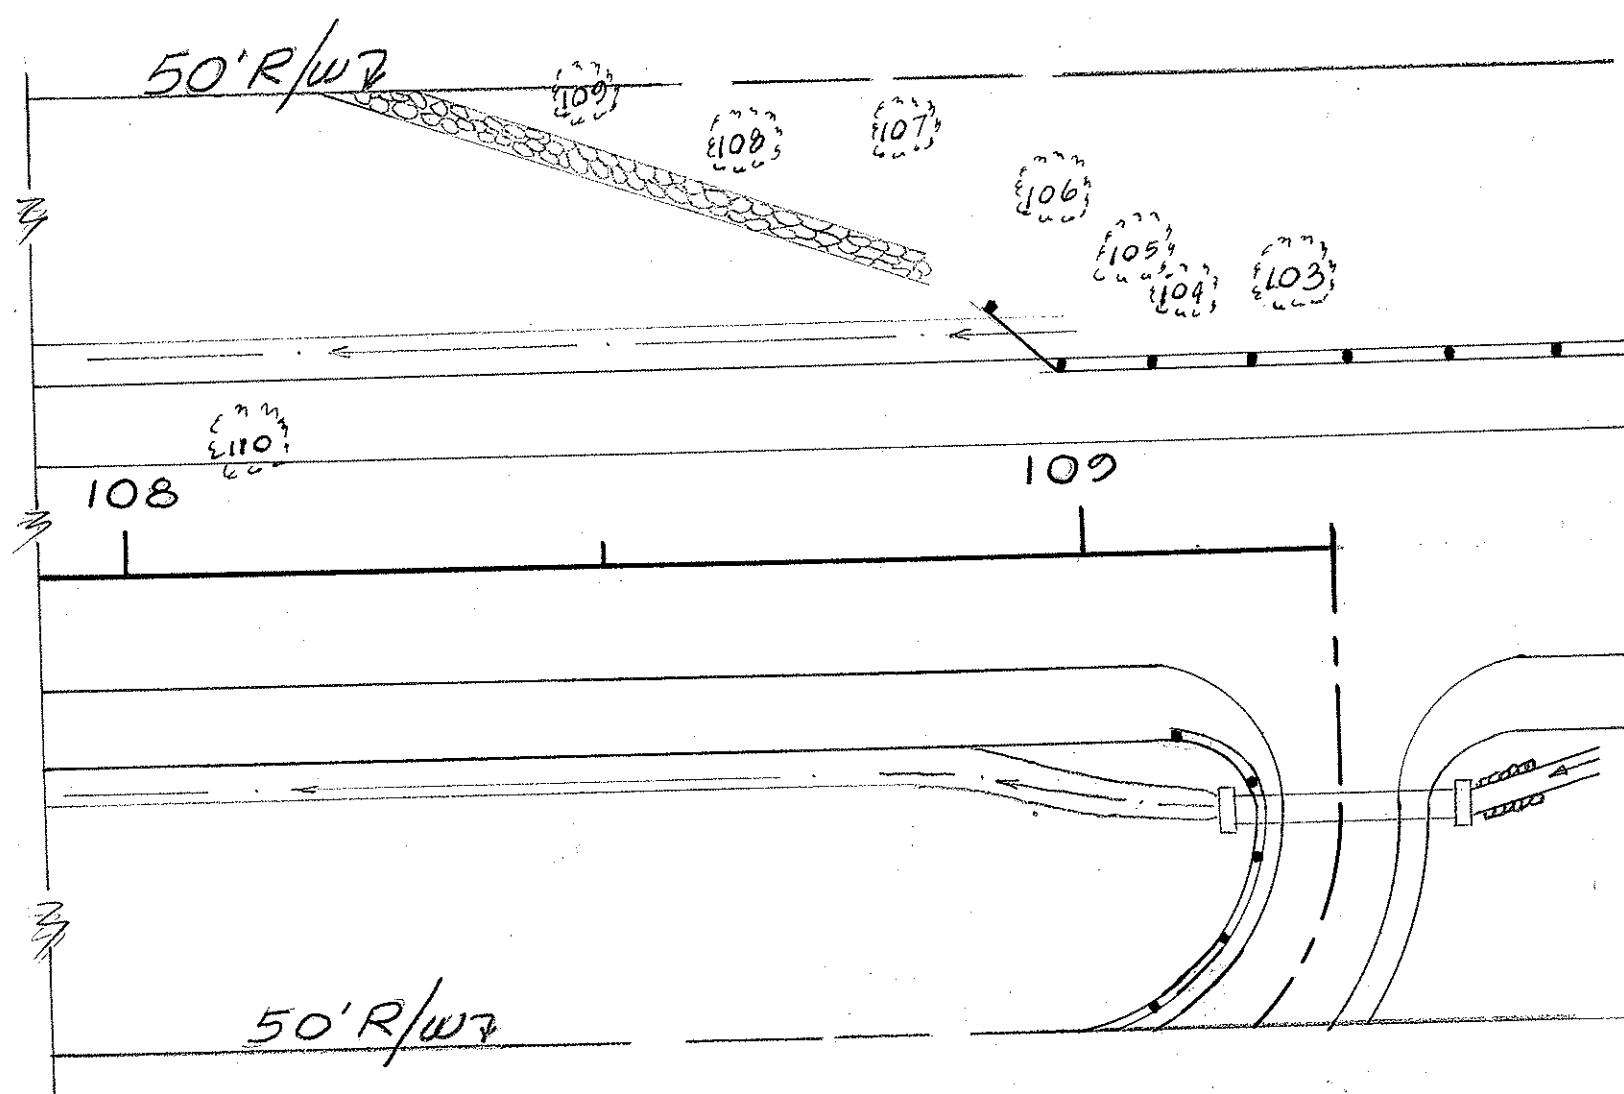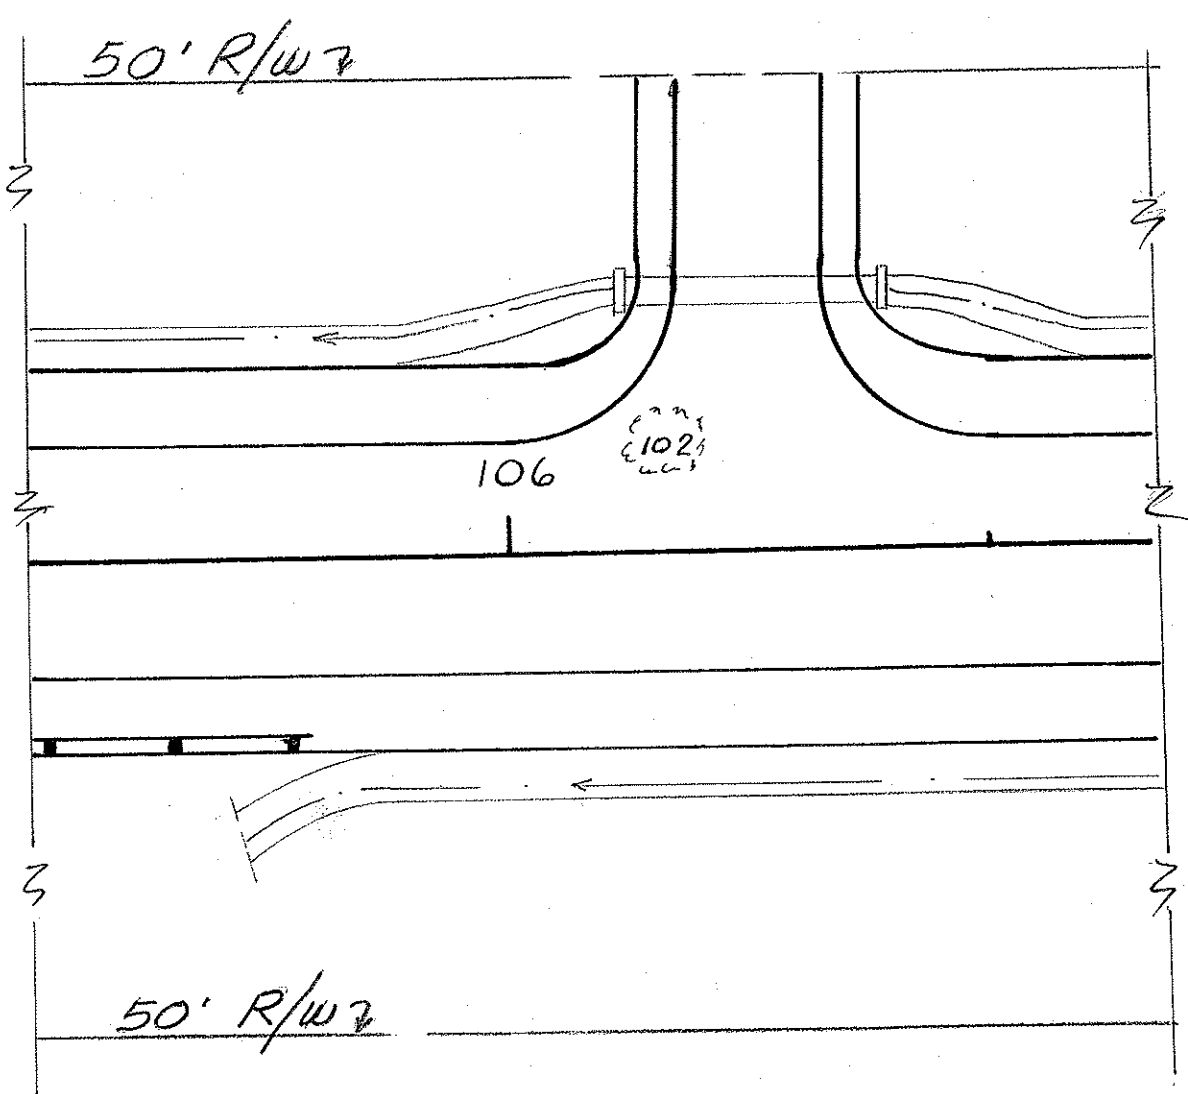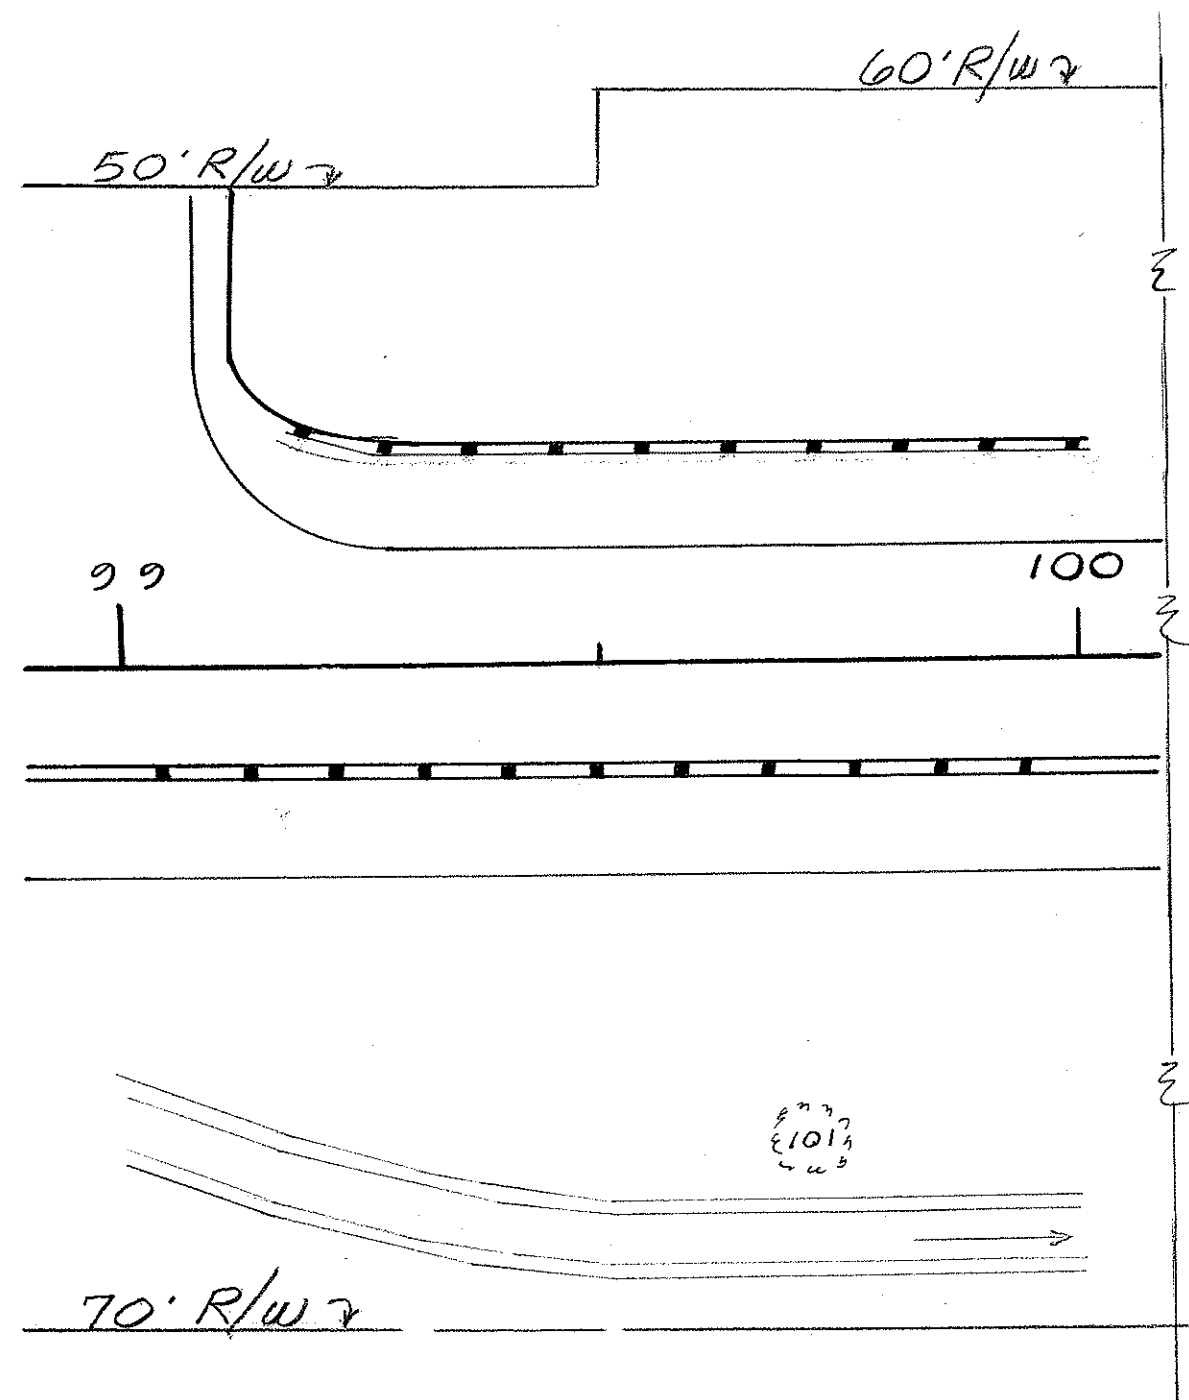

DATE \_\_\_\_\_  
SURVEY PLOTTED BY \_\_\_\_\_  
DESIGNED BY \_\_\_\_\_  
PLAN \_\_\_\_\_  
TRACED BY \_\_\_\_\_  
QUANTITIES BY \_\_\_\_\_  
NOTE BOOK \_\_\_\_\_  
CHECKED BY \_\_\_\_\_  
No. \_\_\_\_\_

TERRITORIAL HIGHWAY DEPARTMENT  
TERRITORY OF HAWAII  
**TREE DETAILS**  
STA. 93+00 TO STA. 109+26  
KAUAI BELT ROAD  
PROJ. No. F056-1(7)  
ANAHOLA, KAUAI  
Scale: 1" = 20' Date: Oct., 1957  
Drawn By: J. Higashi