
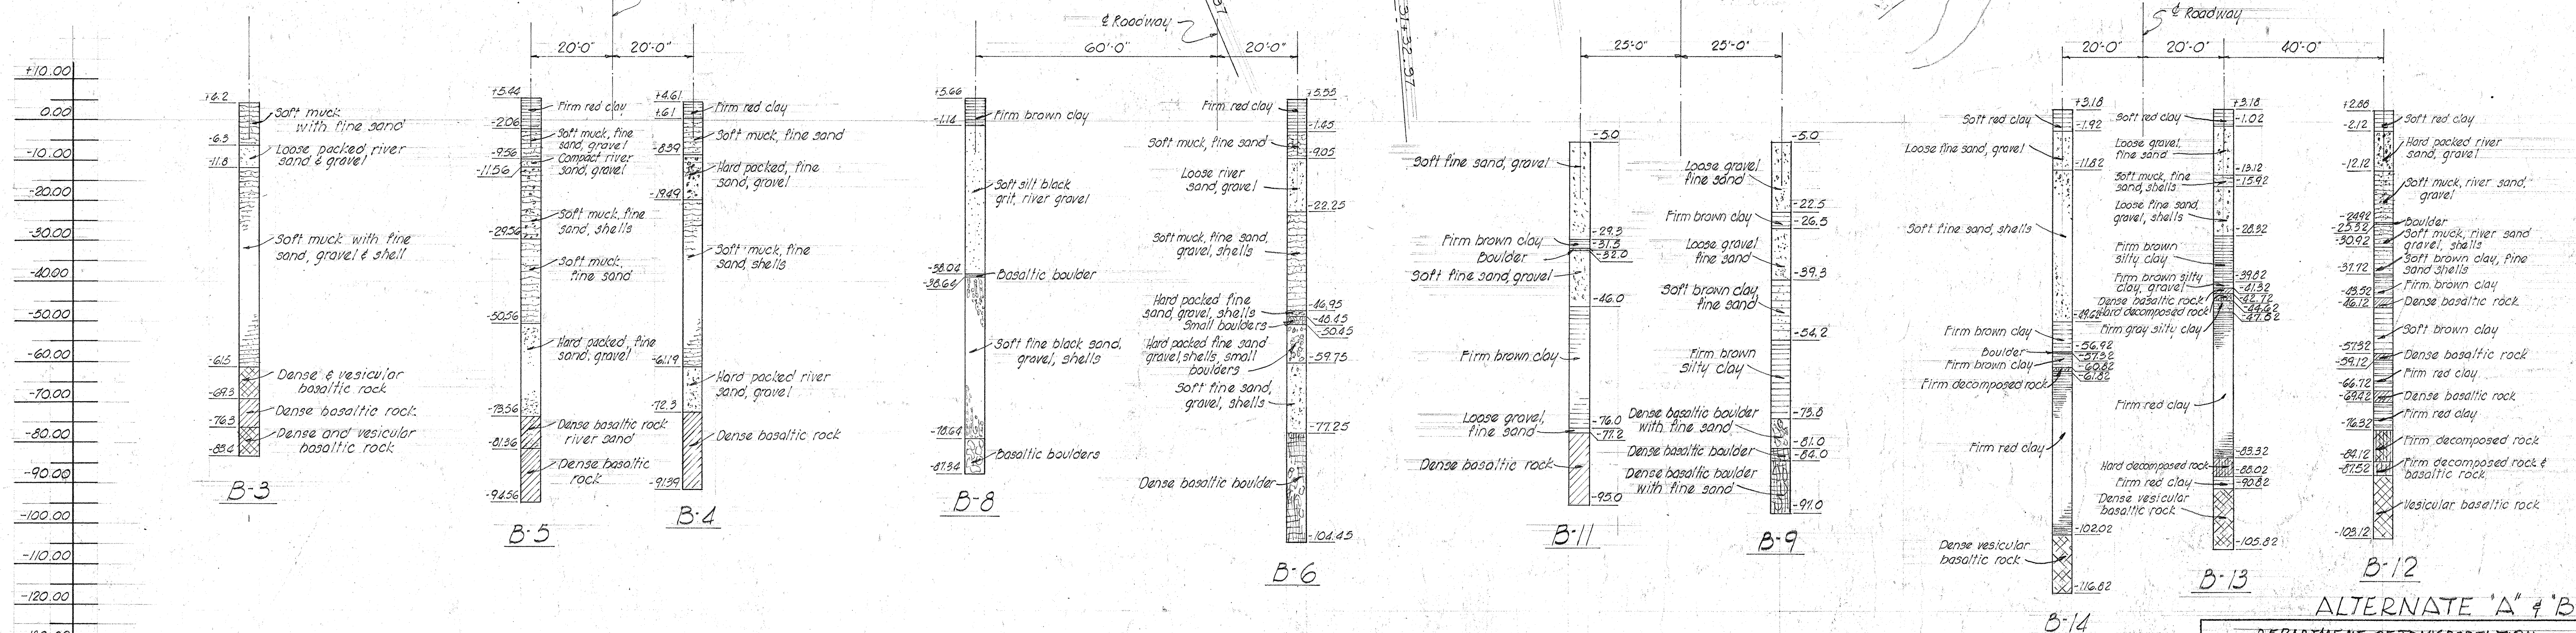


FED. ROAD DIST. NO.	STATE	FED. AID PROJ. NO.	FISCAL YEAR	SHEET NO.	TOTAL SHEETS
HAW	HAWAII	ER-7(1) UNIT 2	1961	46	77

BORING LAYOUT PLAN

SCALE: 1" = 30'-0"

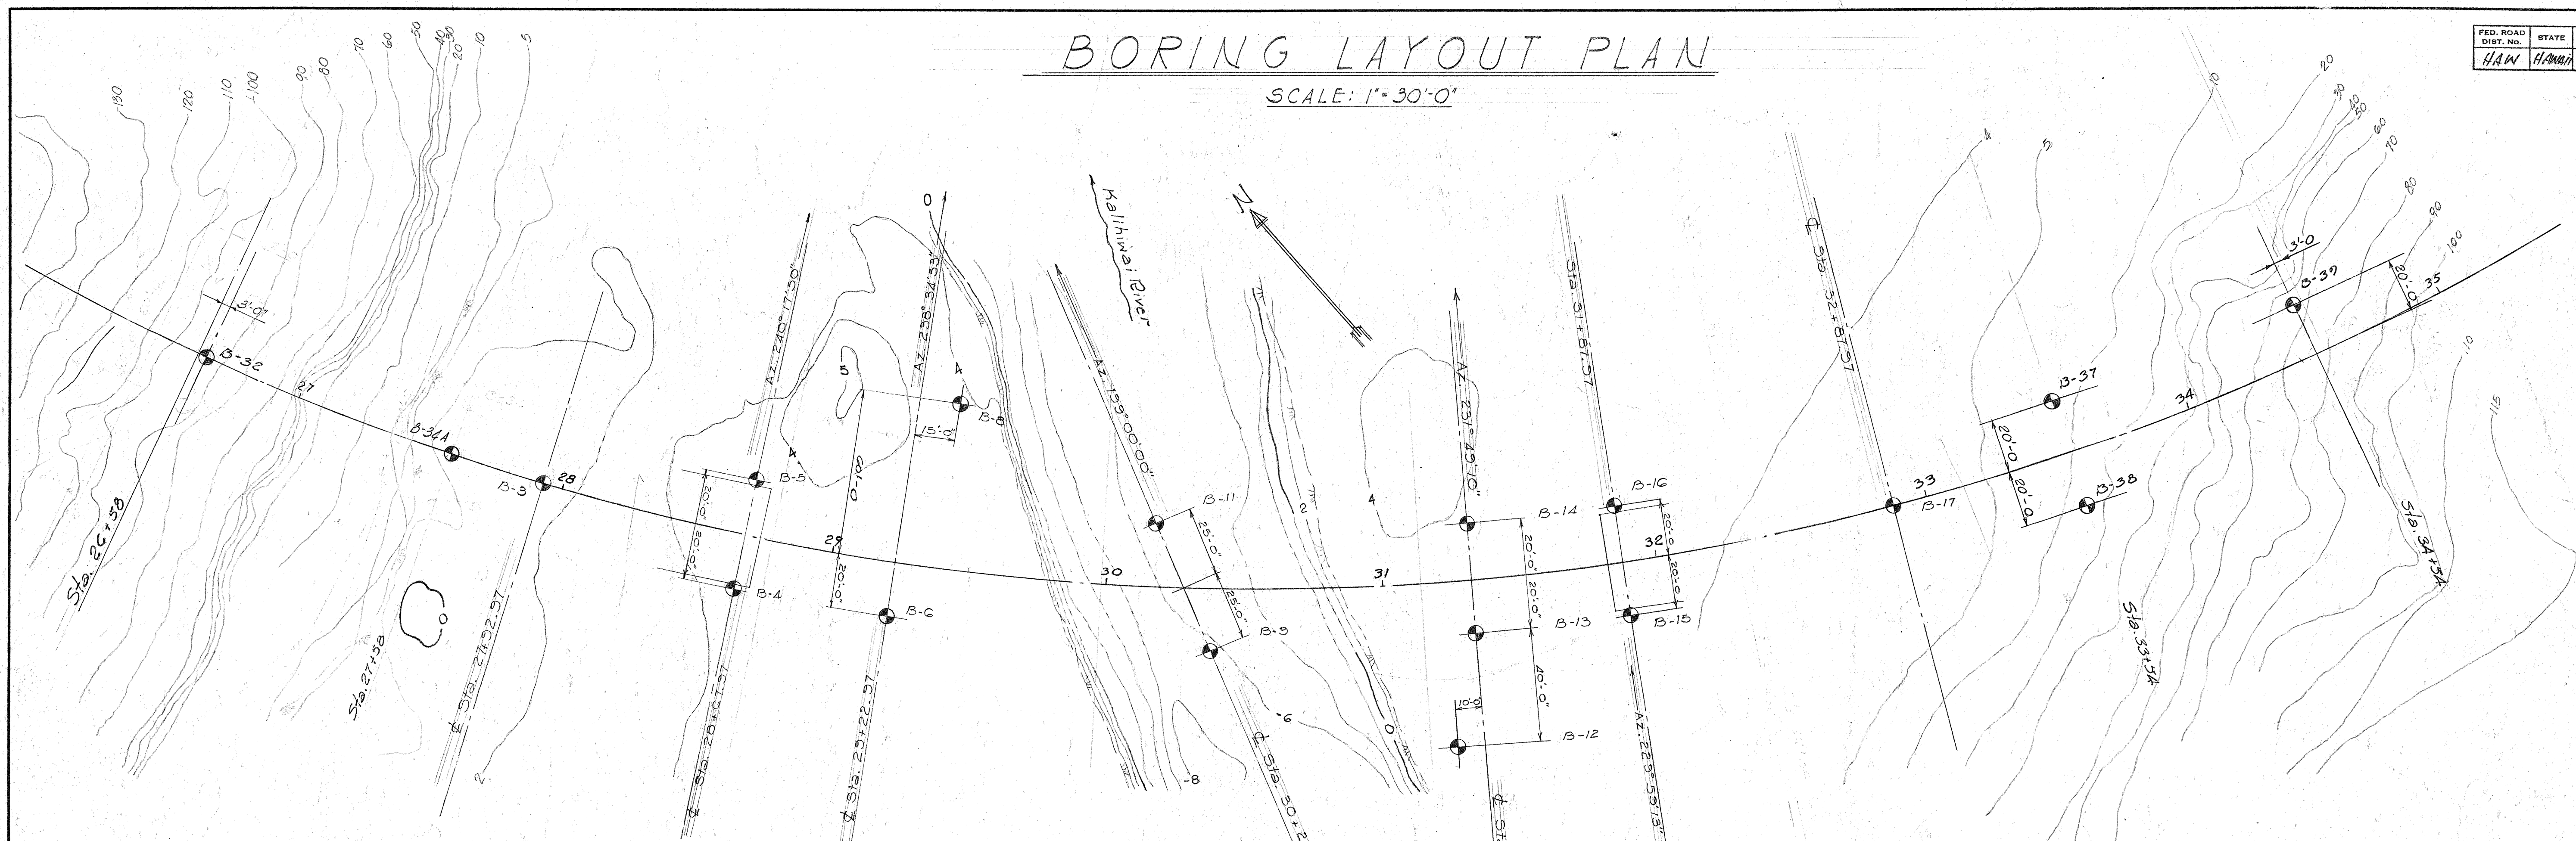

BORING DATA

SCALE: 1" = 20'-0"














ALTERNATE 'A' & 'B'

DEPARTMENT OF TRANSPORTATION
DIVISION OF HIGHWAYS
STATE OF HAWAII

TYPICAL DETAILS
STRUCTURE NO. 5
KALIHWAI BRIDGE
STA. 26+57.88 TO STA. 34+56.12
KAAHAI BELT ROAD PROJ. NO. ER-7(1)
FEBRUARY 1961 UNIT 2

SHEET NO. 1 OF 2 SHEETS

DATE: 1/11/61
SURVEY PLOTTED BY: J. J. J. J.
DESIGNED BY: J. J. J. J.
DRAWN BY: J. J. J. J.
CHECKED BY: J. J. J. J.
ORIGINAL PLAN NO. 1
NOTE BOOK NO. 1

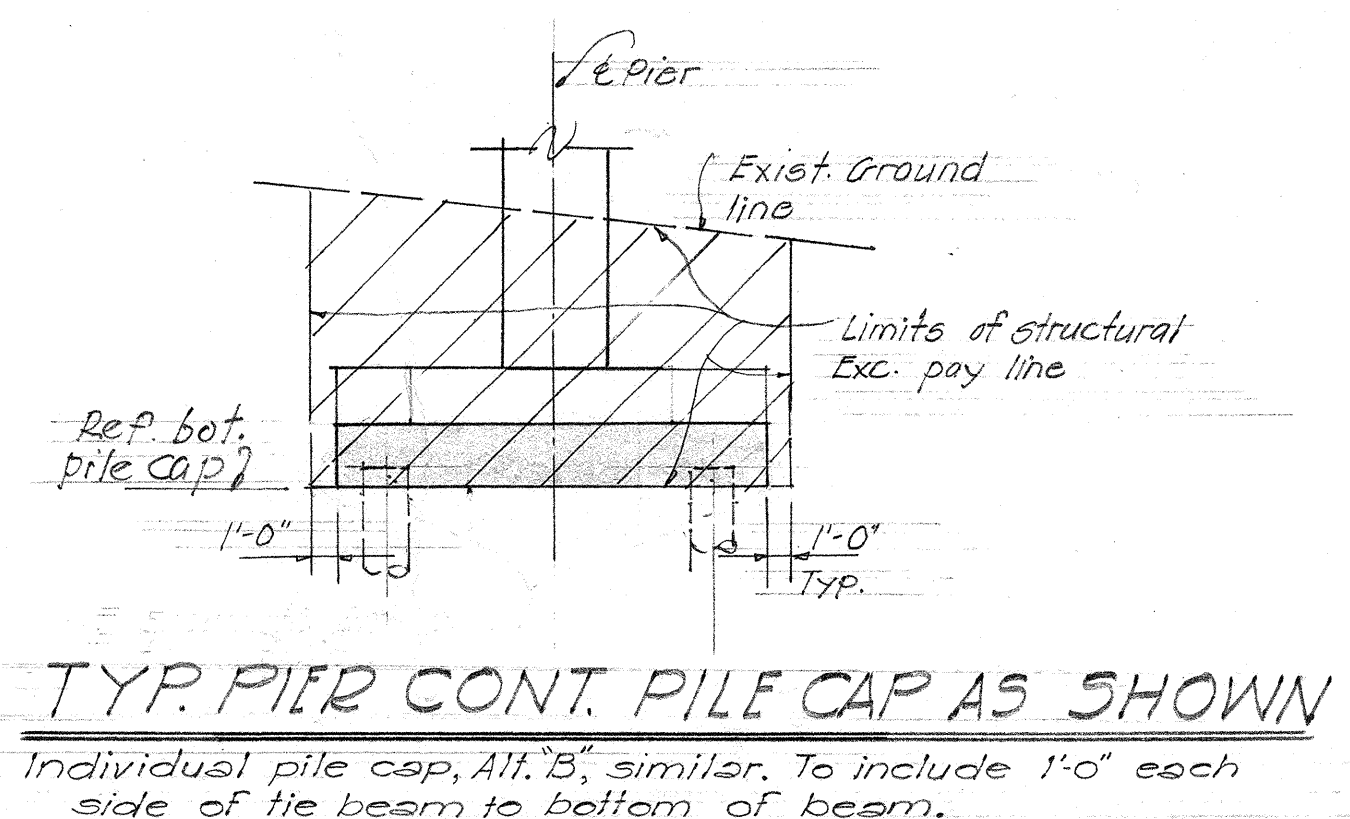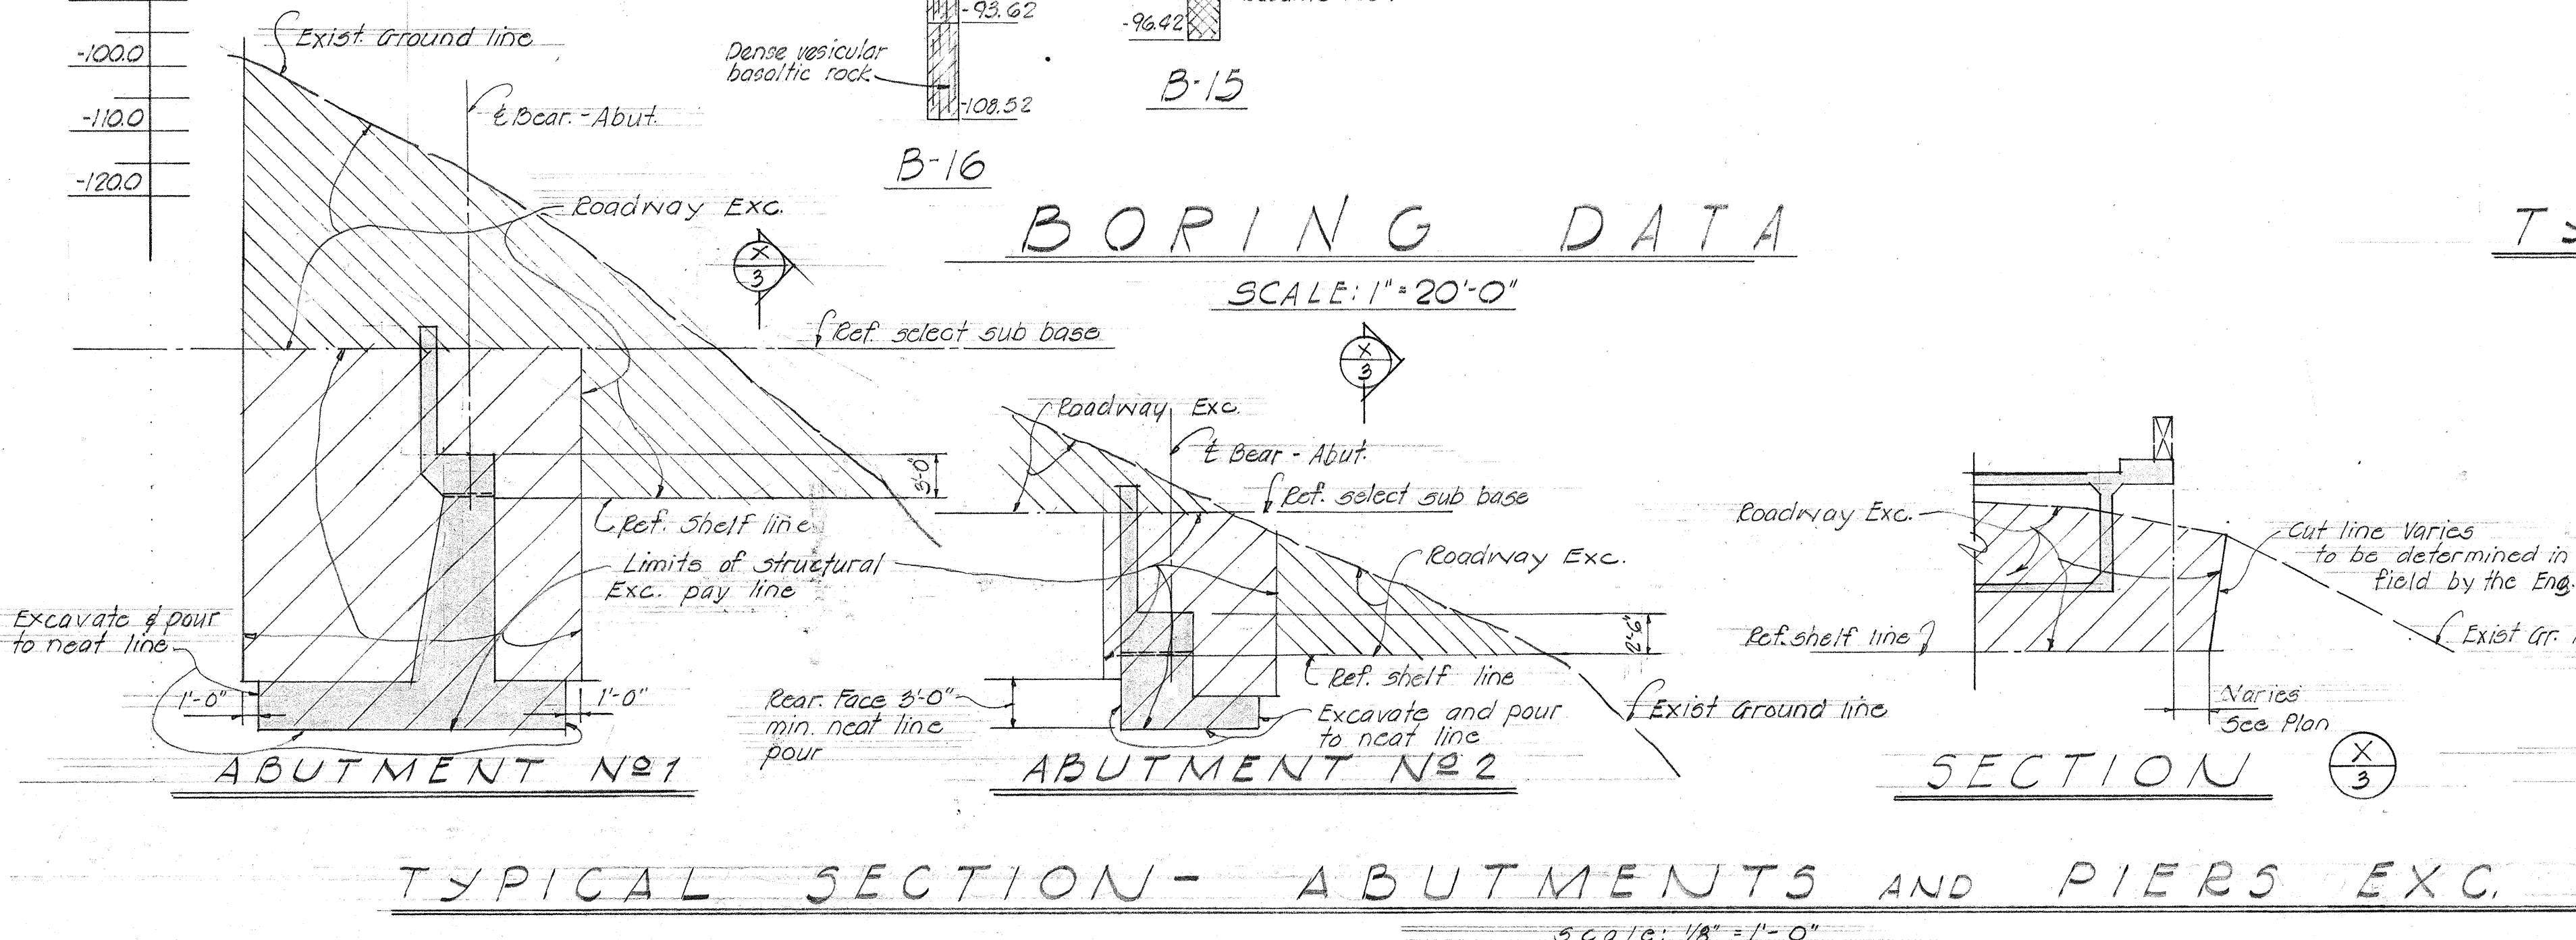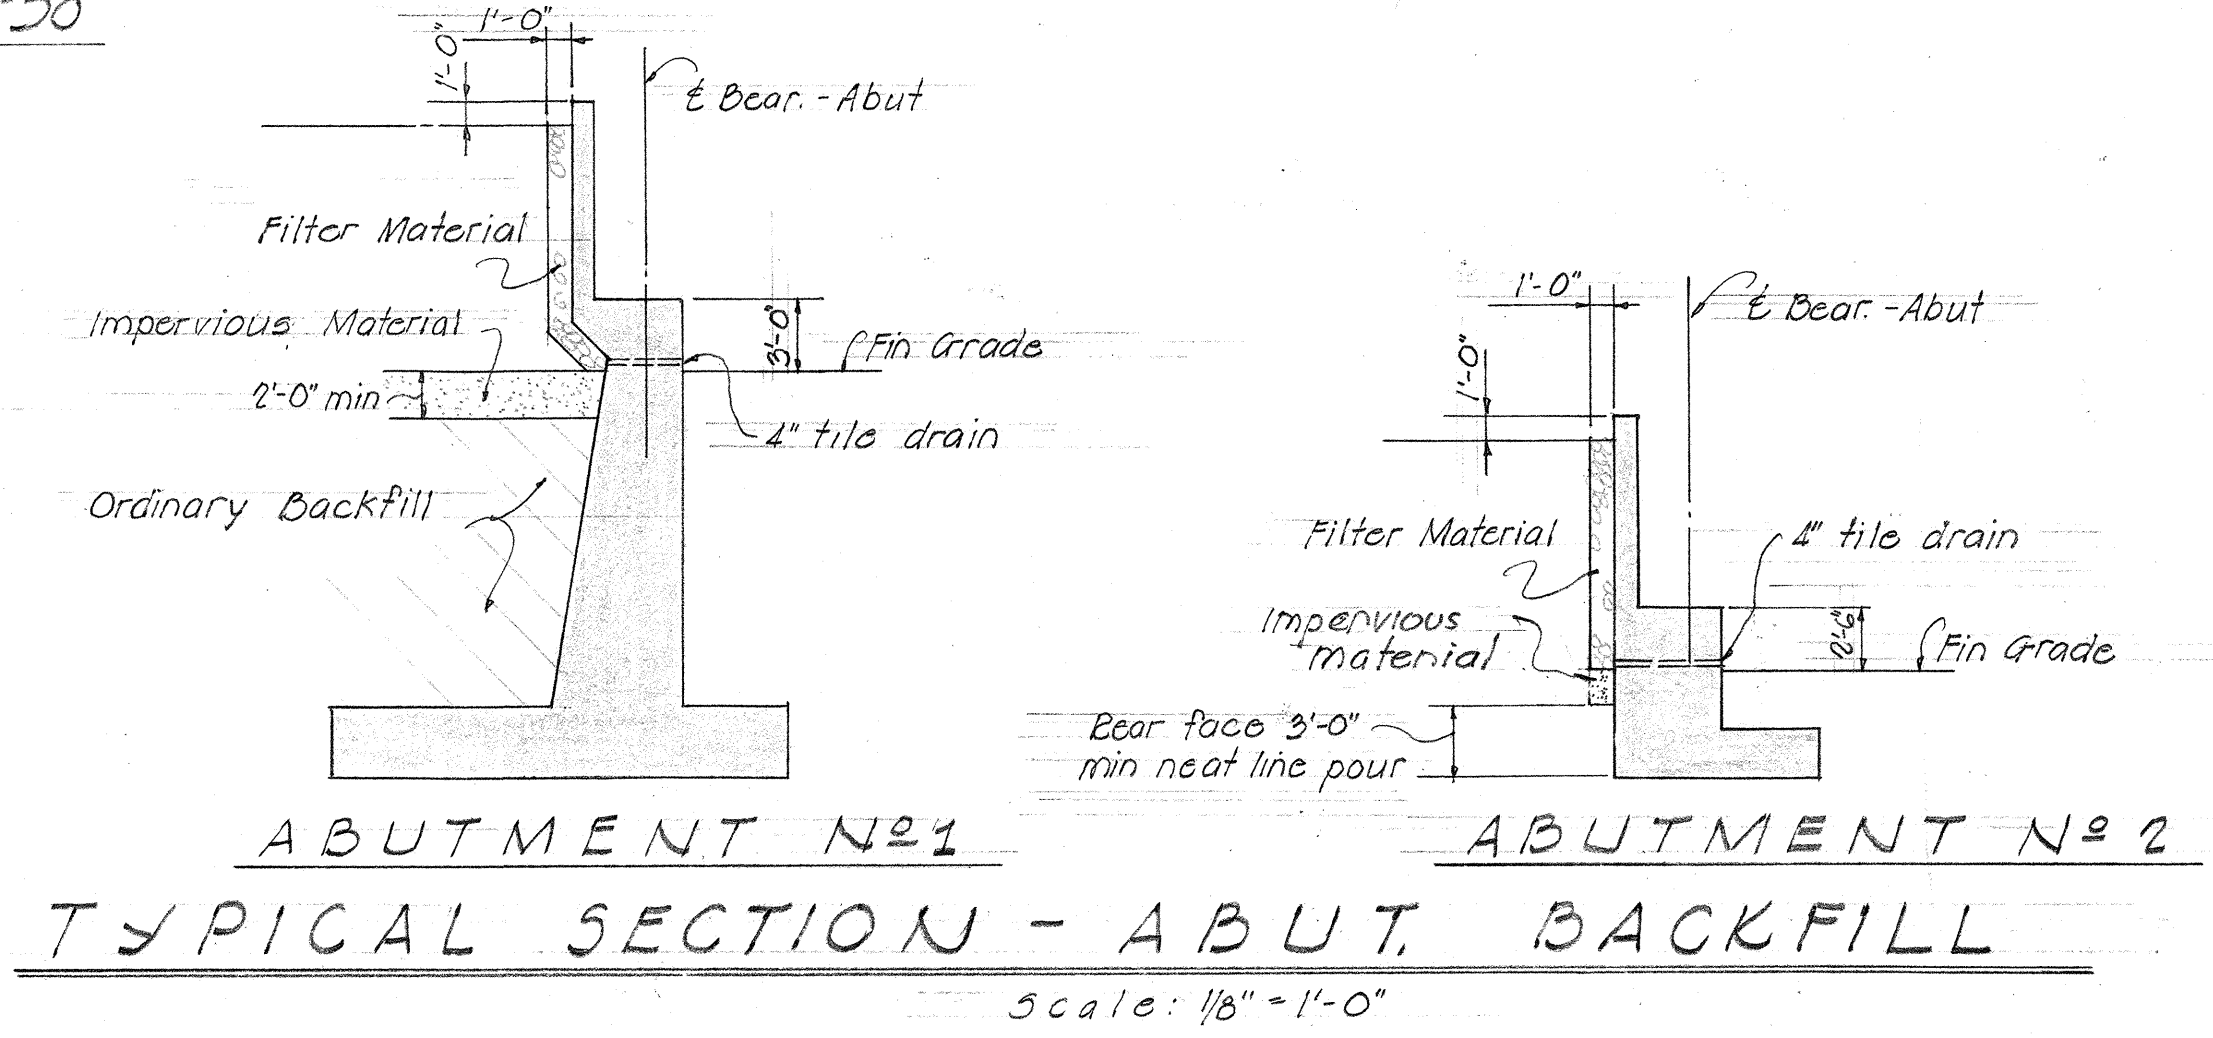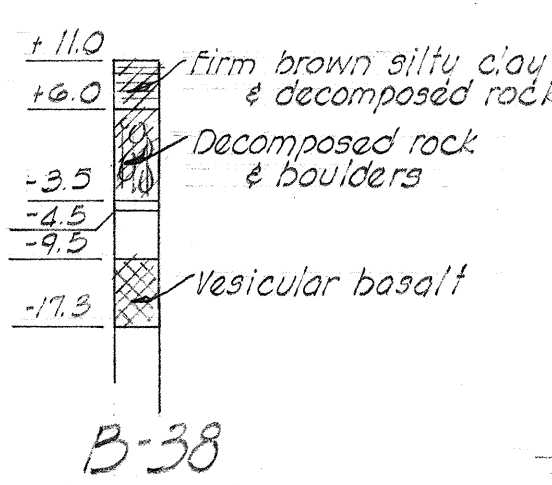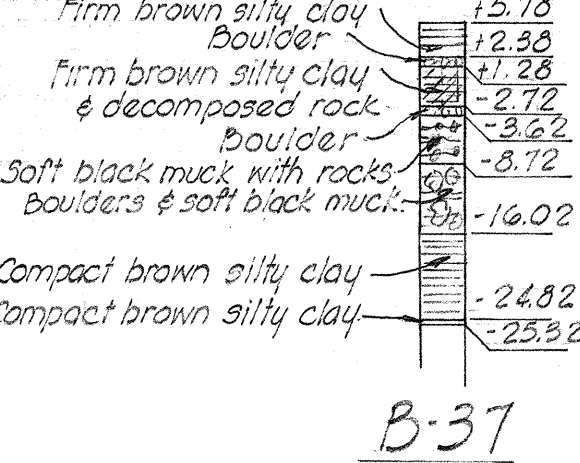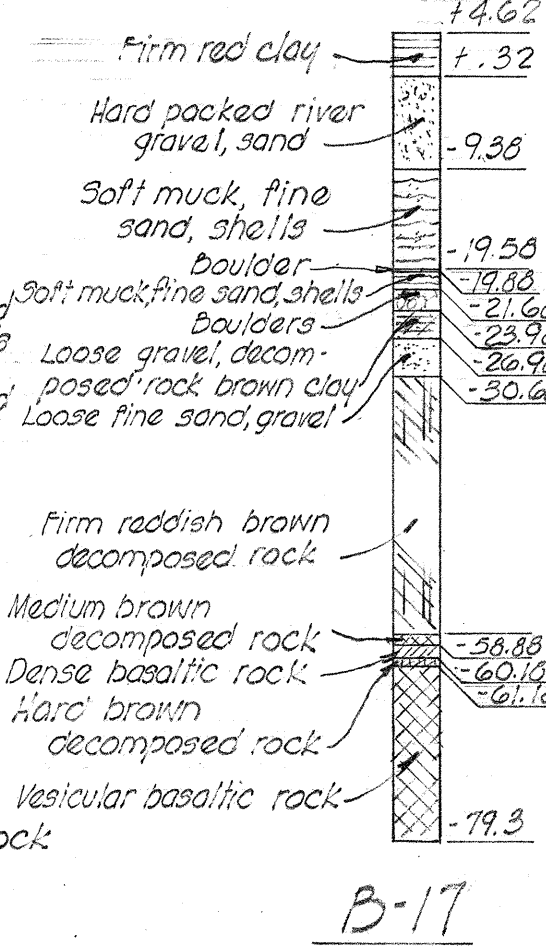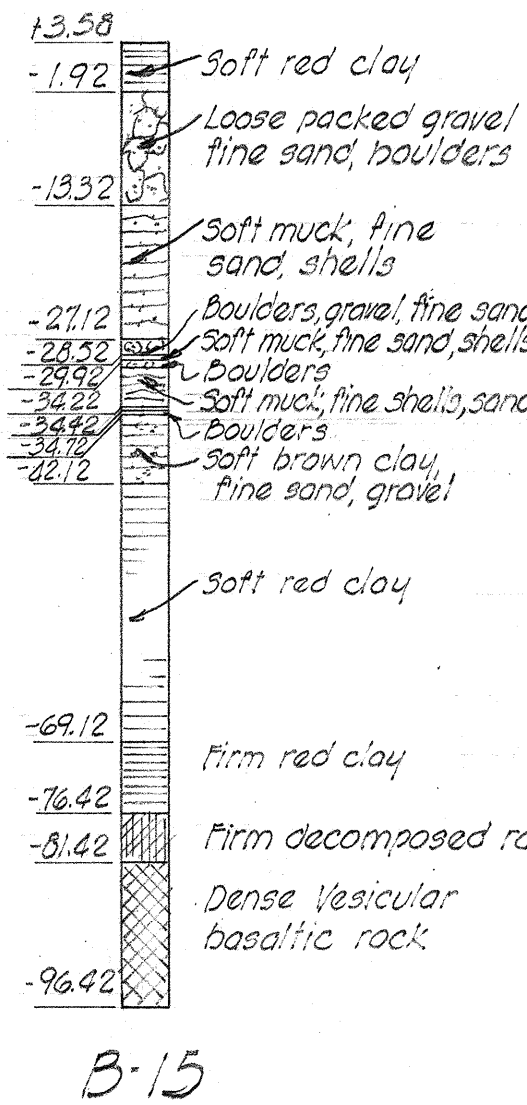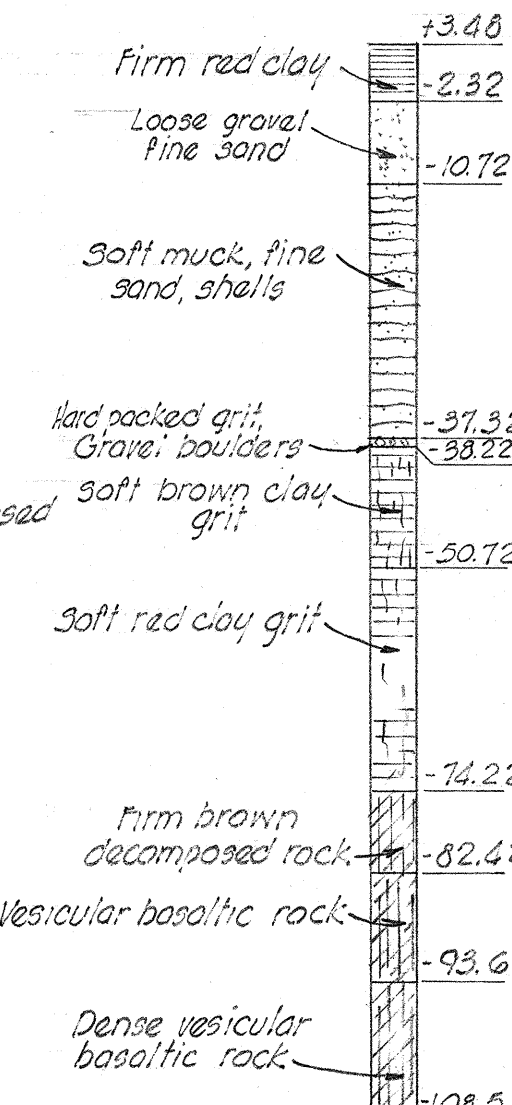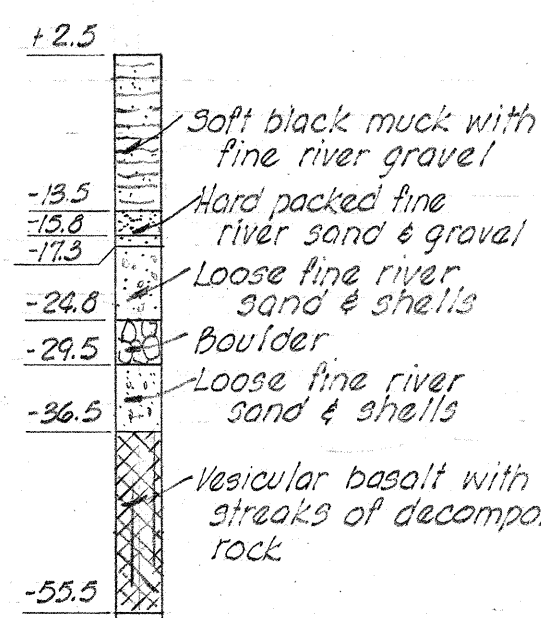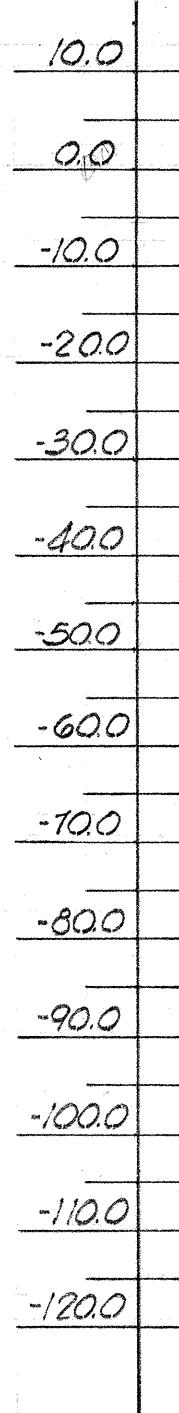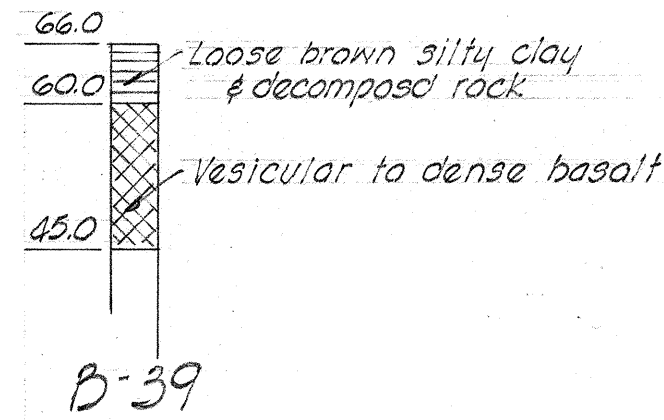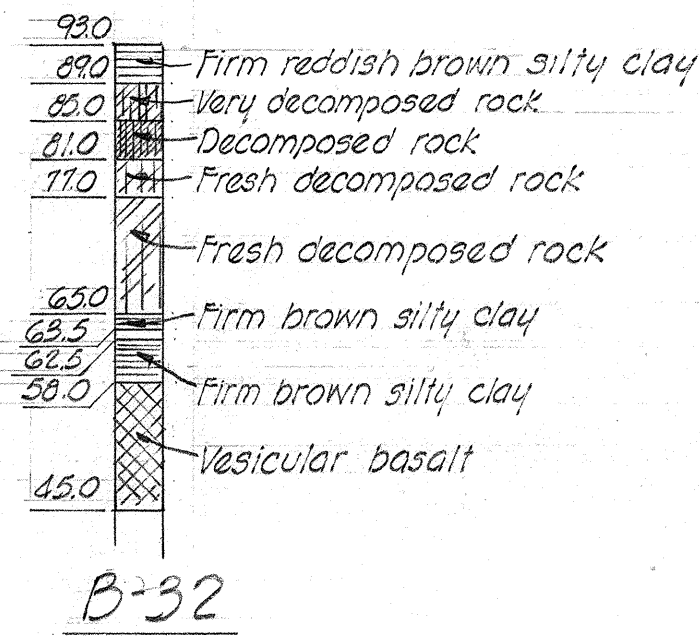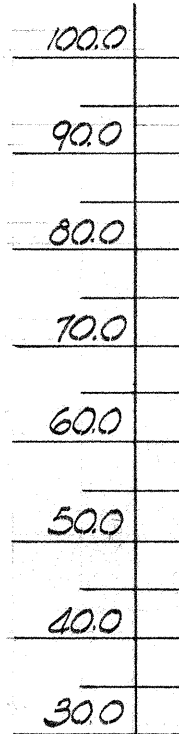

ALTERNATE "A" & "B"

DEPARTMENT OF TRANSPORTATION
DIVISION OF HIGHWAYS
STATE OF HAWAII

TYPICAL DETAILS

STRUCTURE NO 5
KALIHUWAI BRIDGE
STA. 26+57.88 TO STA. 34+56.12
KAUAI BELT ROAD PROJ. NO ER-7(C) UNIT 2
FEBRUARY 1961