



FED. ROAD DIST. NO.	STATE	PROJ. NO.	FISCAL YEAR	SHEET NO.	TOTAL SHEETS
HAWAII	HAW.	56A-02-67 Unit 2	1968	5	18

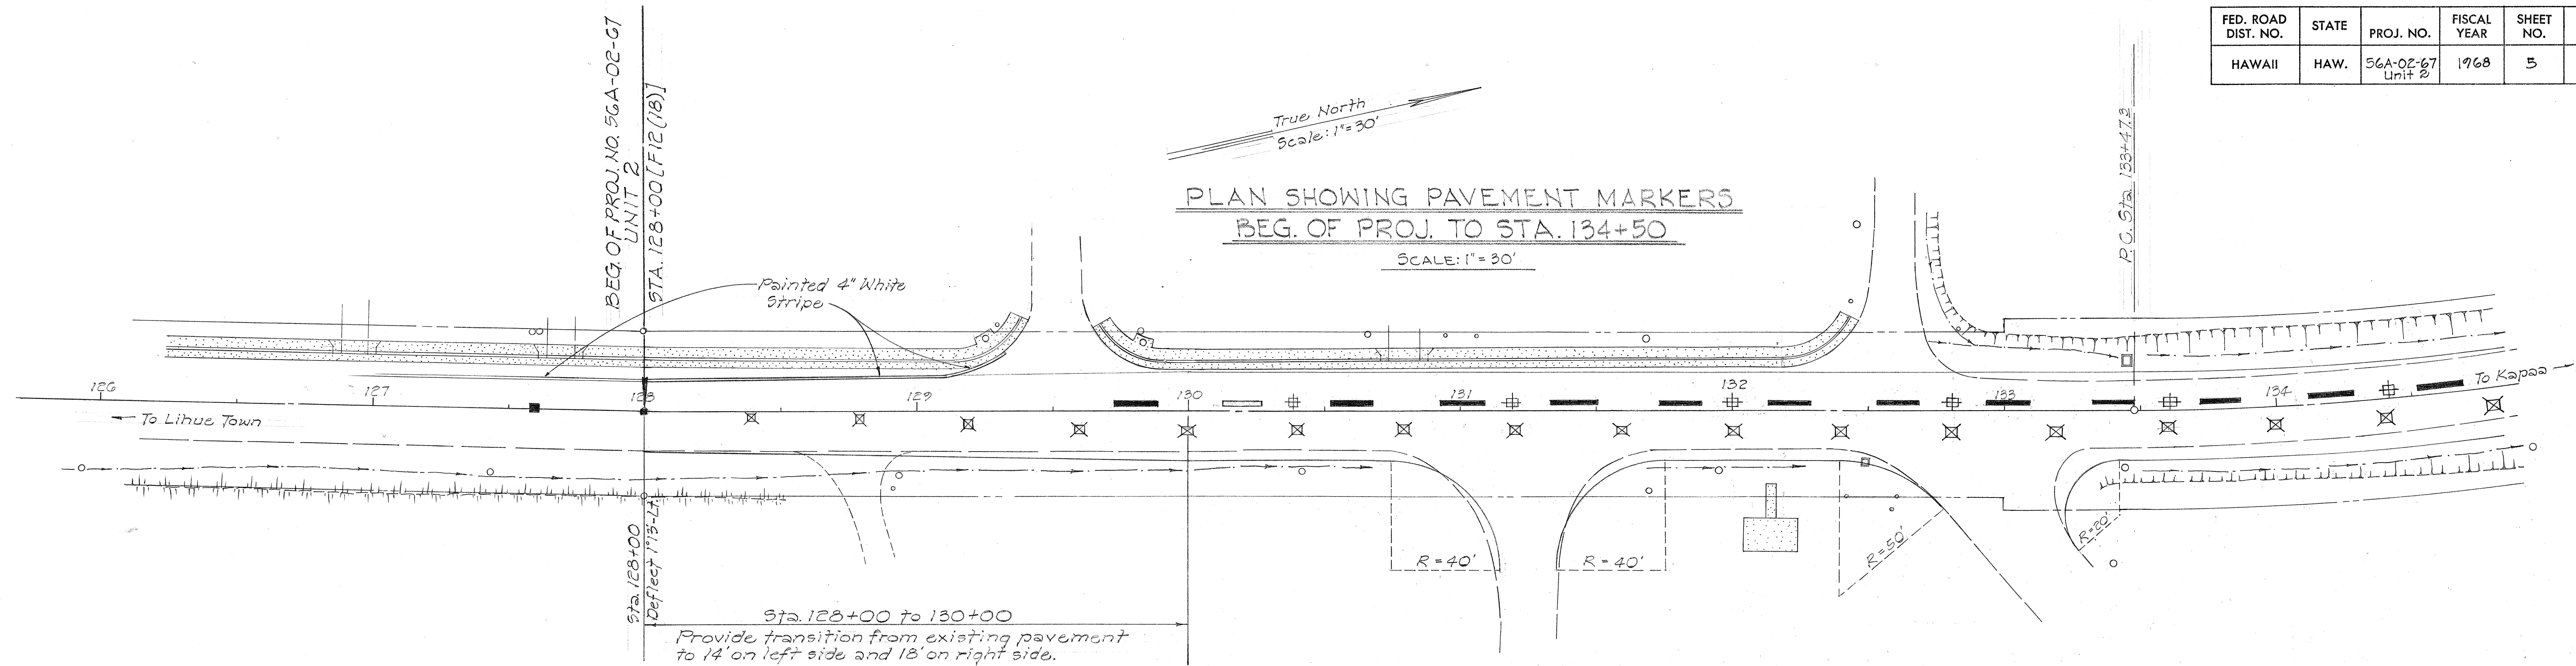

LEGEND

Denotes Type A Marker	⊗
Denotes Type D Marker	⊕
Denotes Type G Marker	⊗
Denotes Type E Marker	⊕

NOTE:
For details of pavement markers see Standard Details, Sheet No. 15.

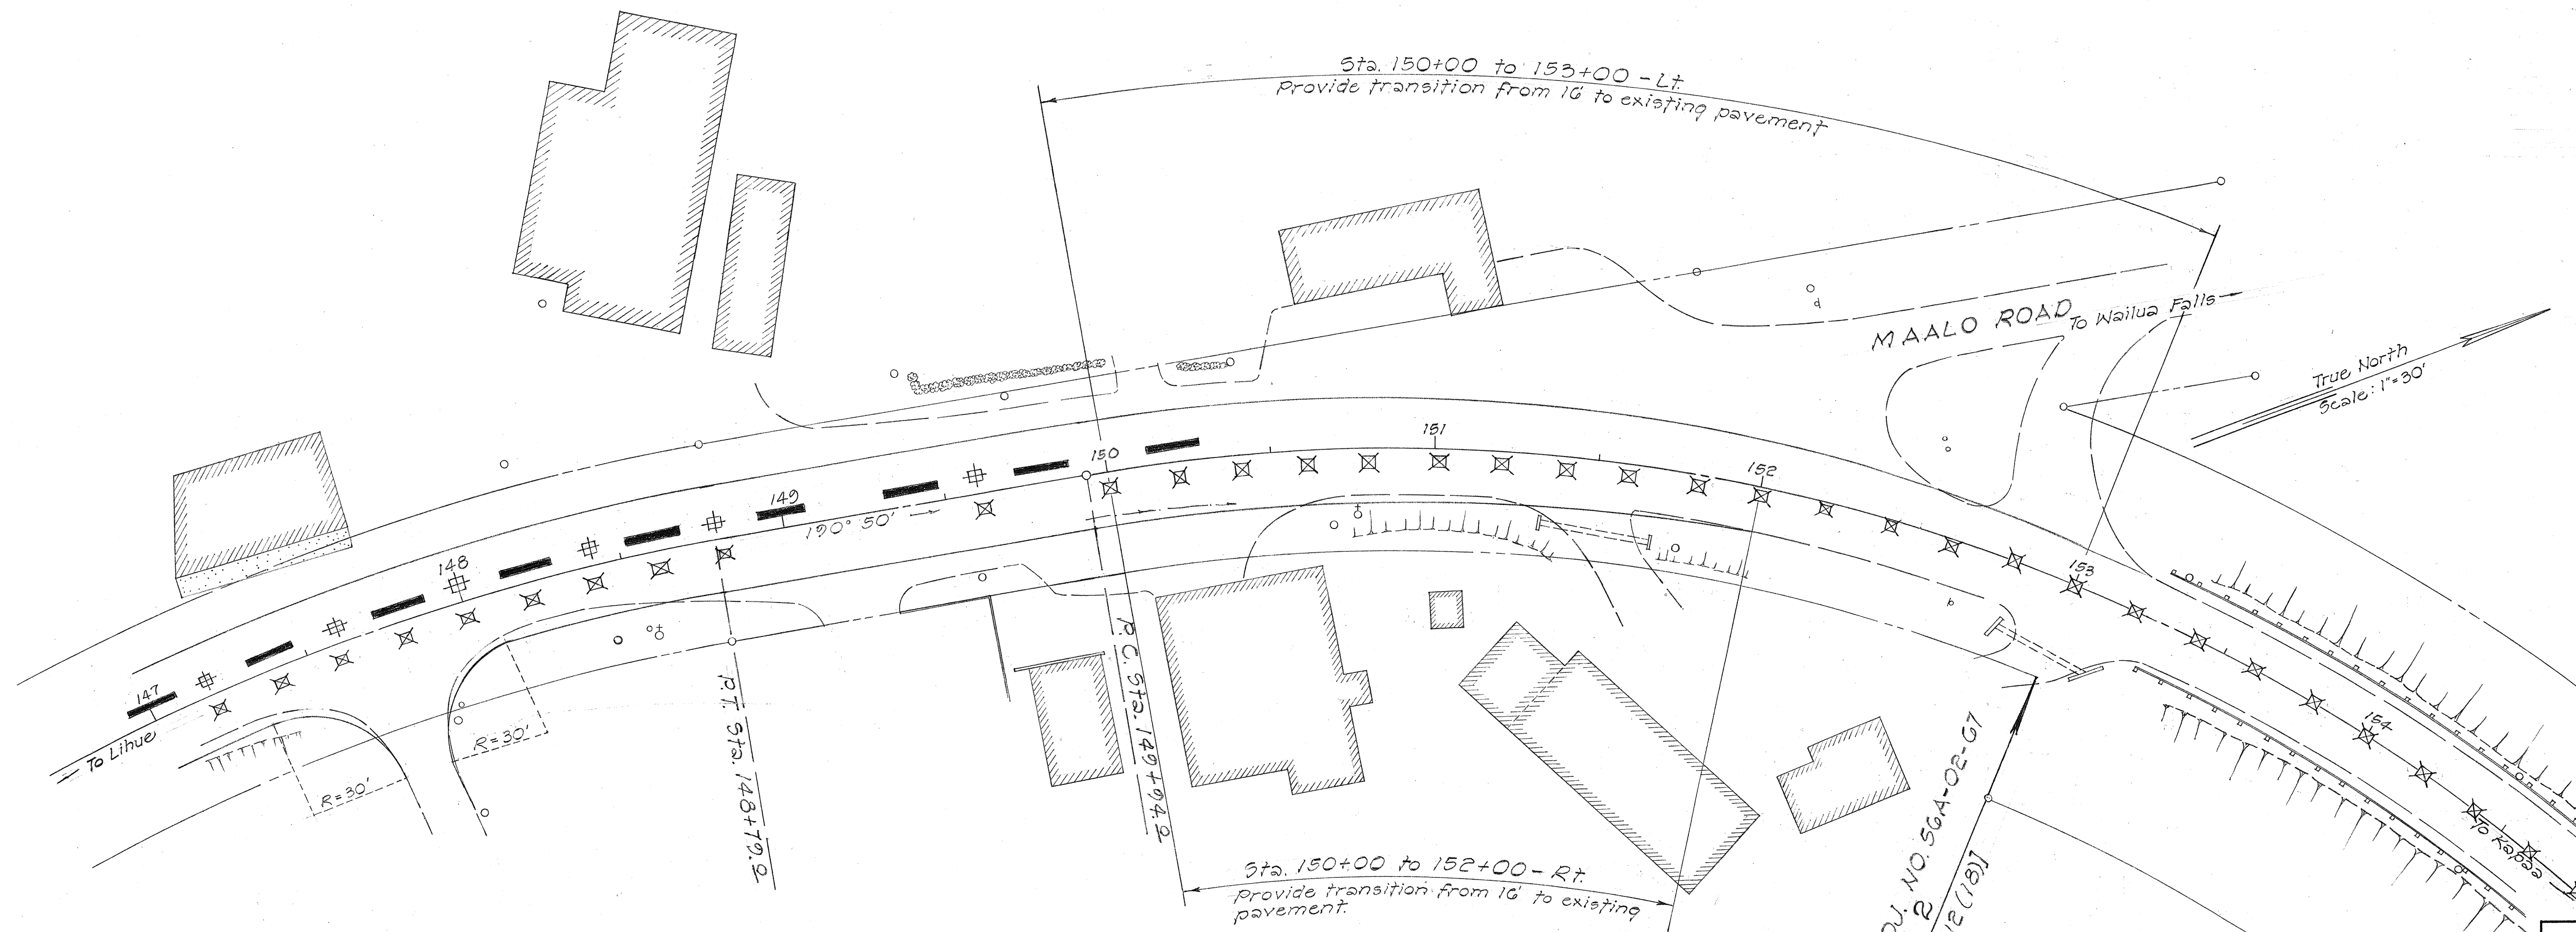

PLAN SHOWING PAVEMENT MARKERS
STA. 147+00 TO END OF PROJ.
SCALE: 1" = 30'

STATE OF HAWAII
DEPARTMENT OF TRANSPORTATION
HIGHWAYS DIVISION

PAVEMENT MARKER LOCATION & MISC. DETAILS
KAUAI BELT ROAD
PROJ. NO. 56A-02-67 UNIT 2

SCALE: AS SHOWN DATE: OCT. 1967

SHEET No. 1 OF 1 SHEETS

SURVEY PLOTTED BY	DATE
DESIGNED BY	
NOTED BY	
CHECKED BY	
ORIGINAL PLAN	
NOTE BOOK	
No.	