

PLAN	SURVEYED	BY	DATE
NOTE BOOK	PLOTTED		
NO.	ALIGNMENT CHECKED		
	RT. OF WAY CHECKED		

- | | | | |
|-----------------|---------------------------------|----------|------------|
| PROFILE | SURVEYED _____ | BY _____ | DATE _____ |
| NOTE BOOK _____ | PLOTTED _____ | | |
| NO. _____ | GRADES CHECKED _____ | | |
| | B. M.'S NOTED _____ | | |
| | STRUCTURE NOTATIONS CHK'D _____ | | |

Sta. 133+41 Lt
Reconstruct existing Concrete
Drop Intake. For details see Sheet
No. 13
Est. Quant
Struct Exc. 1 c.y.
Class 'A'-1" Conc. 0.7 c.y.
Reinf. Steel 51 lb.
Type 'B' Frame & Cover 1 ea.


Sta. 133+00 to 137+00 Lt. *Wedelia (Wedelia biflora)* between curb and cut slope. For details see Sheet No. 2

Est. Quant. 3,300 s.f.

Install Metal Guard Rail with Posts.

Sta. 137+25 to 137+87.5 Lt. 62.5 l.f.
140+70 to 144+20 Lt. 350 l.f.

FED. ROAD DIST. NO.	STATE	PROJ. NO.	FISCAL YEAR	SHEET NO.	TOTAL SHEETS
HAWAII	HAW.	36A-02-67 Unit 2	1968	4	18

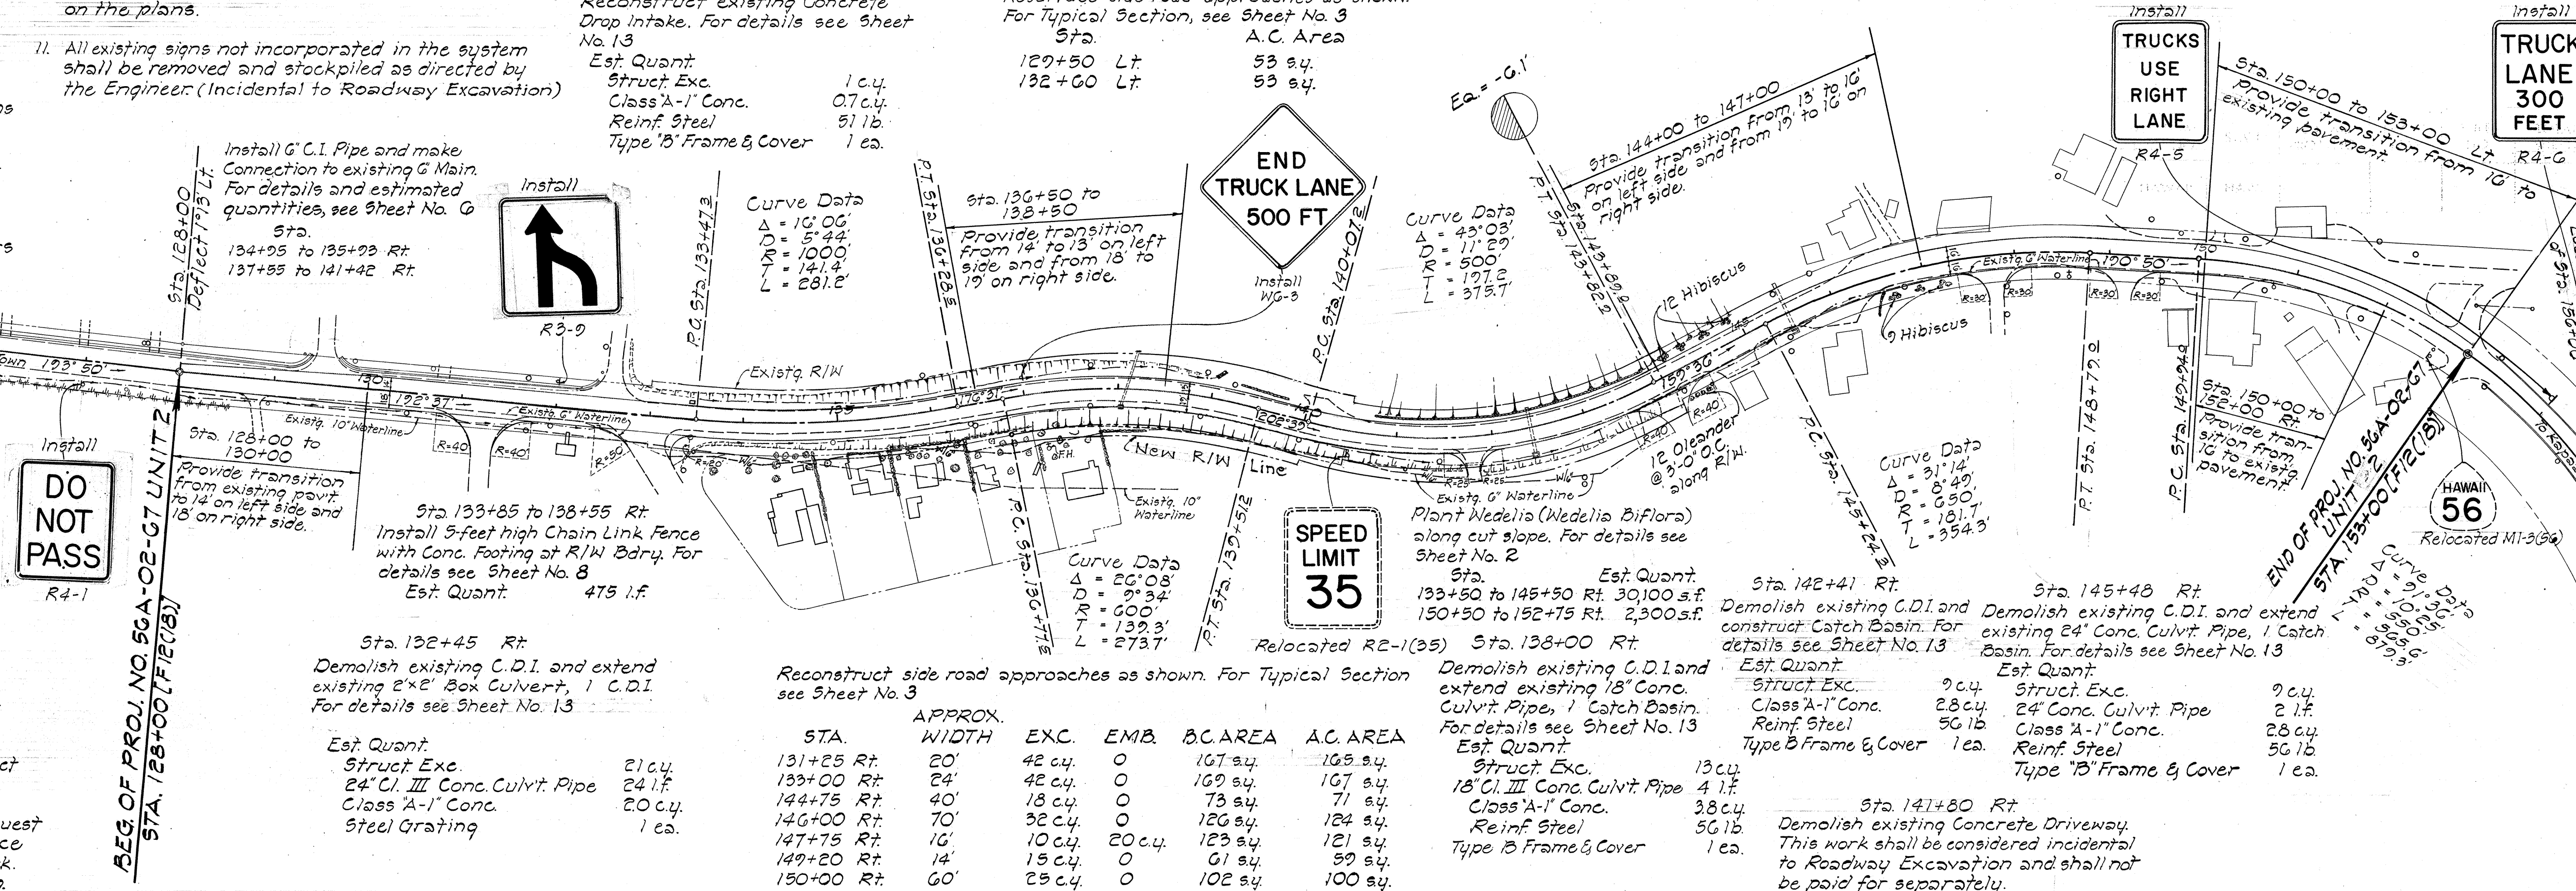

SUMMARY OF RAISED PAVEMENT MARKERS					
STA.	MARKERS	QUANTITY			
		TYPE A	TYPE D	TYPE E	TYPE F
127+60 to 157+60	No Pass		120	1	
129+72.5 to 150+27.5	Centerline	312			39

NOTE: See Sheet No. 5 for plan showing placement of markers

TYPE	DESCRIPTION	W/POST	RESET W/POST
R2-1 (35)	SPEED LIMIT 35		I
R3-9		I	
R4-1	DO NOT PASS	I	
R4-5	TRUCKS USE RIGHT LANE	I	
R4-6	TRUCK LANE 300 FEET	I	
W6-3	END TRUCK LANE 500 FEET	I	
M1-3 (56)	ROUTE MARKER		I

Construct side road approaches as shown.
For Typical Section, see Sheet No. 3

For Typical Section, see Sheet No. 3

STA.	WIDTH	EXC.	EMB.	B.C. AREA	A.C. AREA
140+25 Lt	14'	24 c.y.	0	94 sq.	92 sq.
141+80 Rt	14'	125 c.y.	0	64 sq.	62 sq.
143+95 Rt	20'	80 c.y.	0	118 sq.	116 sq.