


FED. ROAD DIST. NO.	STATE	FED. AID PROJ. NO.	FISCAL YEAR	SHEET NO.	TOTAL SHEETS
HAWAII	HAW.	RF-056-1(10)	1971	8	74

NOTE:

ALL CUT AND FILL SLOPES TO BE GRASSED WITH CYNODON DACTYLON (BERMUDA GRASS) BY THE HYDRO-MULCHING PROCESS. HOWEVER WITH THE APPROVAL OF THE ENGINEER, THE CONTRACTOR SHALL BE PERMITTED TO PLANT ROOTED STOLONS.

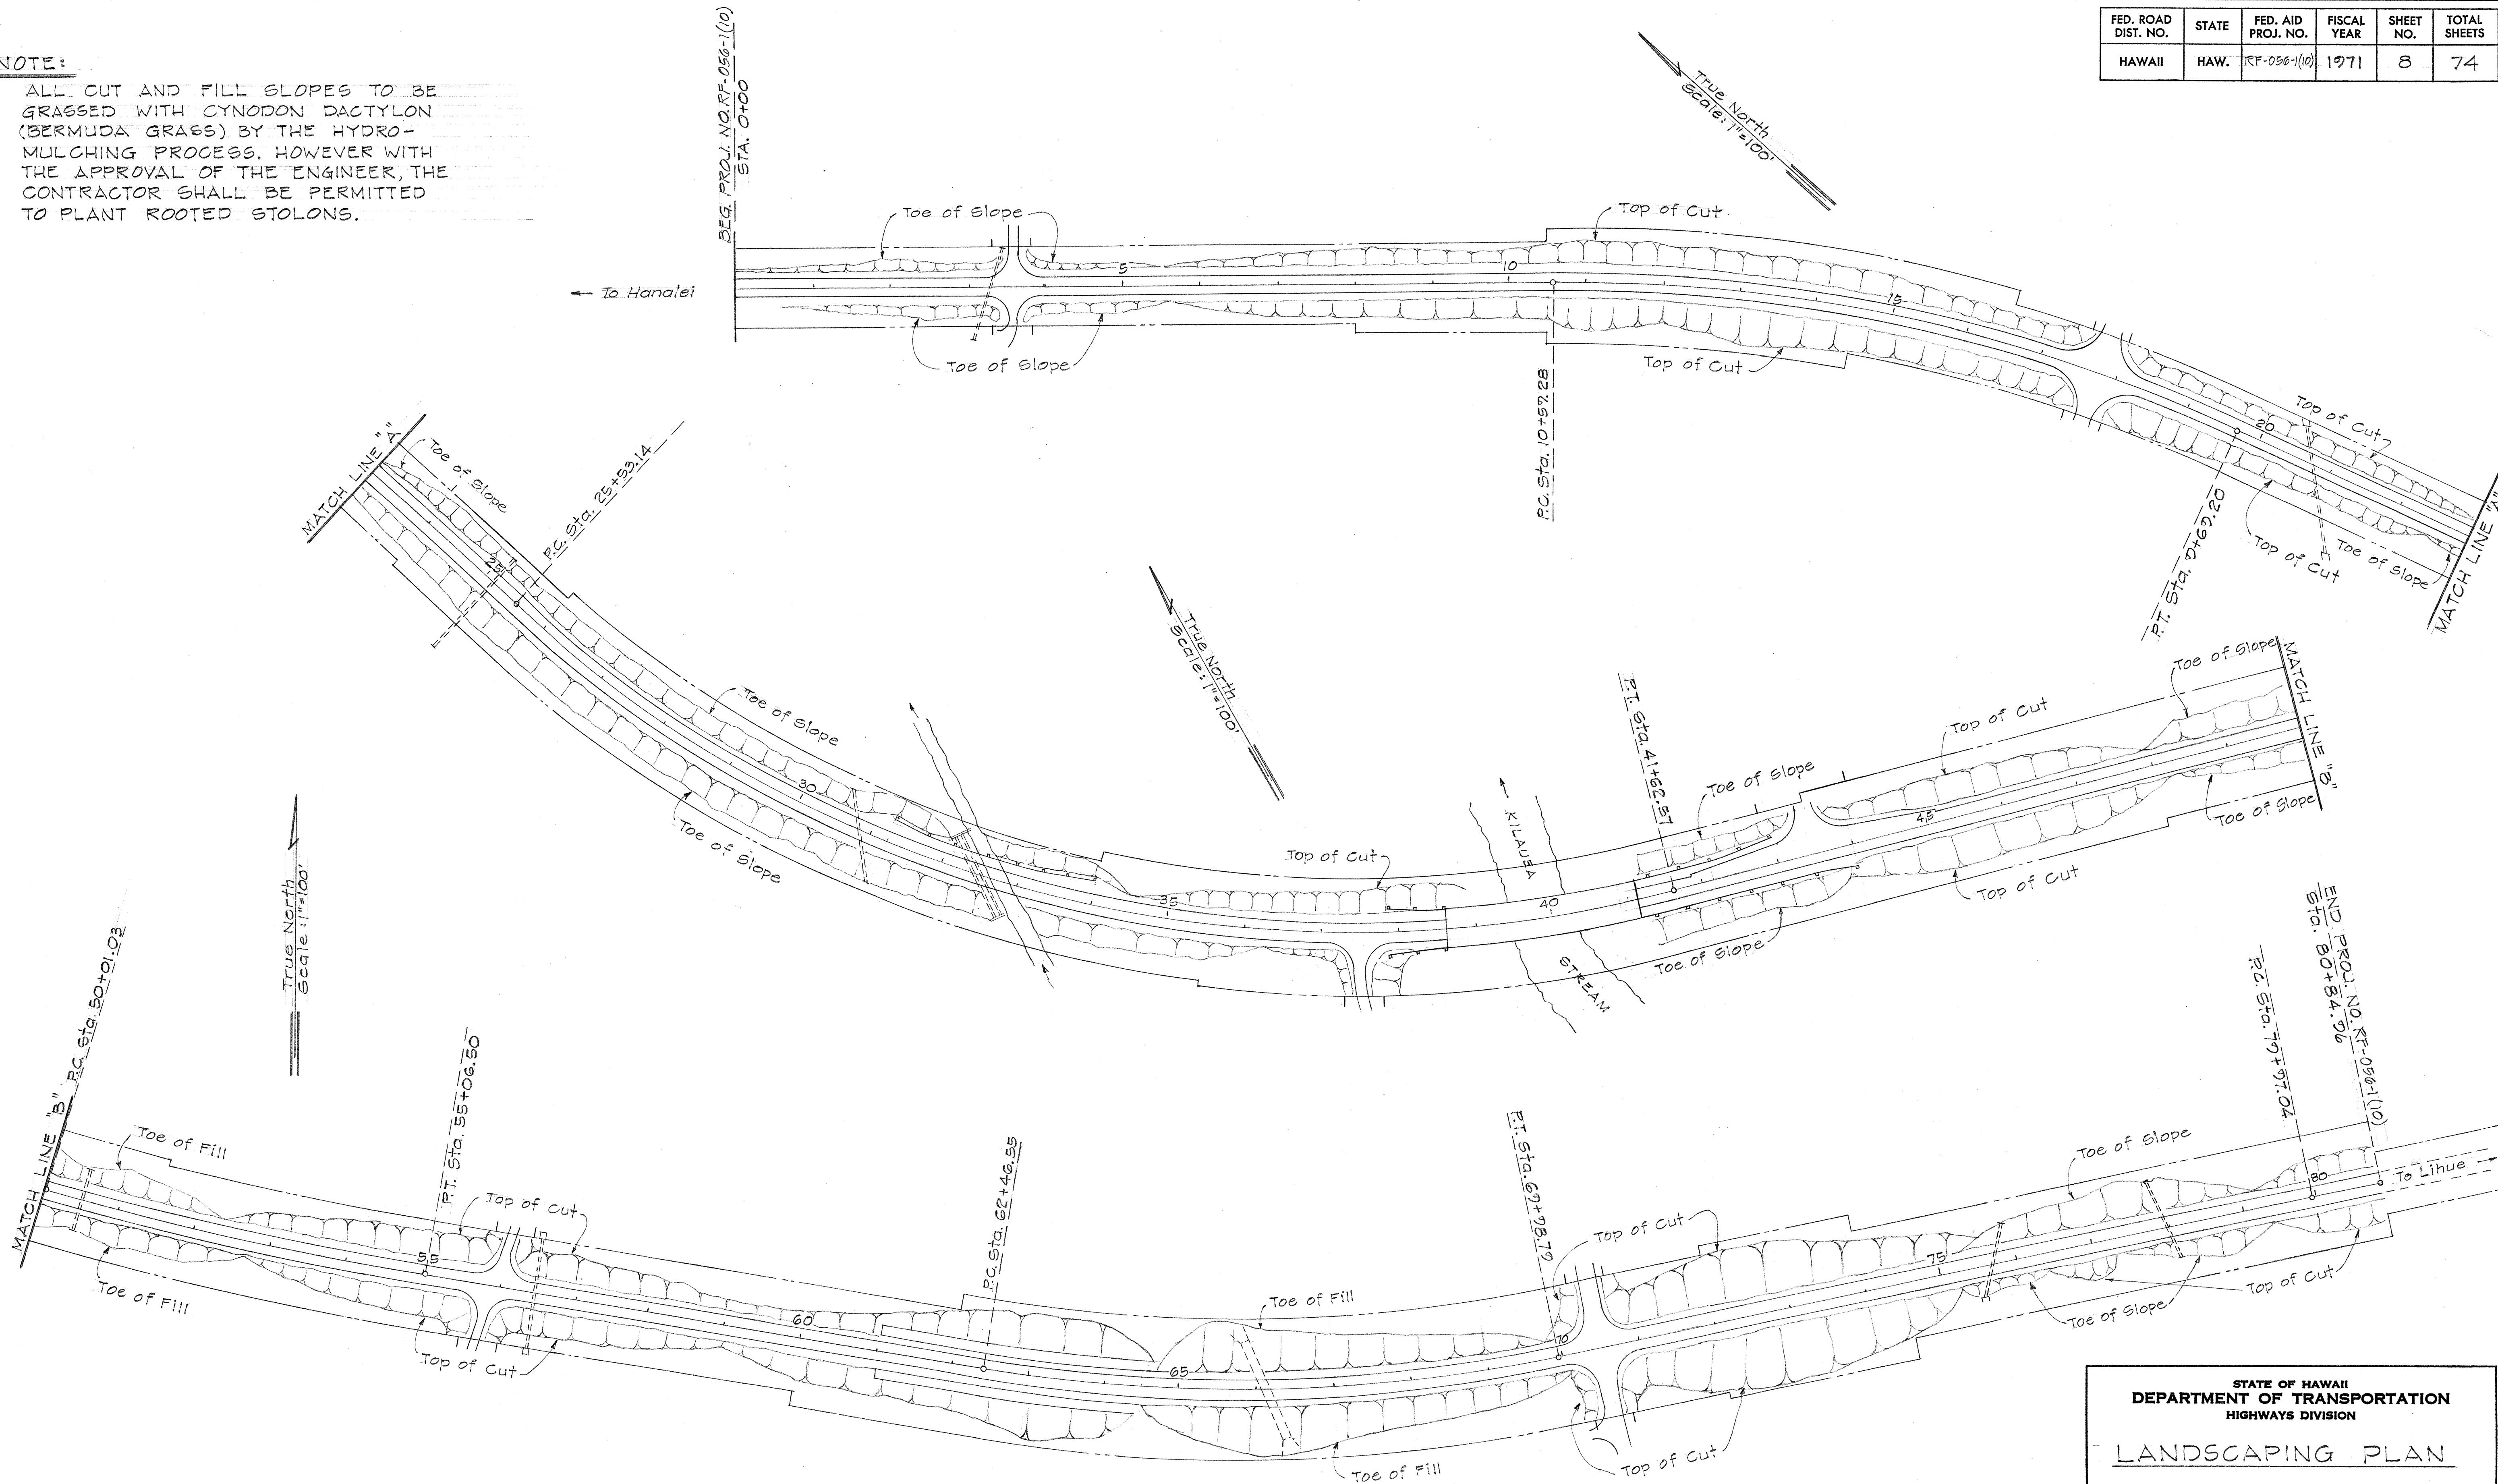

STATE OF HAWAII
DEPARTMENT OF TRANSPORTATION
HIGHWAYS DIVISION

LANDSCAPING PLAN

KAUAI BELT ROAD
PROJECT NO. RF-056-1(10)
KILAUEA TO KAHILI

Scale: 1"=100' JAN. 1971

SHEET No. 1 OF 1 SHEETS

ORIGINAL PLAN	DATE
SURVEY PLOTTED BY	
DRAWN BY	
DESIGNED BY	
QUANTITIES BY	
CHECKED BY	