

DIST. NO.	STATE	PROJ. NO.	FISCAL YEAR	SHEET NO.	TOTAL SHEETS
HAWAII	HAW.	BD60-464	1972	5	23

PC Sta. 15+88.06
 PT Sta. 17+76.41
 Δ = 4° 12' 00"
 R = 2500.00'
 T = 94.22'
 C = 188.31'
 Lc = 188.35'

Sta. 20+00 to Sta. 21+50
 Construct Bituminous Sidewalk
 4'-0" wide with curbing as shown
 Est. Quant.
 A. C. Curb 154 L.F.
 Bituminous Sidewalk 3.25 Tons
 Bed Course Material 6 C.Y.
 For detail, see Sheet No. 2


Sta. 24+00 to Sta. 27+50
 Construct Bituminous Sidewalk
 4'-0" wide with C.R.M. wall on Makai
 edge of Sidewalk. Mauka Sidewalk
 edge to be 18' from Δ as shown.
 Est. Quant.
 Bed Course Material 13 C.Y.
 Bituminous Sidewalk 3.69 Tons
 C.R.M. 60 C.Y.
 Struct. Exc. 18 C.Y.
 For detail, see Sheet No. 2

Sta. 13+12 to 13+35
 Transition Bituminous Sidewalk
 from 3'-0" to 4'-0" as shown.
 Est. Quant.
 Bed Course Material 1 C.Y.
 Bituminous Sidewalk 0.52 Tons


Construct Bituminous
 Sidewalk 4'-0" wide with
 inside edge 18' from
 Δ as shown
 Est. Quant.
 Sta. Bituminous Sidewalk Bed Course Material
 13+35 to 14+57 2.97 Tons 4 C.Y.
 15+20 to 17+00 4.23 Tons 6 C.Y.
 17+12 to 20+00 7.48 Tons 11 C.Y.
 21+50 to 24+00 6.49 Tons 9 C.Y.
 For details, see Sheet No. 2

PC CURVE DATA
 Δ = 0° 23' 30"
 R = 30,000.00'
 T = 102.54'
 C = 205.07'
 Lc = 205.07'

True North
 Scale: 1" = 50'

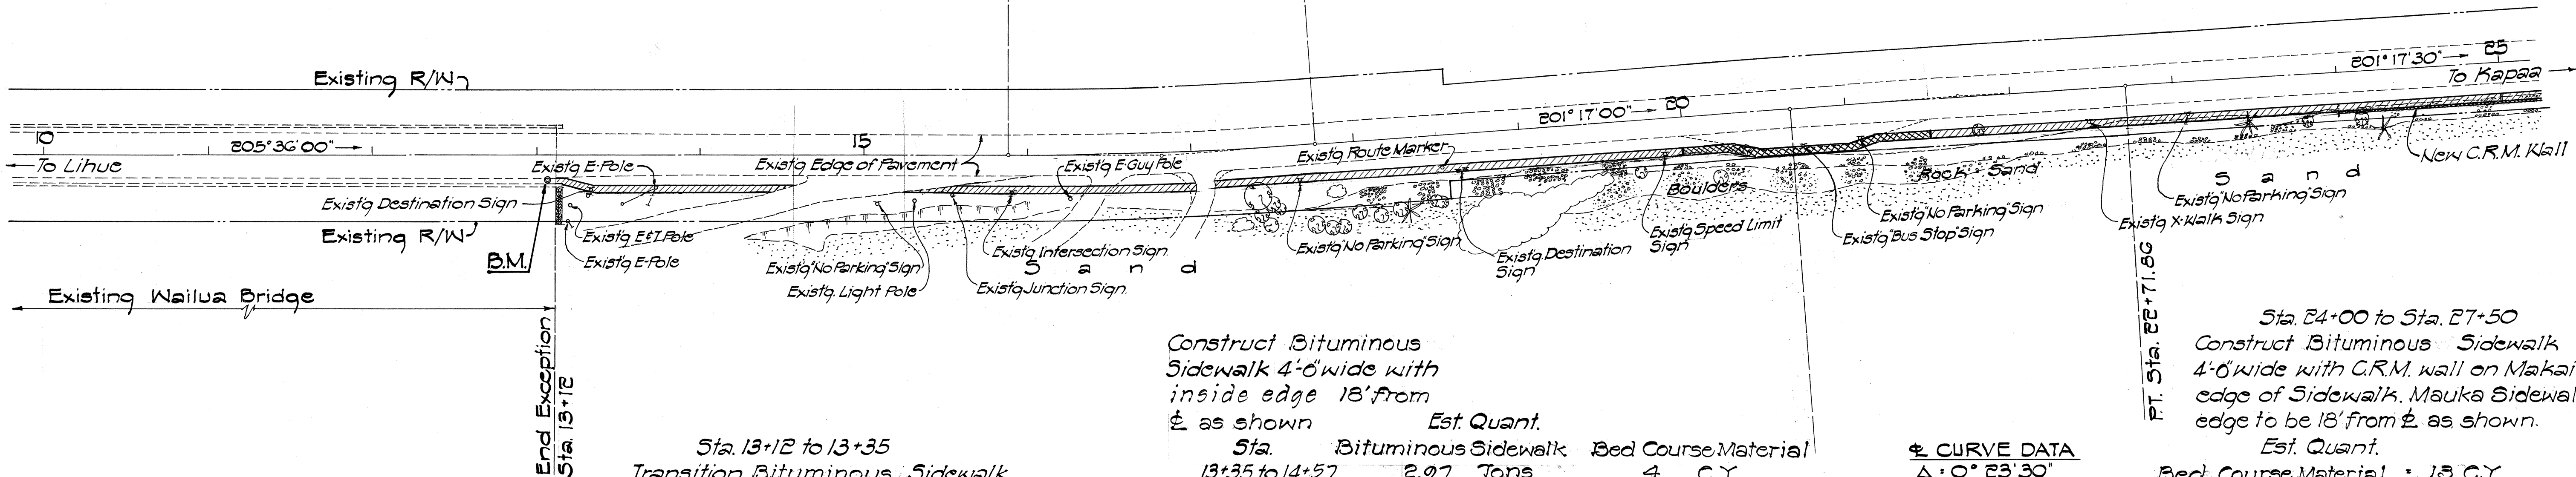


B.M. "1" on Conc. Sidewalk. Elev. = 16.80

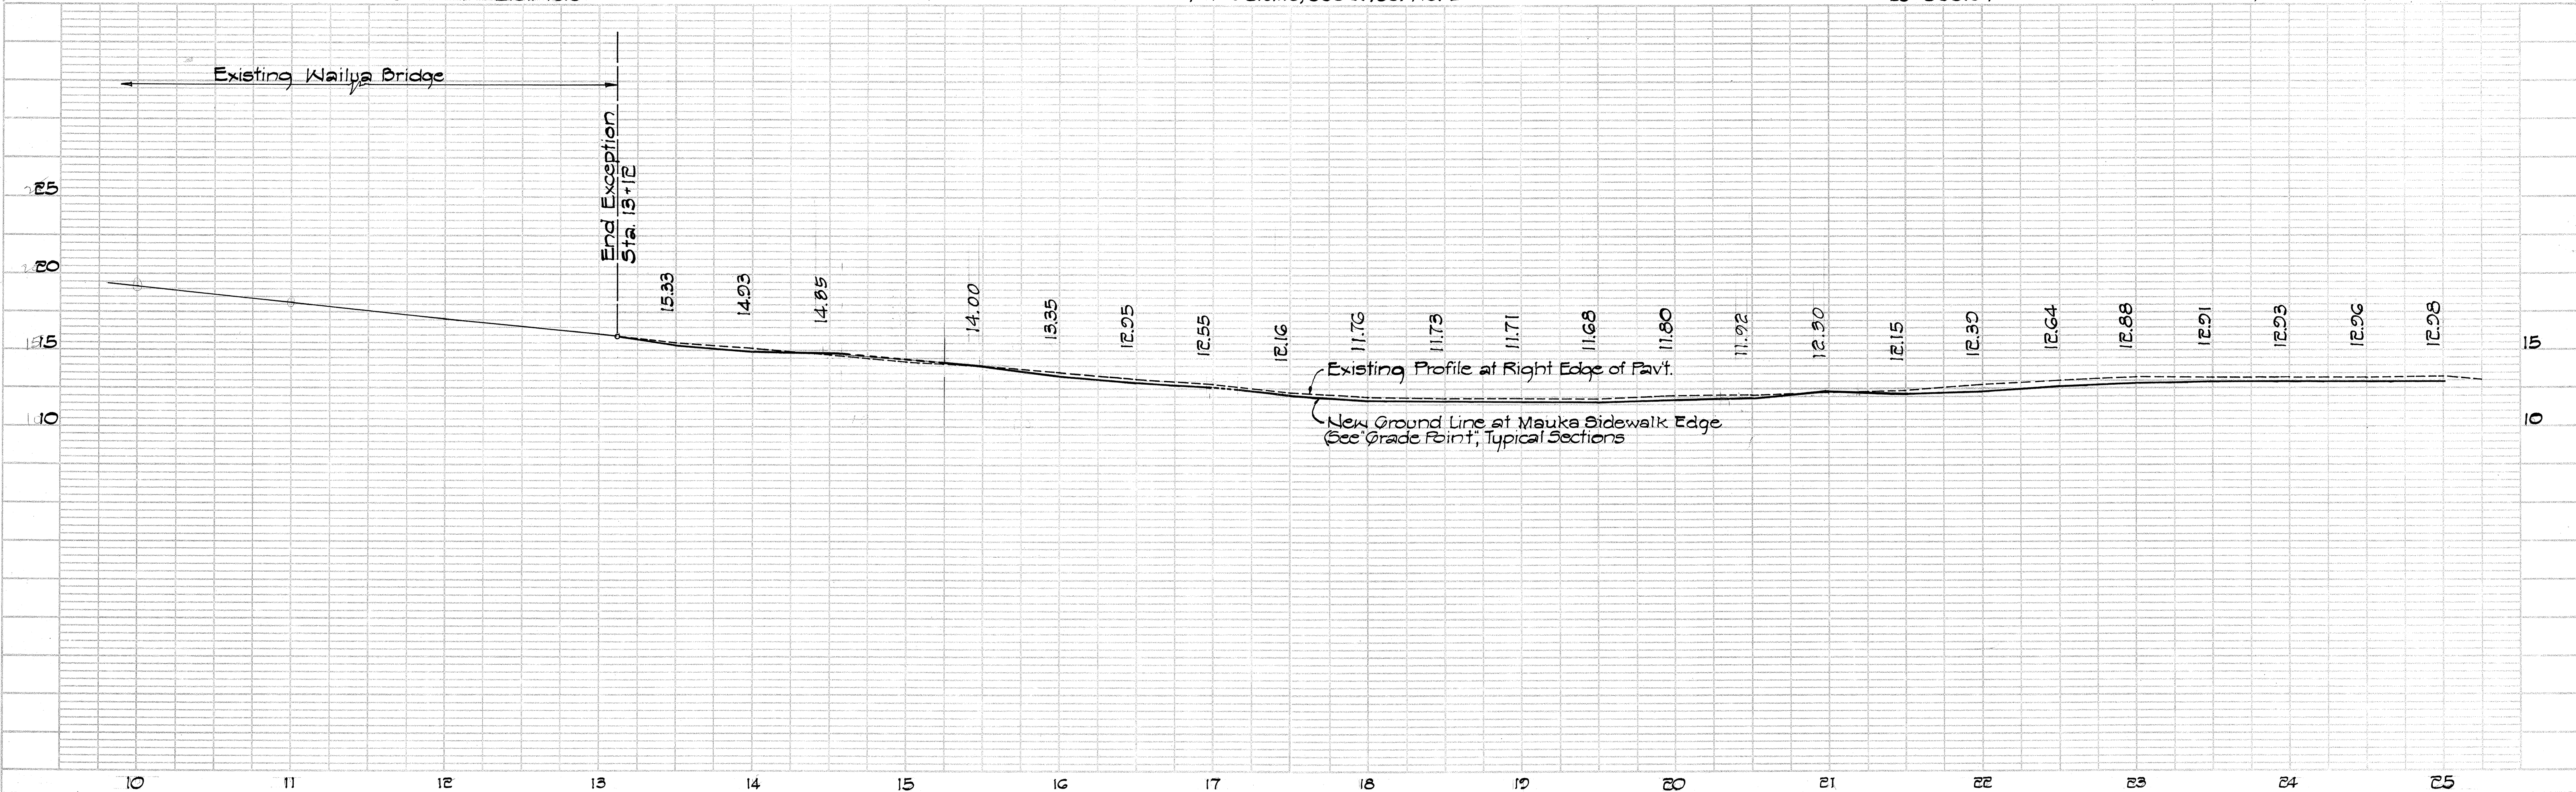

DIST. NO.	STATE	PROJ. NO.	FISCAL YEAR	SHEET NO.	TOTAL SHEETS
HAWAII	HAW.	BDGD-464	1978	7	23

PLAN	DATE
SURVEYED	
PLOTTED	
NOTE BOOK	
NO.	

PROFILE	DATE
SURVEYED	
PLOTTED	
NOTE BOOK	
NO.	

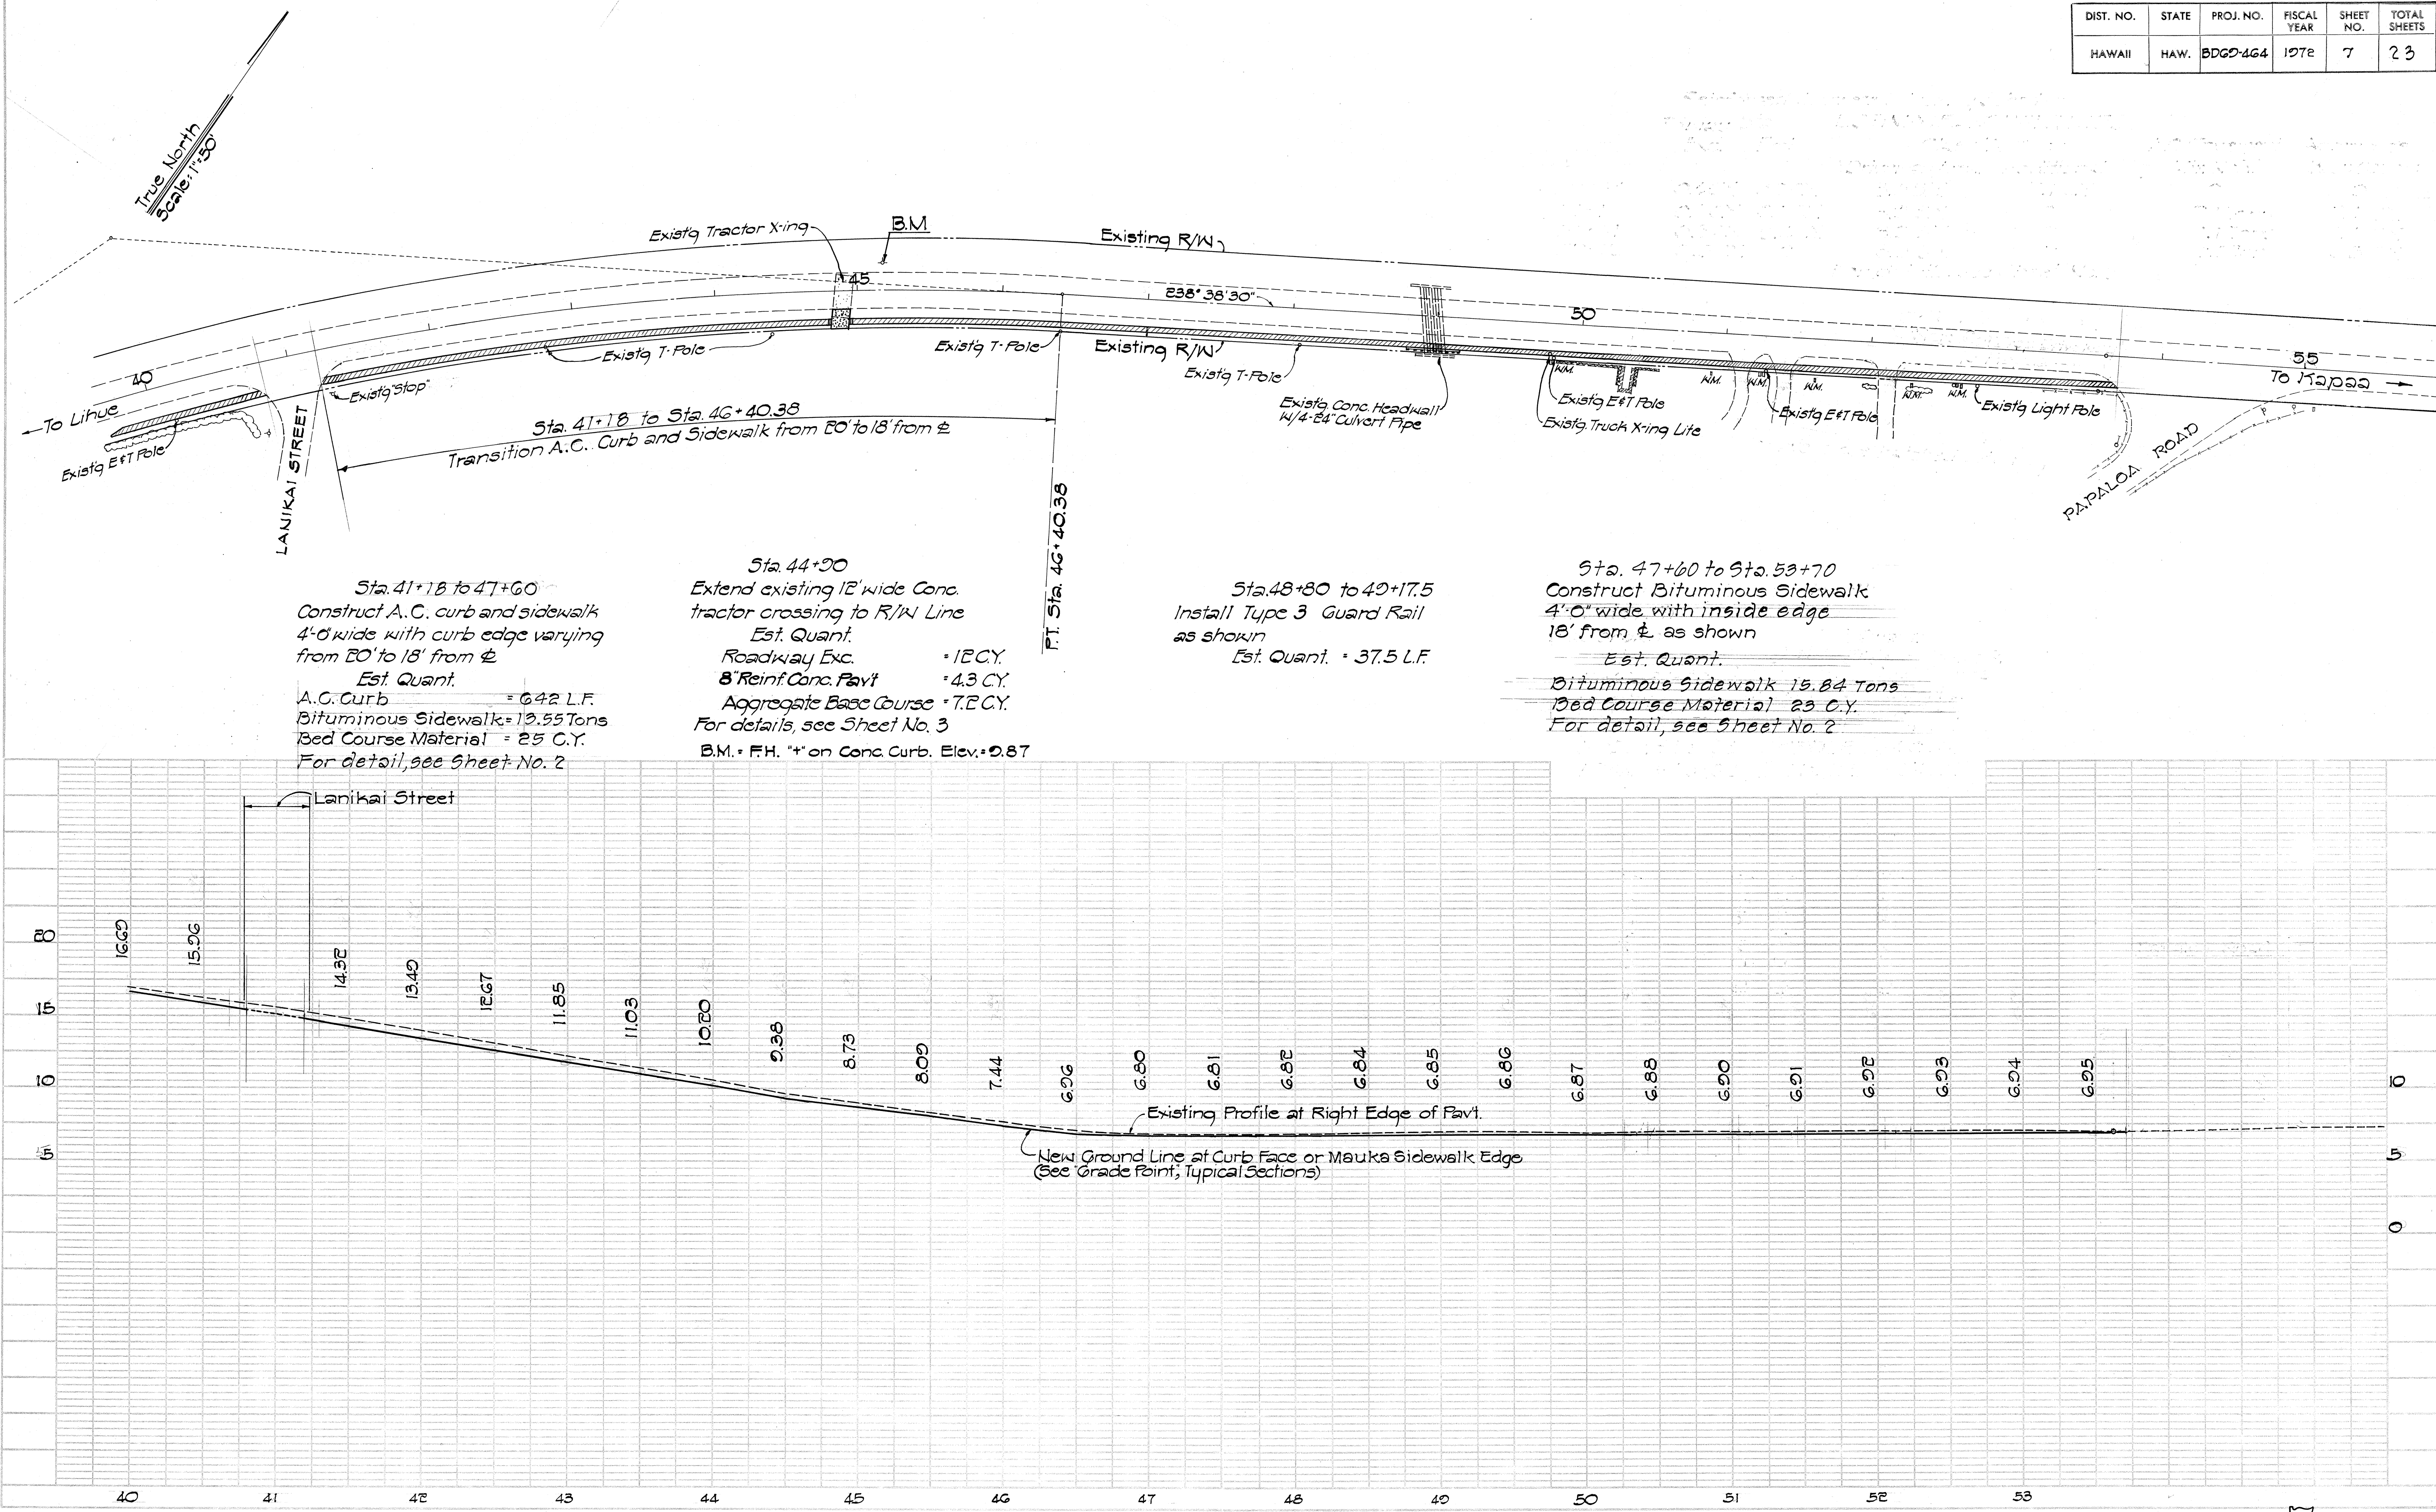



Sta. 41+18 to 47+60
Construct A.C. curb and sidewalk
4'-0" wide with curb edge varying
from 10' to 18' from $\pm$
Est. Quant.
A.C. Curb = 642 L.F.
Bituminous Sidewalk = 12.55 Tons
Bed Course Material = 25 C.Y.
For detail, see Sheet No. 2

Sta. 44+90
Extend existing 12' wide Conc.
tractor crossing to R/W Line
Est. Quant.
Roadway Exc. = 12 C.Y.
8" Reinf. Conc. Pavt. = 4.3 C.Y.
Aggregate Base Course = 7.2 C.Y.
For details, see Sheet No. 3
B.M. = F.H. "+" on Conc. Curb. Elev. = 9.87


Sta. 48+80 to 49+17.5
Install Type 3 Guard Rail
as shown
Est. Quant. = 37.5 L.F.

Sta. 47+60 to Sta. 53+70
Construct Bituminous Sidewalk
4'-0" wide with inside edge
18' from $\pm$ as shown
Est. Quant.
Bituminous Sidewalk 15.84 Tons
Bed Course Material 23 C.Y.
For detail, see Sheet No. 2

DIST. NO.	STATE	PROJ. NO.	FISCAL YEAR	SHEET NO.	TOTAL SHEETS
HAWAII	HAW.	BD 62-464	1972	8	23

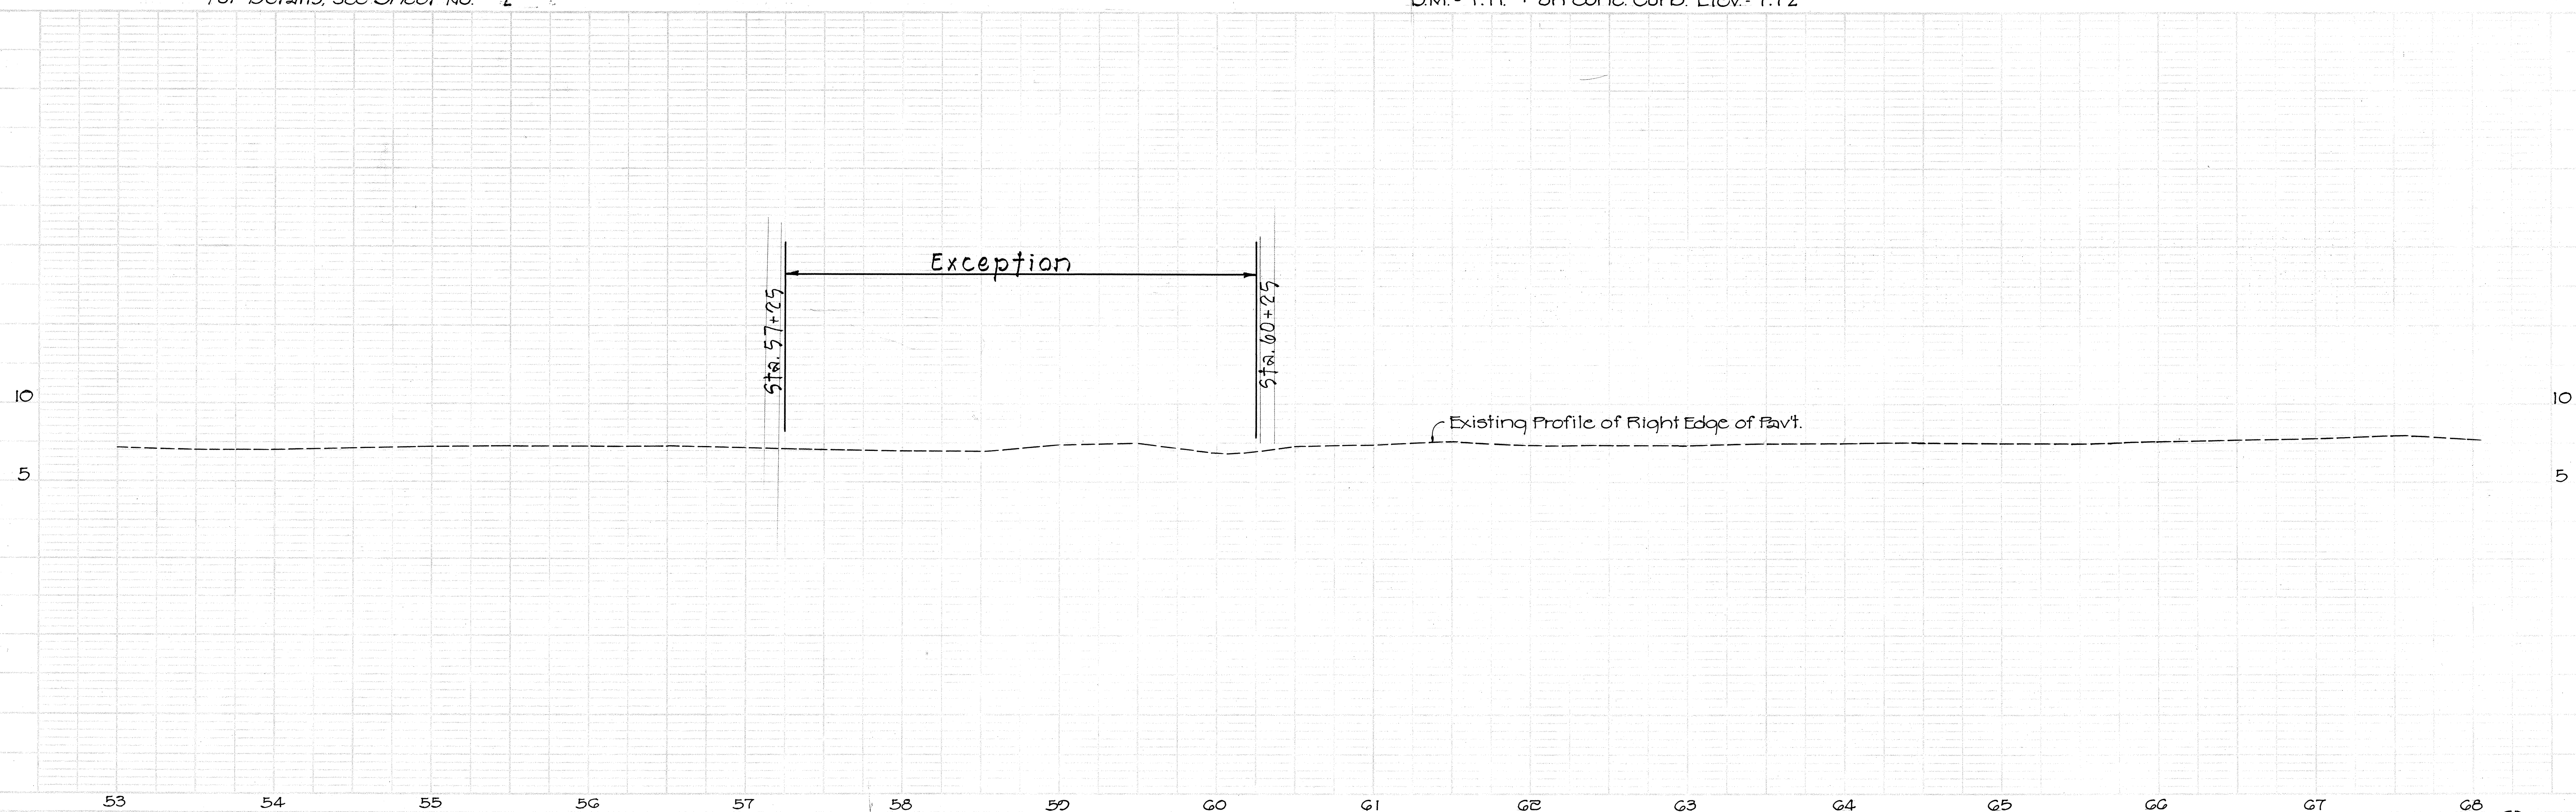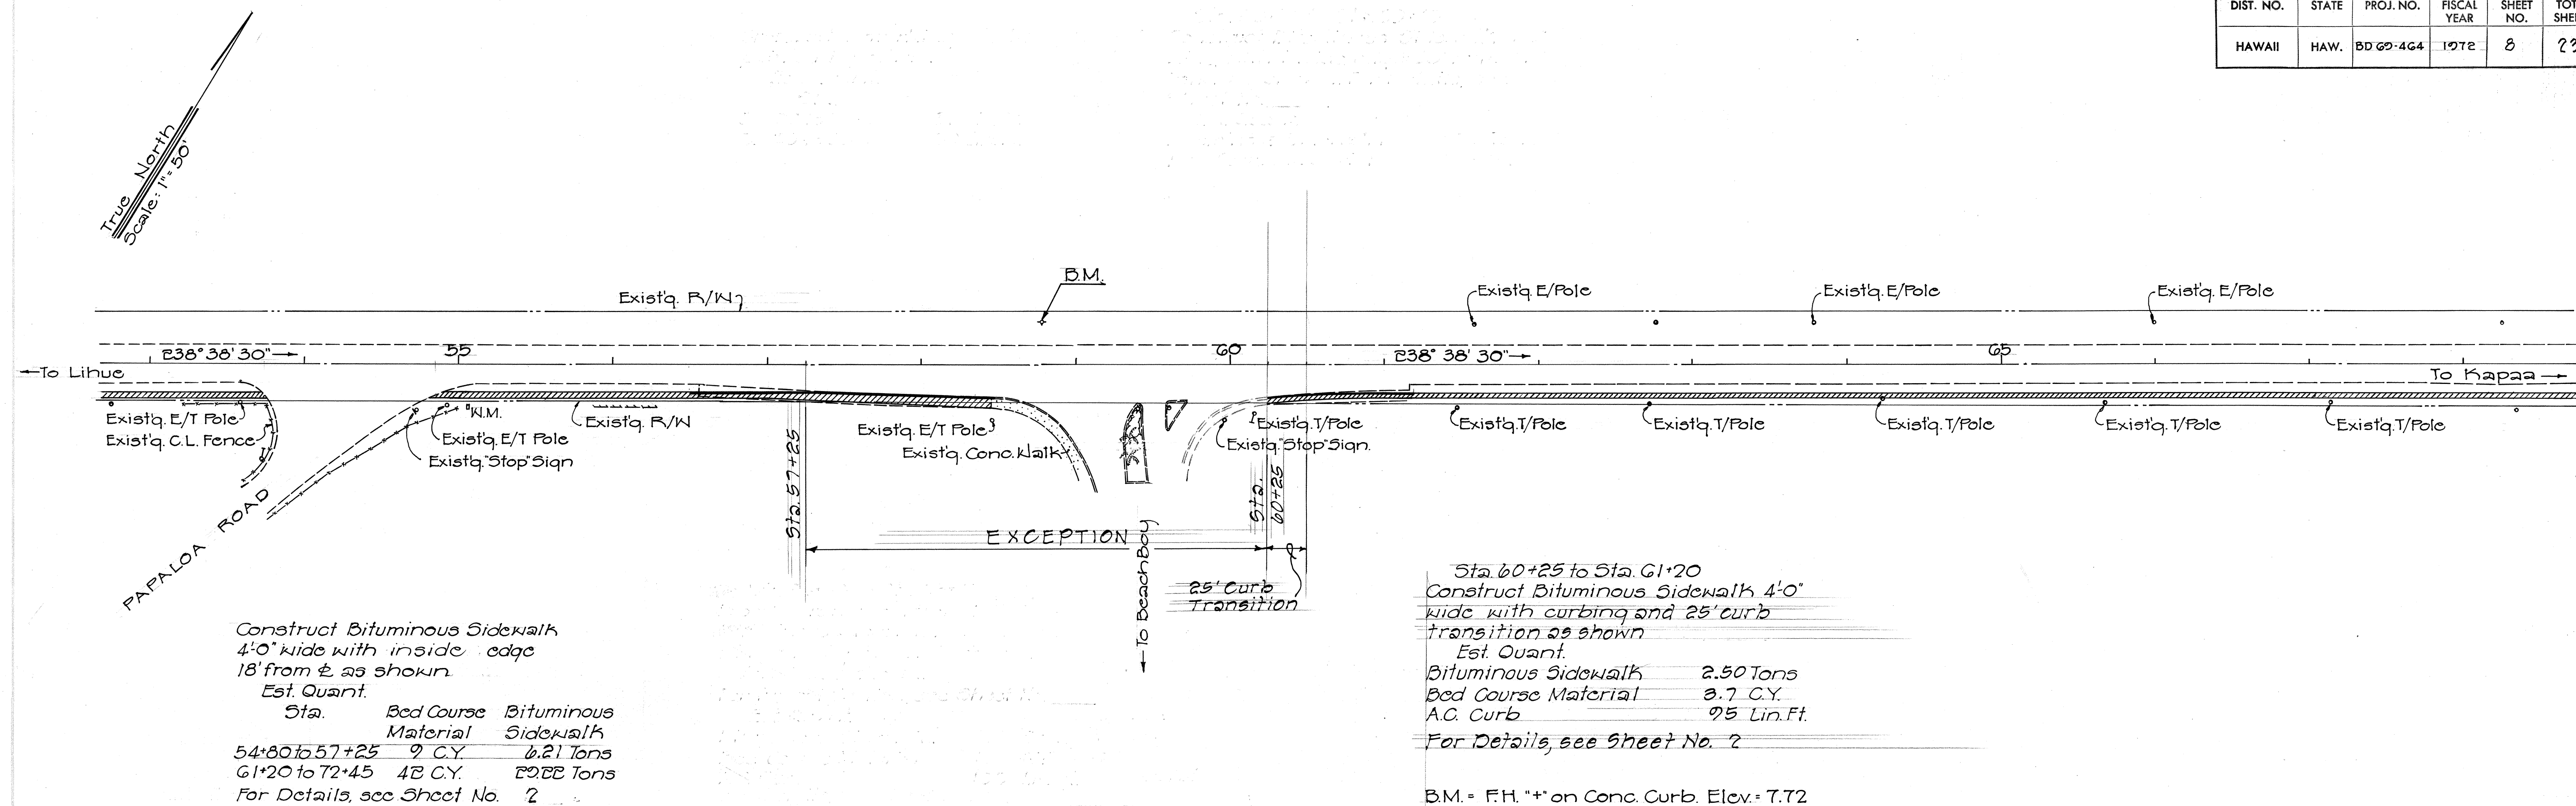

DIST. NO.	STATE	PROJ. NO.	FISCAL YEAR	SHEET NO.	TOTAL SHEETS
HAWAII	HAW.	BDG 2-464	1972	9	23

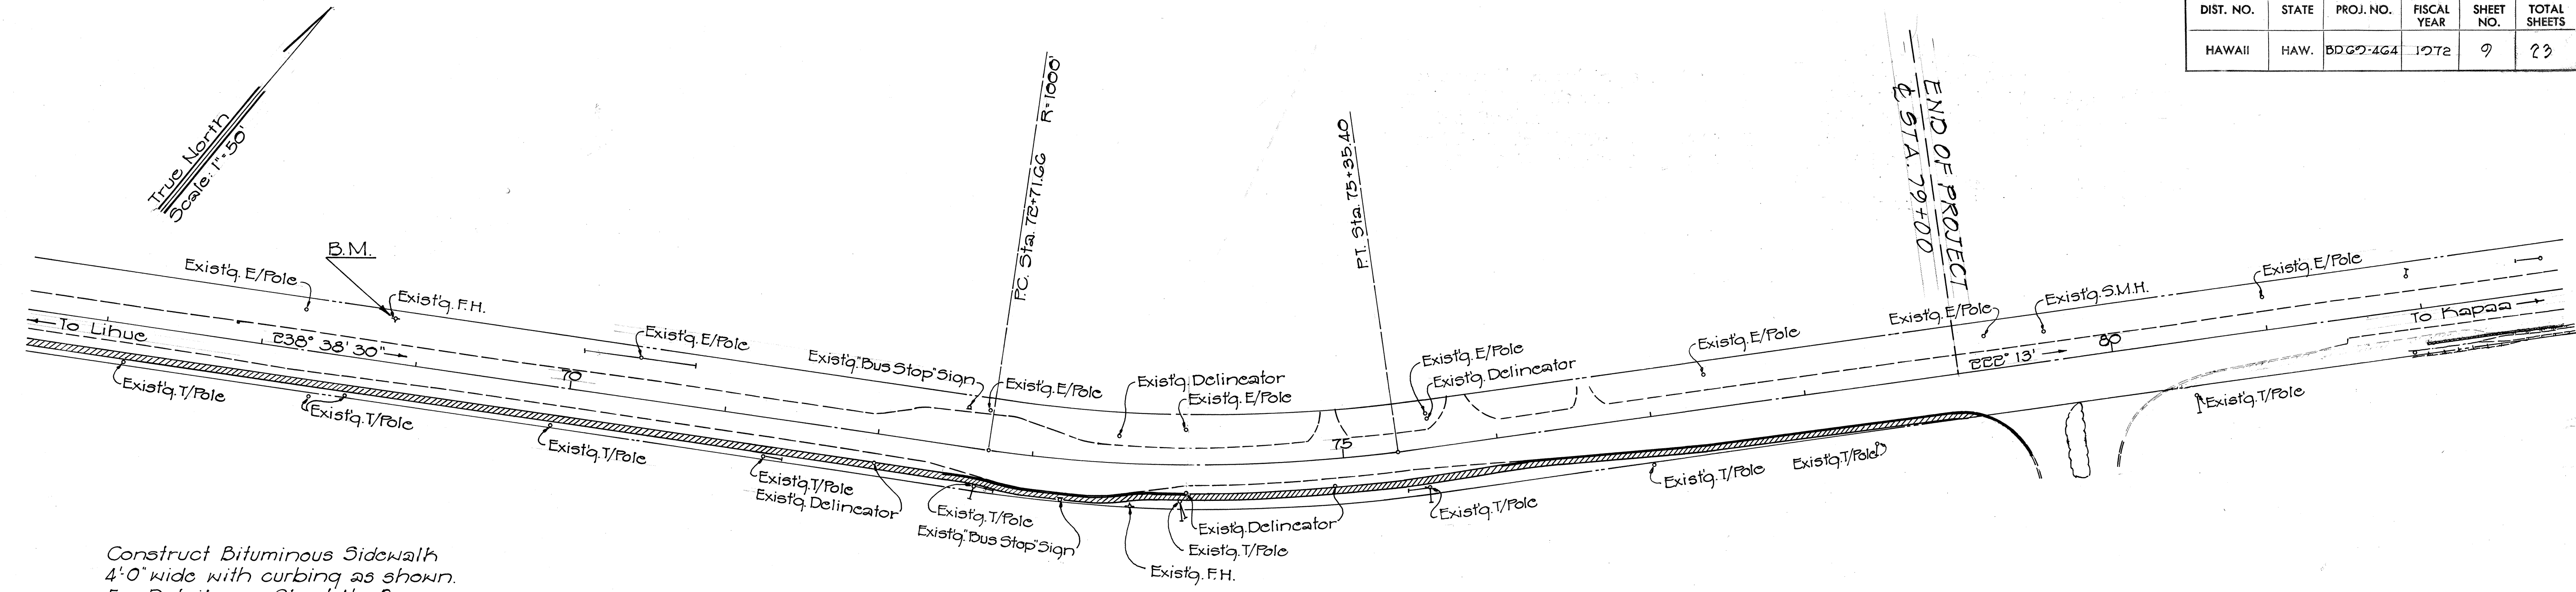

Construct Bituminous Sidewalk
4'-0" wide with curbing as shown.
For Details, see Sheet No. 2
Est. Quant.

Sta.	A.C.	Bituminous	Bed Course
73+45 to 74+00	158 L.F.	4.10 Tons	6 C.Y.
76+00 to 79+00	300 L.F.	8.00 Tons	11.5 C.Y.

Sta. 74+00 to Sta. 76+00
Construct Bituminous Sidewalk 4'-0"
wide with inside edge 18' from &
as shown. For Details, see Sheet No. 2
Est. Quant.

Bituminous Sidewalk	5.10 Tons
Bed Course Material	8 C.Y.

B.M. "1" on Conc. Curbing. Elev. = 7.40

