



PLAN	SURVEYED	DATE
	BY	
	NOTED	
	GRADES CHECKED	
	STRUCTURE NOTED	
	NO	


PROFILE	SURVEYED	DATE
	BY	
	NOTED	
	GRADES CHECKED	
	STRUCTURE NOTED	
	NO	

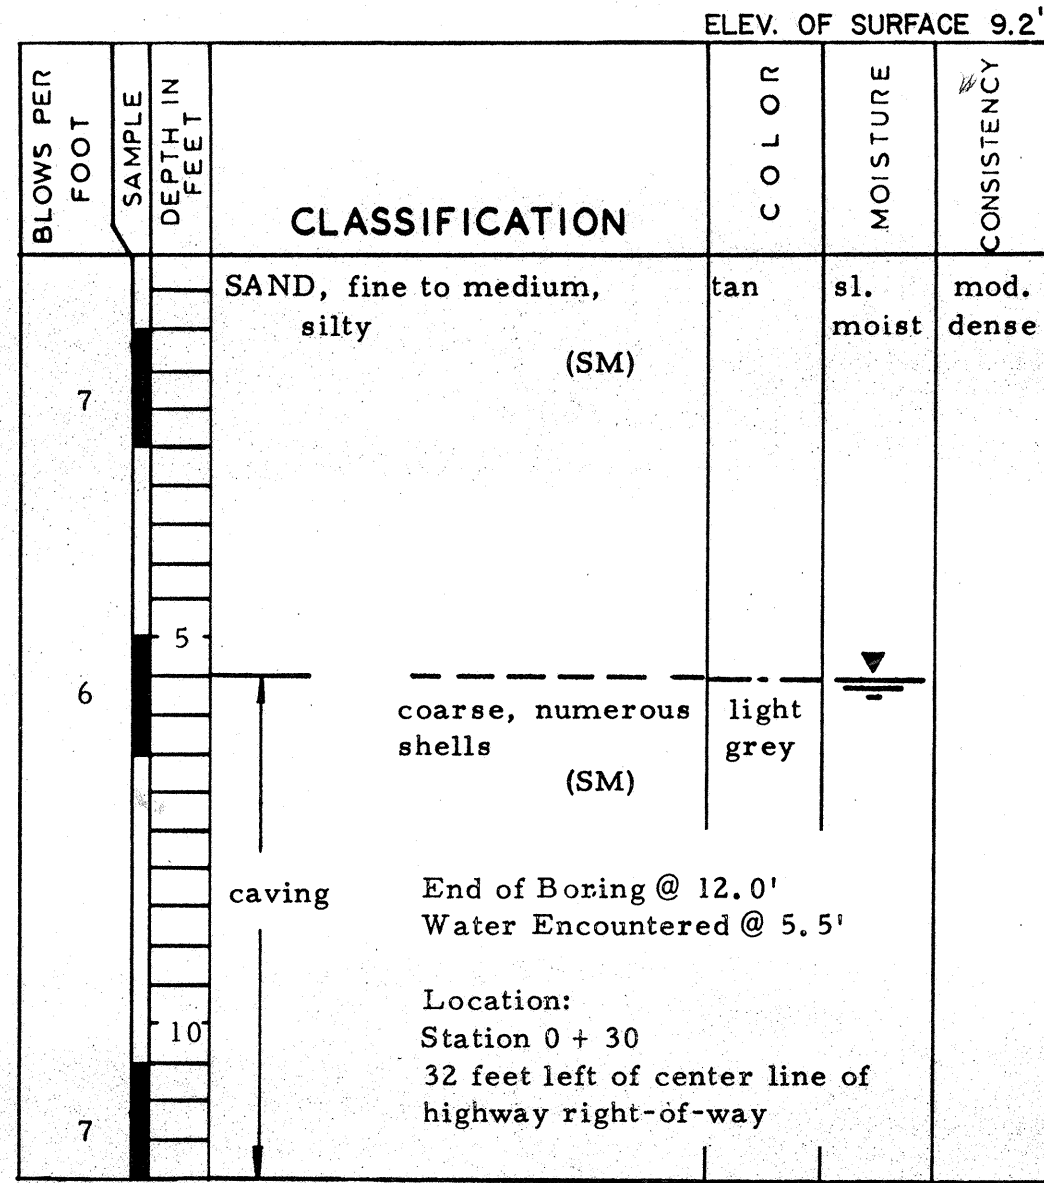


LOG OF BORING NO 1

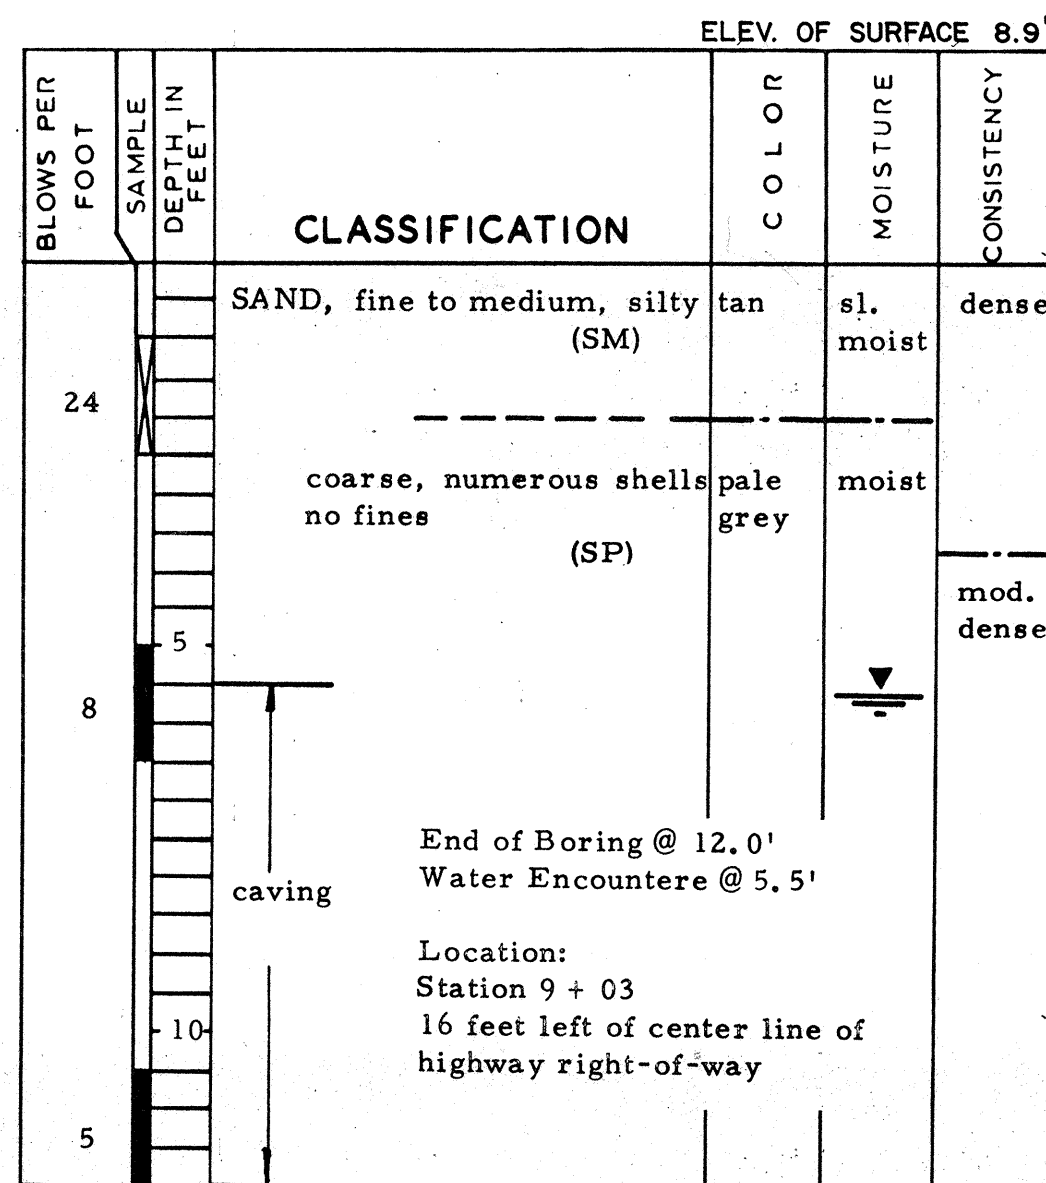


LOG OF BORING NO 2

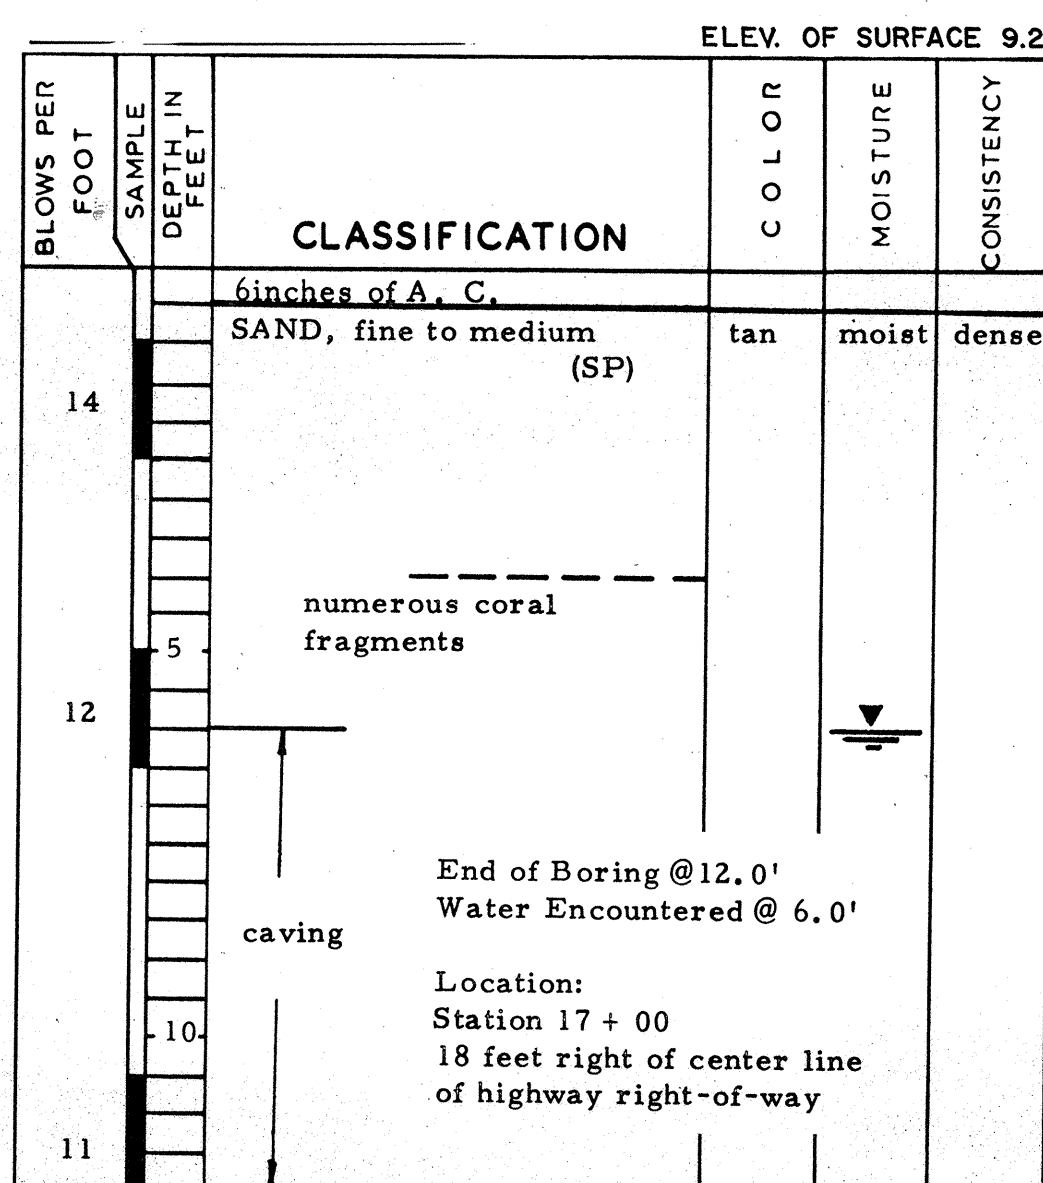


LOG OF BORING NO 3

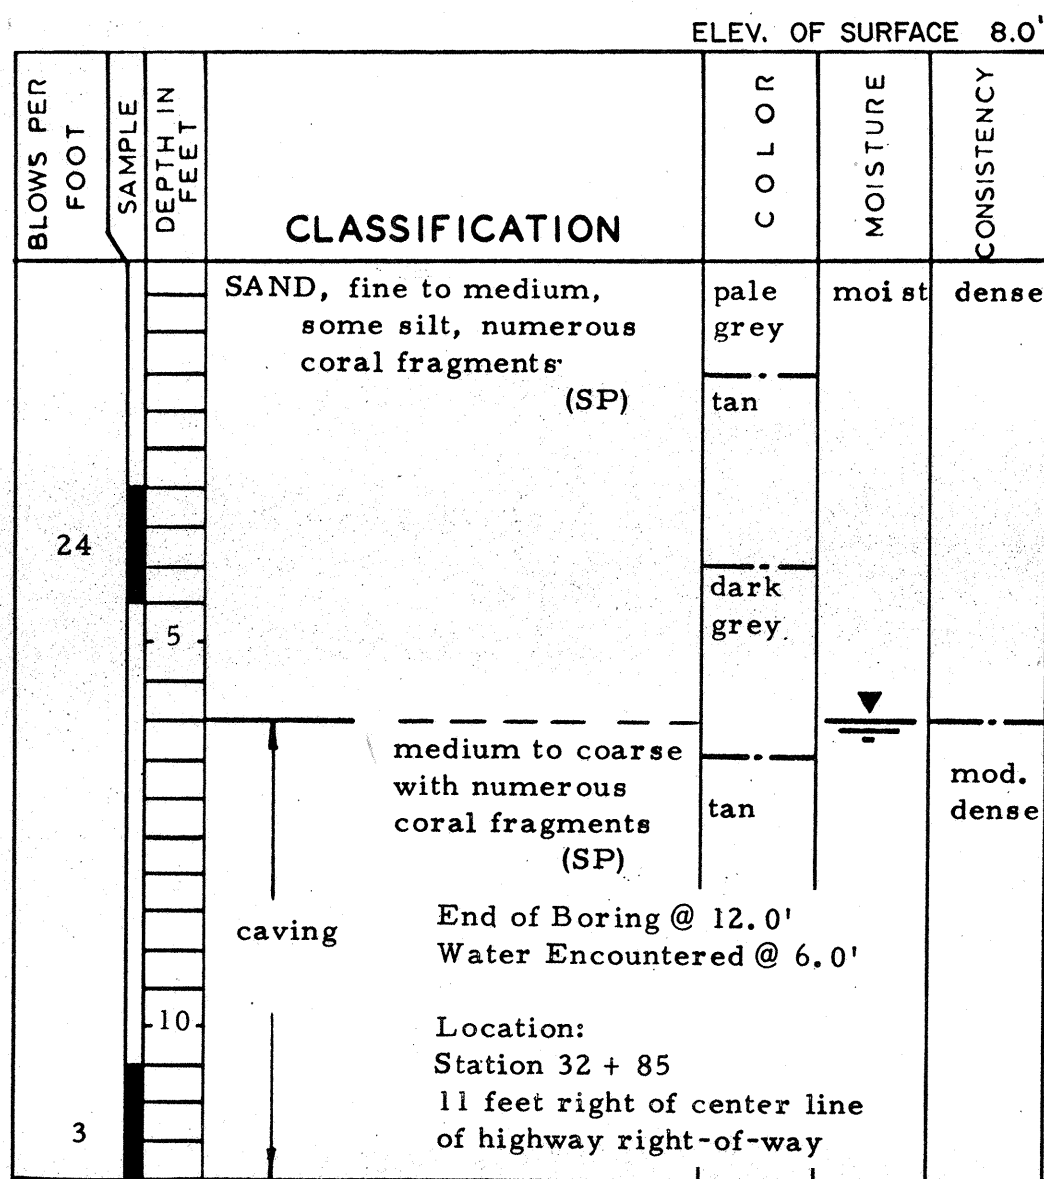


LOG OF BORING NO 5

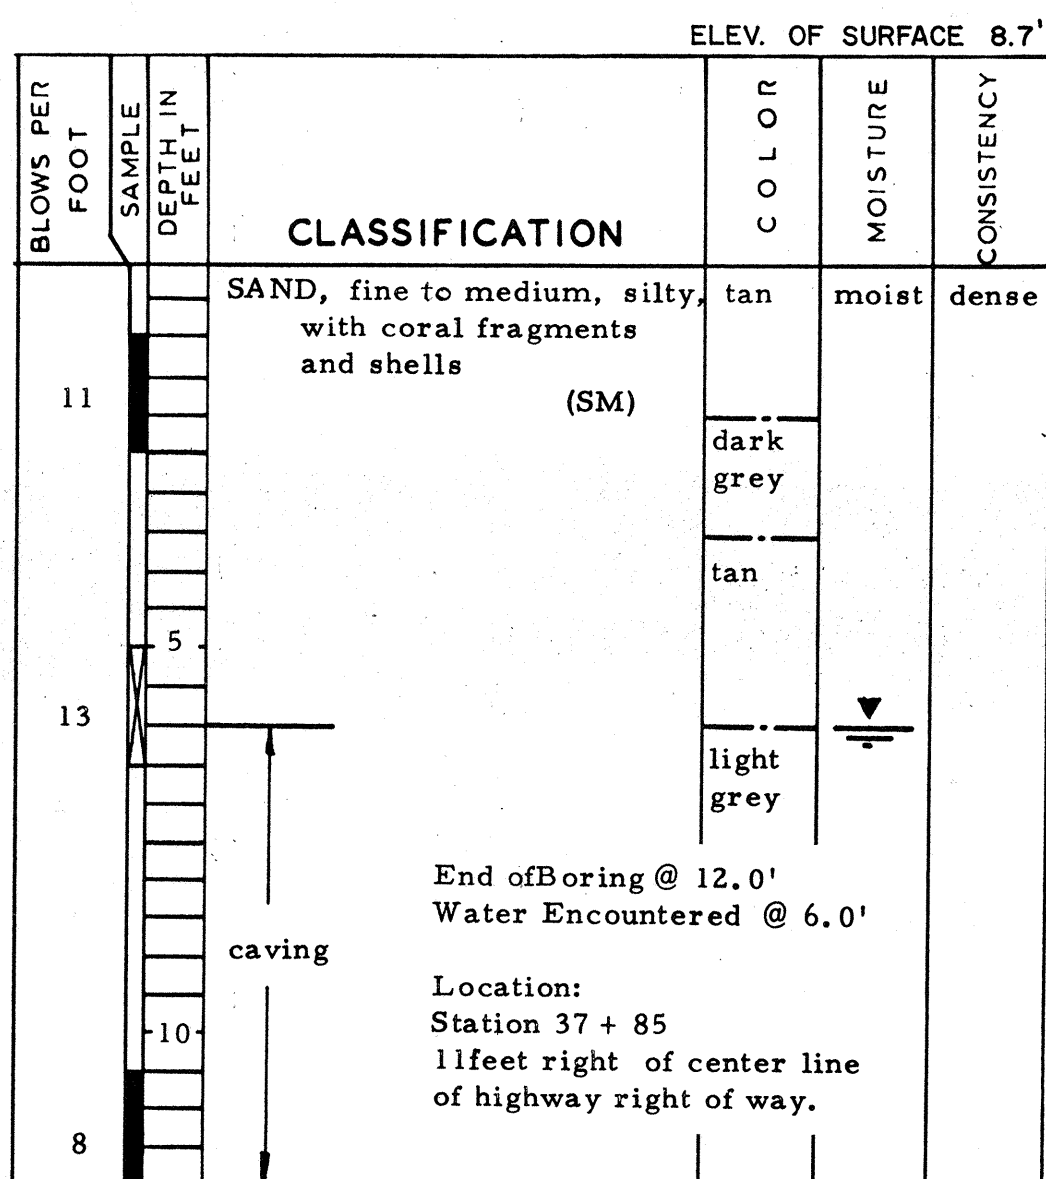


LOG OF BORING NO 6

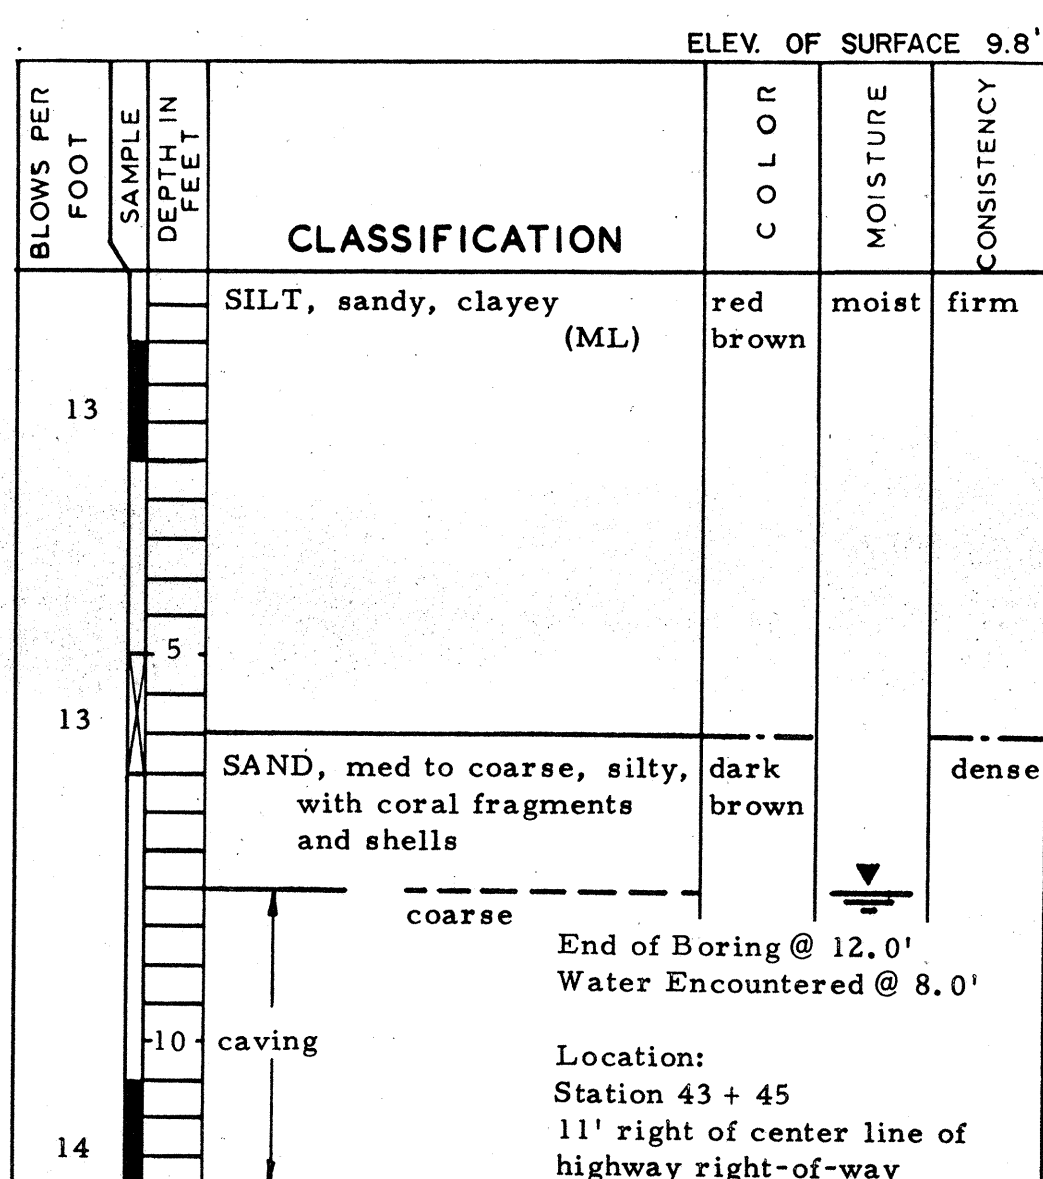


LOG OF BORING NO 7

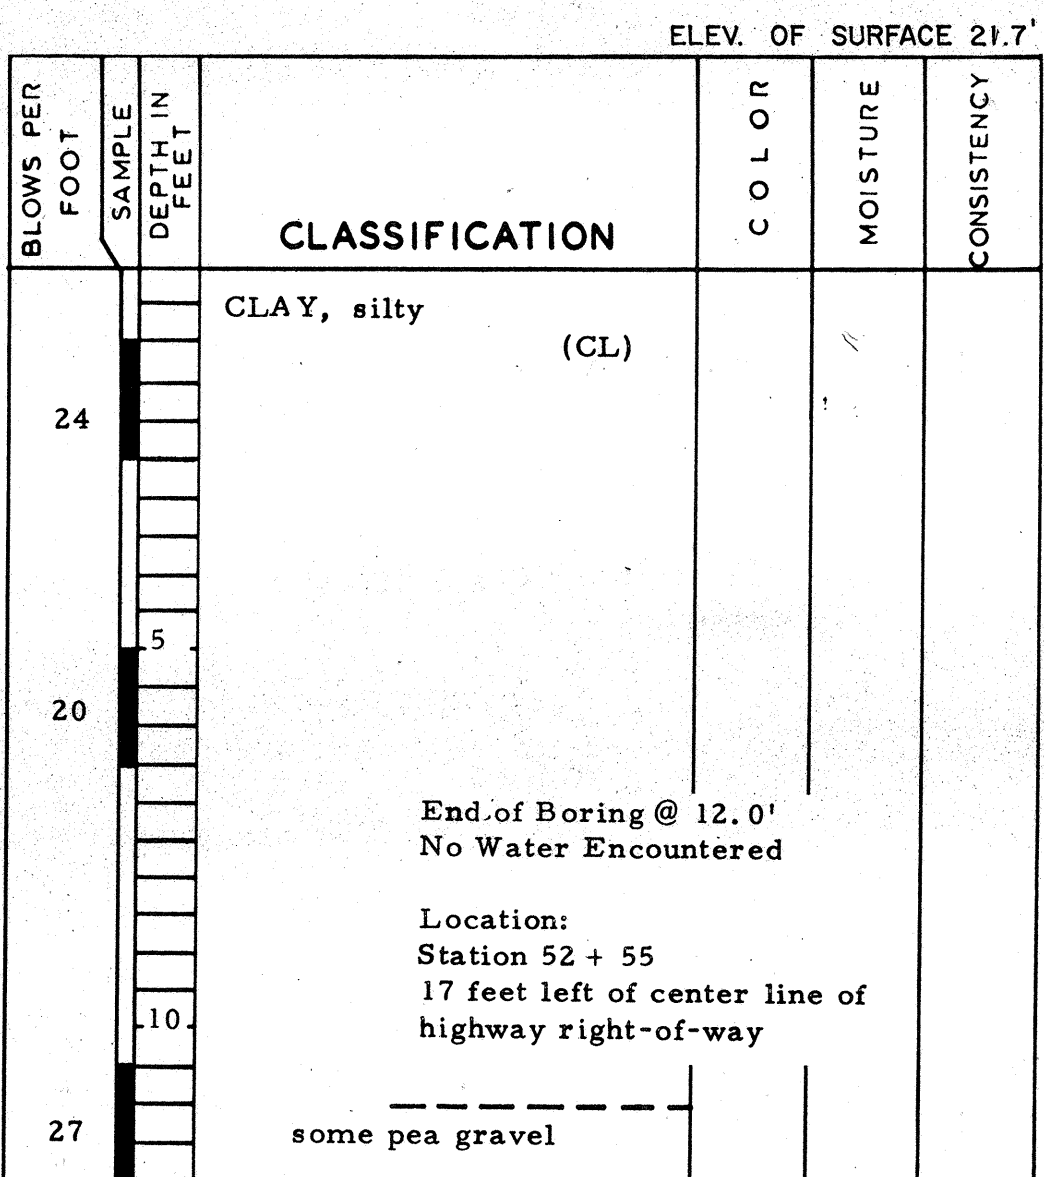

LOG OF BORING NO 9

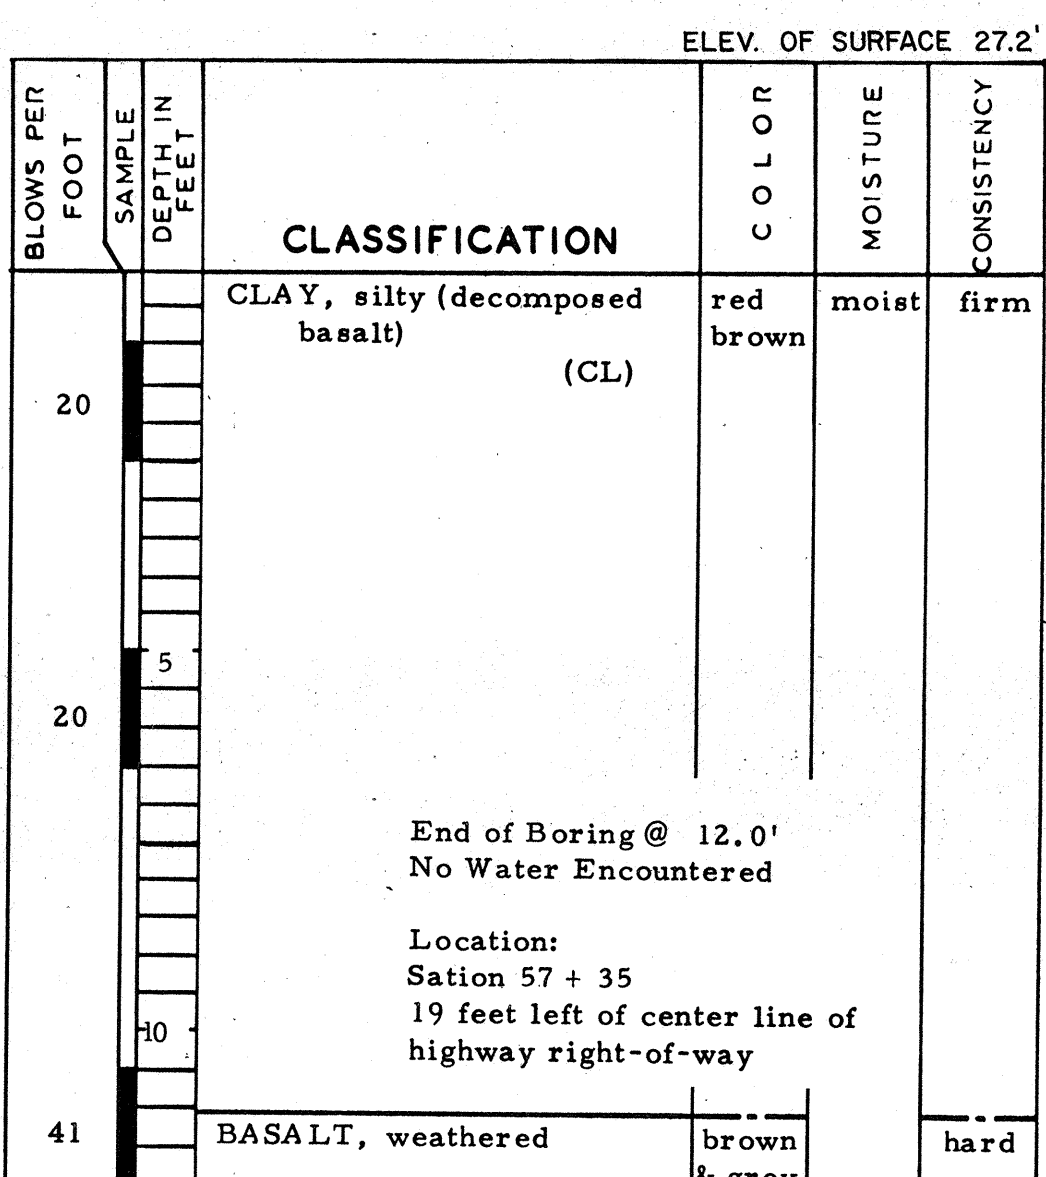


LOG OF BORING NO 10

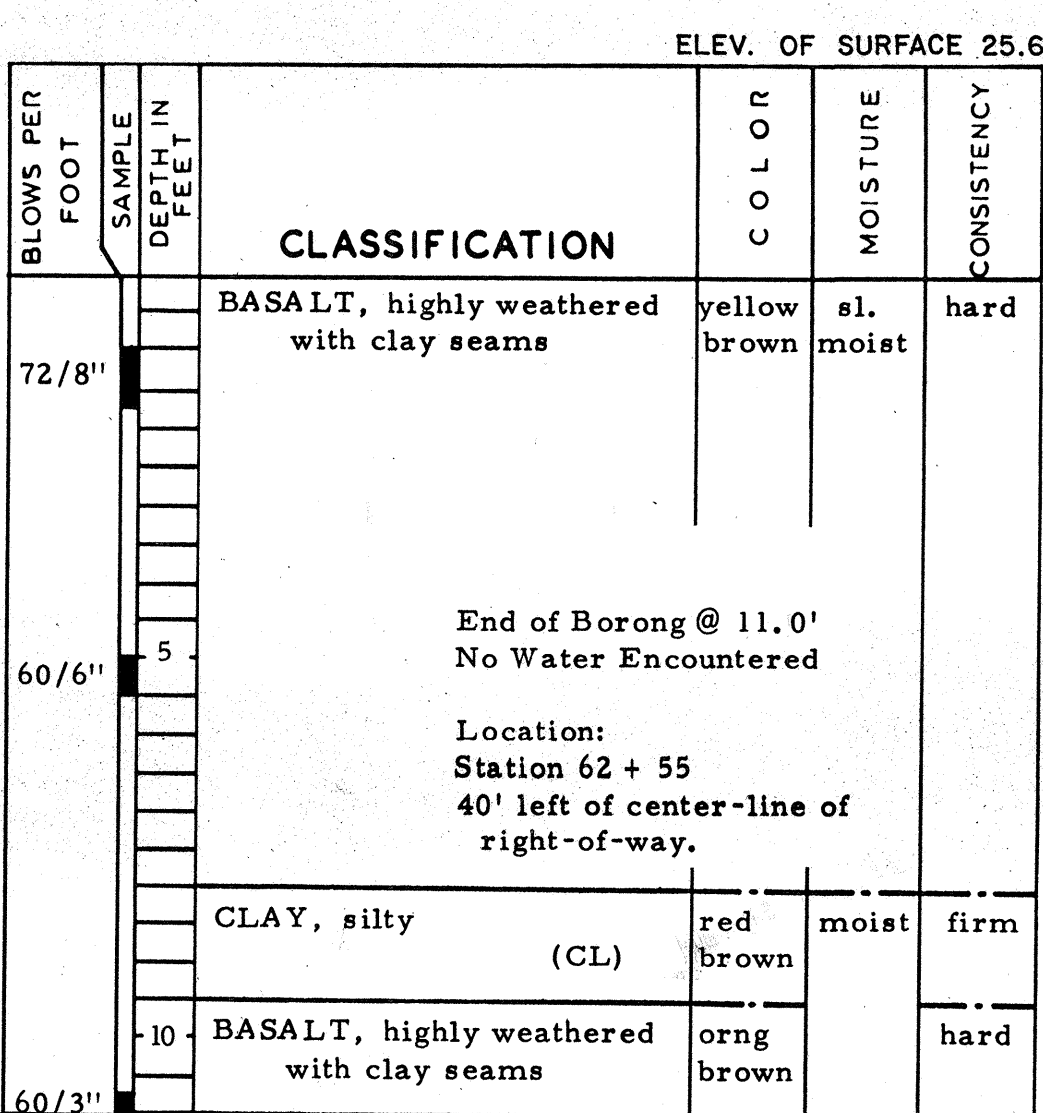


LOG OF BORING NO 11

DIST. NO.	STATE	PROJ. NO.	FISCAL YEAR	SHEET NO.	TOTAL SHEETS
HAWAII	HAW.	56A-01-74	1974	53	53

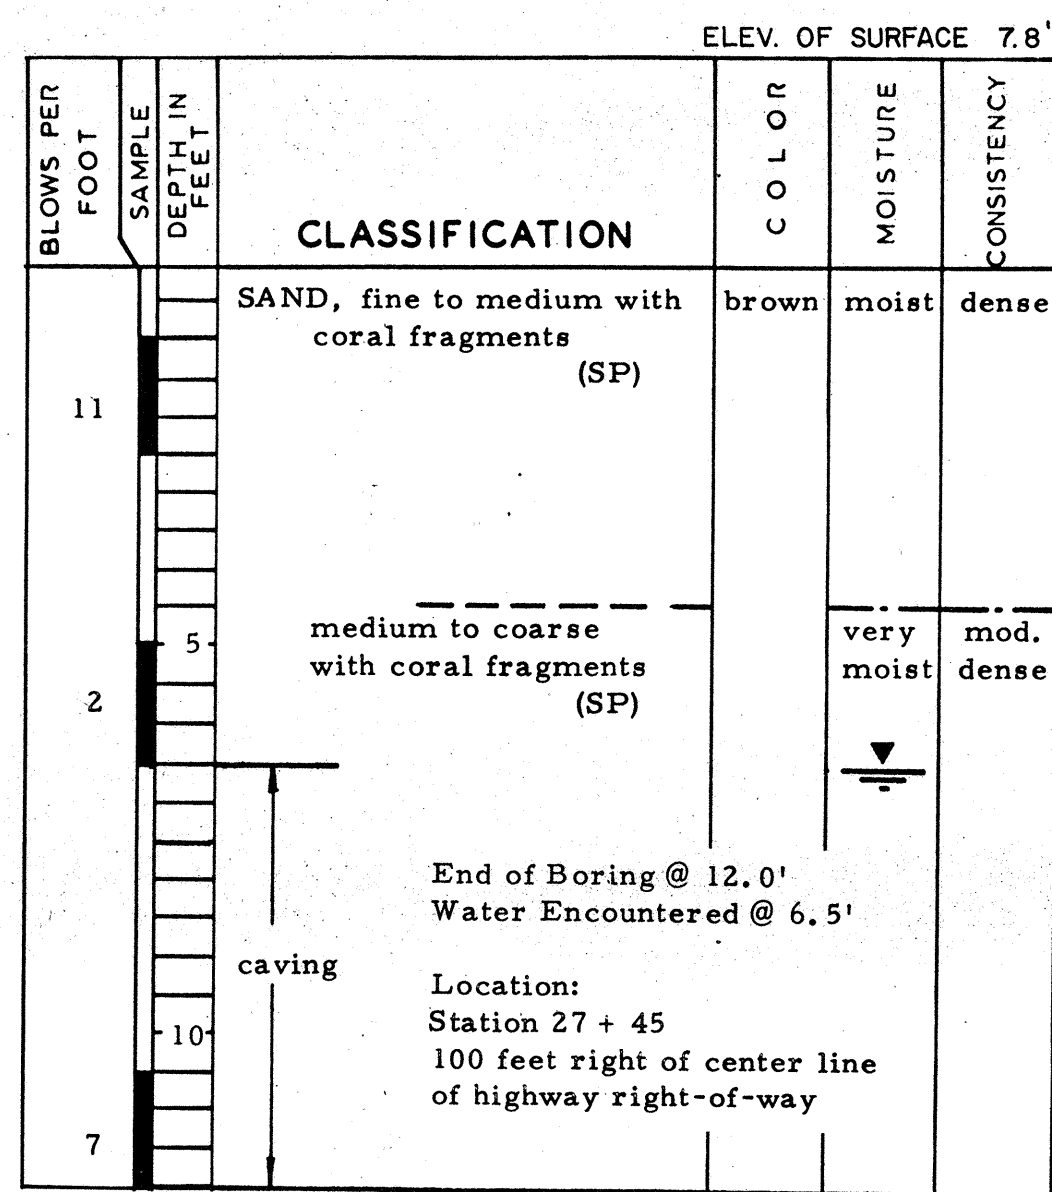

LOG OF BORING NO 4

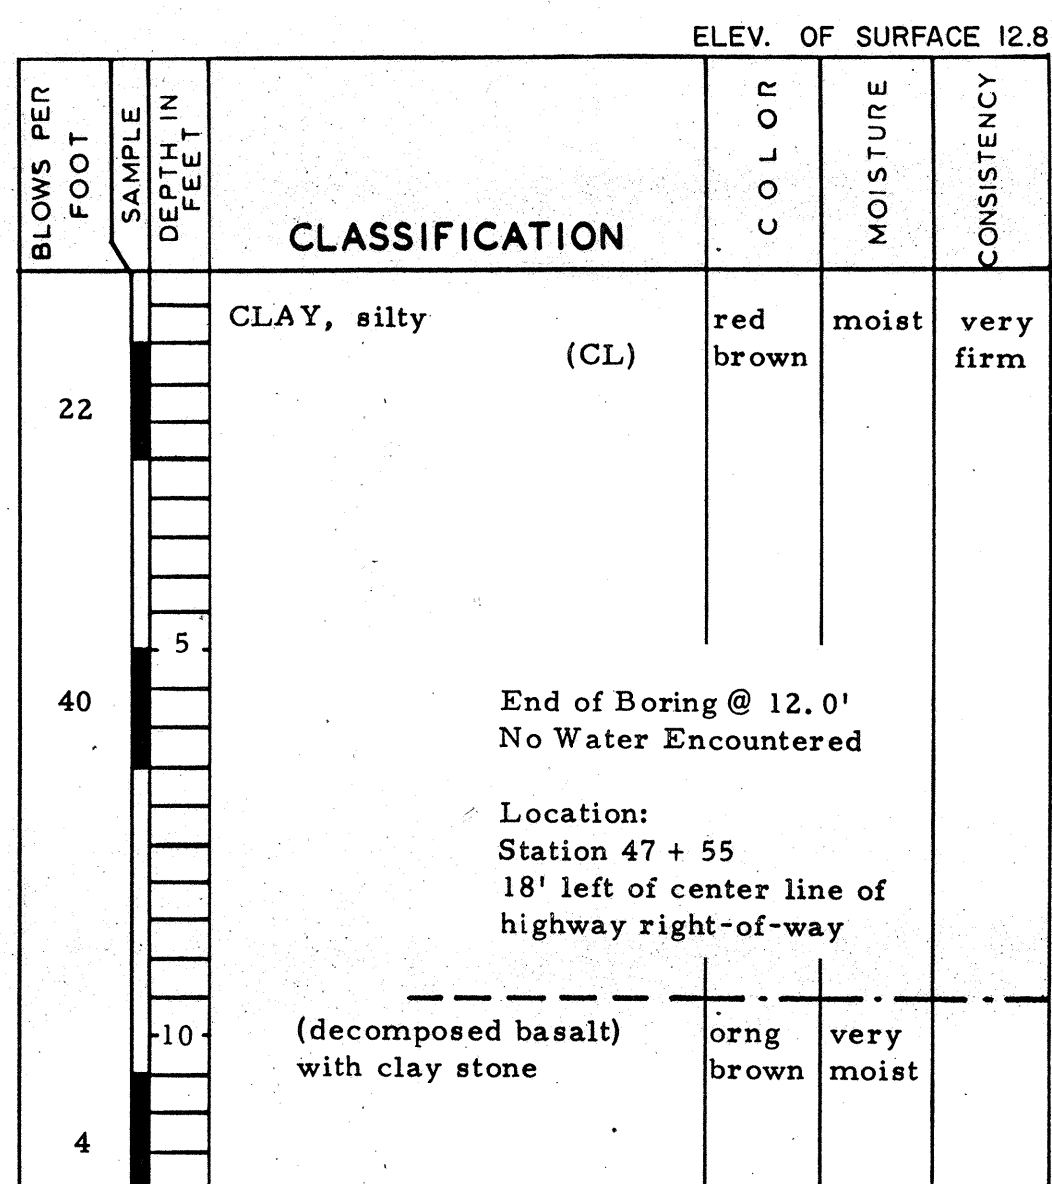

LOG OF BORING NO 8

NOTE:
BORING LOGS BY SOILS INTERNATIONAL
AUGUST 6, 1974